


LOCATION				FEET OF DITCHING				MISC. ITEMS		LOCATION				FEET OF DITCHING				MISC. ITEMS		REMARKS
SITE	STATION	STATION	POS.	PERCENT GRADE				TEMP. EROS. MATT.	SEED	SITE	STATION	STATION	POS.	PERCENT GRADE				TEMP. EROS. MATT.	SEED	
				0-1	1-2.5	2.5-10	>10							0-1	1-2.5	2.5-10	>10			
VT. ROUTE 67A								SY	LB									SY	LB	
BENNINGTON:																				
1	6+35	8+45	RT		210			93	2											
2	43+30	47+00	RT		370			164	3											
3	43+30	47+50	LT		420			187	3											
4	56+50	58+60	LT		210			93	2											
5	58+60	68+90	RT		1030			458	7											
6	82+10	83+50	LT		140			62	2											
7	93+75	97+15	RT		340			151	3											
8	99+80	101+65	RT		185			82	2											
ROUNDINGS					20			10												
TOTALS					2925			1300	24											

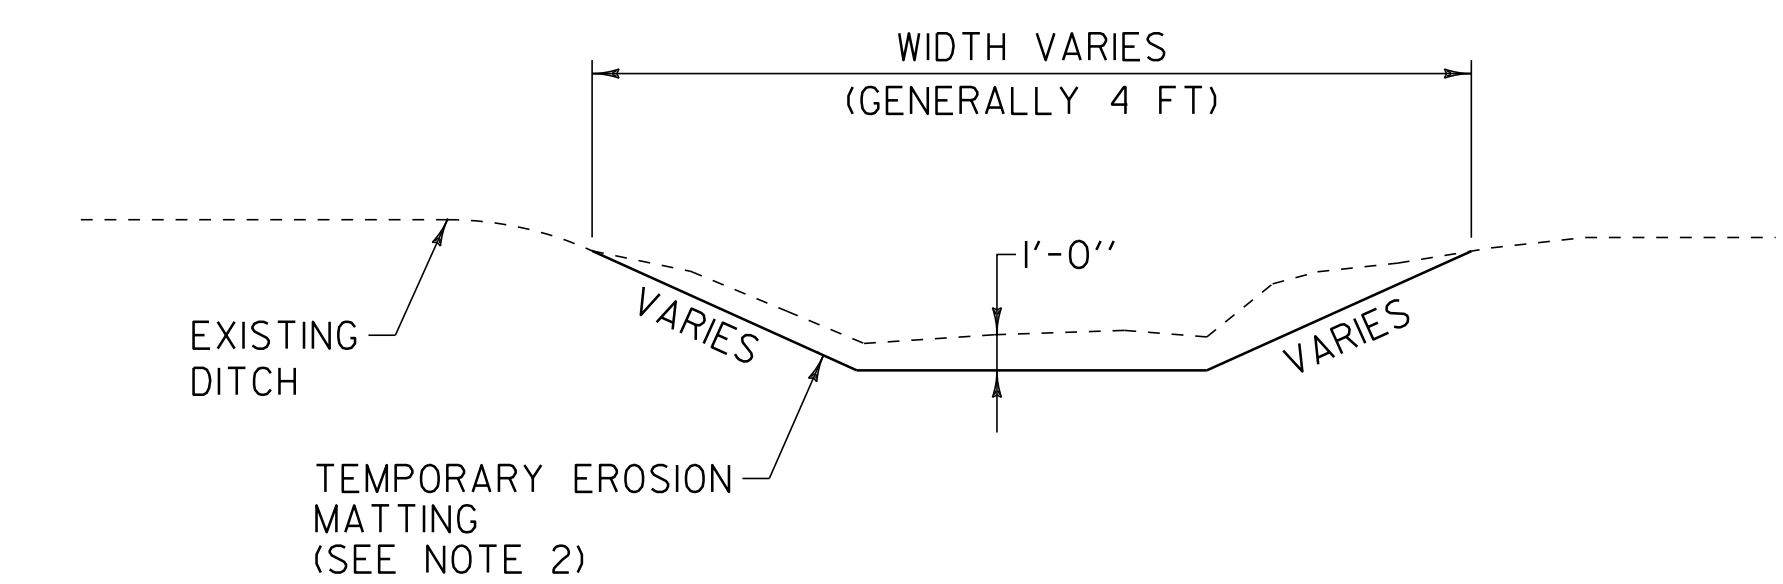

DITCH DETAIL

NOTES:

- PIPE INLET AND OUTLET AREAS AND DITCH CLEANING THROUGHOUT THE PROJECT SHALL BE PERFORMED AT LOCATIONS IDENTIFIED ON THIS SHEET AND AS DIRECTED BY THE RESIDENT ENGINEER. PAYMENT WILL BE UNDER THE APPLICABLE EQUIPMENT RENTAL ITEM(S).
- ESTIMATED QUANTITIES OF TEMPORARY EROSION MATTING AND SEED HAVE BEEN INCLUDED AS NEEDED OR AS DIRECTED BY THE RESIDENT ENGINEER.

NOT TO SCALE

DITCH CLEANING DETAIL SHEET	PROJECT NAME: BENNINGTON	
	PROJECT NUMBER: STP 2626(1)	
	FILE NAME: p06b220.dgn	PLOT DATE: 07-MAY-2012 14:2
	PROJECT LEADER: D.E.G.	DRAWN BY: C.A.K.
DESIGNED BY: M.J.L.	CHECKED BY: D.E.G.	
DWG. NO. p06b220dcd.i	SHEET 18	OF 69