

TEMPORARY 4" WHITE LINE, PAINT
 DURABLE 4" WHITE LINE, THERMOPLASTIC

98+00 TO 101+84 SOLID LT
 98+00 TO 109+00 SOLID RT
 101+84 TO 102+14 SOLID LT (TH 78)
 102+36 TO 102+66 SOLID LT (TH 78)
 102+66 TO 109+00 SOLID LT

TEMPORARY 4" YELLOW LINE, PAINT
 DURABLE 4" YELLOW LINE, THERMOPLASTIC

98+00 TO 101+50 DASHED LT, SOLID RT
 101+50 TO 102+05 SOLID LT & RT
 102+25 DOUBLE SOLID LT (TH 78)
 102+45 TO 109+00 SOLID LT & RT

TEMPORARY LETTER OR SYMBOL, PAINT
 DURABLE LETTER OR SYMBOL, THERMOPLASTIC
 102+19 LT "STOP" (TH 78)

TEMPORARY 24" STOP BAR, PAINT
 DURABLE 24" STOP BAR, THERMOPLASTIC
 102+09 TO 102+25 LT (TH 78)

REMOVAL AND DISPOSAL OF GUARDRAIL
 98+00.0 TO 98+54.0 LT
 98+00.0 TO 98+17.0 RT

STEEL BEAM GUARDRAIL, GALVANIZED

98+00.0 TO 98+13.5 LT
 98+00.0 TO 98+07.5 RT

MANUFACTURED TERMINAL SECTION, FLARED
 DELINEATOR WITH STEEL POST

98+51.0 LT
 98+45.0 RT

BITUMINOUS CONCRETE GUTTERS
 AND TRAFFIC ISLANDS
 107+74 TO 108+20 RT

REMOVING SIGNS
 AS SHOWN - 5

ERECTING SALVAGED SIGNS
 AS SHOWN - 1

98+00.0 TO 98+13.5 LT
 INSTALL STEEL BEAM
 GUARDRAIL, GALVANIZED

98+51.0 LT
 INSTALL MTS, FLARED

98+00.0 TO 98+54.0 LT
 REMOVAL AND DISPOSAL
 OF GUARDRAIL

98+00 (MM 1.856)

MATCH LINE SEE PREVIOUS SHEET
 TO BELLOWS FALLS

98+00.0 TO 98+17.0 RT
 REMOVAL AND DISPOSAL
 OF GUARDRAIL

98+45.0 RT
 INSTALL MTS, FLARED

98+00.0 TO 98+07.5 RT
 INSTALL STEEL BEAM
 GUARDRAIL, GALVANIZED

103+50 (MM 1.960)




MATCH LINE SEE ABOVE

104+00 SOUTHBOUND
 104+00 NORTHBOUND

10.0
 12.0
 12.0
 10.0





105+25 RT
SPEED LIMIT 50
 N
 |
 N

4" YL
 4" WL
 99+00
 100+00
 101+00
 102+00

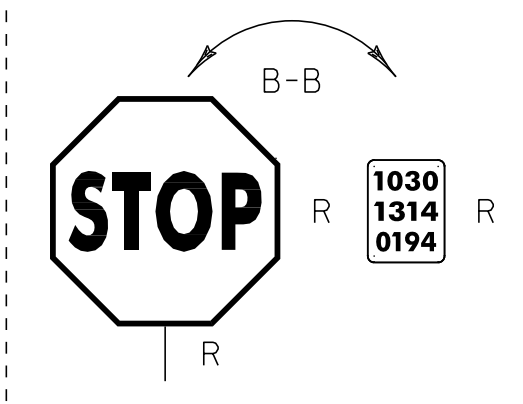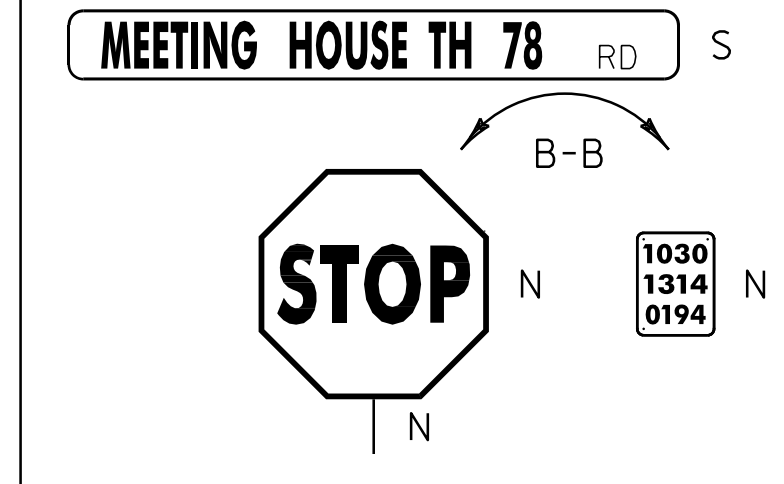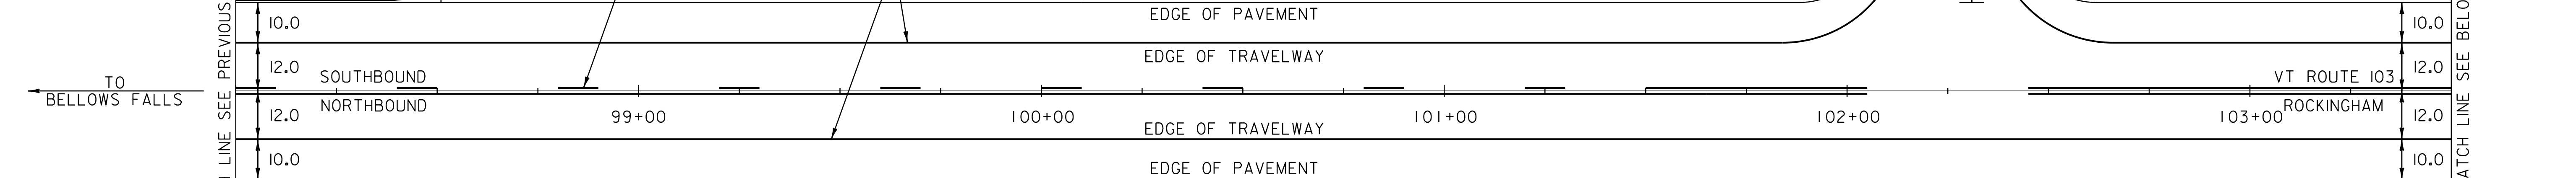




LIMIT OF COLD PLANE & PAVE

MEETING HOUSE RD
 TH 78
 102+25 (MM 1.937)
 PAVED

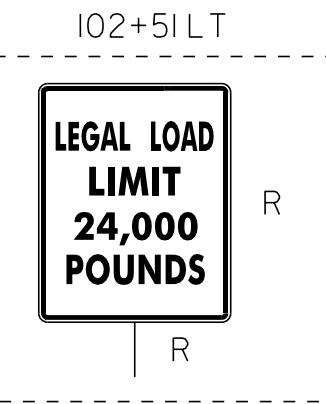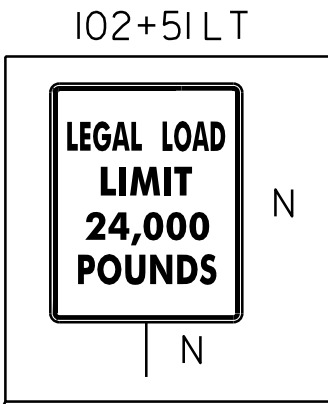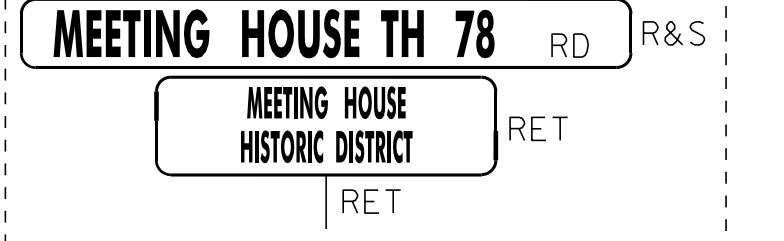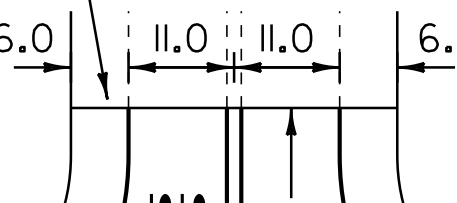

103+50 (MM 1.960)

MATCH LINE SEE BELOW

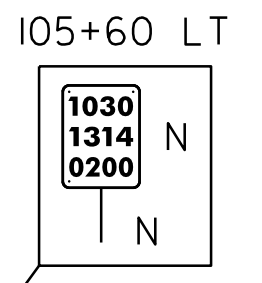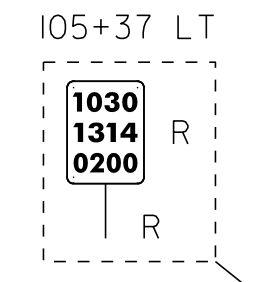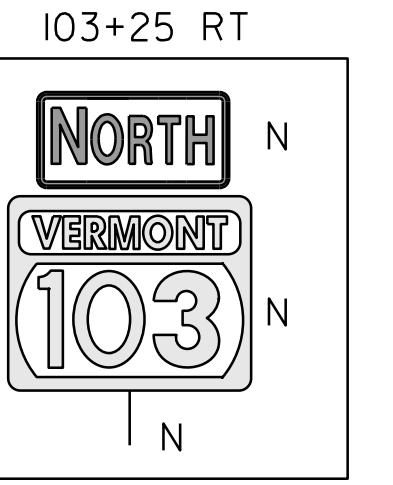

105+37 LT

105+60 LT

1030
1314
0200

1030
1314
0200

10.0
12.0
12.0
10.0

104+00

105+00

106+00

107+00

108+00

109+00 (MM 2.064)

10.0
12.0
12.0
10.0

104+00 SOUTHBOUND
 104+00 NORTHBOUND

TO CHESTER

4" WL

EDGE OF PAVEMENT

EDGE OF TRAVELWAY

EDGE OF TRAVELWAY

EDGE OF TRAVELWAY

EDGE OF PAVEMENT

4" YL

EXIST. GRAVEL DRIVE

EXIST. GRAVEL DRIVE

EXIST. GRAVEL DRIVE

107+74 TO 108+20 RT
 PAVED GUTTER 3' X 45'
 (SEE DETAIL ON SHEET 4)

EXTENDED PAVED GUTTER

LEGEND

- R = REMOVE EXISTING
- S = SALVAGE
- R&S = REMOVE AND SALVAGE
- N = NEW
- RET = RETAIN
- B-B = BACK TO BACK
- = EXISTING GUARDRAIL
- = PROPOSED GUARDRAIL
- YL = YELLOW LINE
- WL = WHITE LINE
- ↑ = TYPE I DELINEATOR, WHITE

PAVING LAYOUT 14

PROJECT NAME: ROCKINGHAM-CHESTER	FILE NAME: 06B224	PLOT DATE: 31-AUG-2012 14:02
PROJECT NUMBER: NH 2628(I)	PROJECT LEADER: PTS	DRAWN BY: MRS
	DESIGNED BY: NULL	CHECKED BY: PTS
	IPARM FILE NAME: pb2241a14.i	SHEET 28 OF 82

NOT TO SCALE