

646.602 TEMPORARY 4" WHITE LINE, PAINT
 646.402 DURABLE 4" WHITE LINE, THERMOPLASTIC OR
 646.403 DURABLE 4" WHITE LINE, EPOXY PAINT OR
 646.404 DURABLE 4" WHITE LINE, POLYUREA.
 61+50 TO 71+50 SOLID LT & RT

646.612 TEMPORARY 4" YELLOW LINE, PAINT
 646.412 DURABLE 4" YELLOW LINE, THERMOPLASTIC OR
 646.413 DURABLE 4" YELLOW LINE, EPOXY PAINT OR
 646.414 DURABLE 4" YELLOW LINE, POLYUREA.

61+50 TO 61+51 DASHED LT, SOLID RT
 61+51 TO 63+36 SOLID LT & RT
 63+36 TO 71+50 SOLID LT, DASHED RT



621.50 MANUFACTURED
 TERMINAL SECTION, FLARED
 69+51.5 TO 69+89 RT
 70+18 TO 70+55.5 RT

621.80 REMOVAL AND DISPOSAL OF GUARDRAIL
 69+51.5 TO 69+89 RT
 70+18 TO 70+55.5 RT

900.620 SPECIAL PROVISION
 (DELINEATOR WITH STEEL POST)
 69+89 RT
 70+18 RT

675.50 REMOVING SIGNS
 AS SHOWN - 1

675.60 ERECTING SALVAGED SIGNS
 AS SHOWN - 1

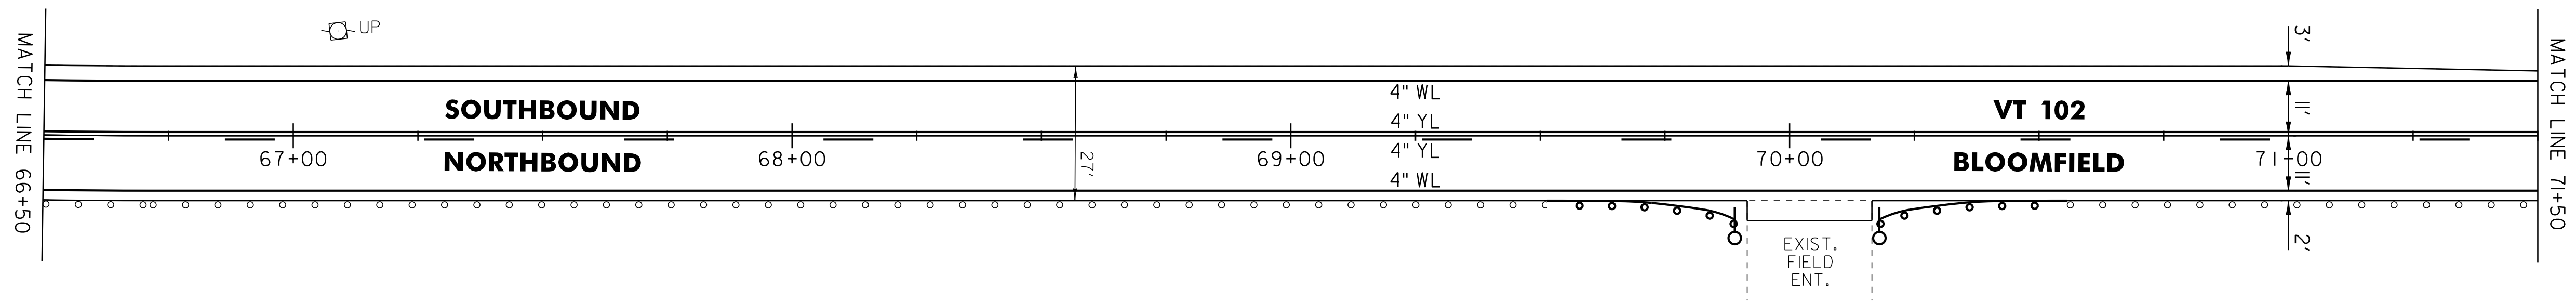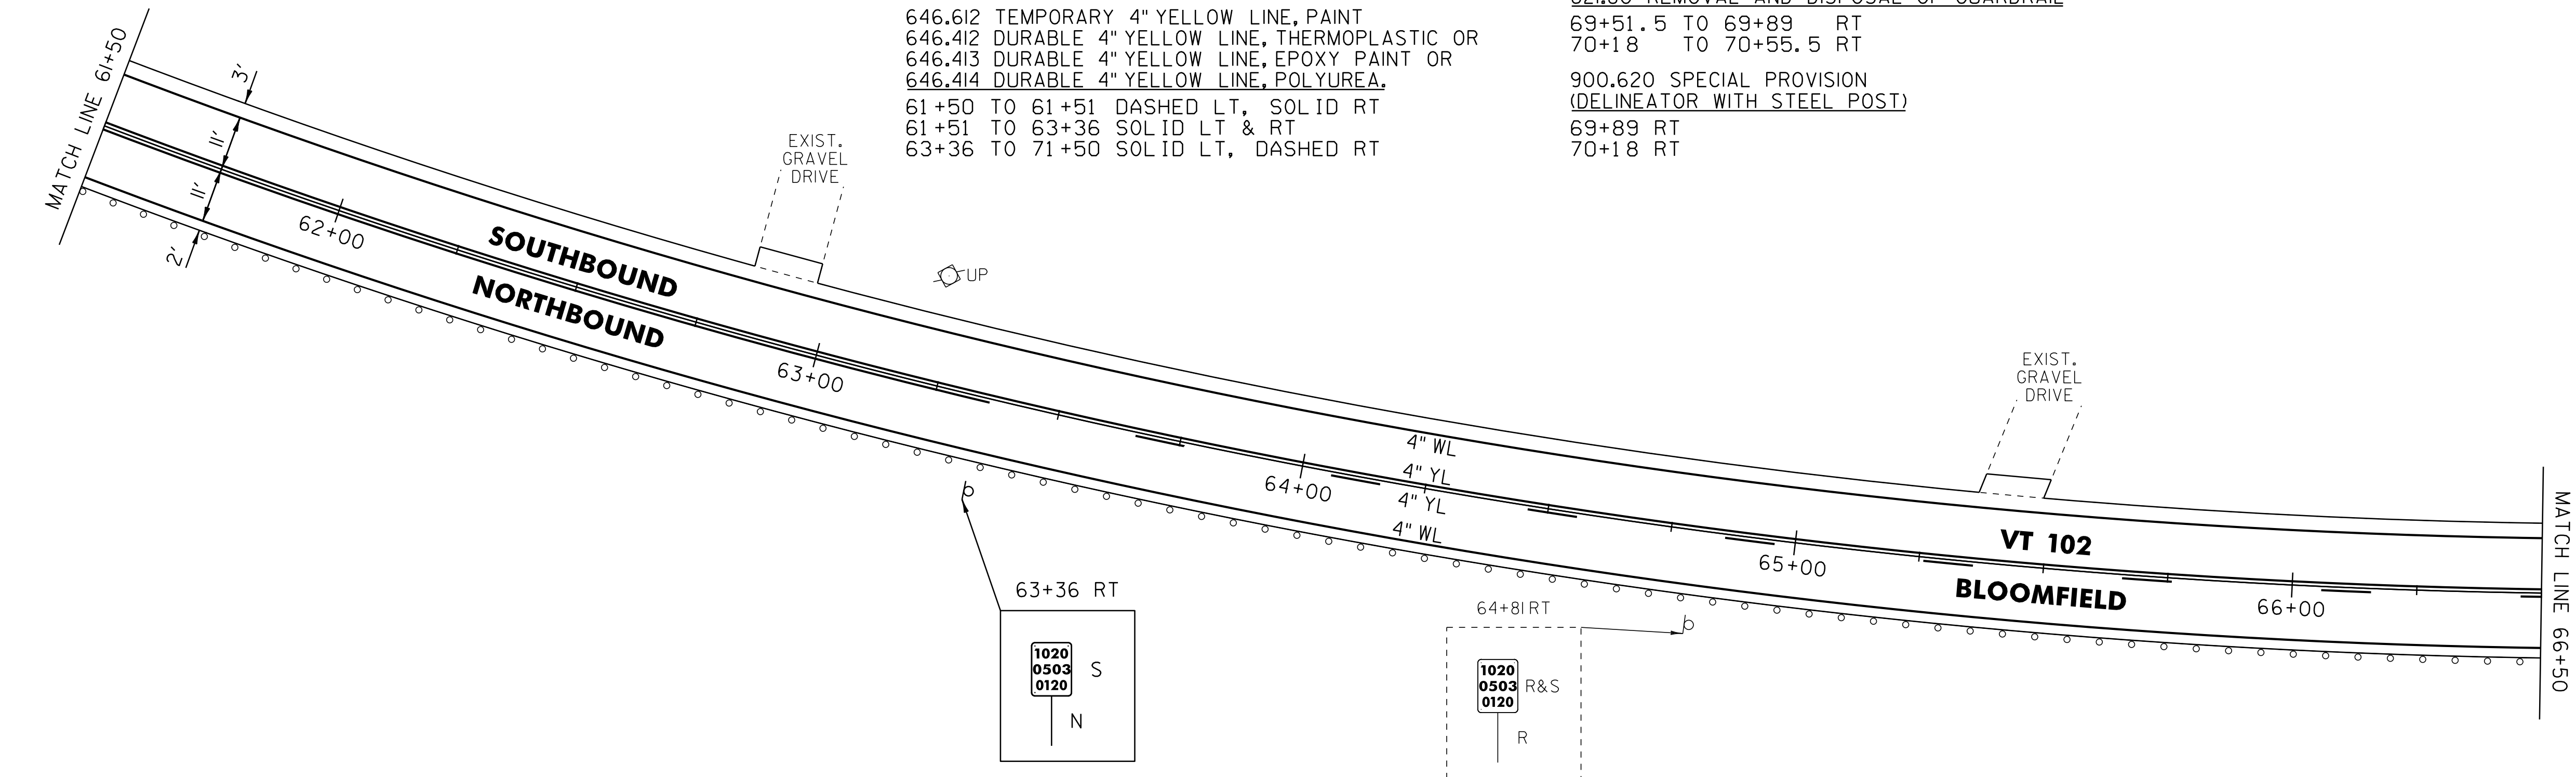

NOT TO SCALE

LEGEND

R	=	REMOVE EXISTING
S	=	SALVAGE
R&S	=	REMOVE AND SALVAGE
N	=	NEW
RET	=	RETAIN
B-B	=	BACK TO BACK
	=	EXISTING GUARDRAIL
	=	PROPOSED GUARDRAIL
YL	=	YELLOW LINE
WL	=	WHITE LINE
	=	DELINEATOR

ROADWAY LAYOUT 5

PROJECT NAME: BLOOMFIELD-LEMINGTON	
PROJECT NUMBER: STP 2610(I)	
FILE NAME: /pave/06c052/pc052	PLOT DATE: 19-JUN-2013 16:59
PROJECT LEADER: PTS	DRAWN BY: SNG
DESIGNED BY: NULL	CHECKED BY: PTS
IPARM FILE NAME: 06C052.I9	SHEET 19 OF 82