


PAVED RAIL HIGHWAY CROSSING
NOT TO SCALE

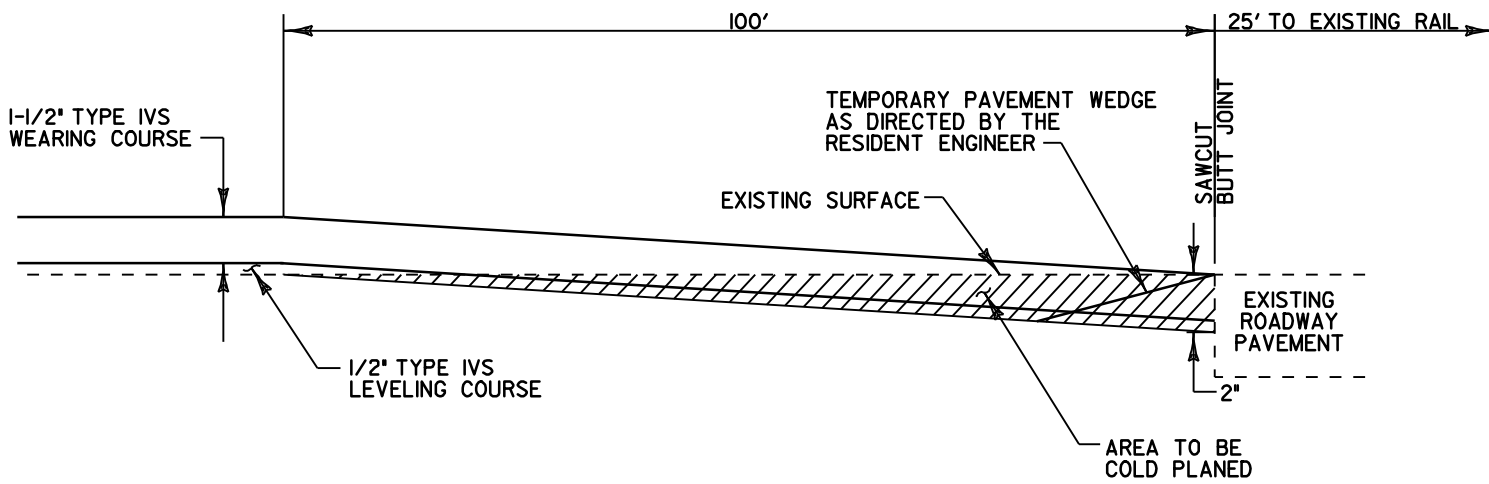

APPROACH AREA DETAIL
BEGIN /END RAILROAD
NOT TO SCALE

- NOTES:**
1. NO WORK SHALL BE DONE WITHIN 25 FEET OF EACH RAIL.
 2. IN AREAS WHERE COLD PLANING OCCURS, A TEMPORARY RAILROAD CROSSING SYMBOL AND STOP BAR SHALL BE PAINTED AS SOON AS COLD PLANING EQUIPMENT IS OUT OF THE WAY. THE LEVELING COURSE AND WEARING COURSE SHALL ALSO BE PAINTED WITH TEMPORARY PAVEMENT MARKS AS SOON AS THE PAYER IS OUT OF THE WAY AND THE MAT COOLS TO AN APPROPRIATE DEGREE WHEREAS PAVEMENT MARKINGS CAN BE PLACED.

RAILROAD DETAILS	PROJECT NAME:	CHESTER - SPRINGFIELD
	PROJECT NUMBER:	ST 2612 (I)
	FILE NAME:	...06C054\...06C054.dgn
	PLOT DATE:	18-MAY-2009 10:4
	PROJECT MANAGER:	T. DOMEY
	DESIGNED BY:	HUNT
	IPARM FILE NAME:	06C054rr1.l
	DRAWN BY:	HUNT
	CHECKED BY:	PAVT MGMT
	SHEET	4 OF 12