
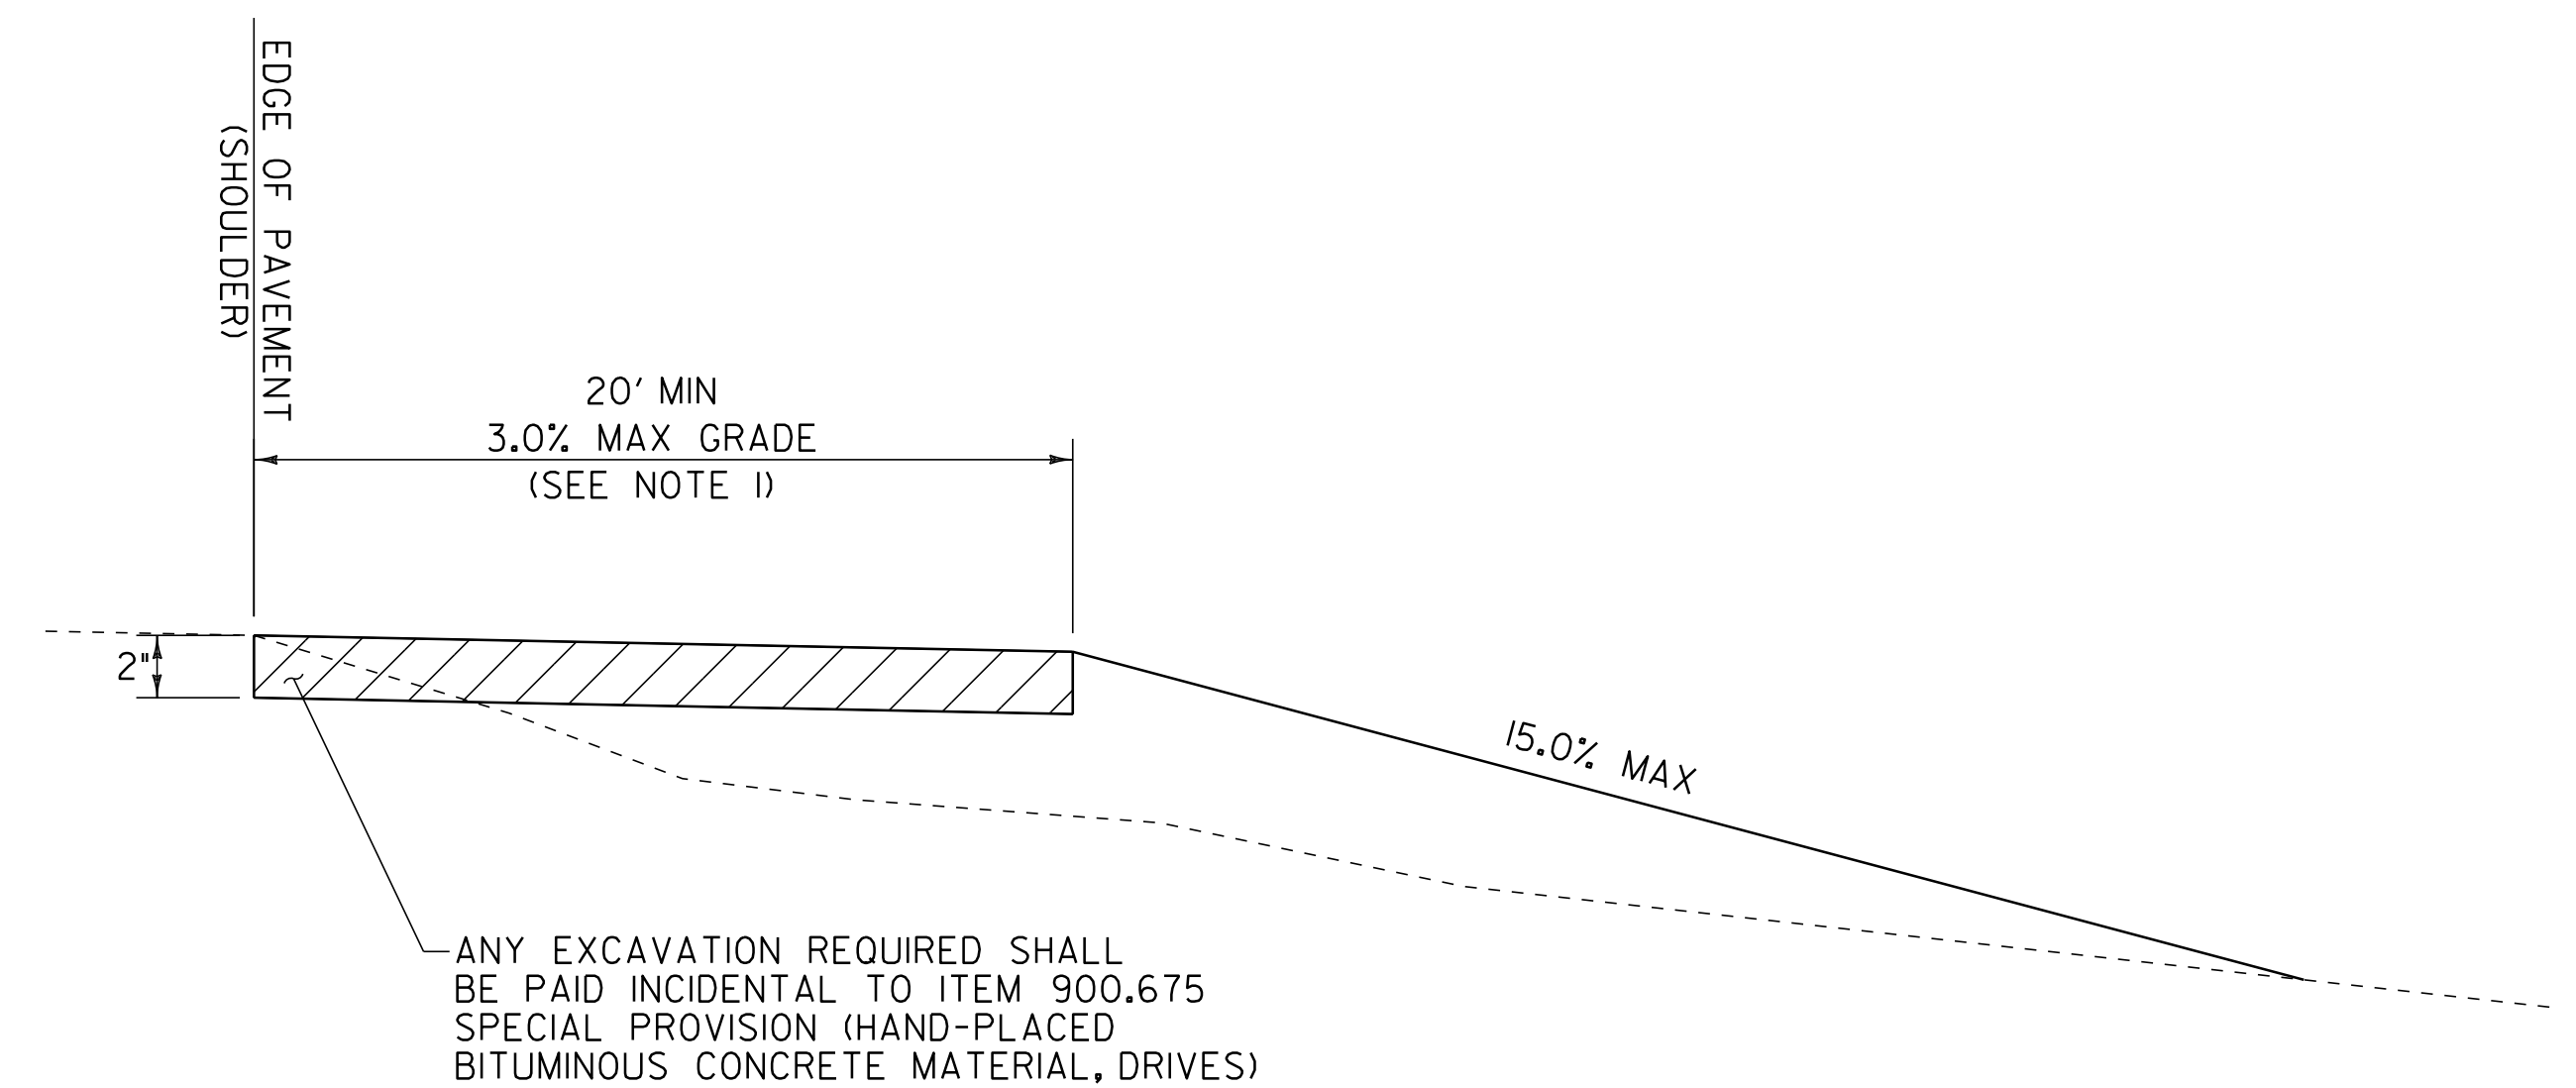


HANDWORK DETAILS FOR DRIVES

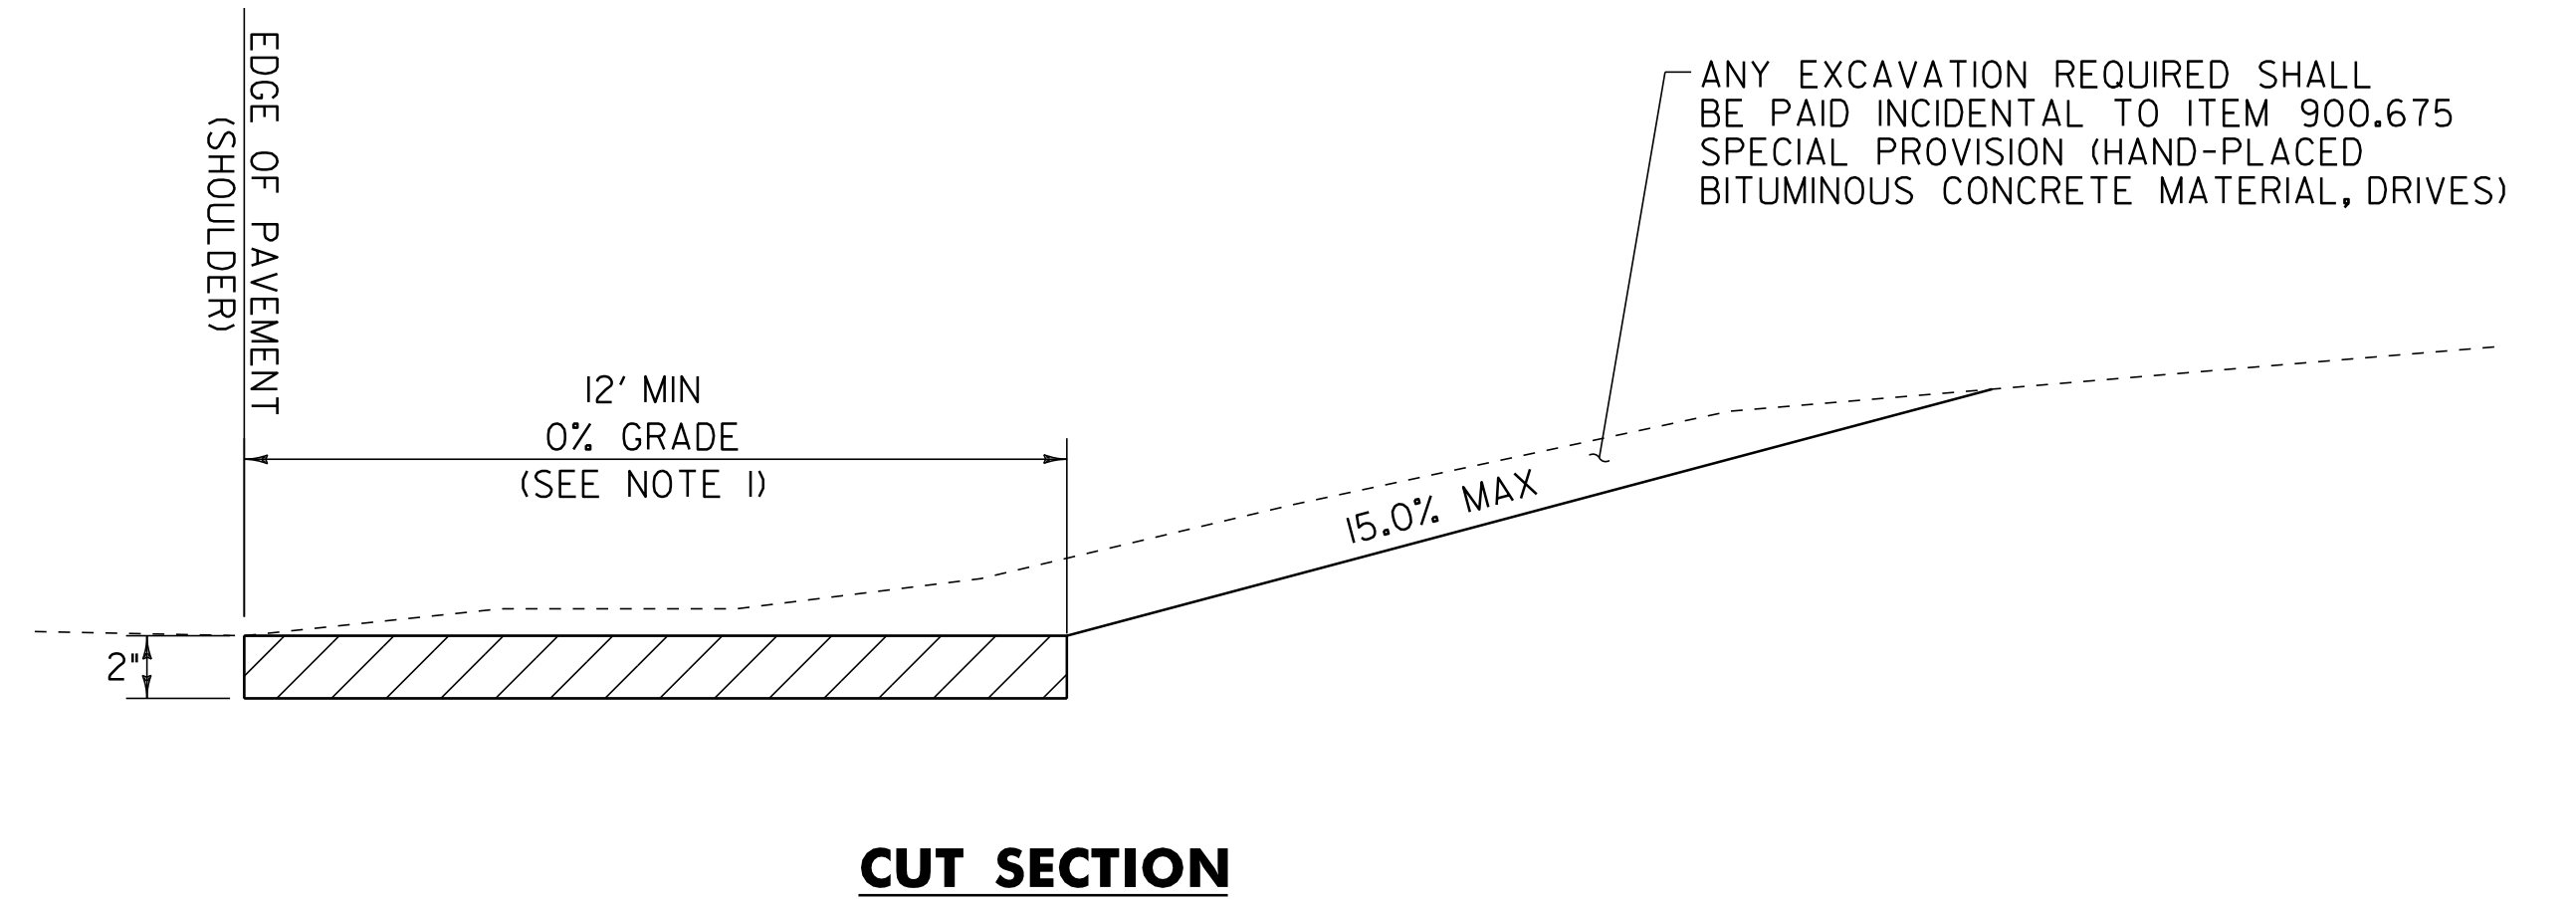


FILL SECTION

NOTES:

- PAVING LIFT NOT TO EXCEED 2"
- THE COST OF PLACING SUBBASE MATERIAL, CLEANING EXISTING PAVED SURFACES, INCLUDING POWER EQUIPMENT, AND FOR FILLING JOINTS, CRACKS AND HOLES WILL NOT BE PAID DIRECTLY BUT WILL BE CONSIDERED INCIDENTAL TO ITEM 900.675 SPECIAL PROVISION (HAND-PLACED BITUMINOUS CONCRETE MATERIAL, DRIVES).
- EXCAVATION OR COLD PLANING NEEDED TO ACHIEVE PROPER DRIVE SLOPES WILL NOT BE PAID DIRECTLY BUT WILL BE CONSIDERED INCIDENTAL TO ITEM 900.675 SPECIAL PROVISION (HAND-PLACED BITUMINOUS COCNRETE MATERIAL, DRIVES).

LEGEND

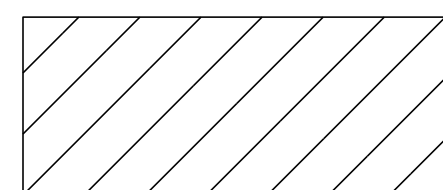

ITEM 900.675 SPECIAL PROVISION
(HAND-PLACED BITUMINOUS CONCRETE
MATERIAL, DRIVES)

NOT TO SCALE

**COMPOSITE
HANDWORK
DETAILS
SHEET**

PROJECT NAME: FAIR HAVEN - CASTLETON & FAIR HAVEN
STP HES 2614(I)S, STP 2615(I)S,
PROJECT NUMBER: NH HES 020-I(2) & STP SRN (004)

FILE NAME: p06c058.dgn
PROJECT LEADER: D.E.G.
DESIGNED BY: M.J.M.
IPARM FILE: p06c058cmd.i

PLOT DATE: 22-FEB-2012 12:46
DRAWN BY: C.A.K.
CHECKED BY: D.E.G.
SHEET 8 OF 157