


BITUMINOUS CONCRETE GUTTER DETAIL

FAIR HAVEN HIGHWAY
 STA 20+93.0 - STA 20+95.0 LT (0.4 TON)
 STA 21+03.5 - STA 21+05.5 RT (0.4 TON)

VT. ROUTE 4A CASTLETON
 STA 27+40.0 - STA 28+95.0 LT (18.1 TON)
 STA 27+80.0 - STA 28+30.0 RT (1.9 TON)
 STA 29+60.0 - STA 31+25.0 LT (6.4 TON)
 STA 64+27.0 - STA 65+40.0 LT (4.4 TON)
 STA 68+00.0 - STA 69+07.0 LT (6.9 TON)

NOTE:

1. BITUMINOUS CONCRETE GUTTER TO BE CONSTRUCTED BY PLACING 1-2" TYPE IVS SUPERPAVE BITUMINOUS CONCRETE PAVEMENT LIFT AS DIRECTED BY THE RESIDENT ENGINEER. PAYMENT UNDER ITEM 616.47 BITUMINOUS CONCRETE GUTTERS AND TRAFFIC ISLANDS.

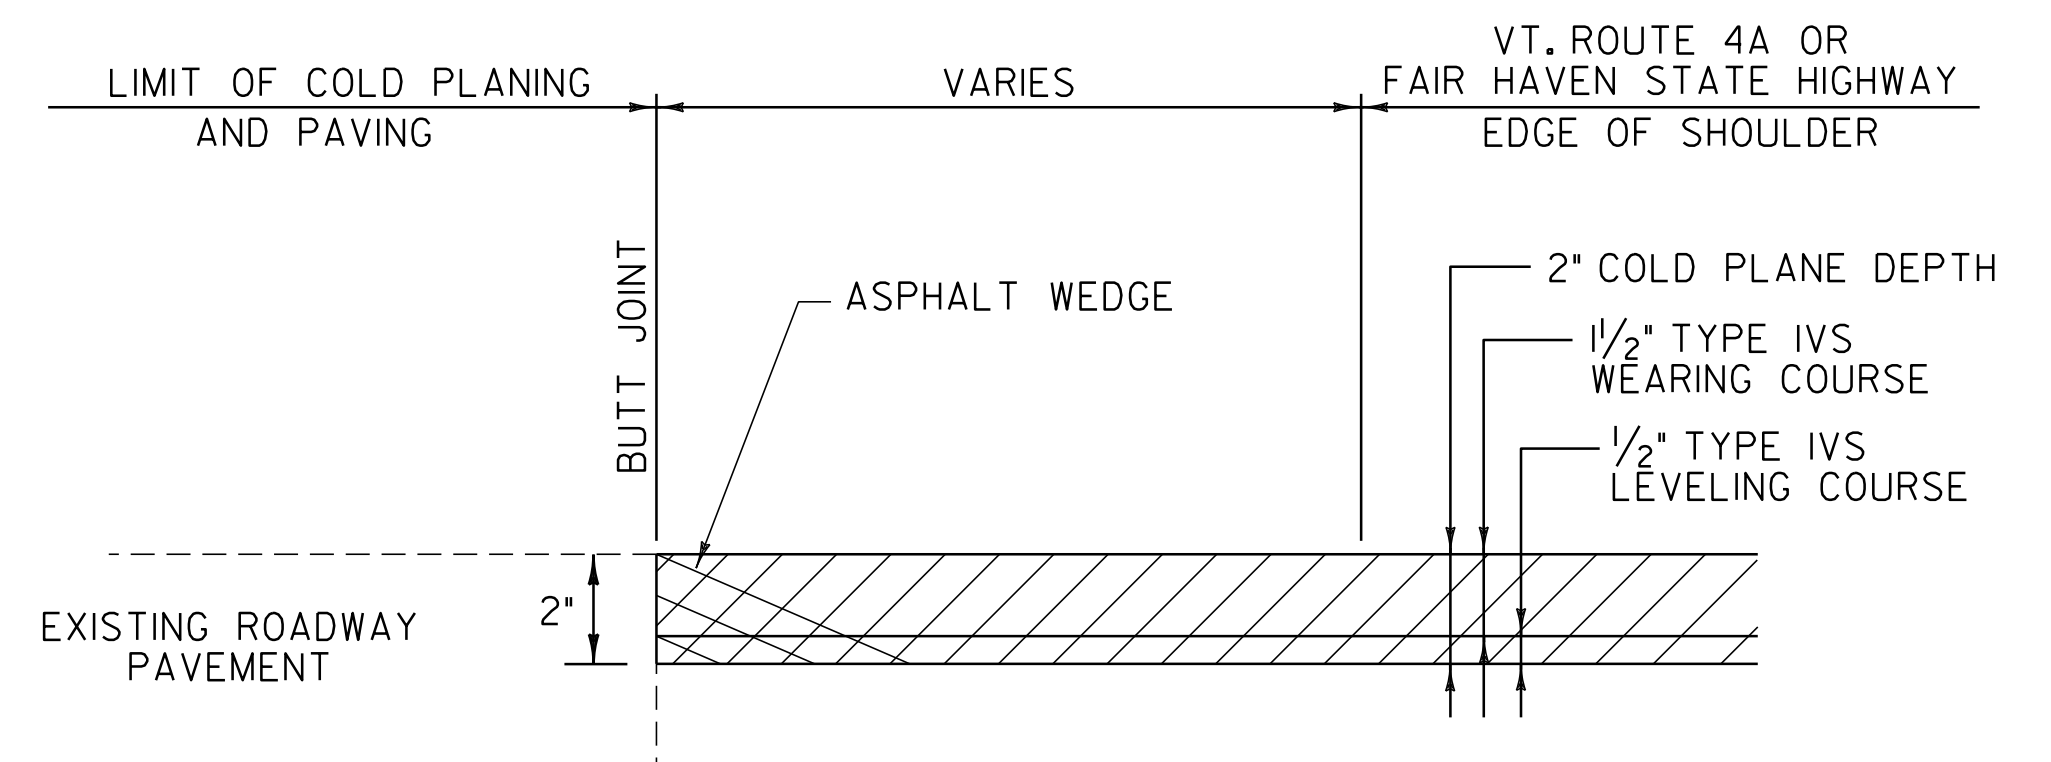

SIDE ROAD APPROACH AREA DETAIL

FAIR HAVEN: TH-9
 CASTLETON: TH-32 TH-74
 TH-2 TH-24
 TH-6 VT. ROUTE 30 (NORTH)
 TH-69 VT. ROUTE 30 (SOUTH)
 TH-38 TH-72
 TH-75 TH-8
 U.S. RAMP 4 ON RAMP
 U.S. RAMP 4 OFF RAMP

NOT TO SCALE

PAVING DETAILS SHEET

PROJECT NAME: FAIR HAVEN - CASTLETON
 PROJECT NUMBER: STP HES 2614(1)S
 FILE NAME: p06c058.dgn
 PROJECT LEADER: D.E.G.
 DESIGNED BY: M.J.M.
 IPARM FILE: p06c058pd01.i

PLOT DATE: 22-FEB-2012 12:46
 DRAWN BY: C.A.K.
 CHECKED BY: D.E.G.
 SHEET 14 OF 157