


LOCATION				FEET OF DITCHING				MISC. ITEMS	REMARKS	LOCATION				FEET OF DITCHING				MISC. ITEMS	REMARKS		
SITE	STATION	STATION	POS.	PERCENT GRADE				653.20		TEMPORARY EROSION MATTING	SITE	STATION	STATION	POS.	PERCENT GRADE					653.20	TEMPORARY EROSION MATTING
				0-1	1-2.5	2.5-10	>10	0-1							1-2.5	2.5-10	>10	SY		SY	
VT. ROUTE 4A FAIR HAVEN:																					
1	147+84	171+60	LT		2376			1584													
CASTLETON:																					
2	0+00	22+70	LT		2270			1513													
3	95+04	102+96	LT		792			528													
ROUNDINGS									-							75					
TOTALS									5438								3700				

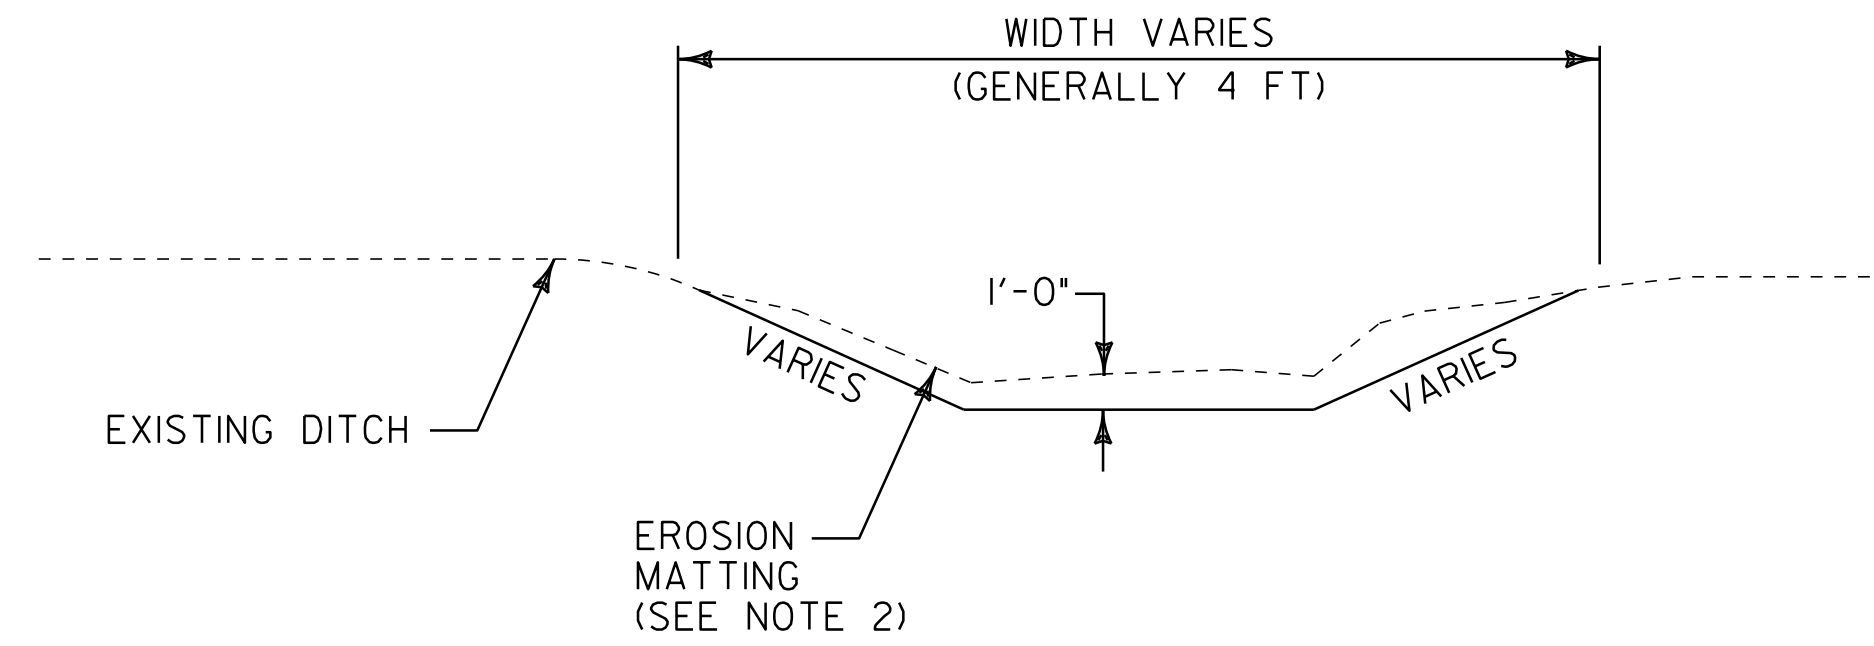

DITCH DETAIL

NOTES:

1. PIPE INLET AND OUTLET AREAS AND DITCH CLEANING THROUGHOUT THE PROJECT SHALL BE PERFORMED AT LOCATIONS IDENTIFIED ON THIS SHEET AND AS DIRECTED BY THE RESIDENT ENGINEER. PAYMENT WILL BE UNDER THE APPLICABLE EQUIPMENT RENTAL ITEM(S).
2. ESTIMATED QUANTITIES OF TEMPORARY EROSION MATTING AND SEED HAVE BEEN INCLUDED AS NEEDED OR AS DIRECTED BY THE RESIDENT ENGINEER.

NOT TO SCALE

DITCH CLEANING DETAIL SHEET	PROJECT NAME: FAIR HAVEN - CASTLETON	
	PROJECT NUMBER: STP HES 2614(1)S	
	FILE NAME: p06c058.dgn	PLOT DATE: 22-FEB-2012 12:4
	PROJECT LEADER: D.E.G.	DRAWN BY: C.A.K.
DESIGNED BY: M.J.M.	CHECKED BY: D.E.G.	
IPARM FILE: p06c058dcd.i	SHEET 21 OF 157	