



COLD PLANE TYPICAL SECTION

VT. ROUTE 4A FAIR HAVEN STA 83+34.00 TO FAIR HAVEN STA 87+50.00

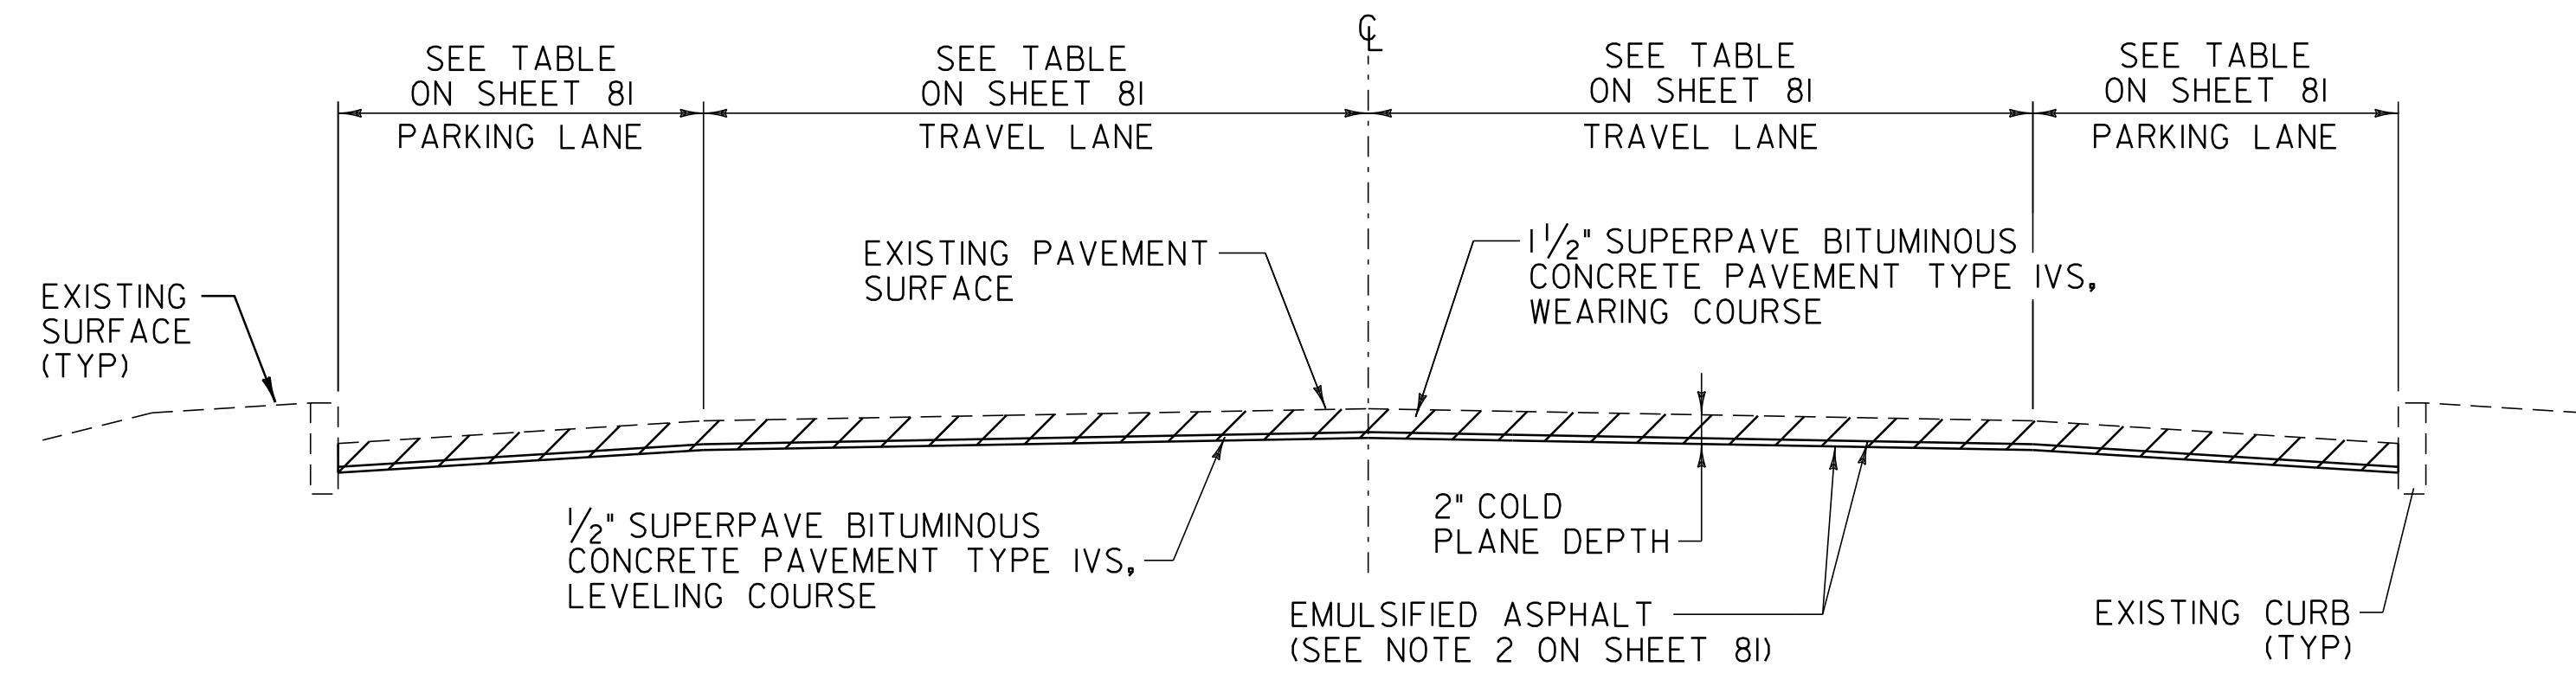


COLD PLANE TYPICAL SECTION

VT. ROUTE 4A FAIR HAVEN STA 90+90.00 TO FAIR HAVEN STA 97+91.00

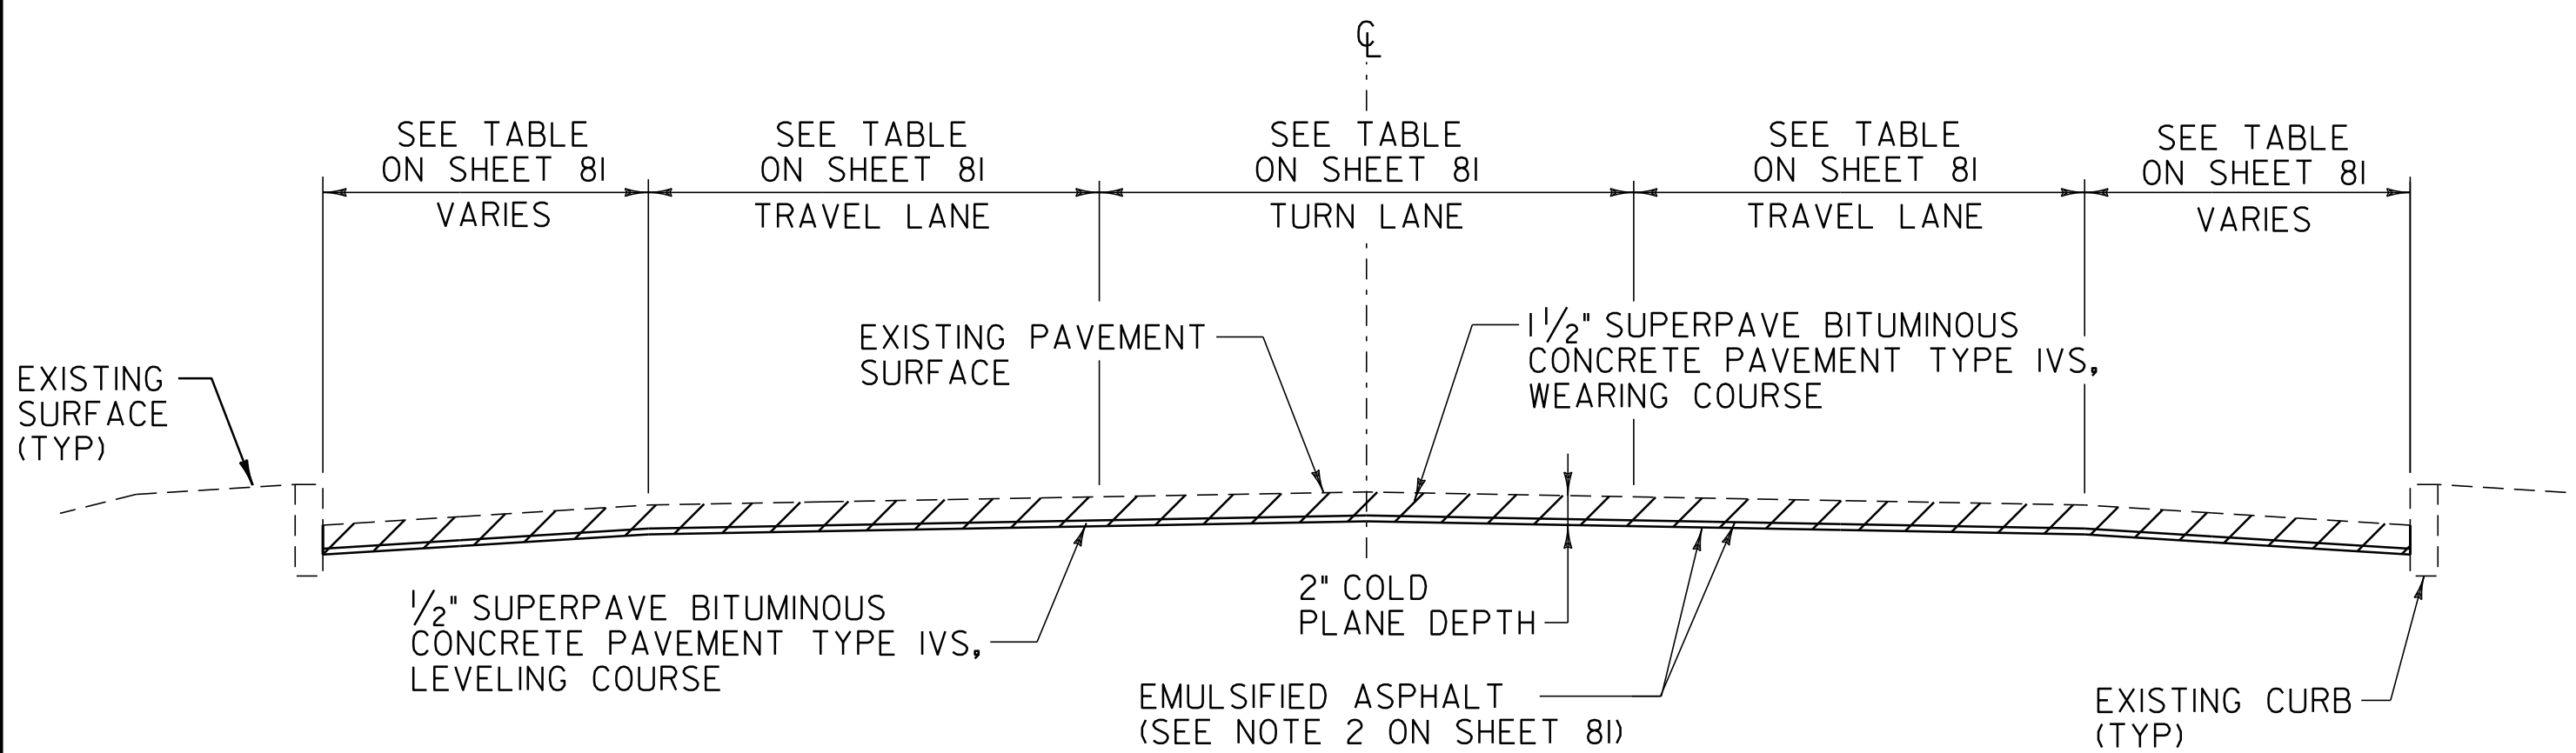

COLD PLANE TYPICAL SECTION

VT. ROUTE 4A FAIR HAVEN STA 87+50.00 TO FAIR HAVEN STA 90+90.00

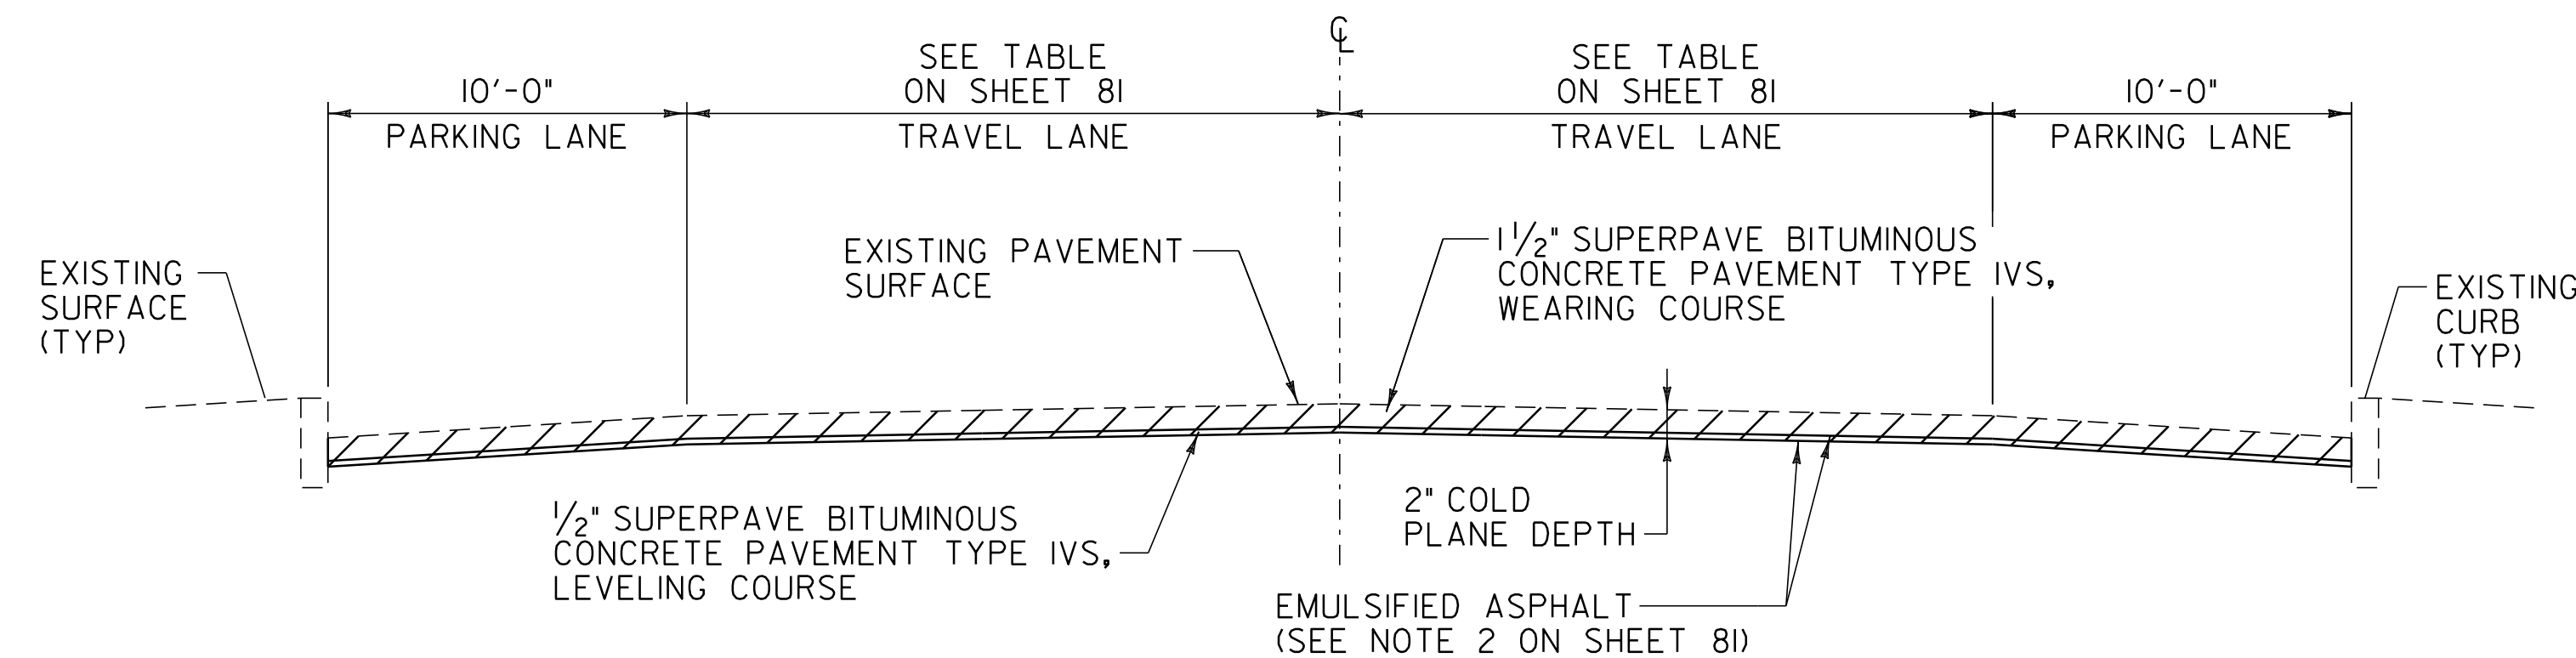

COLD PLANE TYPICAL SECTION

VT. ROUTE 4A FAIR HAVEN STA 97+91.00 TO FAIR HAVEN STA 127+50.00

NOT TO SCALE

PROJECT TYPICAL SHEET #2	PROJECT NAME: FAIR HAVEN	
	PROJECT NUMBER: STP 2615(1)S	
	FILE NAME: p06c060.dgn	PLOT DATE: 22-FEB-2012 12:53
	PROJECT LEADER: D.E.G.	DRAWN BY: C.A.K.
	DESIGNED BY: M.J.M.	CHECKED BY: D.E.G.
	IPARM FILE: p06c060p+s02	SHEET 82 OF 157