

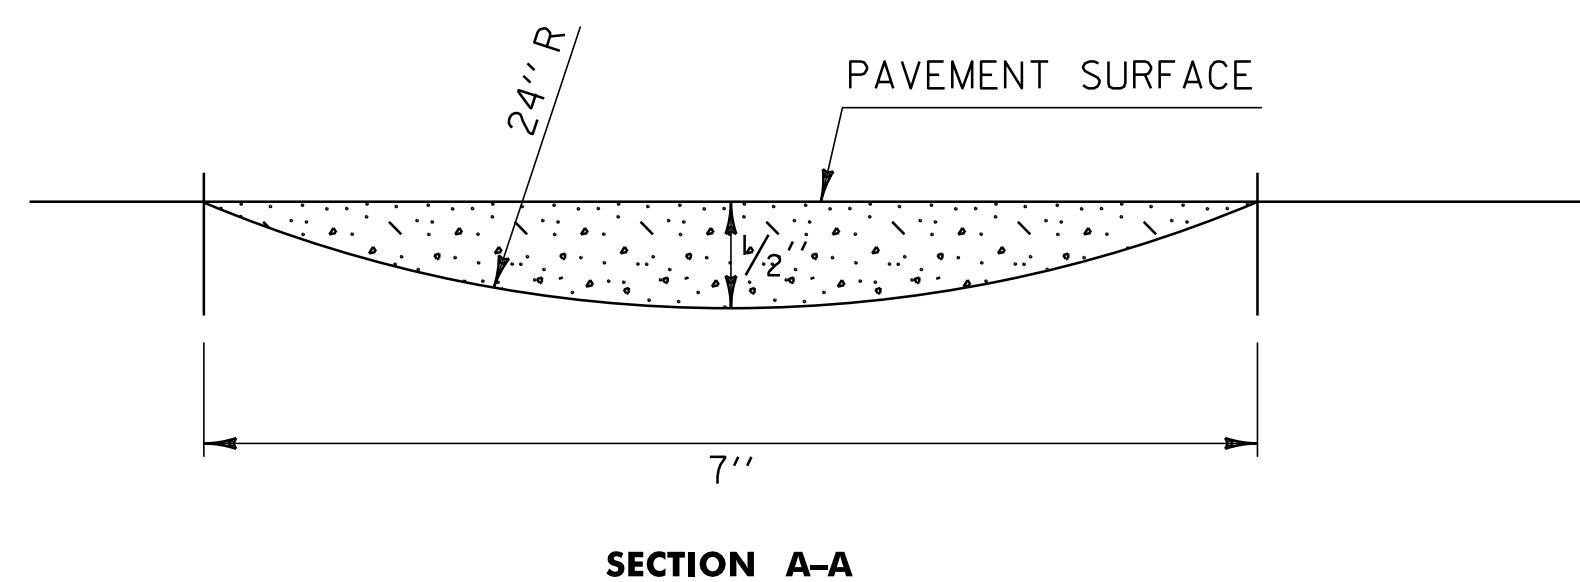



30" FOR ALL SHOULDERS 6' OR WIDER. 6" FOR ALL SHOULDERS LESS THAN 6' WIDE WITH NO GUARDRAIL. MILLED RUMBLE STRIPS WILL NOT BE REQUIRED IN GUARDRAIL AREAS ADJACENT TO THE 4' SHOULDER.

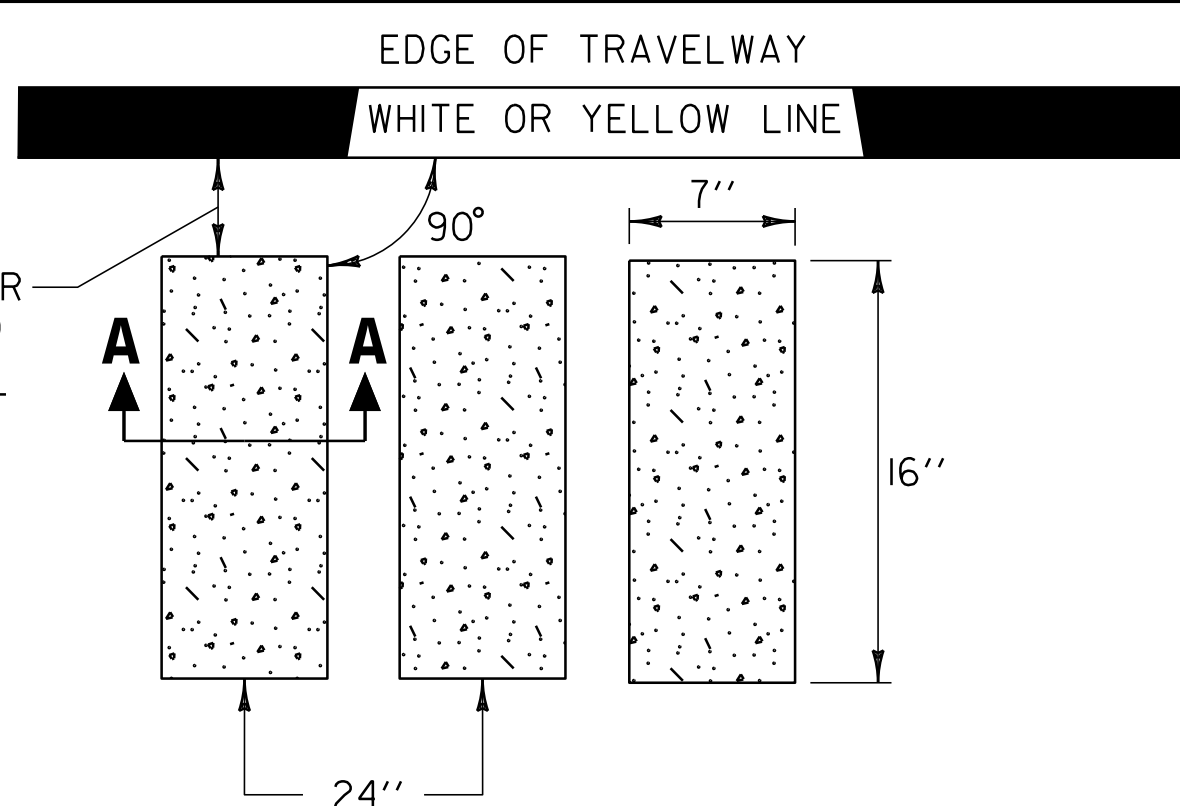

TYPICAL RUMBLE STRIP MILLING DETAIL

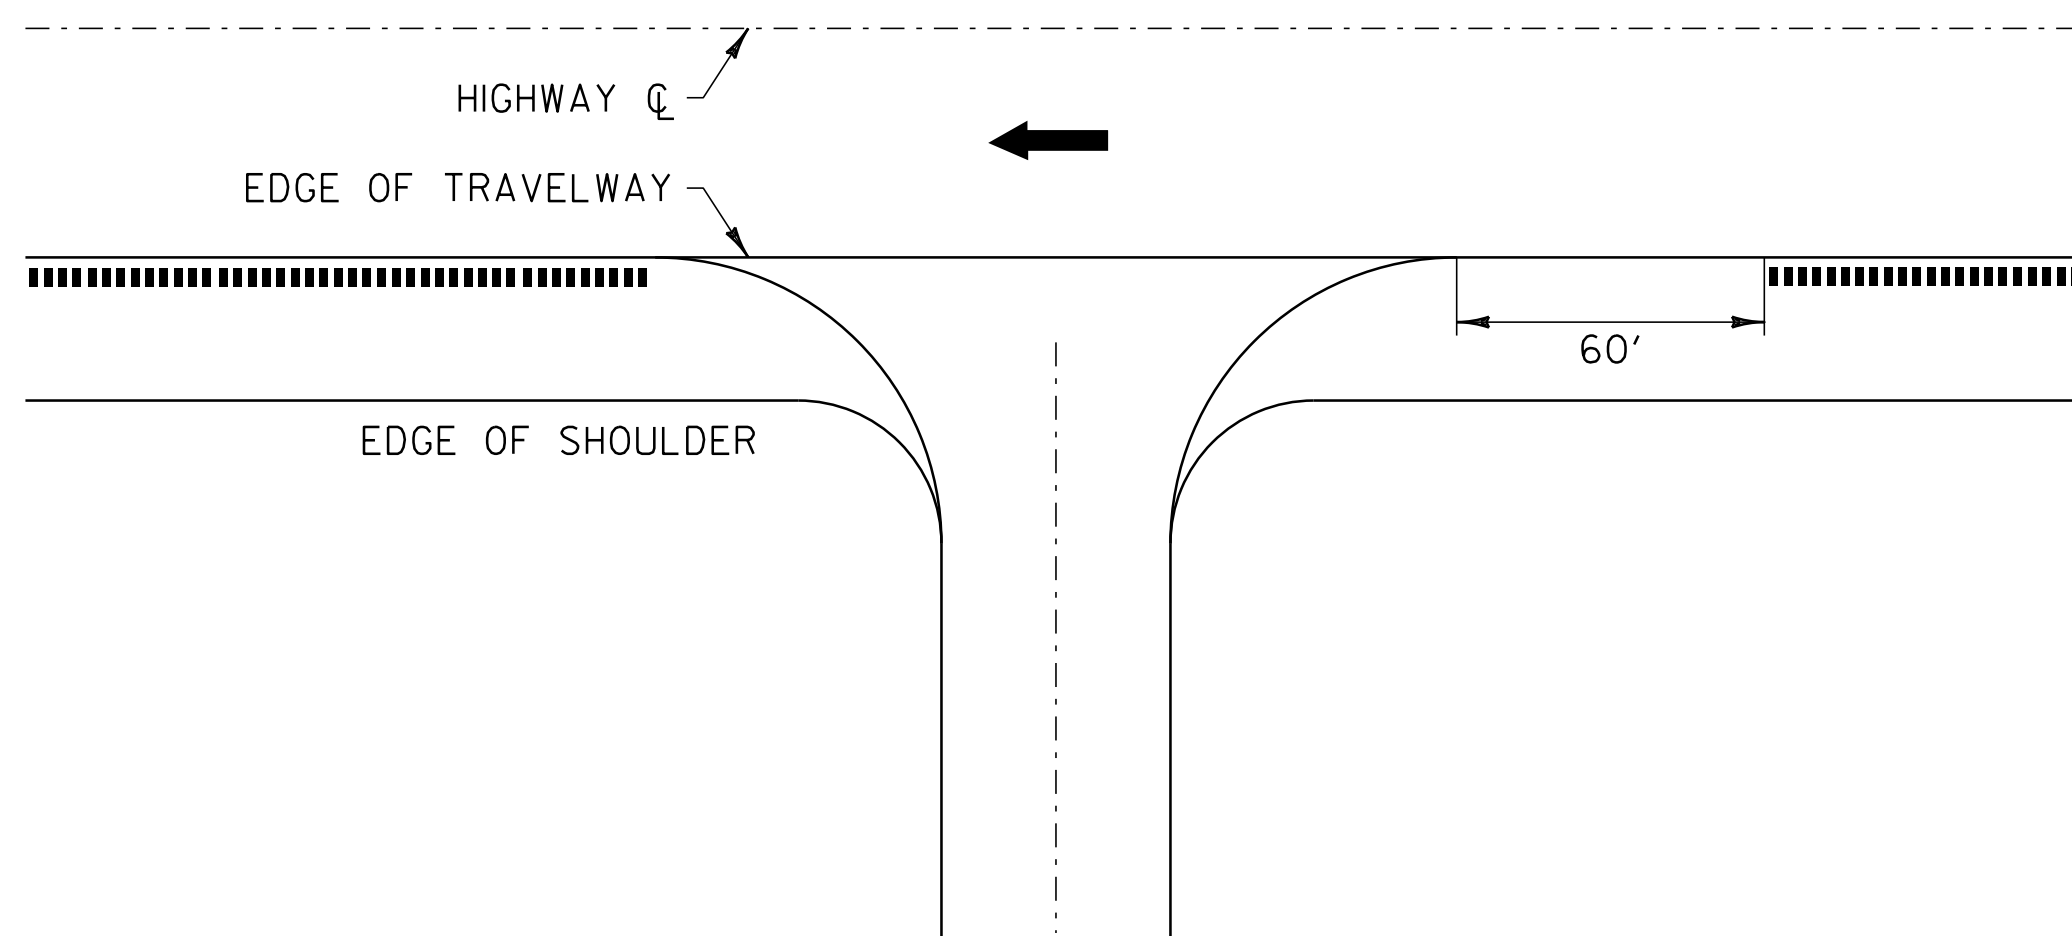


U-TURN DETAIL

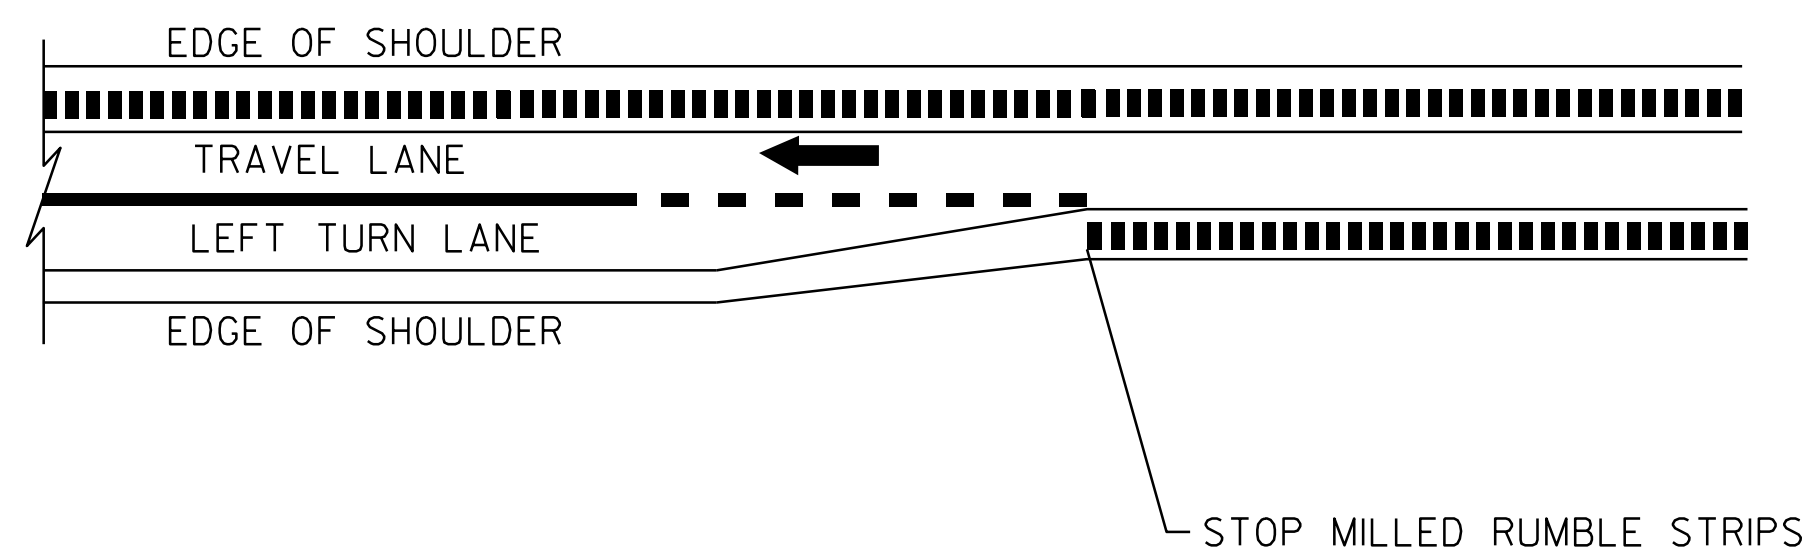


LEFT TURN LANE MILLED RUMBLE STRIP DETAIL

LEGEND


- DIRECTION OF TRAFFIC FLOW
- MILLED RUMBLE STRIPS

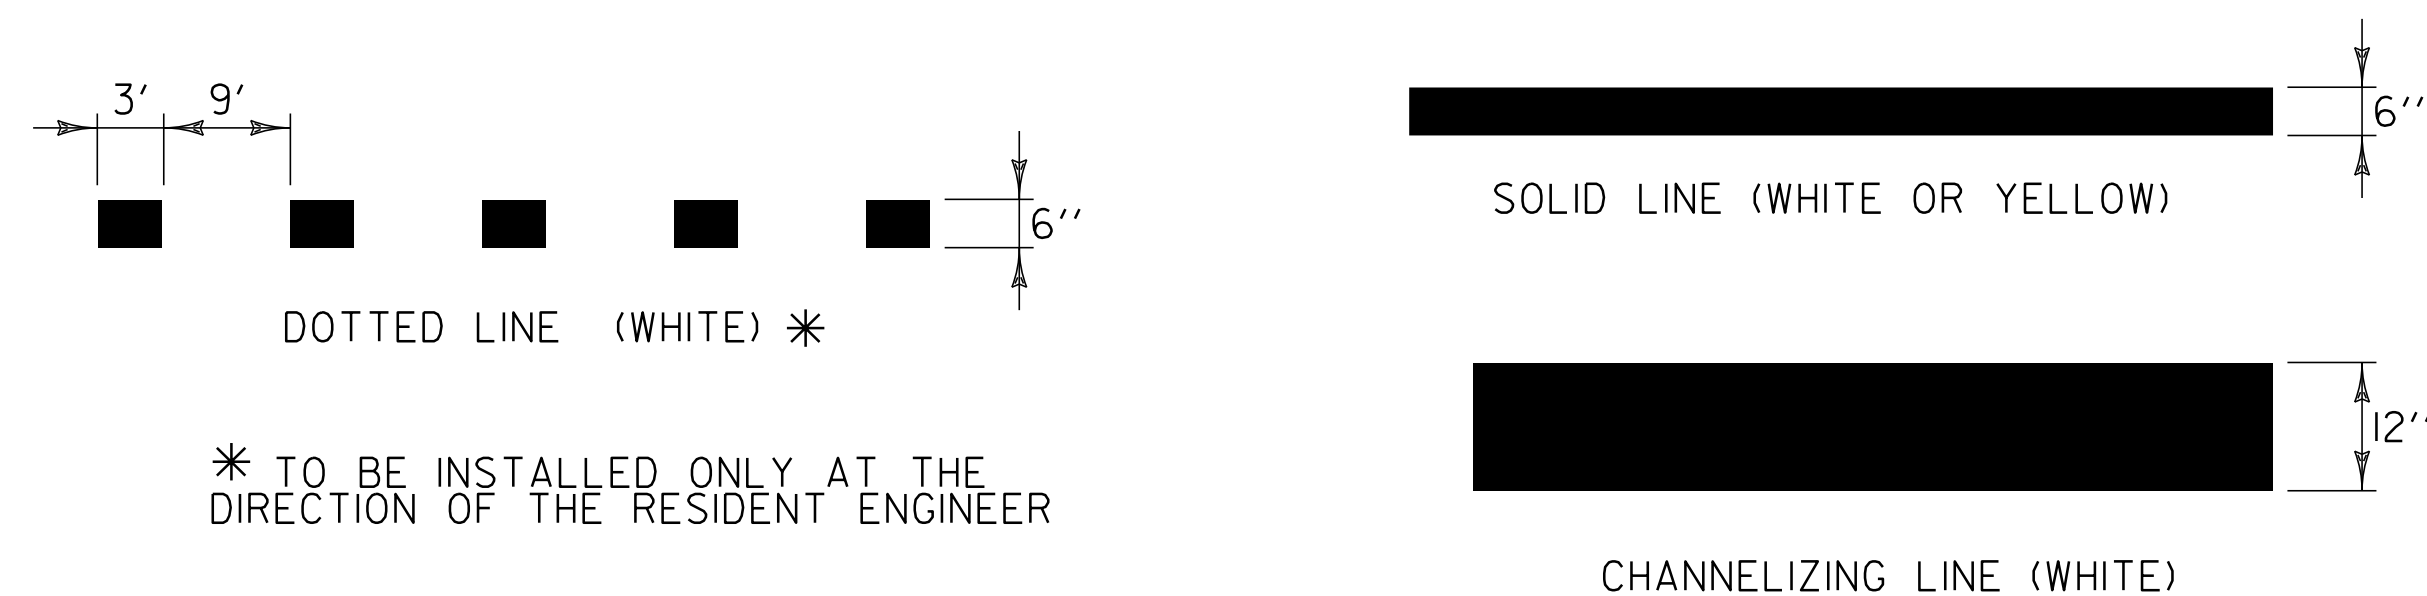

PAVEMENT MARKING LINE DETAILS

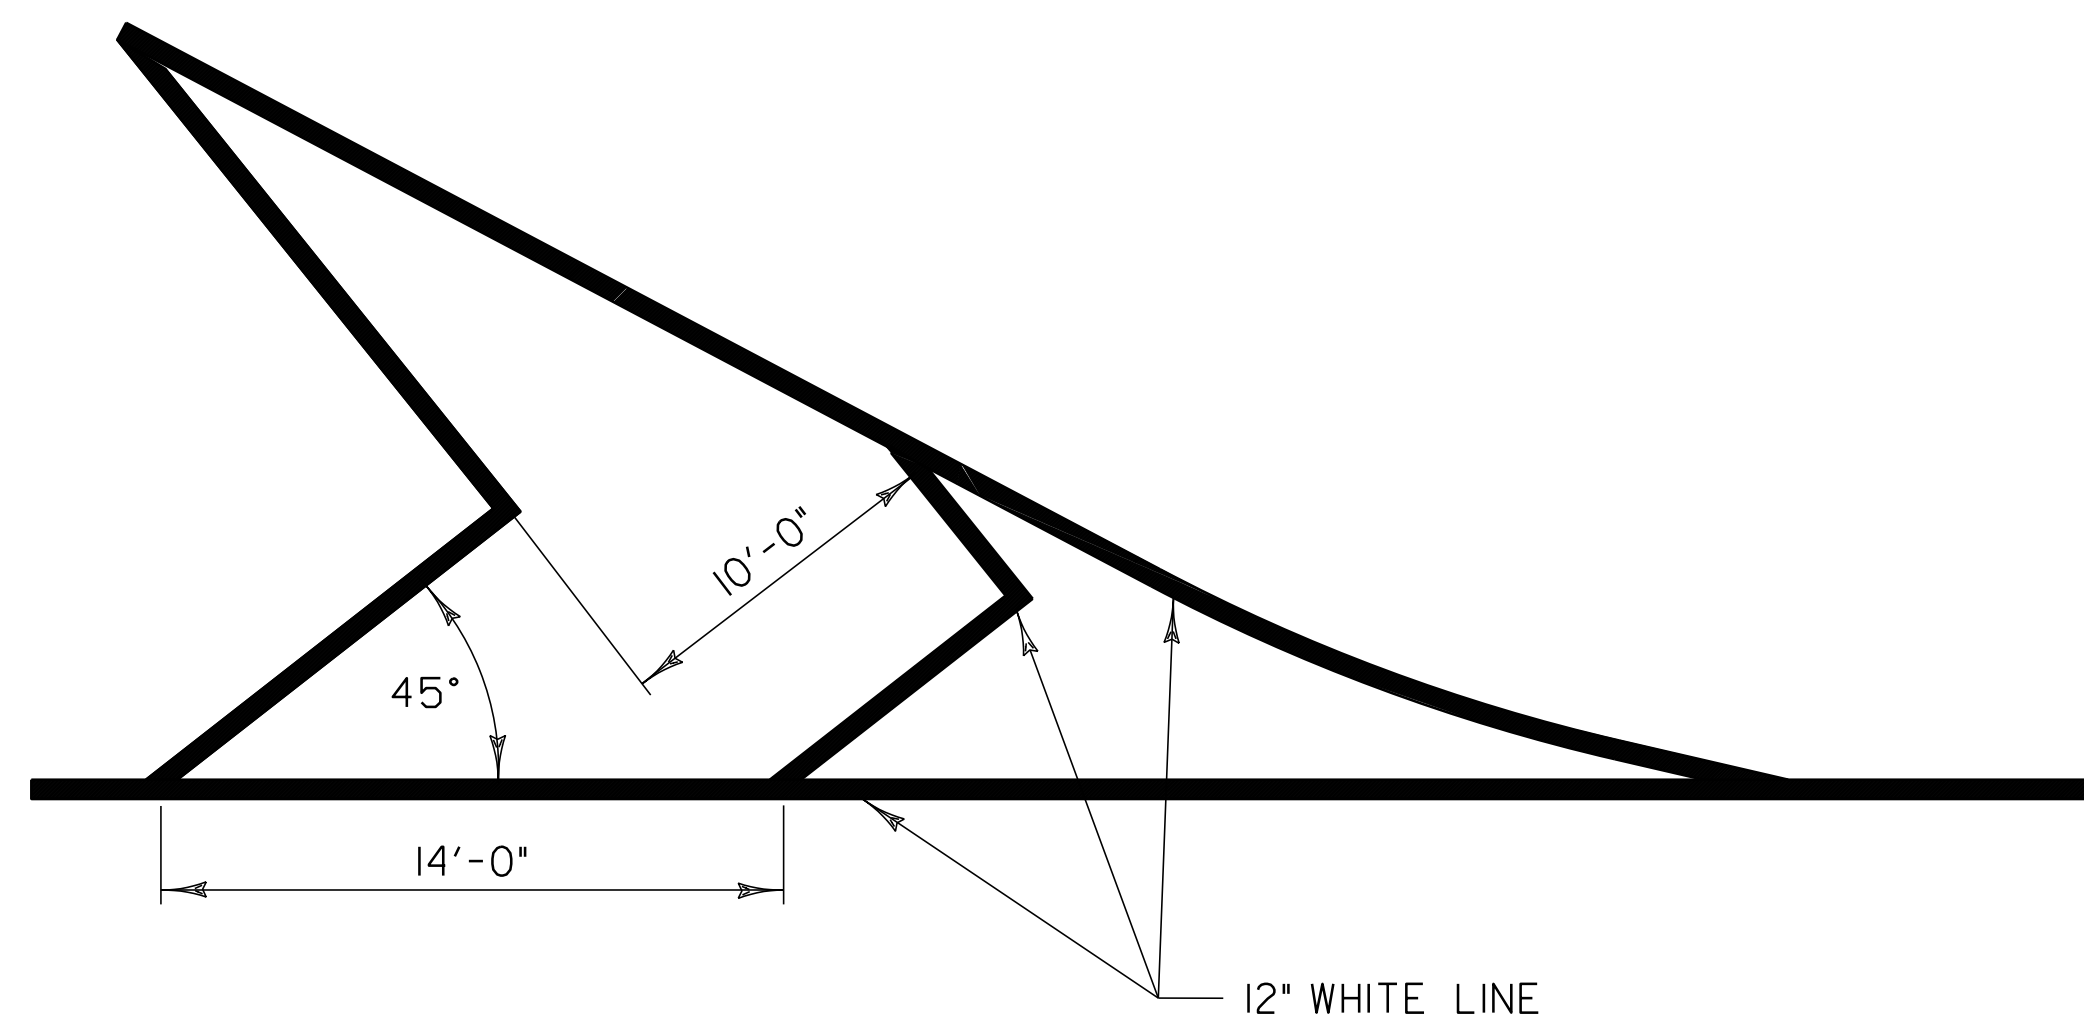

GORE MARKING DETAILS

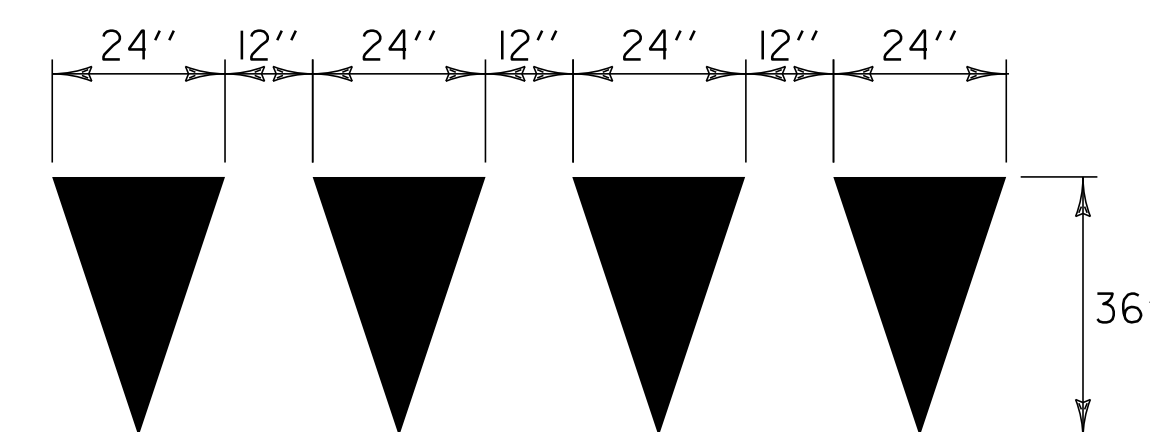

YIELD LINE DETAILS

TO BE PAID AS ONE LETTER OR SYMBOL PER TRIANGLE.

MISCELLANEOUS DETAIL SHEET #1	PROJECT NAME: FAIR HAVEN	PLOT DATE: 22-FEB-2012 12:57
	PROJECT NUMBER: NH HES 020-K21	DRAWN BY: C.A.K.
	FILE NAME: 08b234.dgn	CHECKED BY: D.E.G.
	PROJECT LEADER: D.E.G. DESIGNED BY: M.J.M. DWG. NO. 08b234md01.i	SHEET 145 OF 157