



**PLAN VIEW**

NOTE:


I. THE CONTRACTOR SHALL PAVE A 2" LIFT OF BITUMINOUS CONCRETE PAVEMENT WITHIN THE ISLAND AS SHOWN ON THE PLANS. ALL WORK ASSOCIATED WITH THE PLACEMENT OF BITUMINOUS CONCRETE PAVEMENT SHALL BE PAID FOR UNDER ITEM 616.47 BITUMINOUS CONCRETE GUTTERS AND TRAFFIC ISLANDS.

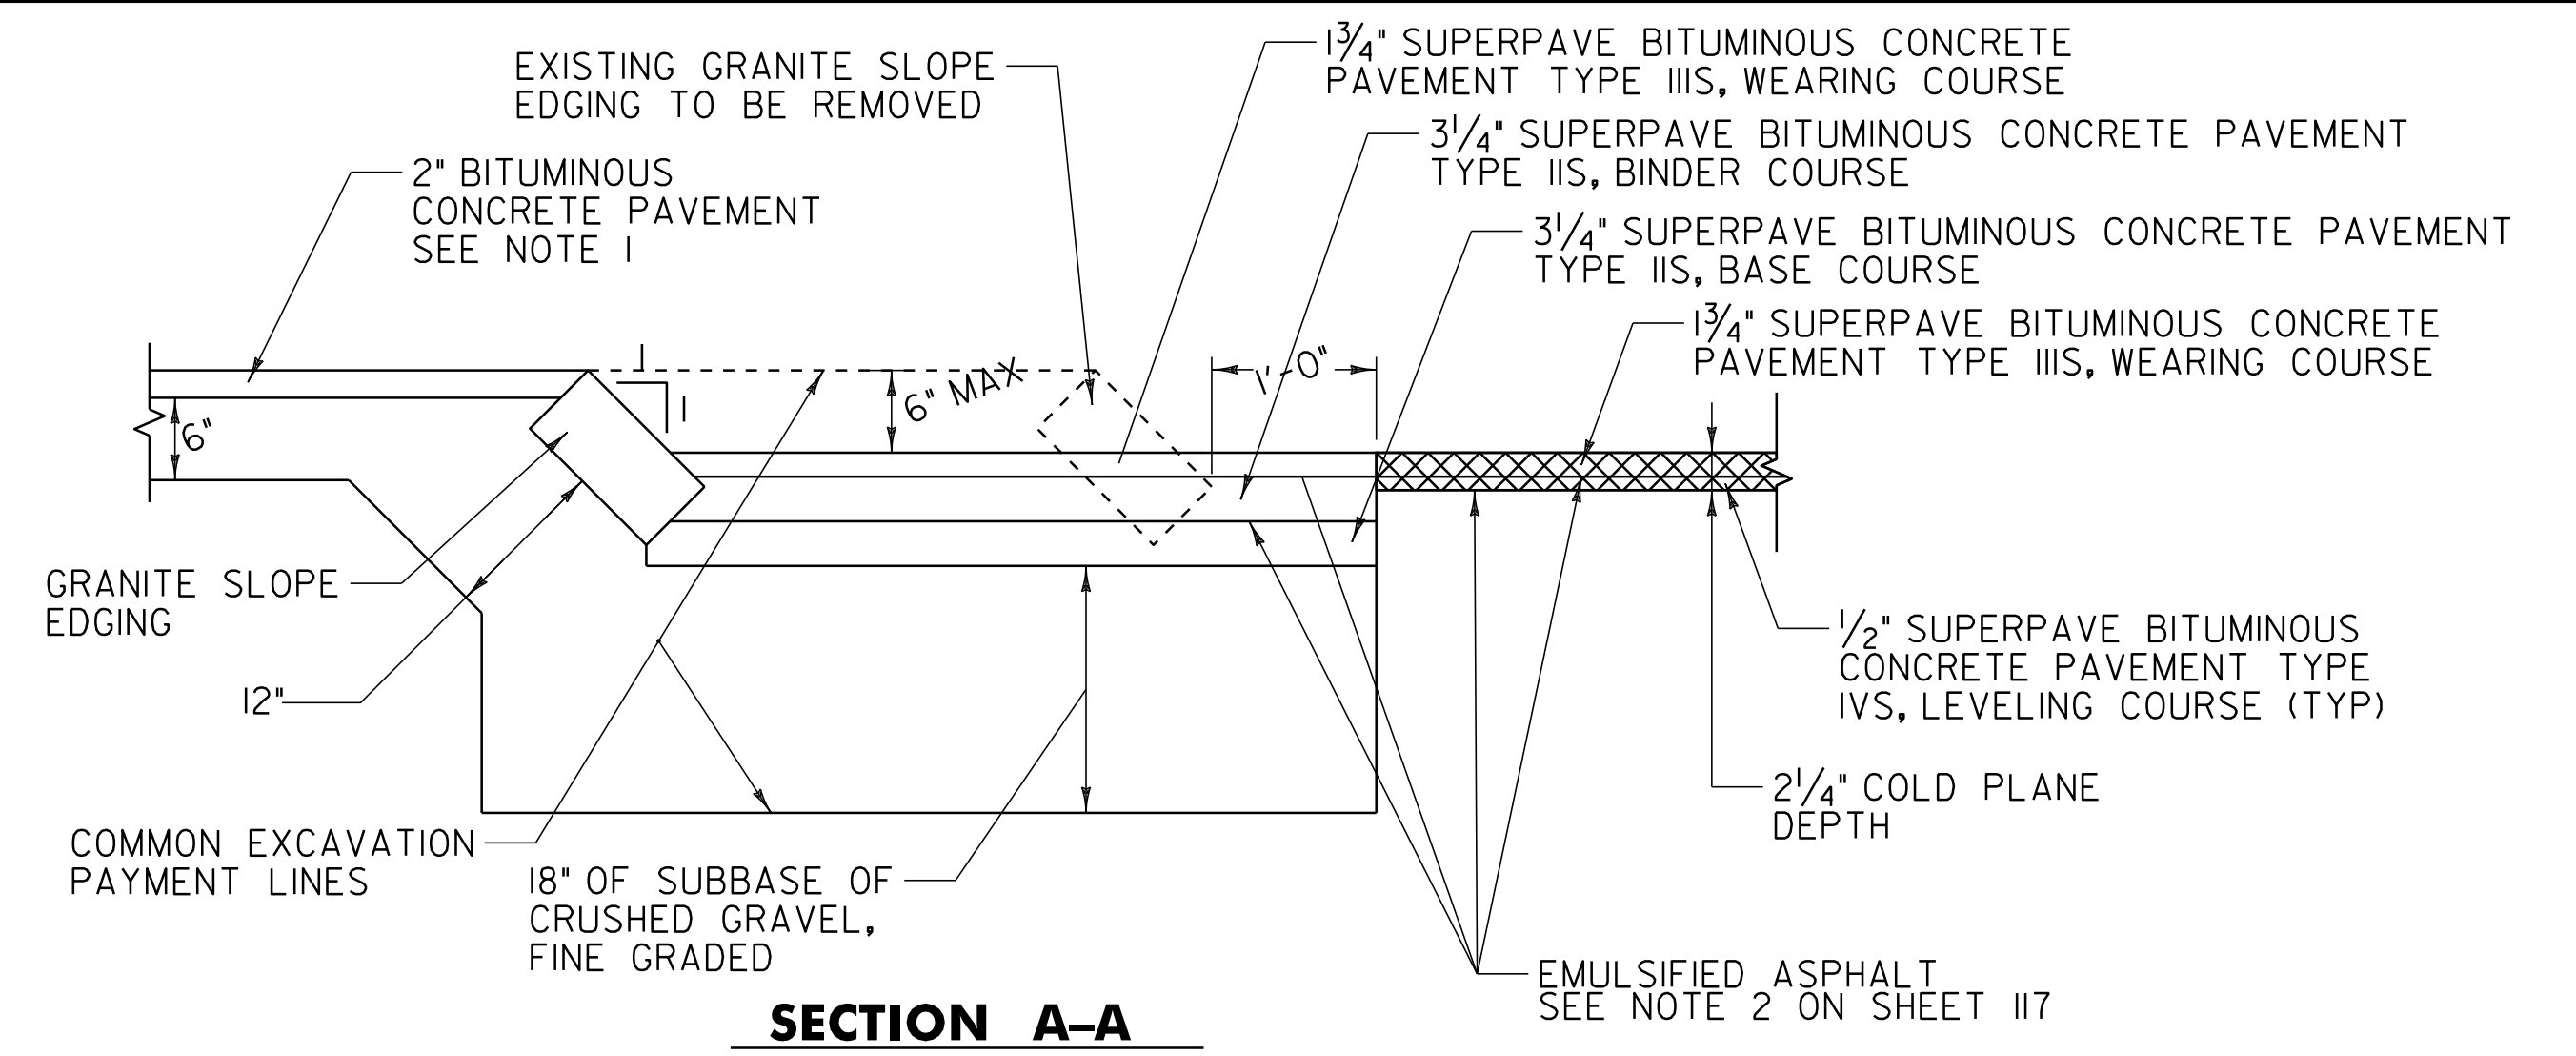

**SECTION A-A**

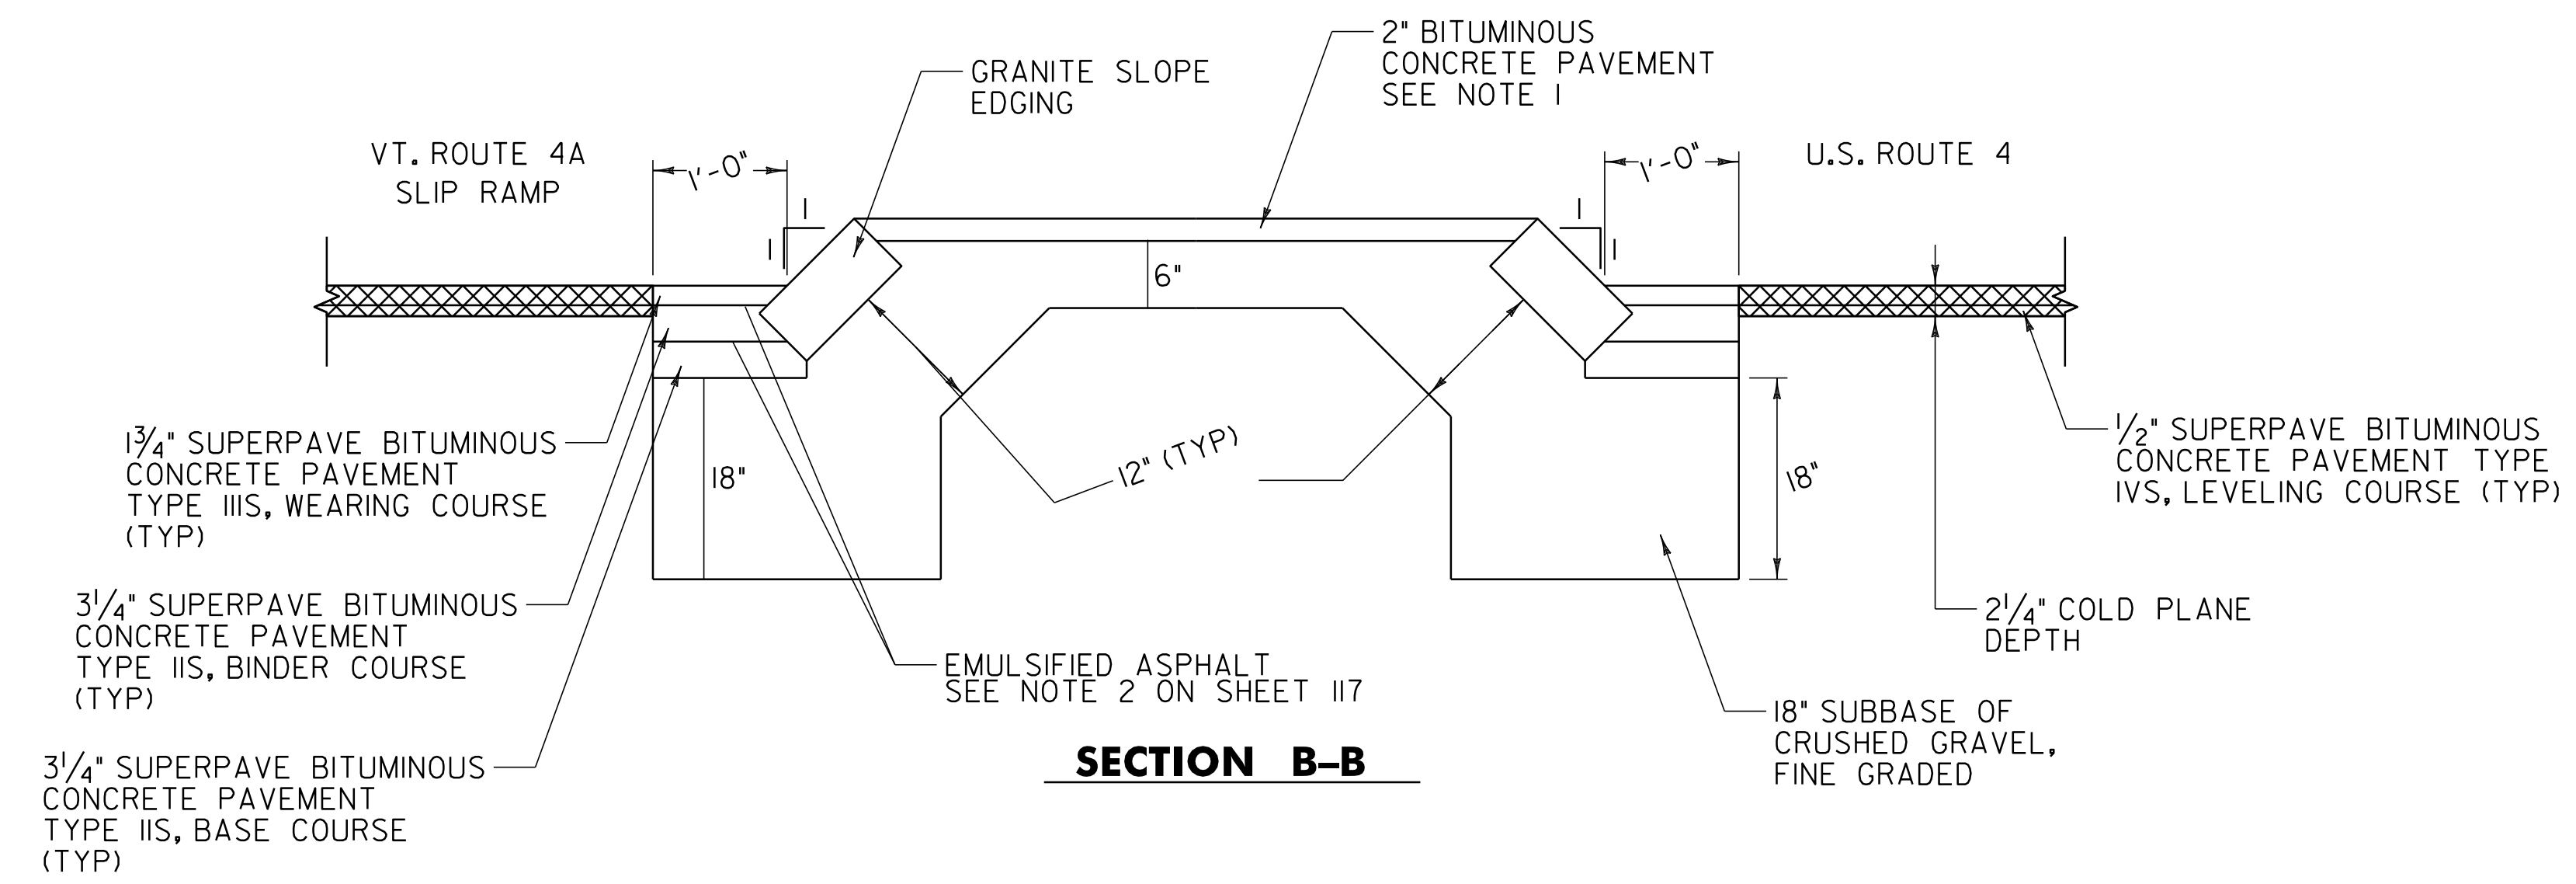

**SECTION B-B**

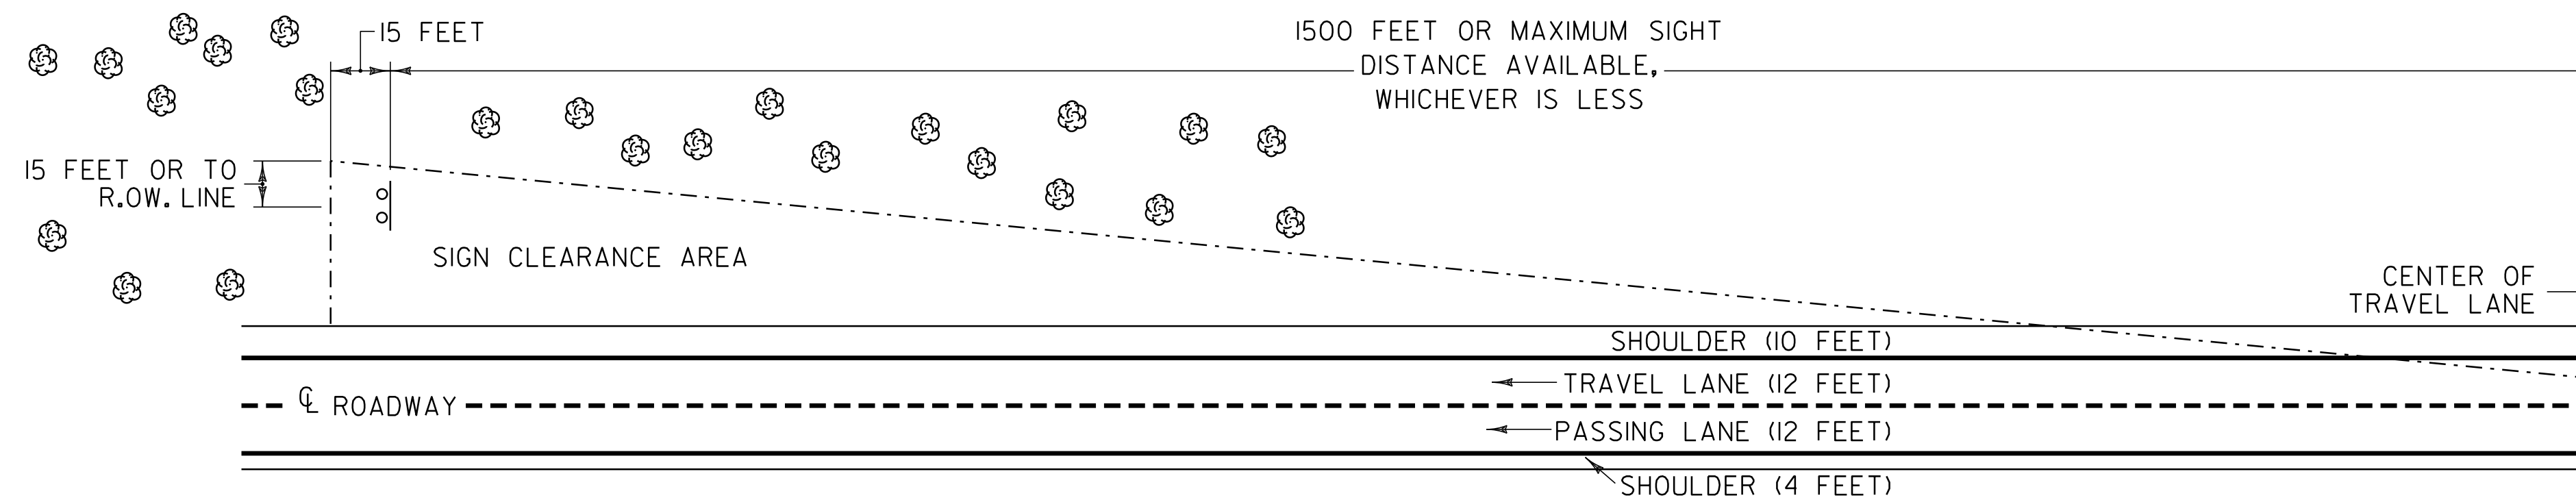

**THINNING AND TRIMMING FOR SIGNS DETAIL**

THE CONTRACTOR SHALL REMOVE ALL WOODY STEMMED GROWTH INCLUDING BRUSH, SAPLINGS AND TREE LIMBS GROWING WITHIN OR PROJECTING INTO THE CLEARANCE AREA DOWN TO GROUND LEVEL OR AT LEAST 10 FEET BELOW THE BOTTOM OF THE SIGN, WHICHEVER IS LESS. PAYMENT WILL BE FOR THINNING AND TRIMMING OF SIGNS, ITEM 201.31, AND PAID FOR PER EACH SIGN. NO CHEMICALS (POISONS OR DEFOLIANTS) WILL BE ALLOWED.

SIGN LOCATION:

FAIR HAVEN:

WESTBOUND:

STA 34+90.0, LT

STA 42+27.0, LT

STA 62+24.0, LT

**MISCELLANEOUS  
DETAILS  
SHEET #2**

PROJECT NAME: FAIR HAVEN

PROJECT NUMBER: NH HES 020-K21

FILE NAME: 08b234.dgn

PROJECT LEADER: D.E.G.

DESIGNED BY: M.J.M.

DWG. NO. 08b234md02.1

PLOT DATE: 22-FEB-2012 12:5

DRAWN BY: C.A.K.

CHECKED BY: D.E.G.

SHEET 146 OF 157