



# STATE OF VERMONT AGENCY OF TRANSPORTATION

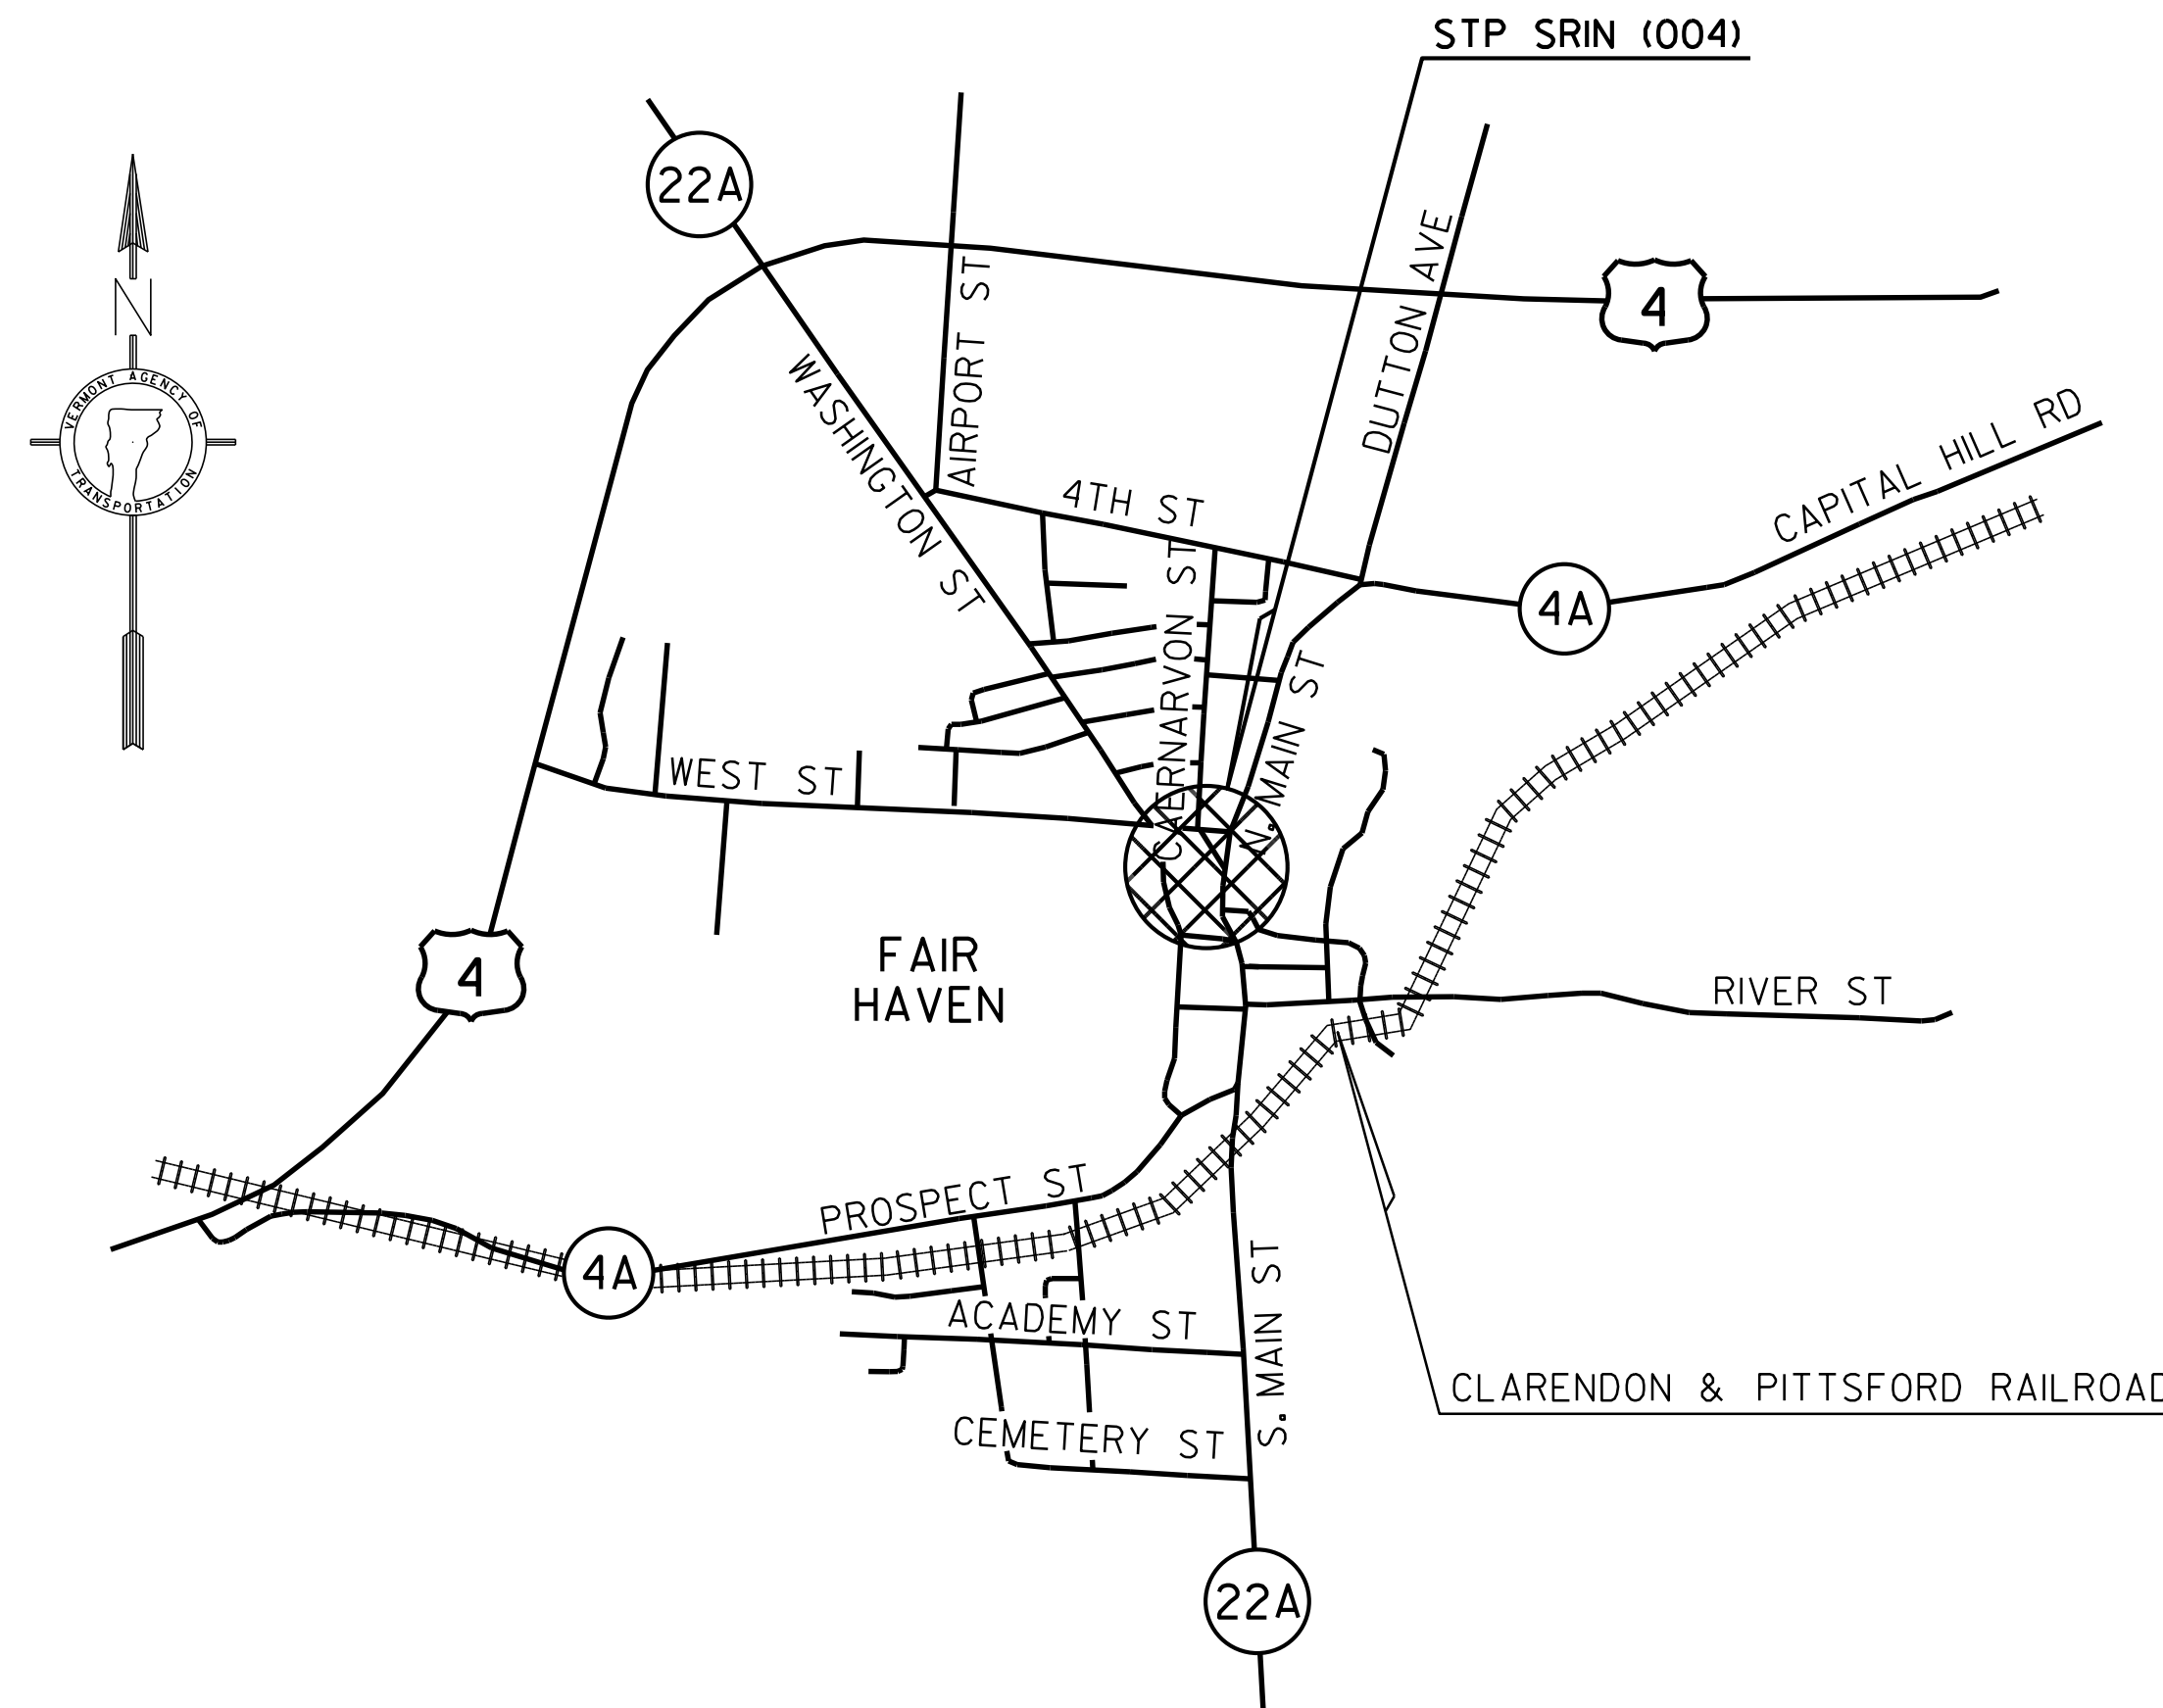

## PROPOSED IMPROVEMENT TOWN OF FAIR HAVEN COUNTY OF RUTLAND FAIR HAVEN STP SRIN (004)

WORK TO BE PERFORMED UNDER THIS PROJECT INCLUDES THE RELOCATION OF AN EXISTING SCHOOL CROSSWALK WITH THE INSTALLATION OF NEW BULB OUTS, CROSSWALK PAVEMENT MARKINGS, SCHOOL ZONE SIGNING IMPROVEMENTS AND INCIDENTAL ITEMS.

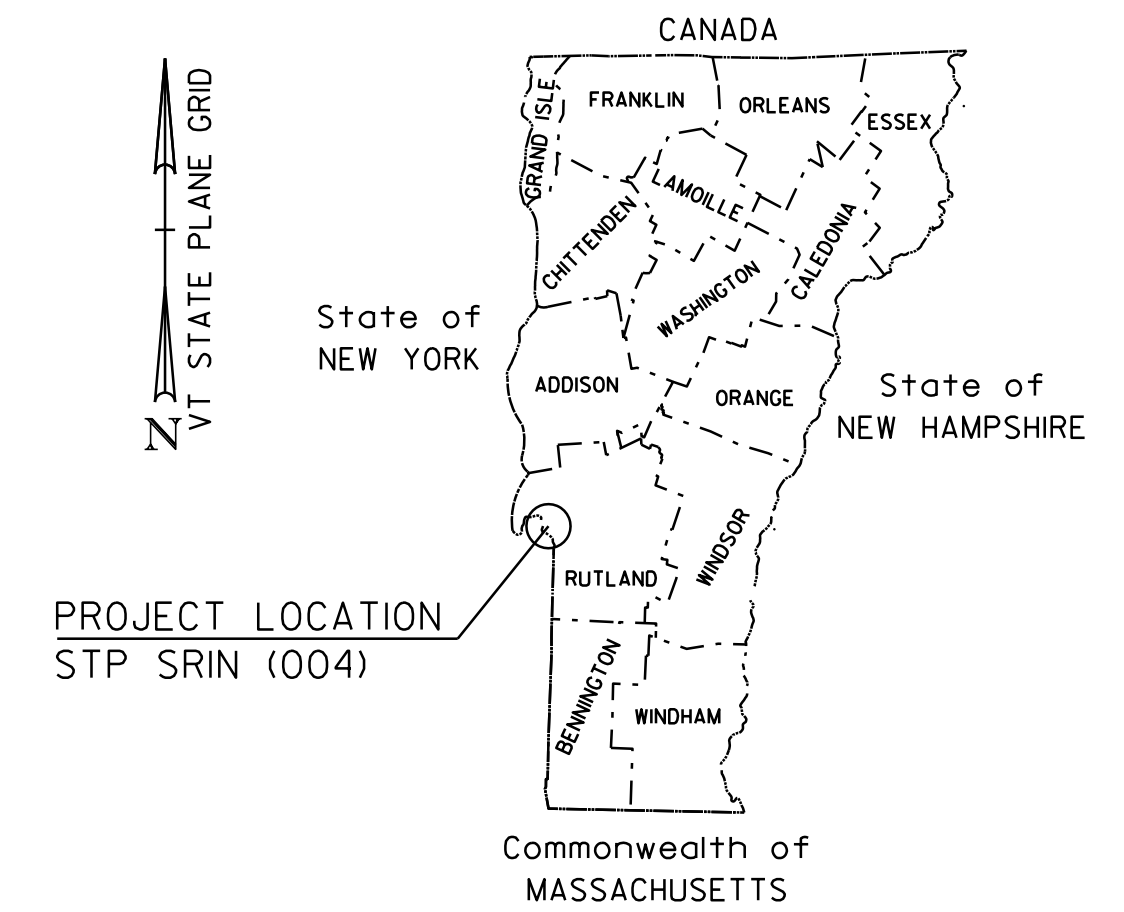

### CONVENTIONAL SYMBOLS

COUNTY LINE	---
TOWN LINE	- - - - -
LIMITS OF ACCESS	○-----○
POINT OF ACCESS	X
FENCE LINE	X---X---X---X
STONE WALL	○-----○
TRAVELED WAY	— — — — —
GUARD RAIL	○-----○
RAILROAD	
SURVEY LINE	+
CULVERT	— — — — —
POWER POLE	⊕
TELEPHONE POLE	⊕
TREES	⊙
CONTROL OF ACCESS	///
PROPERTY LINE	---
R.O.W. TAKING LINE	SR
SLOPE RIGHTS	△
TOP OF CUT	△
TOE OF SLOPE	○

SURVEYED BY :	NA
SURVEYED DATE :	NA
DATUM	
VERTICAL	NA
HORIZONTAL	NA

THESE PLANS ARE SUBJECT TO SUCH ENGINEERING CHANGES AS MAY BE REQUIRED BY THE FEDERAL HIGHWAY ADMINISTRATION OR THE DIRECTOR OF PROGRAM DEVELOPMENT.

CONSTRUCTION IS TO BE CARRIED ON IN ACCORDANCE WITH THESE PLANS AND THE STANDARD SPECIFICATIONS FOR CONSTRUCTION DATED 2006, AS APPROVED BY THE FEDERAL HIGHWAY ADMINISTRATION ON JUNE 15, 2006 FOR USE ON THIS PROJECT, INCLUDING ALL SUBSEQUENT REVISIONS AND SUCH REVISED SPECIFICATIONS AND SPECIAL PROVISIONS AS ARE INCORPORATED IN THESE PLANS.

PROJECT MANAGER :	TED DOMEY
PROJECT NAME :	FAIR HAVEN
PROJECT NUMBER :	STP SRIN (004)
SHEET	147 OF 157 SHEETS