


COLOR: BLACK BORDER & TEXT
FLUORESCENT YELLOW-GREEN BACKGROUND (RETROREFLECTIVE)
& WHITE BACKGROUND (RETROREFLECTIVE)

MATERIAL: PER VAOT STANDARD E-142

LOCATION: VT. ROUTE 4A:
FAIR HAVEN:
STA 96+15.0, RT
STA 100+15.0, LT

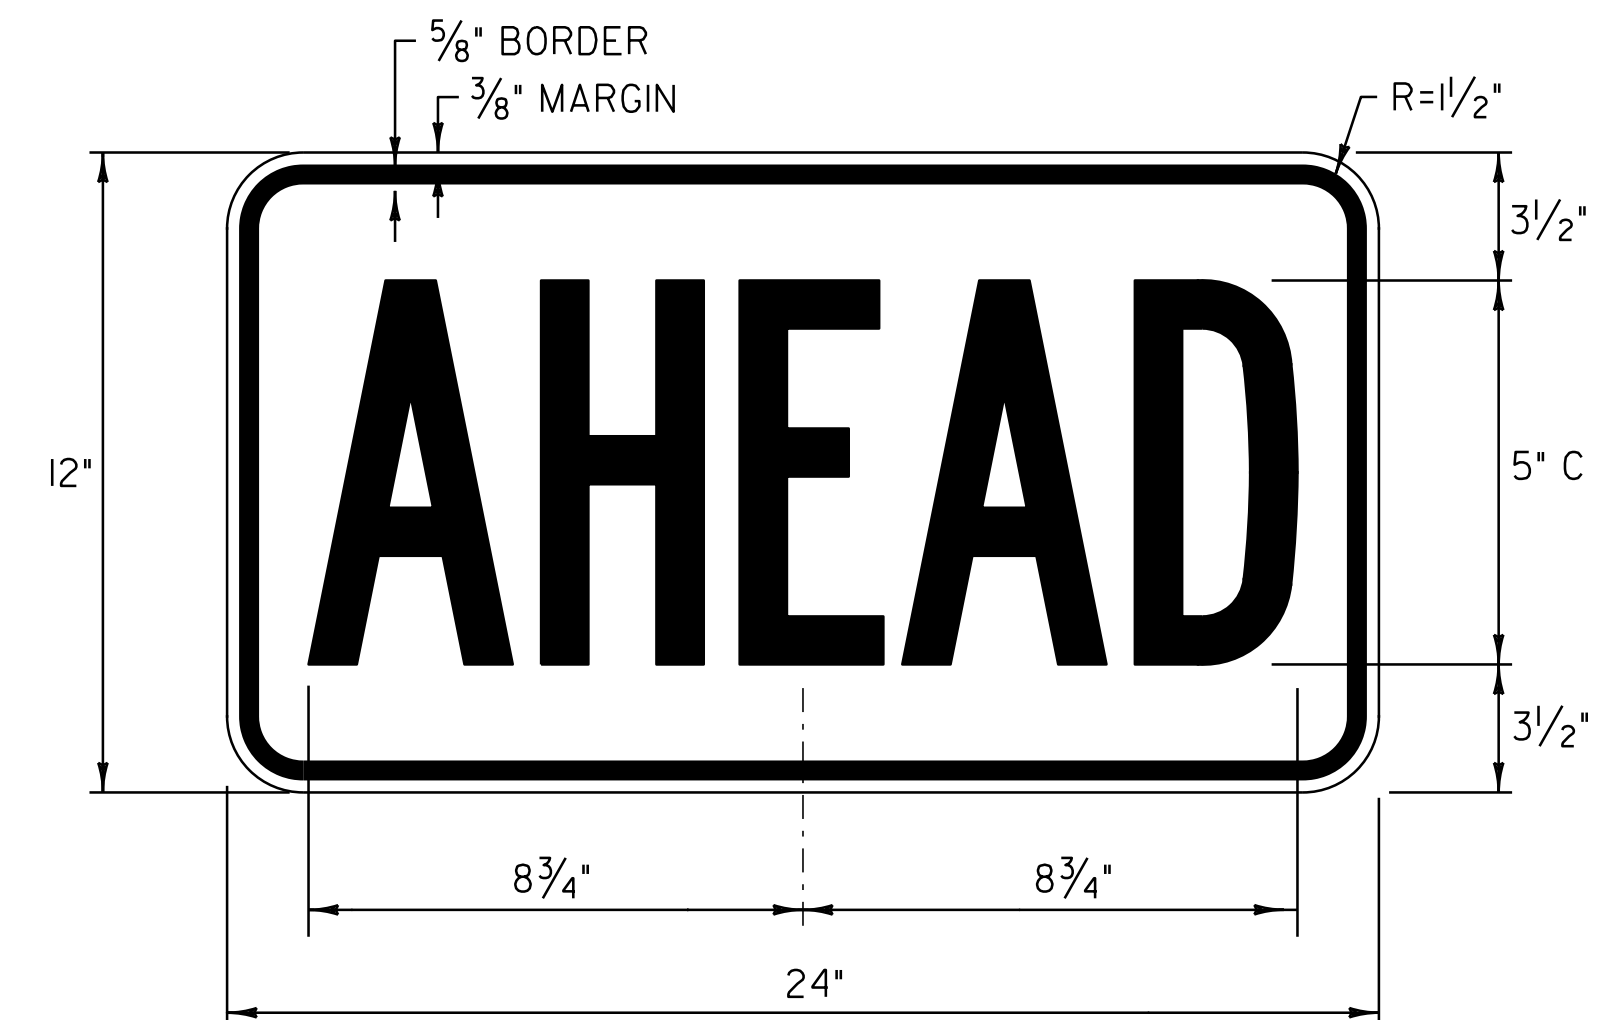

COLOR: BLACK BORDER & TEXT
FLUORESCENT YELLOW-GREEN BACKGROUND (RETROREFLECTIVE)

MATERIAL: PER VAOT STANDARD E-153

LOCATIONS: VT. ROUTE 4A:
FAIR HAVEN
STA 94+85.0, RT
STA 102+15.0, LT

NOT TO SCALE

TRAFFIC
SIGN
DETAIL
SHEET

PROJECT NAME: FAIR HAVEN

PROJECT NUMBER: STP SRIN (004)

FILE NAME: p06c058.dgn

PROJECT LEADER: D.E.G.

DESIGNED BY: M.J.M.

IPARM FILE: p06c058.i

PLOT DATE: 22-FEB-2012 12:58

DRAWN BY: C.A.K.

CHECKED BY: D.E.G.

SHEET 155 OF 157