



US ROUTE 5 APPROACH DETAIL
NOT TO SCALE

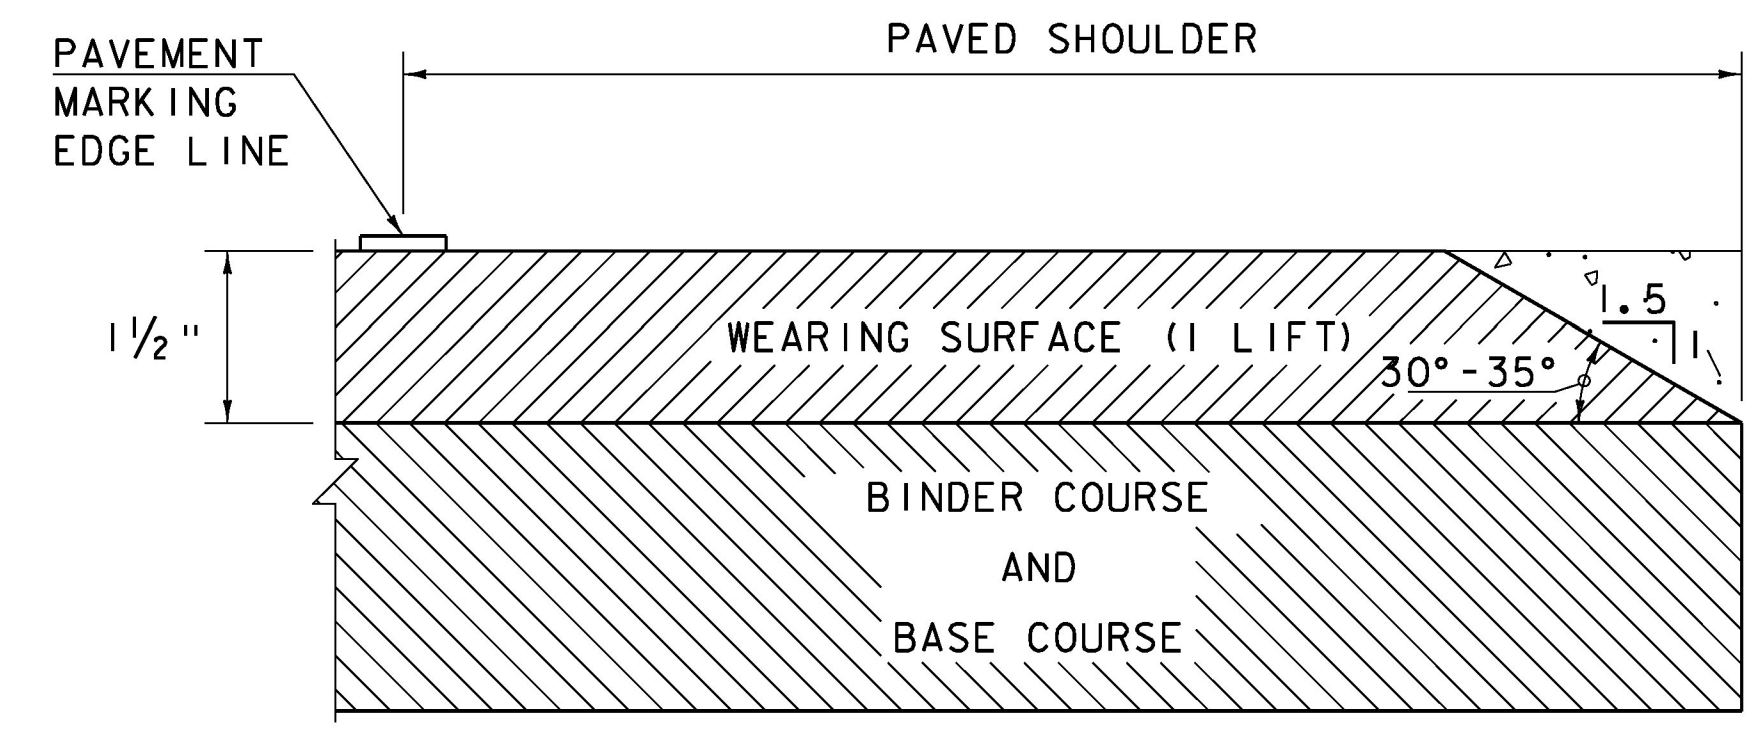


SAFETY EDGE DETAIL
NOT TO SCALE

NOTE:
1. THE EDGE OF PAVEMENT SHALL BE FORMED IN SUCH A WAY THAT THE BITUMINOUS CONCRETE PAVEMENT IS EXTRUDED OR COMPRESSED TO FORM THE 30 TO 35 DEGREE ANGLE. DEVICES THAT SIMPLY STRIKE-OFF THE MIX WITHOUT PROVIDING ANY COMPACTIVE EFFORT WILL NOT BE ALLOWED.

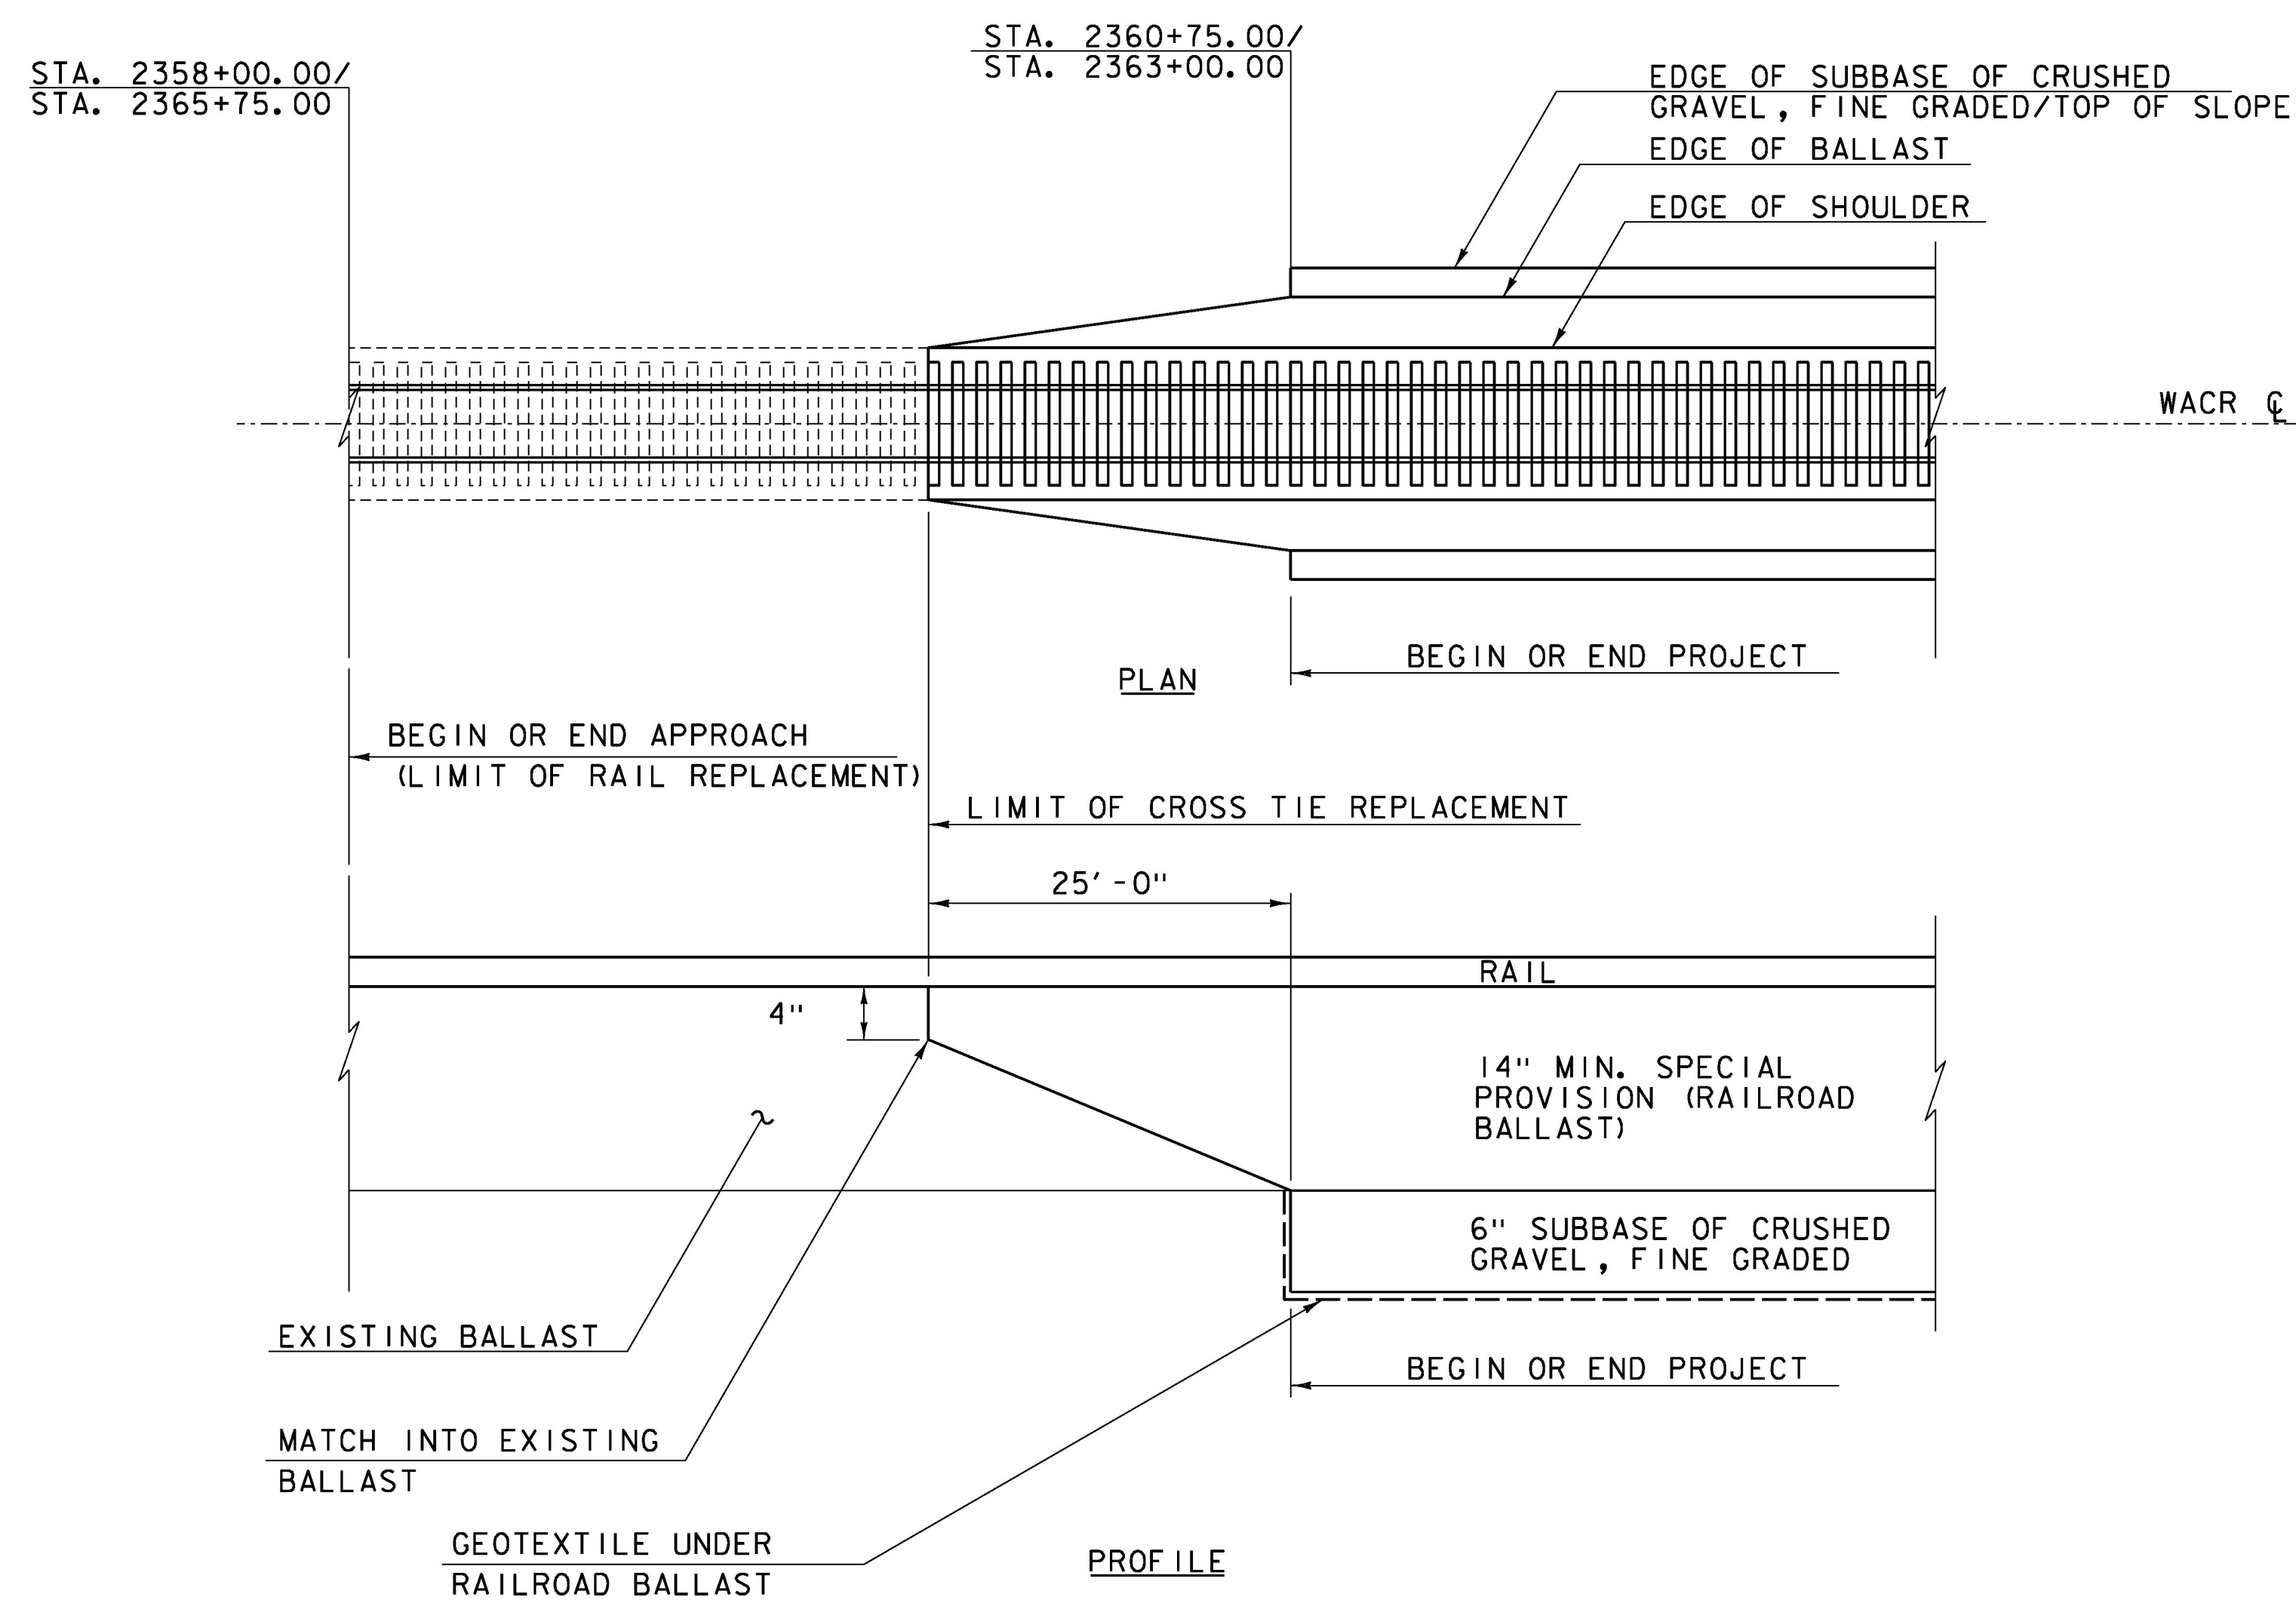

WACR APPROACH DETAIL
NOT TO SCALE

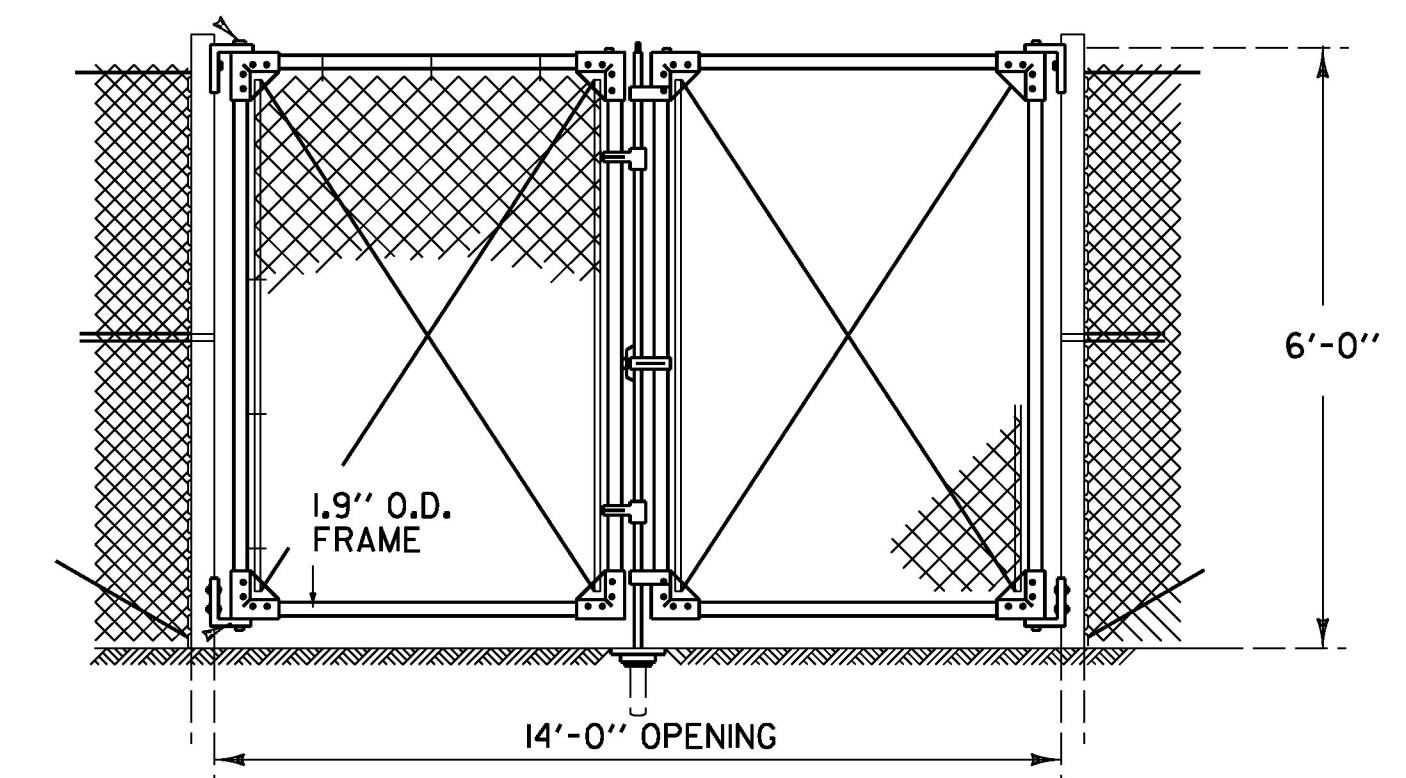

CHAIN LINK FENCE GATE DETAIL
NOT TO SCALE

NOTE:
1. SEE STANDARD DRAWING F-4 FOR ADDITIONAL DETAILS.

RELEASED FOR CONSTRUCTION
NOVEMBER 24, 2015

PROJECT NAME: RYEGATE
PROJECT NUMBER: STP CULV(10)

FILE NAME: z06cl56+yprdy.dgn
PROJECT LEADER: E. DETRICK
DESIGNED BY: B. BRESLEND
DETAILS

PLOT DATE: 11/24/2015
DRAWN BY: B. BRESLEND
CHECKED BY: E. DETRICK
SHEET 7 OF 29

