



| LOCATION | | | | FEET OF DITCHING | | | | MISCELLANEOUS ITEMS | | | | REMARKS | LOCATION | | | | FEET OF DITCHING | | | | MISCELLANEOUS ITEMS | | | | REMARKS | | |
|--------------------------|---------|---------|------|------------------|-------|--------|-----|--------------------------|------------------------------|------------|-------------------------|---------|----------|---------|---------|------|------------------|-------|--------|-----|--------------------------|------------------------------|------------|-------------------------|---------|--|--|
| SITE | STATION | STATION | POS. | PERCENT GRADE | | | | STONE FILL, TYPE I CY | GEOT. UNDER STONE FILL SY | SEED LB | TEMP. EROS. MATT. SY | | SITE | STATION | STATION | POS. | PERCENT GRADE | | | | STONE FILL, TYPE I CY | GEOT. UNDER STONE FILL SY | SEED LB | TEMP. EROS. MATT. SY | | | |
| | | | | 0-1 | 1-2.5 | 2.5-10 | >10 | | | | | | | | | | 0-1 | 1-2.5 | 2.5-10 | >10 | | | | | | | |
| VT. ROUTE 125 RIPTON: | | | | | | | | CY | SY | LB | SY | | | | | | | | | CY | SY | LB | SY | | | | |
| 1 | 0+00 | 51+00 | RT | | | 5100 | | 756 | 3400 | | | | | | | | | | | | | | | | | | |
| 2 | 24+40 | 27+55 | LT | | 315 | | | | | 3 | 140 | | | | | | | | | | | | | | | | |
| 3 | 78+00 | 91+00 | LT | | 1300 | | | | | 10 | 578 | | | | | | | | | | | | | | | | |
| 4 | 94+00 | 97+40 | RT | | 340 | | | | | 3 | 157 | | | | | | | | | | | | | | | | |
| 5 | 96+50 | 100+00 | LT | | 350 | | | | | 3 | 156 | | | | | | | | | | | | | | | | |
| 6 | 104+00 | 108+00 | LT | | 400 | | | | | 3 | 178 | | | | | | | | | | | | | | | | |
| 7 | 115+00 | 136+00 | LT | | | 2100 | | 311 | 1400 | | | | | | | | | | | | | | | | | | |
| 8 | 120+00 | 124+00 | RT | | 400 | | | | | 3 | 178 | | | | | | | | | | | | | | | | |
| 9 | 142+00 | 153+00 | LT | | 1100 | | | | | 8 | 489 | | | | | | | | | | | | | | | | |
| 10 | 159+00 | 165+00 | LT | | 600 | | | | | 5 | 267 | | | | | | | | | | | | | | | | |
| 11 | 186+00 | 189+00 | LT | | 300 | | | | | 3 | 133 | | | | | | | | | | | | | | | | |
| 12 | 196+25 | 204+90 | LT | | 865 | | | | | 7 | 384 | | | | | | | | | | | | | | | | |
| 13 | 196+25 | 200+50 | RT | | 425 | | | | | 3 | 189 | | | | | | | | | | | | | | | | |
| 14 | 235+25 | 238+00 | LT | | 275 | | | | | 3 | 122 | | | | | | | | | | | | | | | | |
| 15 | 274+50 | 282+00 | LT | | 550 | | | | | 4 | 245 | | | | | | | | | | | | | | | | |
| 16 | 302+40 | 305+50 | LT | | 310 | | | | | 3 | 138 | | | | | | | | | | | | | | | | |
| HANCOCK: | | | | | | | | | | | | | | | | | | | | | | | | | | | |
| 17 | 0+00 | 3960 | LT | | 3960 | | | 587 | 2640 | | | | | | | | | | | | | | | | | | |
| ROUNDINGS | | | | | 70 | 40 | | 36 | 60 | - | 61 | | | | | | | | | | | | | | | | |
| TOTALS | | | | | 7600 | 11,200 | | 1690 | 7500 | 61 | 3,415 | | | | | | | | | | | | | | | | |

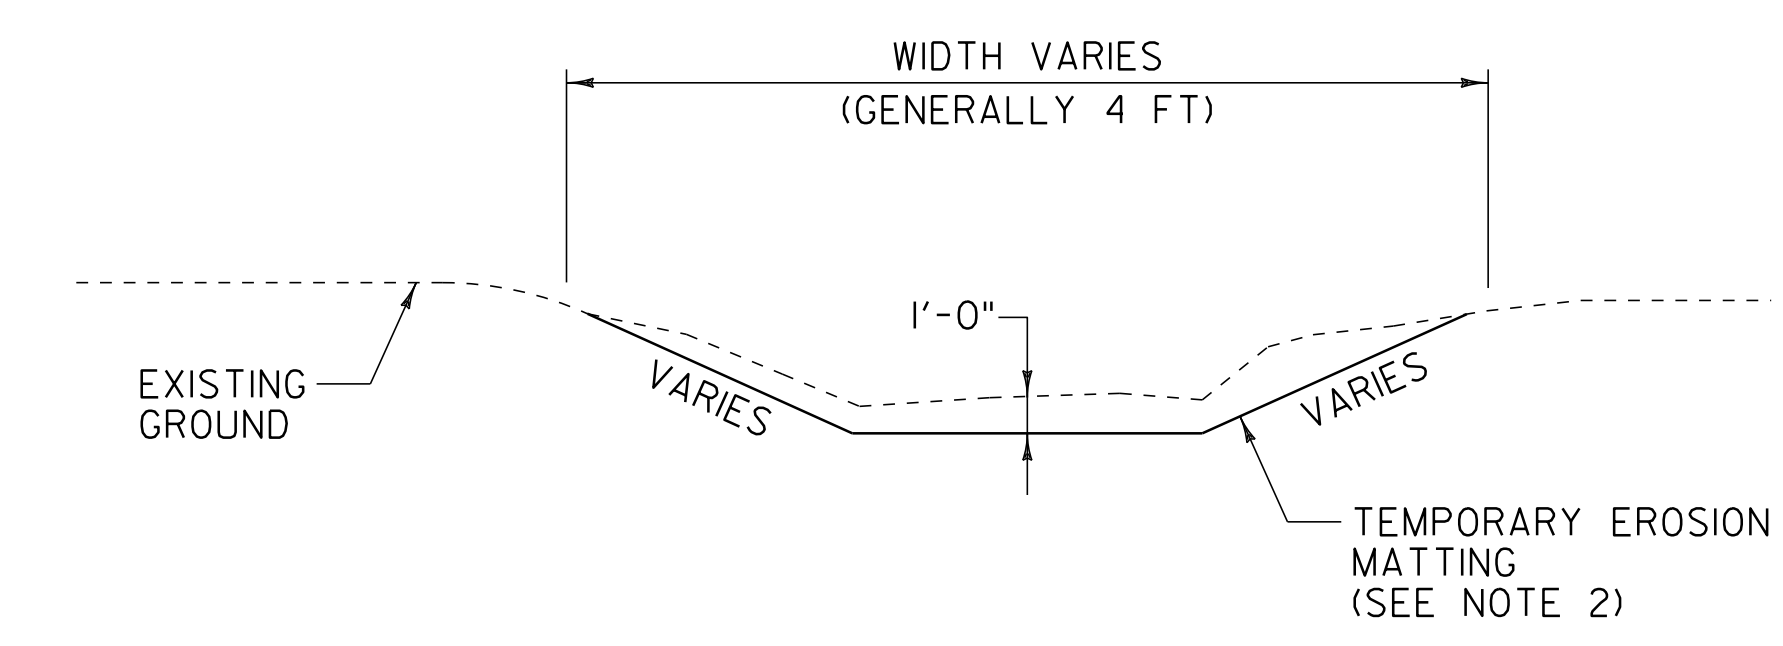

DITCH DETAIL

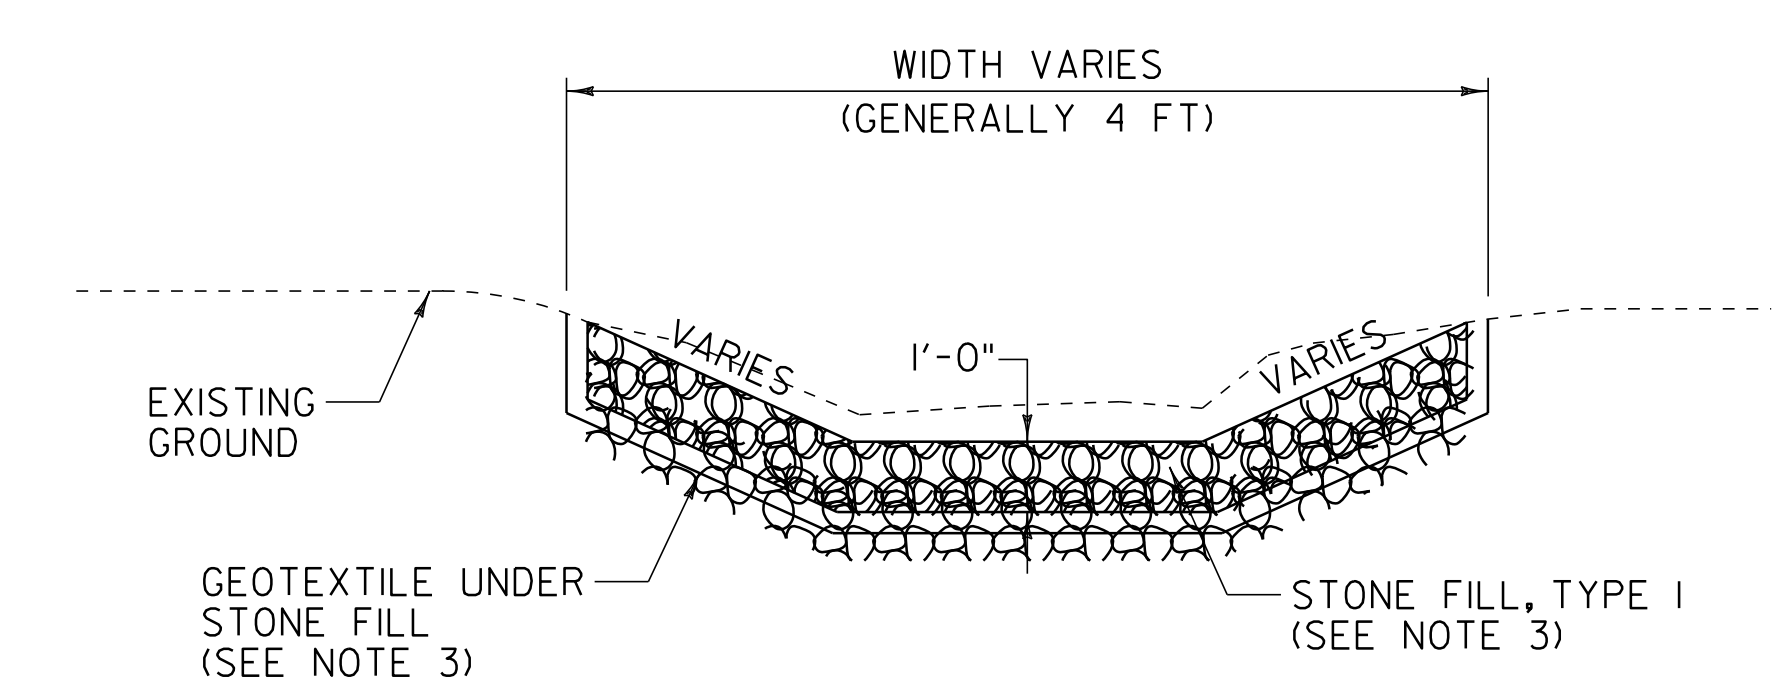

STONE DITCH DETAIL

- NOTES:
1. PIPE INLET AND OUTLET AREAS AND DITCH CLEANING THROUGHOUT THE PROJECT SHALL BE PERFORMED AT LOCATIONS IDENTIFIED ON THIS SHEET AND AS DIRECTED BY THE RESIDENT ENGINEER. PAYMENT WILL BE UNDER THE APPLICABLE EQUIPMENT RENTAL ITEM(S).
 2. ESTIMATED QUANTITIES OF TEMPORARY EROSION MATTING AND SEED HAVE BEEN INCLUDED AS NEEDED OR AS DIRECTED BY THE RESIDENT ENGINEER.
 3. ESTIMATED QUANTITIES OF STONE FILL TYPE I AND GEOTEXTILE UNDER STONE FILL HAVE BEEN INCLUDED AS NEEDED. STONE FILL TYPE I SHALL BE USED IN ALL DITCHES WITH A GRADE BETWEEN 2.5 AND 10 PERCENT OR AS DIRECTED BY THE RESIDENT ENGINEER.

| | |
|--|--------------------------------|
| DITCH CLEANING DETAIL SHEET | PROJECT NAME: RIPTON - HANCOCK |
| | PROJECT NUMBER: STP 2803(1) |
| | FILE NAME: p08cl60.dgn |
| | PROJECT LEADER: D.E.G. |
| DESIGNED BY: M.J.M. | PLOT DATE: 19-SEP-2013 11:15 |
| IPARM FILE: p08cl60dcd.i | DRAWN BY: C.A.K. |
| | CHECKED BY: D.W.E. |
| | SHEET 59 OF 114 |