



LIMITS OF WORK		
STA 320+53 - 326+53	LT	
STA 320+53 - 321+41	RT	
STA 323+15 - 324+26	RT	
STA 326+17 - 326+53	RT	
ITEM 653.60 - EROSION LOG		
STA 326+03 - 326+53	LT	

LEGEND	
EXISTING EDGE OF PAVEMENT	-----
EXISTING CULVERT	-----
EXISTING STONE WALL	-----
EXISTING FENCE	x-x-x-x-x-x
EXISTING TREE LINE	-----
EXISTING TREES	-----
WETLAND BOUNDARY	-----
TOE OF SLOPE	-----
TOE OF CUT	-----
EXISTING RIGHT OF WAY	-----
EXISTING SIDELINES	-----
PROJECT DEMARCATION FENCE	PDF-PDF
EROSION LOG	-----
TEMPORARY INLET PROTECTION	-----
EROSION MATTING	-----
STONE FILL	-----
CULVERT FLOW DIRECTION	-----

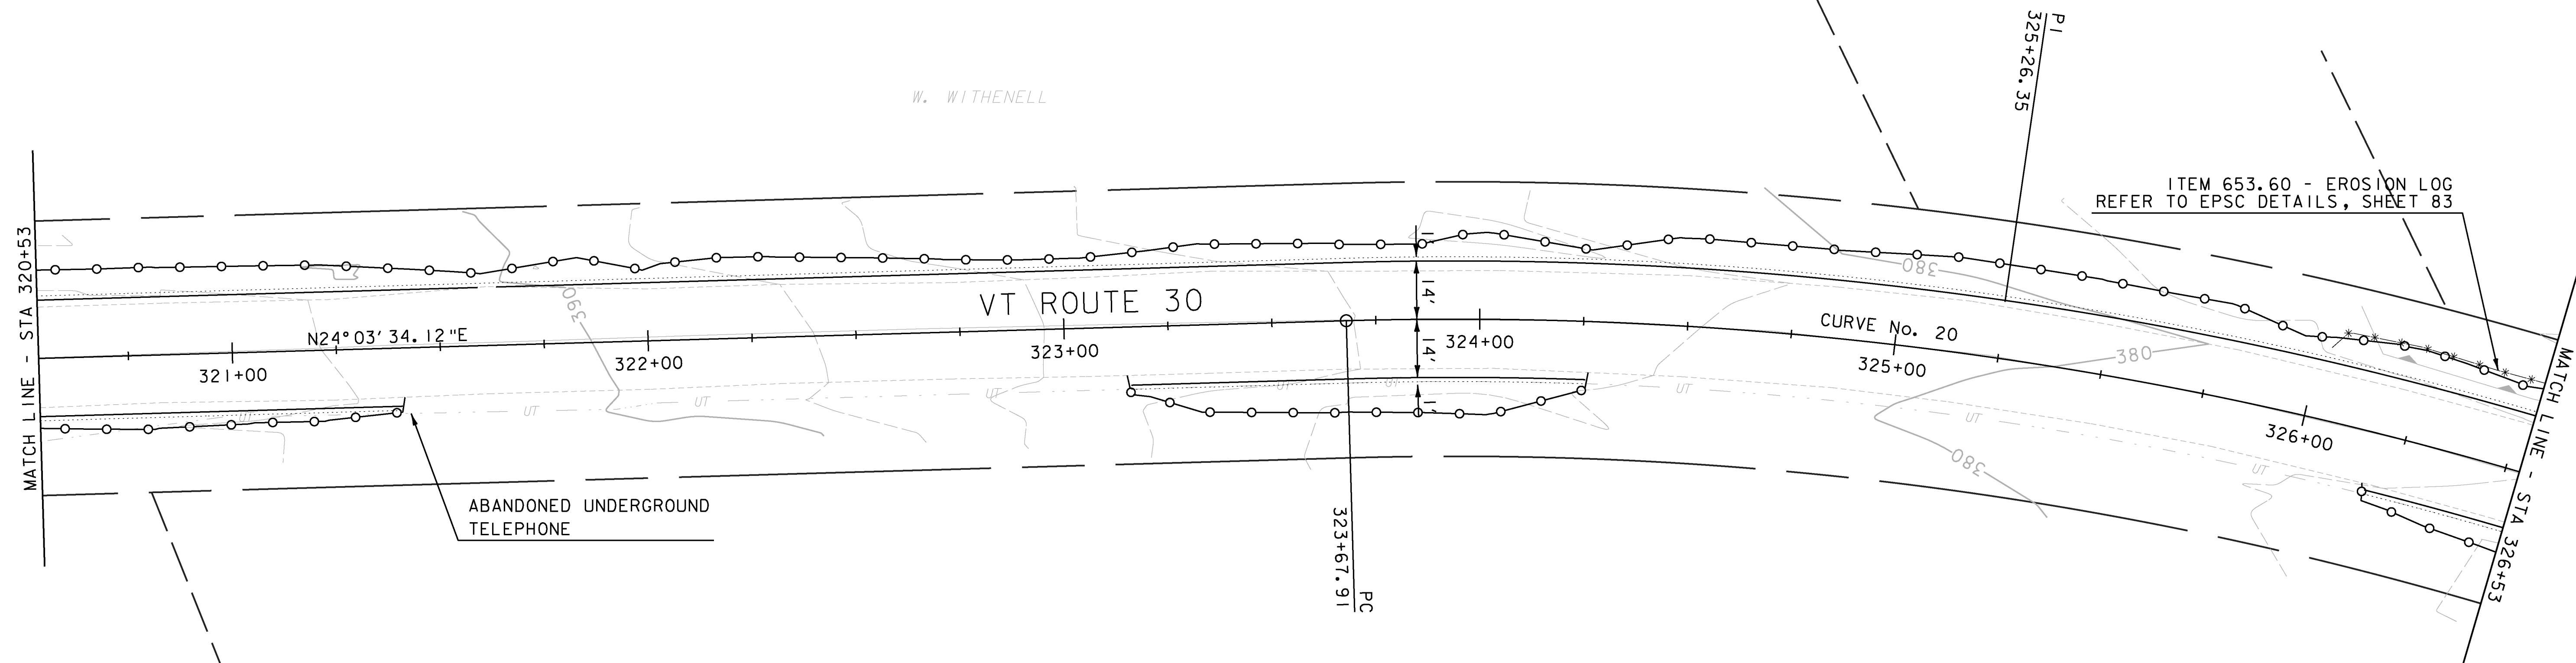

ITEM 653.60 - EROSION LOG  
REFER TO EPSC DETAILS, SHEET 83

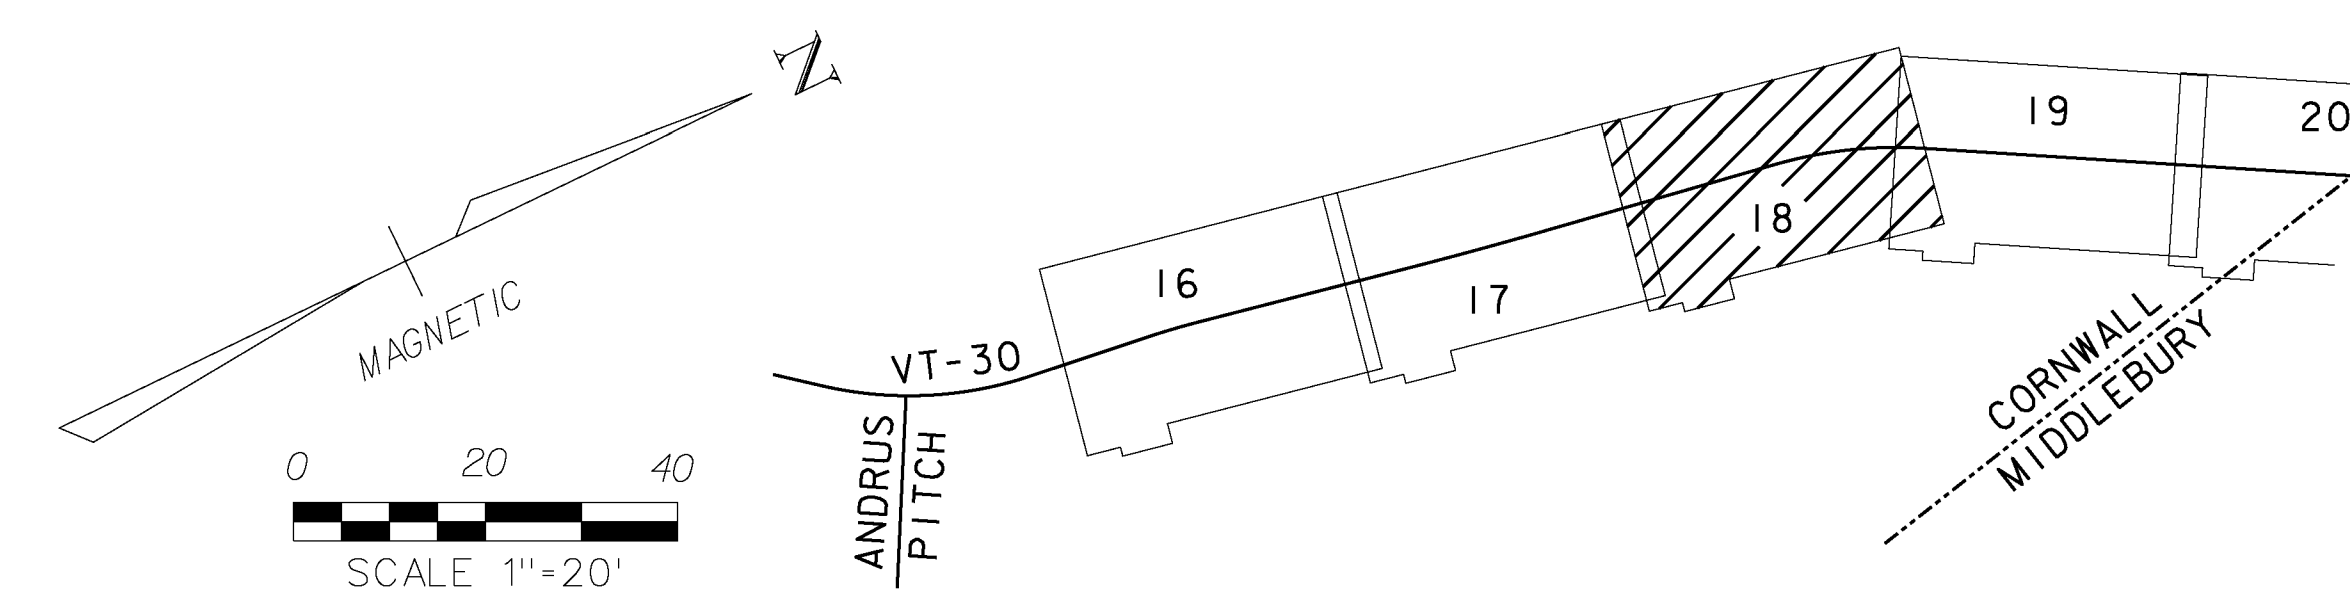


CURVE No. 20 DATA  
 $\Delta = 19^\circ 45' 12''$  RT  
 R = 910 FT  
 T = 158.44 FT  
 L = 312.18 FT  
 E = 13.69 FT  
 D = 6° 17' 46"

DATUM  
 VERTICAL NAVD 88  
 HORIZONTAL NAD 83

NO.	DATE	REVISIONS	BY	CK'D

**R S G INC.**  
 RESOURCE SYSTEMS GROUP, INC.  
 60 Lake Street, Unit 1E • Burlington, Vermont 05401  
 TEL 802.383.0118 • FAX 802.383.0122 • www.rsginc.com

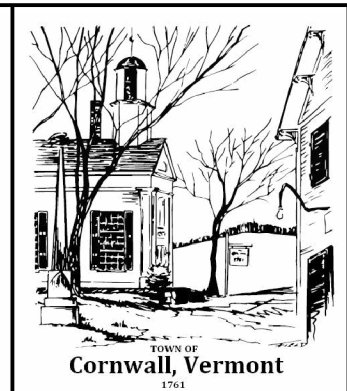

PROJECT NAME: CORNWALL - MIDDLEBURY  
 PROJECT NUMBER: STP EH08(13)  
 FILE NAME: Z08F122BDR NU.DGN  
 PROJECT LEADER: MS  
 DESIGNED BY: CM  
 LAYOUT SHEET 18

PLOT DATE: 06/09/2010  
 DRAWN BY: CM  
 CHECKED BY: MS  
 SHEET 75 OF 133