




E. G. = 403.30  
212+00

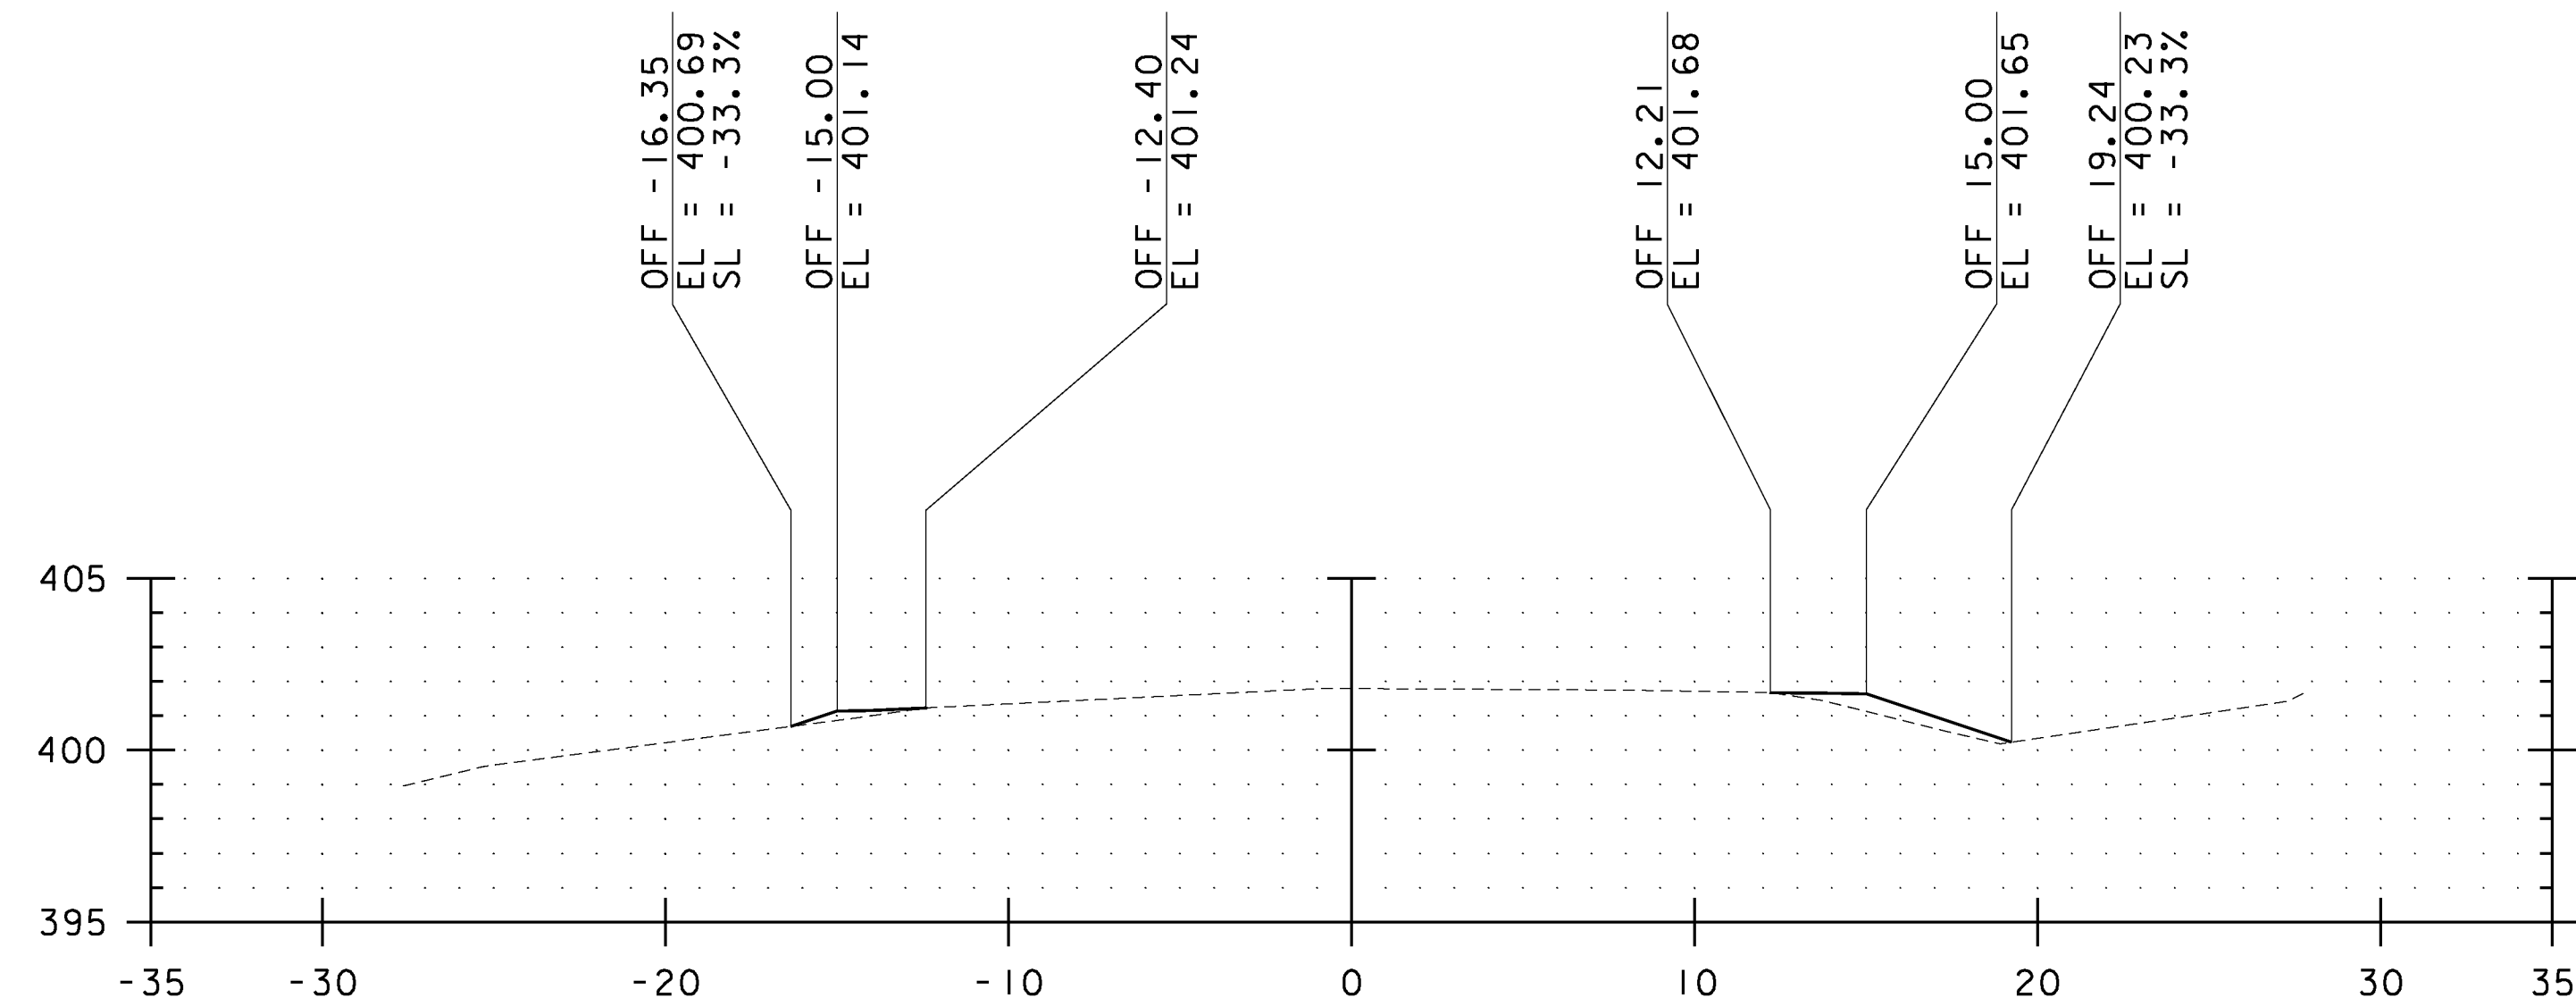

E. G. = 401.80  
211+50

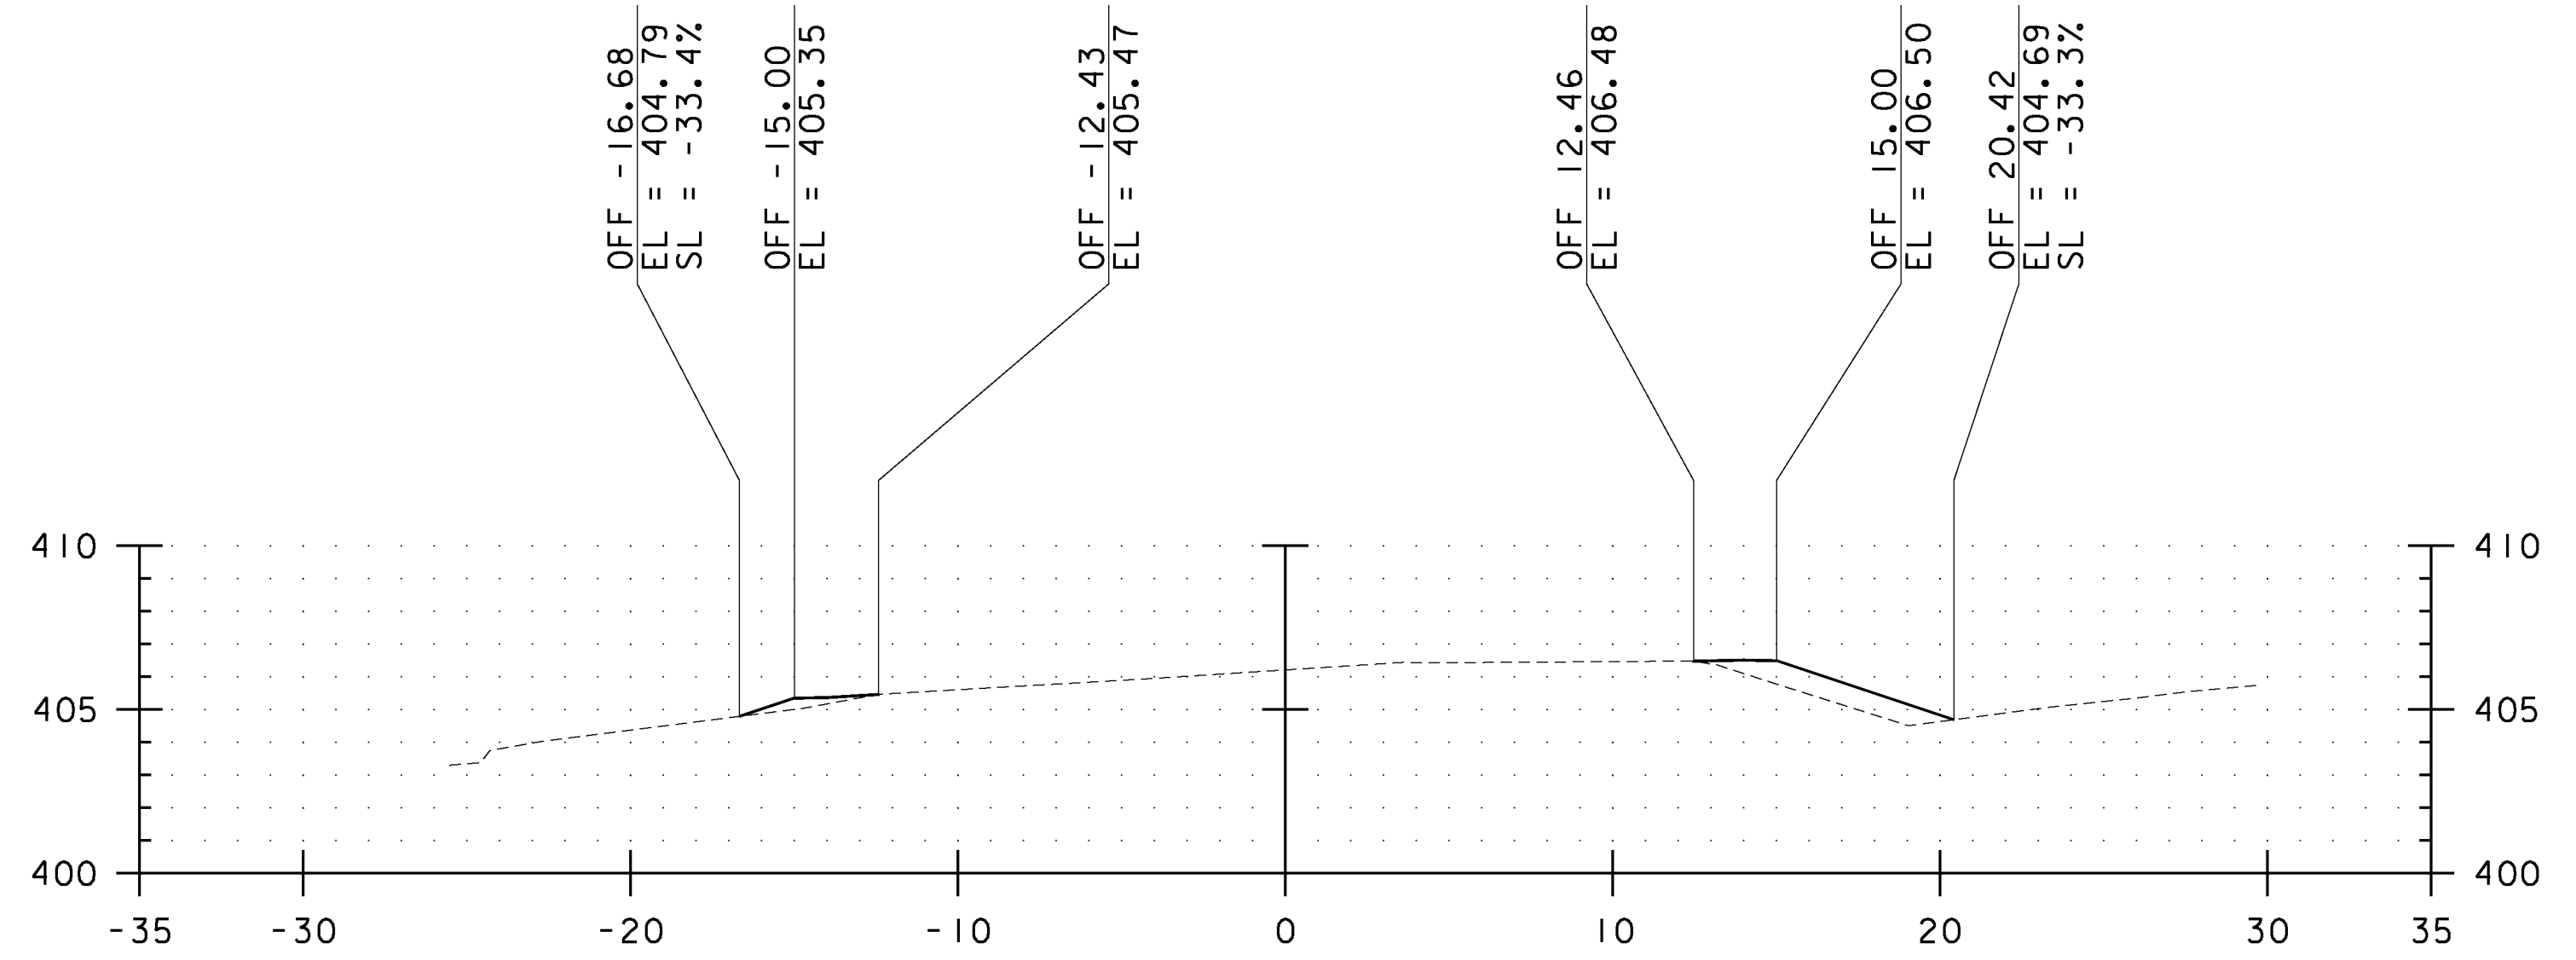

E. G. = 406.21  
213+00

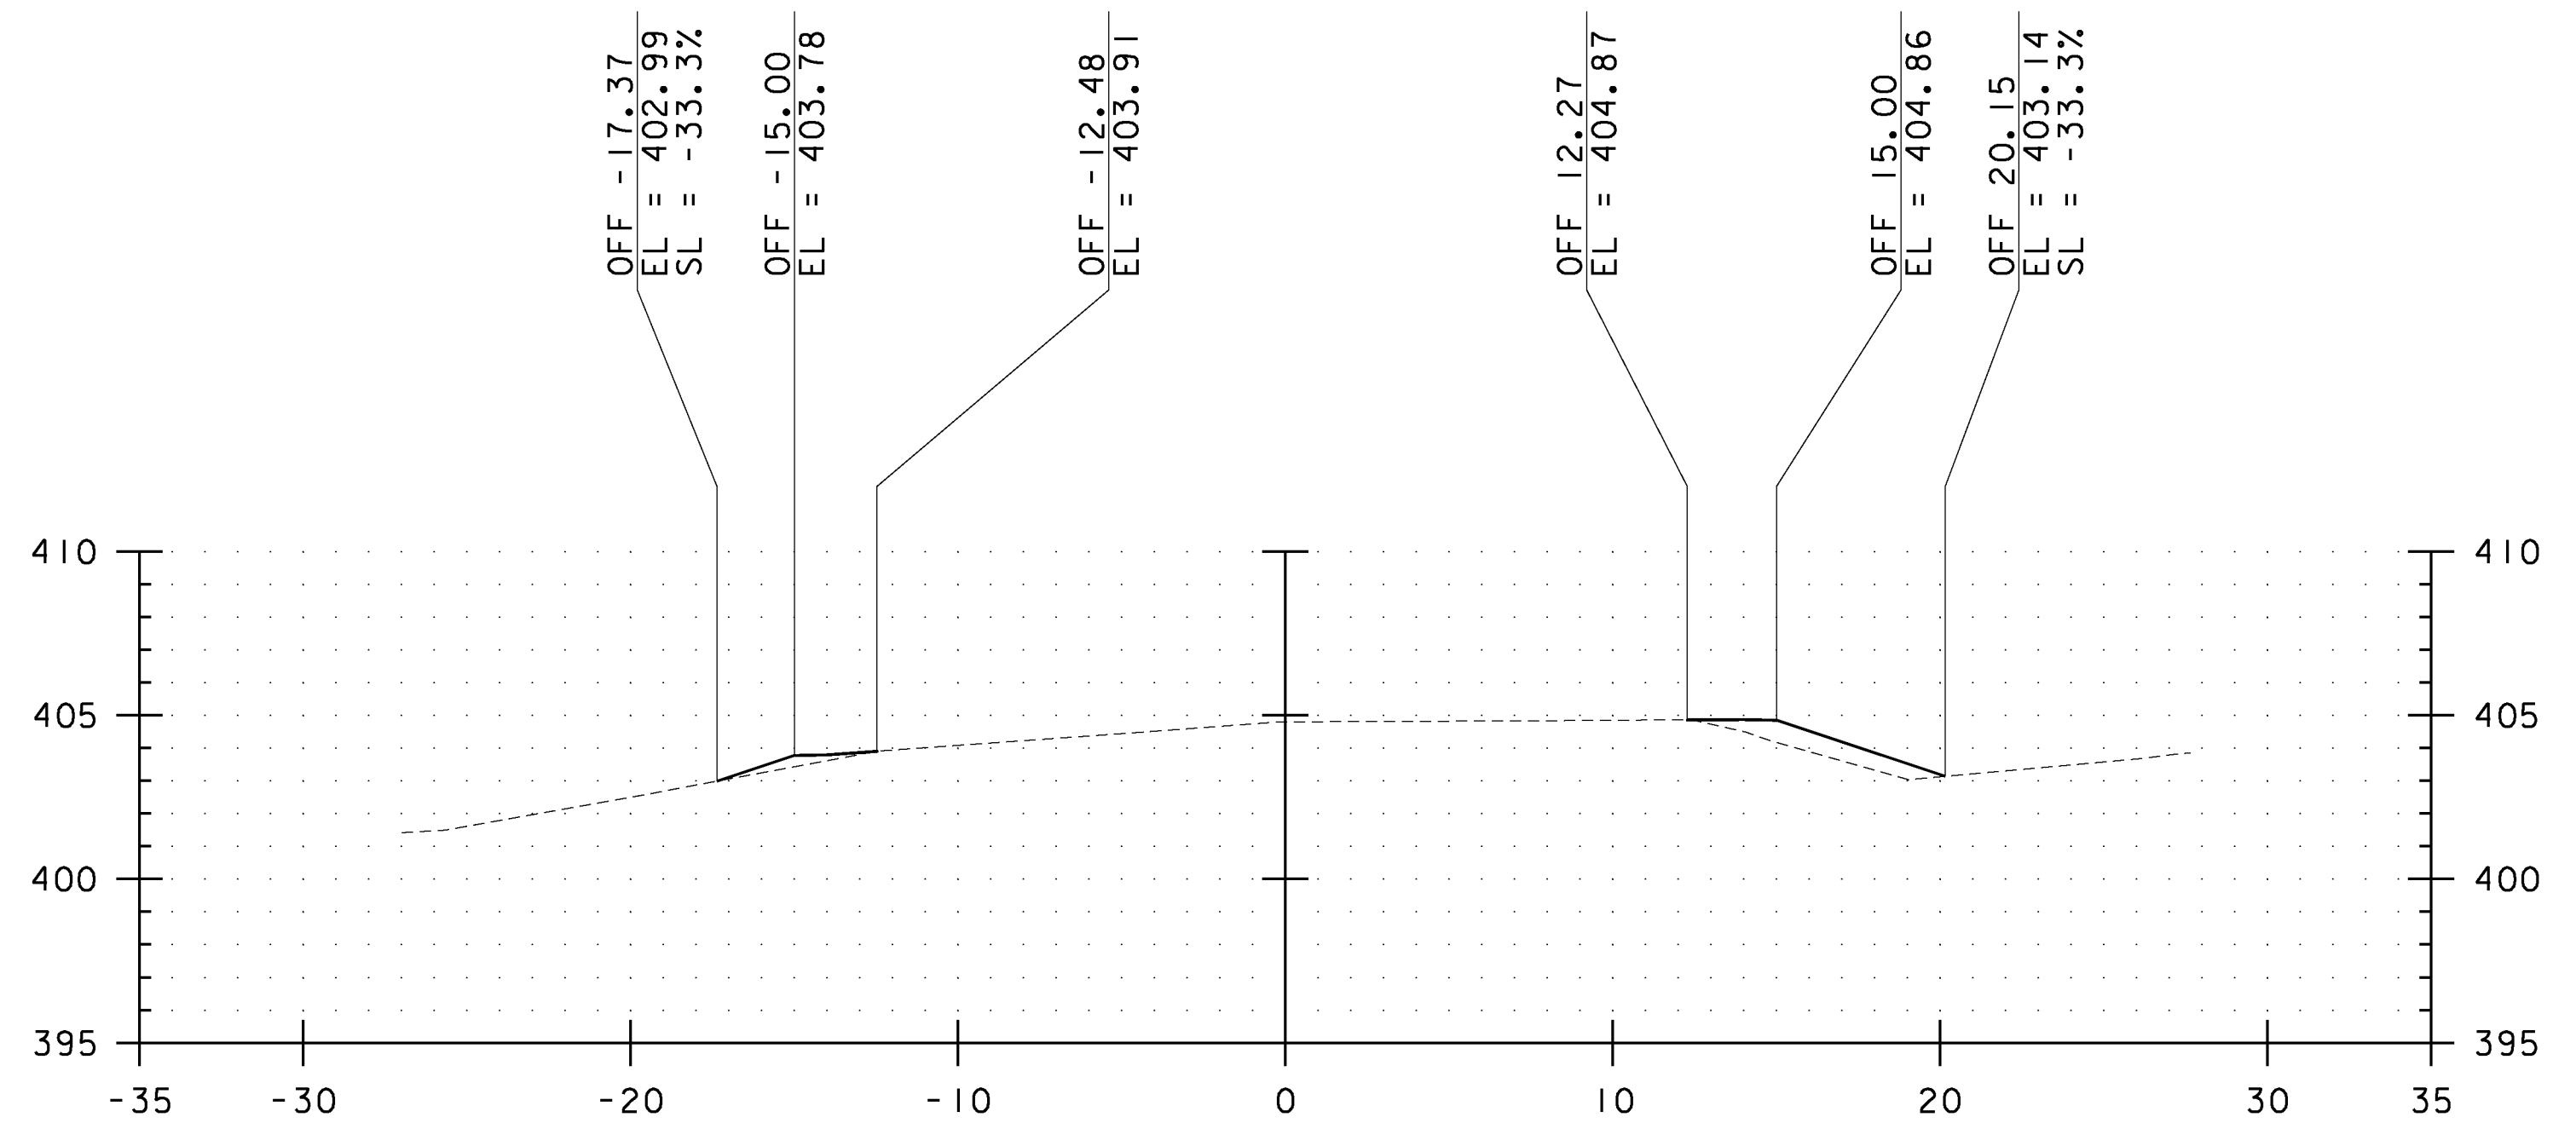

E. G. = 404.80  
212+50


SCALE:  
1" = 10' HORIZONTAL  
1" = 10' VERTICAL

CROSS SLOPE SHALL MATCH EXISTING

ALL SIDESLOPES SHALL BE  
CONSTRUCTED TO A 1:3 MAXIMUM GRADE  
UNLESS SPECIFICALLY NOTED OTHERWISE


DATUM  
VERTICAL NAVD 88  
HORIZONTAL NAD 83

NO.	DATE	REVISIONS	BY	CK'D

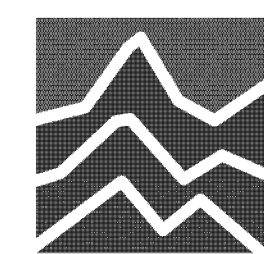

**R | S | G** INC.  
RESOURCE SYSTEMS GROUP, INC.

60 Lake Street, Unit 1E • Burlington, Vermont 05401  
TEL 802.383.0118 • FAX 802.383.0122 • www.rsginc.com

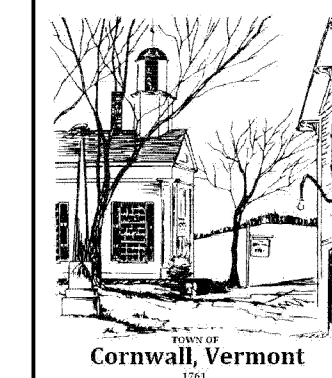

PROJECT NAME: CORNWALL - MIDDLEBURY

PROJECT NUMBER: STP EH08(13)

FILE NAME: Z08F122BDR XS.DGN

PROJECT LEADER: MS

DESIGNED BY: CM

CROSS SECTION SHEET 5

PLOT DATE: 06/09/2010

DRAWN BY: CM

CHECKED BY: MS

SHEET 88 OF 133