




**SECTION C-C**

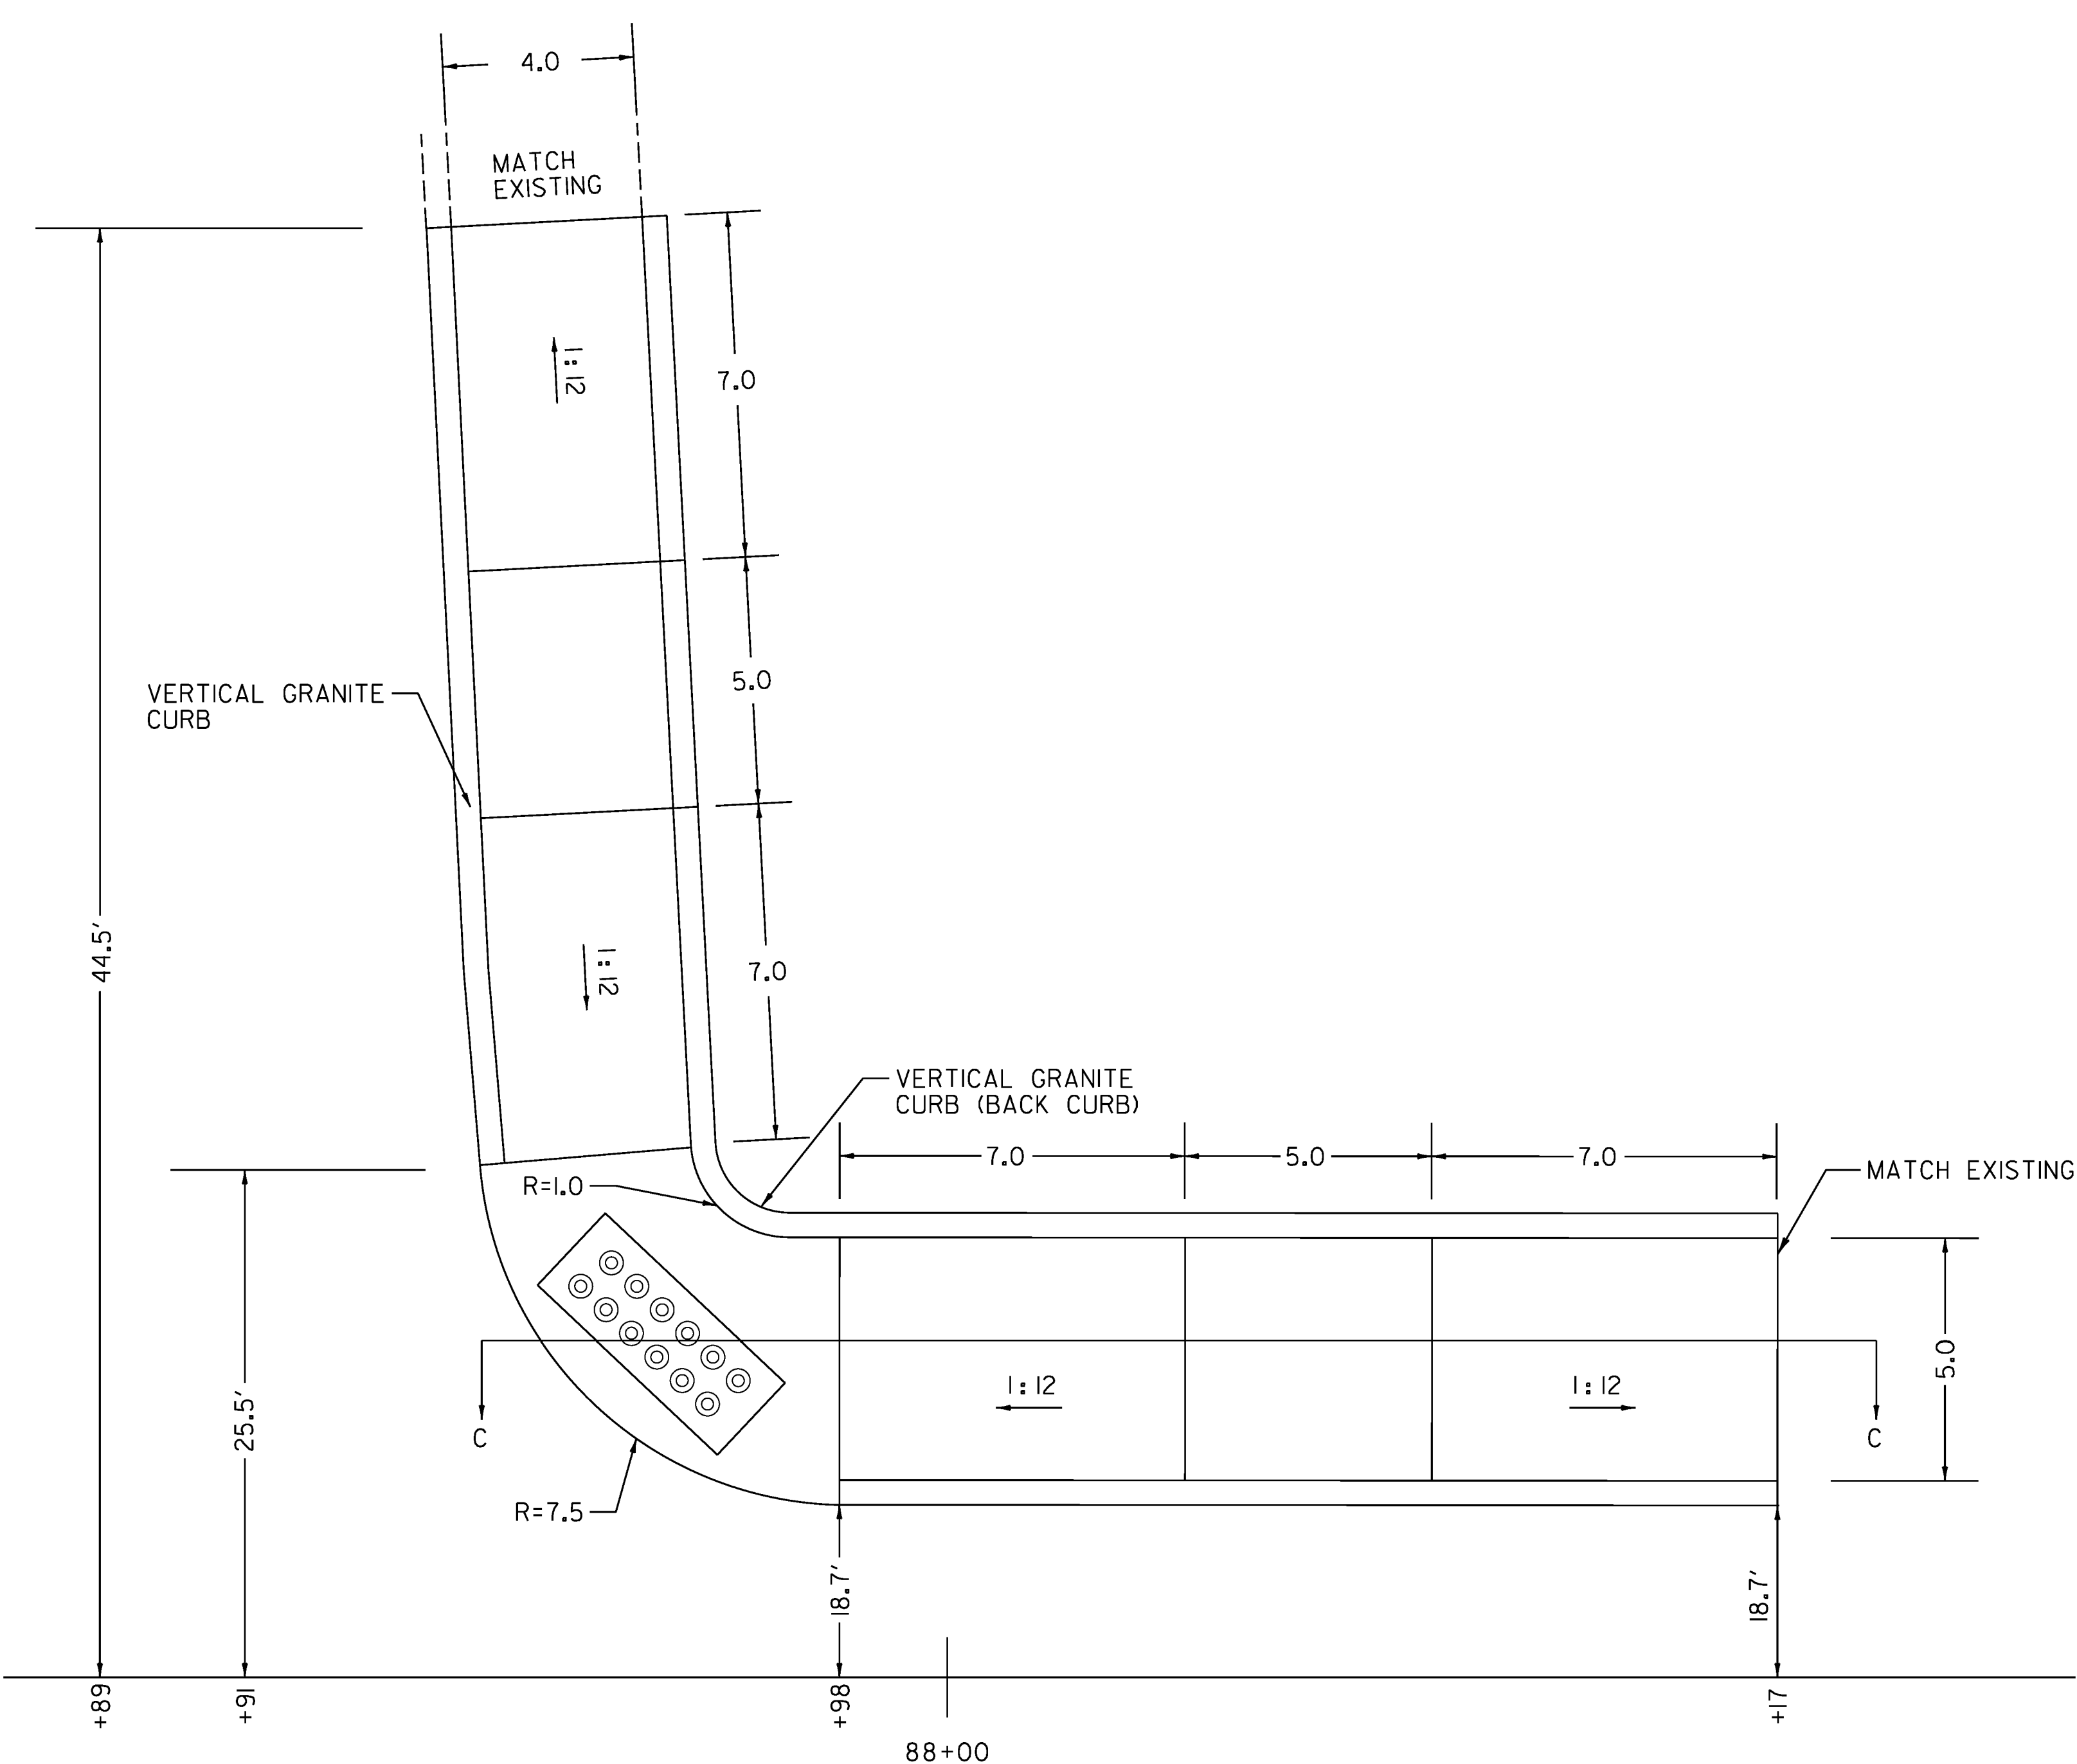


**US 5 STA 87+98 LT**  
NOT TO SCALE

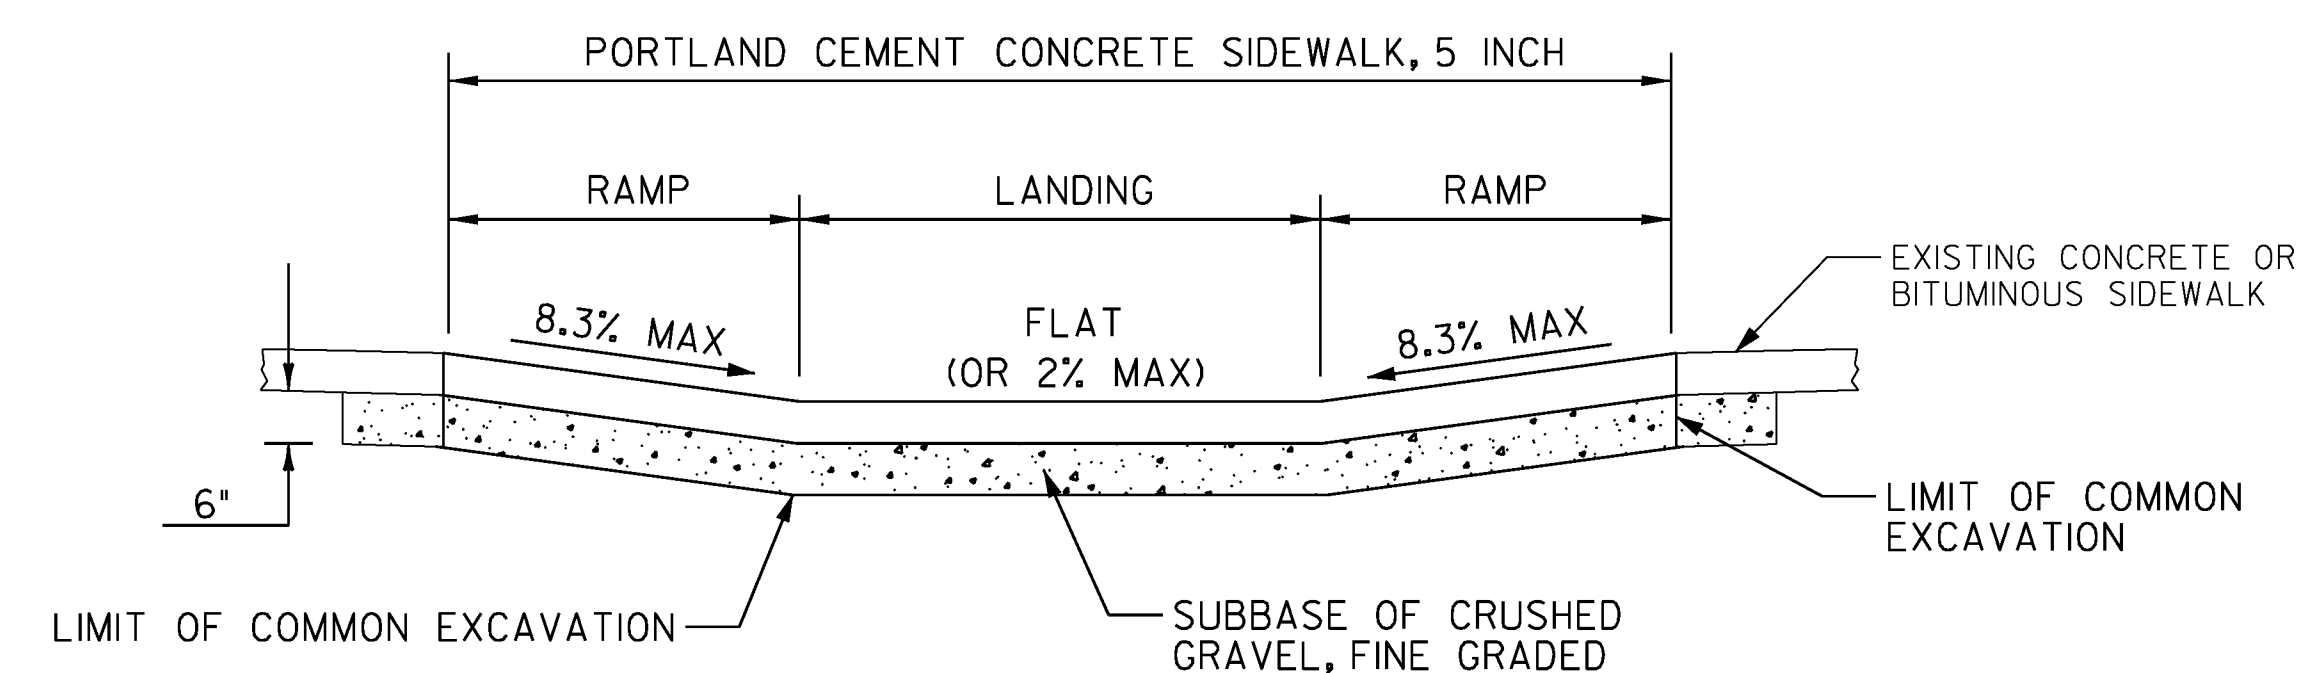

**SECTION A-A**

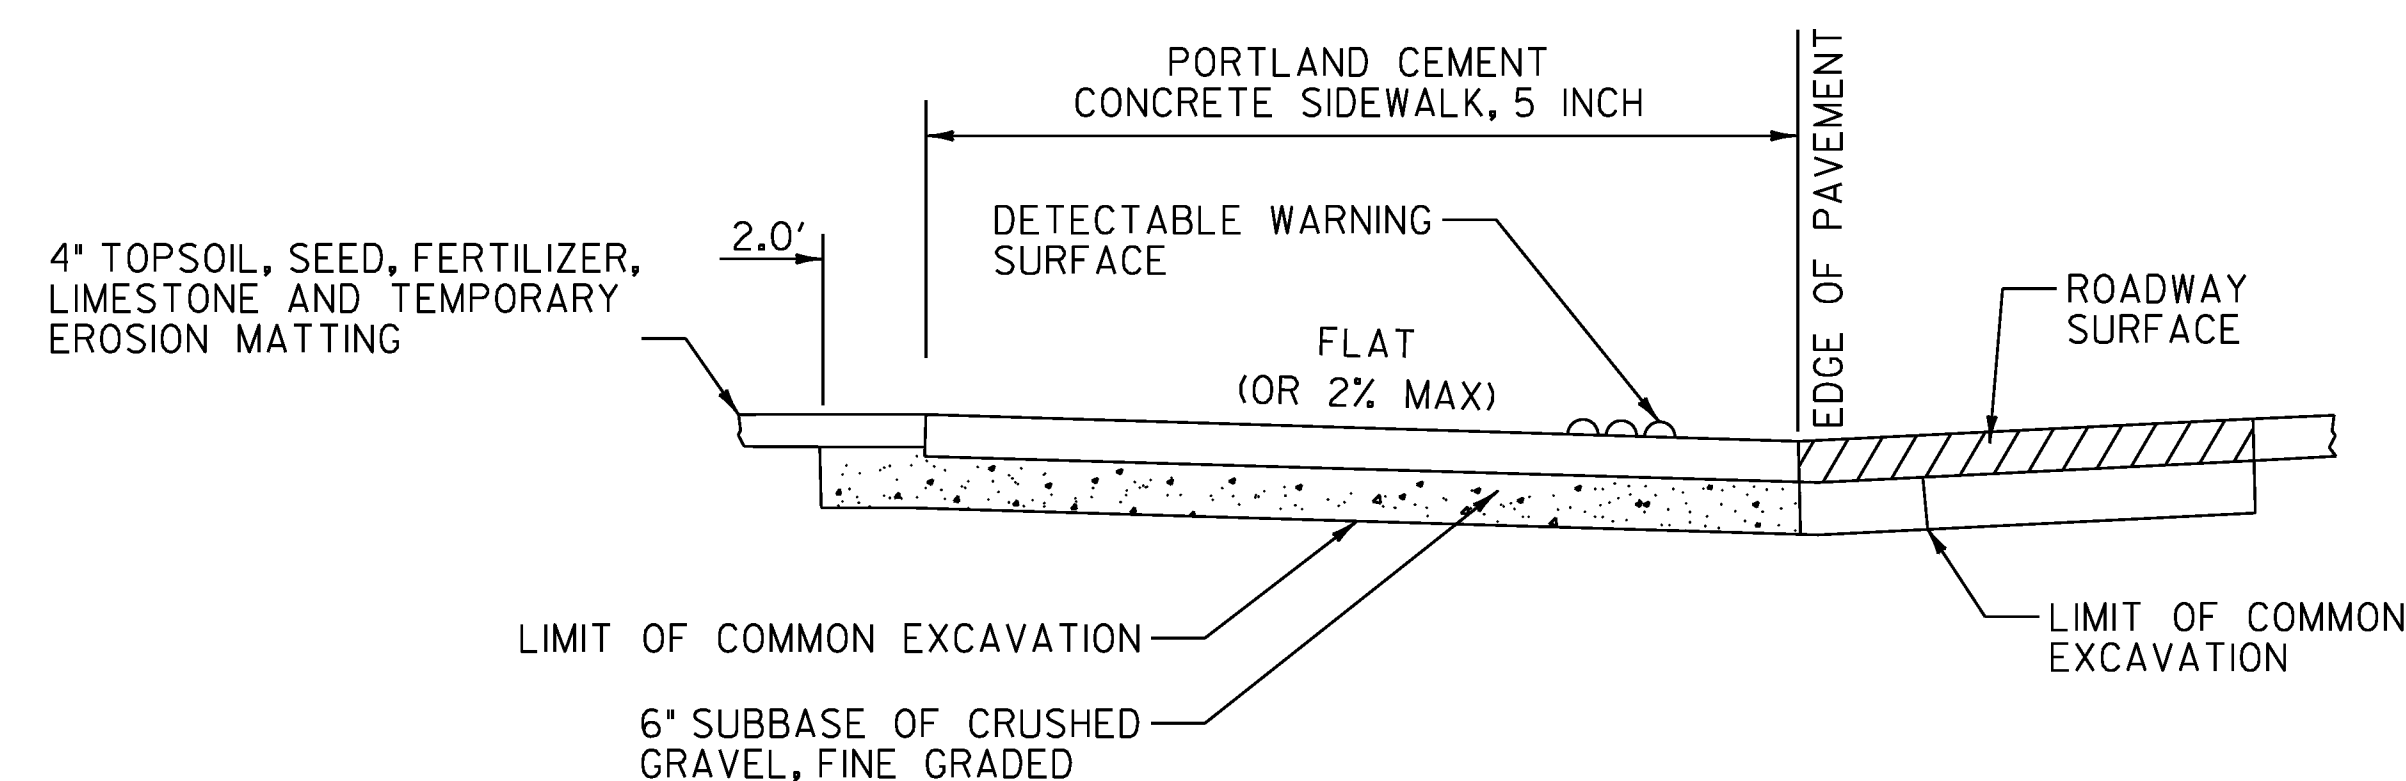

**SECTION B-B**

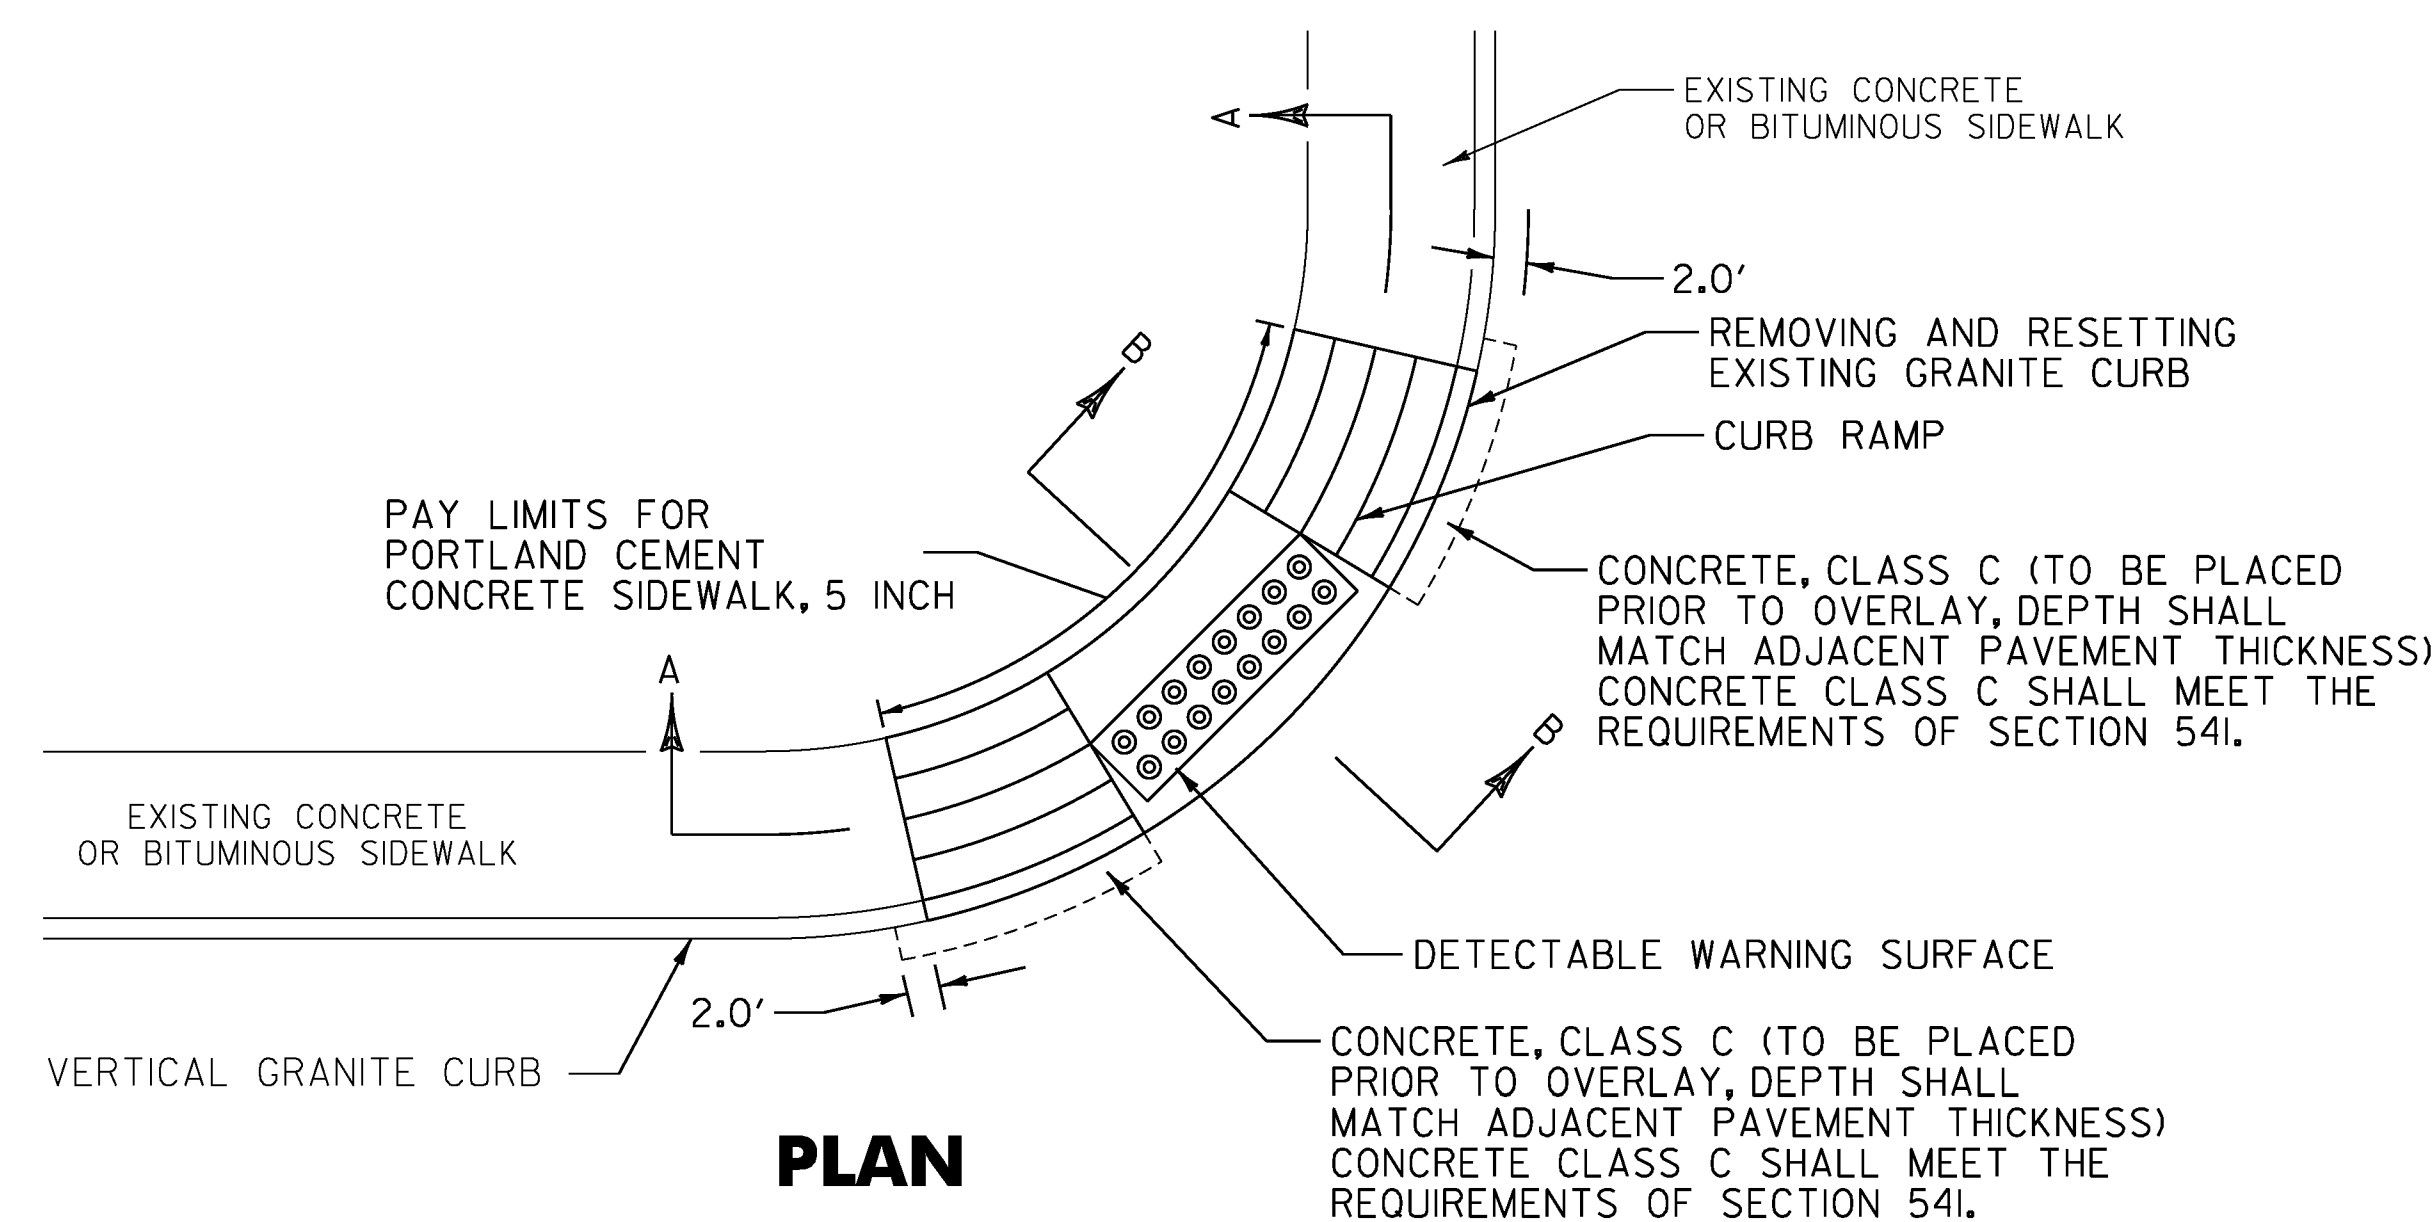

**PLAN**

**SIDEWALK RAMP PAY LIMIT TYPICAL**

NOTE: THIS DETAIL IS FOR PAY LIMITS ONLY. FOR INDIVIDUAL RAMP CONFIGURATIONS, SLOPES, DIMENSIONS, ETC., SEE VTRANS STANDARDS C-3A & C-3B.

**SIDEWALK DETAILS**

PROJECT NAME: BRATTLEBORO	PLOT DATE: 3/19/2010
PROJECT NUMBER: STP 2623(I)	DRAWN BY: WWG
FILE NAME: /pave/06d214/pd214	CHECKED BY: PTS
PROJECT LEADER: PTS	SHEET 13 OF 163
DESIGNED BY: NULL	
IPARM FILE NAME: 06D214_I3	

MODEL: Default

CLD\_08-0324\_z06D0214.dgn