

TEMPORARY 4" WHITE LINE, PAINT
 DURABLE 4" WHITE LINE, THERMOPLASTIC
 57+97 TO 59+50 SOLID LT
 57+97 TO 59+50 SOLID RT

TEMPORARY 4" YELLOW LINE, PAINT
 DURABLE 4" YELLOW LINE, THERMOPLASTIC
 57+97 TO 59+50 SOLID LT & RT


ADJUST ELEVATION
 OF VALVE BOX
 58+87 LT
 59+04 LT
 59+06 LT

TEMPORARY RAILROAD CROSSING SYMBOL, PAINT
 DURABLE RAILROAD CROSSING SYMBOL, THERMOPLASTIC
 57+44 RT

REMOVAL OF EXISTING DELINEATOR
 59+47 RT (1 SIGN POST)

REMOVING SIGNS
 AS SHOWN - 1

VT 142
58+19.00
(MM 1.102)
BEGIN COLD
PLANE & OVERLAY
STP 2623(1)

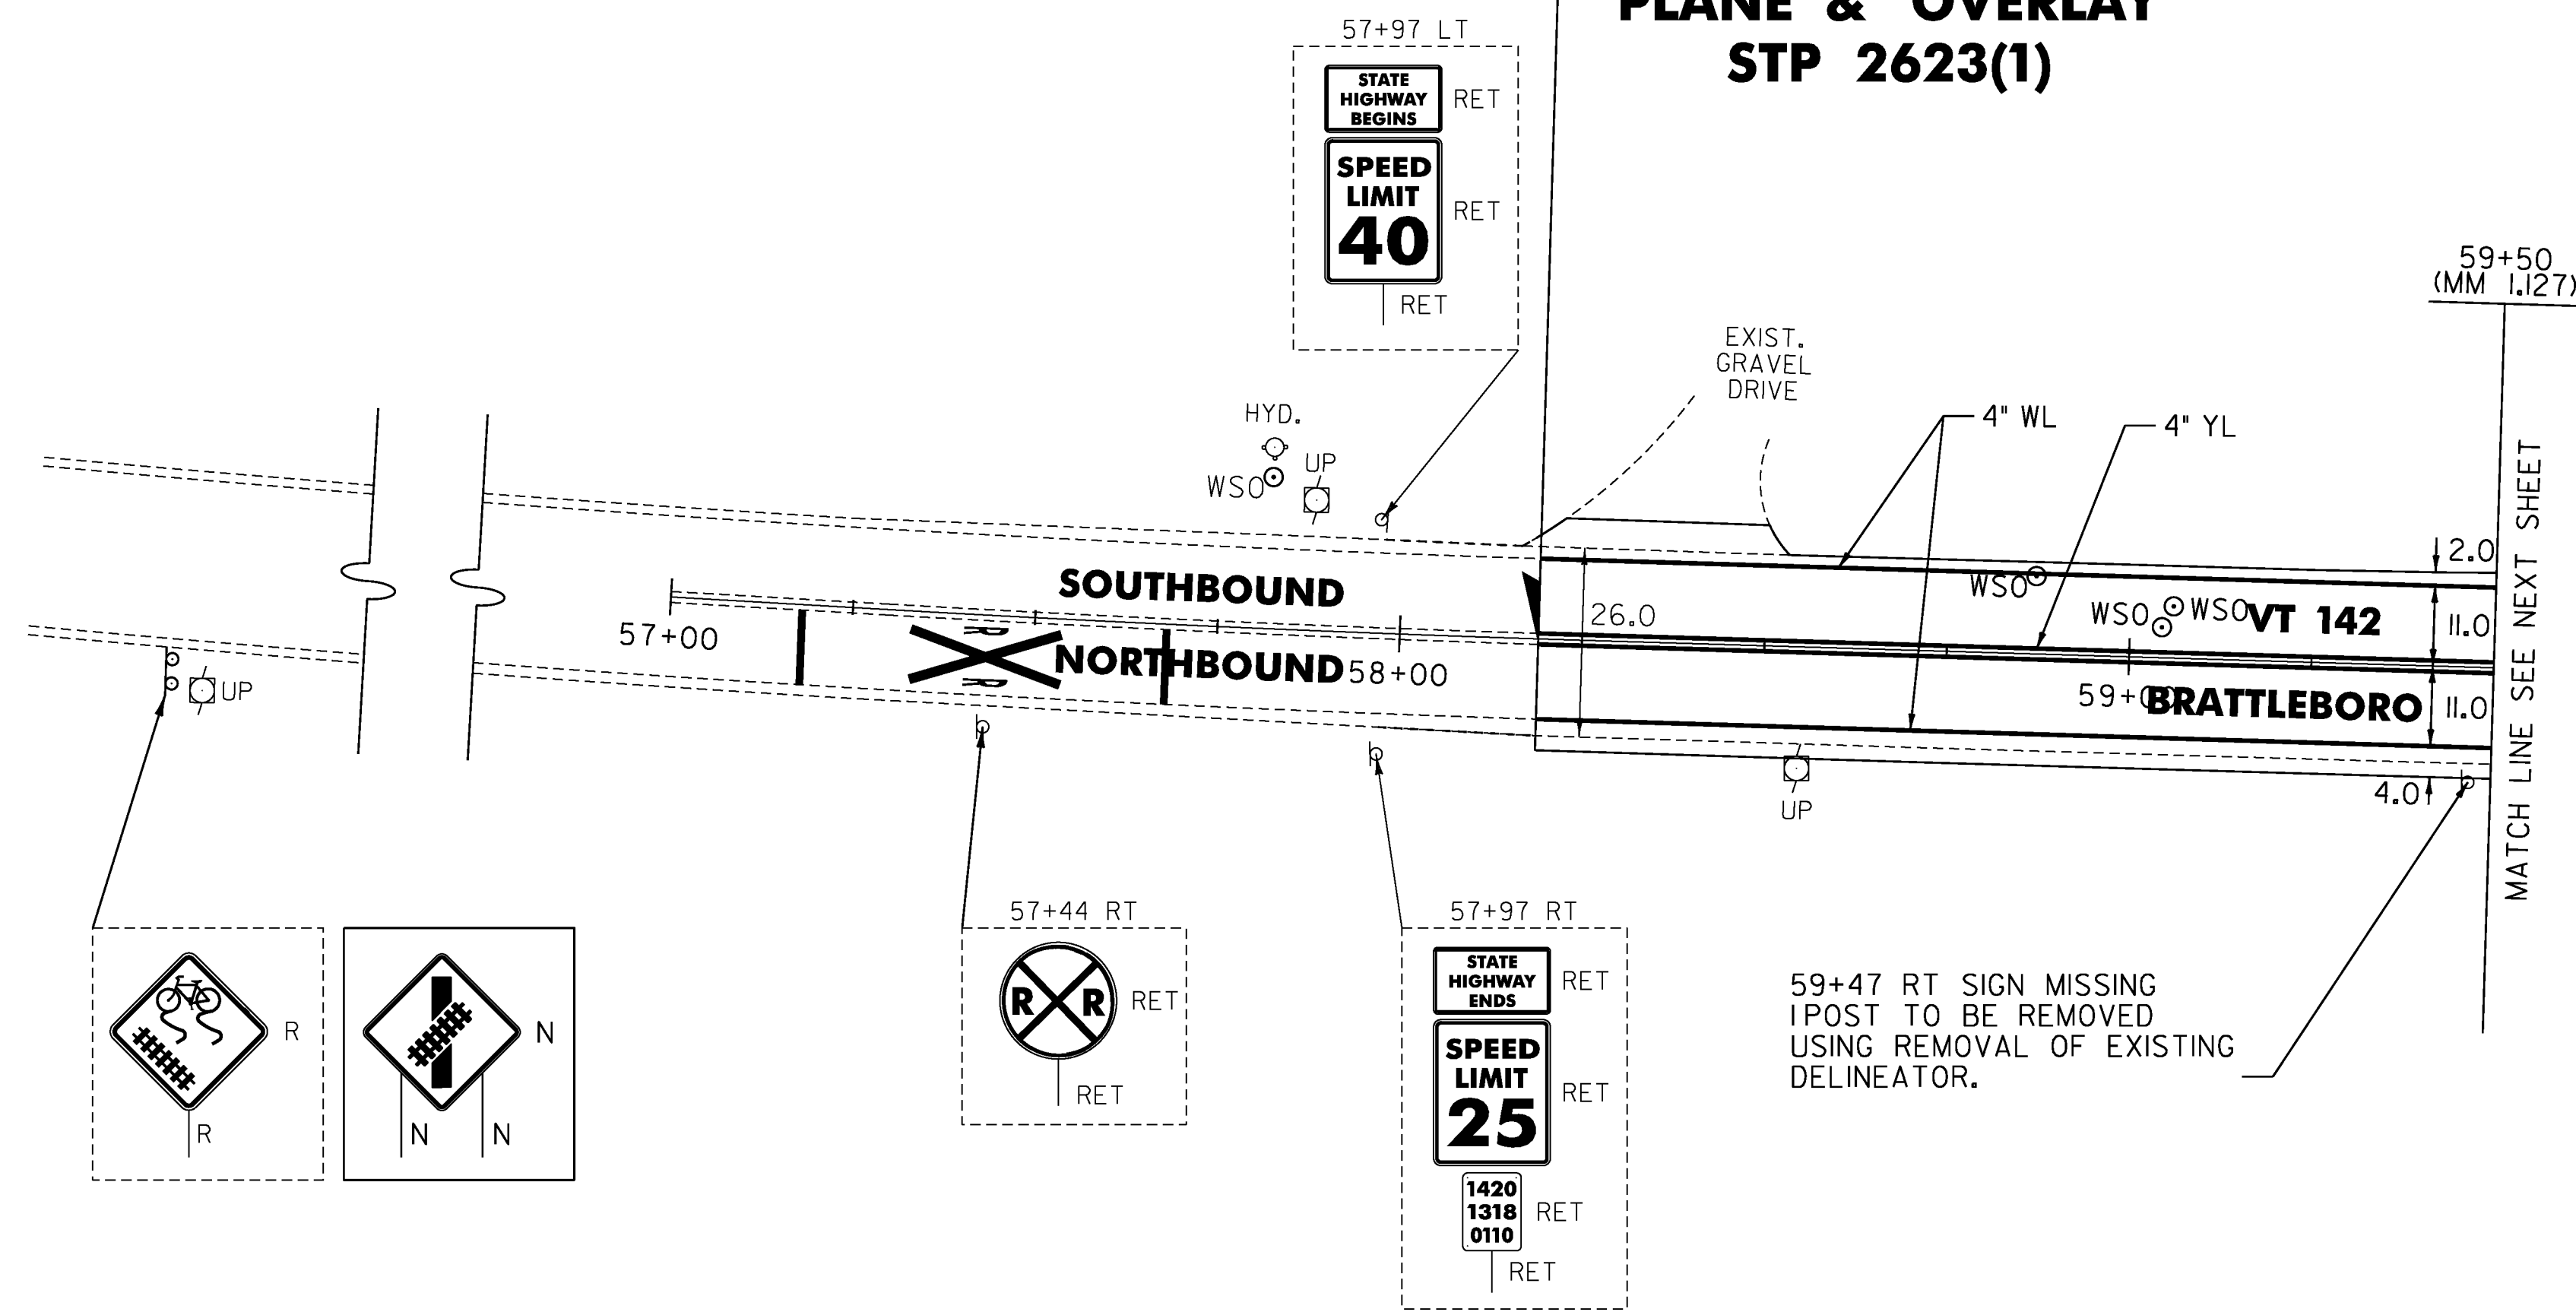

59+47 RT SIGN MISSING
 IPOST TO BE REMOVED
 USING REMOVAL OF EXISTING
 DELINEATOR.

MATCH LINE SEE NEXT SHEET

MODEL: Derfault

CLD_08-0324_z06D0214.dgn

NOT TO SCALE

LEGEND

- R = REMOVE EXISTING
- S = SALVAGE
- R&S = REMOVE AND SALVAGE
- N = NEW
- RET = RETAIN
- B-B = BACK TO BACK
- = EXISTING GUARDRAIL
- = PROPOSED GUARDRAIL
- YL = YELLOW LINE
- WL = WHITE LINE

ROADWAY LAYOUT 26 VT 142

PROJECT NAME: BRATTLEBORO
 PROJECT NUMBER: STP 2623(1)

FILE NAME: /pave/06d214/pd214
 PROJECT LEADER: PTS
 DESIGNED BY: NLL
 IPARM FILE NAME: 06D214_52

PLOT DATE: 3/19/2010
 DRAWN BY: MRS
 CHECKED BY: PTS
 SHEET 52 OF 163