
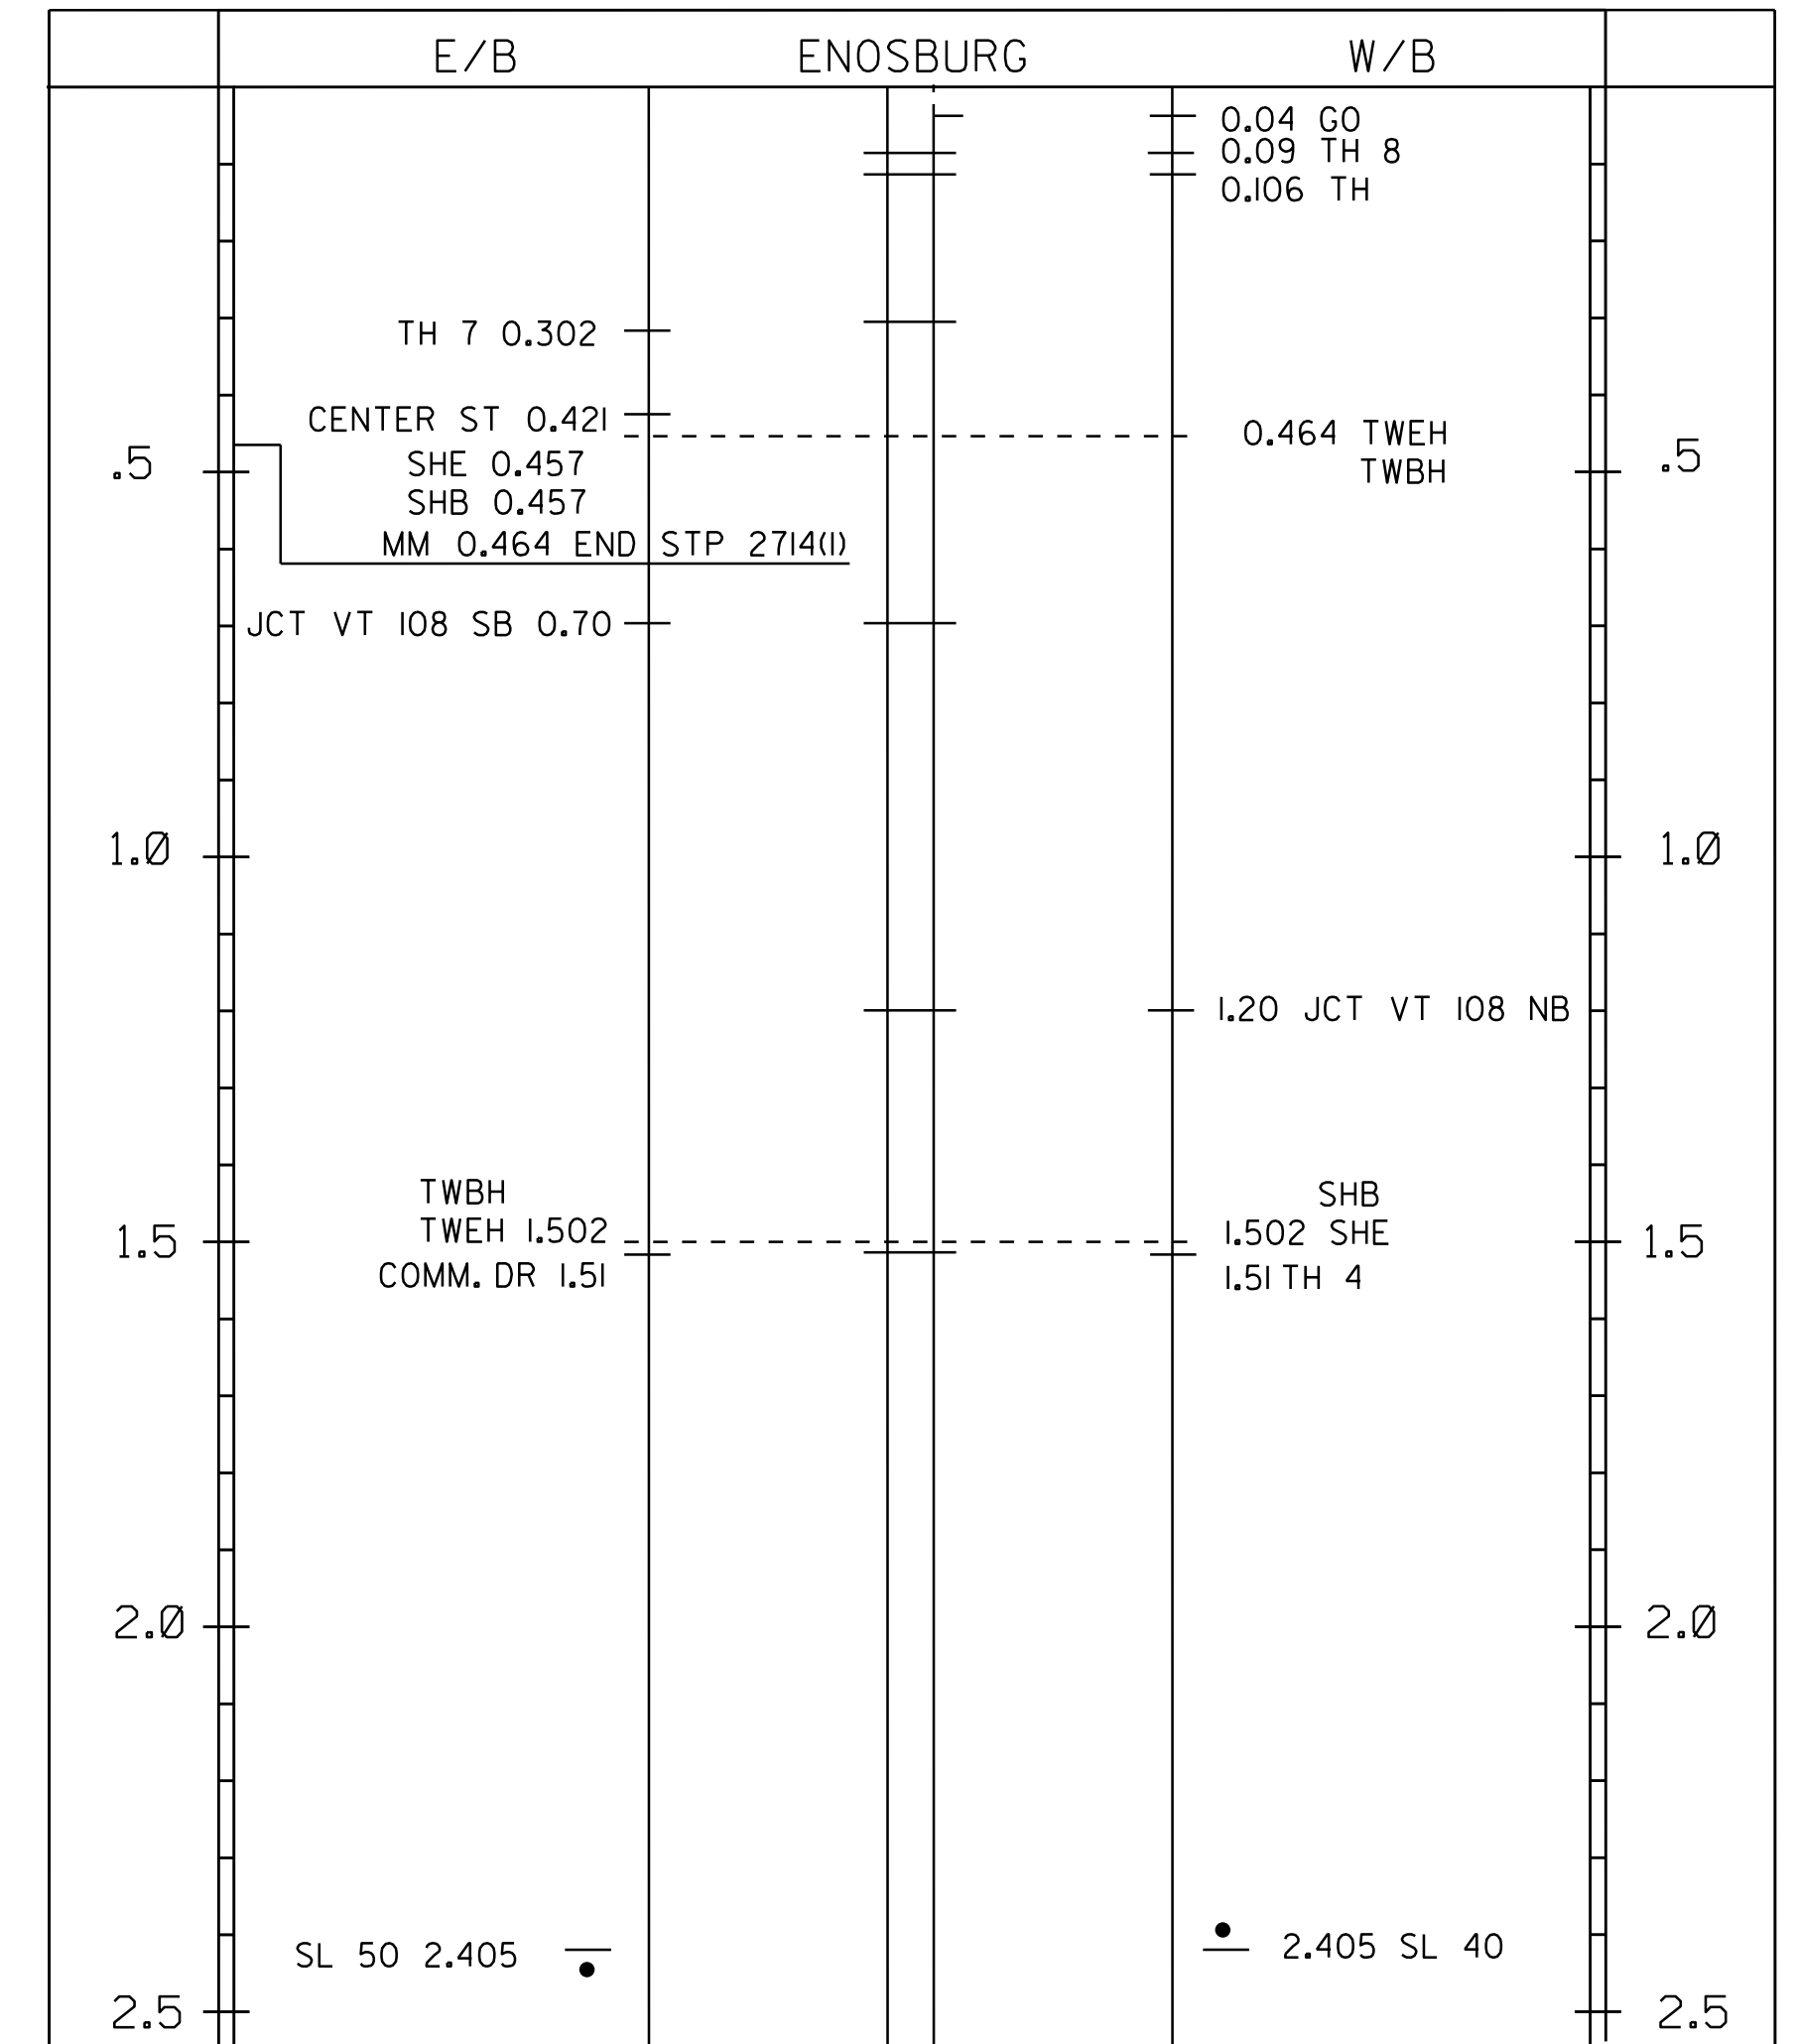
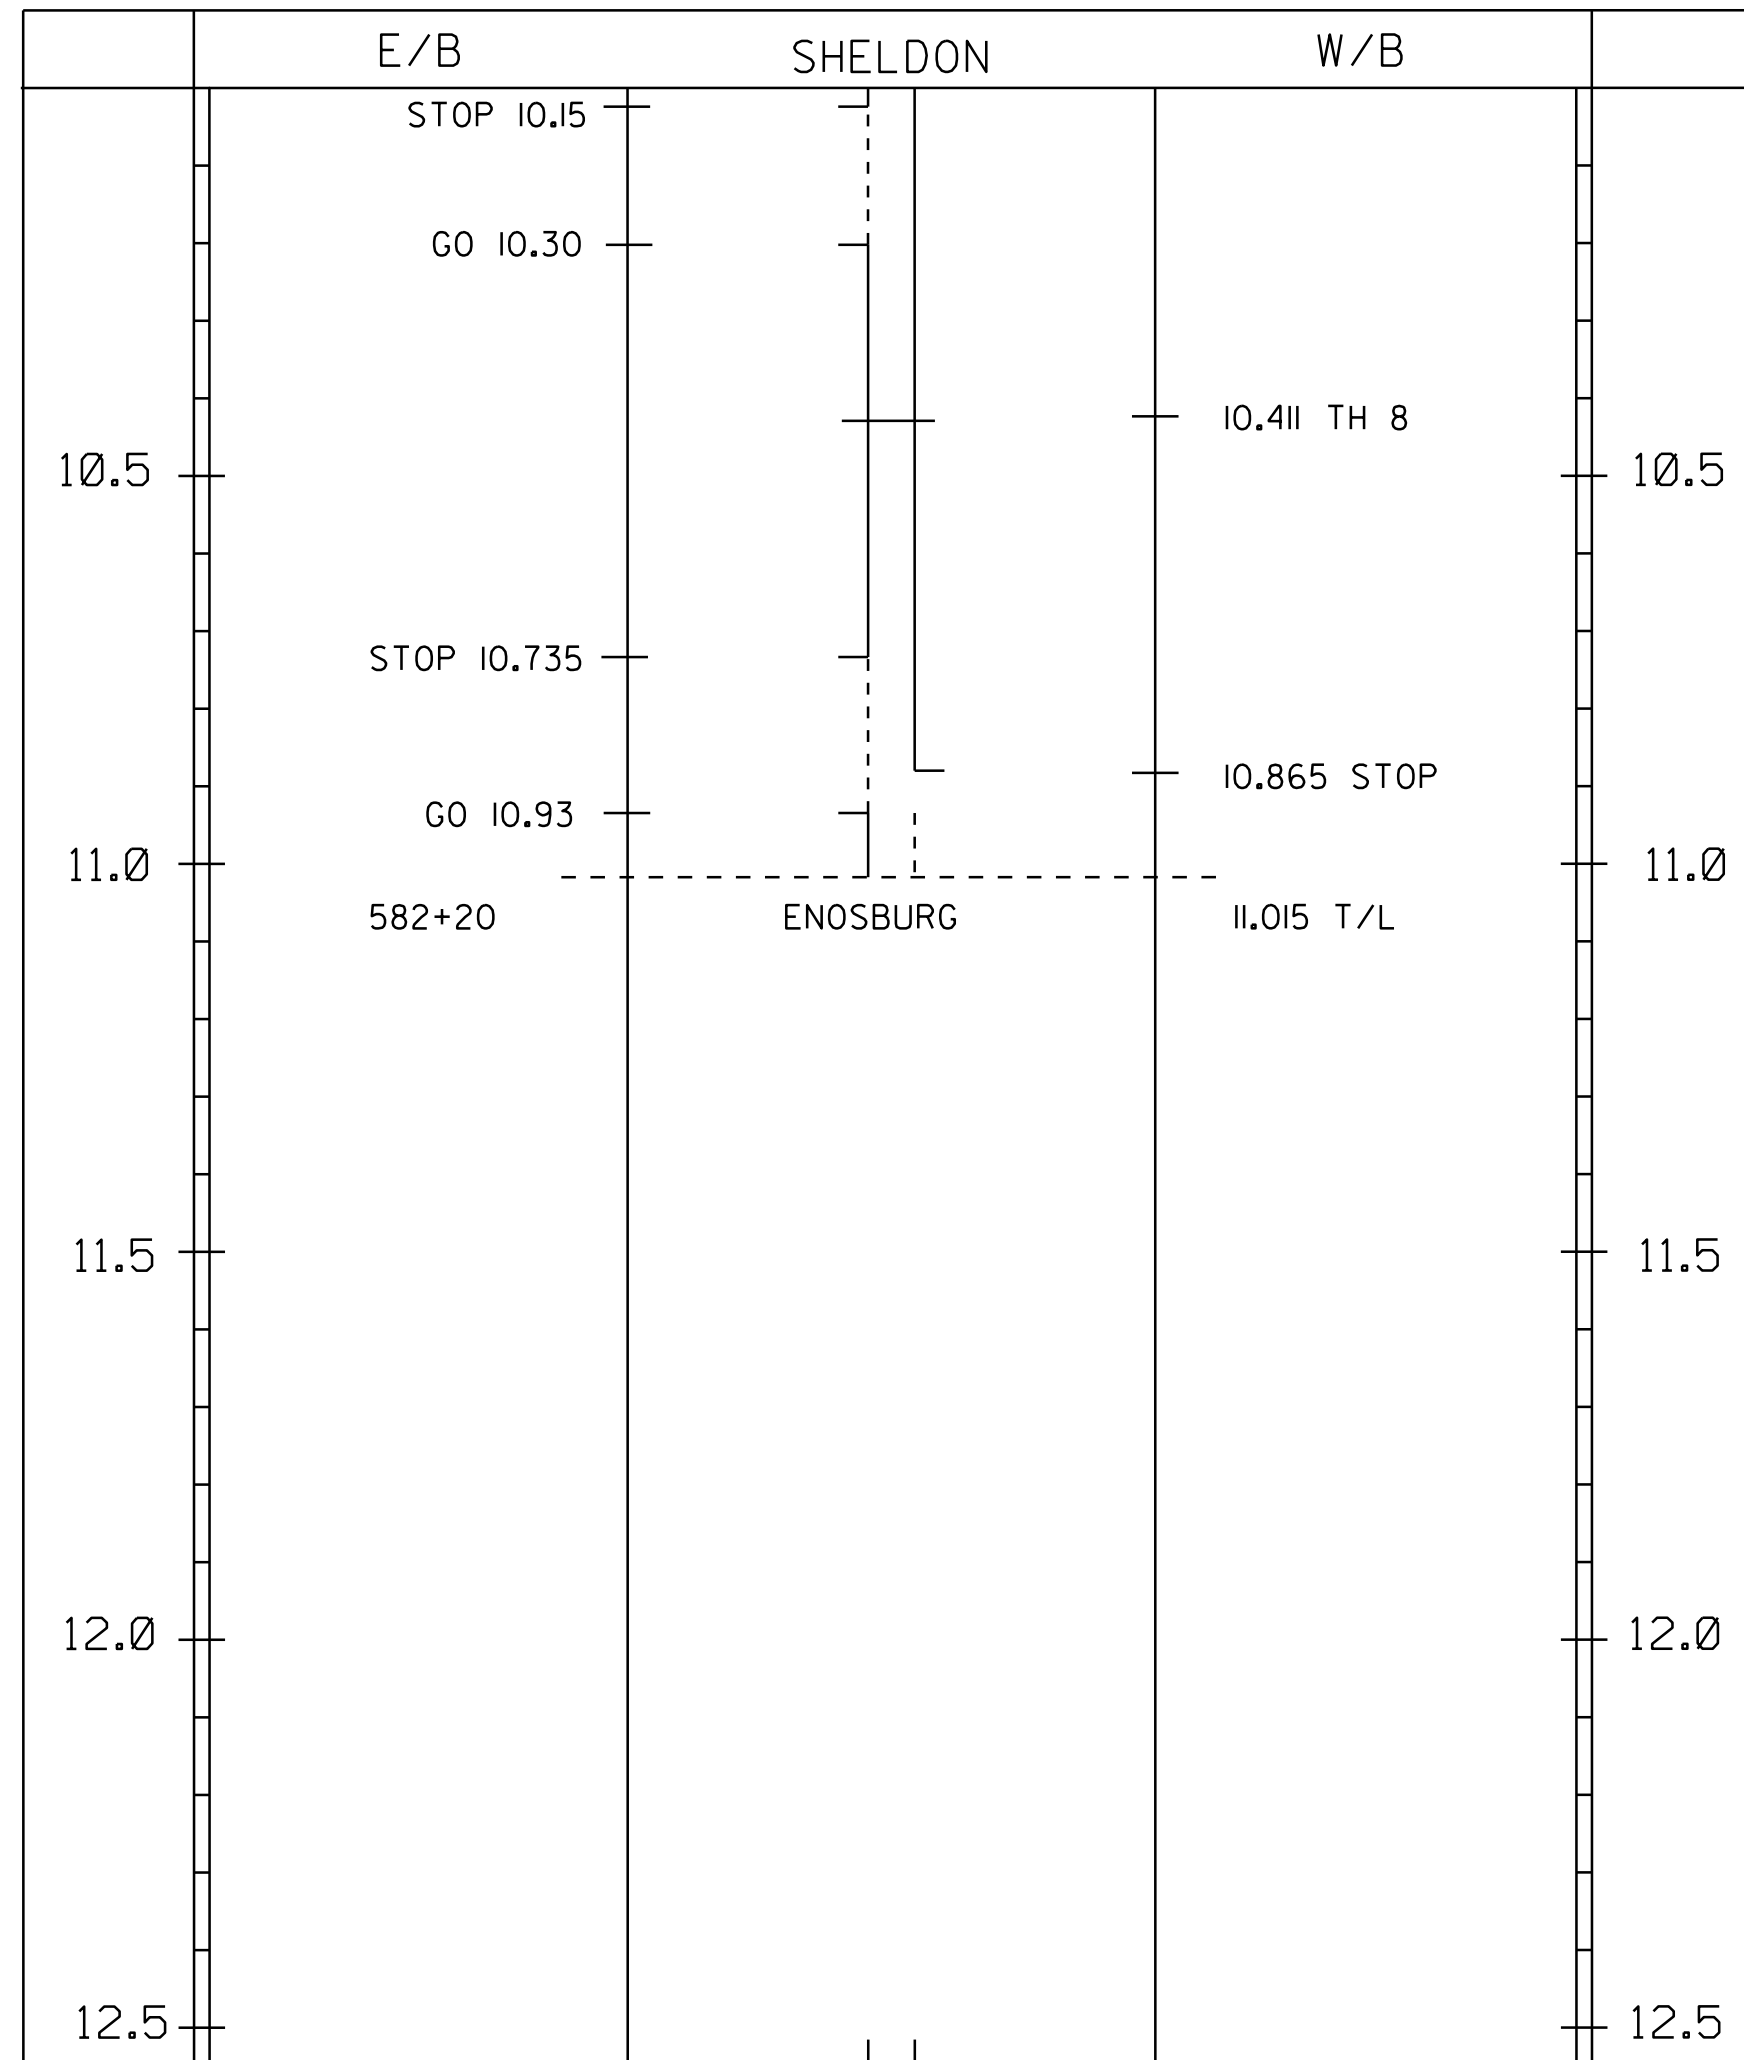


ALL STATIONS SHOWN ARE IN MILES

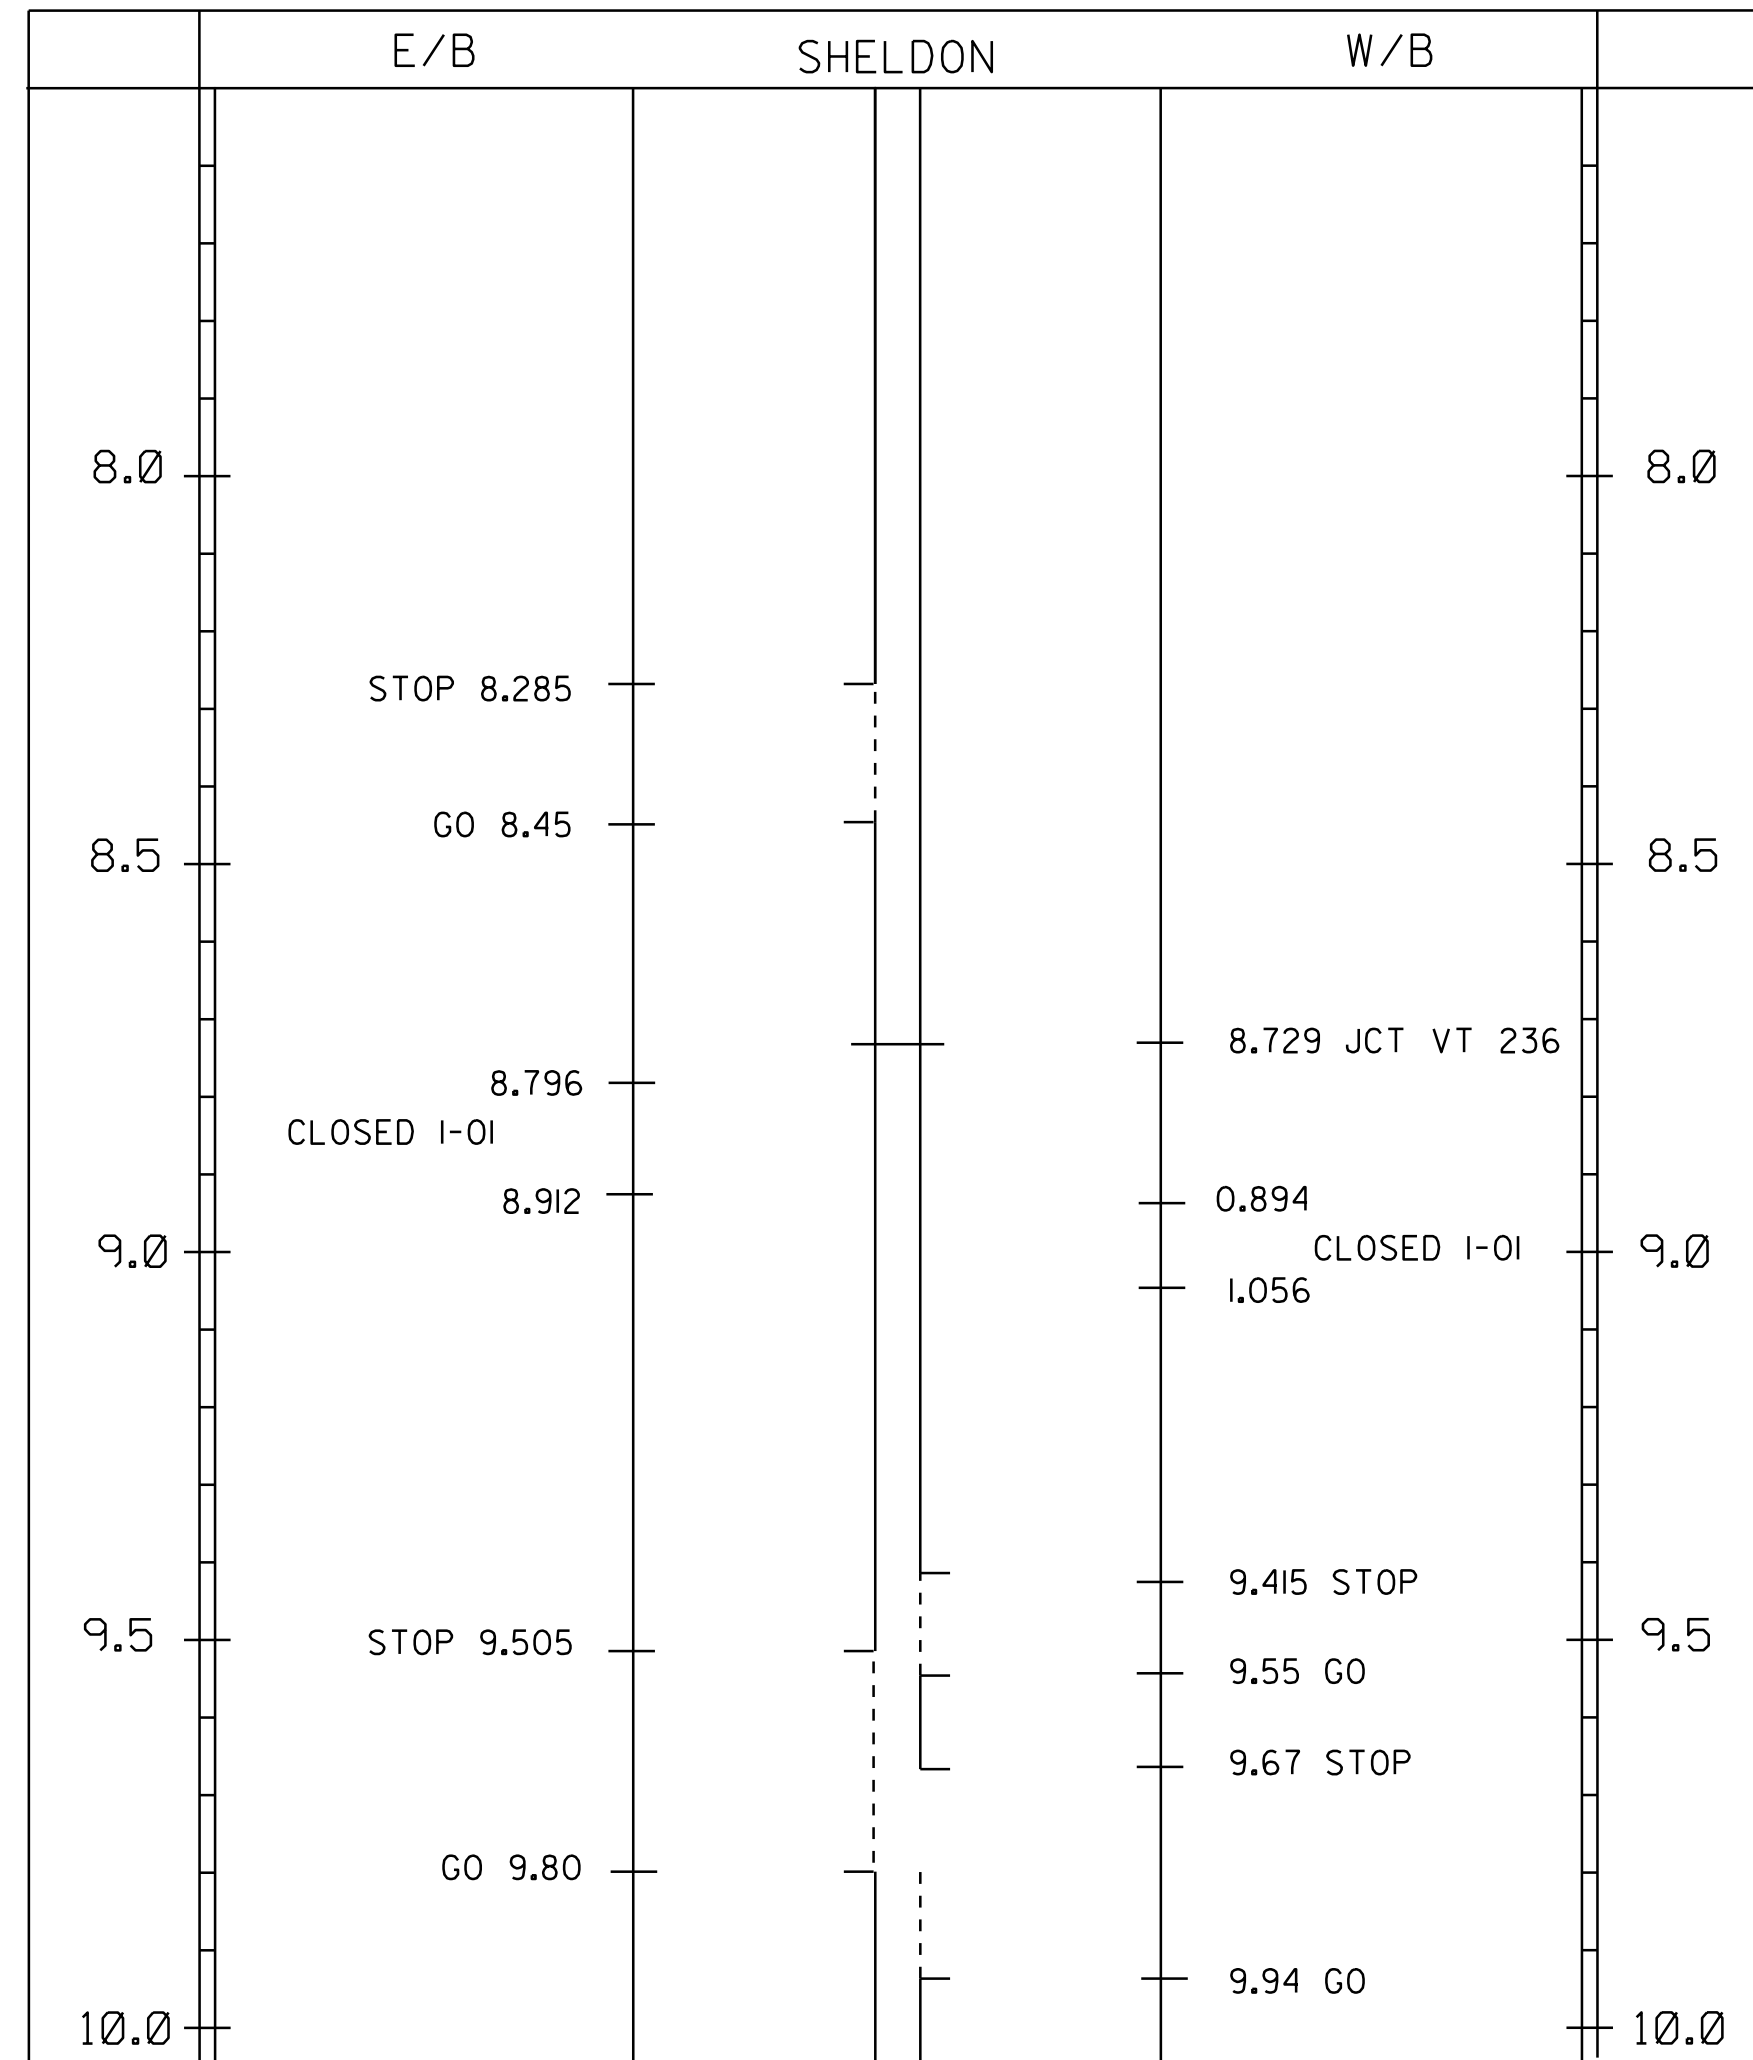

646.402 DURABLE 4 INCH WHITE LINE, THERMOPLASTIC
 646.602 TEMPORARY 4 INCH WHITE LINE, PAINT
 SHELDON
 MM 7.500 TO MM 11.015 SOLID RT & LT
 MM 8.729, DOUBLE SOLID LT (VT ROUTE 236)
 MM 10.411, DOUBLE SOLID LT (T.H. 8)
 ENOSBURG
 MM 0.000 TO MM 0.464 SOLID RT & LT
 MM 0.090, DOUBLE SOLID LT (T.H. 8)
 MM 0.302, DOUBLE SOLID RT (T.H. 7)
 MM 0.421, DOUBLE SOLID RT (CENTER STREET)

646.412 DURABLE 4 INCH YELLOW LINE, THERMOPLASTIC
 646.612 TEMPORARY 4 INCH YELLOW LINE, PAINT
 SHELDON
 MM 7.500 TO MM 8.285 SOLID RT & LT
 MM 8.285 TO MM 8.450 DASHED RT, SOLID LT
 MM 8.450 TO MM 9.415 SOLID RT & LT
 MM 8.729, DOUBLE SOLID LT (VT ROUTE 236)
 MM 9.415 TO MM 9.505 SOLID RT, DASHED LT
 MM 9.505 TO MM 9.550 DASHED CL
 MM 9.550 TO MM 9.670 DASHED RT, SOLID LT
 MM 9.670 TO MM 9.800 DASHED CL
 MM 9.800 TO MM 9.940 SOLID RT, DASHED LT
 MM 9.940 TO MM 10.150 SOLID RT & LT
 MM 10.150 TO MM 10.30 DASHED RT, SOLID LT
 MM 10.300 TO MM 10.735 SOLID RT & LT
 MM 10.411, DOUBLE SOLID LT (T.H. 8)
 MM 10.735 TO MM 10.865 DASHED RT, SOLID LT
 MM 10.865 TO MM 10.930 DASHED CL
 MM 10.930 TO MM 11.015 SOLID RT, DASHED LT
 ENOSBURG
 MM 0.000 TO MM 0.464 SOLID RT & LT
 MM 0.090, DOUBLE SOLID LT (T.H. 8)
 MM 0.302, DOUBLE SOLID RT (T.H. 7)
 MM 0.421, DOUBLE SOLID RT (CENTER STREET)

646.482 DURABLE 24 INCH STOP BAR, THERMOPLASTIC
 646.682 TEMPORARY 24 INCH STOP BAR, PAINT
 SHELDON
 MM 8.729, LT (VT ROUTE 236)
 MM 10.411, LT (T.H. 8)
 ENOSBURG
 MM 0.090, LT (T.H. 8)
 MM 0.302, RT (T.H. 7)
 MM 0.421, RT (CENTER STREET)

646.492 DURABLE LETTER OR SYMBOL, THERMOPLASTIC
 646.692 TEMPORARY LETTER OR SYMBOL, PAINT
 SHELDON
 MM 8.729, LT - "STOP" (VT ROUTE 236)
 MM 10.411, LT - "STOP" (T.H. 8)
 ENOSBURG
 MM 0.090, LT - "STOP" (T.H. 8)
 MM 0.302, RT - "STOP" (T.H. 7)
 MM 0.421, RT - "STOP" (CENTER STREET)

646.502 DURABLE CROSSWALK MARKING, THERMOPLASTIC
 646.702 TEMPORARY CROSSWALK MARKING, PAINT
 ENOSBURG
 MM 0.426, RT



LANE MARKING SHEET #2

PROJECT NAME: SHELDON-ENOSBURG
 PROJECT NUMBER: STP 2714(I)

FILE NAME: p07b180.dgn
 PROJECT LEADER: JLL
 DESIGNED BY: STANTEC
 IPARM FILE: p07b180ims02.i
 PLOT DATE: 07-NOV-2011 16:46
 DRAWN BY: STANTEC
 CHECKED BY: JLL
 SHEET 13 OF 29