

BORDER  
R=1/2"  
TH=1/2"

WHITE (RETROREFLECTIVE) TEXT WITH GREEN (RETROREFLECTIVE) BACKGROUND  
SEE VAOT STANDARD E-128B FOR MATERIALS

**LOCATIONS**

SHELDON  
MM 3.392, LT




**D4-1**

WHITE (RETROREFLECTIVE) TEXT WITH GREEN (RETROREFLECTIVE) BACKGROUND  
SEE VAOT STANDARD E-128B FOR MATERIALS

**LOCATIONS**

SHELDON  
MM 7.170, RT

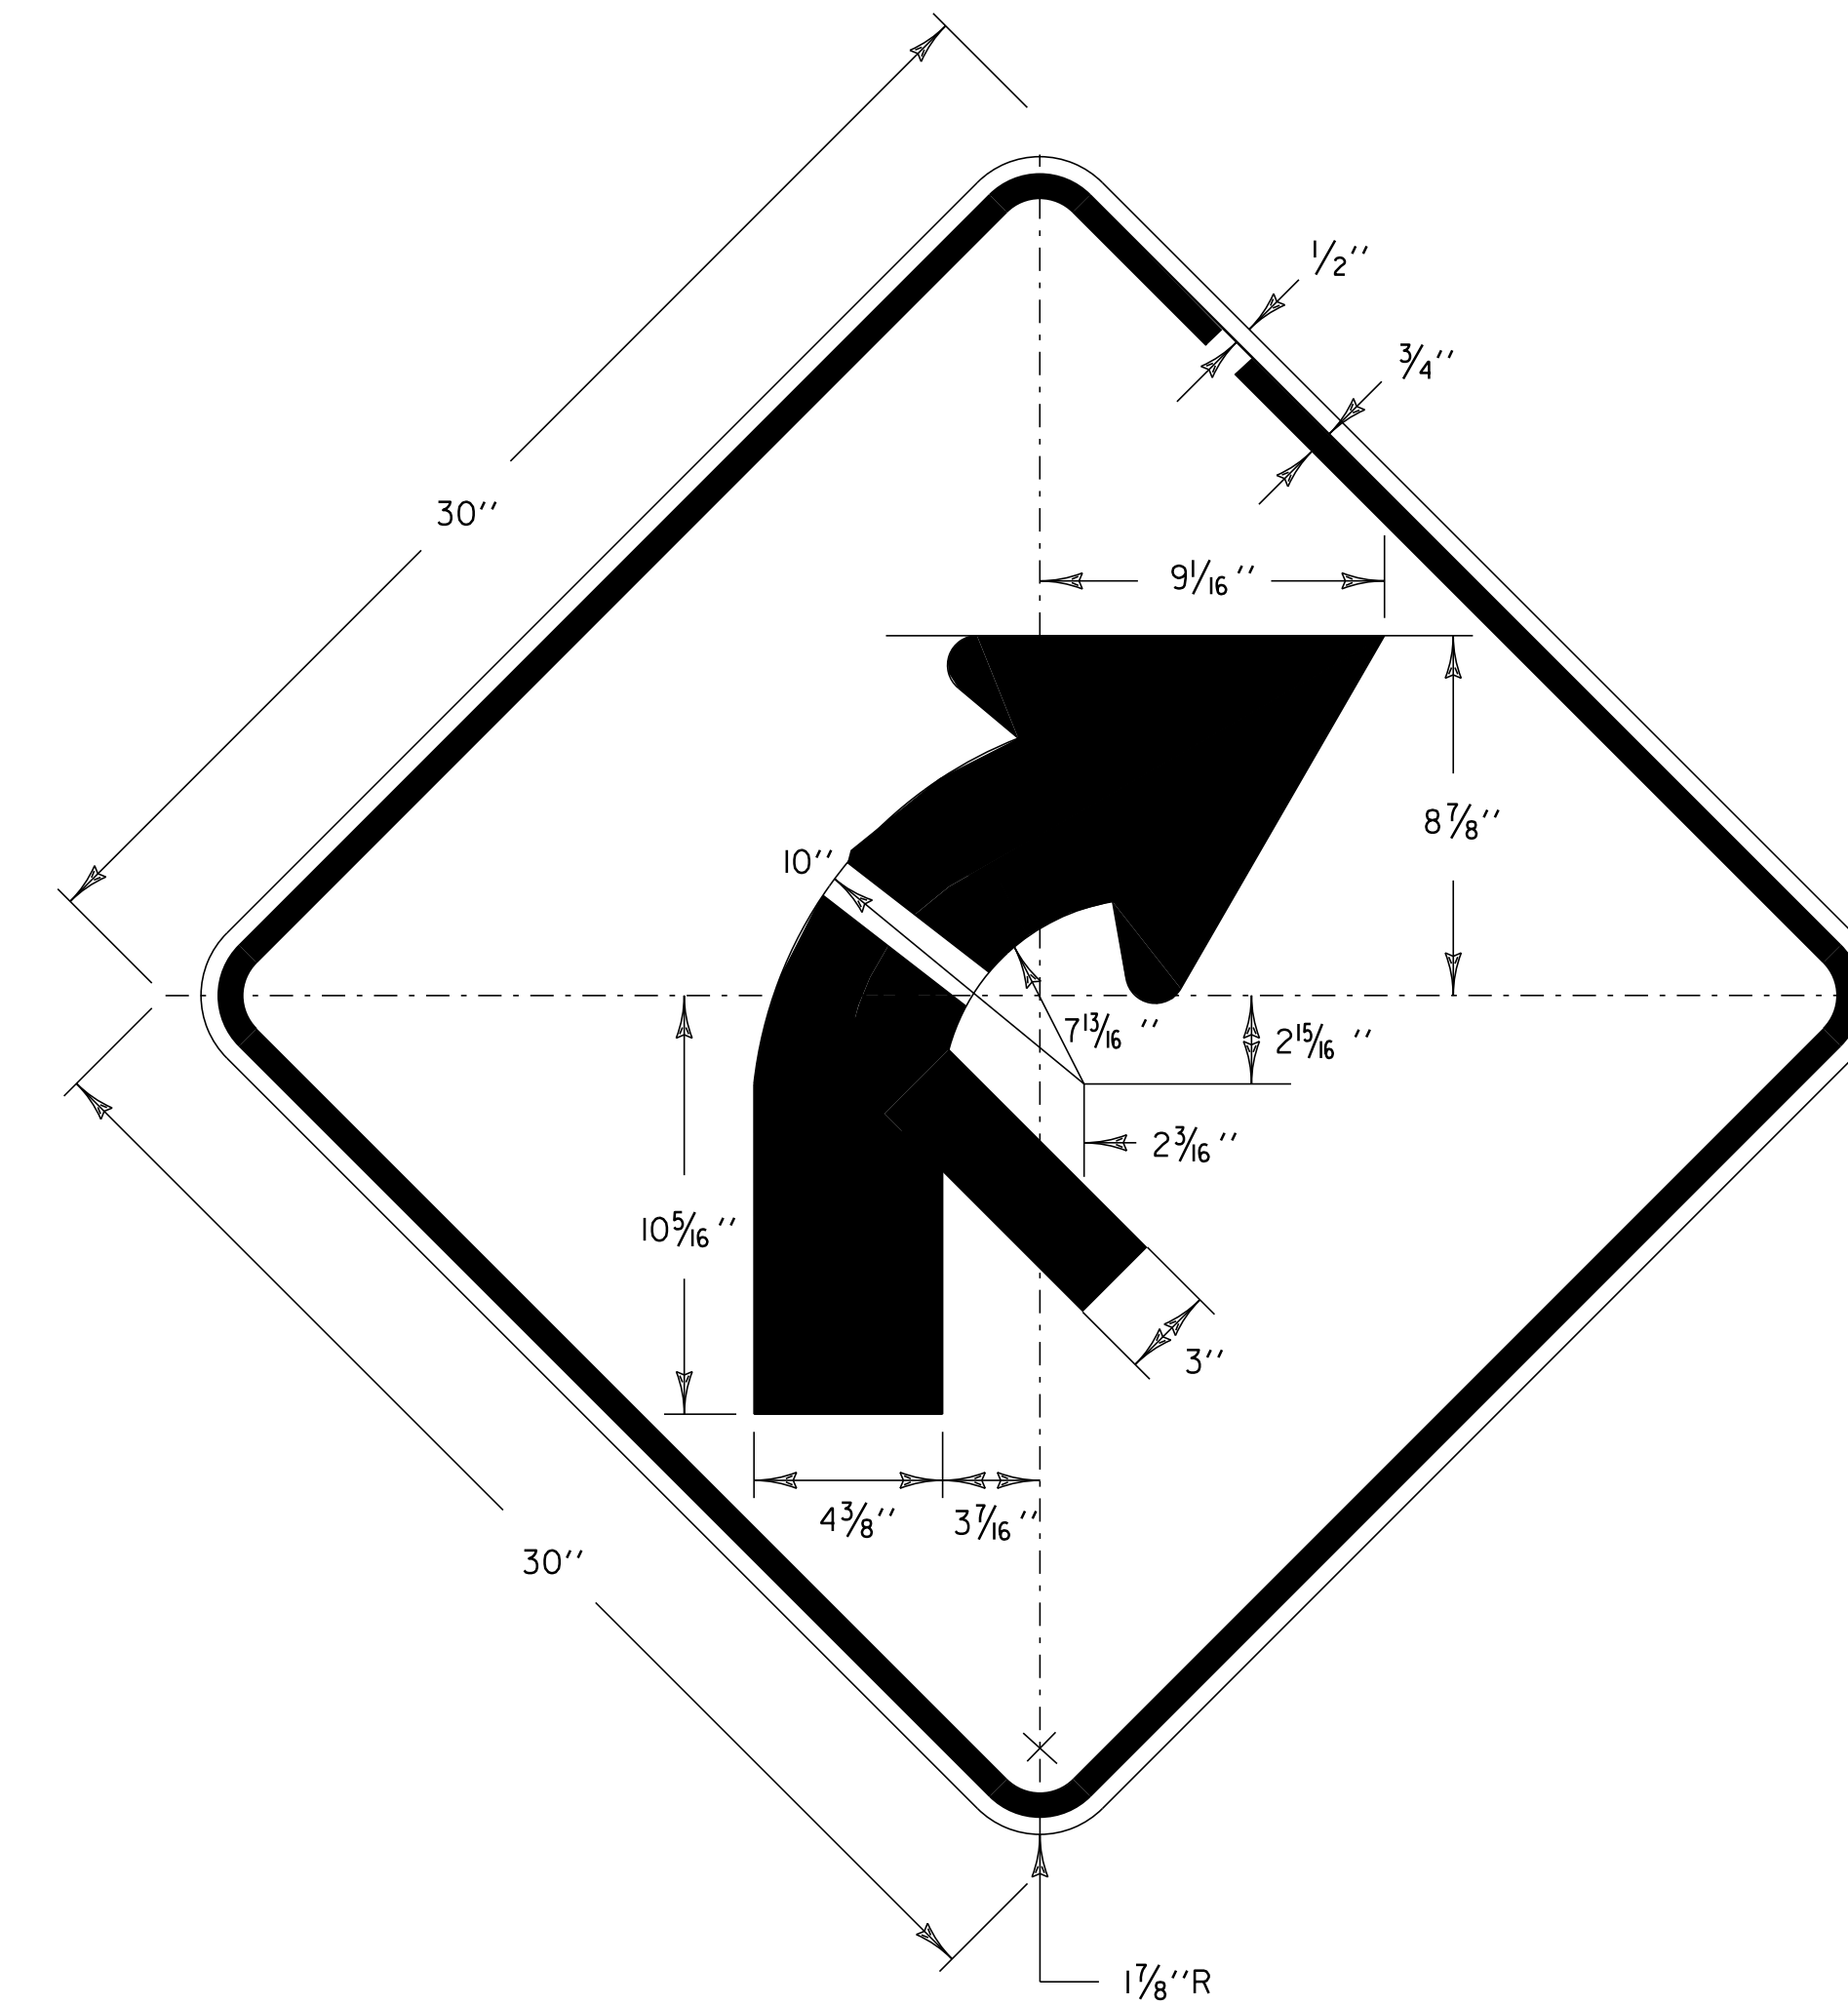

BLACK SYMBOL WITH YELLOW (RETROREFLECTIVE) BACKGROUND  
SEE VAOT STANDARD E-150 FOR MATERIALS

**LOCATIONS**

SHELDON  
MM 5.177, LT




BORDER  
R=1/2"  
TH=3/8"  
IN=3/8"

BLACK TEXT WITH YELLOW (RETROREFLECTIVE) BACKGROUND  
SEE VAOT STANDARD E-150 FOR MATERIALS

**LOCATIONS**

SHELDON  
MM 2.579, RT  
MM 7.262, LT  
ENOSBURG  
MM 0.321, LT

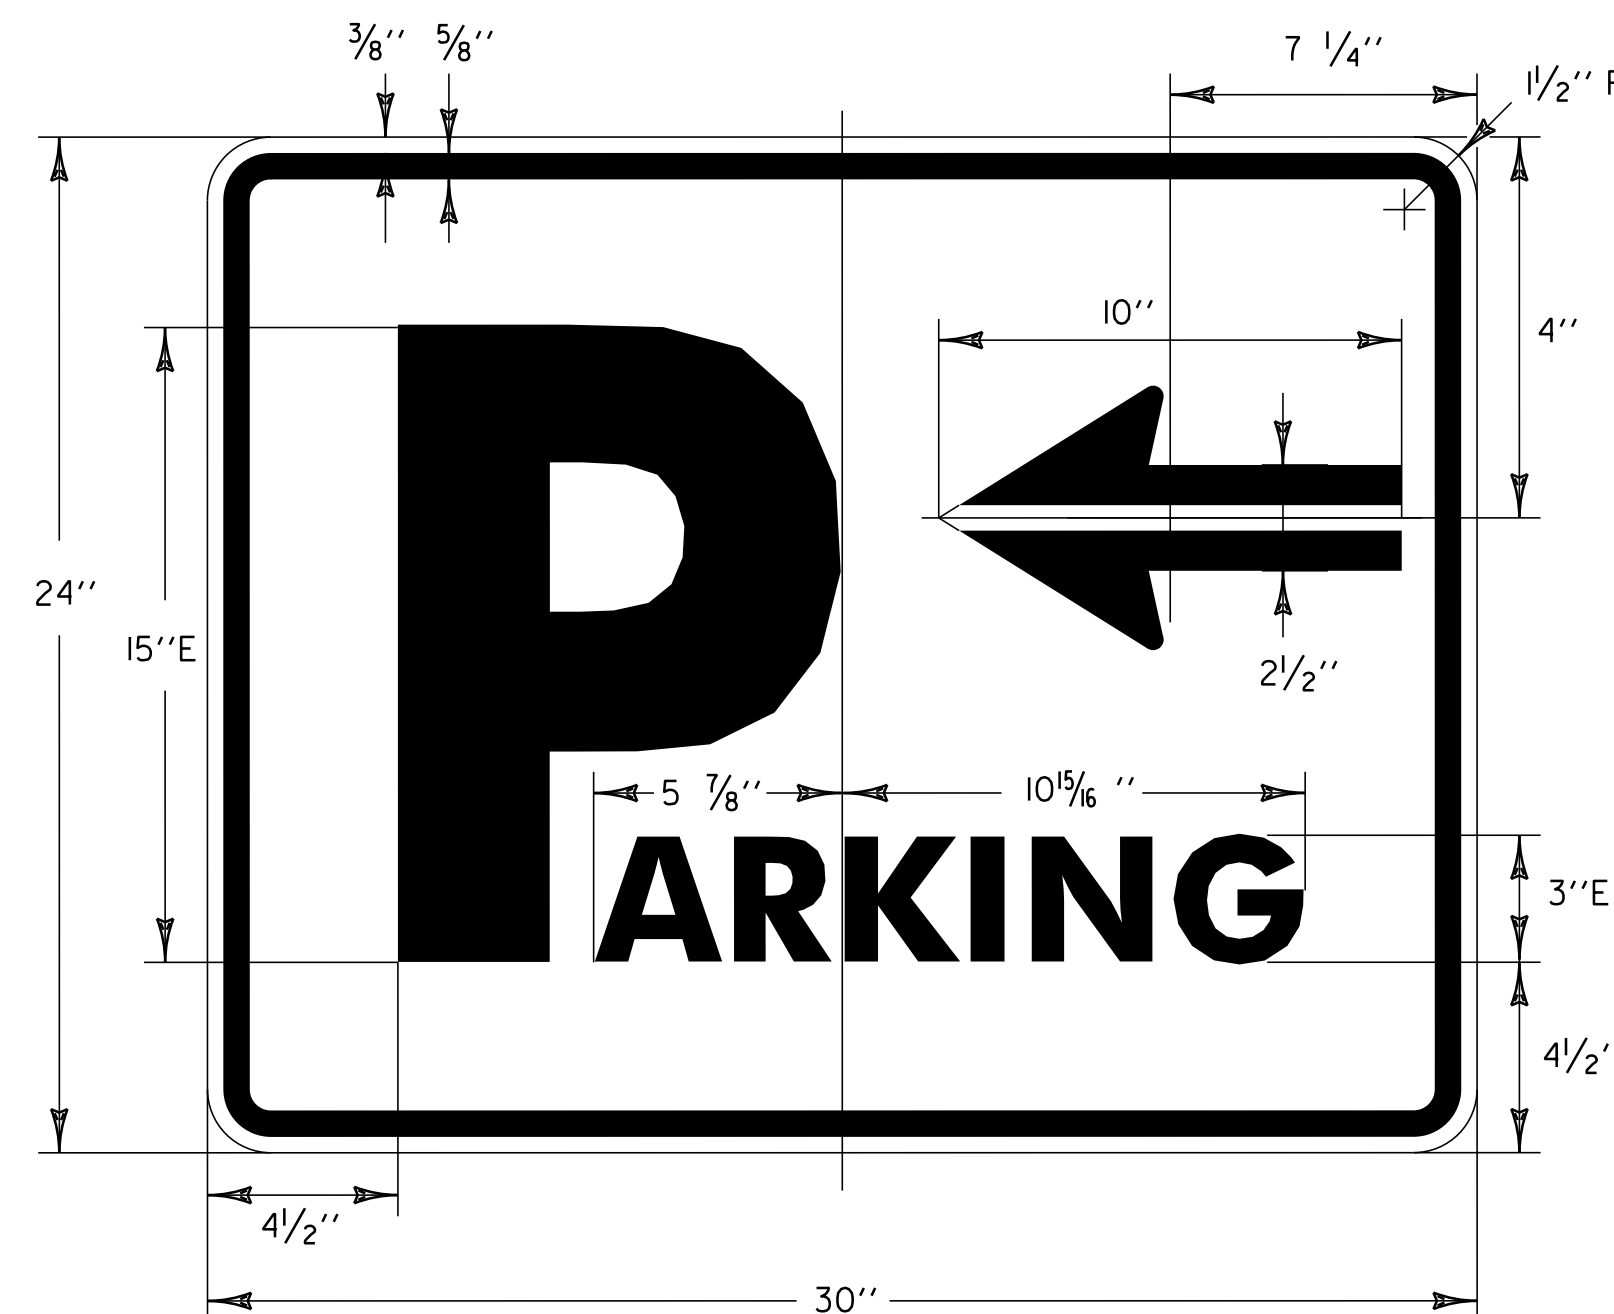

**D4-1**

WHITE (RETROREFLECTIVE) TEXT WITH GREEN (RETROREFLECTIVE) BACKGROUND  
SEE VAOT STANDARD E-128B FOR MATERIALS

**LOCATIONS**

SHELDON  
MM 7.229, LT



**TRAFFIC SIGN DETAILS**

PROJECT NAME: SHELDON-ENOSBURG  
PROJECT NUMBER: STP 2714(I)

FILE NAME: p07b180.dgn  
PROJECT LEADER: JLL  
DESIGNED BY: STANTEC  
IPARM FILE: p07b180tsd.i

PLOT DATE: 07-NOV-2011 16:46  
DRAWN BY: STANTEC  
CHECKED BY: JLL  
SHEET 22 OF 29