


BLACK TEXT WITH YELLOW (RETROREFLECTIVE) BACKGROUND
SEE VAOT STANDARD E-150 FOR MATERIALS

LOCATIONS

SHELDON
MM 4.706, RT
MM 4.889, LT
MM 10.946, RT

ENOSBURG
MM 0.191, LT

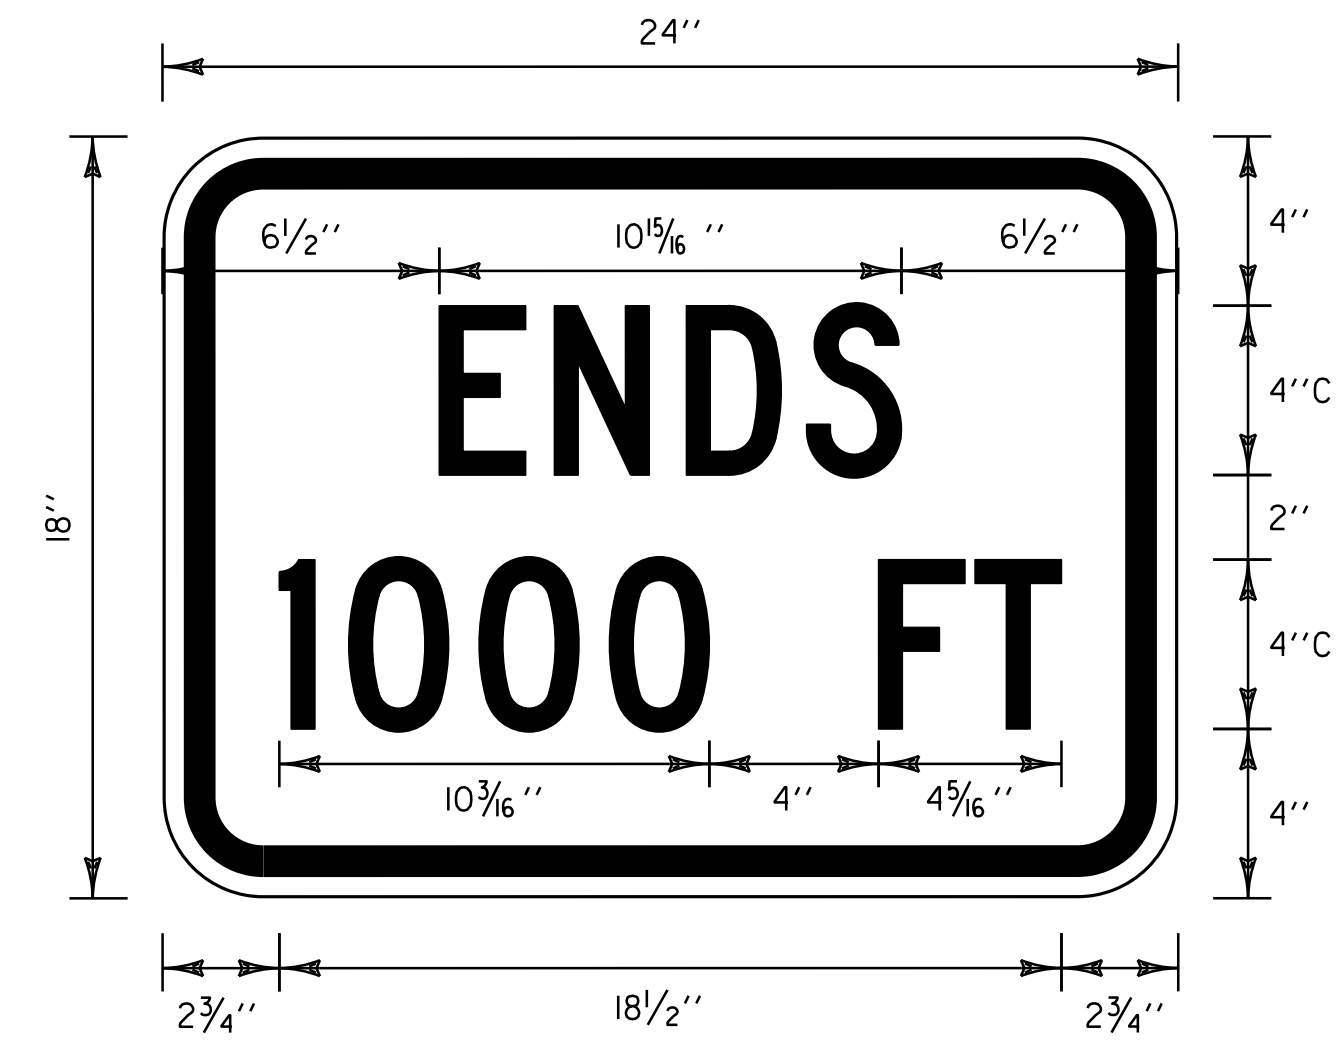


BORDER
R=1 7/8"
TH=3/4"
IN=1/2"

BLACK TEXT WITH YELLOW (RETROREFLECTIVE) BACKGROUND
SEE VAOT STANDARD E-150 FOR MATERIALS

LOCATIONS

SHELDON
MM 4.889, LT
MM 10.946, RT

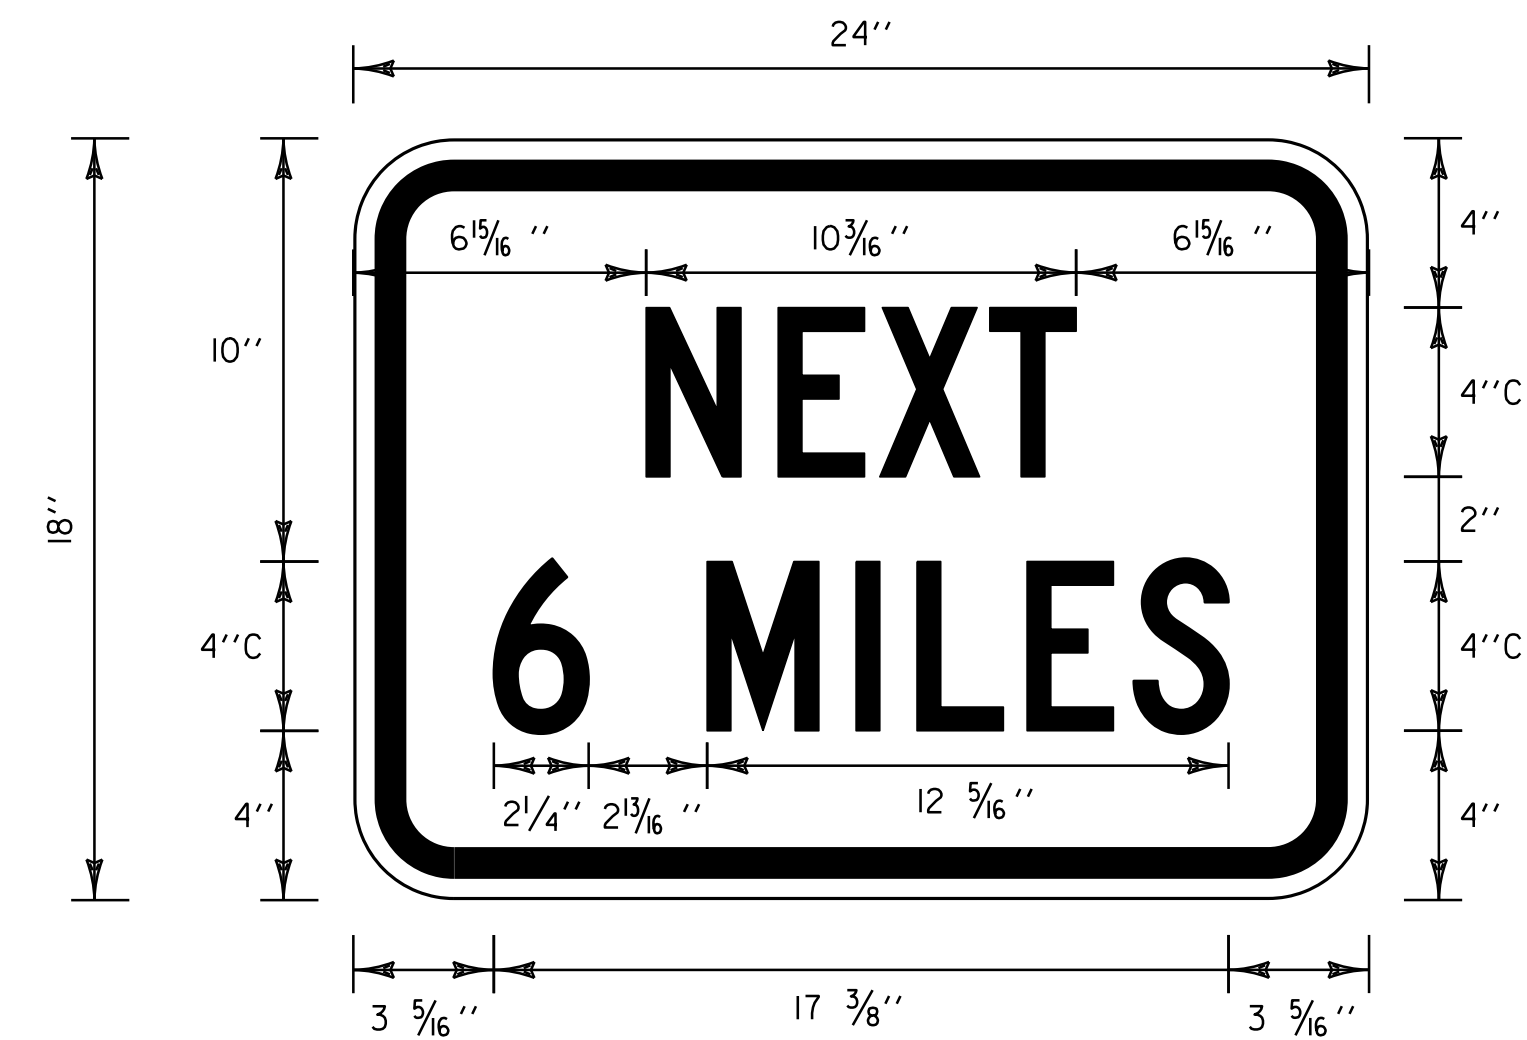

BORDER
R=1 7/8"
TH=3/4"
IN=1/2"

BLACK TEXT WITH YELLOW (RETROREFLECTIVE) BACKGROUND
SEE VAOT STANDARD E-150 FOR MATERIALS

LOCATIONS

SHELDON
MM 4.706, RT

ENOSBURG
MM 0.191, LT

**CENTERLINE
RUMBLE STRIP
DETAIL
SHEET #2**

PROJECT NAME: SHELDON-ENOSBURG
PROJECT NUMBER: STP 2714(I)

FILE NAME: p07b180.dgn
PROJECT LEADER: JLL
DESIGNED BY: STANTEC
IPARM FILE: p07b180crsd02.i

PLOT DATE: 07-NOV-2011 16:46
DRAWN BY: STANTEC
CHECKED BY: JLL
SHEET 27 OF 29

