


**FAIRFAX BRIDGE #3**

FAIRFAX  
STA. 31+59


NOTE: CONTRACTOR TO VERIFY ASPHALT DEPTHS ON BRIDGE DECK PRIOR TO COLD PLANING. THIS SHALL BE CONSIDERED INCIDENTAL TO ITEM 210.10 "COLD PLANING BITUMINOUS PAVEMENT". ANY DAMAGE TO THE BRIDGE DECK OR MEMBRANE WILL BE REPAIRED AS DIRECTED BY THE RESIDENT ENGINEER AT THE CONTRACTOR'S EXPENSE.

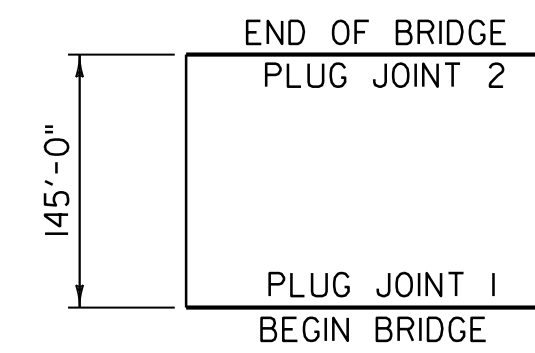

| JOINT | STATION | LENGTH   |
|-------|---------|----------|
| 1     | 30+86   | 30' - 0" |
| 2     | 32+31   | 30' - 0" |

BRIDGE #3  
TOTAL LENGTH OF JOINT  
60' - 0"


**FAIRFAX BRIDGE #3  
STA. 31+59 (MM 0.598)  
COLD PLANE AND PAVE**

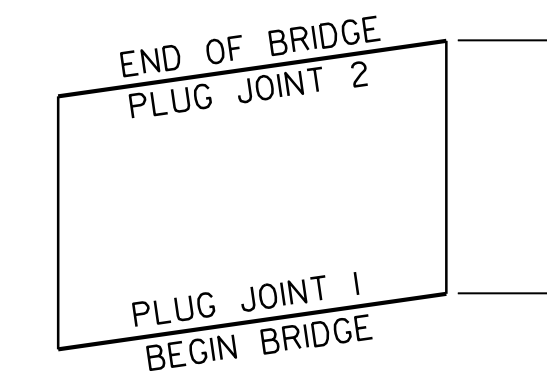

| JOINT | STATION | LENGTH   |
|-------|---------|----------|
| 1     | 269+20  | 33' - 0" |
| 2     | 270+86  | 33' - 0" |

BRIDGE #9  
TOTAL LENGTH OF JOINT  
66' - 0"

**FAIRFAX BRIDGE #9  
STA. 270+03 (MM 5.114)  
COLD PLANE AND PAVE**

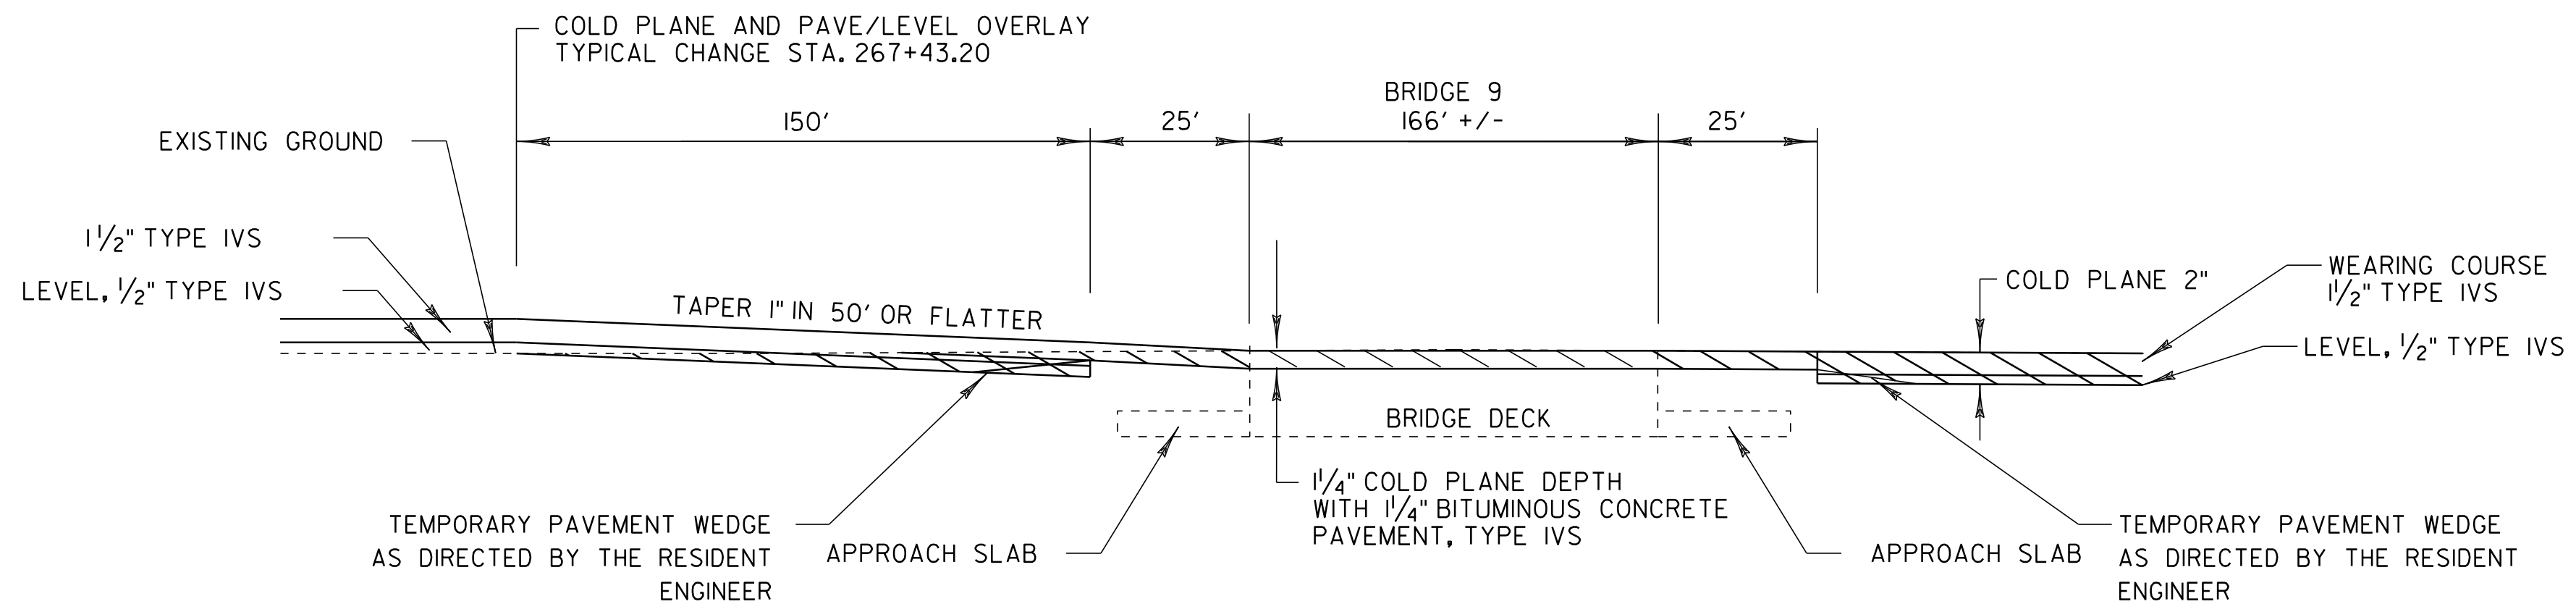


**FAIRFAX BRIDGE #9**

FAIRFAX  
STA. 270+03

NOTE: CONTRACTOR TO VERIFY ASPHALT DEPTHS ON BRIDGE DECK PRIOR TO COLD PLANING. THIS SHALL BE CONSIDERED INCIDENTAL TO ITEM 210.10 "COLD PLANING BITUMINOUS PAVEMENT". ANY DAMAGE TO THE BRIDGE DECK WILL BE REPAIRED AS DIRECTED BY THE RESIDENT ENGINEER AT THE CONTRACTOR'S EXPENSE.


| BRIDGE #  | 516.10<br>BRIDGE EXPANSION<br>JOINT, ASPHALTIC PLUG | 580.20<br>RAPID SETTING CONCRETE<br>REPAIR MATERIAL WITH<br>COARSE AGGREGATE |
|-----------|---|--|
|           | LF  | CF   |
| FAIRFAX 3 | 60  | 50   |
| FAIRFAX 9 | 66  | 50   |
| SUBTOTAL  | 126   | 100  |
| ROUNDING  | 4   | -  |
| TOTAL     | 130   | 100  |

NOTE: REFER TO BRIDGE JOINT ASPHALTIC PLUG - STRUCTURES DETAIL SD-516.10

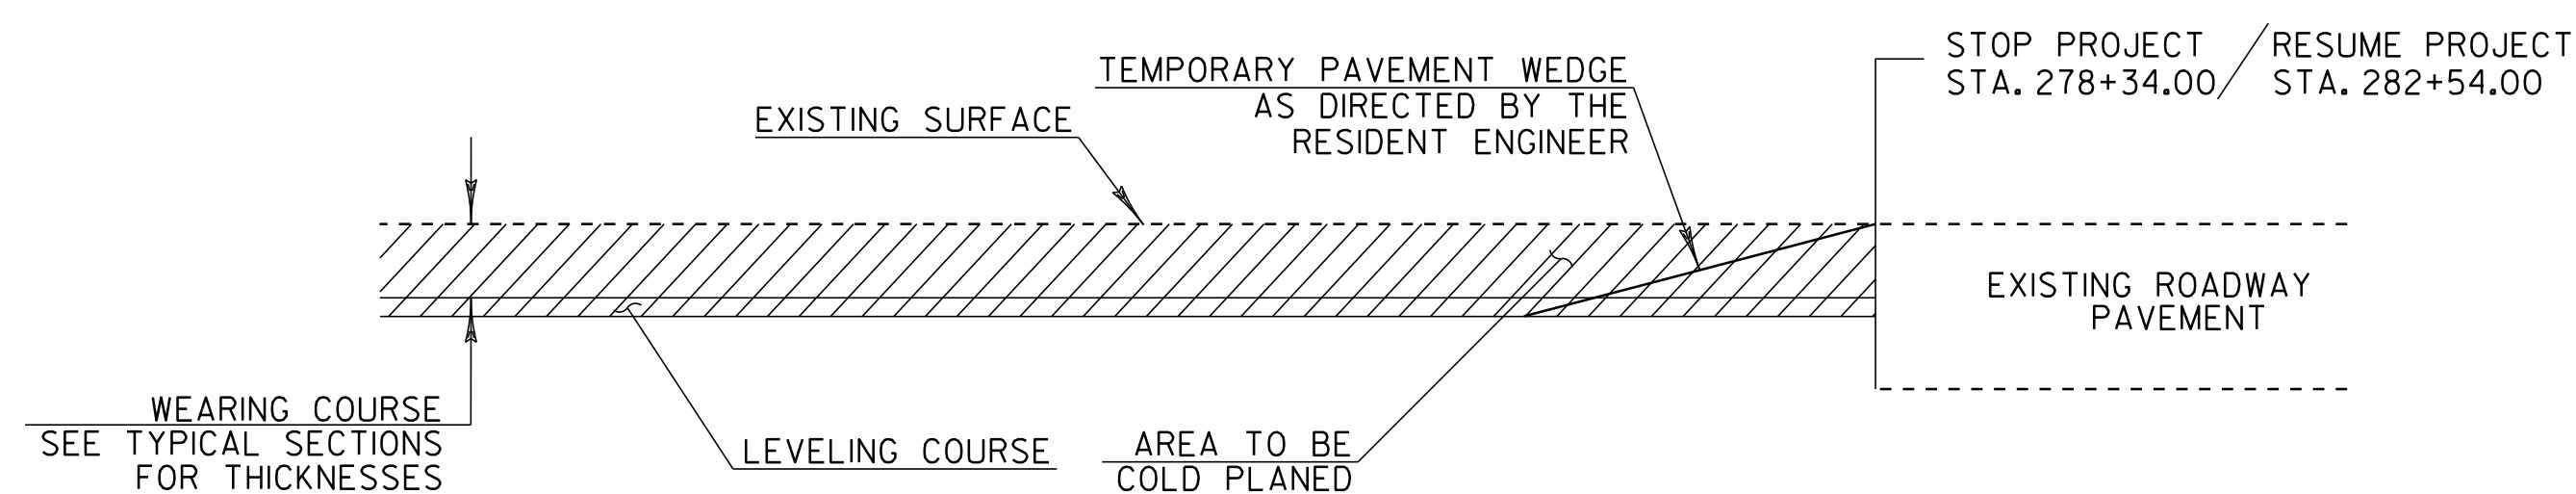

**APPROACH AREA DETAIL**

FAIRFAX  
STA. 278+34.00  
STA. 282+54.00

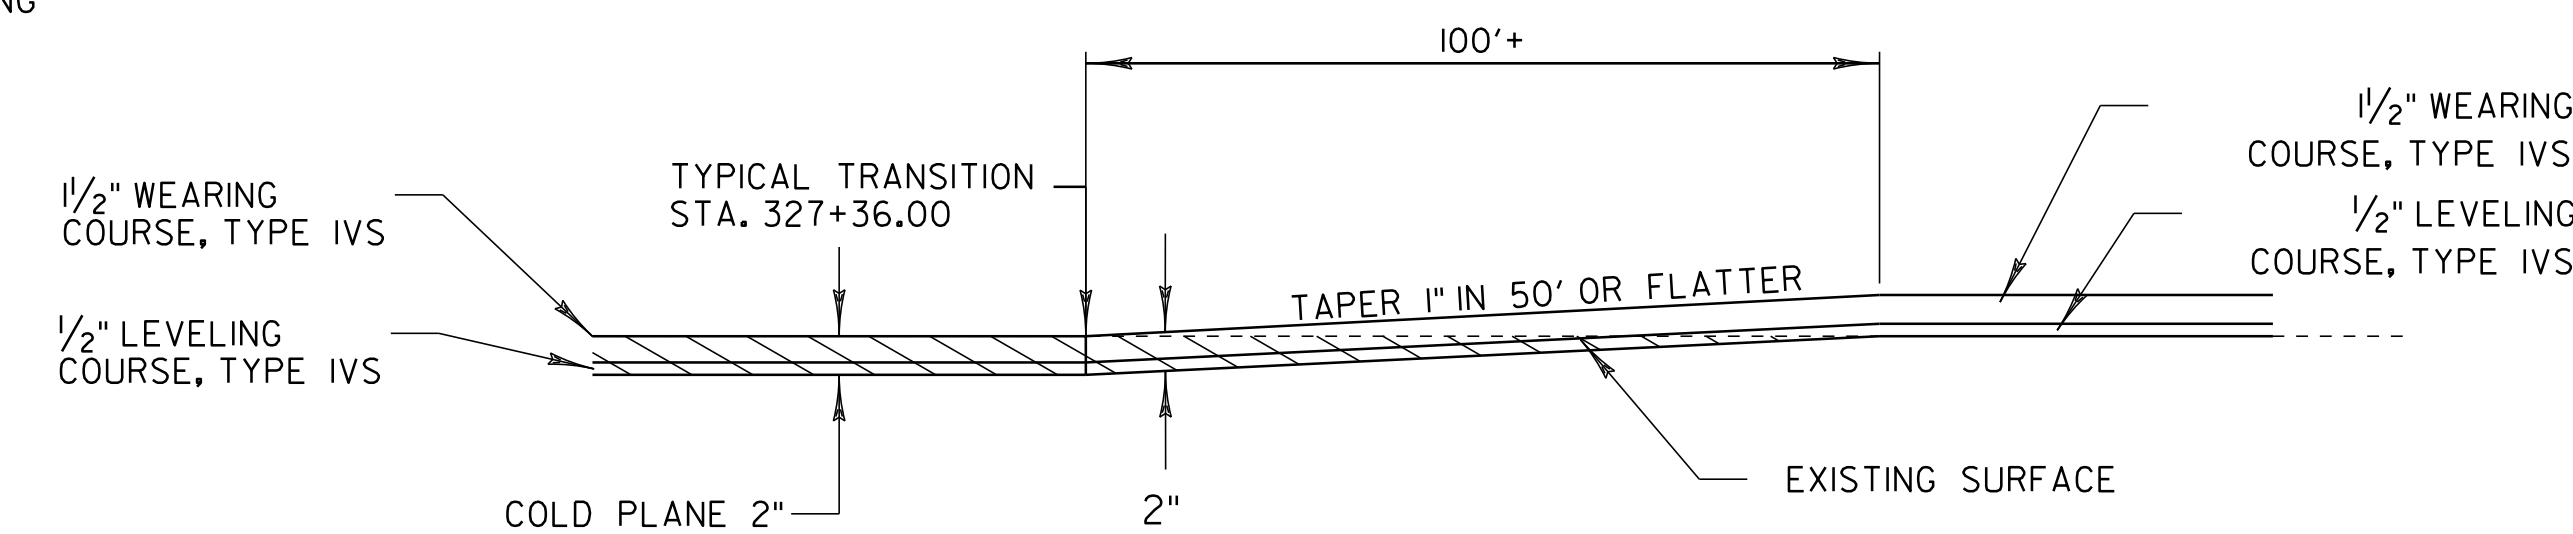

**TYPICAL TRANSITION DETAIL**

FAIRFAX  
STA. 327+36.00

NOT TO SCALE

**PROJECT  
TYPICAL  
SHEET 3**

PROJECT NAME: CAMBRIDGE-FAIRFAX

PROJECT NUMBER: STP 2713(I)

FILE NAME: p07B182.dgn

PROJECT LEADER: CDL

DESIGNED BY: CDL

PLOT FILE: p07B182.5.i

PLOT DATE: 29-DEC-2014 13:45

DRAWN BY: SJL

CHECKED BY: EPD

SHEET 5 OF 36