

STEEL BEAM GUARDRAIL, GALVANIZED
 STA. 29+38.5 - STA. 34+26 RT
 STA. 30+01.5 - STA. 33+26.5 LT
 STA. 42+94.5 - STA. 43+50 RT

DURABLE 4 INCH WHITE LINE (SEE OPTION ITEMS)
 STA. 28+75 - STA. 43+50 (SOLID LT & RT)

TEMPORARY 4 INCH WHITE LINE, PAINT
 STA. 28+75 - STA. 43+50 (SOLID LT & RT)

STEEL BEAM GUARDRAIL, GALVANIZED W/8 FEET POSTS
 STA. 38+94.5 - STA. 40+94.5 LT
 STA. 38+94.5 - STA. 42+94.5 RT

DURABLE 4 INCH YELLOW LINE (SEE OPTION ITEMS)
 STA. 28+75 - STA. 43+50 (SOLID LT & RT, CENTERLINE)

TEMPORARY 4 INCH YELLOW LINE, PAINT
 STA. 28+75 - STA. 43+50 (SOLID LT & RT, CENTERLINE)

MANUFACTURED TERMINAL SECTION, FLARED


STA. 29+01 - STA. 29+38.5 RT
 STA. 29+64 - STA. 30+01.5 LT
 STA. 33+26.5 - STA. 33+64 LT
 STA. 34+26 - STA. 34+63.5 RT
 STA. 38+57 - STA. 38+94.5 LT
 STA. 38+57 - STA. 38+94.5 RT
 STA. 40+94.5 - STA. 41+32 LT

REMOVAL AND DISPOSAL OF GUARDRAIL

STA. 29+01 - STA. 34+63.5 RT
 STA. 29+64 - STA. 33+64 LT
 STA. 38+57 - STA. 41+32 LT
 STA. 38+57 - STA. 43+50 RT

MATCHLINE STA. 28+75 SEE PREVIOUS SHEET

MATCHLINE STA. 43+50 SEE BELOW

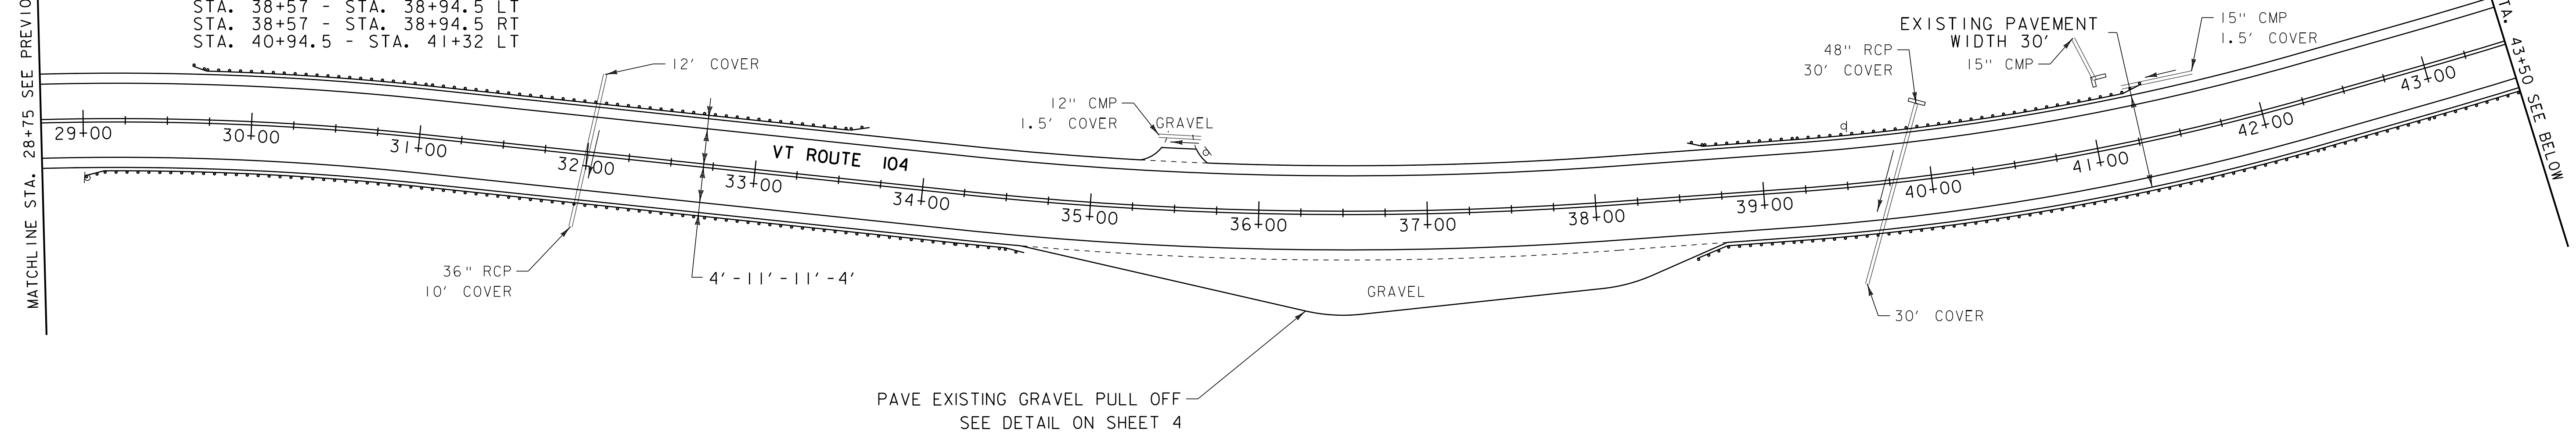

DURABLE 4 INCH WHITE LINE (SEE OPTION ITEMS)
 STA. 43+50 - STA. 57+75 (SOLID LT & RT)
 (WITH BREAKS AT TOWN ROADS)
 STA. 48+50 RT (EDGE LINES TH #66)

TEMPORARY 4 INCH WHITE LINE, PAINT
 STA. 43+50 - STA. 57+75 (SOLID LT & RT)
 (WITH BREAKS AT TOWN ROADS)
 STA. 48+50 RT (EDGE LINES TH #66)

STEEL BEAM GUARDRAIL, GALVANIZED
 STA. 43+50 - STA. 48+19.5 RT

DURABLE 4 INCH YELLOW LINE (SEE OPTION ITEMS)
 STA. 43+50 - STA. 57+75 (SOLID LT & RT, CENTERLINE)
 (WITH BREAKS AT TOWN ROADS)
 STA. 48+50 RT (CENTERLINE TH #66)

TEMPORARY 4 INCH YELLOW LINE, PAINT
 STA. 43+50 - STA. 57+75 (SOLID LT & RT, CENTERLINE)
 (WITH BREAKS AT TOWN ROADS)
 STA. 48+50 RT (CENTERLINE TH #66)

ANCHOR FOR STEEL BEAM RAIL
 STA. 47+75

DURABLE 24 INCH STOP BAR (SEE OPTION ITEMS)
 STA. 48+48 - STA. 49+00 RT (TH #66)

TEMPORARY 24 INCH STOP BAR, PAINT
 STA. 48+48 - STA. 49+00 RT (TH #66)

STEEL BEAM GUARDRAIL, GALVANIZED W/8 FEET POSTS
 STA. 45+02.5 - STA. 46+52.5 LT
 STA. 44+65 - STA. 46+90 LT
 STA. 53+36.5 - STA. 57+11.5 RT
 STA. 53+05 - STA. 57+75 LT

DURABLE LETTER OR SYMBOL (SEE OPTION ITEMS)
 STA. 48+70 RT "STOP" (TH #66)

TEMPORARY LETTER OR SYMBOL, PAINT
 STA. 48+70 RT "STOP" (TH #66)

MANUFACTURED TERMINAL SECTION, FLARED


REMOVAL AND DISPOSAL OF GUARDRAIL

STA. 44+65 - STA. 45+02.5 LT
 STA. 46+52.5 - STA. 46+90 LT
 STA. 52+99 - STA. 53+36.5 RT
 STA. 53+05 - STA. 53+42.5 LT
 STA. 57+11.5 - STA. 57+49 RT

STA. 43+50 - STA. 47+82 RT
 STA. 44+65 - STA. 46+90 LT
 STA. 52+99 - STA. 57+49 RT
 STA. 53+05 - STA. 57+75 LT

MATCHLINE STA. 43+50 SEE ABOVE

MATCHLINE STA. 57+75 - SEE NEXT SHEET

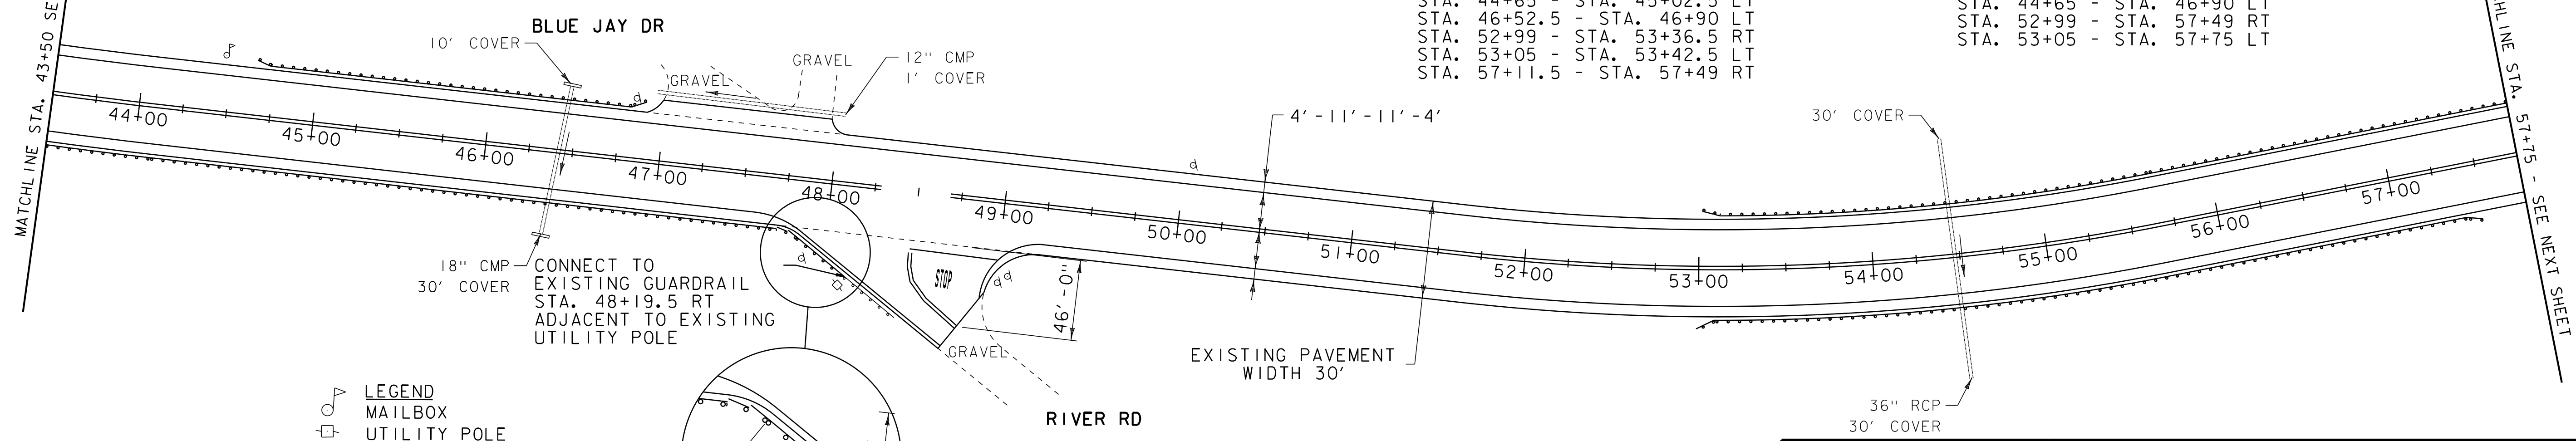

- LEGEND**
- MAILBOX
 - UTILITY POLE
 - HYDRANT
 - MANHOLE
 - WATER VALVE
 - CATCH BASIN / DROP INLET
 - SIGN

DATUM	
VERTICAL	N/A
HORIZONTAL	N/A

NOT TO SCALE

PROJECT LAYOUT SHEET 2	PROJECT NAME: CAMBRIDGE - FAIRFAX
	PROJECT NUMBER: STP 2713(I)
	FILE NAME: p07B182.dgn
	PLOT DATE: \$\$\$DATE\$\$\$
DESIGNED BY: SJL	DRAWN BY: SJL
PLOT FILE: p07B182.20.i	CHECKED BY: EPD
	SHEET 20 OF 36