


DURABLE 4 INCH WHITE LINE (SEE OPTION ITEMS)  
 STA. 72+25 - STA. 86+50 (SOLID LT & RT)

TEMPORARY 4 INCH WHITE LINE, PAINT  
 STA. 72+25 - STA. 86+50 (SOLID LT & RT)

DURABLE 4 INCH YELLOW LINE (SEE OPTION ITEMS)  
 STA. 72+25 - STA. 77+09 (DASHED LT, SOLID RT, CENTERLINE)  
 STA. 77+09 - STA. 77+87 (SOLID LT & RT, CENTERLINE)  
 STA. 77+87 - STA. 84+48 (SOLID LT, DASHED RT, CENTERLINE)  
 STA. 84+48 - STA. 85+00 (DASHED, CENTERLINE)  
 STA. 85+00 - STA. 86+50 (DASHED LT, SOLID RT, CENTERLINE)

TEMPORARY 4 INCH YELLOW LINE, PAINT  
 STA. 72+25 - STA. 77+09 (DASHED LT, SOLID RT, CENTERLINE)  
 STA. 77+09 - STA. 77+87 (SOLID LT & RT, CENTERLINE)  
 STA. 77+87 - STA. 84+48 (SOLID LT, DASHED RT, CENTERLINE)  
 STA. 84+48 - STA. 85+00 (DASHED, CENTERLINE)  
 STA. 85+00 - STA. 86+50 (DASHED LT, SOLID RT, CENTERLINE)

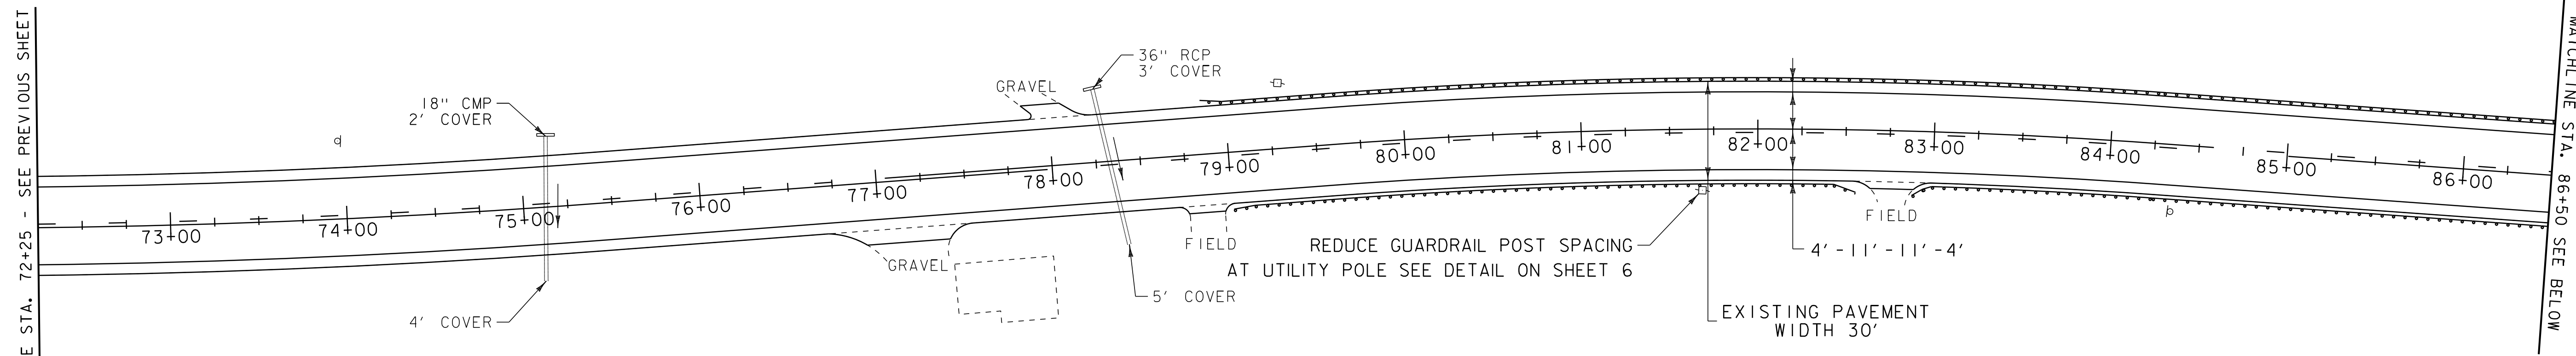

**STEEL BEAM GUARDRAIL, GALVANIZED W/8 FEET POSTS**

STA. 79+24.5 - STA. 86+50 LT  
 STA. 79+40.5 - STA. 82+53 RT  
 STA. 82+88 - STA. 86+50 RT

**MANUFACTURED TERMINAL SECTION, FLARED**

STA. 78+87 - STA. 79+24.5 LT  
 STA. 79+03 - STA. 79+40.5 RT

**REMOVAL AND DISPOSAL OF GUARDRAIL**

STA. 79+03 - STA. 82+53 RT  
 STA. 82+88 - STA. 86+50 RT  
 STA. 78+87 - STA. 86+50 LT

**ANCHOR FOR STEEL BEAM RAIL**

STA. 82+53 RT  
 STA. 82+88 RT

**DURABLE 4 INCH WHITE LINE (SEE OPTION ITEMS)**

STA. 86+50 - STA. 100+75 (SOLID LT & RT)

**DURABLE 4 INCH YELLOW LINE (SEE OPTION ITEMS)**

STA. 86+50 - STA. 92+93 (DASHED LT, SOLID RT, CENTERLINE)  
 STA. 92+93 - STA. 100+75 (SOLID LT & RT, CENTERLINE)

**TEMPORARY 4 INCH WHITE LINE, PAINT**

STA. 86+50 - STA. 100+75 (SOLID LT & RT)

**TEMPORARY 4 INCH YELLOW LINE, PAINT**

STA. 86+50 - STA. 92+93 (DASHED LT, SOLID RT, CENTERLINE)  
 STA. 92+93 - STA. 100+75 (SOLID LT & RT, CENTERLINE)

**STEEL BEAM GUARDRAIL, GALVANIZED W/8 FEET POSTS**


STA. 86+50 - STA. 87+12 LT  
 STA. 86+50 - STA. 87+75.5 RT  
 STA. 90+57.5 - STA. 100+75 RT

**MANUFACTURED TERMINAL SECTION, FLARED**

STA. 87+12 - STA. 87+49.5 LT  
 STA. 87+75.5 - STA. 88+13 RT  
 STA. 90+20 - STA. 90+57.5 RT

**REMOVAL AND DISPOSAL OF GUARDRAIL**

STA. 86+50 - STA. 87+49.5 LT  
 STA. 86+50 - STA. 88+13 RT  
 STA. 90+20 - STA. 100+75 RT

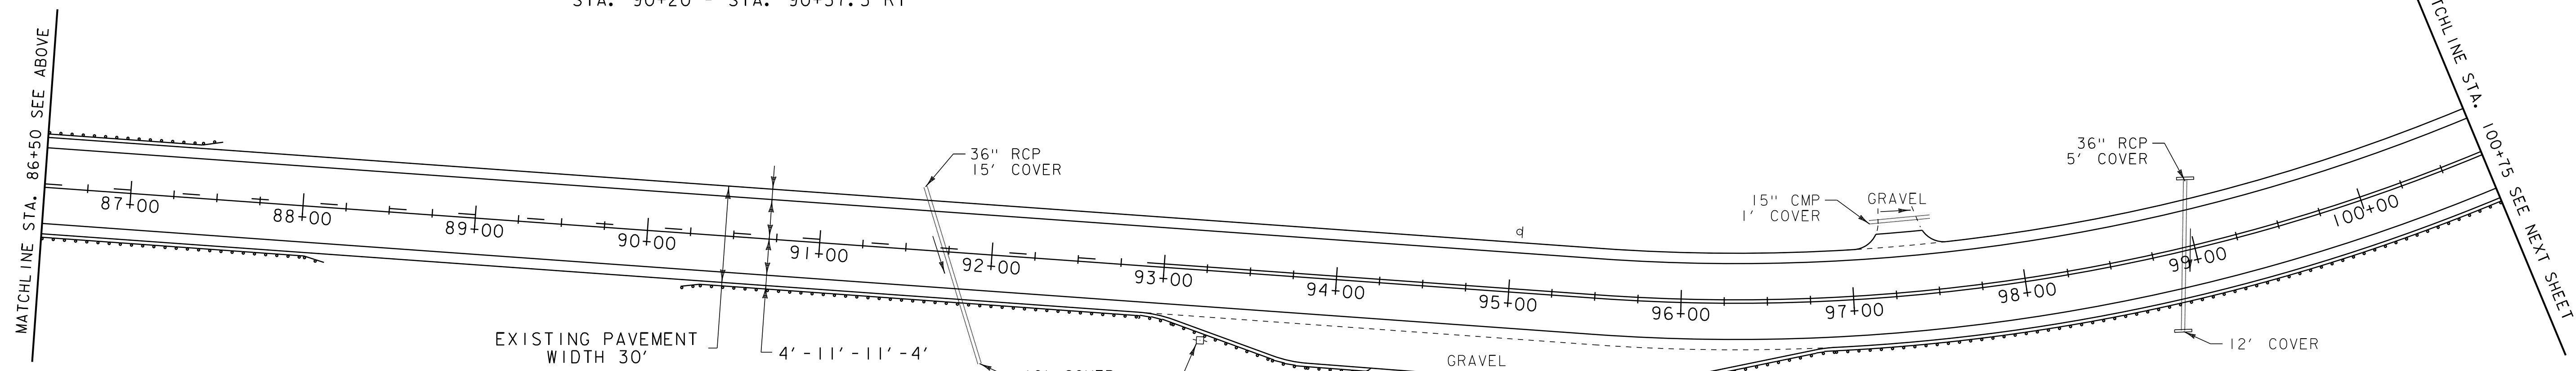

- LEGEND**
- MAILBOX
  - UTILITY POLE
  - HYDRANT
  - MANHOLE
  - WATER VALVE
  - CATCH BASIN / DROP INLET
  - SIGN

DATUM	
VERTICAL	N/A
HORIZONTAL	N/A

<b>PROJECT LAYOUT SHEET 7</b>	PROJECT NAME: CAMBRIDGE - FAIRFAX	PLOT DATE: 29-DEC-2014 13:46
	PROJECT NUMBER: STP 2713(I)	DRAWN BY: SJL
	FILE NAME: p07B182.dgn	CHECKED BY: EPD
	PROJECT LEADER: CDL	SHEET 25 OF 36

**NOT TO SCALE**