




16+50

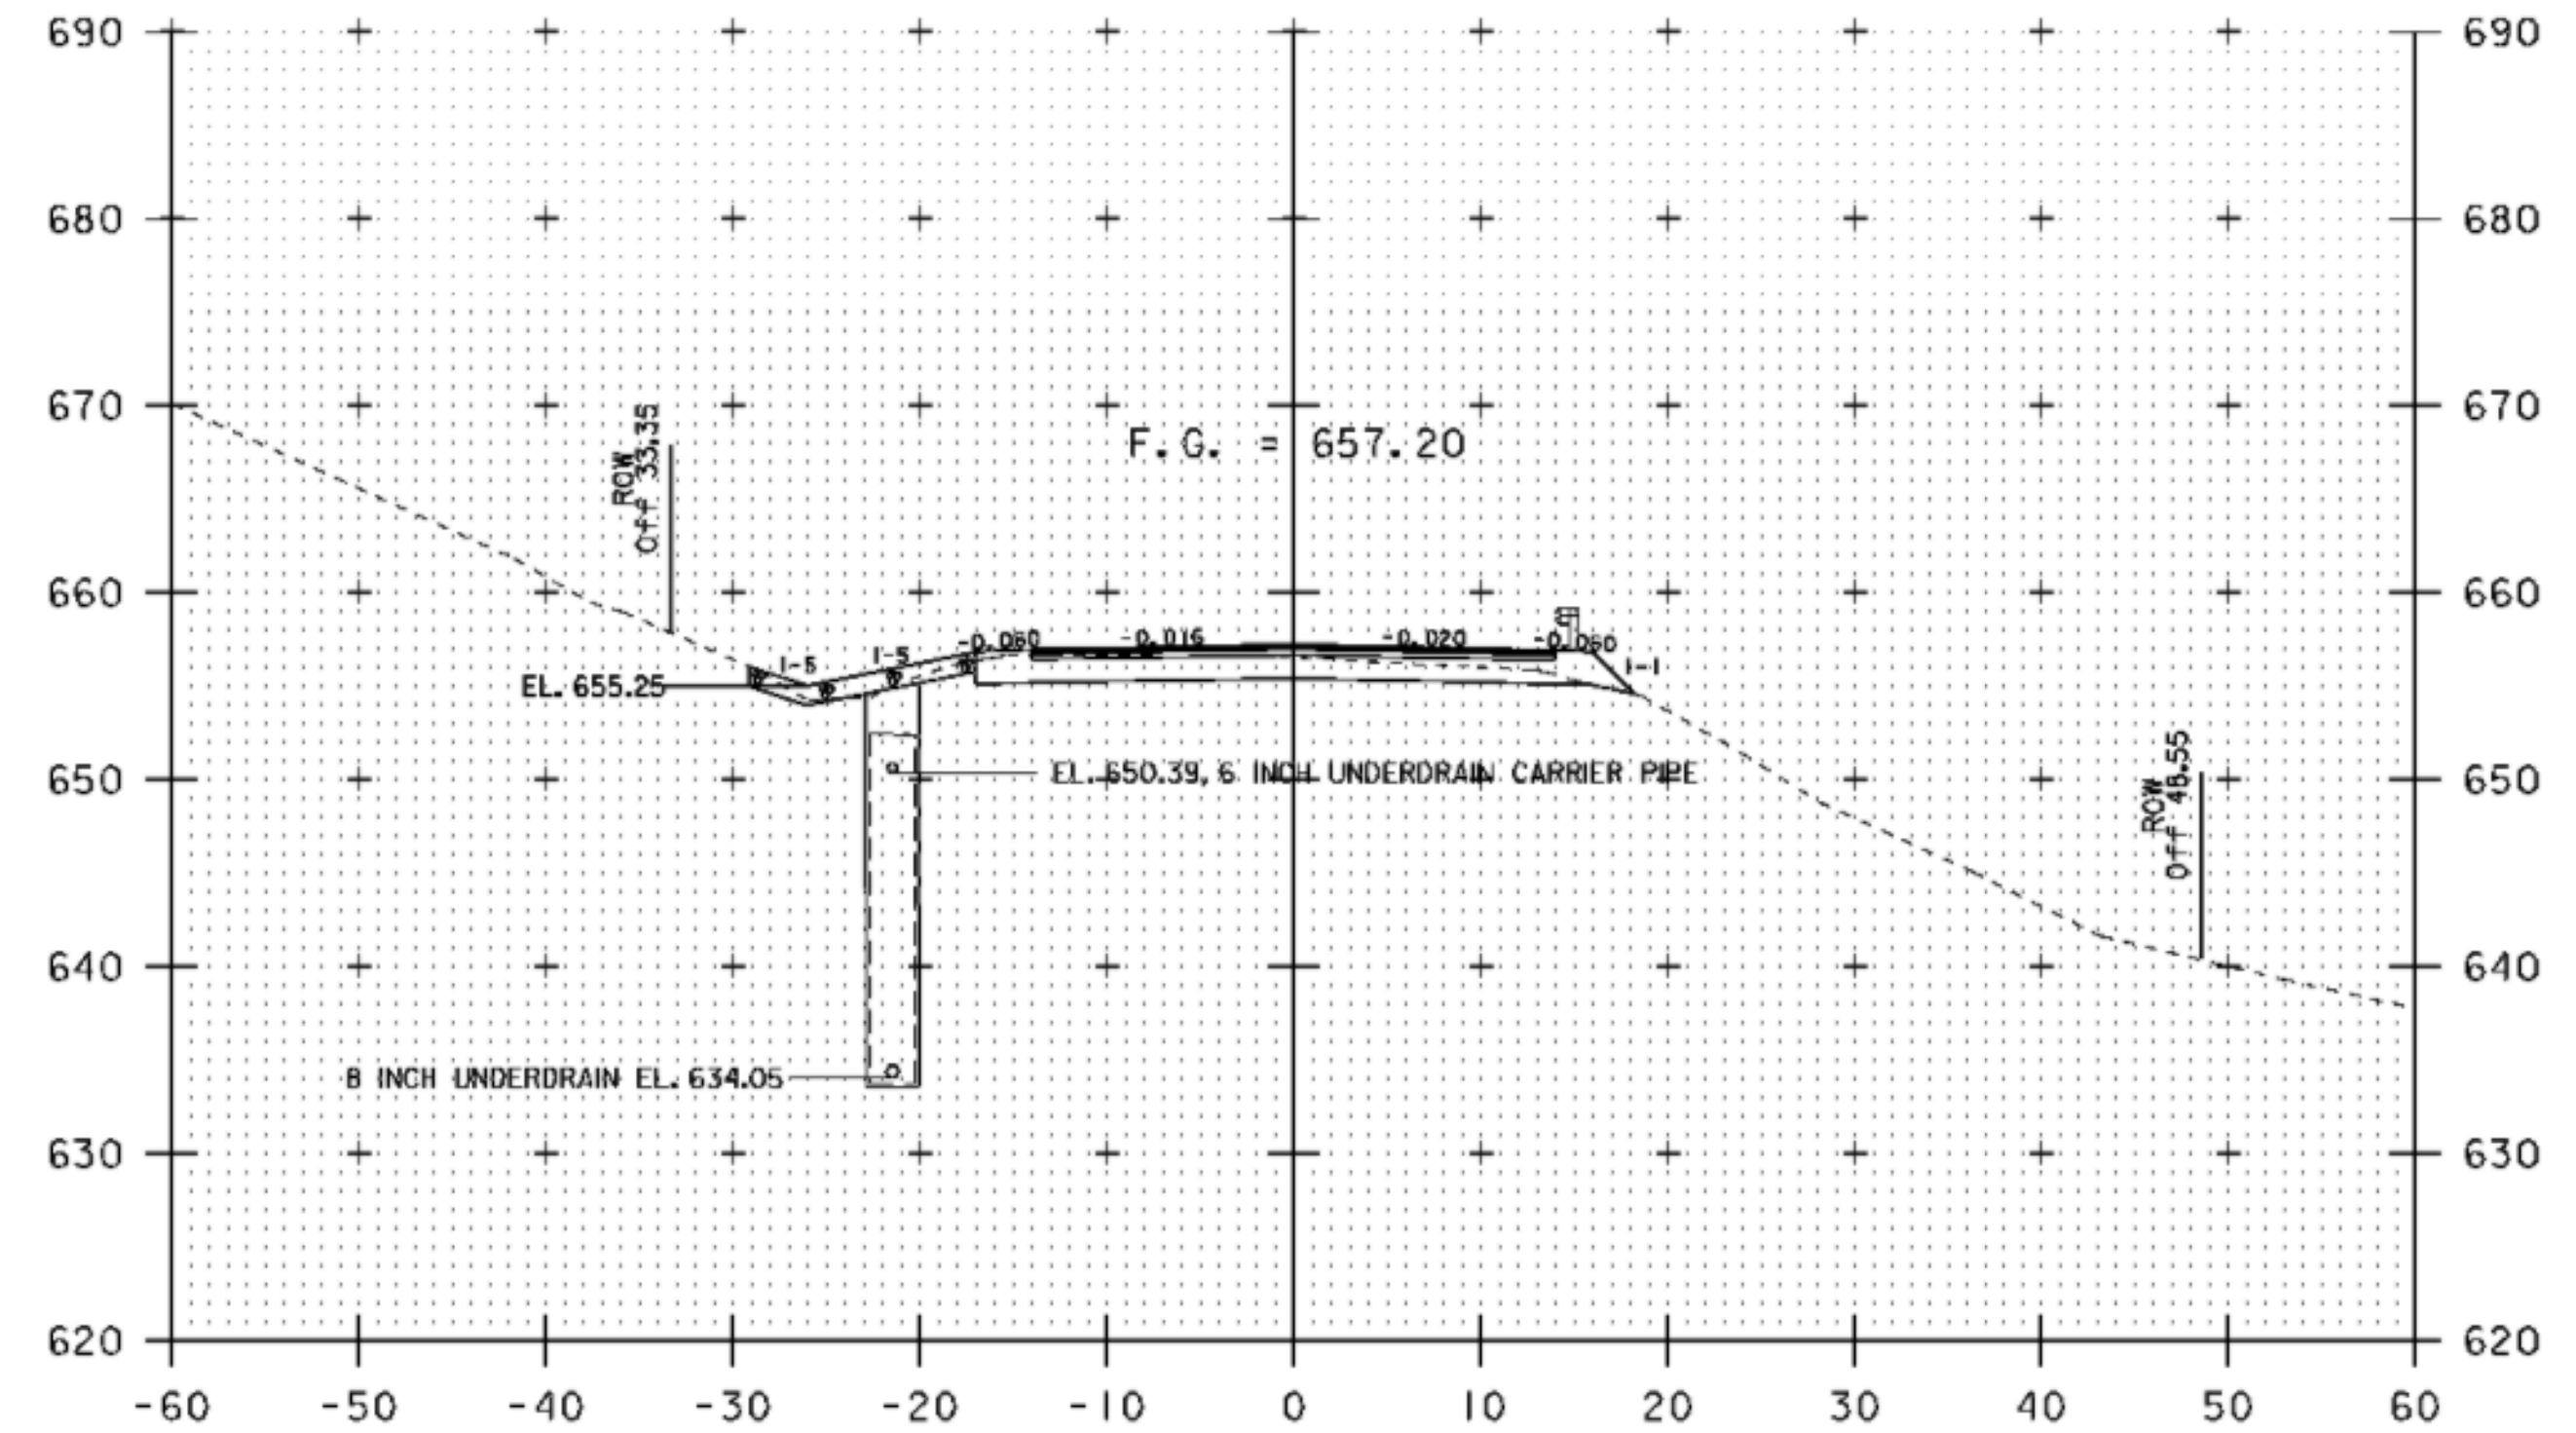

17+00

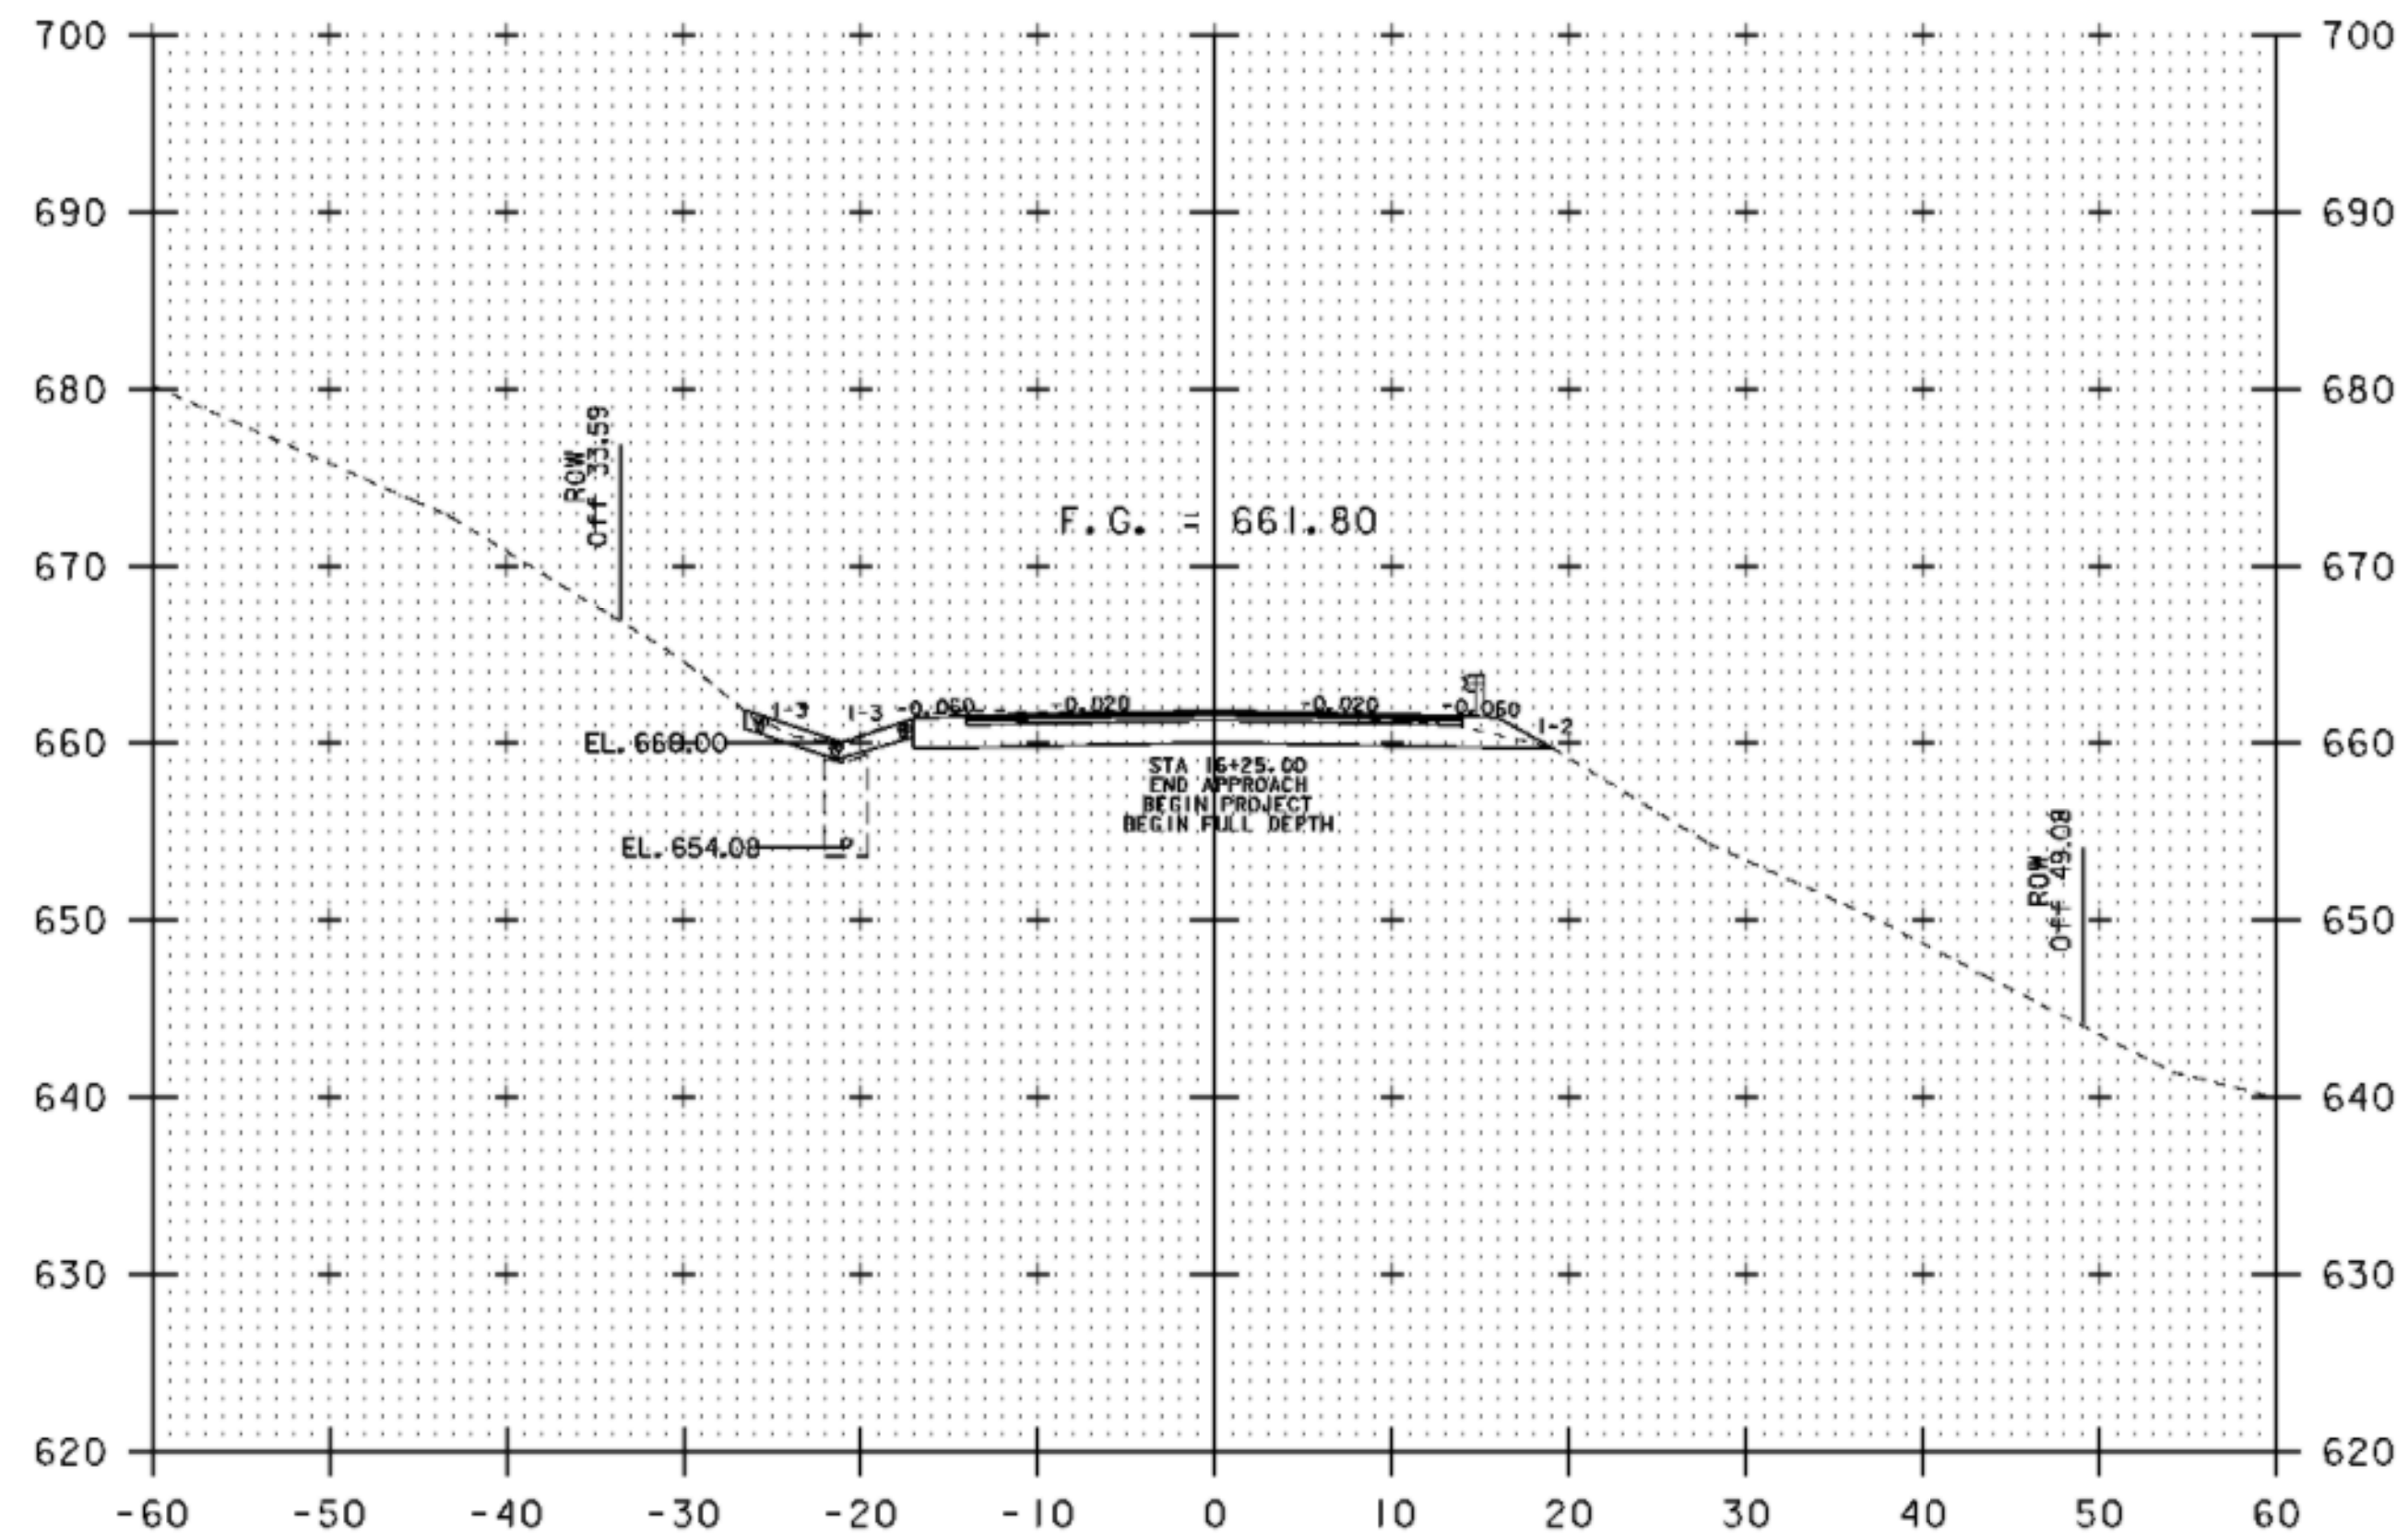

16+25

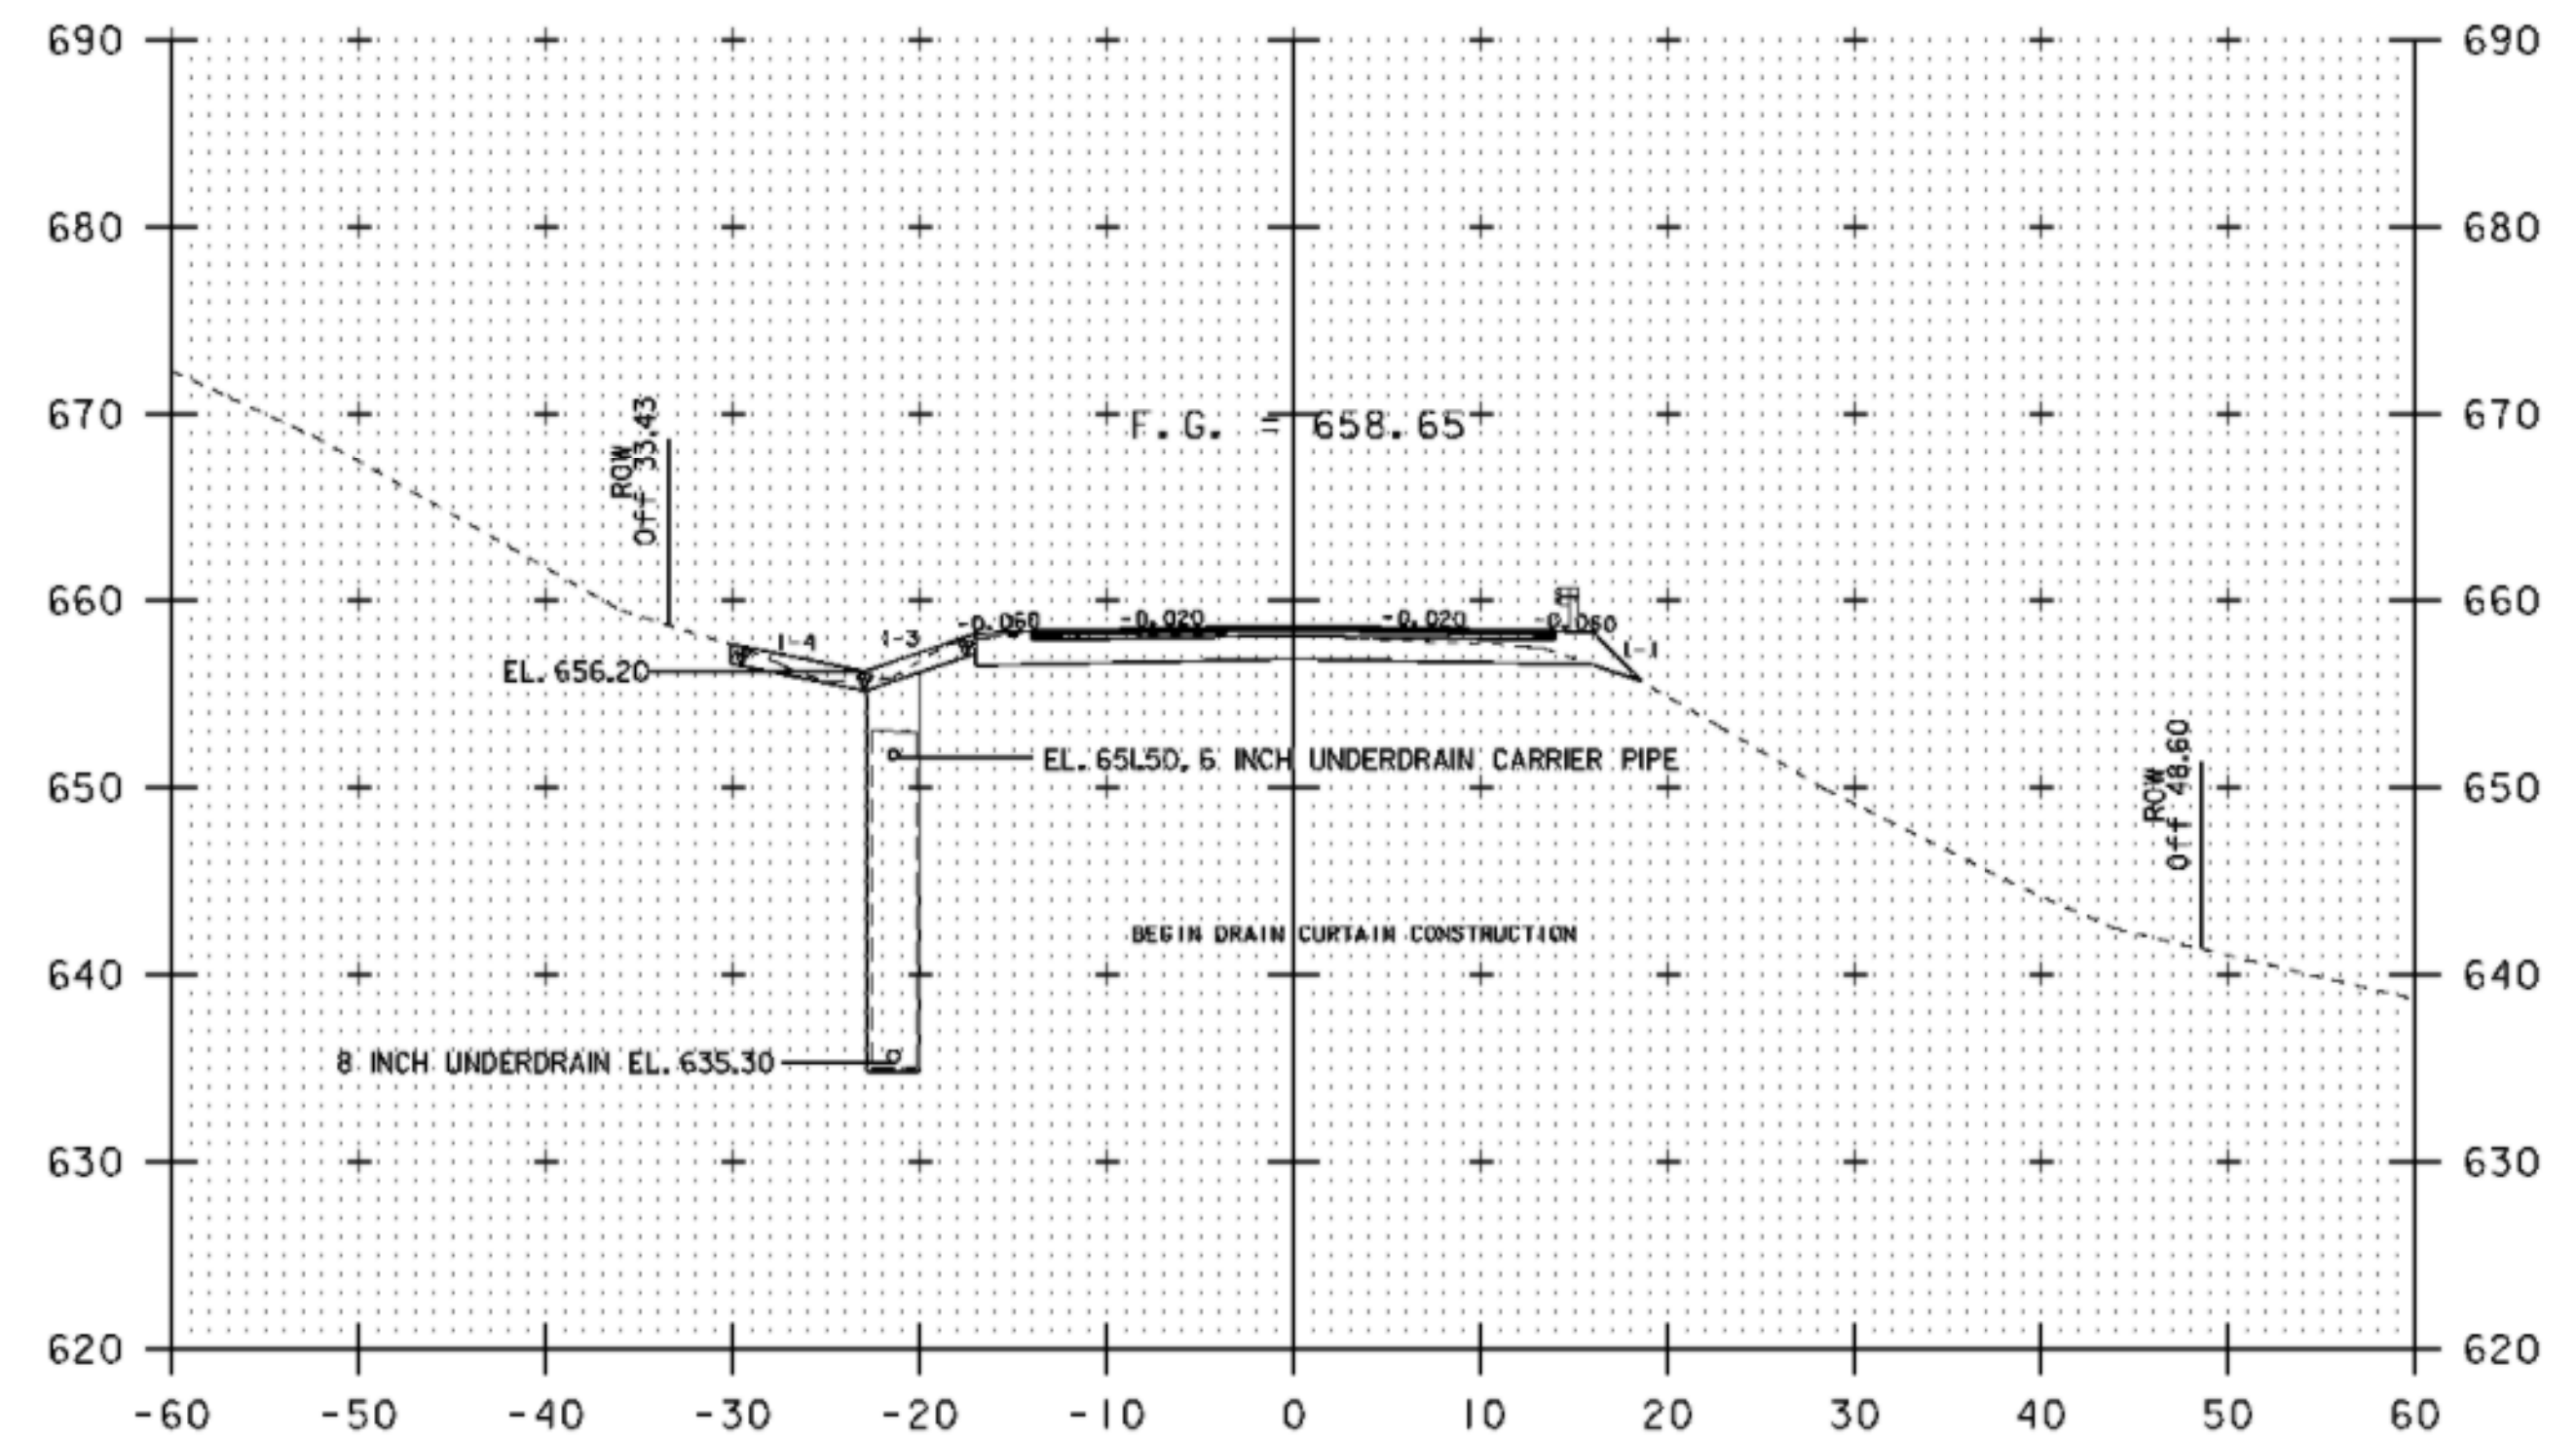

16+75

MAINLINE CROSS SECTIONS 16+25 TO 17+00

PROJECT NAME:	CAMBRIDGE	FILE NAME:	D07C152WRK.DGN	PLOT DATE:	28-JUL-2009
PROJECT NUMBER:	STP 0235(9)	PROJECT LEADER:	K. ROBBIE	DRAWN BY:	N. PAPPAS
		DESIGNED BY:	N. PAPPAS	CHECKED BY:	S. MENARD
		IPARM:	d07x152_xs_04	SHEET	20 OF 28