

646.402 DURABLE 4" WHITE LINE, THERMOPLASTIC
STA. 190+00 ~ 203+00 --SOLID LT & RT

646.602 TEMPORARY 4" WHITE LINE, PAINT
STA. 190+00 ~ 203+00 --SOLID LT & RT

621.20 STEEL BEAM GUARDRAIL, GALVANIZED
STA. 190+77 LT ~ 203+00 LT

646.412 DURABLE 4" YELLOW LINE, THERMOPLASTIC
STA. 190+00 ~ 203+00 --SOLID LT & RT

646.612 TEMPORARY 4" YELLOW LINE, PAINT
STA. 190+00 ~ 203+00 --SOLID LT & RT

621.205 STEEL BEAM GUARDRAIL, GALVANIZED W/ 8 FEET POSTS
STA. 190+00 LT ~ 190+77 LT

621.80 REMOVAL & DISPOSAL OF GUARDRAIL
STA. 190+00 LT ~ 203+00 LT


613.10 STONE FILL, TYPE II
STA. 193+55 ~ 193+85 LT
STA. 198+48 ~ 198+98 LT
STA. 201+96 ~ 202+36 LT

STA. 190+00

STA. 203+00

MATCHLINE--SEE PREVIOUS SHEET

MATCHLINE--SEE NEXT SHEET

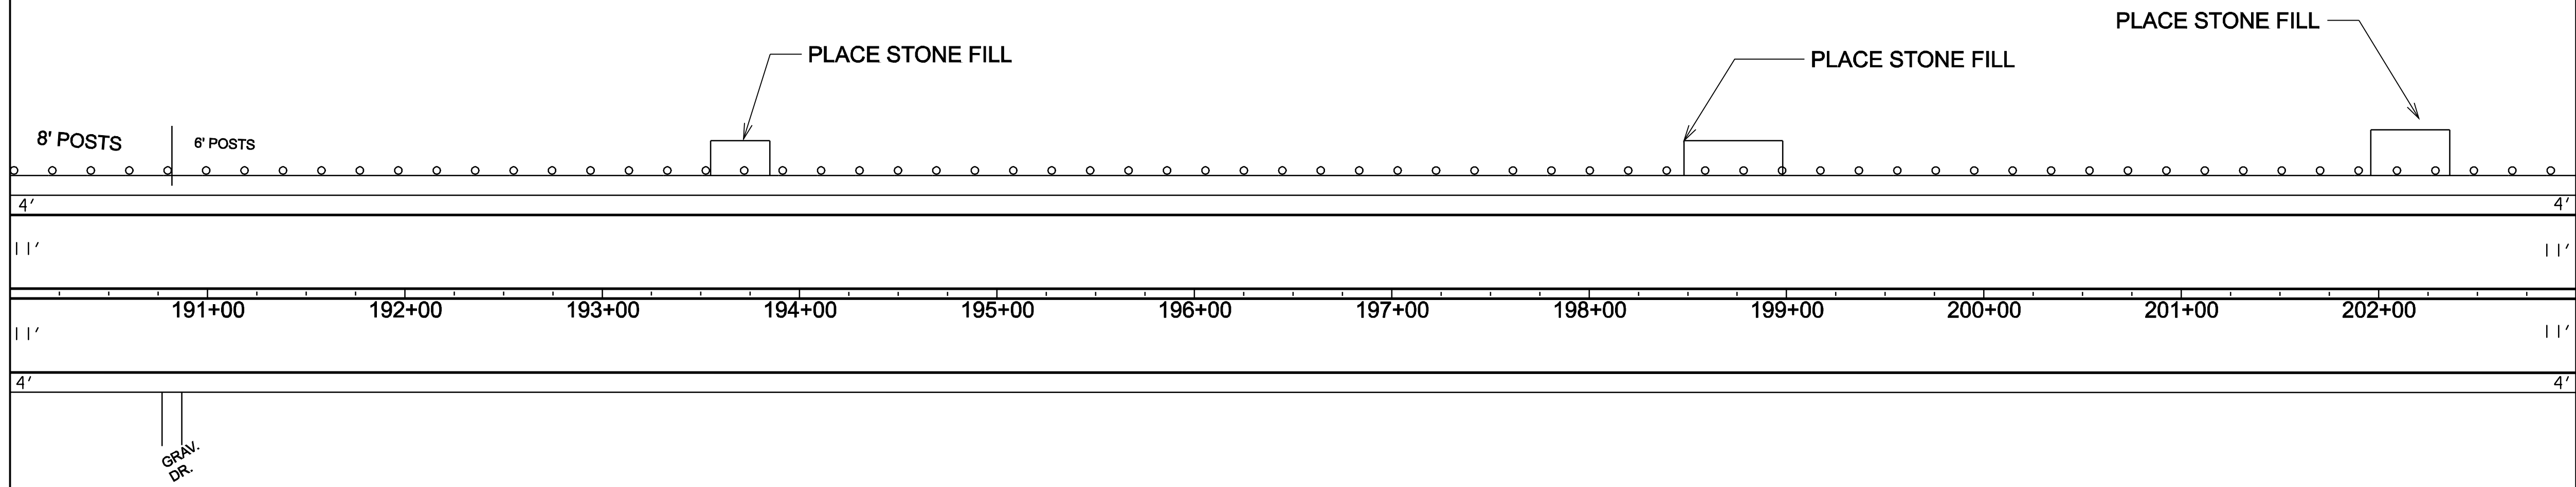

NOT TO SCALE

PROJECT LAYOUT SHEET 7	PROJECT NAME: WEATHERSEIELD.....	
	PROJECT NUMBER: SIP_27(II).....	
	FILE NAME: p07c164.dgn.....	PLOT DATE: 28-MAY-2010 13:4
	PROJECT LEADER: ERD.....	DRAWN BY: JLB.....
DESIGNED BY: JLB.....	CHECKED BY: JLB/LSW.....	
		SHEET 17 OF 21.....