




**PLAN
DRIVEWAYS IN
COLD PLANE AREAS**

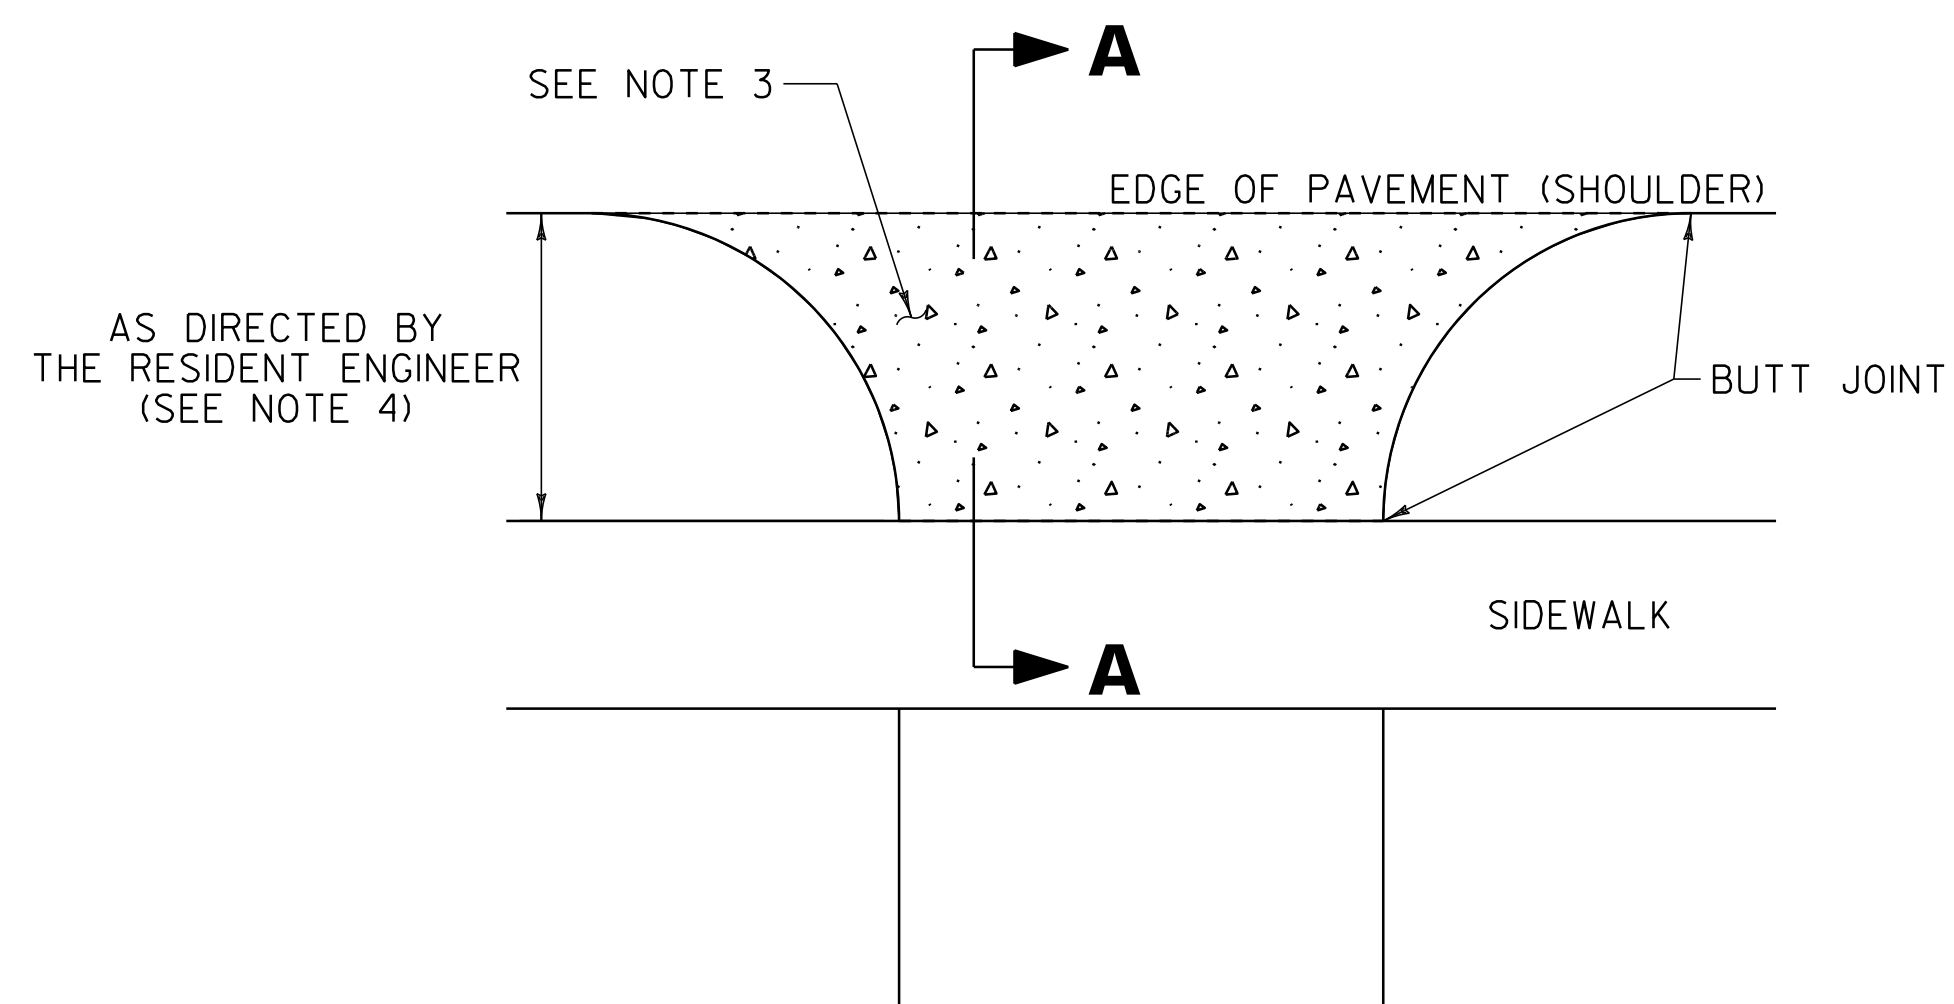


**PLAN
DRIVEWAY WITH SIDEWALK
IN COLD PLANE AREAS**

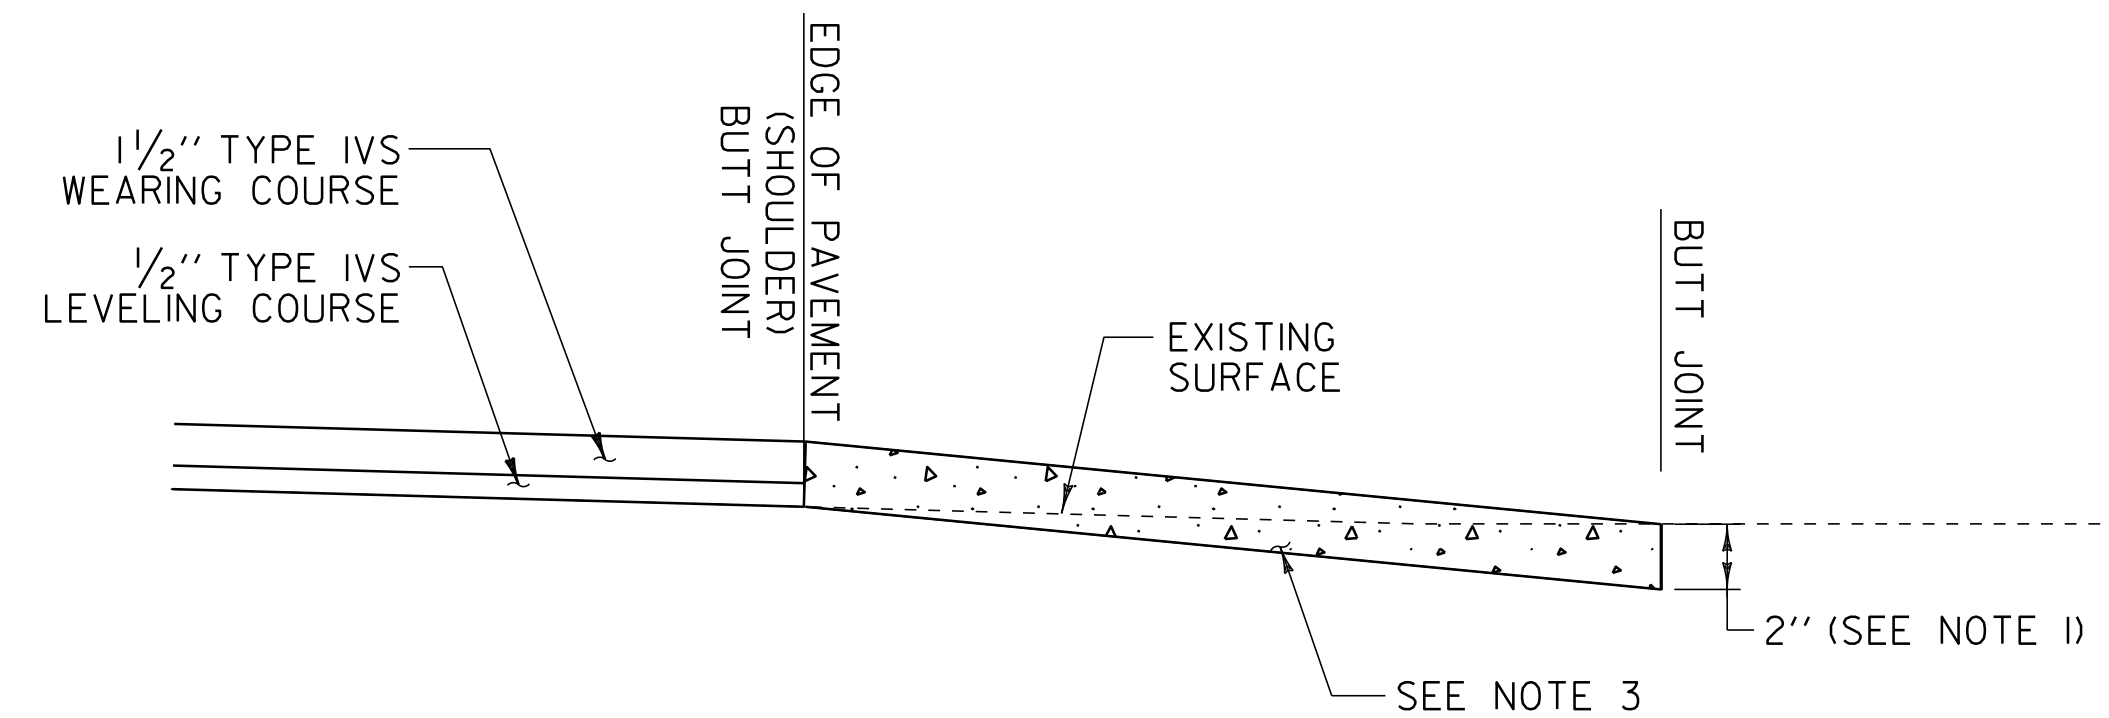

**SECTION A-A
OVERLAY AREAS**

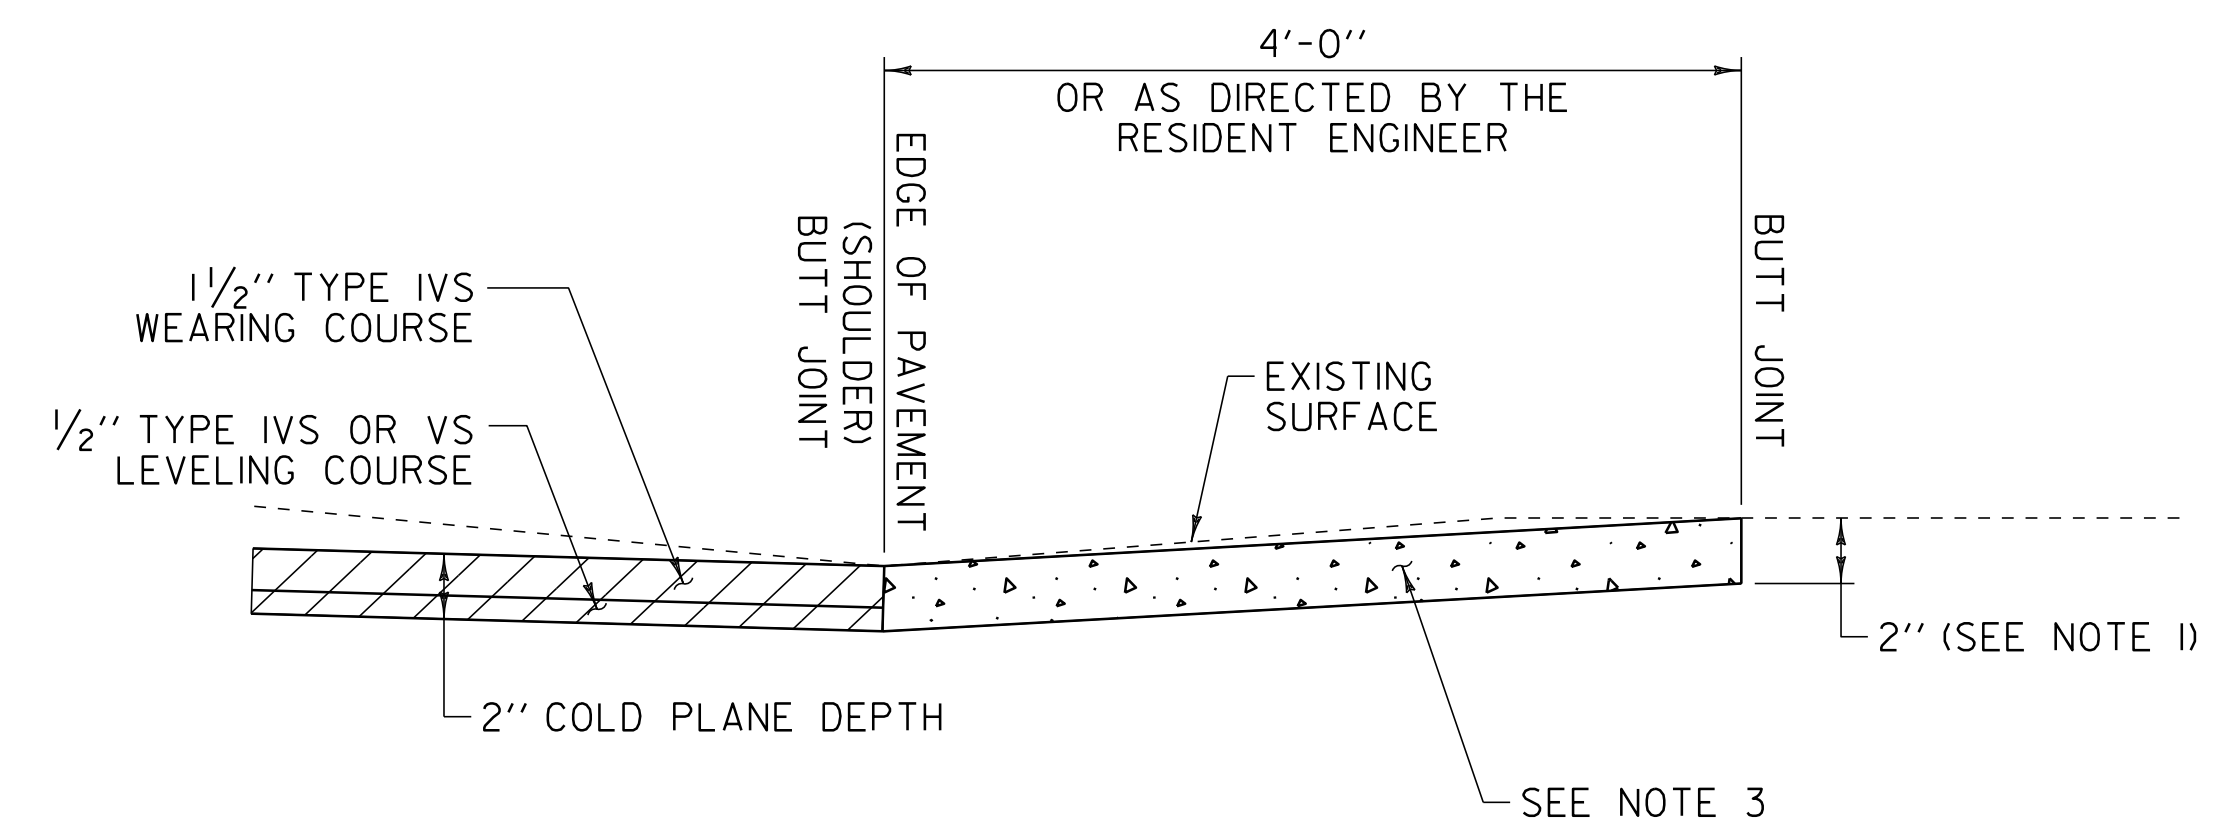

**SECTION A-A
DRIVEWAYS IN
COLD PLANE AREAS**

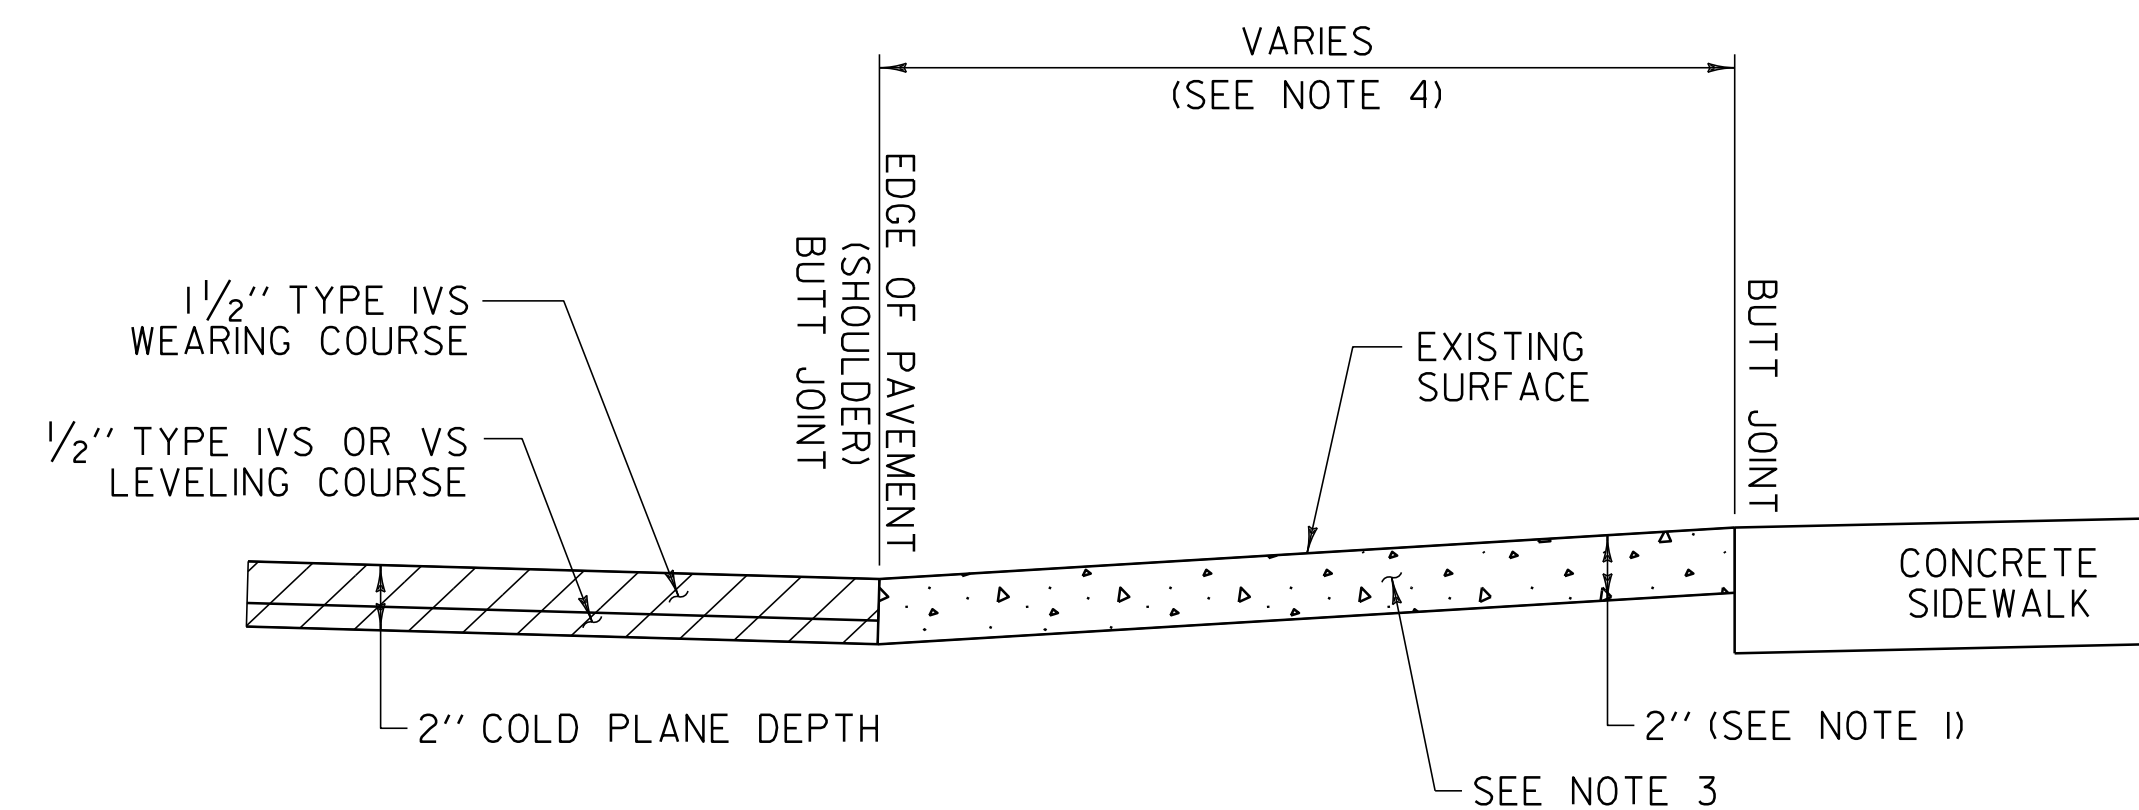

**SECTION A-A
DRIVEWAY WITH SIDEWALK
IN COLD PLANE AREAS**

NOTES:

1. PAVING LIFT NOT TO EXCEED 2".
2. THE COST OF PLACING SUBBASE MATERIAL, CLEANING EXISTING PAVED SURFACES, INCLUDING POWER EQUIPMENT, AND FOR FILLING JOINTS, CRACKS AND HOLES WILL BE INCLUDED IN THE UNIT PRICE BID FOR ITEM 900.675 SPECIAL PROVISION (HAND-PLACED BITUMINOUS CONCRETE MATERIAL, DRIVES).
3. EXCAVATION OR COLD PLANING NEEDED TO ACHIEVE PROPER DRIVE SLOPES WILL BE INCLUDED IN THE UNIT PRICE BID FOR ITEM 900.675 SPECIAL PROVISION (HAND-PLACED BITUMINOUS CONCRETE MATERIAL, DRIVES).
4. THE CONTRACTOR SHALL PAVE TO THE EXISTING CONCRETE SIDEWALK AS DIRECTED BY THE RESIDENT ENGINEER.

NOT TO SCALE

**COMPOSITE
DRIVEWAY
HANDWORK
DETAILS
SHEET**

PROJECT NAME: CASTLETON - WEST RUTLAND & CASTLETON	PLOT DATE: 04-JUN-2013 09:2
PROJECT NUMBER: STP 2705(I), STP 2908(I) & STP 2909(I)	DRAWN BY: W.G.P.
FILE NAME: p07cl68.dgn	CHECKED BY: D.E.G.
PROJECT LEADER: D.E.G.	SHEET 7 OF 152
DESIGNED BY: M.J.M.	
IPARM FILE: p07cl68cdh.i	