


**BR 5 CASTLETON MM 3.015 = STA 159+19.20**

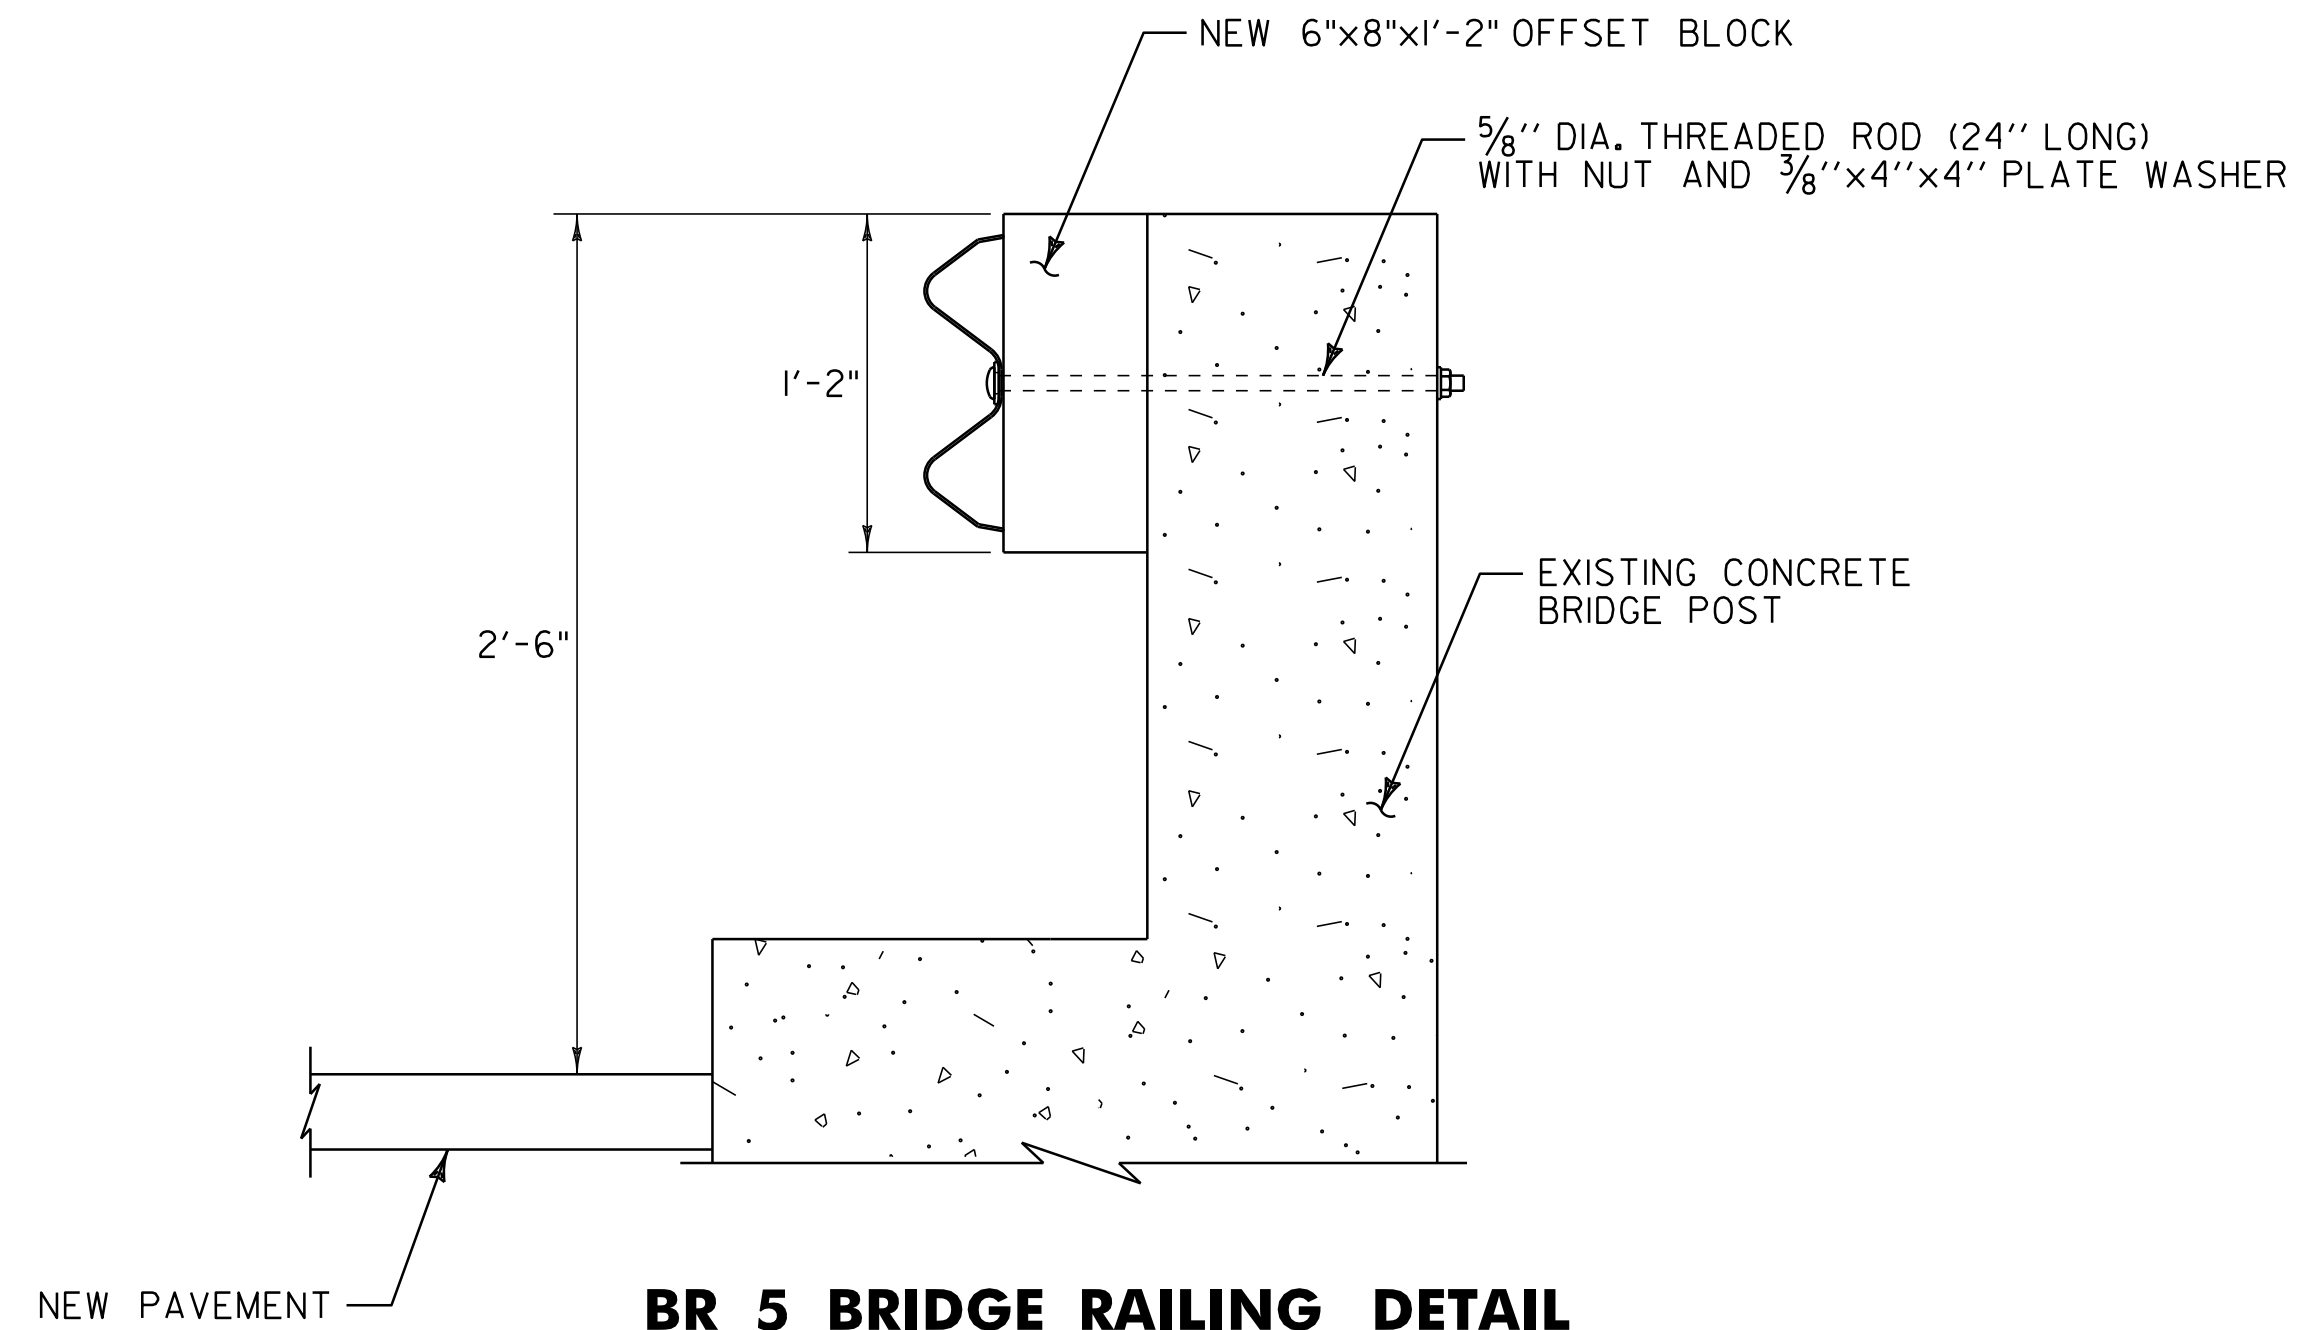

**BR 5 BRIDGE RAILING DETAIL**

- NOTE:
- SEE VAOT STANDARD SHEET SB-R6-82 FOR ADDITIONAL DETAILS.
  - THREADED ROD AND HEAVY HEX NUT SHALL CONFORM TO SUBSECTION 714.07.
  - PLATE WASHERS SHALL BE FABRICATED FROM MATERIAL CONFORMING TO SUBSECTION 714.02.
  - ALL HARDWARE SHALL BE GALVANIZED IN ACCORDANCE WITH SUBSECTION 506.15.

<b>BRIDGE DETAIL SHEET #2</b>	<b>NOT TO SCALE</b>	
	PROJECT NAME: CASTLETON	PLOT DATE: 04-JUN-2013 09:3
	PROJECT NUMBER: STP 2908(1)	DRAWN BY: W.G.P.
	FILE NAME: p10c210.dgn PROJECT LEADER: D.E.G. DESIGNED BY: M.J.M. IPARM FILE: p10c210bd2.i	CHECKED BY: D.E.G. SHEET 118 OF 152