




163+00

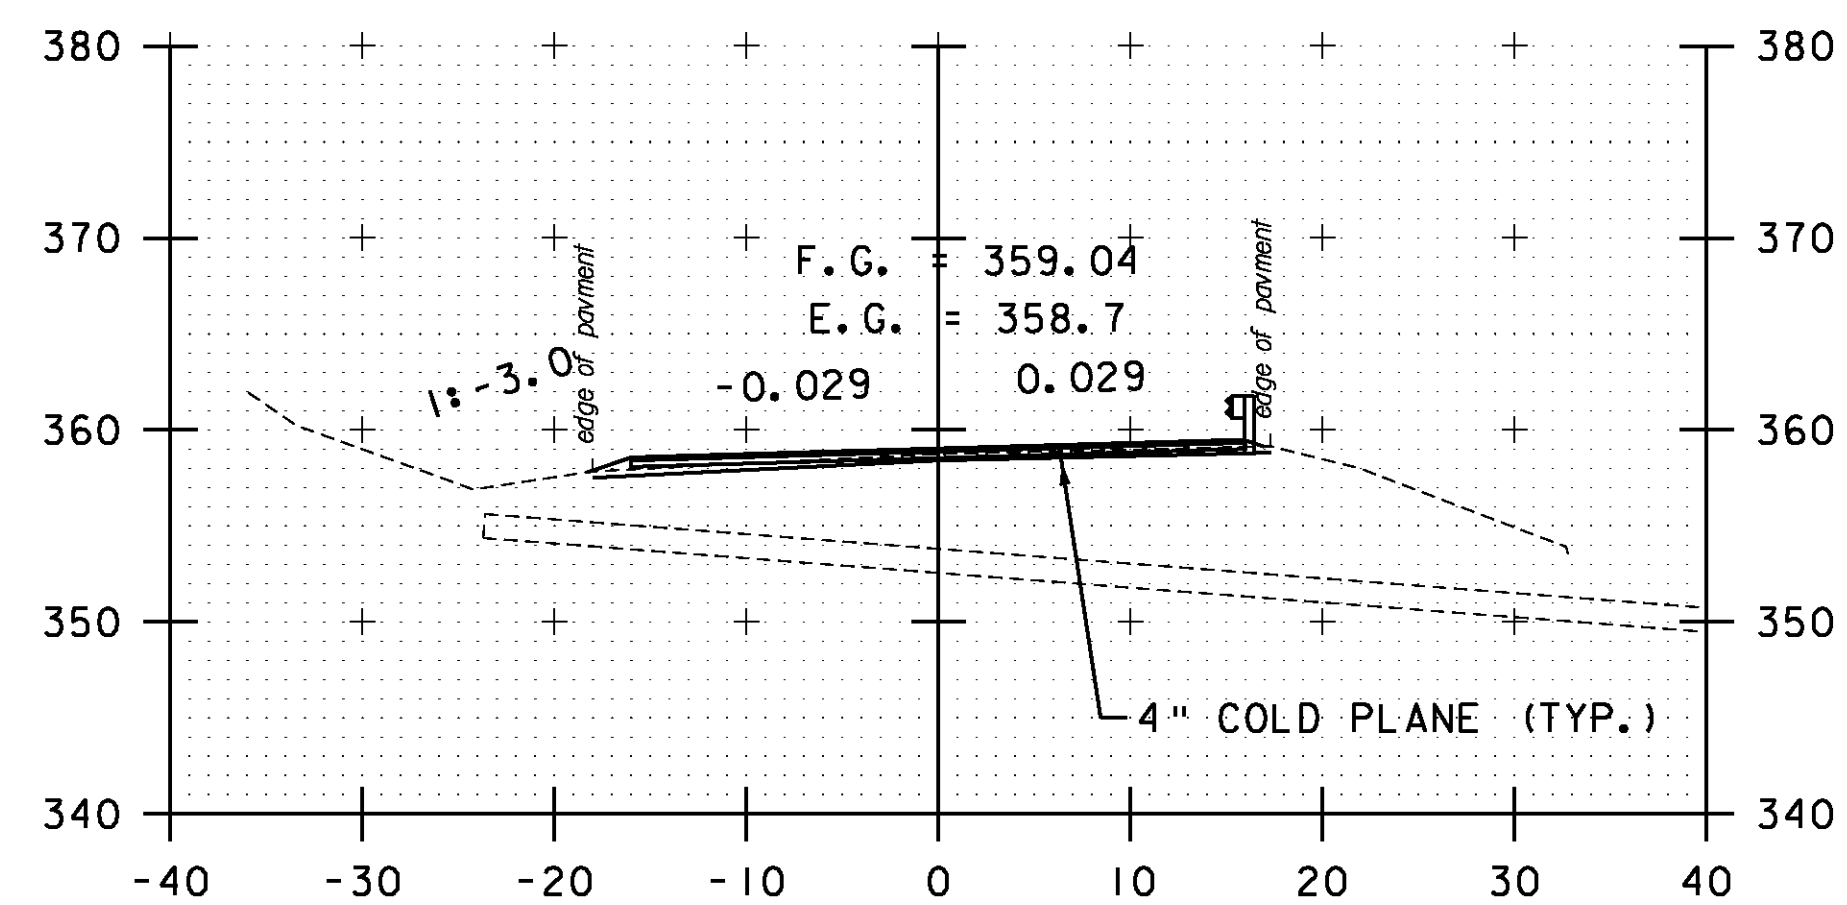


162+50

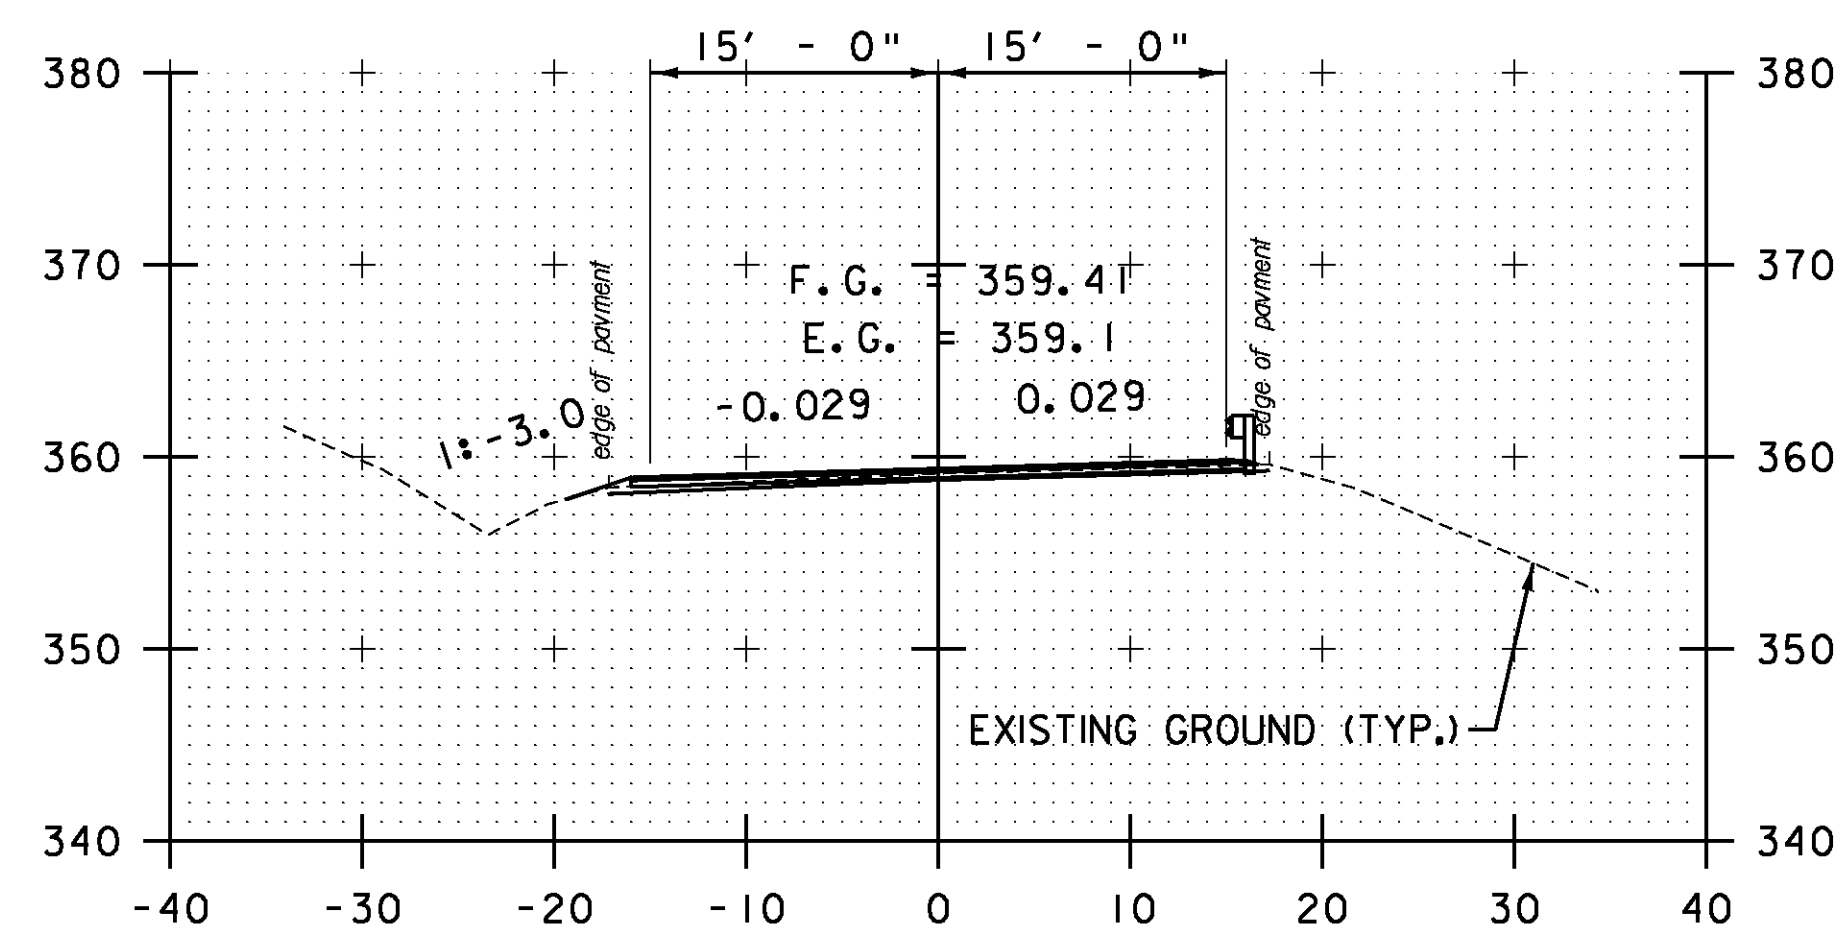


162+00

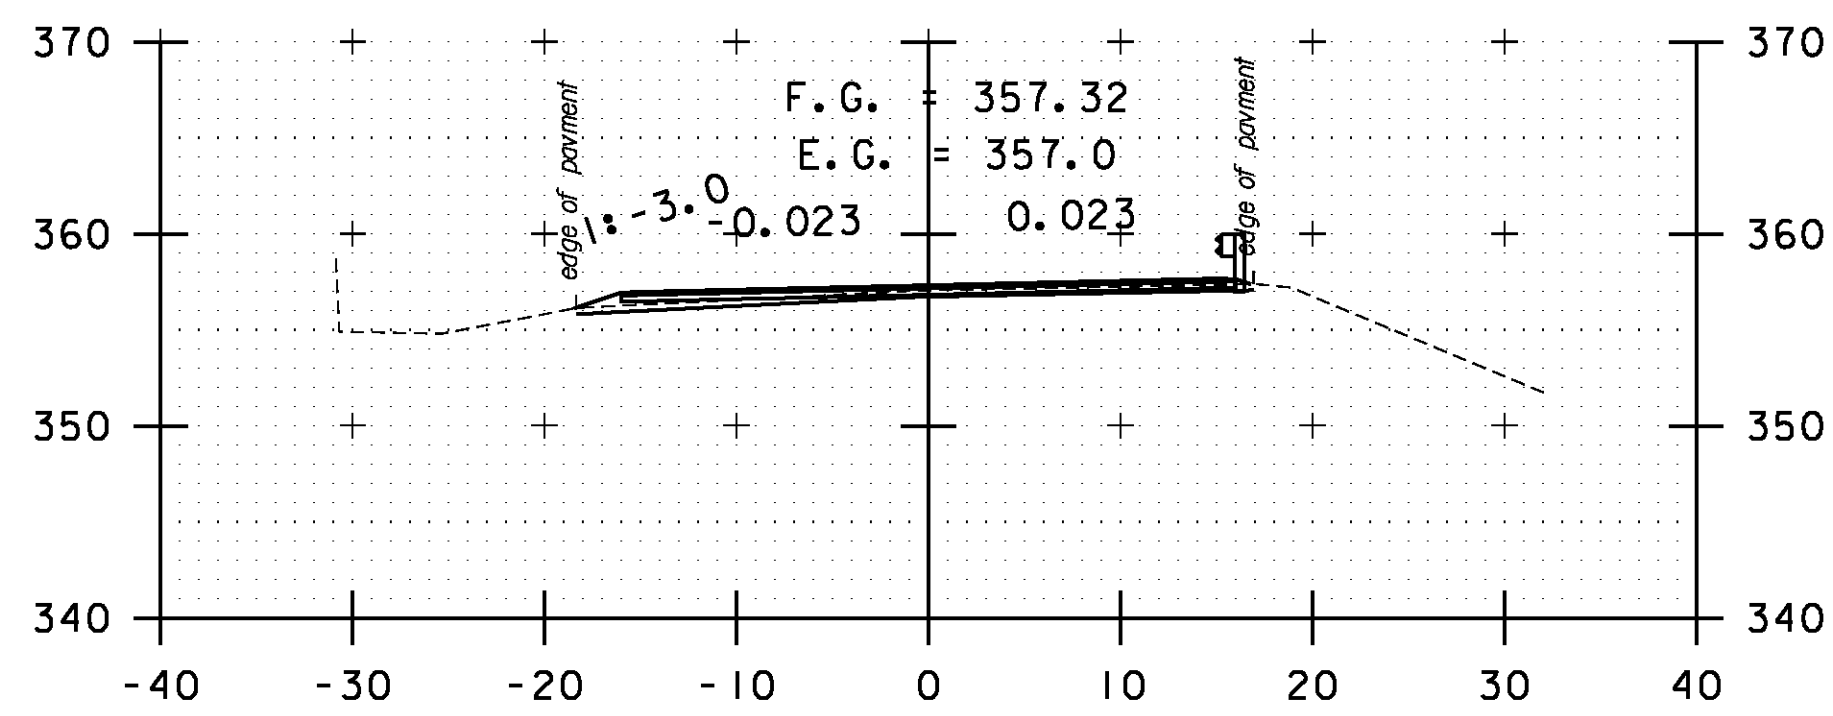


164+50

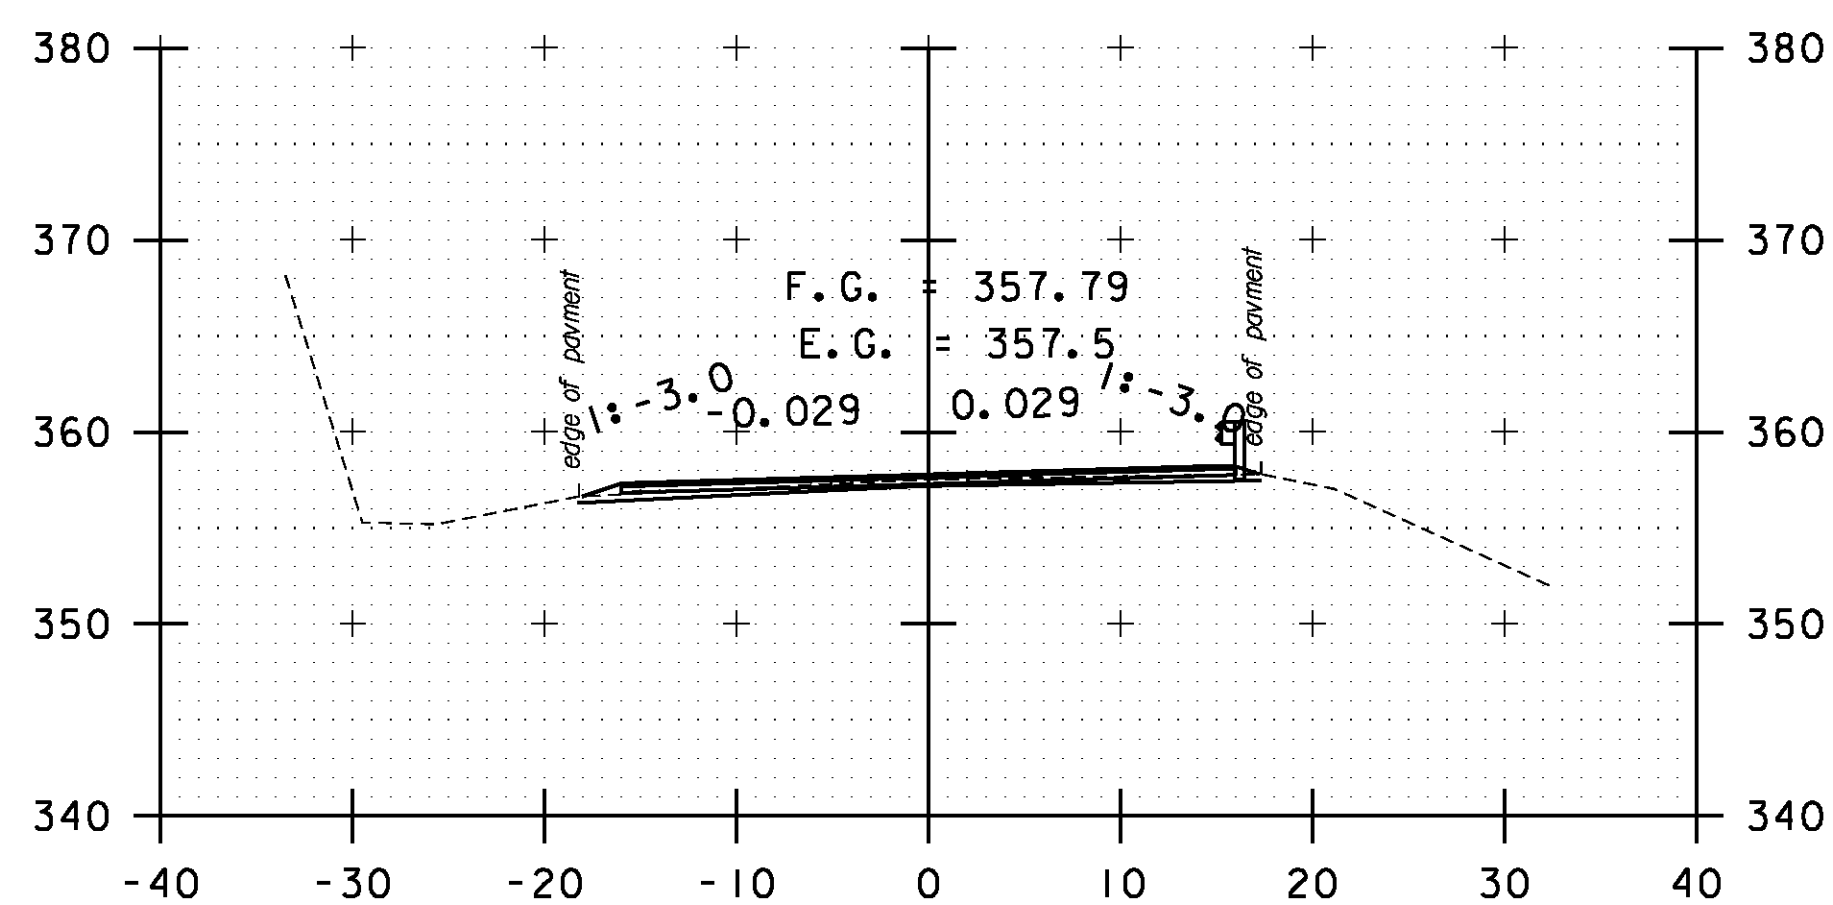


164+00

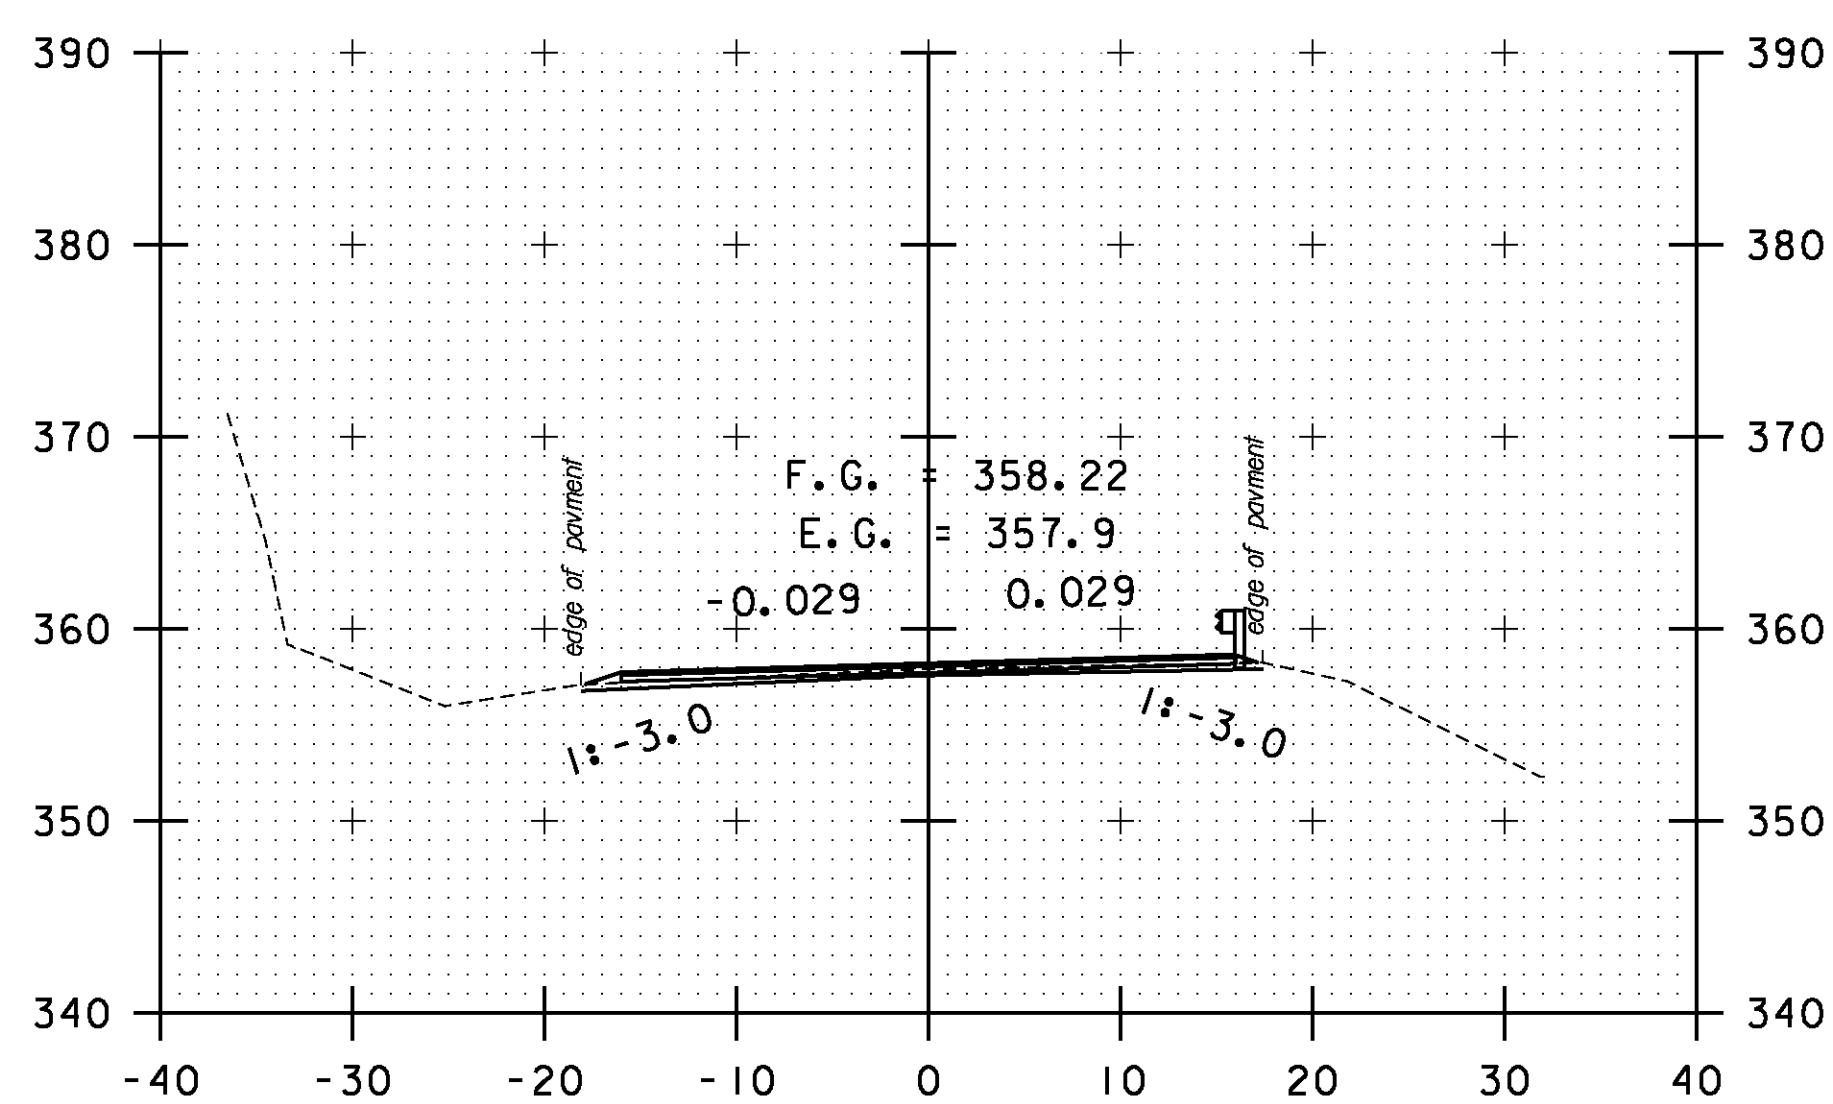

163+50

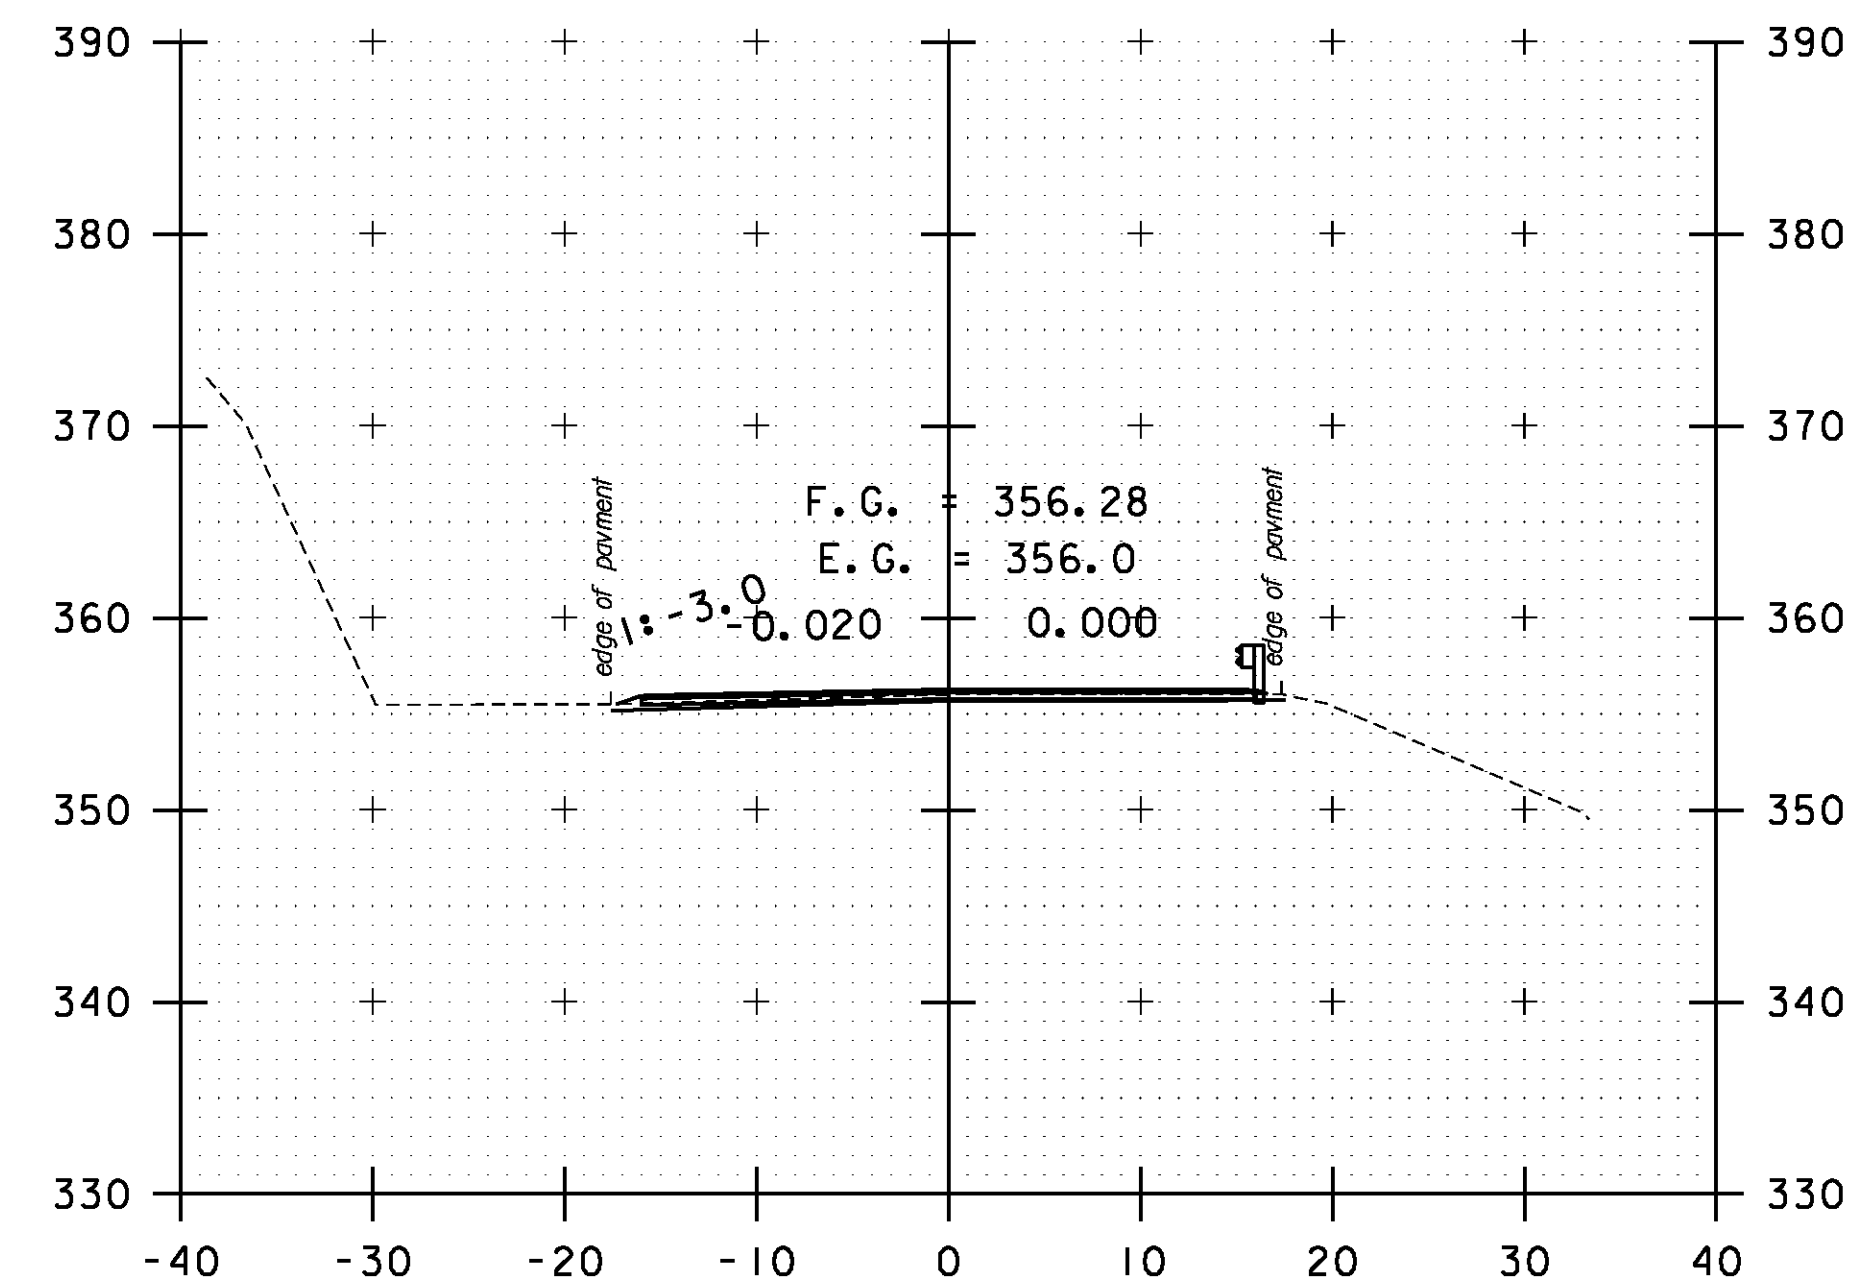

165+50

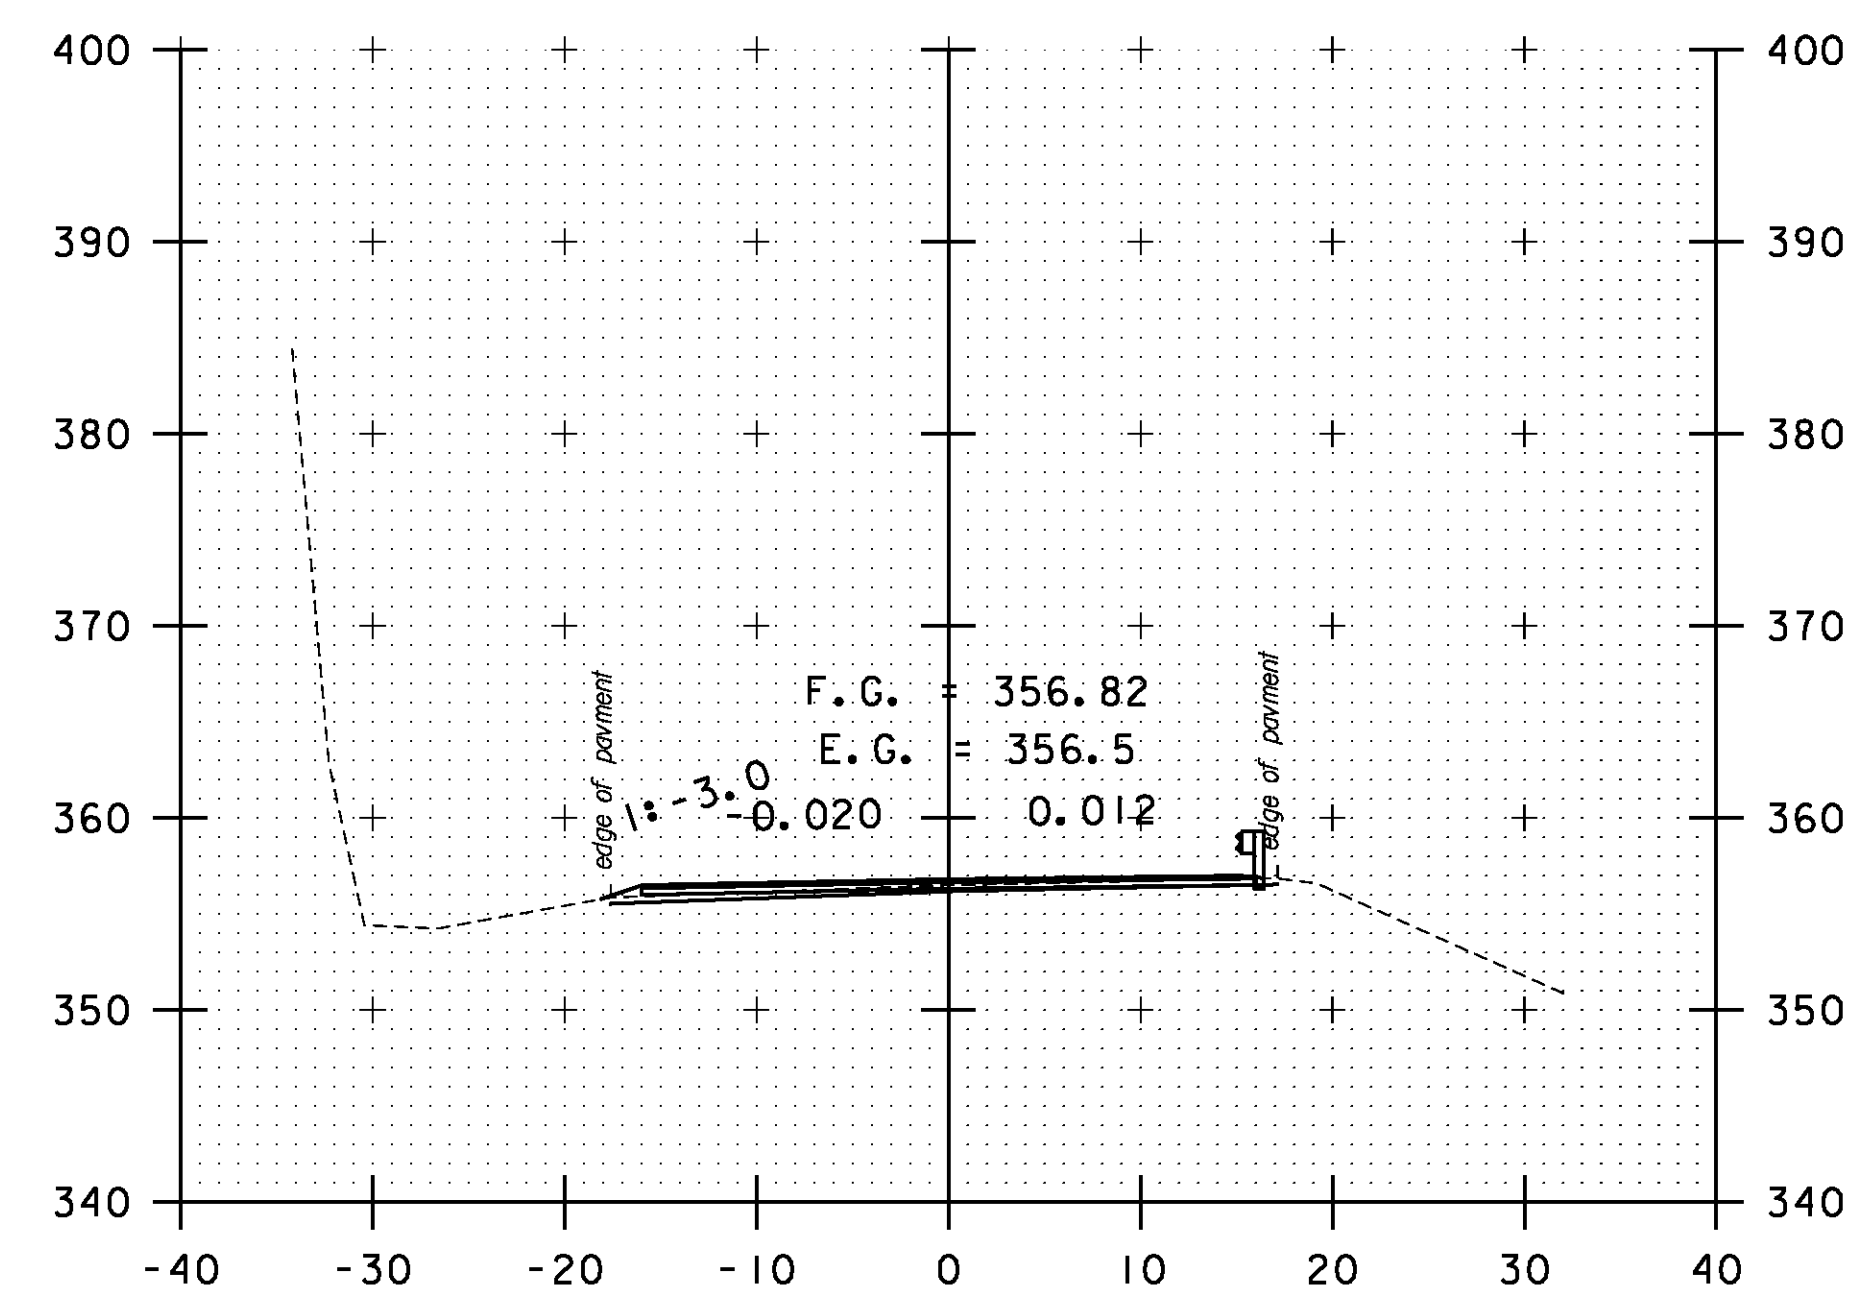

165+00

STA. 162+00 TO STA. 165+50



CROSS SECTION SHEET 16

PROJECT NAME: BOLTON-WATERBURY
PROJECT NUMBER: STP 2709(1)

FILE NAME: p07C172.dgn
PROJECT LEADER: CDL
DESIGNED BY: BMB
PLOT FILE: p07C172_142.1

PLOT DATE: 4/16/2013
DRAWN BY: BMB
CHECKED BY: CDL
SHEET 142 OF 217