




171+00

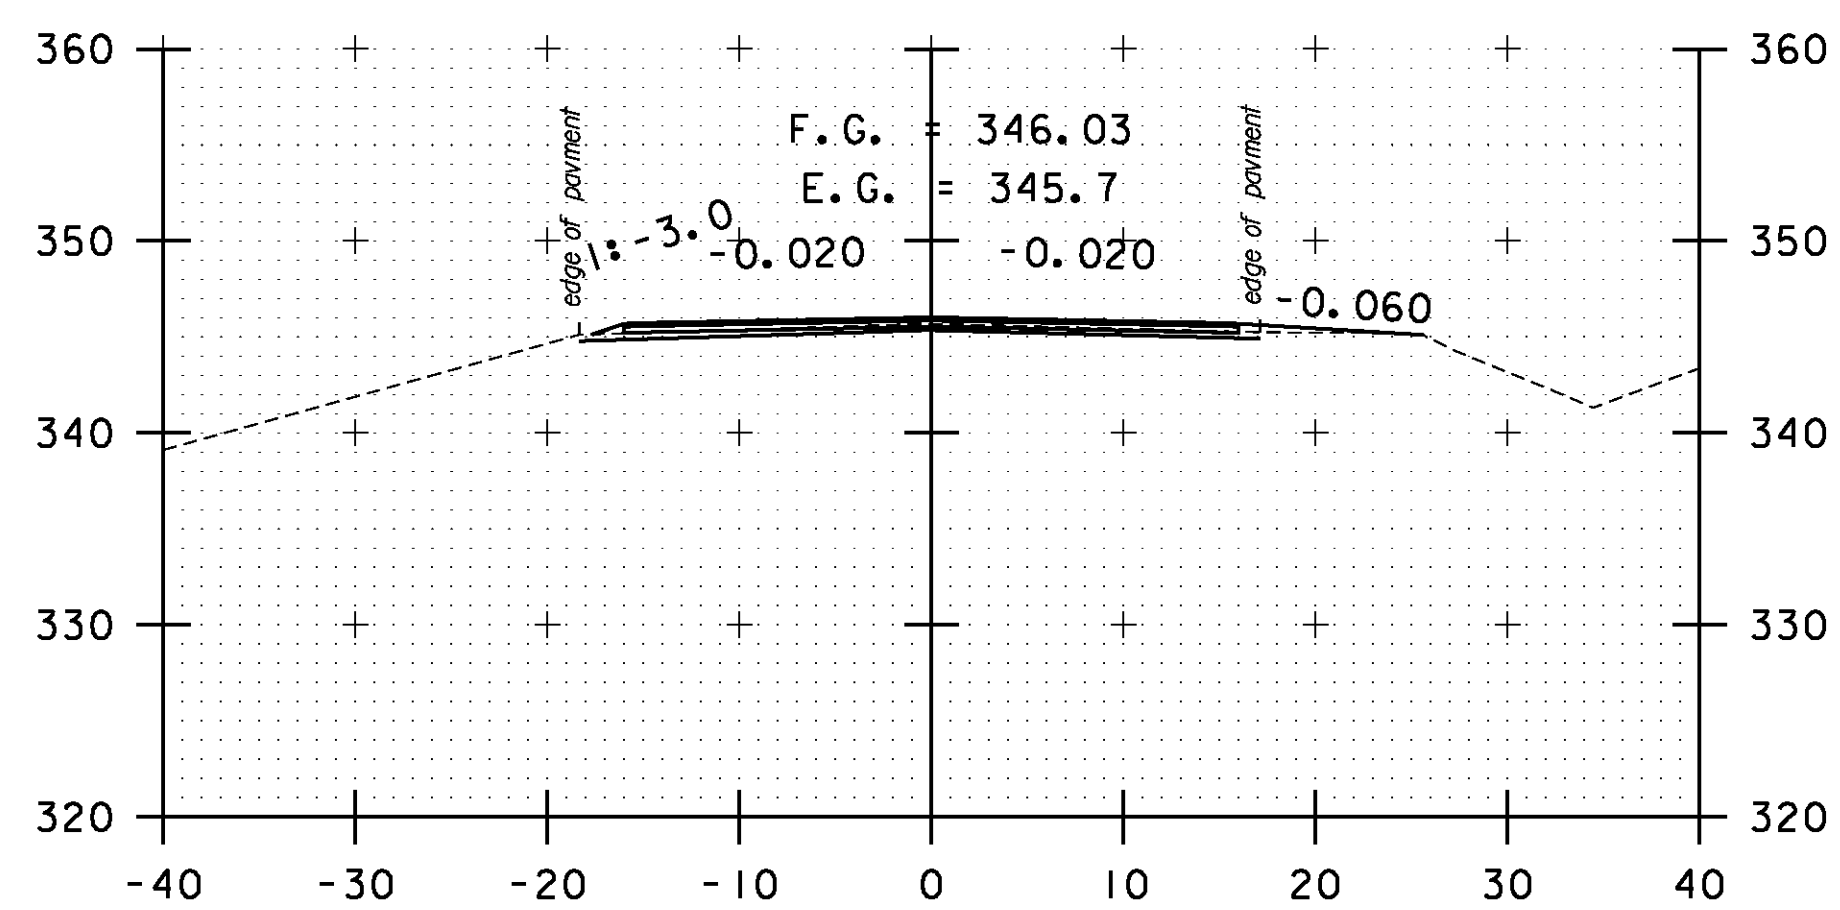


DRIVE RT
170+50

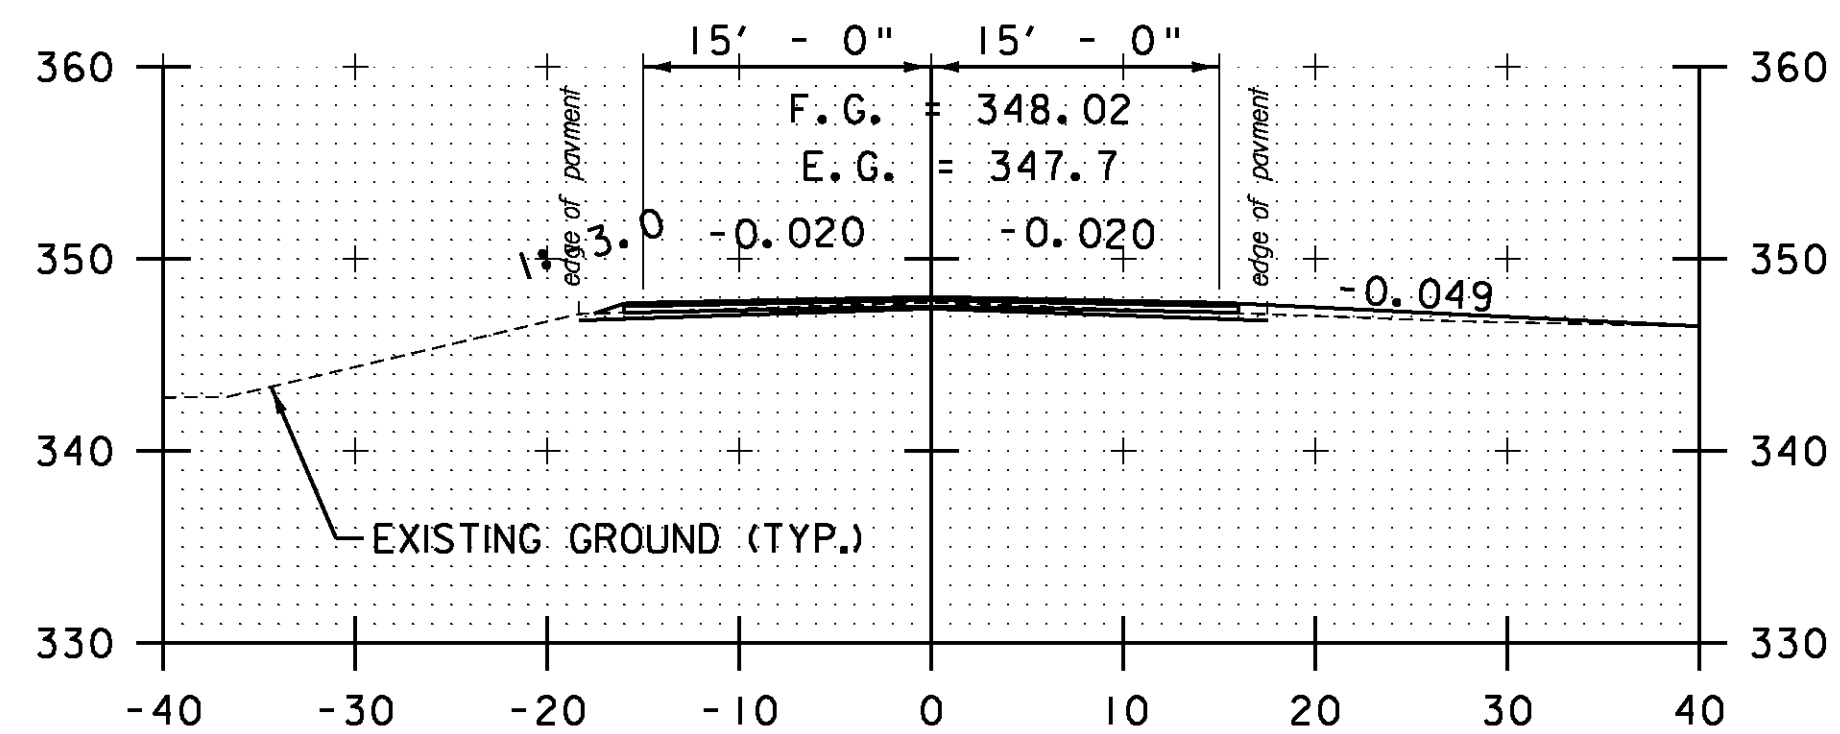


DRIVE RT
170+00

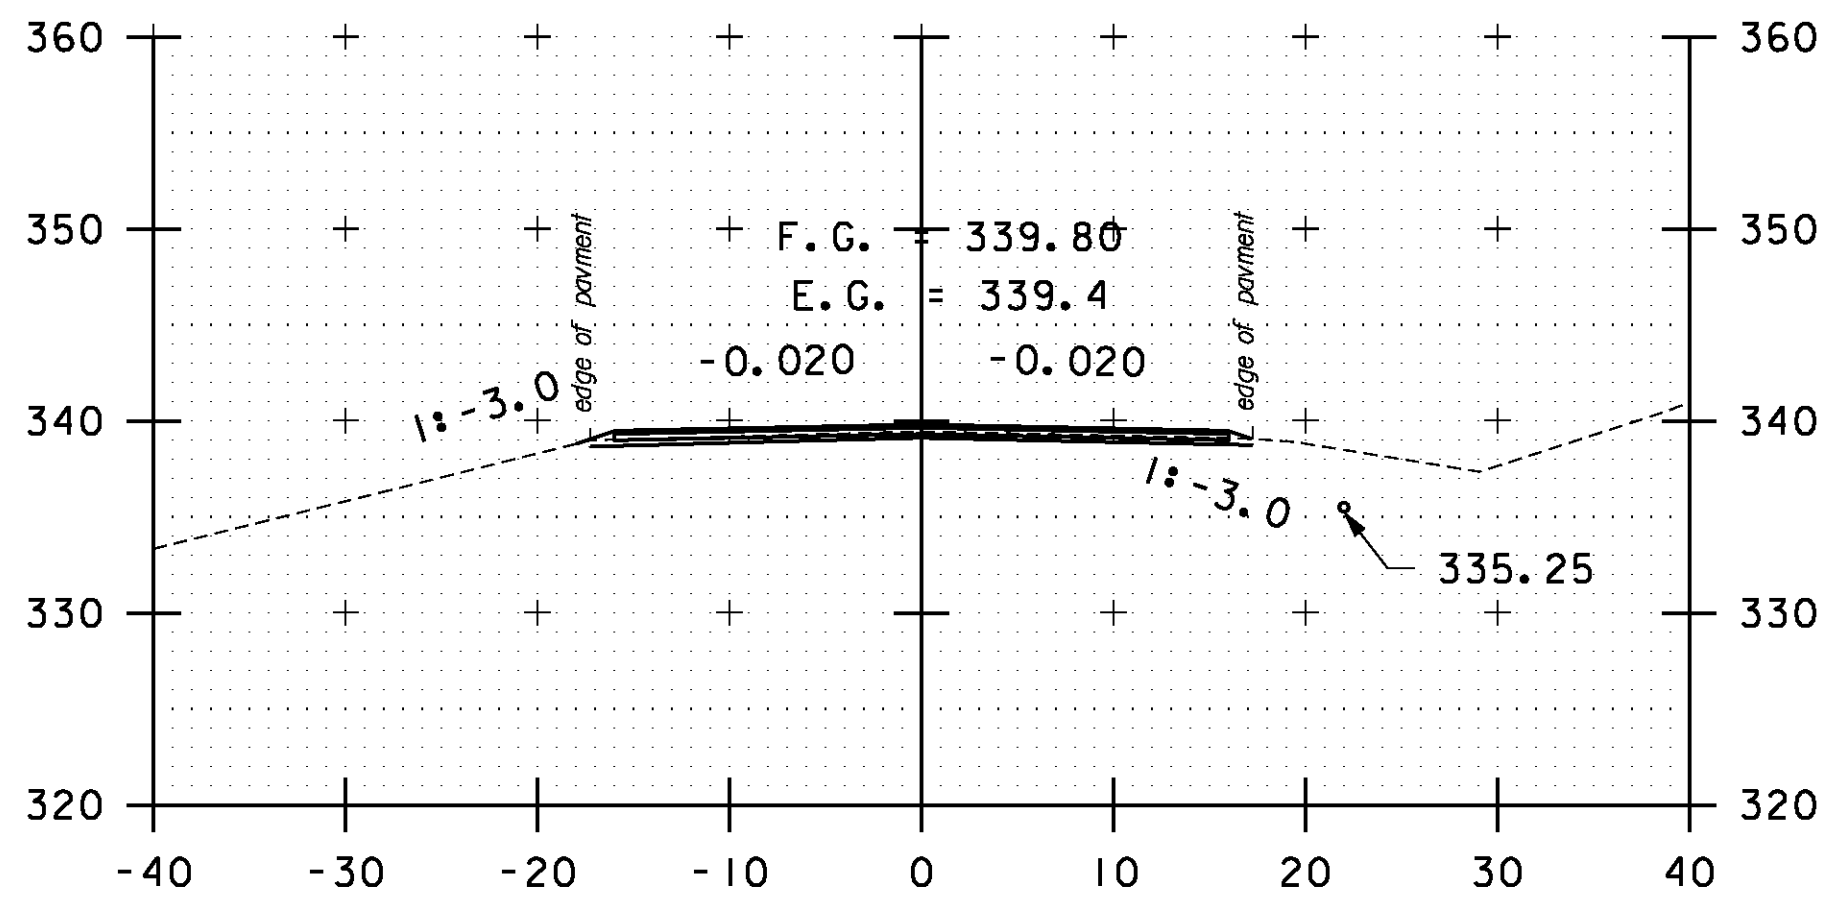


172+50

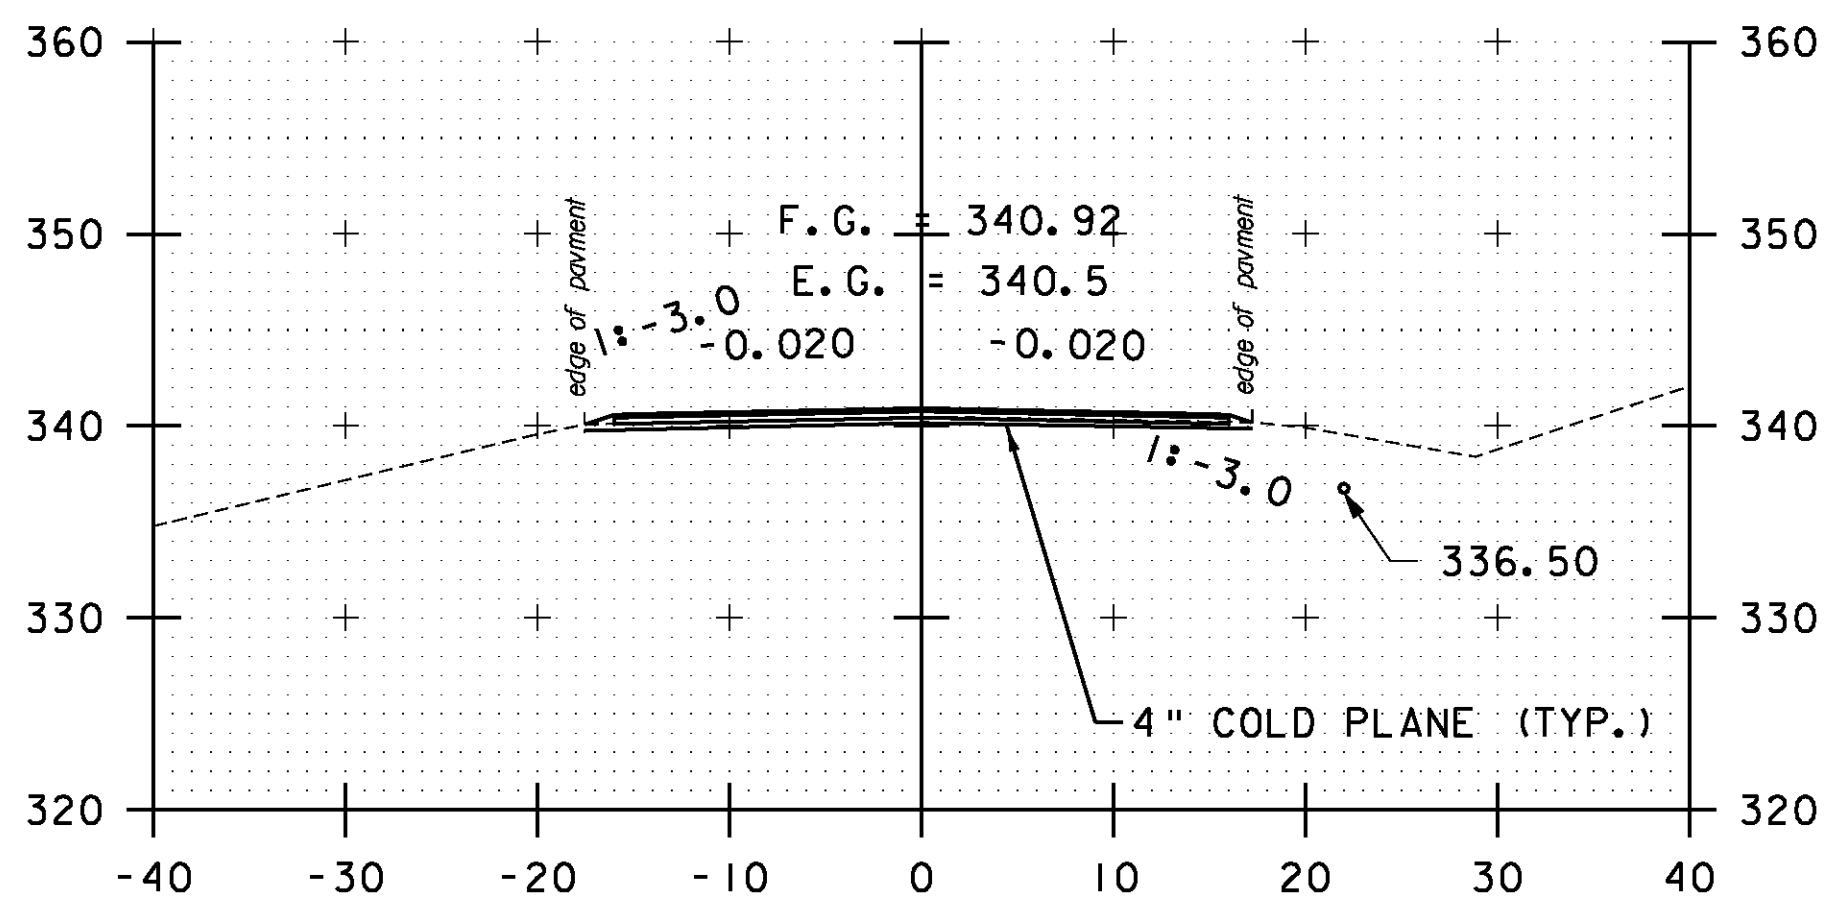


172+00

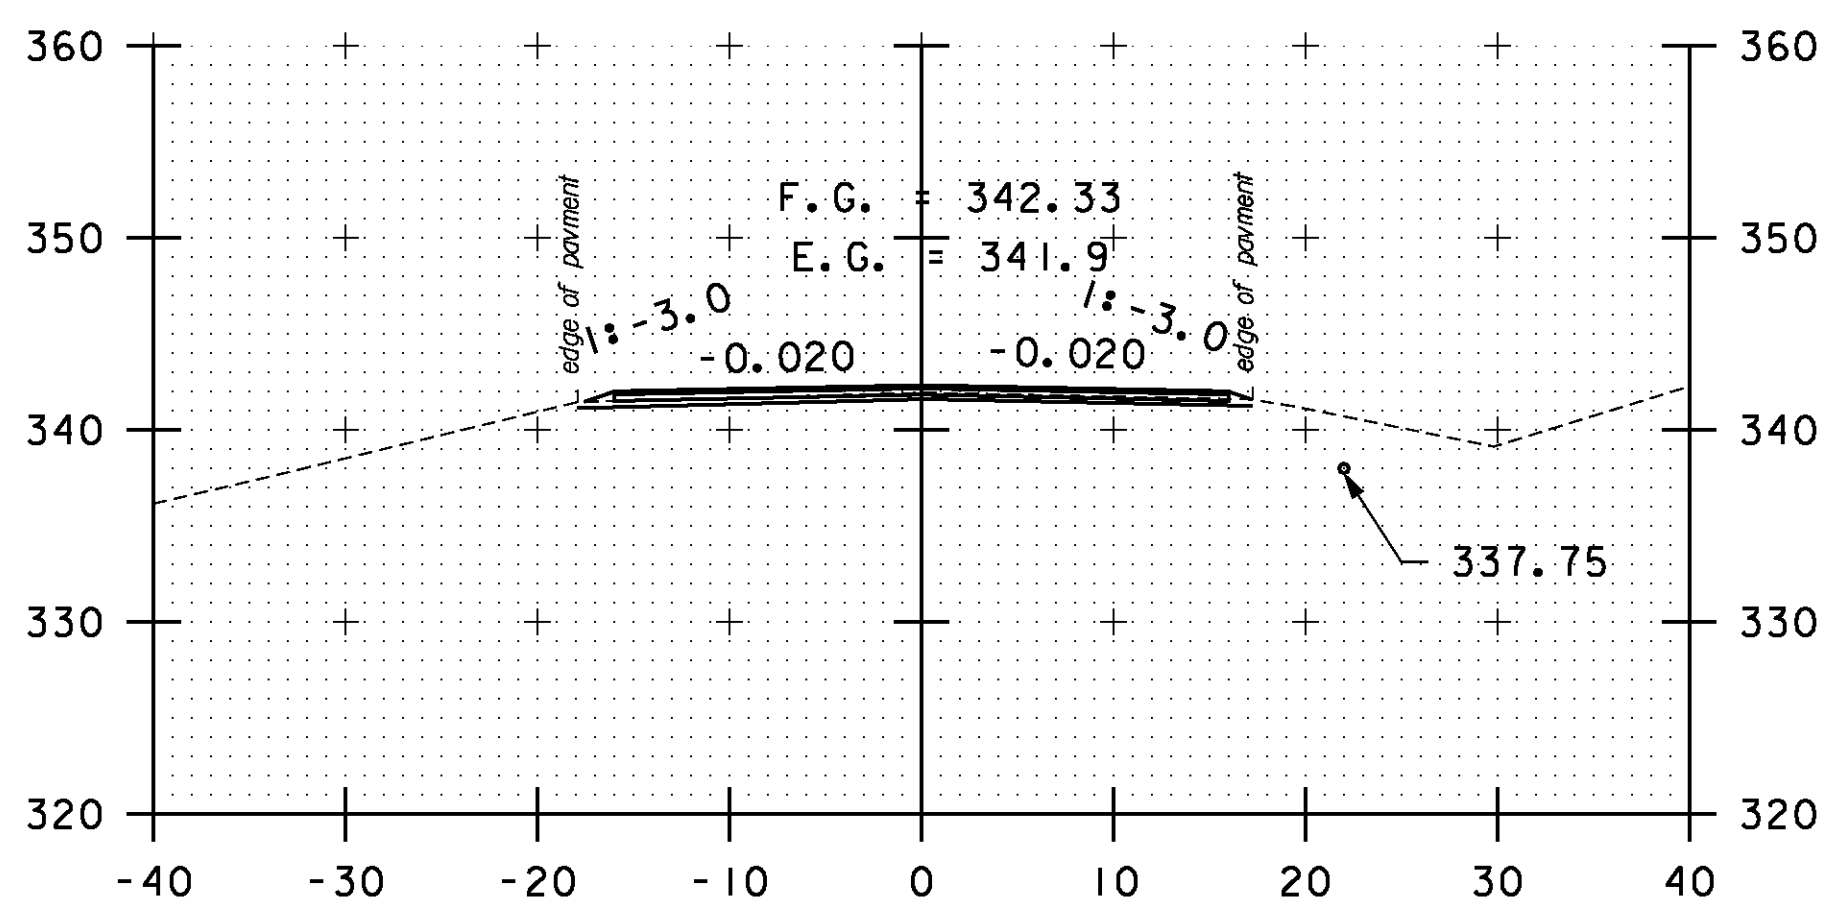


171+50

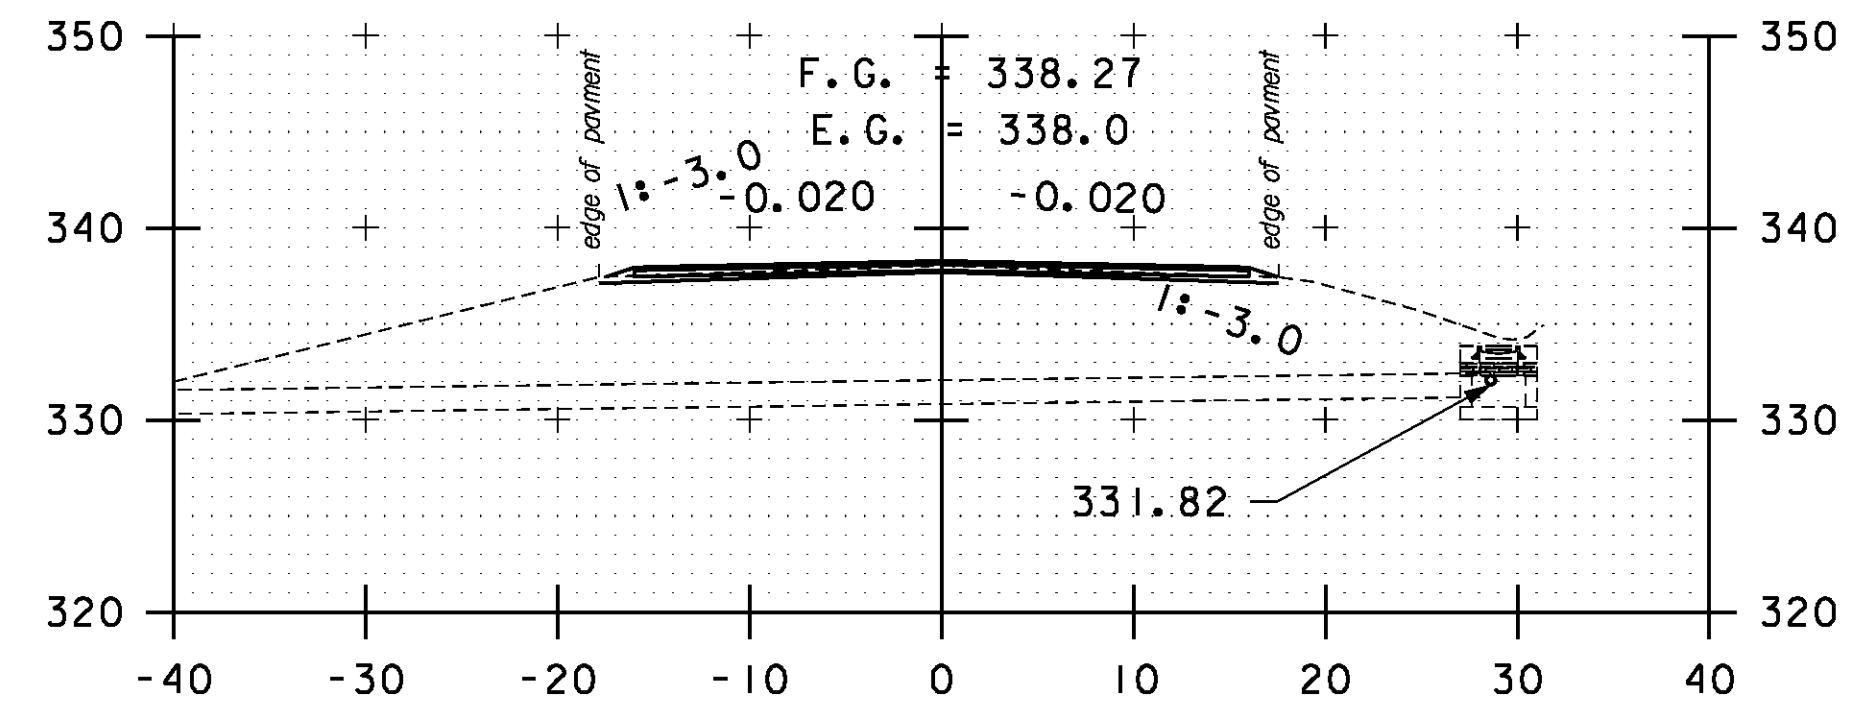

174+00

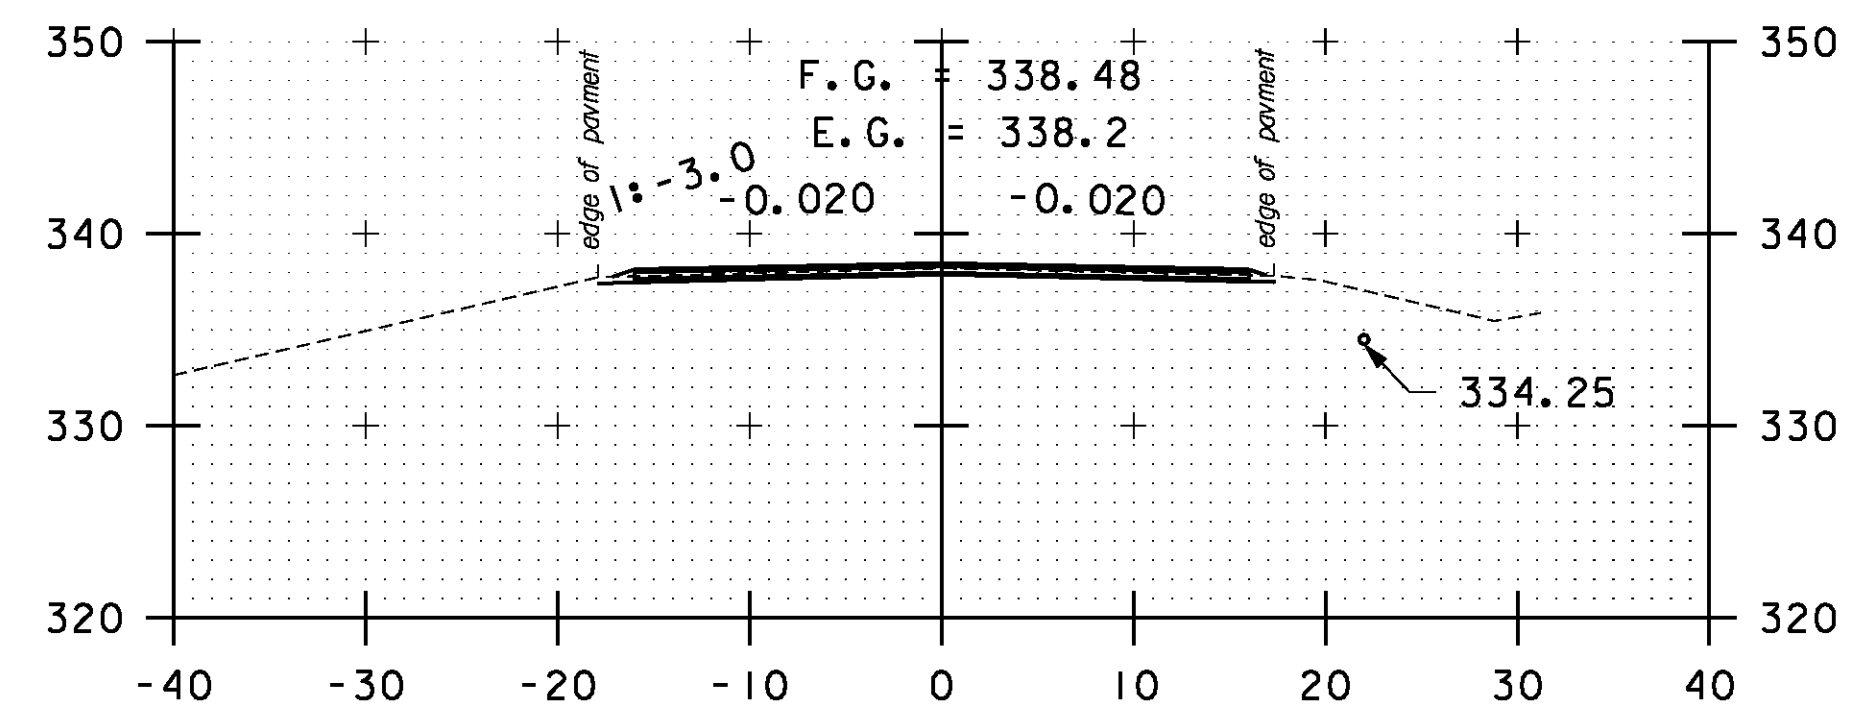

173+50

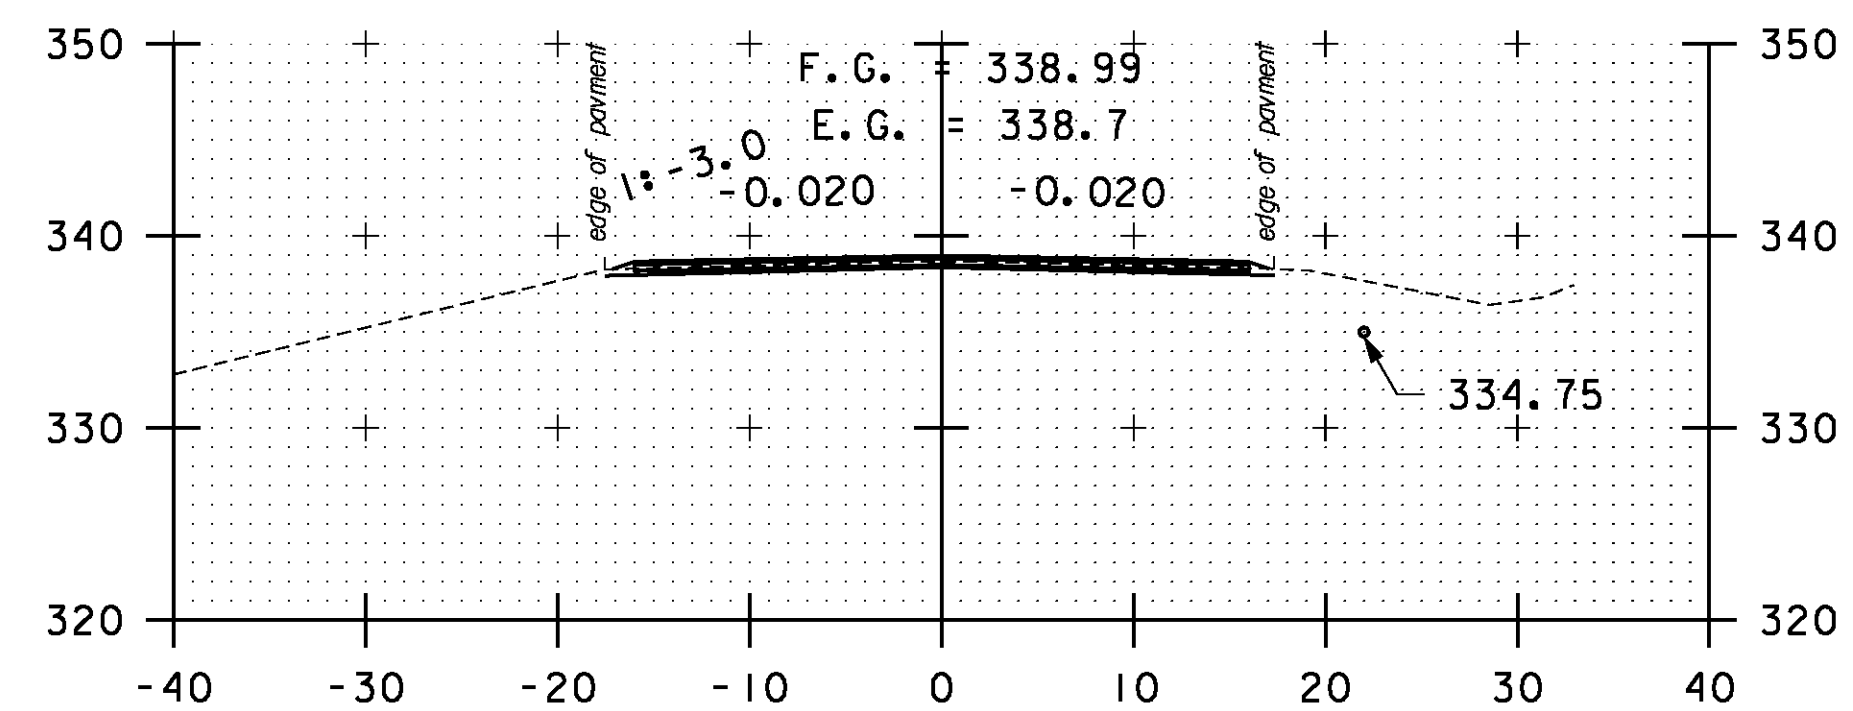

173+00

STA. 170+00 TO STA. 174+00

SCALE 1" = 10'-0"
0 10

CROSS SECTION SHEET 18

PROJECT NAME: BOLTON-WATERBURY
PROJECT NUMBER: STP 2709(1)

FILE NAME: p07C172.dgn
PROJECT LEADER: CDL
DESIGNED BY: BMB
PLOT FILE: p07C172_144.1

PLOT DATE: 4/16/2013
DRAWN BY: BMB
CHECKED BY: CDL
SHEET 144 OF 217