




189+00

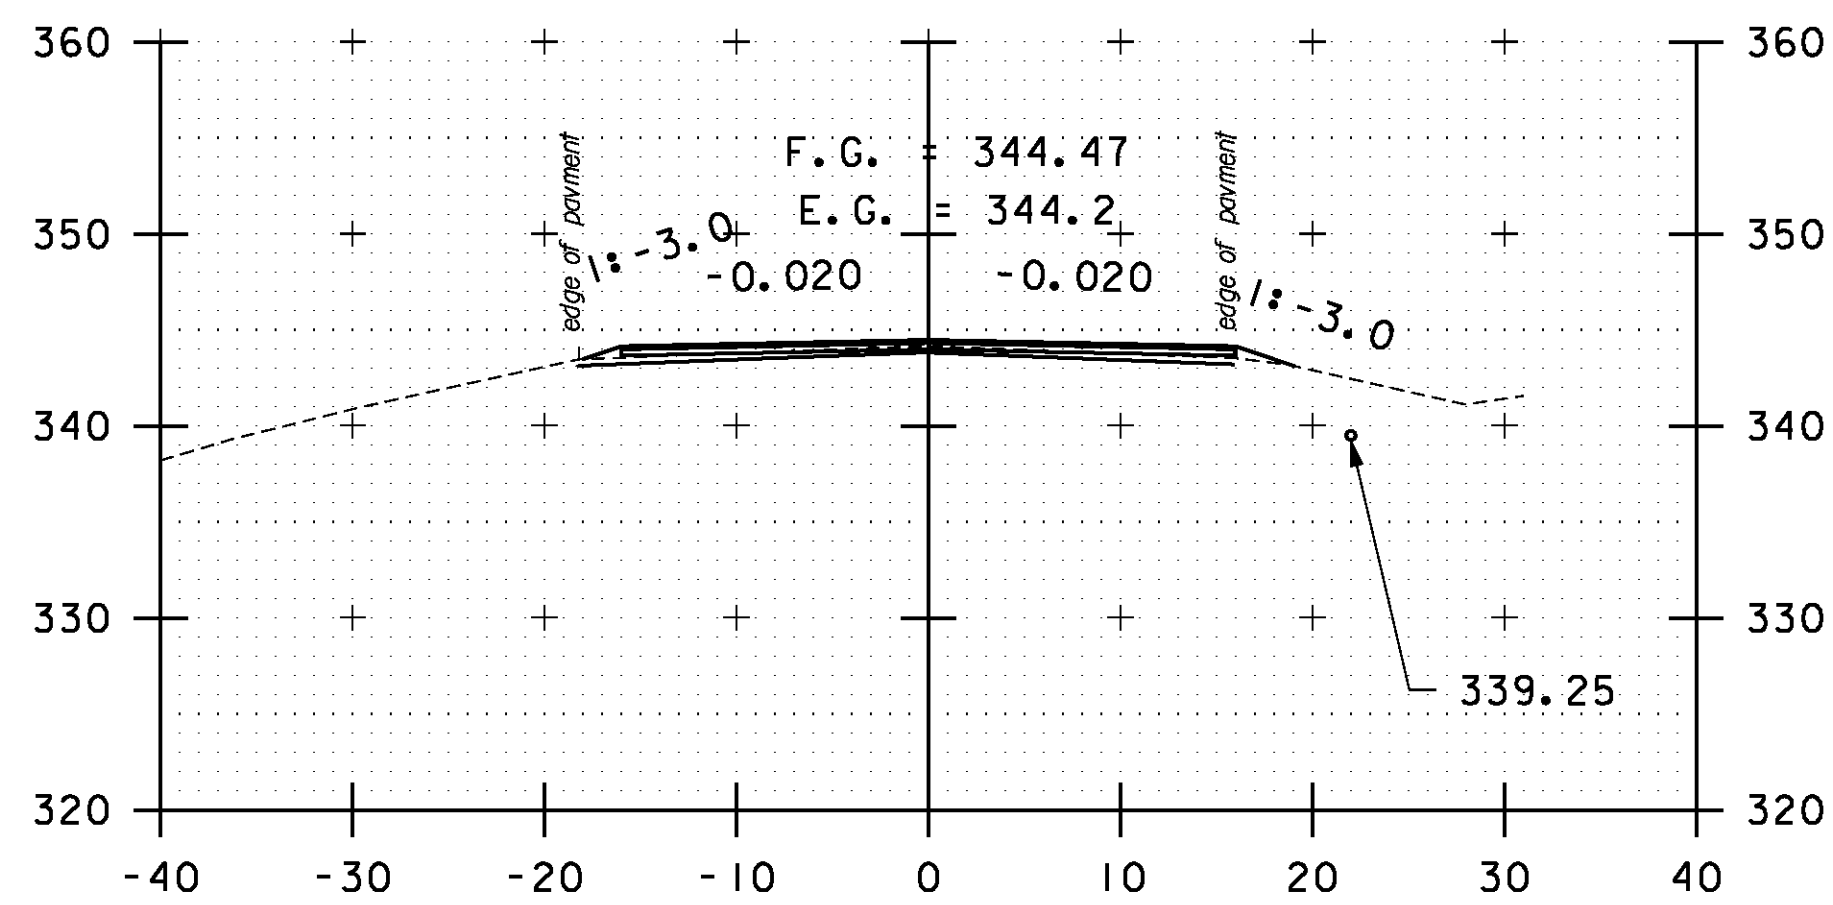


190+50

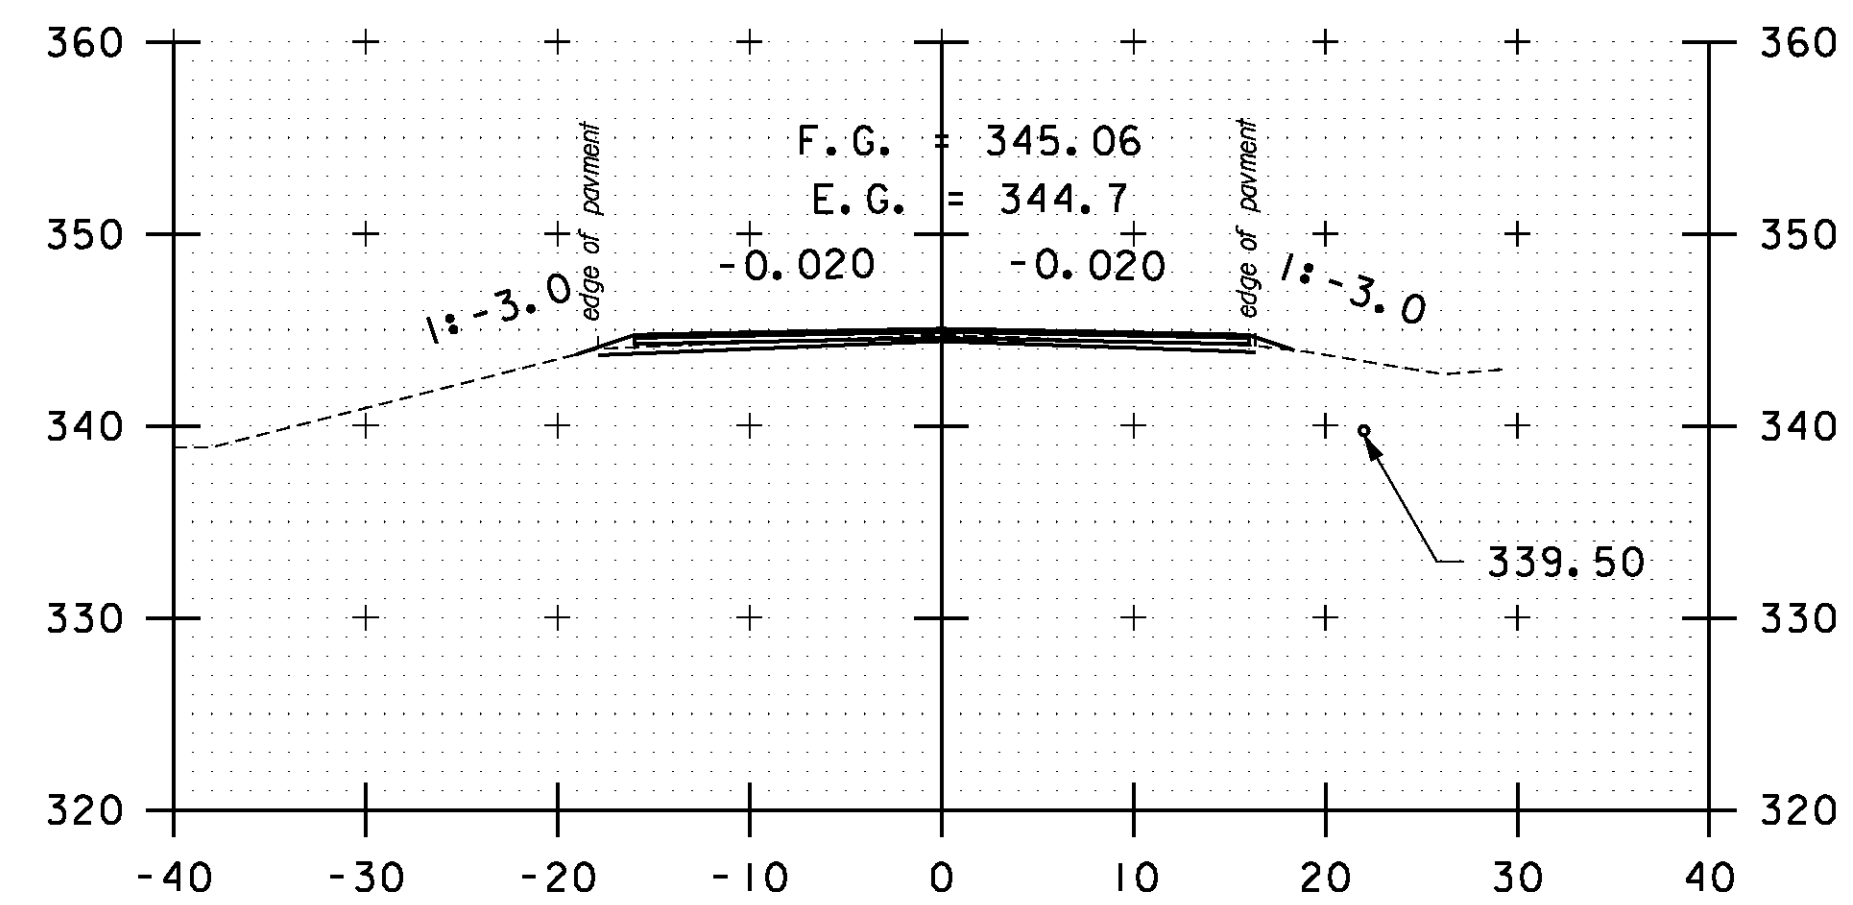


192+00

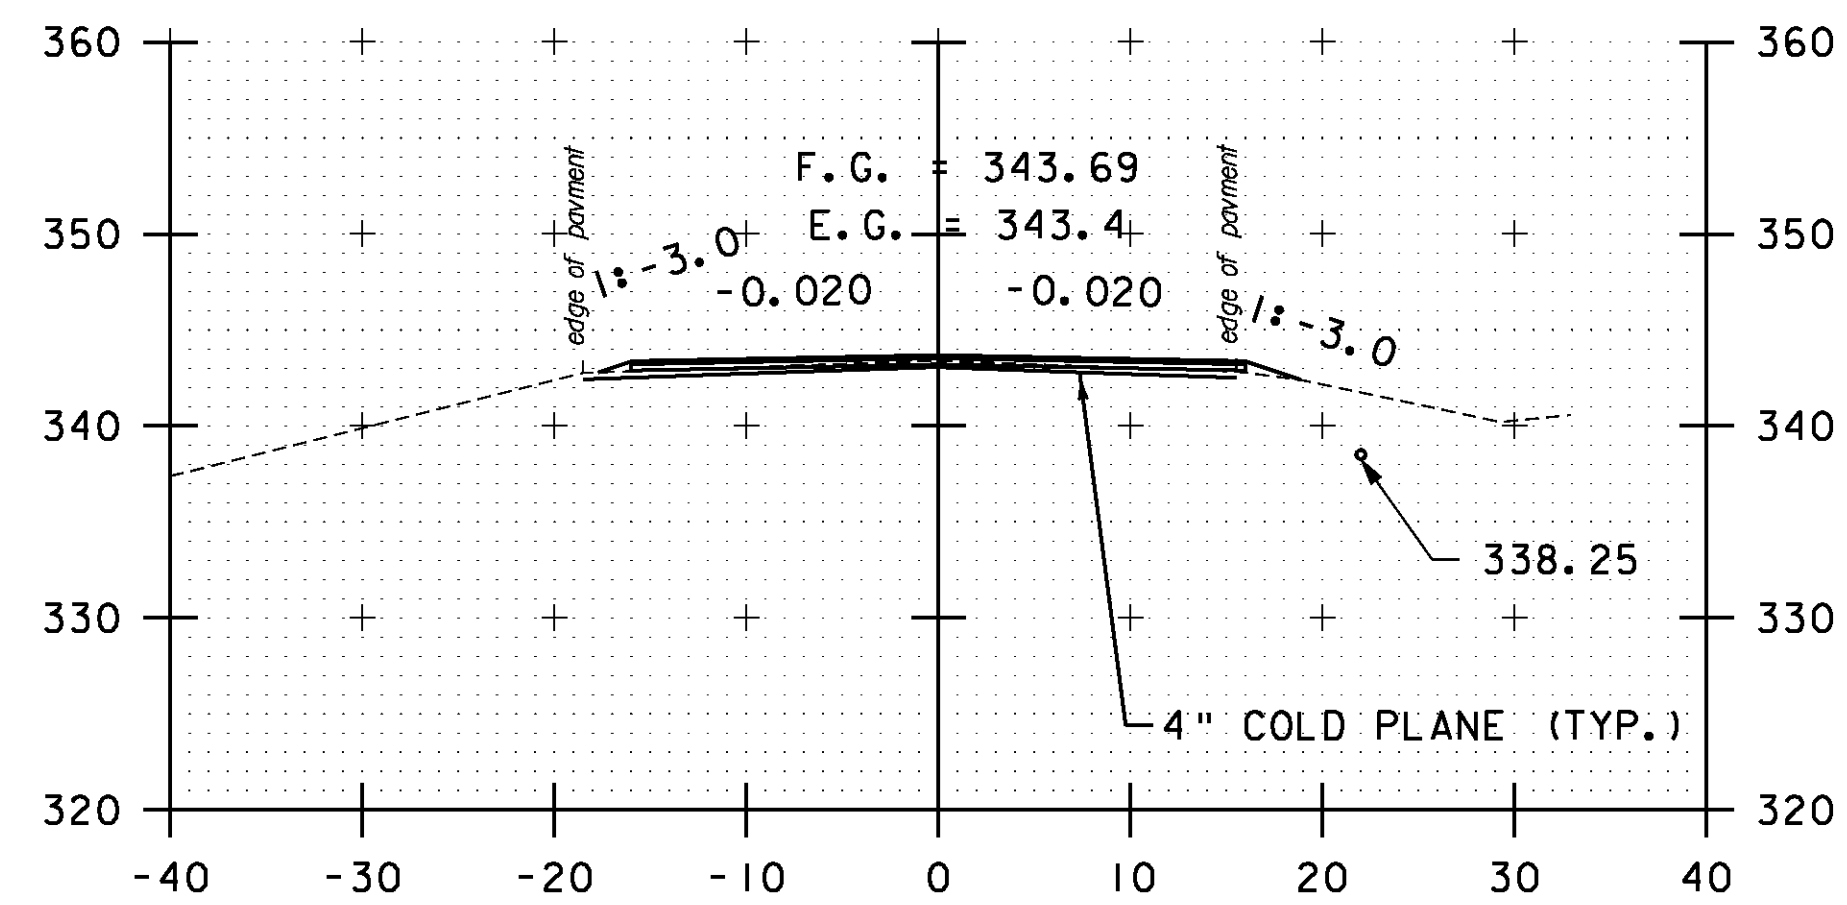


188+50

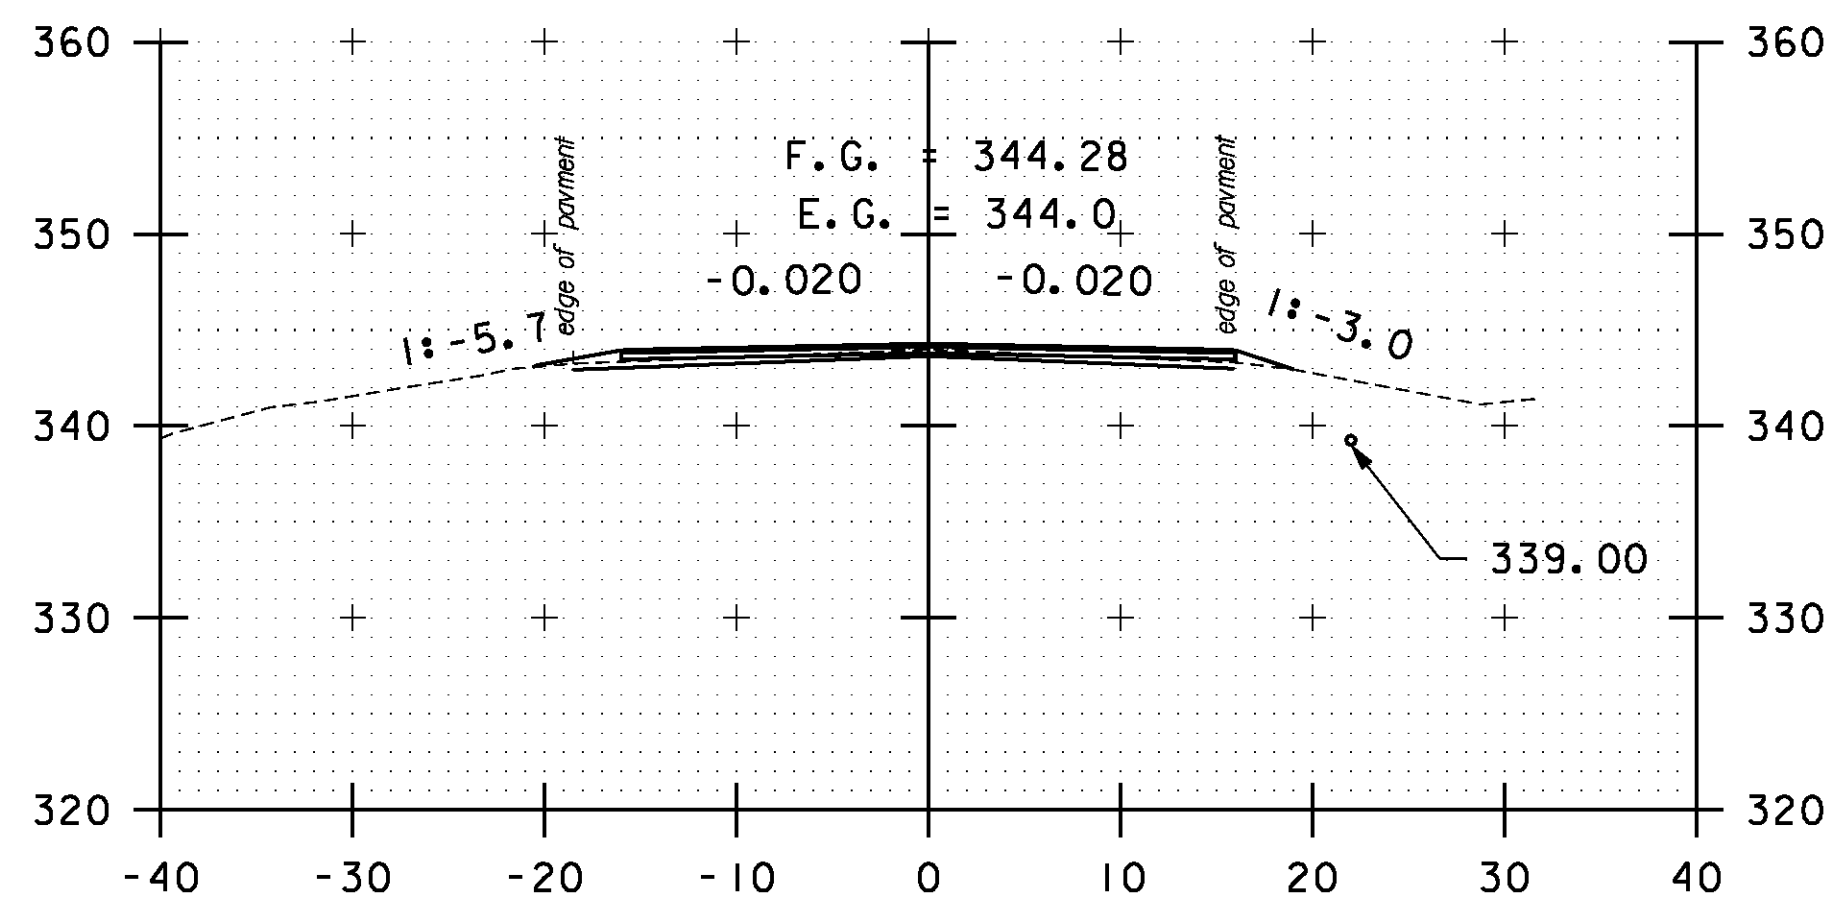


DRIVE LT
190+00

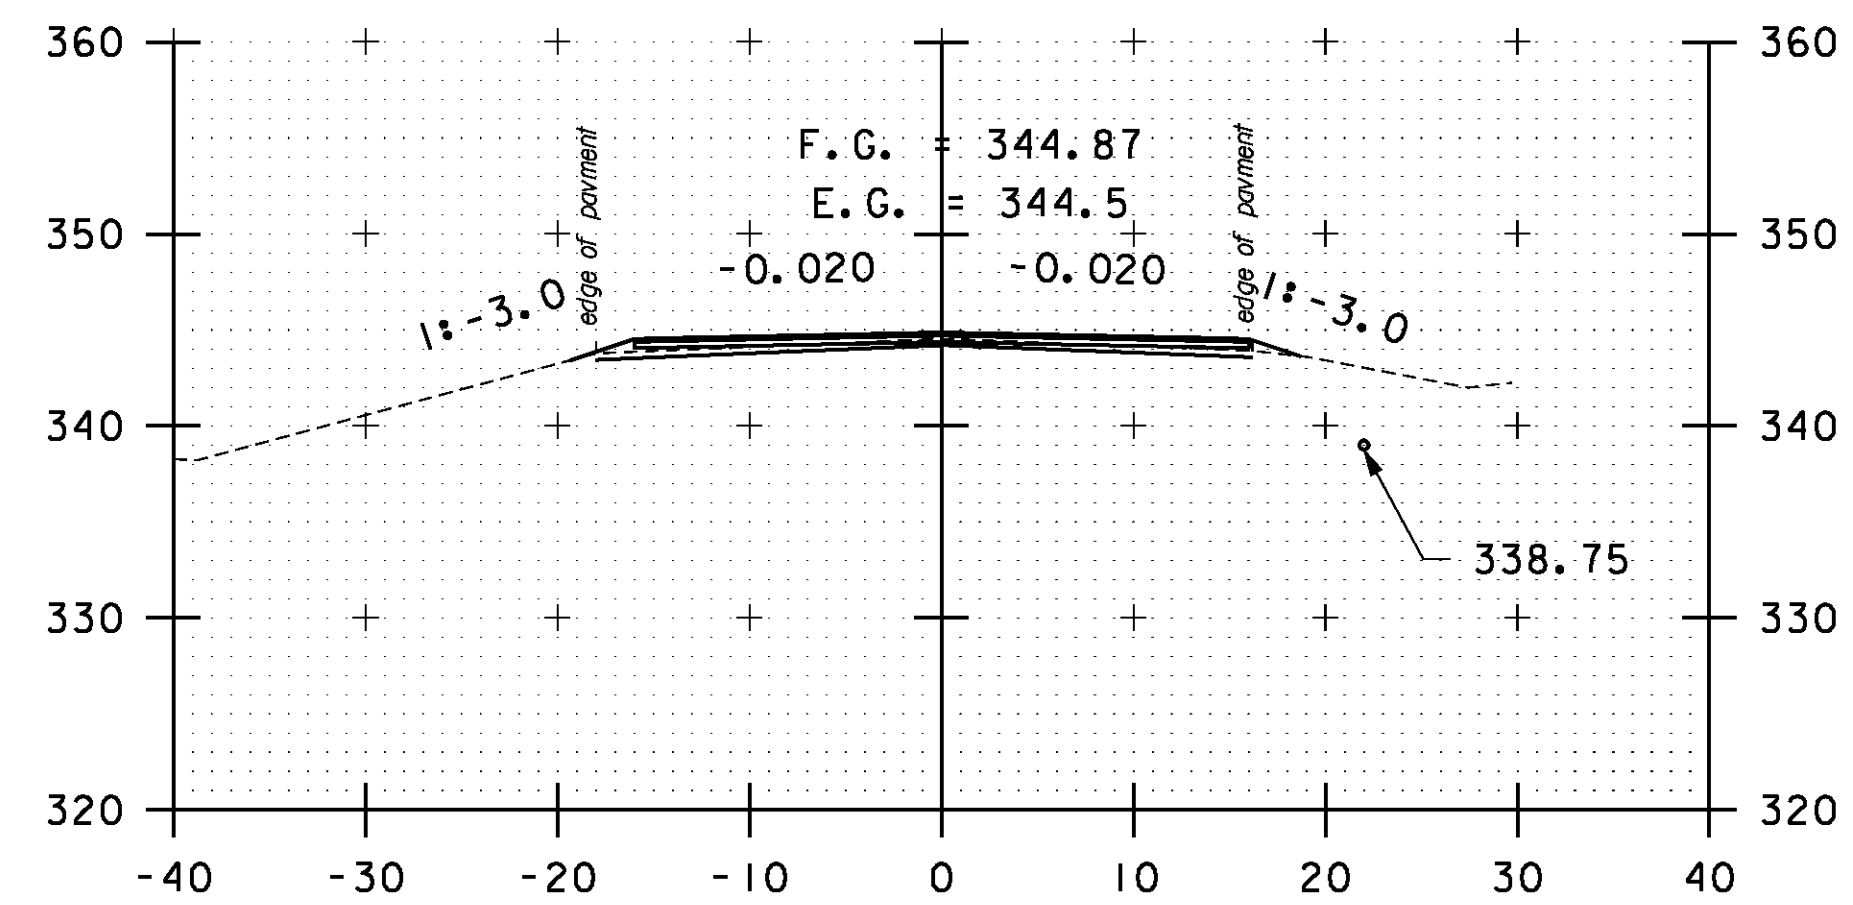


191+50

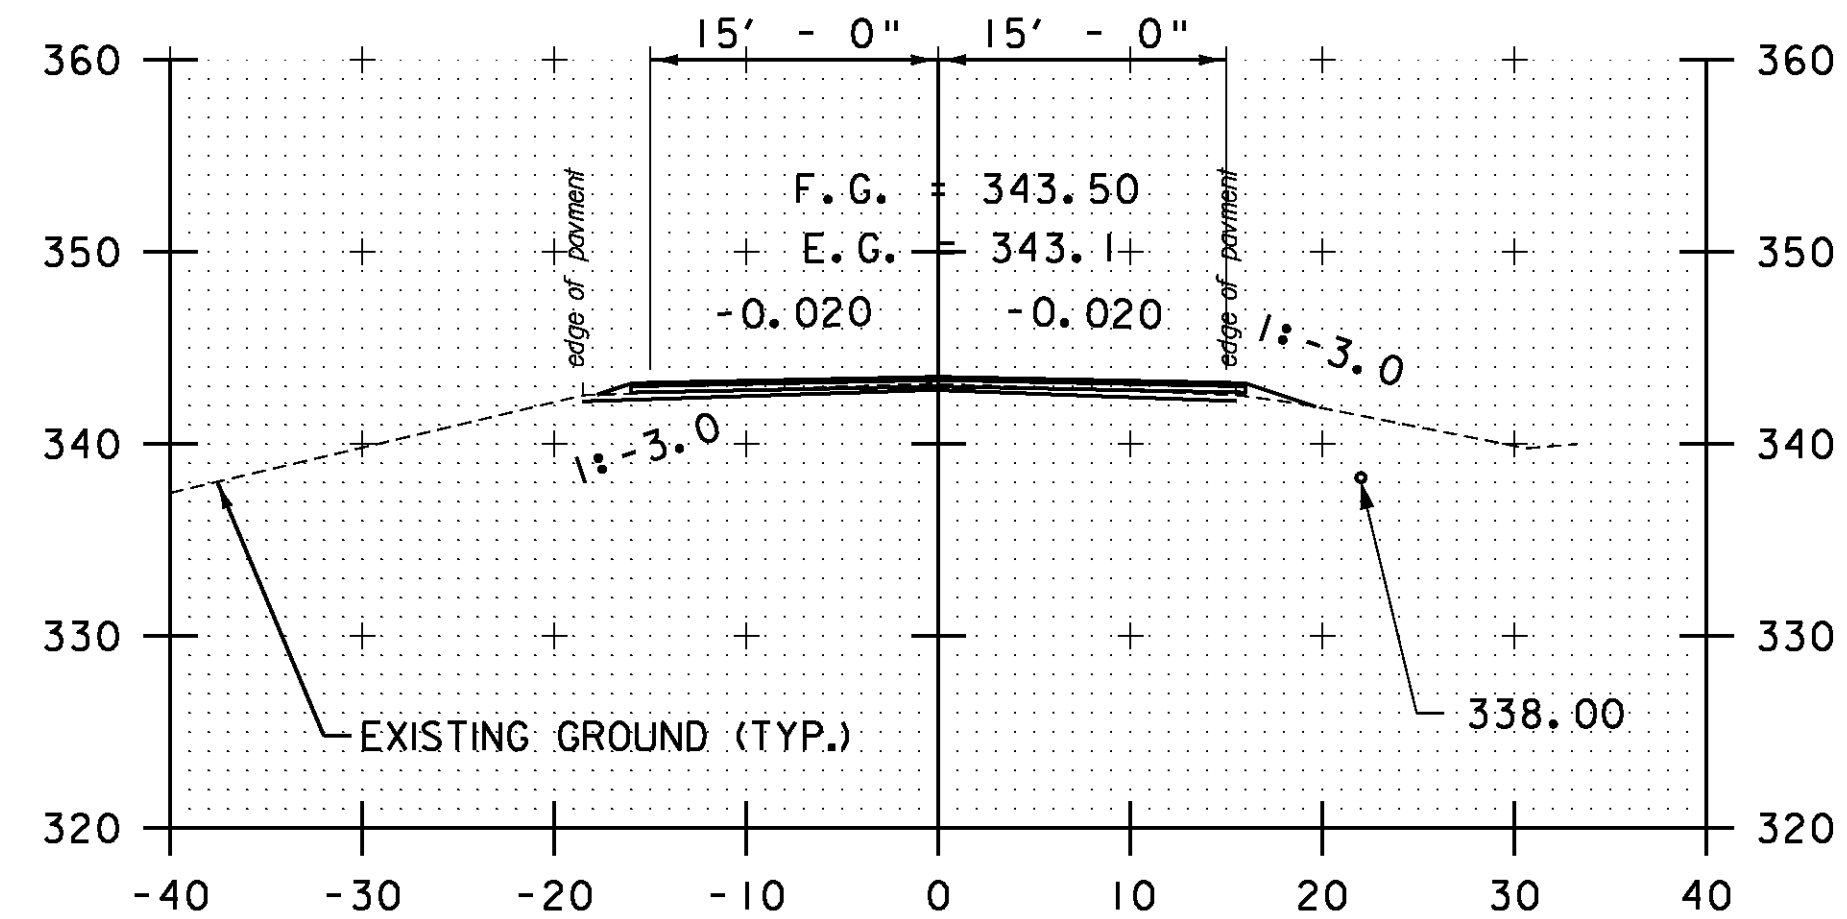

188+00

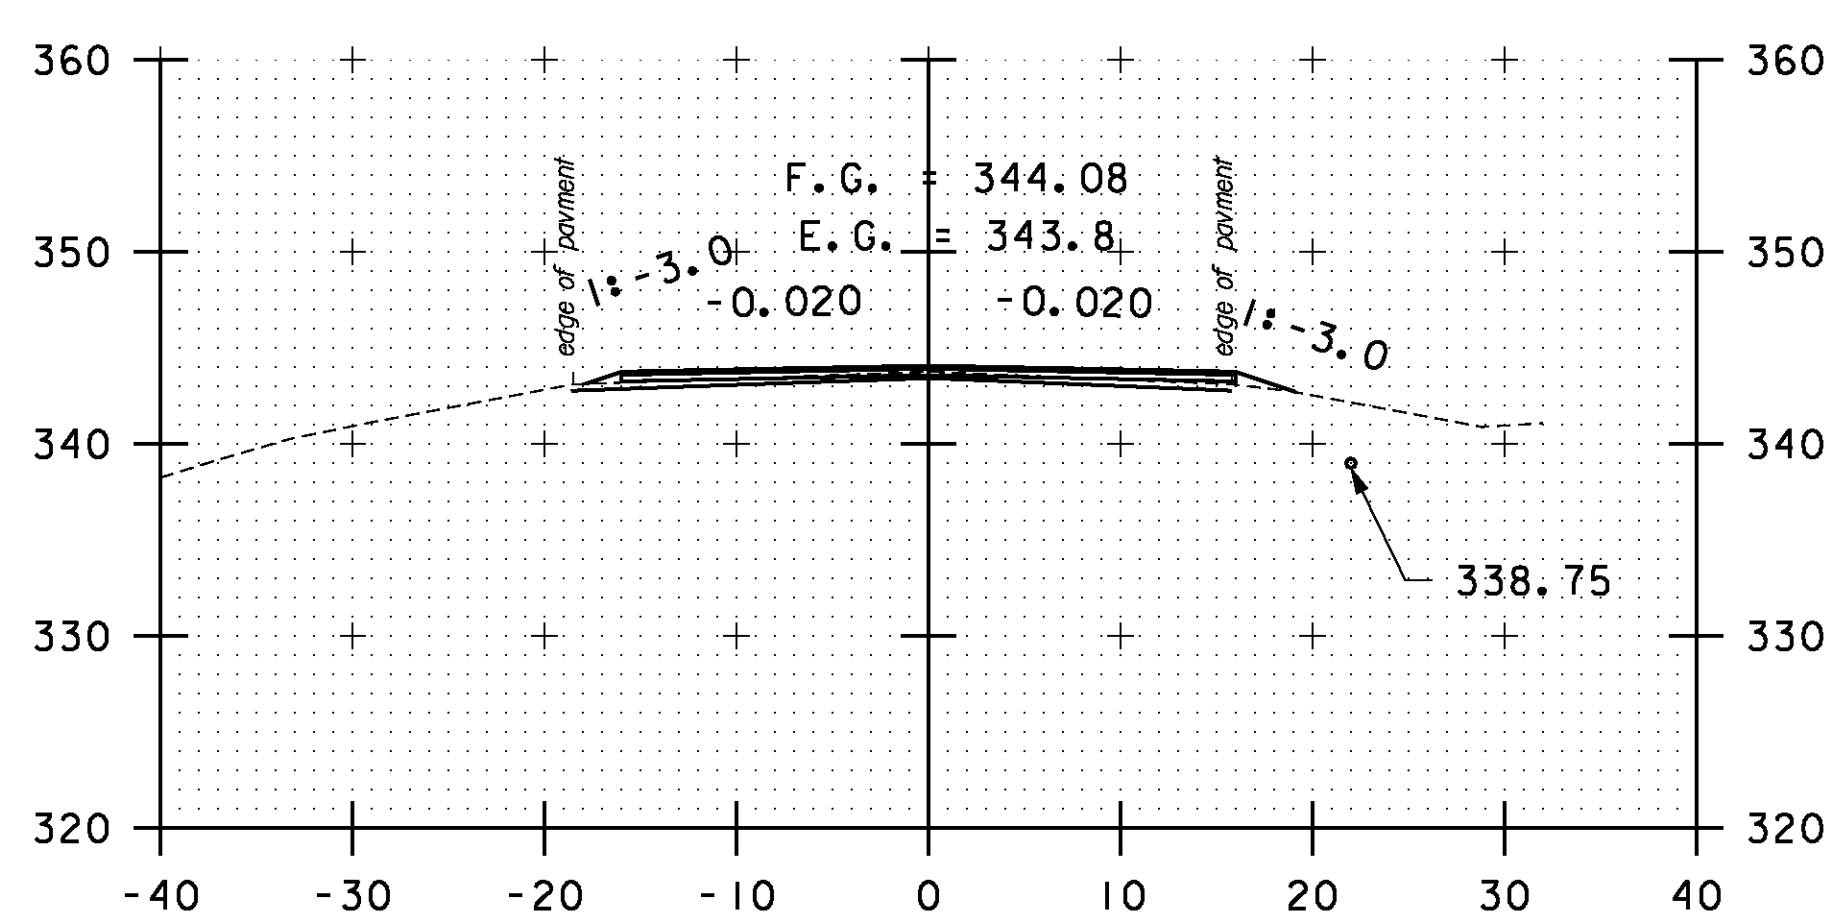

189+50

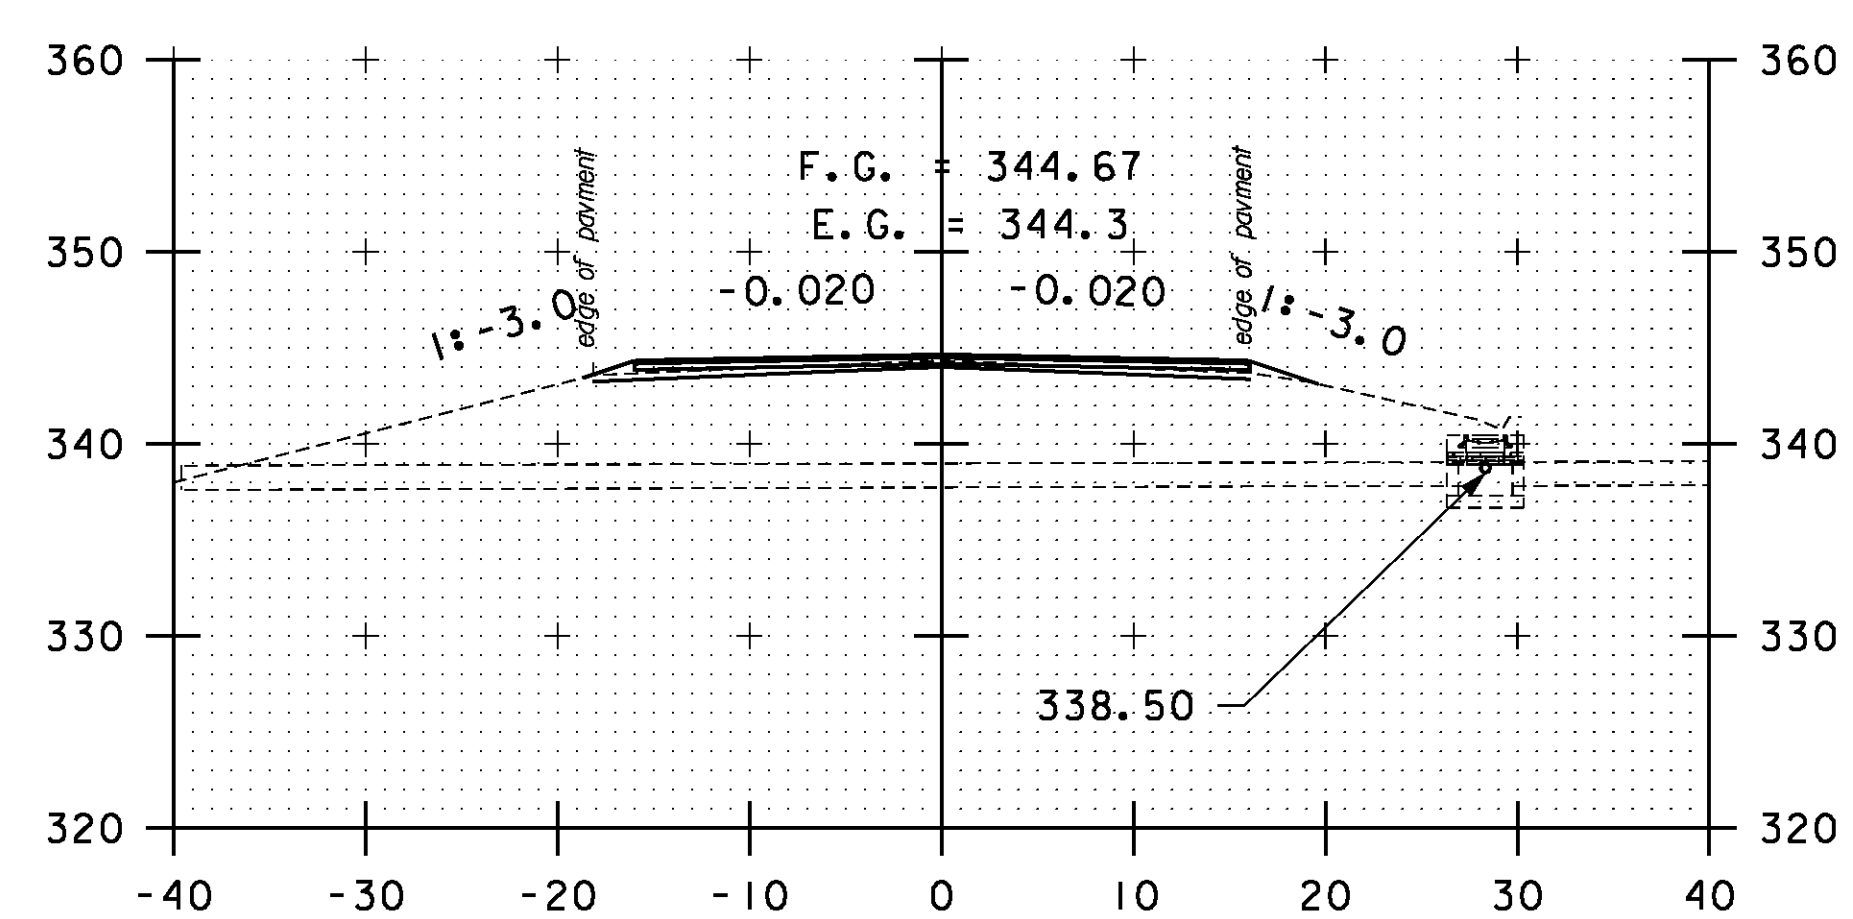

191+00

STA. 188+00 TO STA. 192+00

SCALE 1" = 10'-0"
0 10

CROSS SECTION SHEET 22

PROJECT NAME: BOLTON-WATERBURY

PROJECT NUMBER: STP 2709(I)

FILE NAME: p07C172.dgn

PROJECT LEADER: CDL

DESIGNED BY: BMB

PLOT FILE: p07C172_148.1

PLOT DATE: 4/16/2013

DRAWN BY: BMB

CHECKED BY: CDL

SHEET 148 OF 217