




193+50

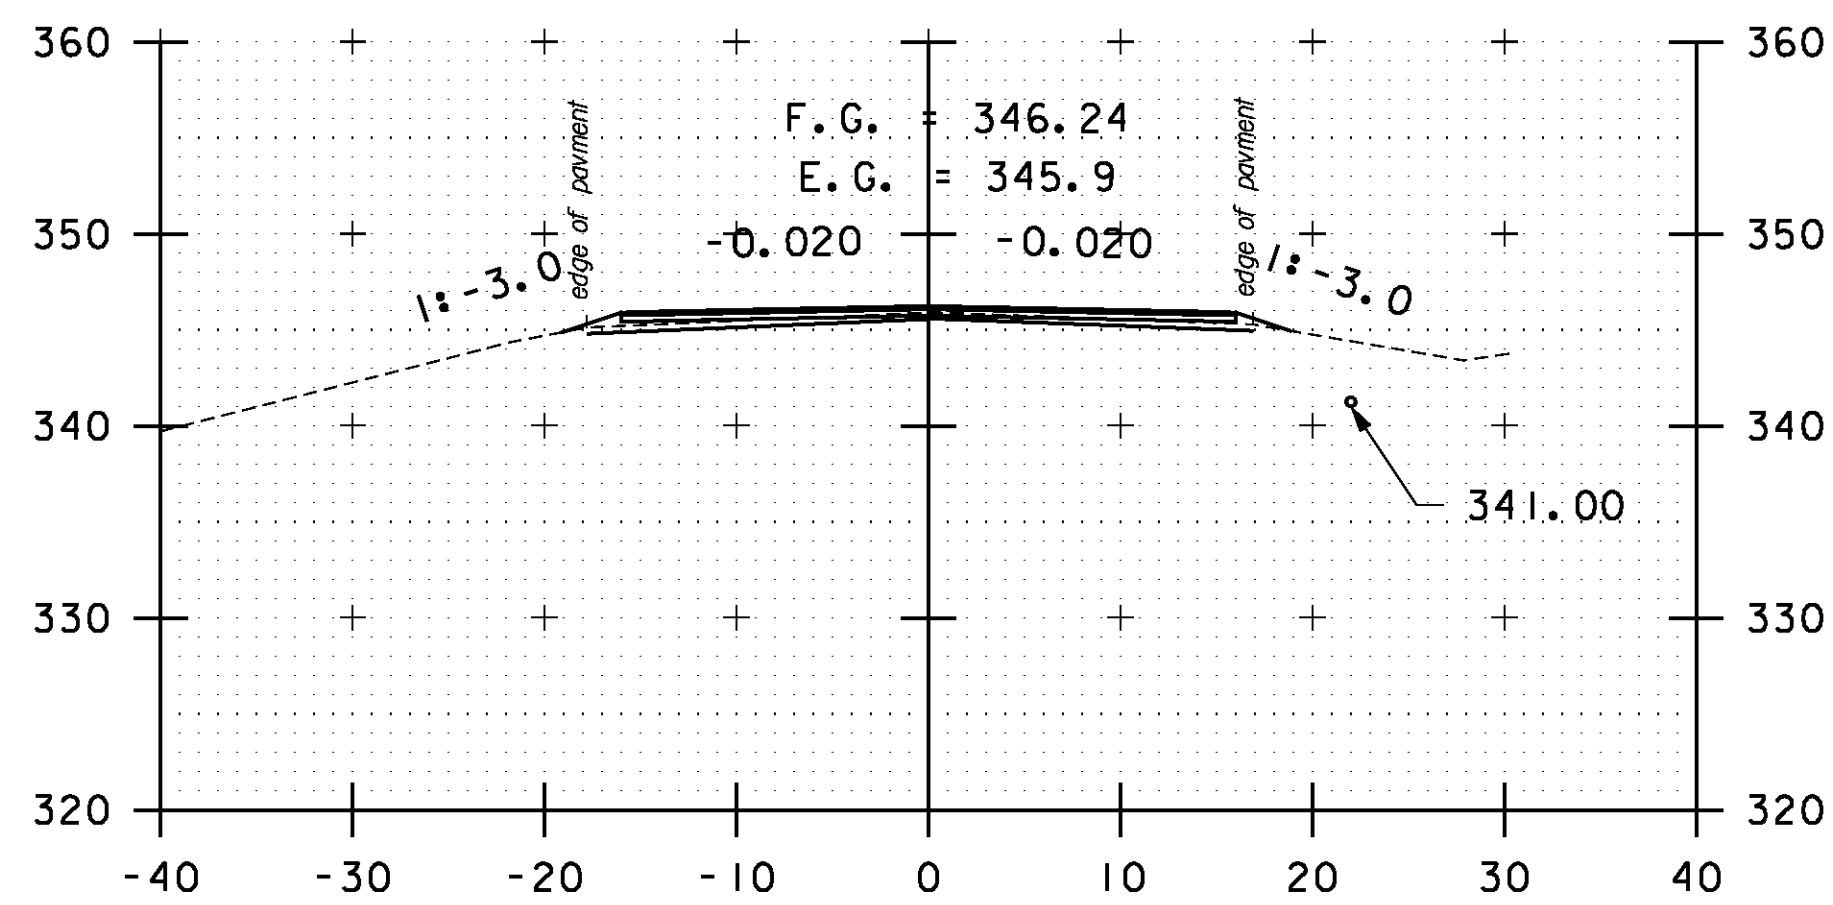


195+00

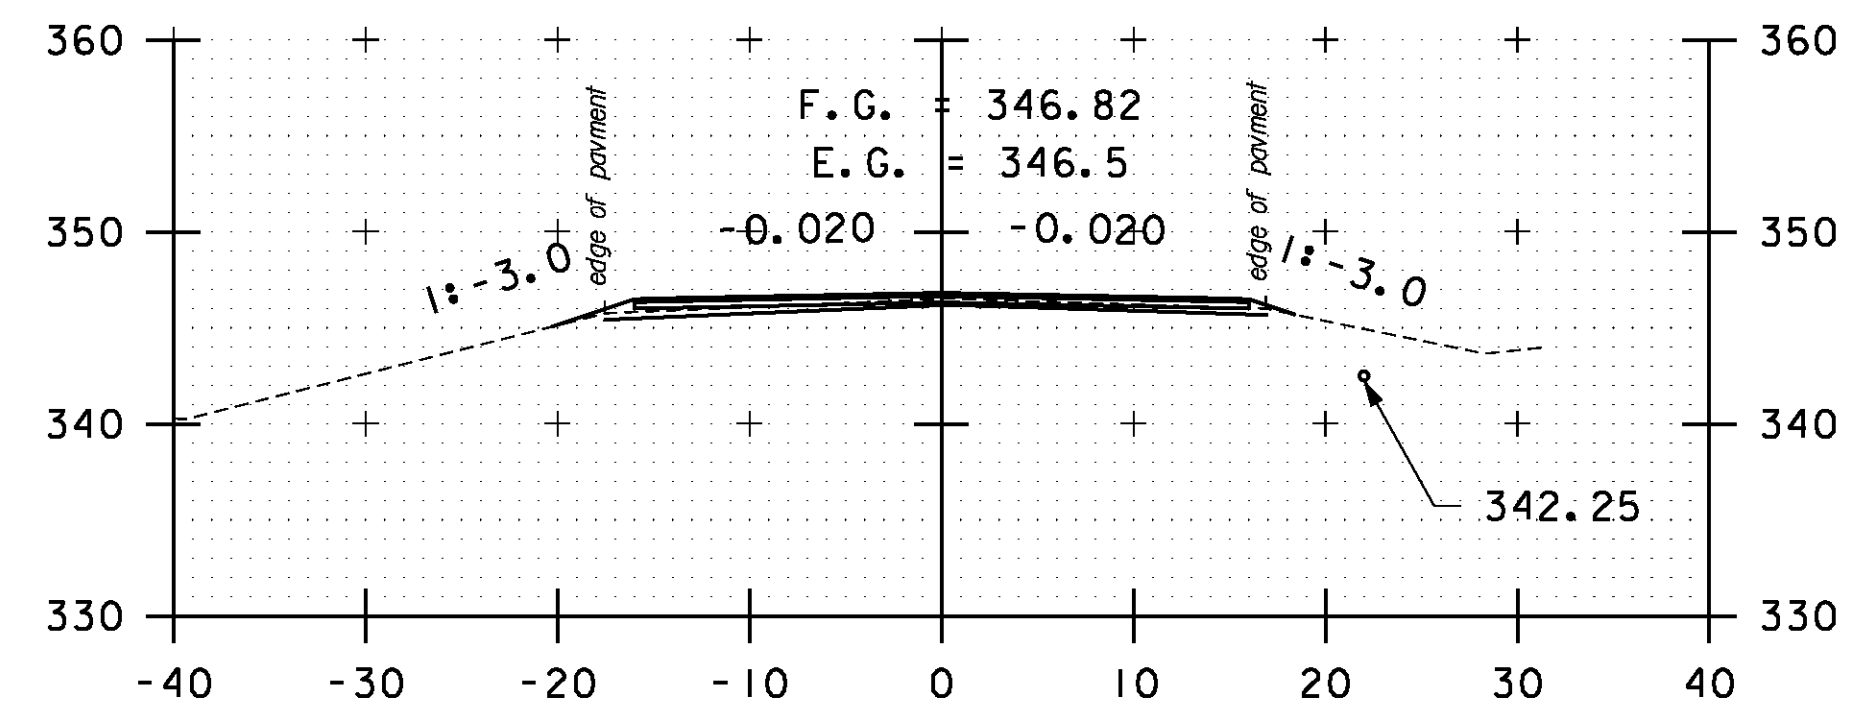


196+50

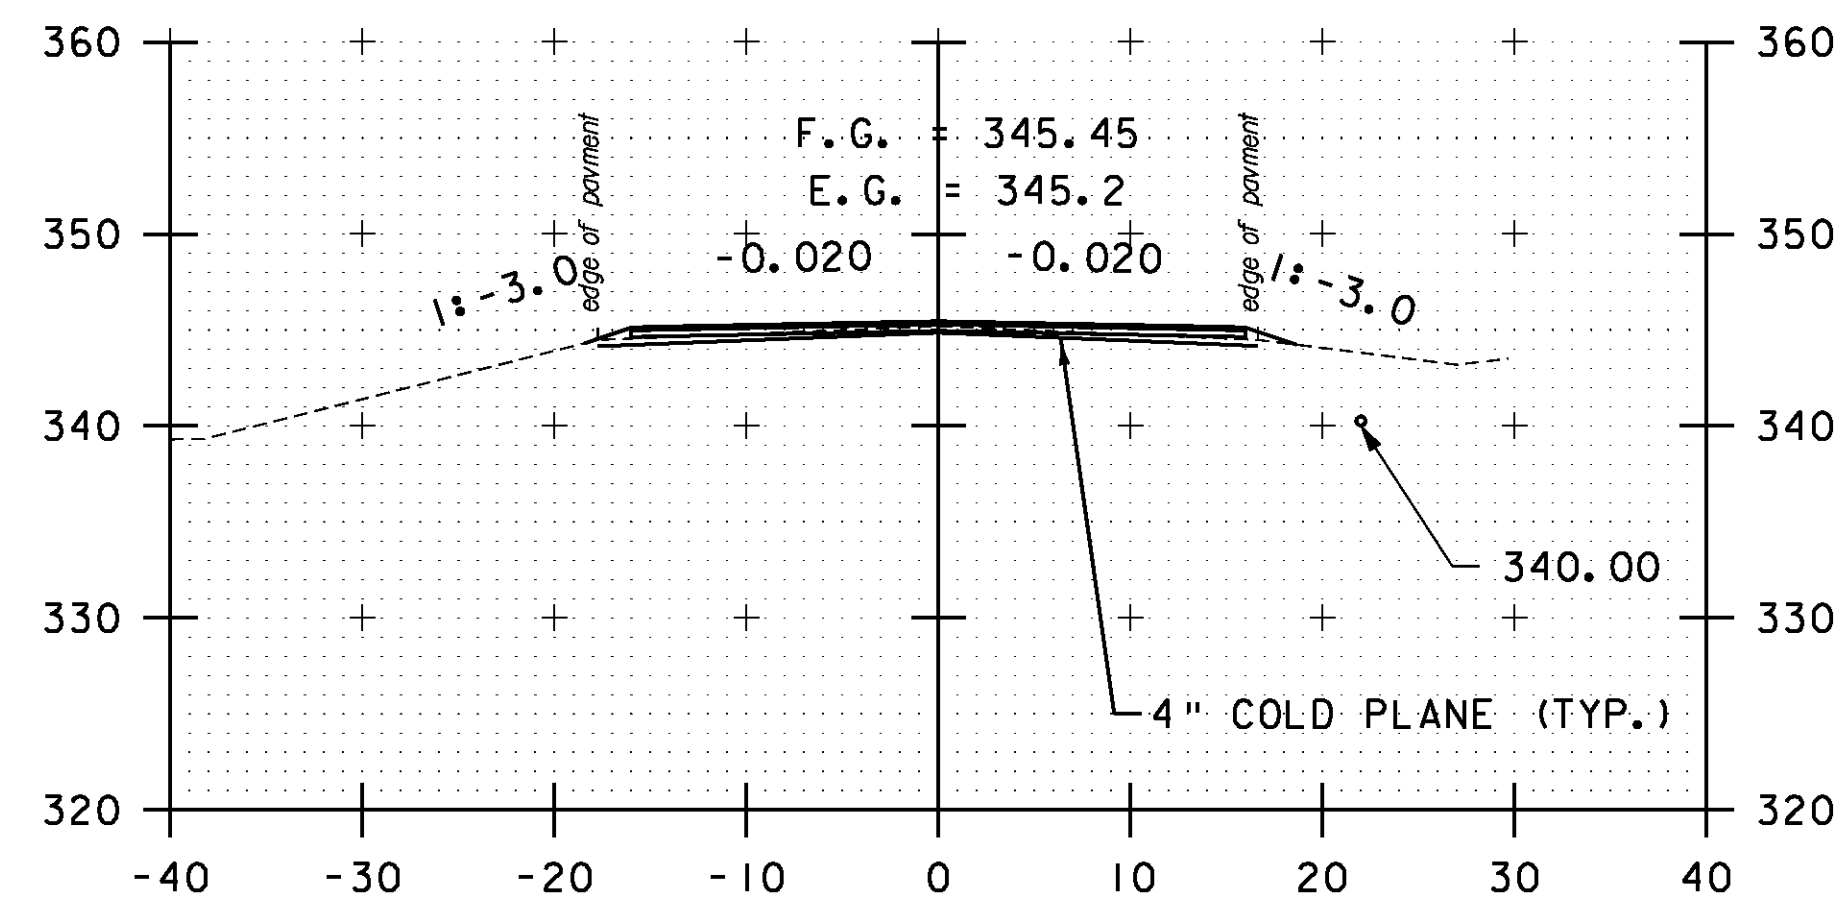


193+00

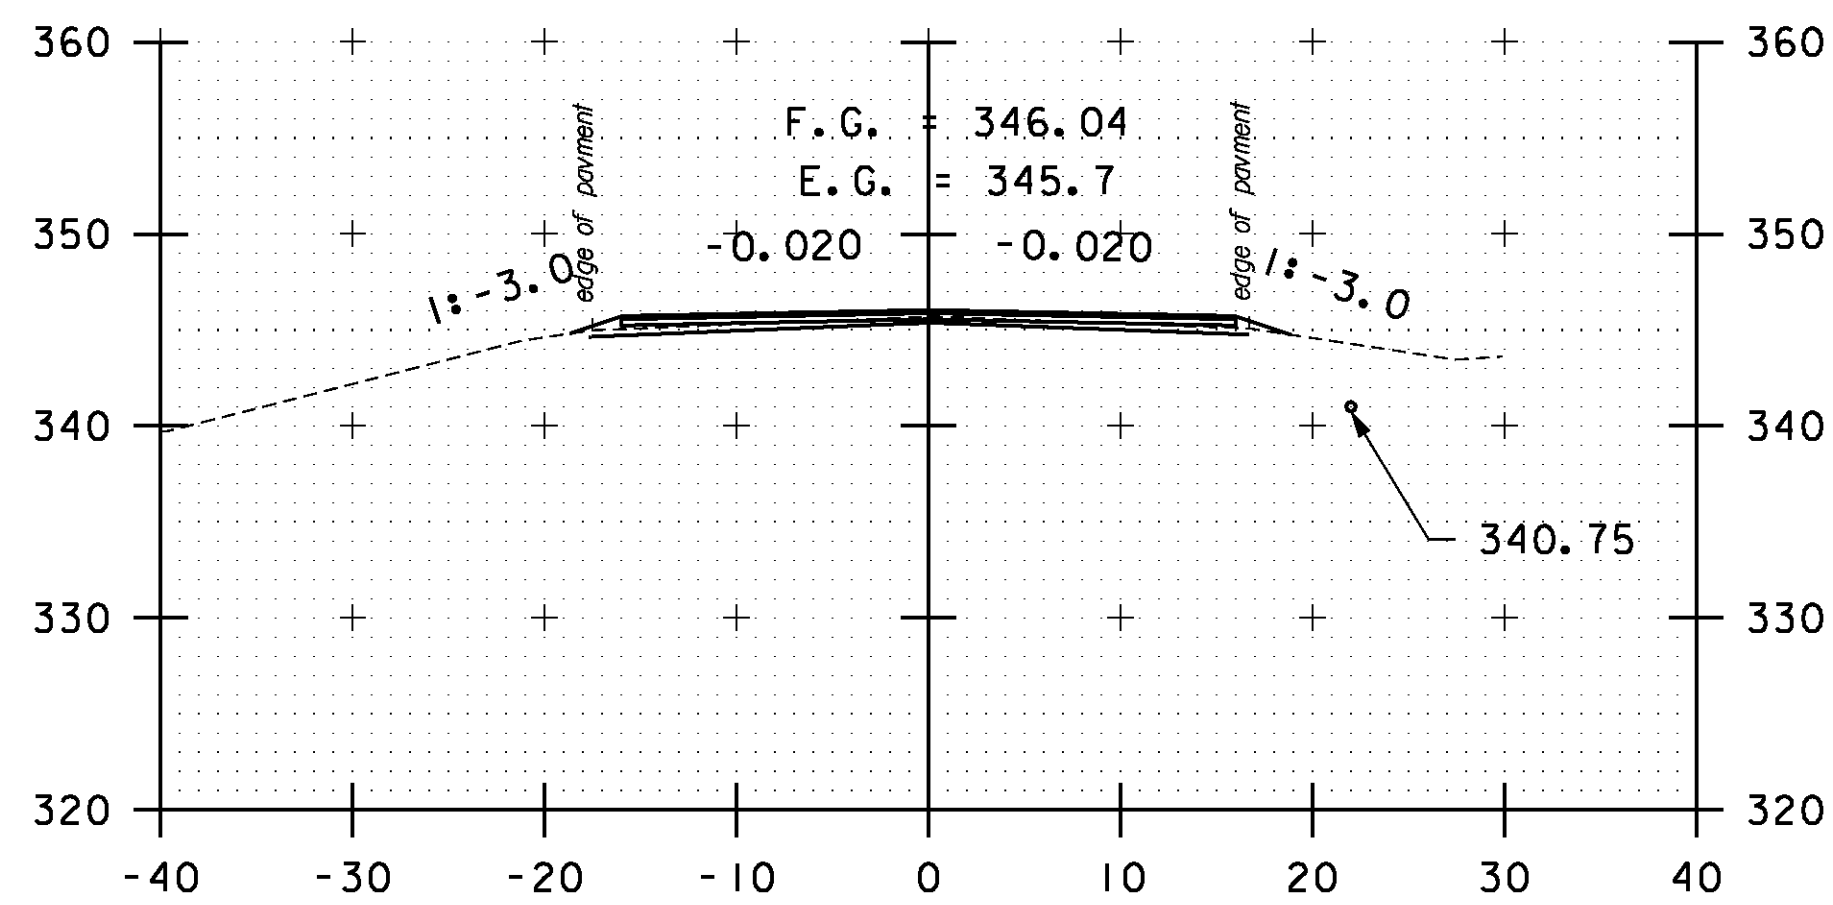


194+50

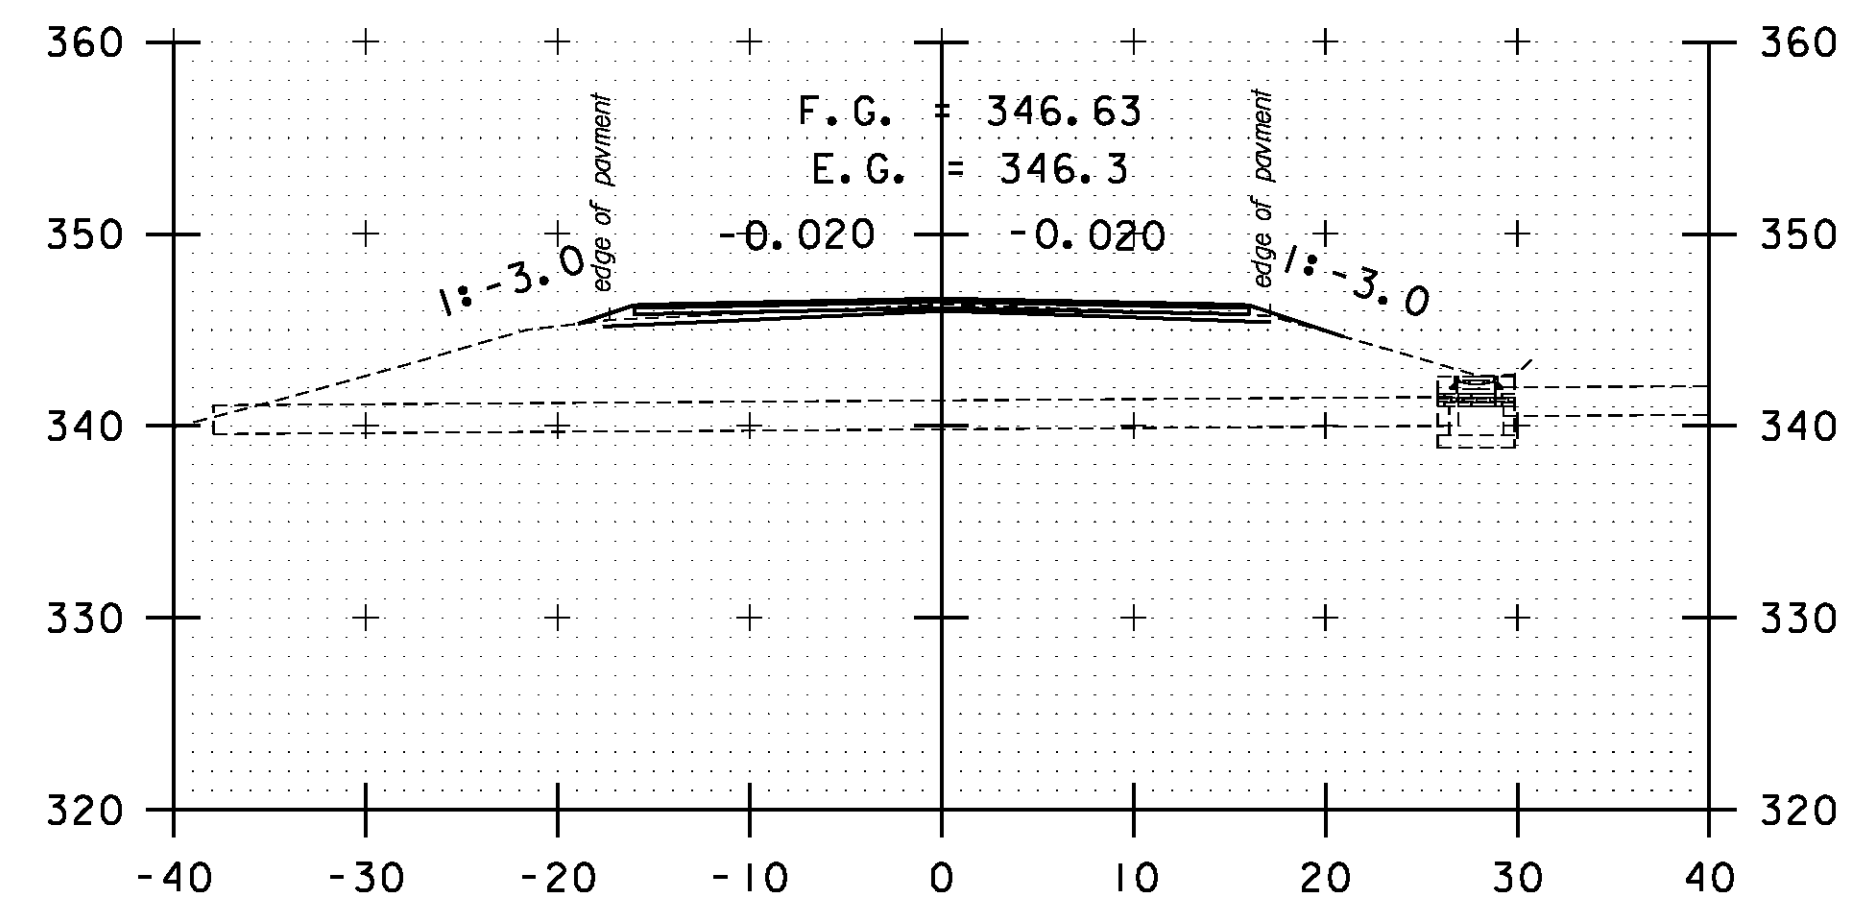


196+00

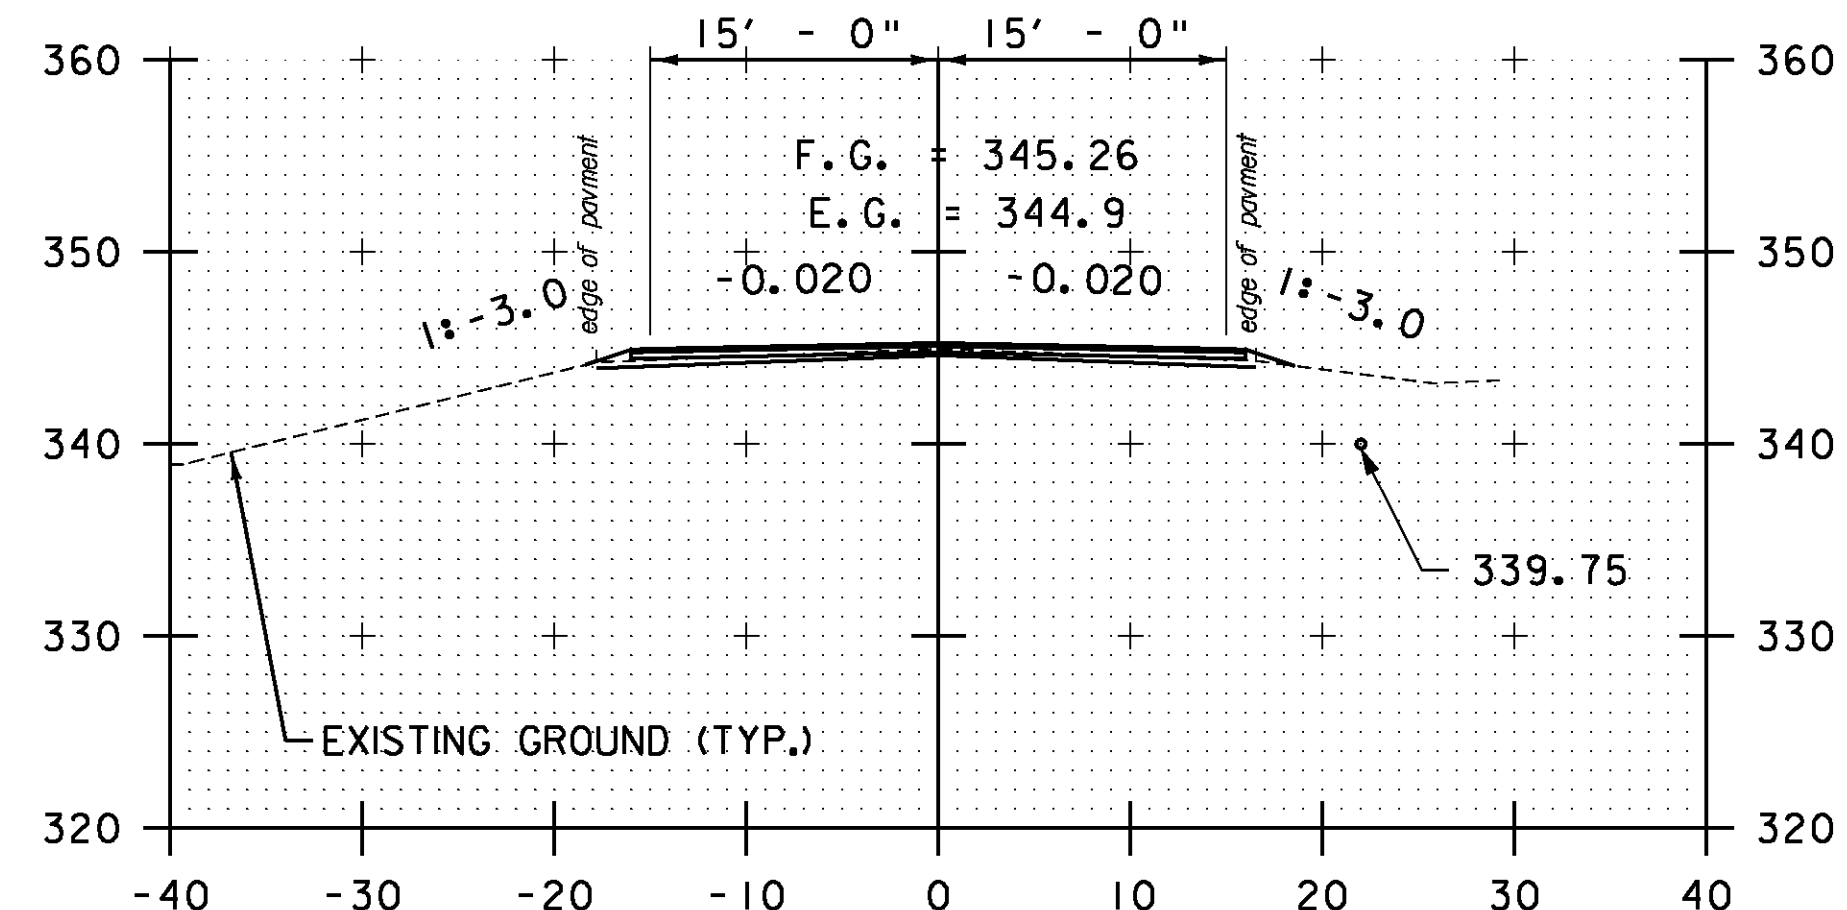

192+50

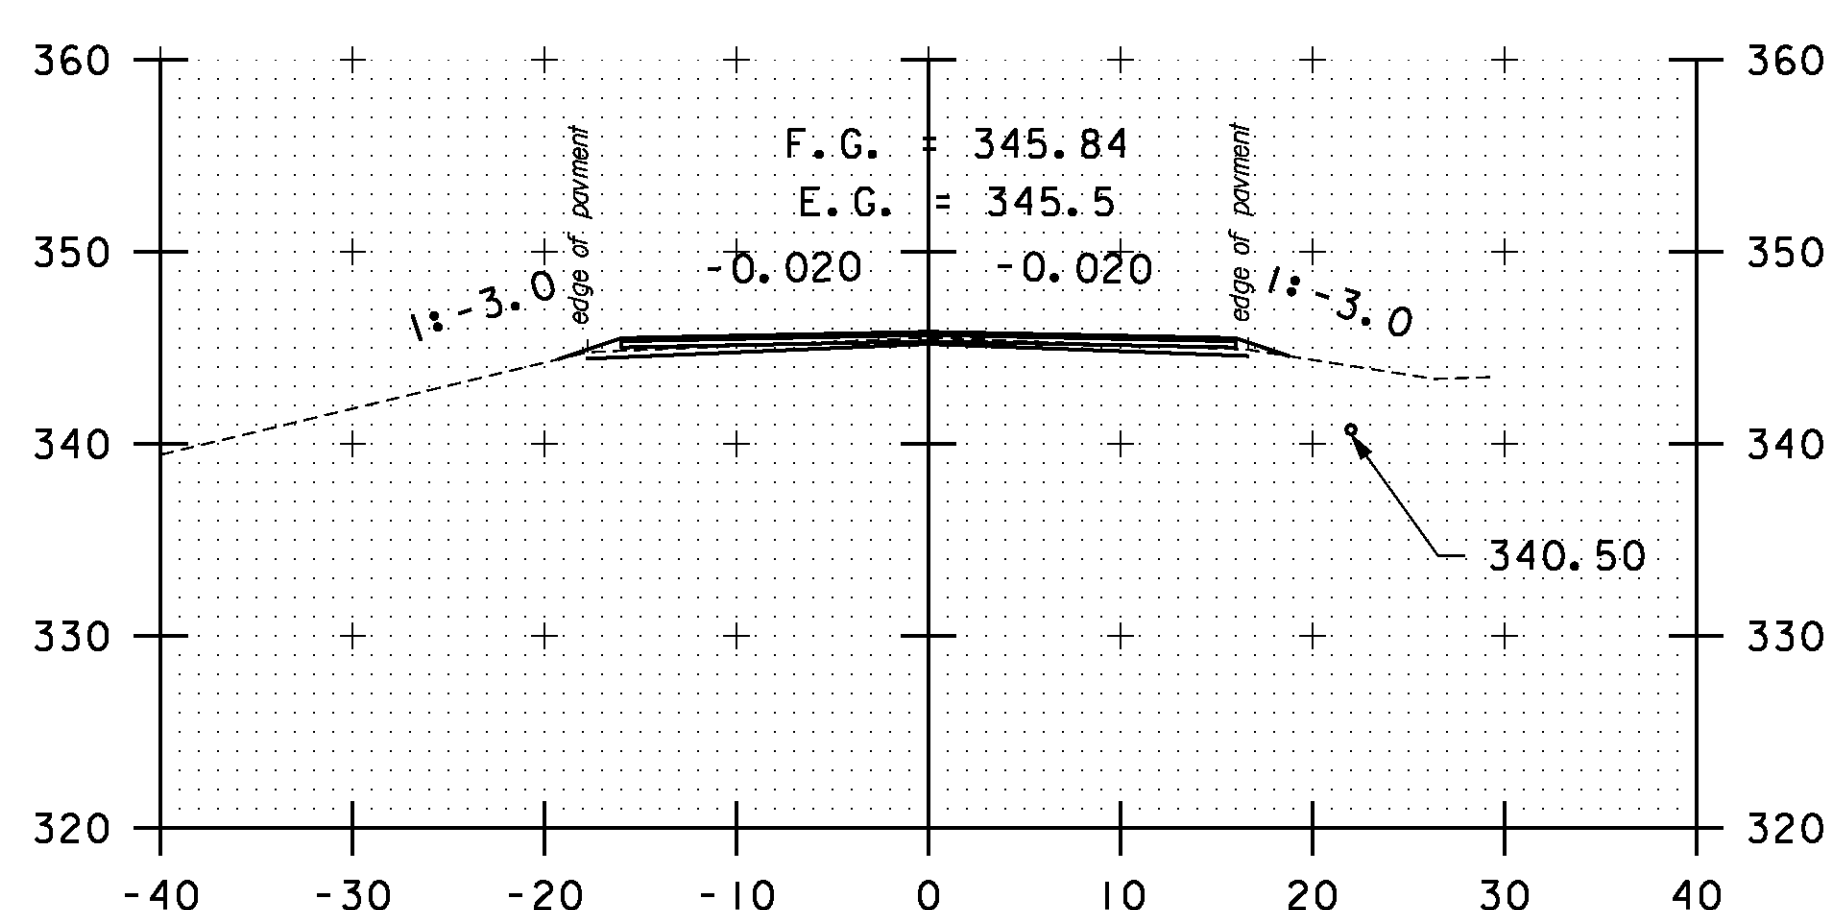

194+00

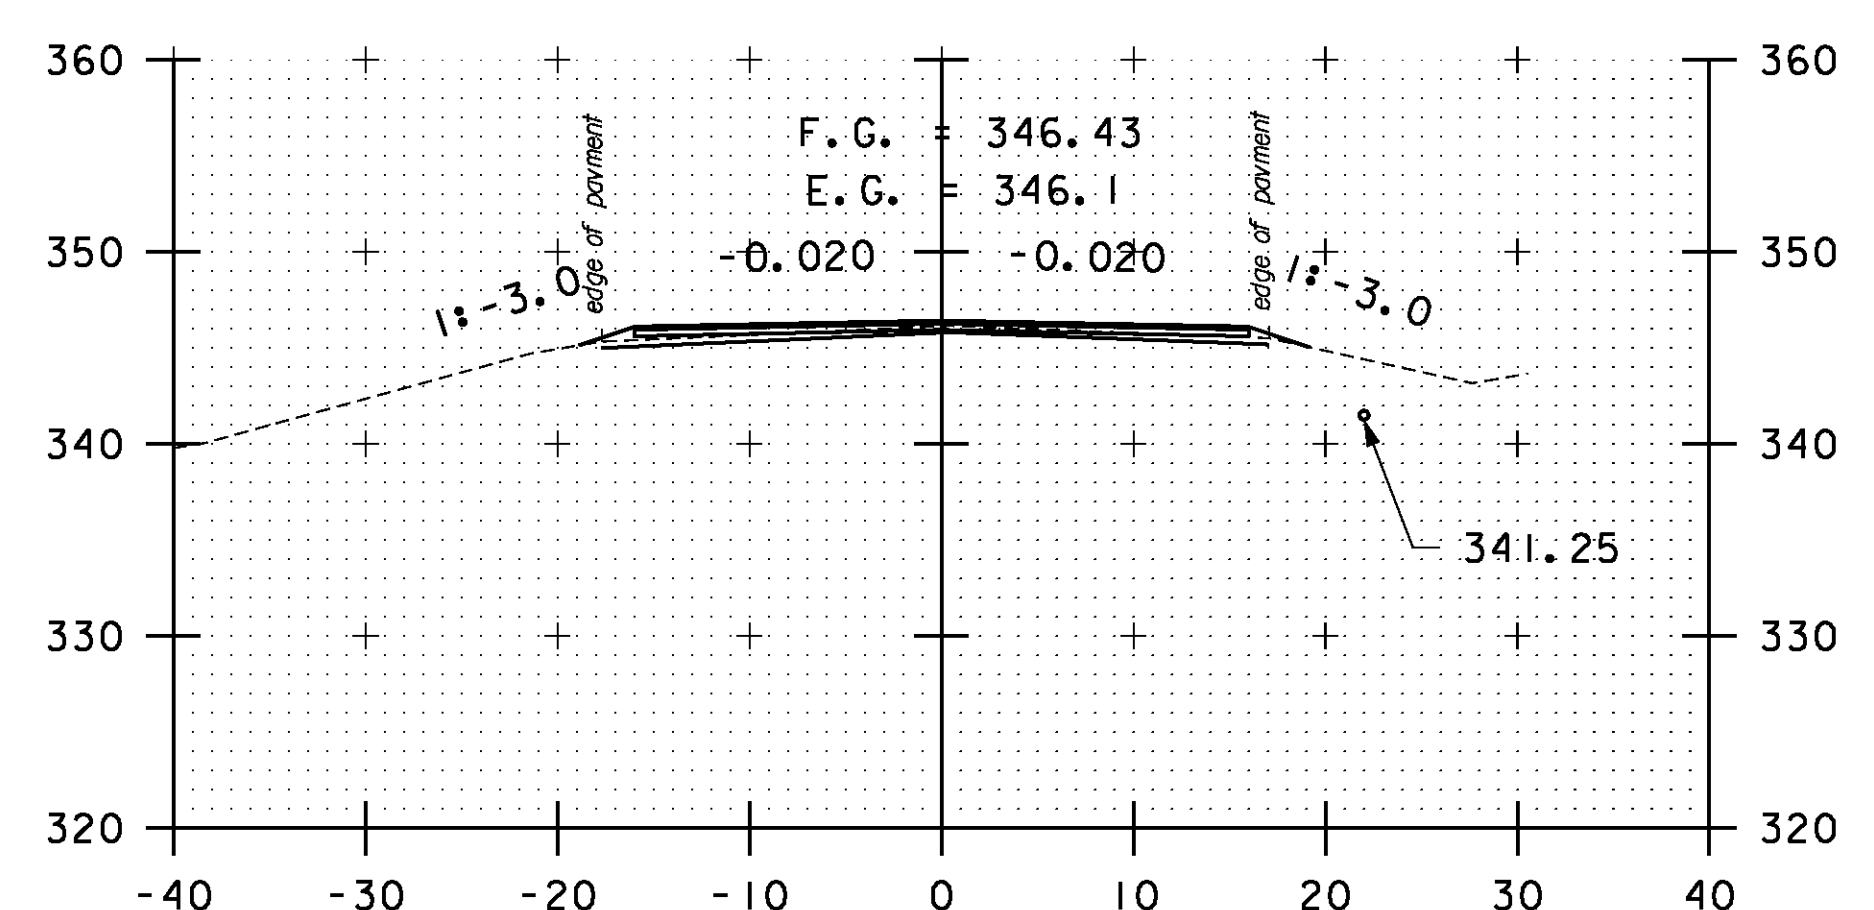

195+50

STA. 192+50 TO STA. 196+50

SCALE 1" = 10'-0"  
0 10

**CROSS SECTION SHEET 23**

PROJECT NAME: BOLTON-WATERBURY  
PROJECT NUMBER: STP 2709(I)

FILE NAME: p07C172.dgn  
PROJECT LEADER: CDL  
DESIGNED BY: BMB  
PLOT FILE: p07C172\_149.1

PLOT DATE: 4/16/2013  
DRAWN BY: BMB  
CHECKED BY: CDL  
SHEET 149 OF 217