




198+00

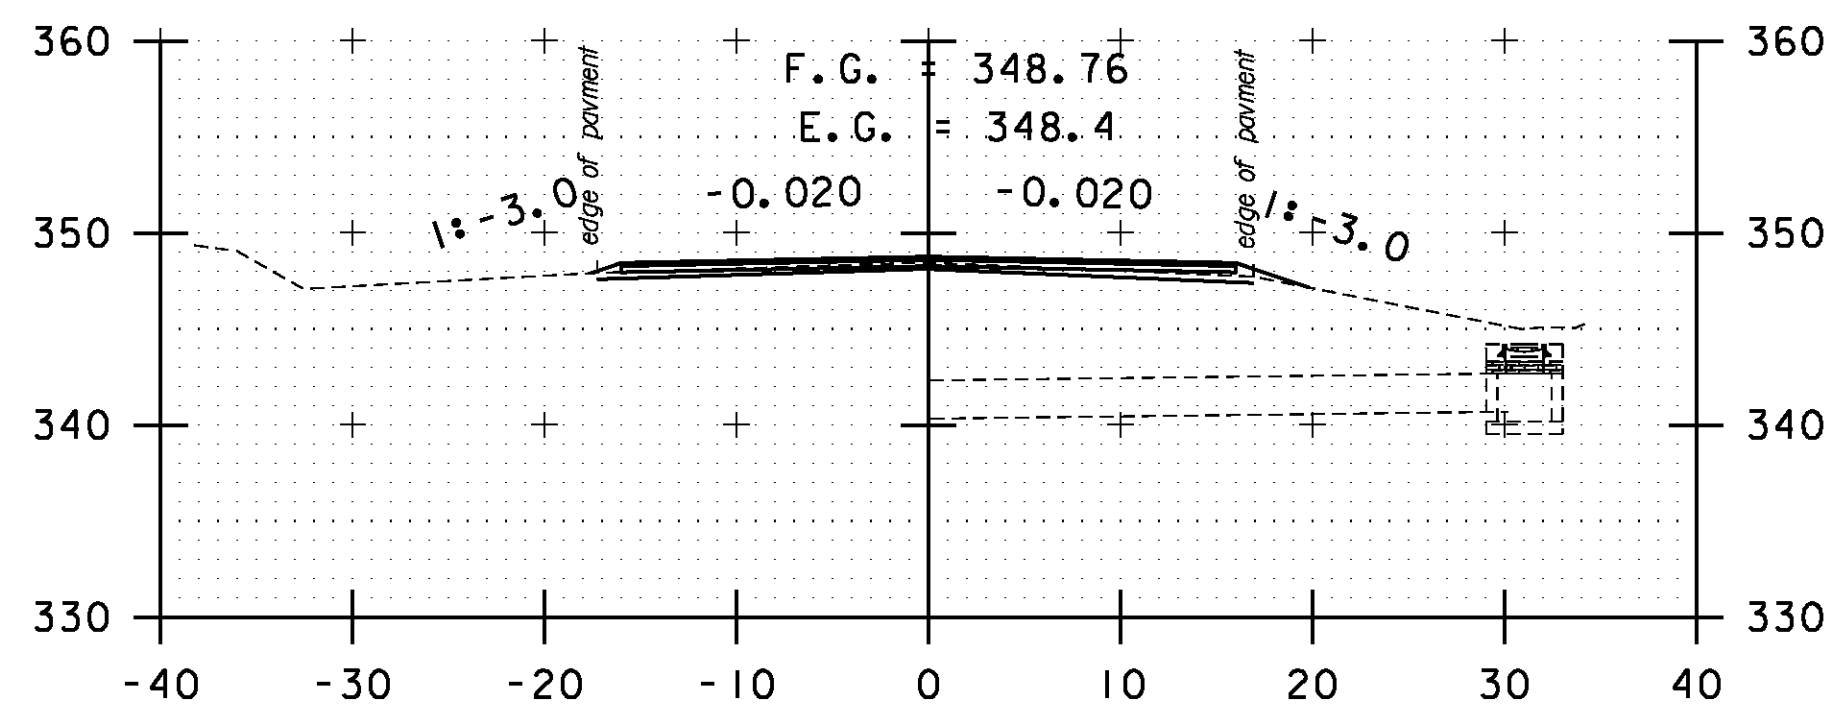


199+50

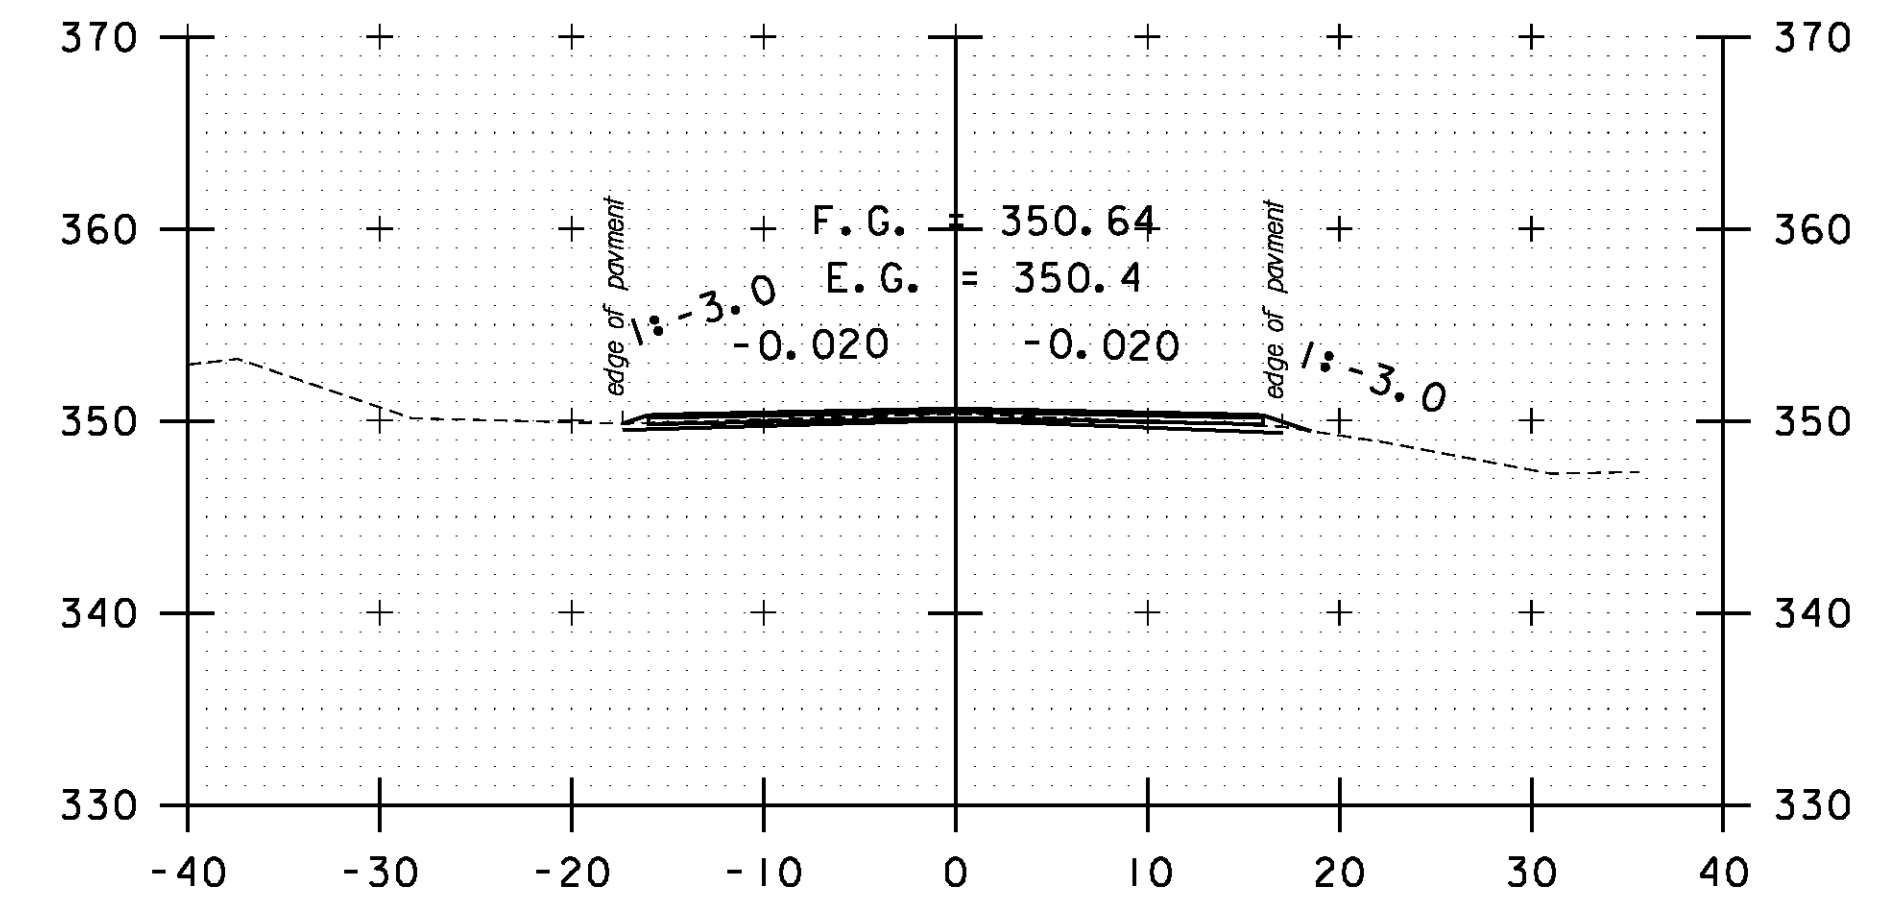


201+00

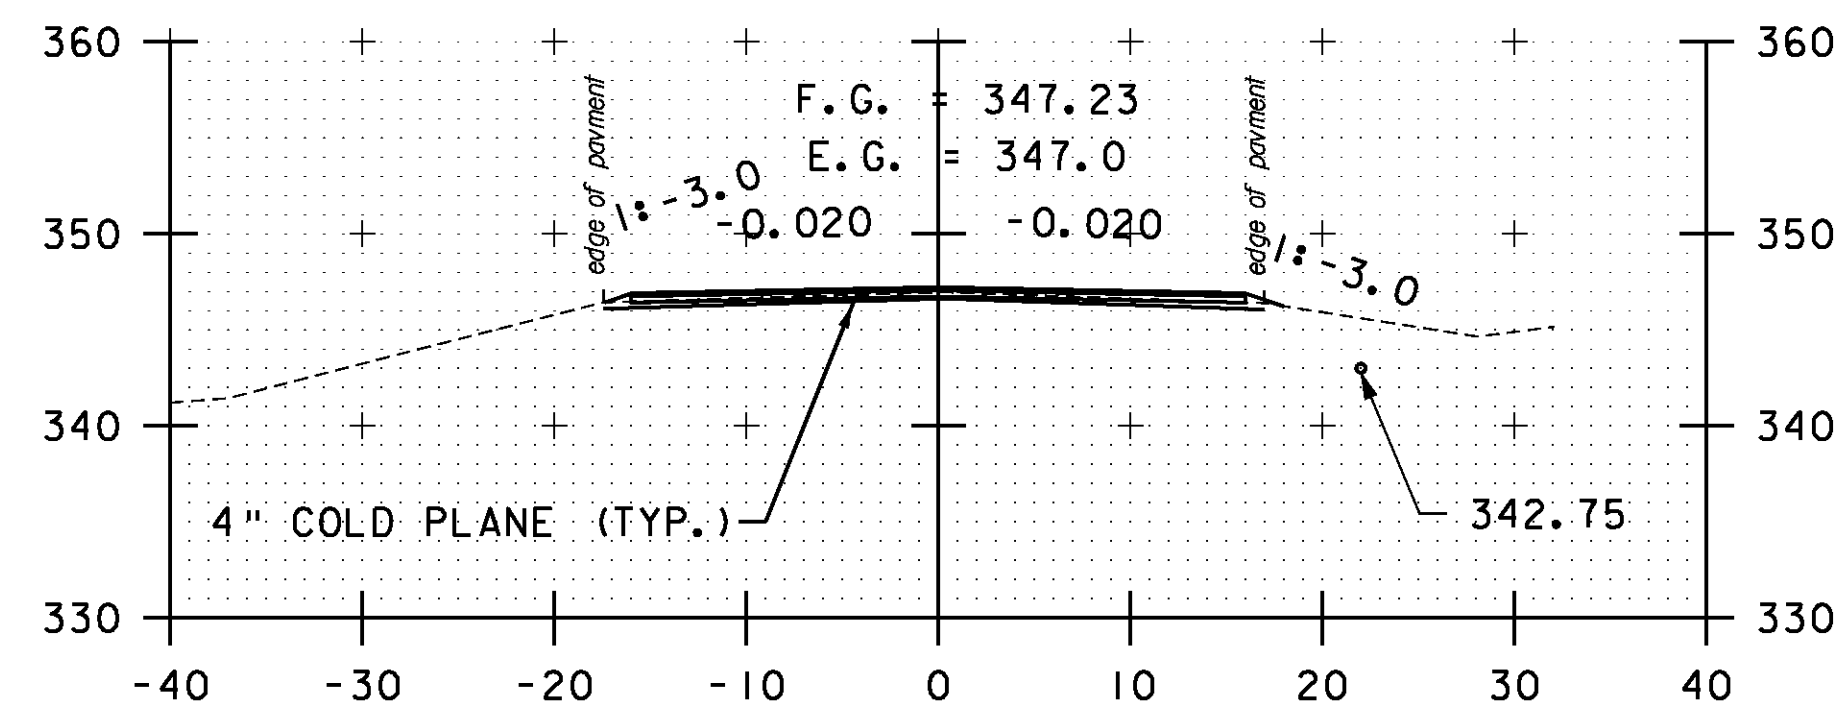


197+50

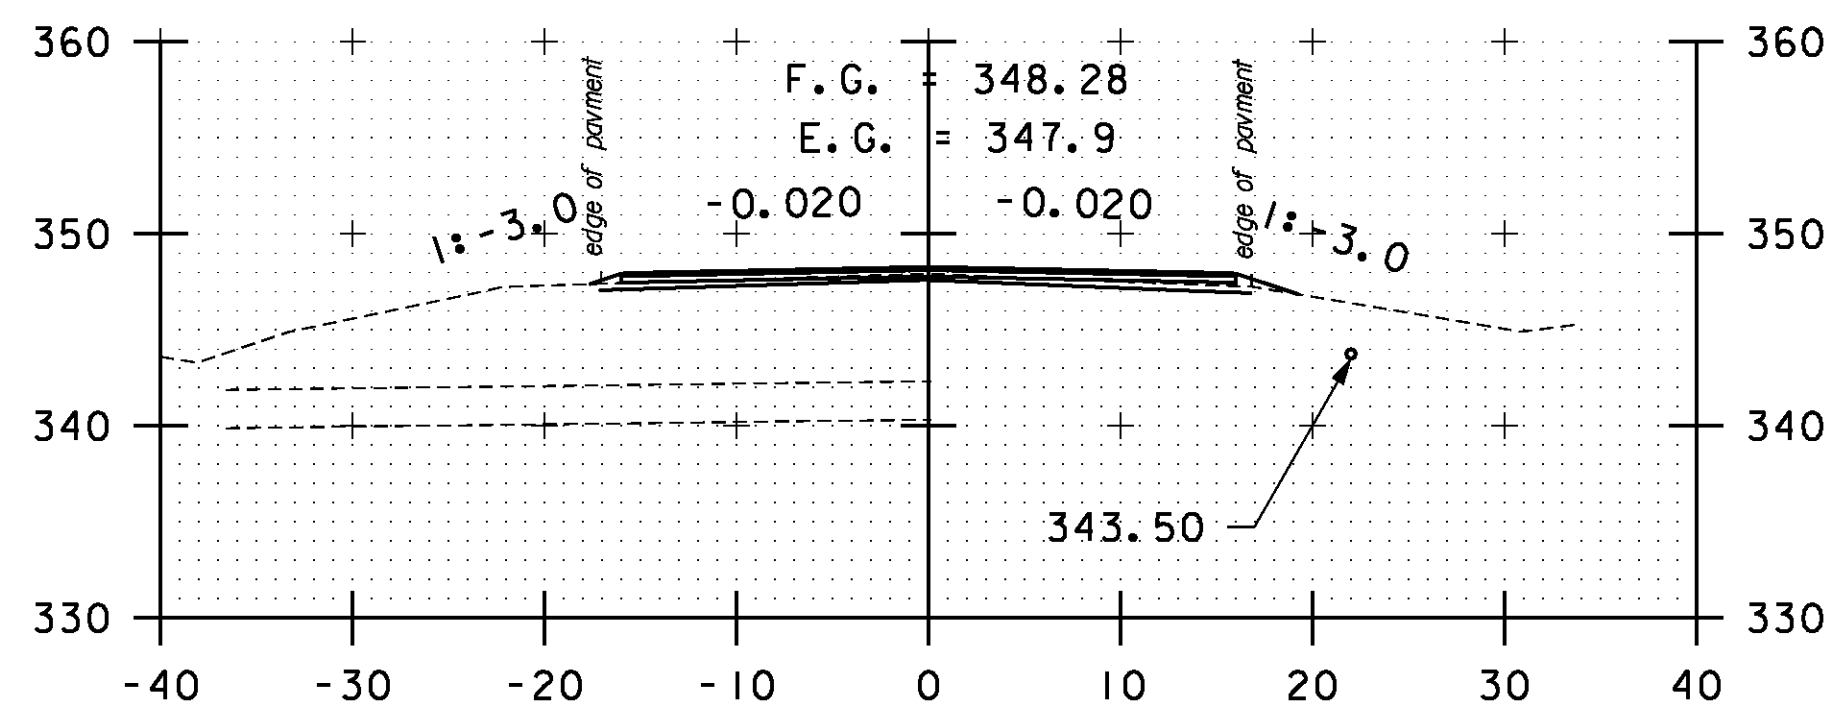


199+00

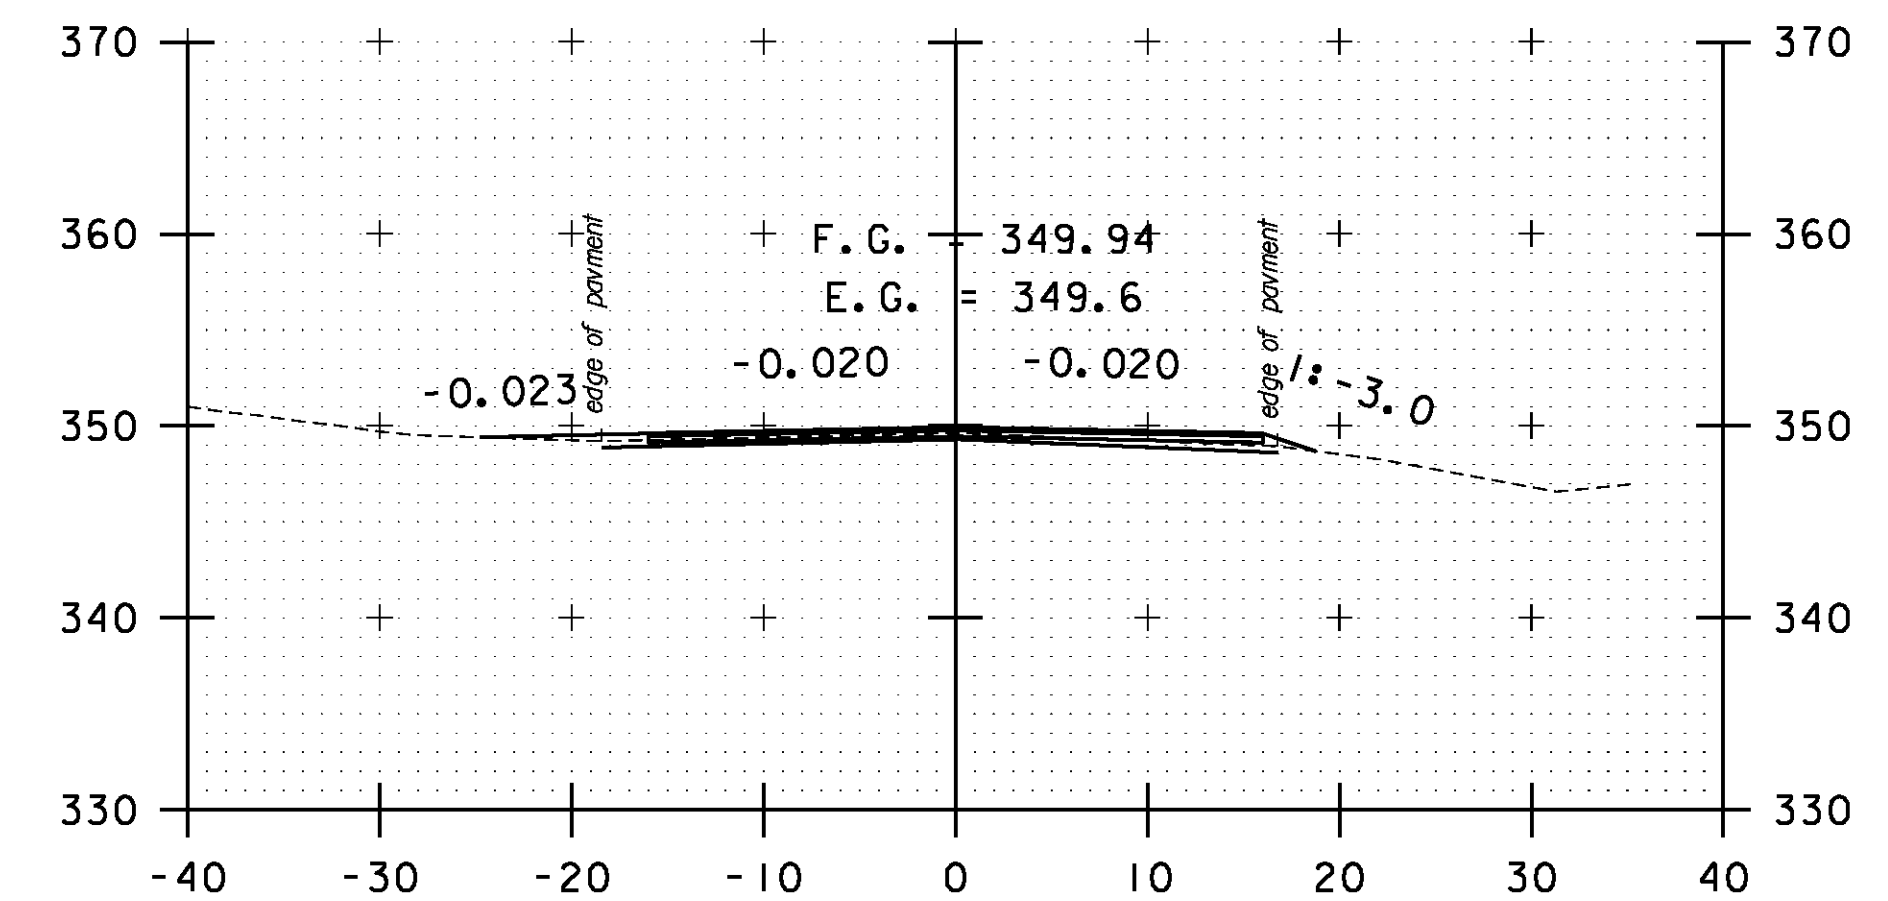


DRIVE LT
200+50

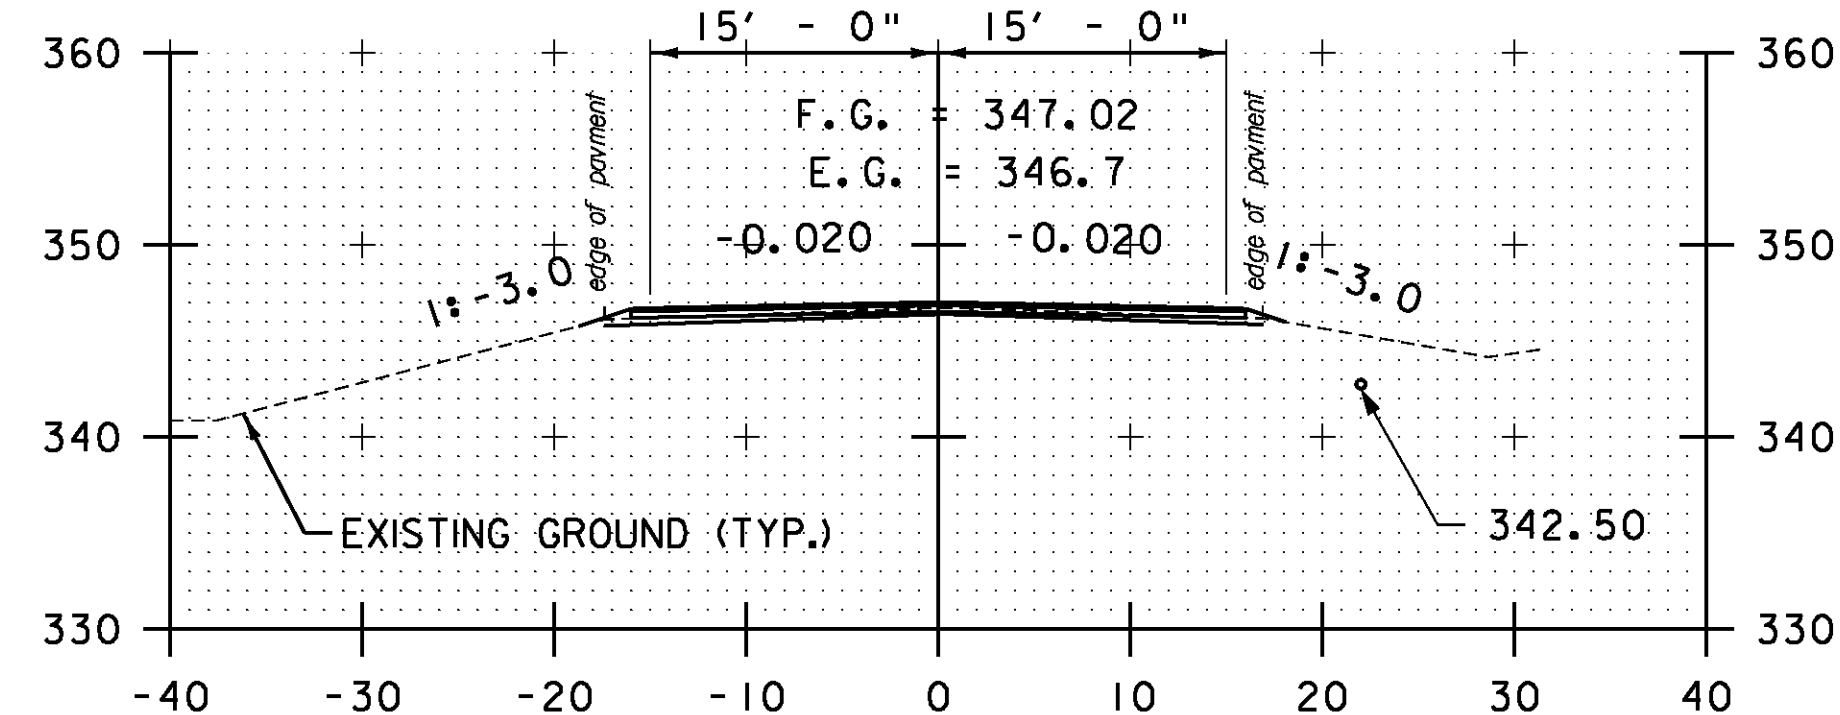

197+00

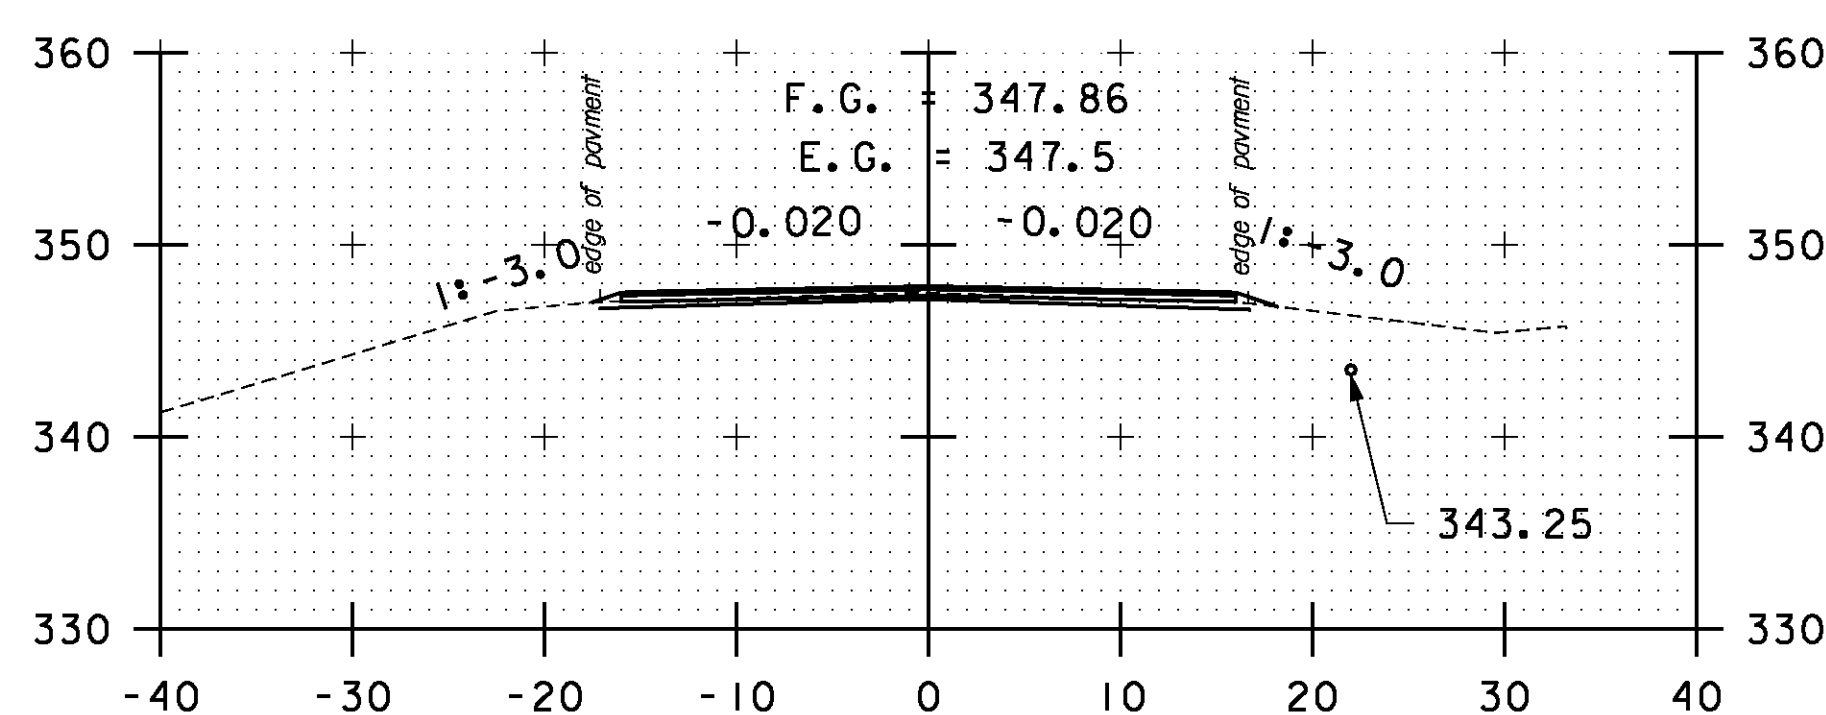


198+50

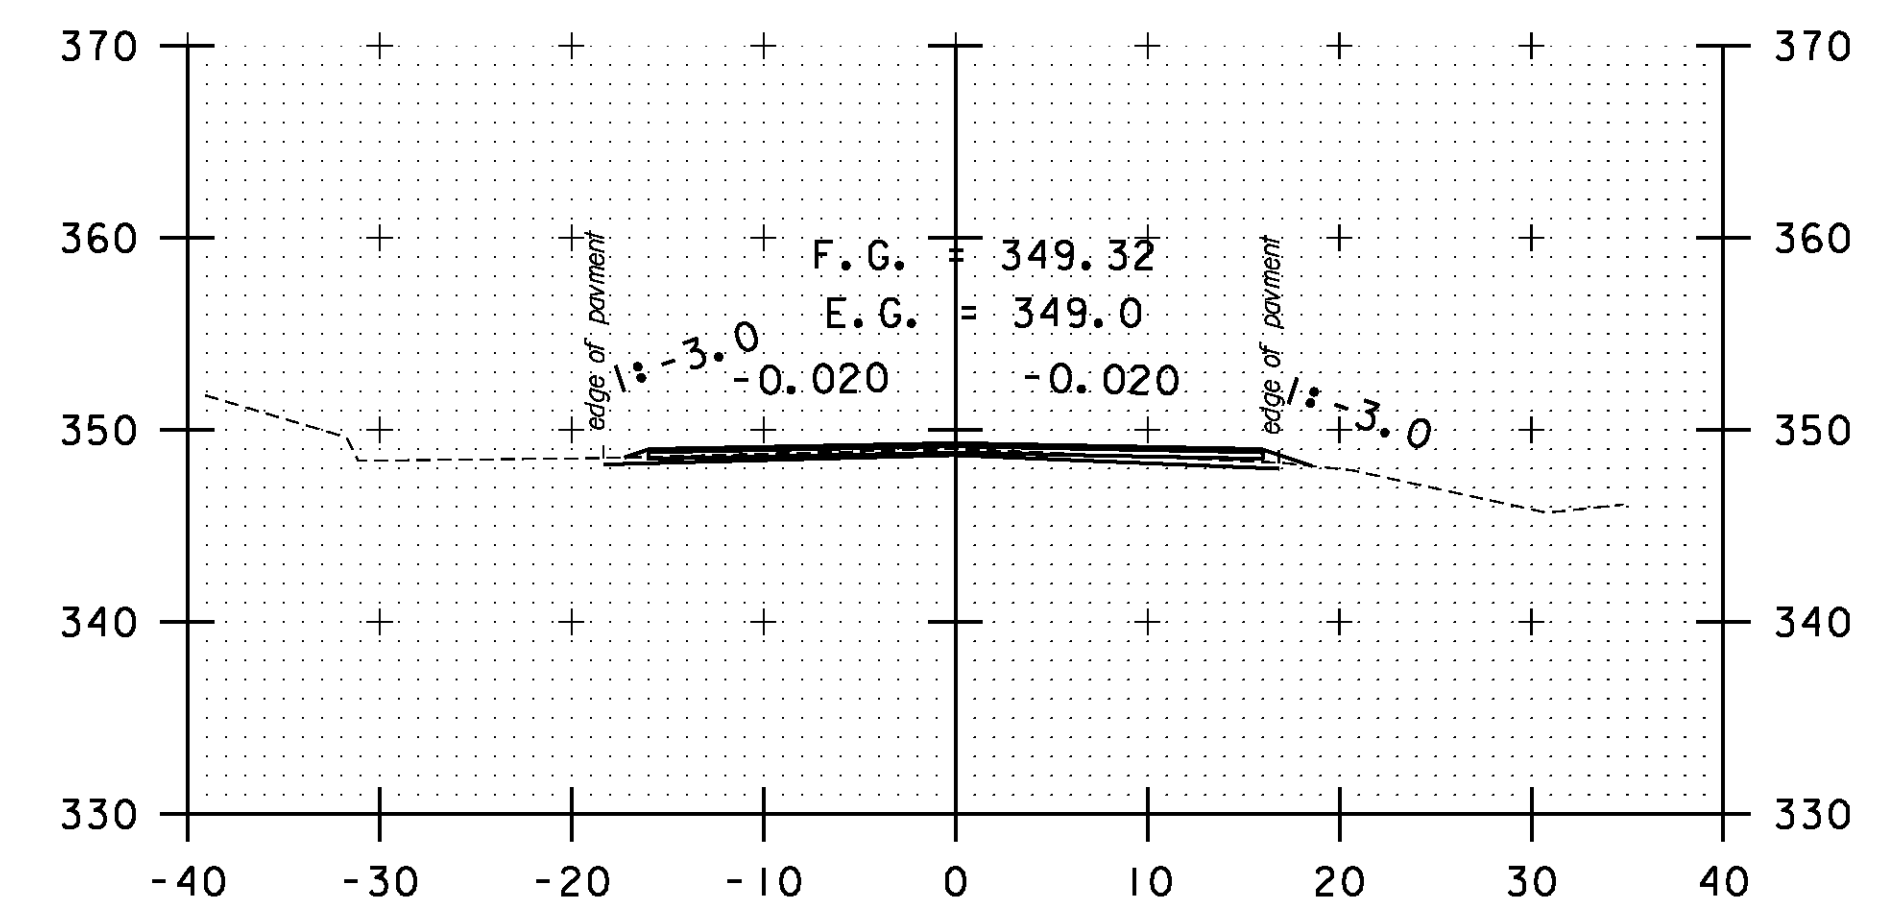

200+00

STA. 197+00 TO STA. 201+00

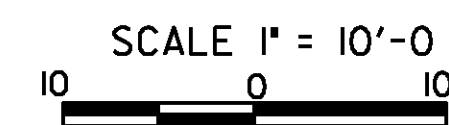

CROSS SECTION SHEET 24

PROJECT NAME: BOLTON-WATERBURY
PROJECT NUMBER: STP 2709(I)

FILE NAME: p07C172.dgn
PROJECT LEADER: CDL
DESIGNED BY: BMB
PLOT FILE: p07C172.150.1

PLOT DATE: 4/16/2013
DRAWN BY: BMB
CHECKED BY: CDL
SHEET 150 OF 217