




220+50

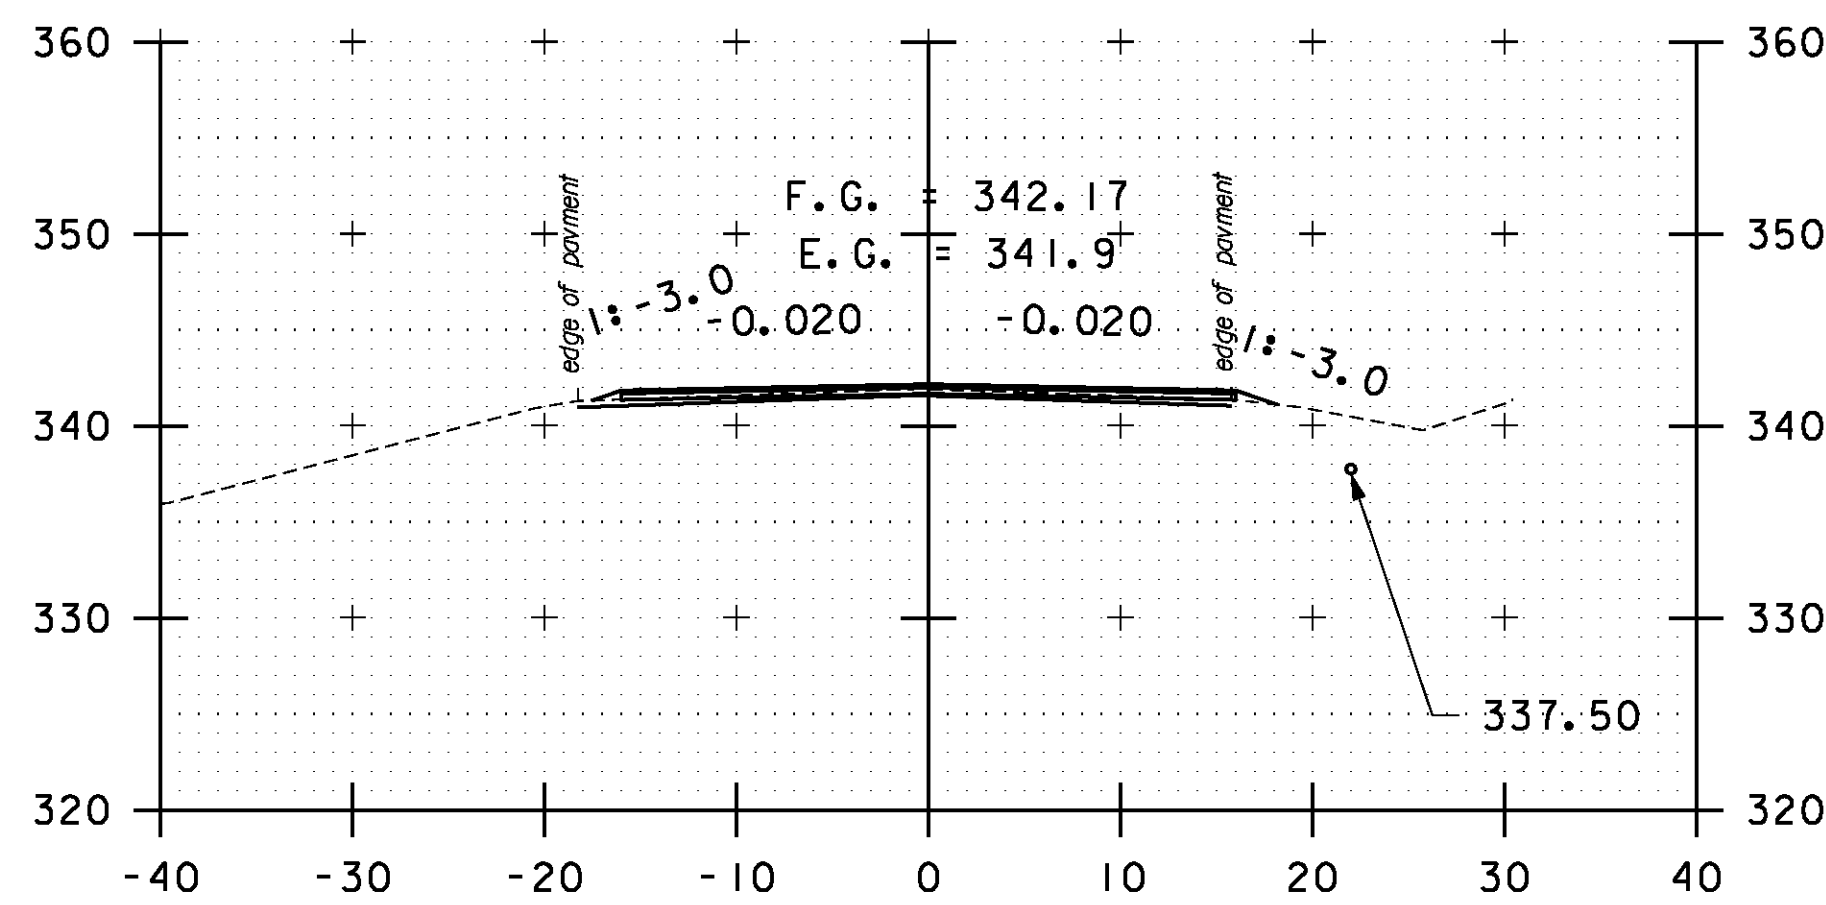


222+00

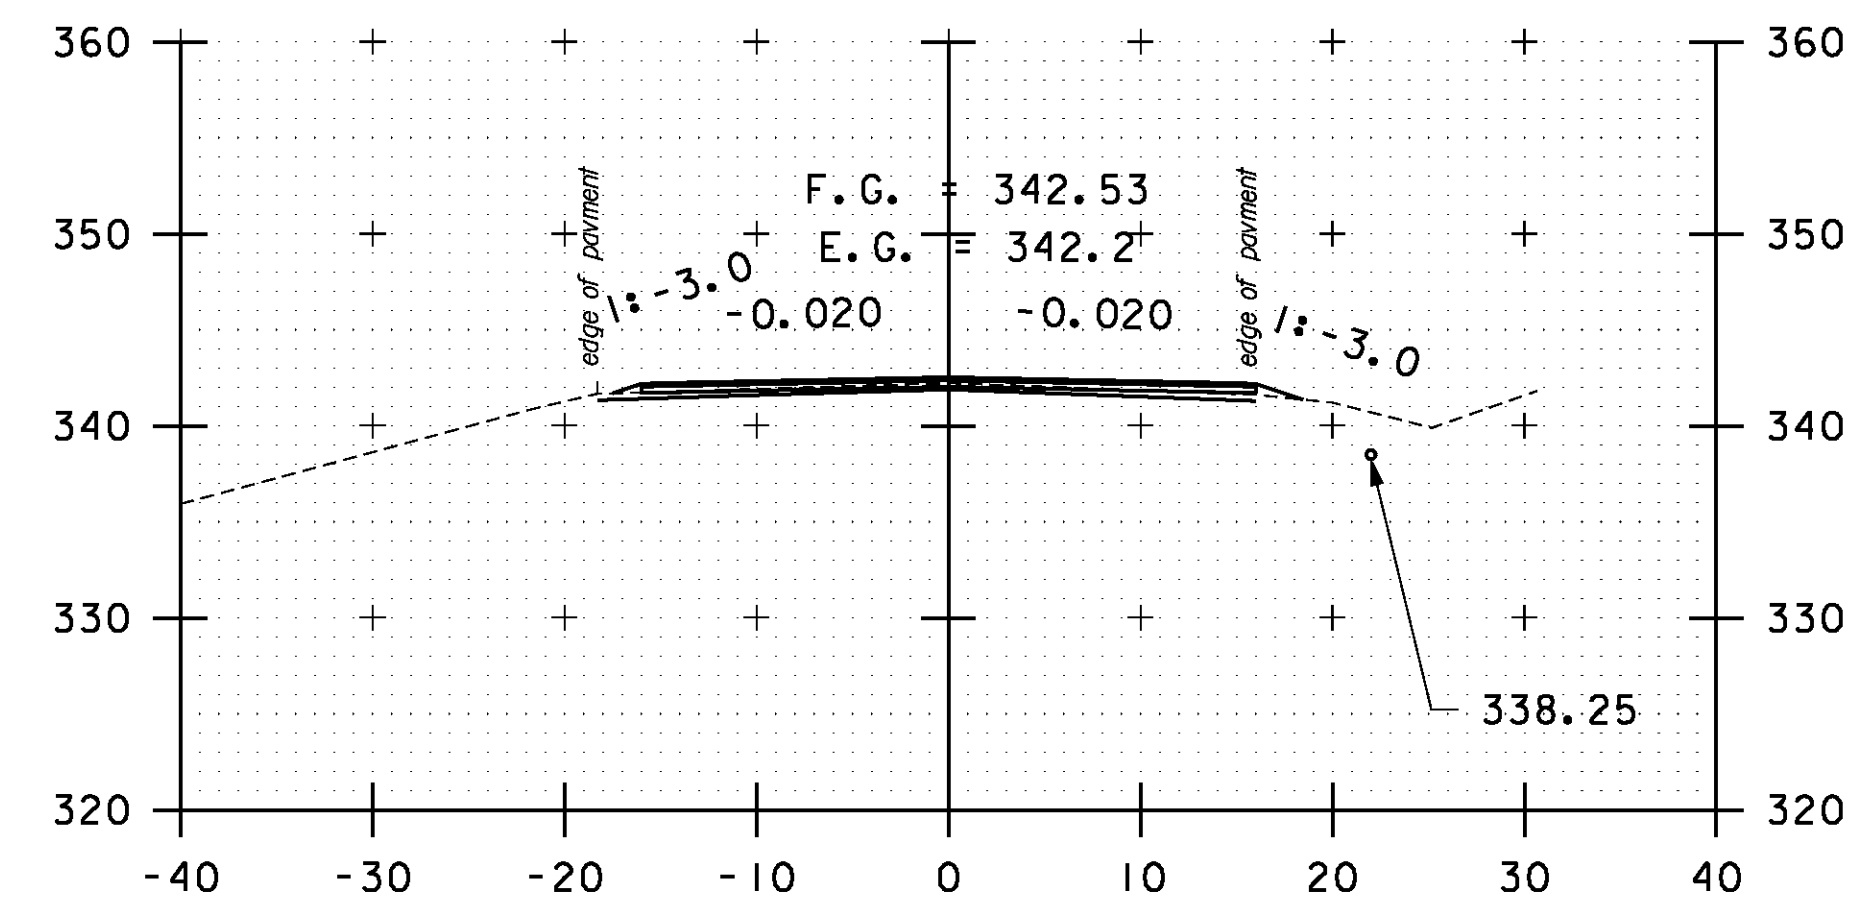


223+50

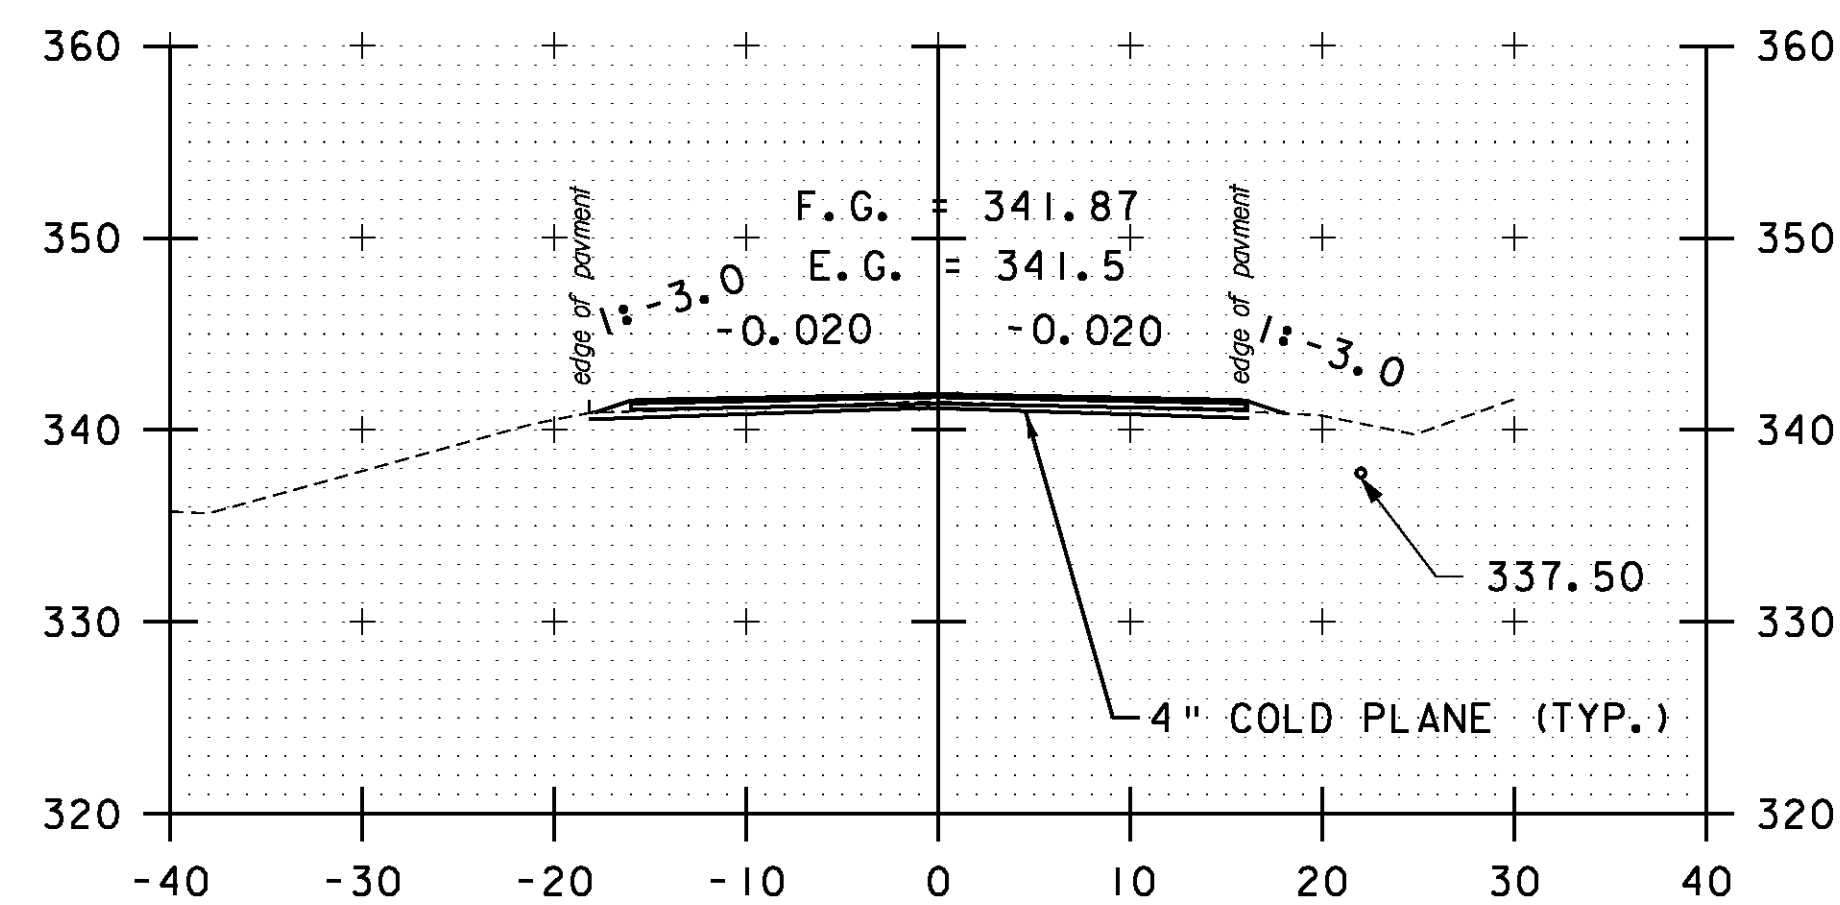


220+00

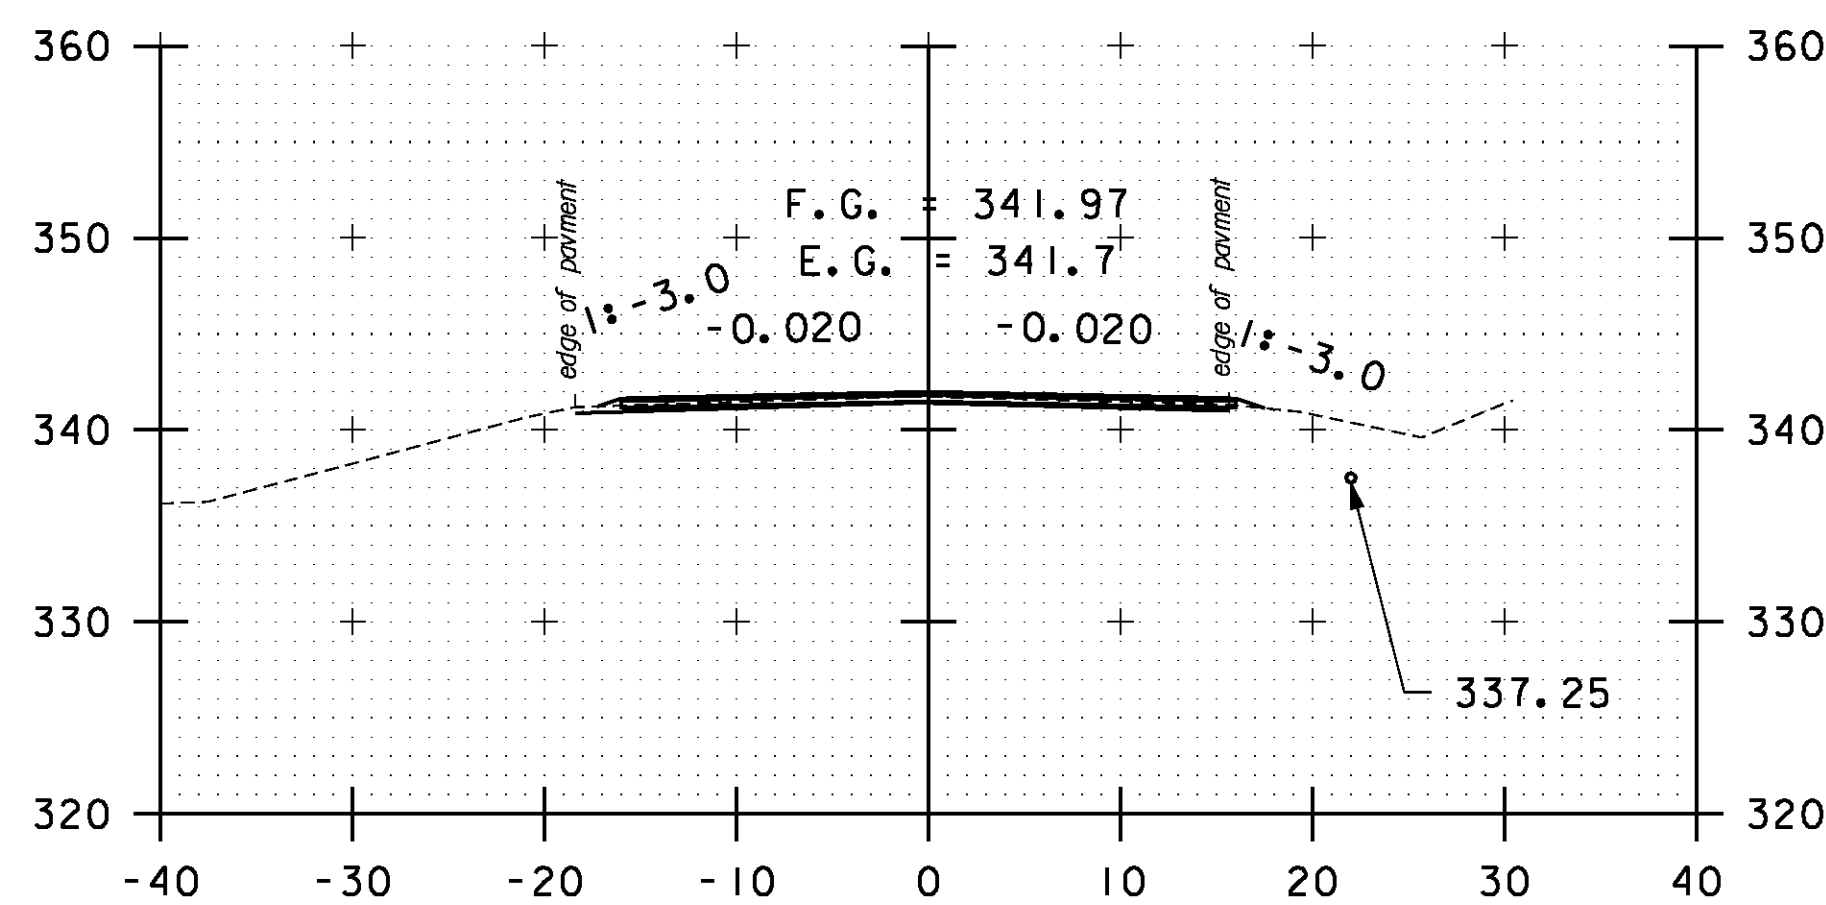


221+50

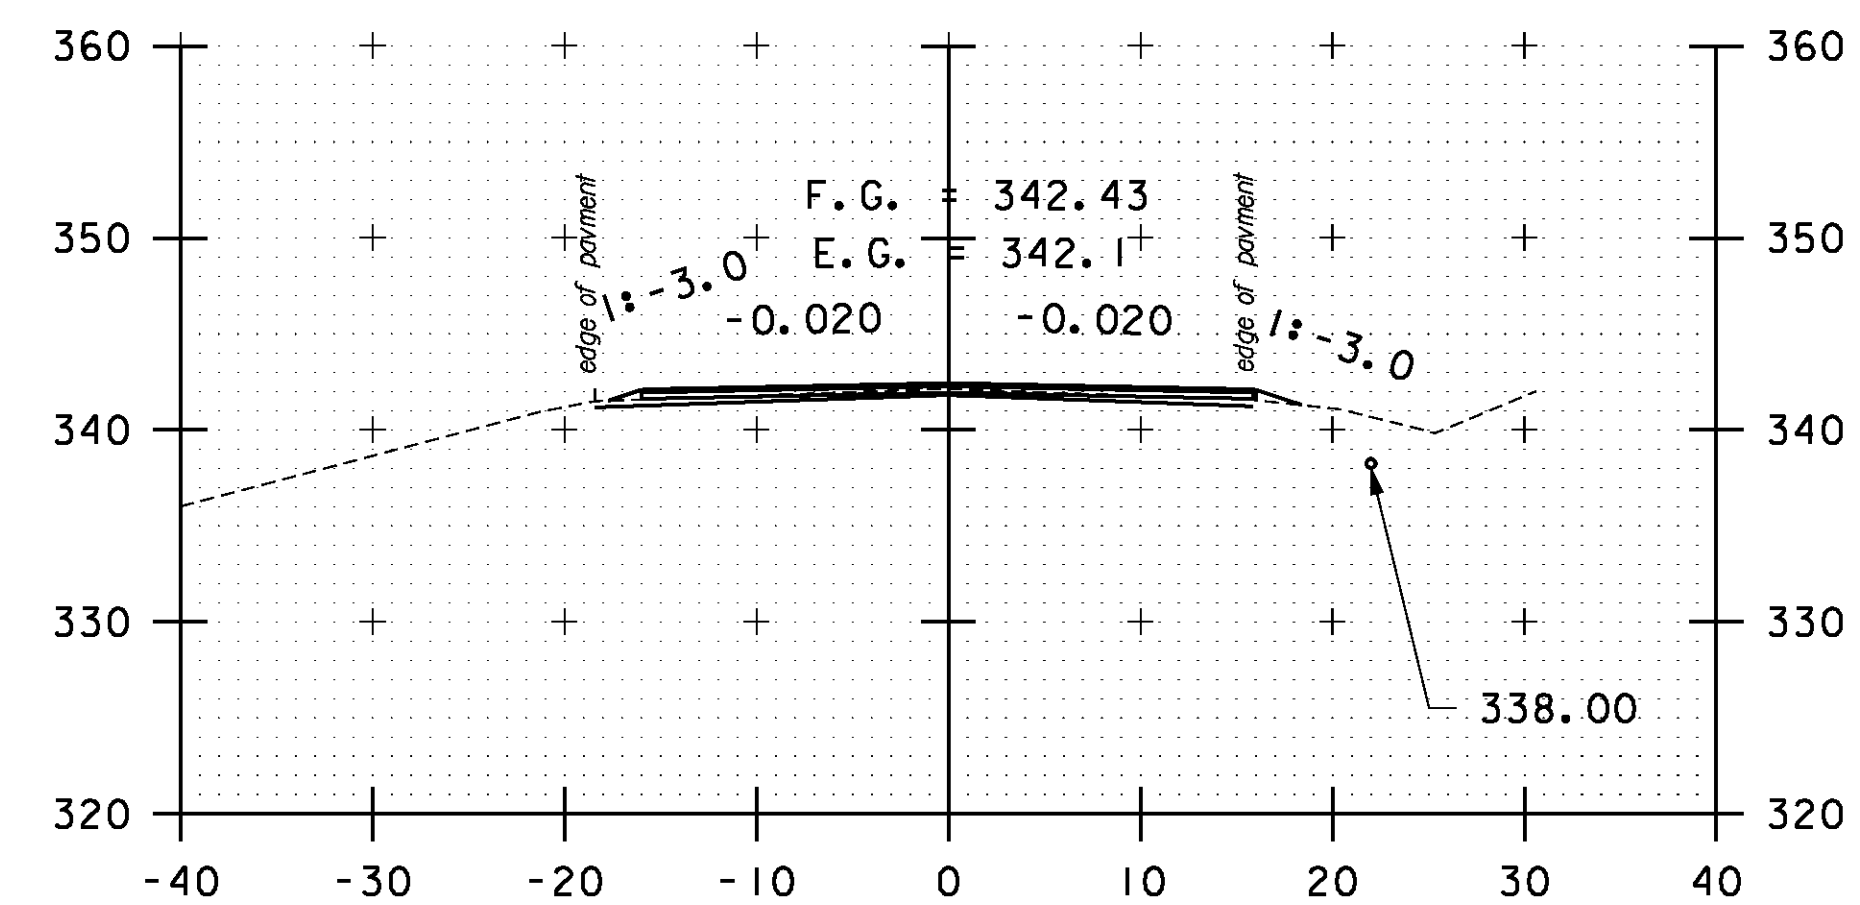


223+00

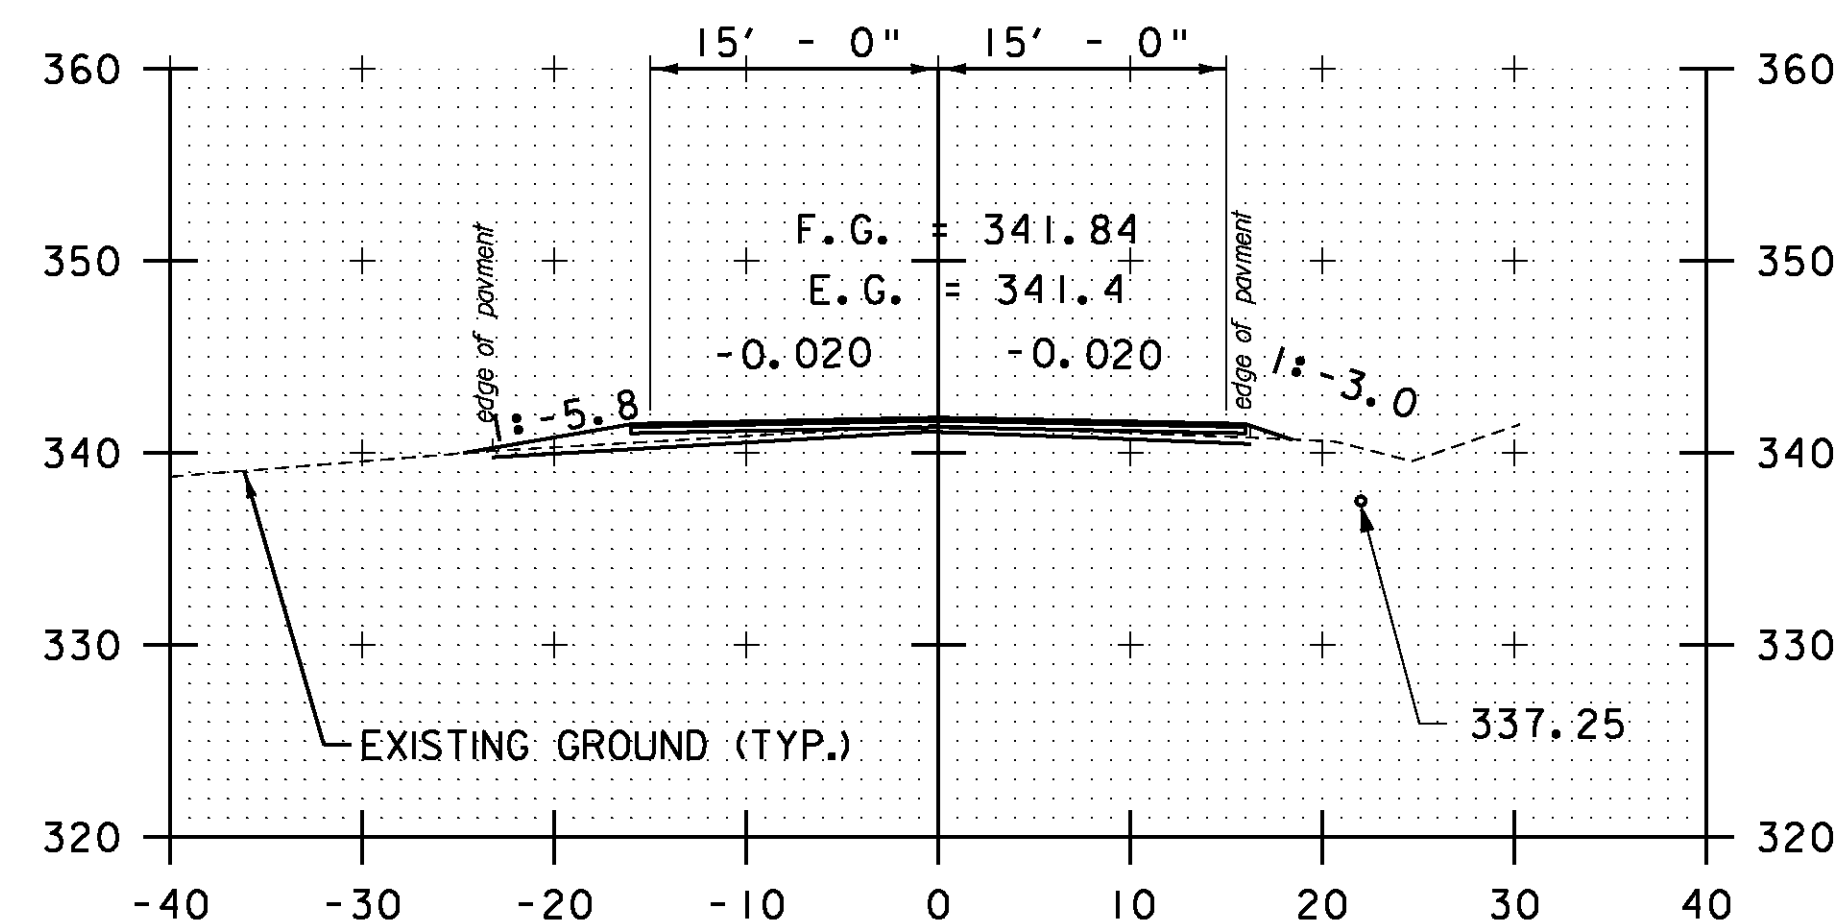

DRIVE LT  
219+50

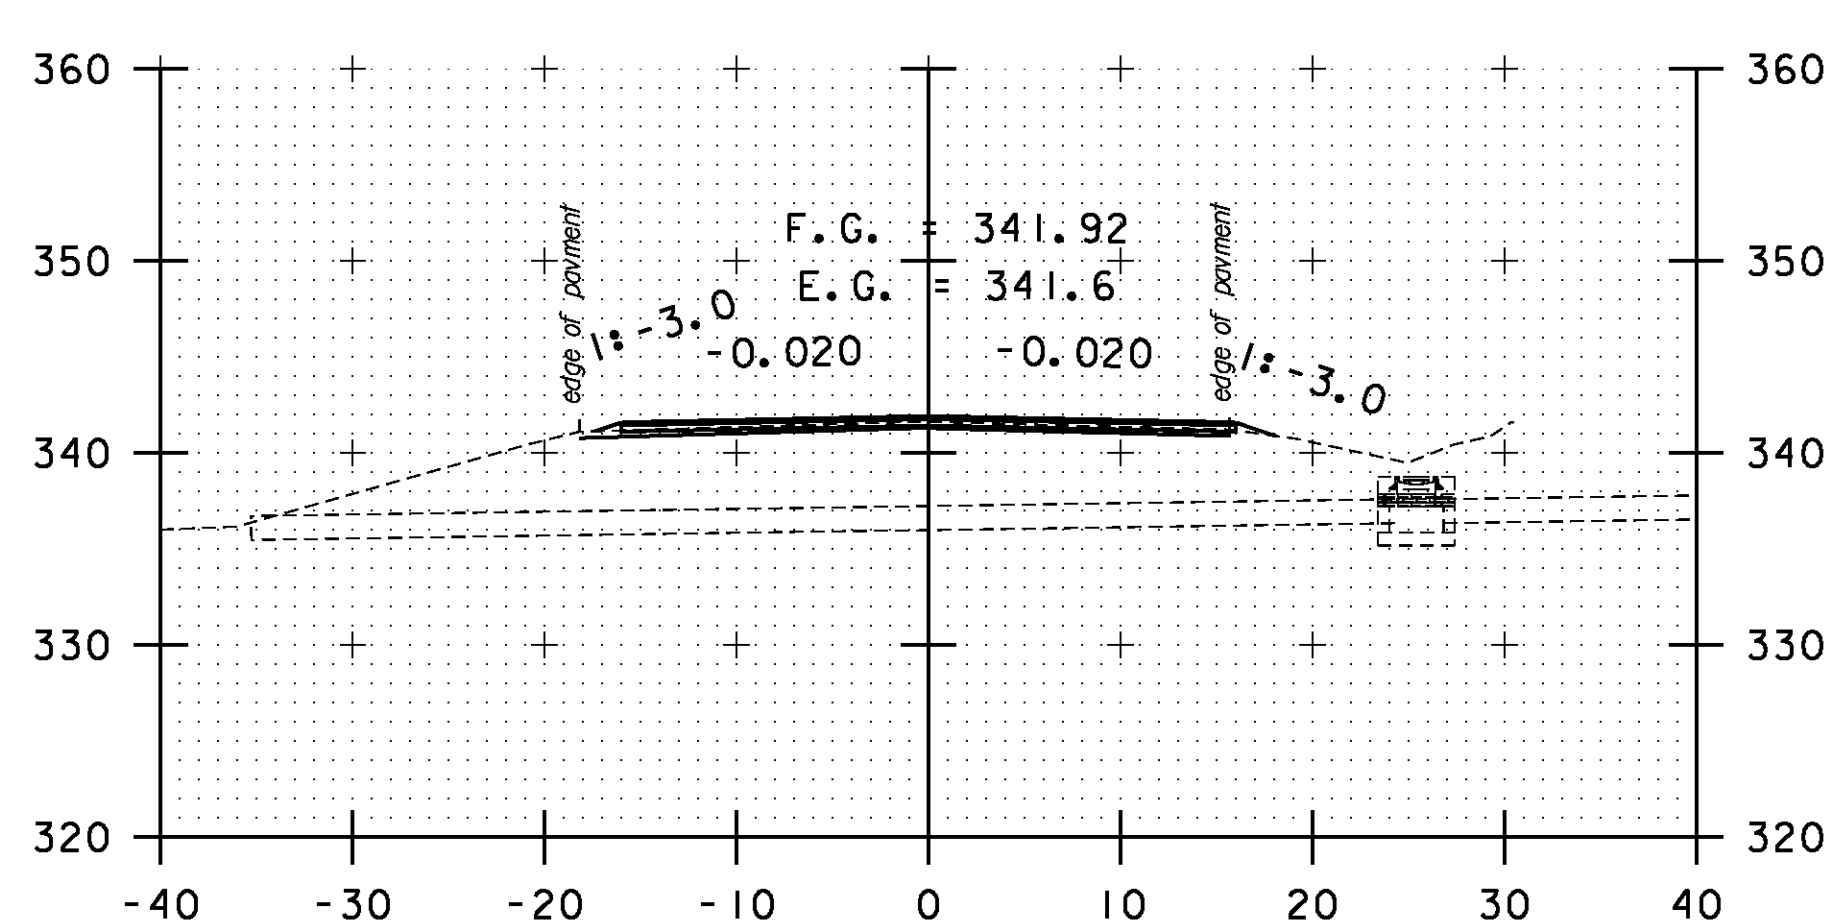

221+00

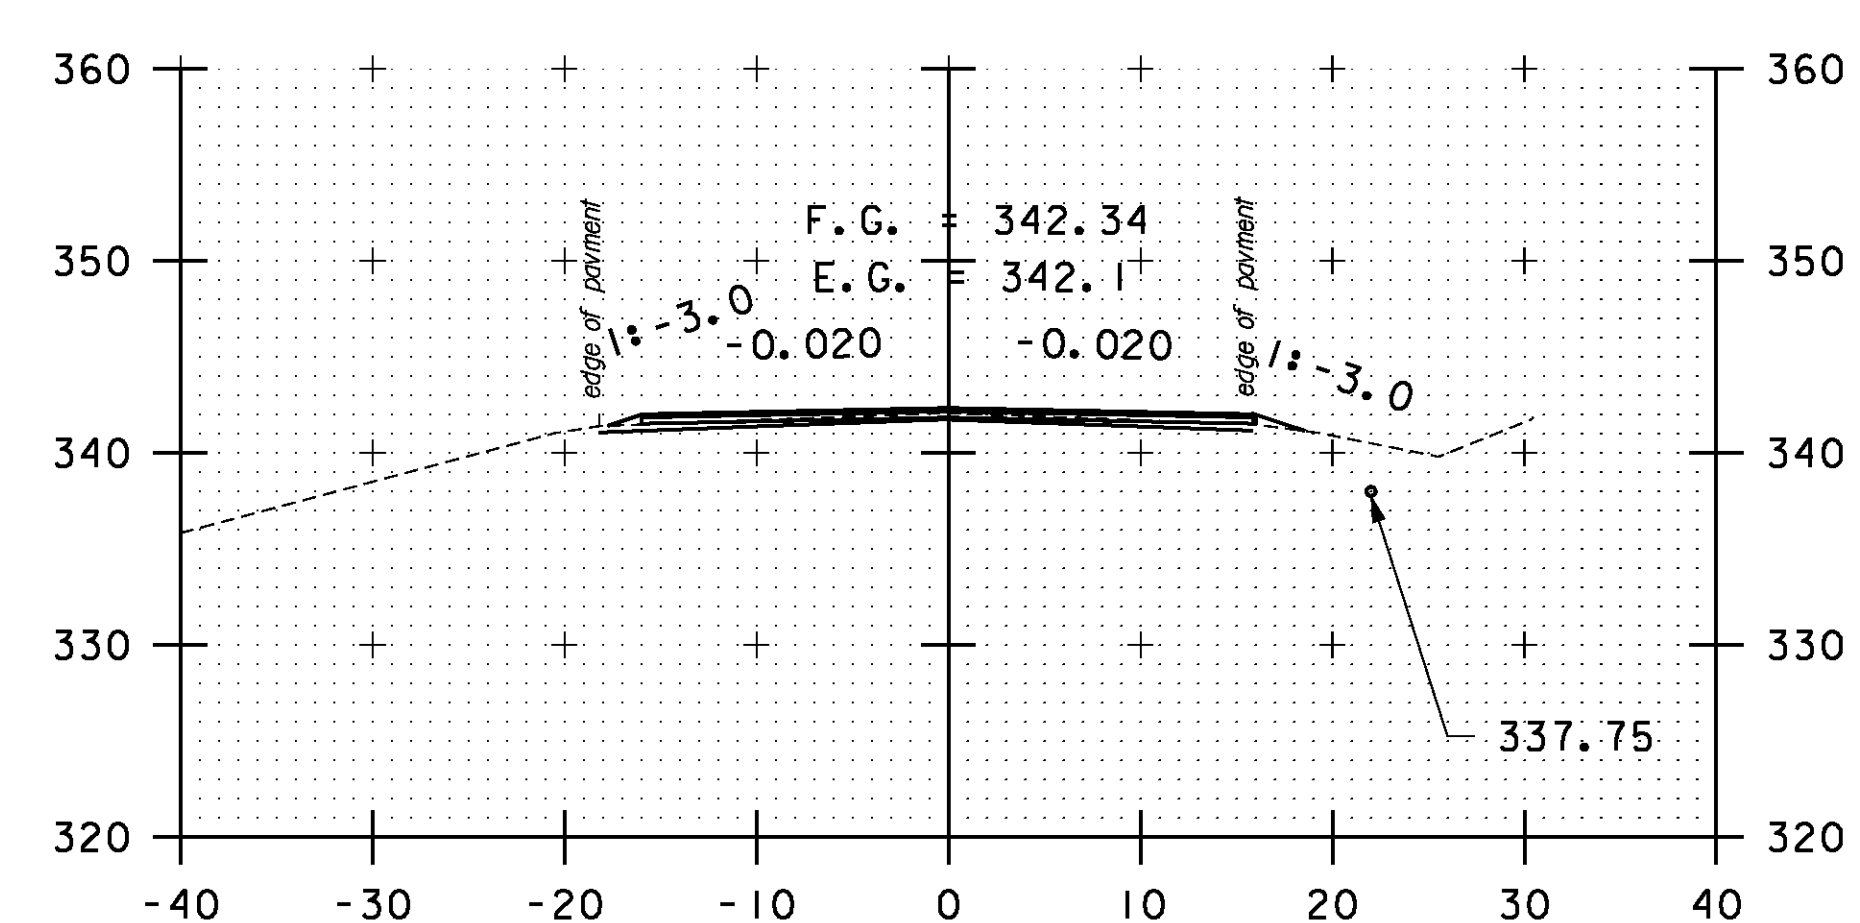

222+50

STA. 219+50 TO STA. 223+50

SCALE 1" = 10'-0"  
0 10

**CROSS SECTION SHEET 29**

PROJECT NAME: BOLTON-WATERBURY  
PROJECT NUMBER: STP 2709(I)

FILE NAME: p07C172.dgn  
PROJECT LEADER: CDL  
DESIGNED BY: BMB  
PLOT FILE: p07C172.I55.1

PLOT DATE: 4/16/2013  
DRAWN BY: BMB  
CHECKED BY: CDL  
SHEET 155 OF 217