




238+50

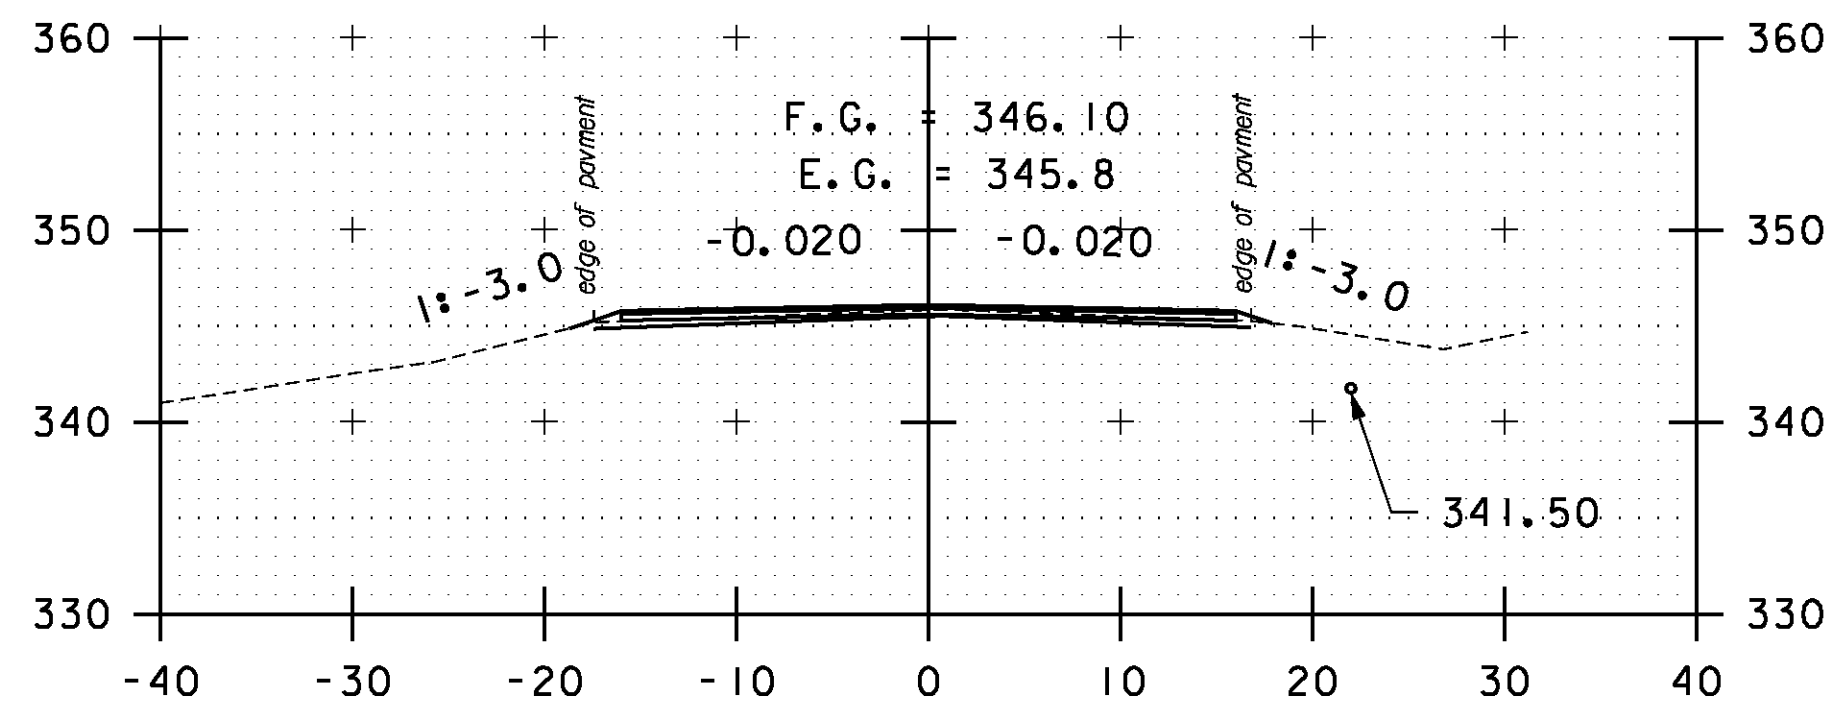


240+00

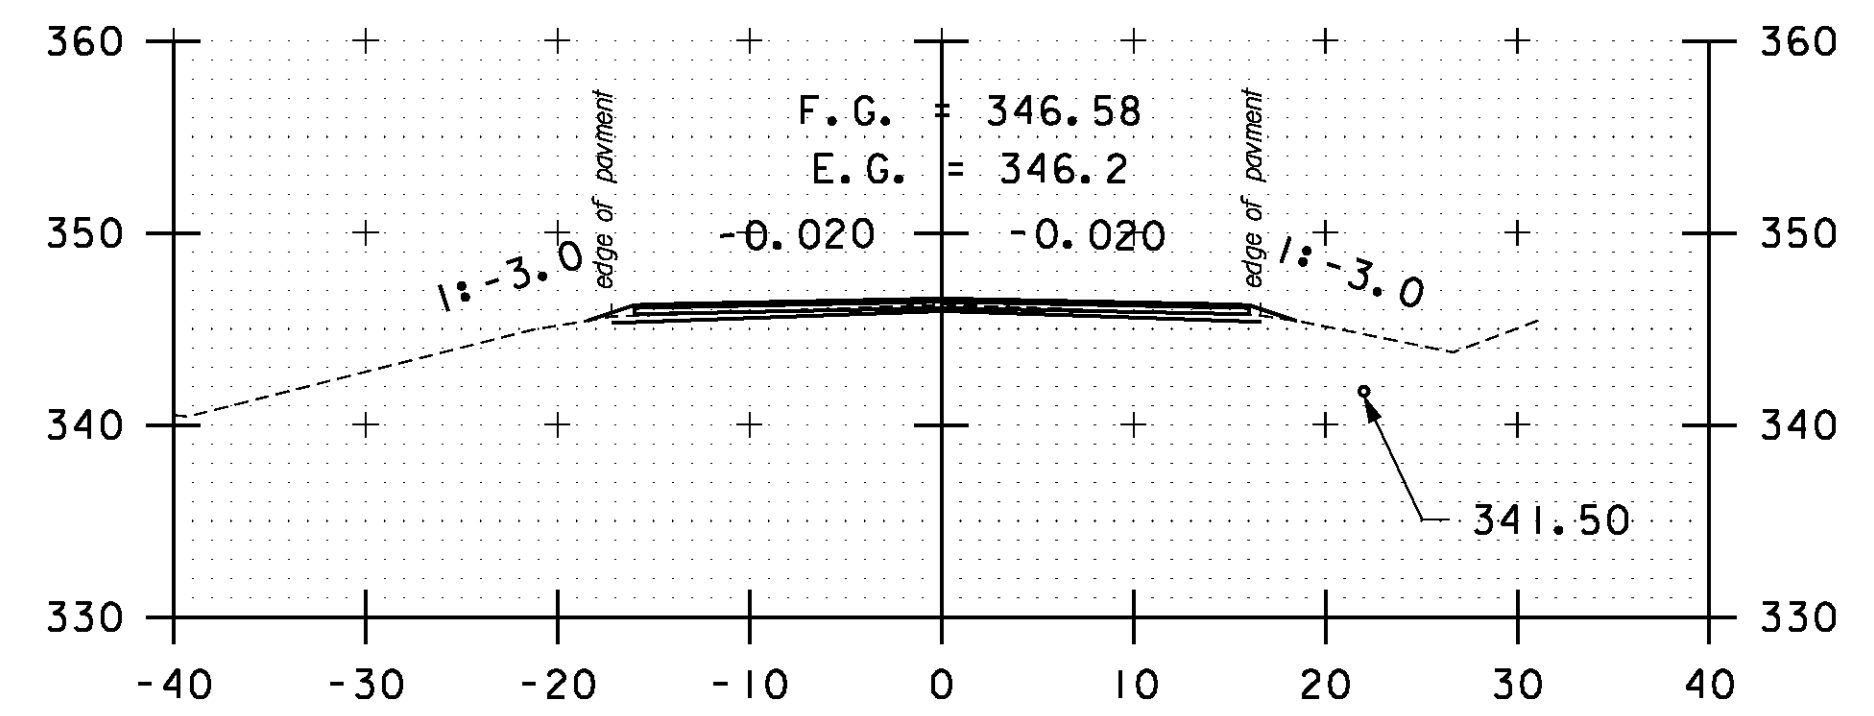


241+50

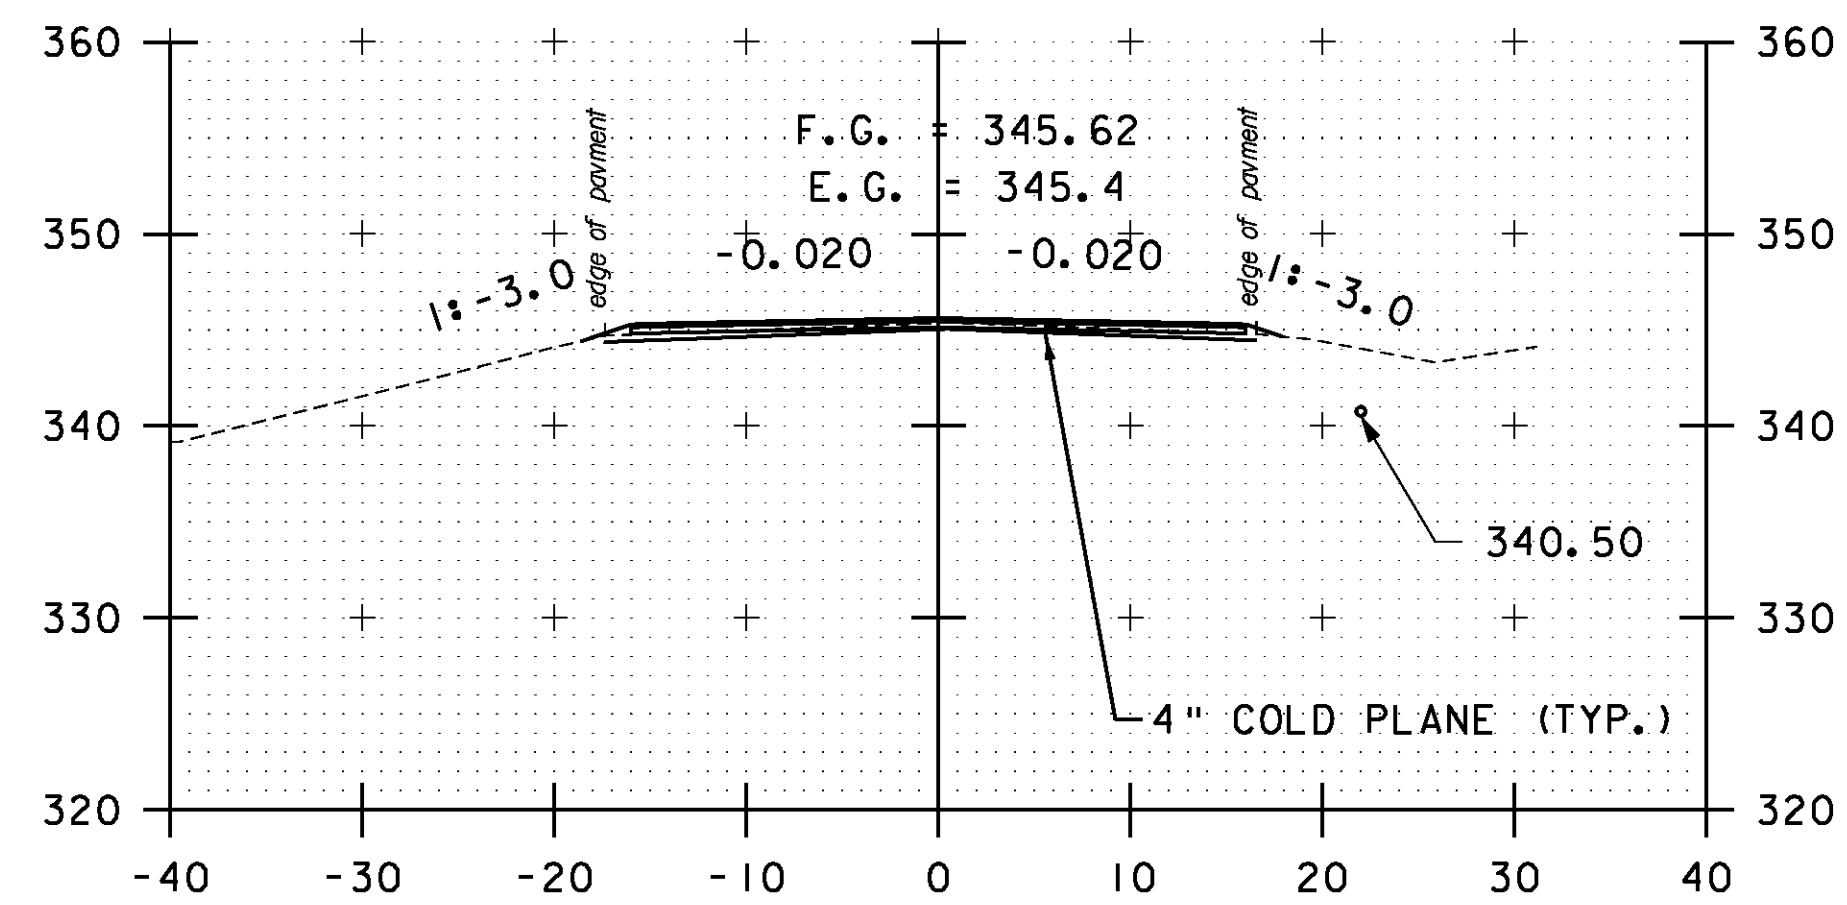


238+00

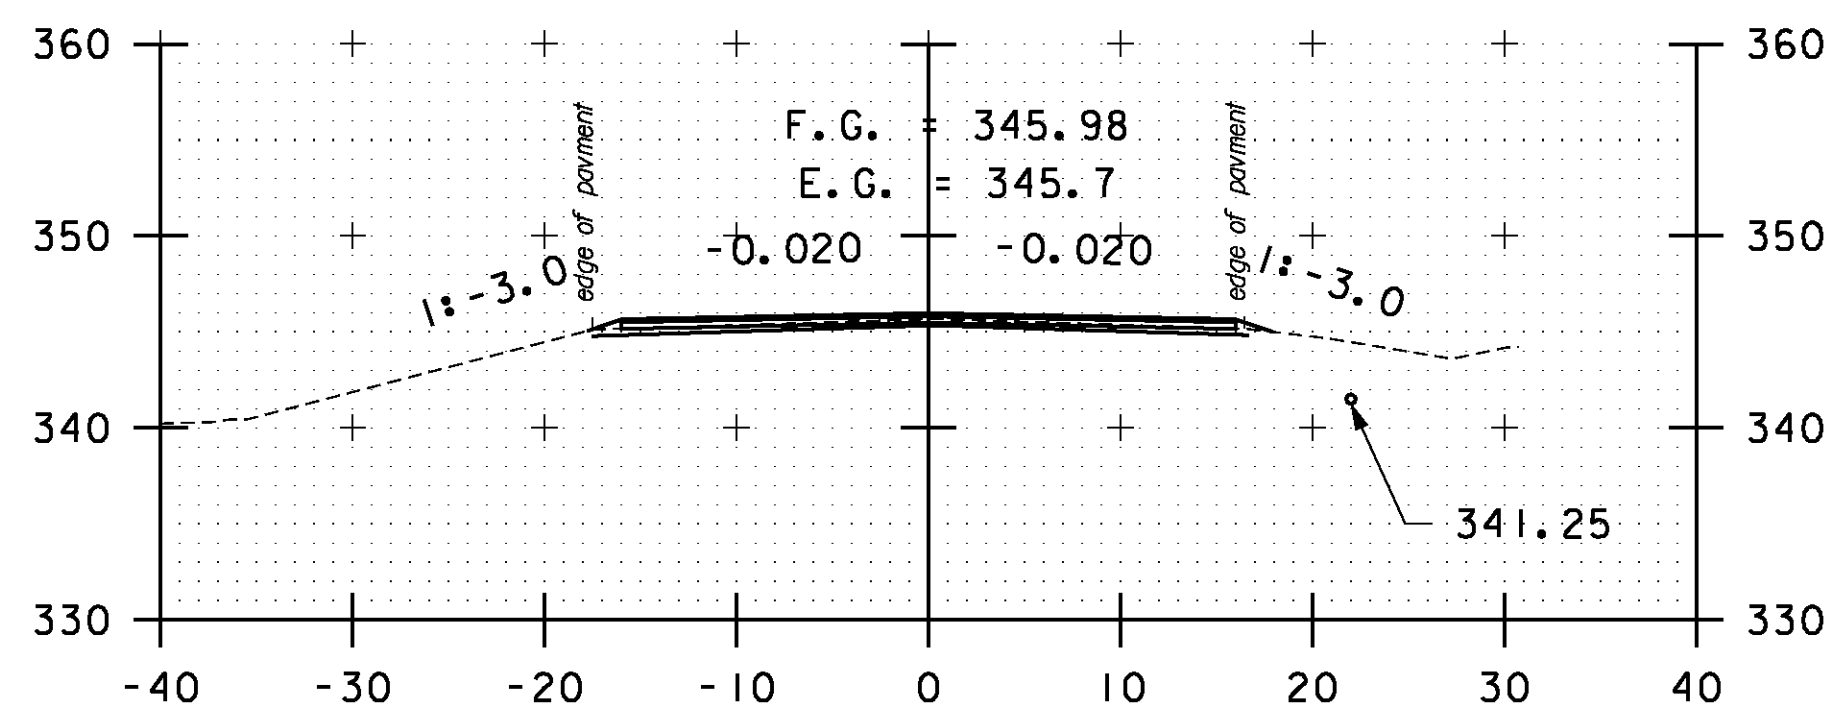


239+50

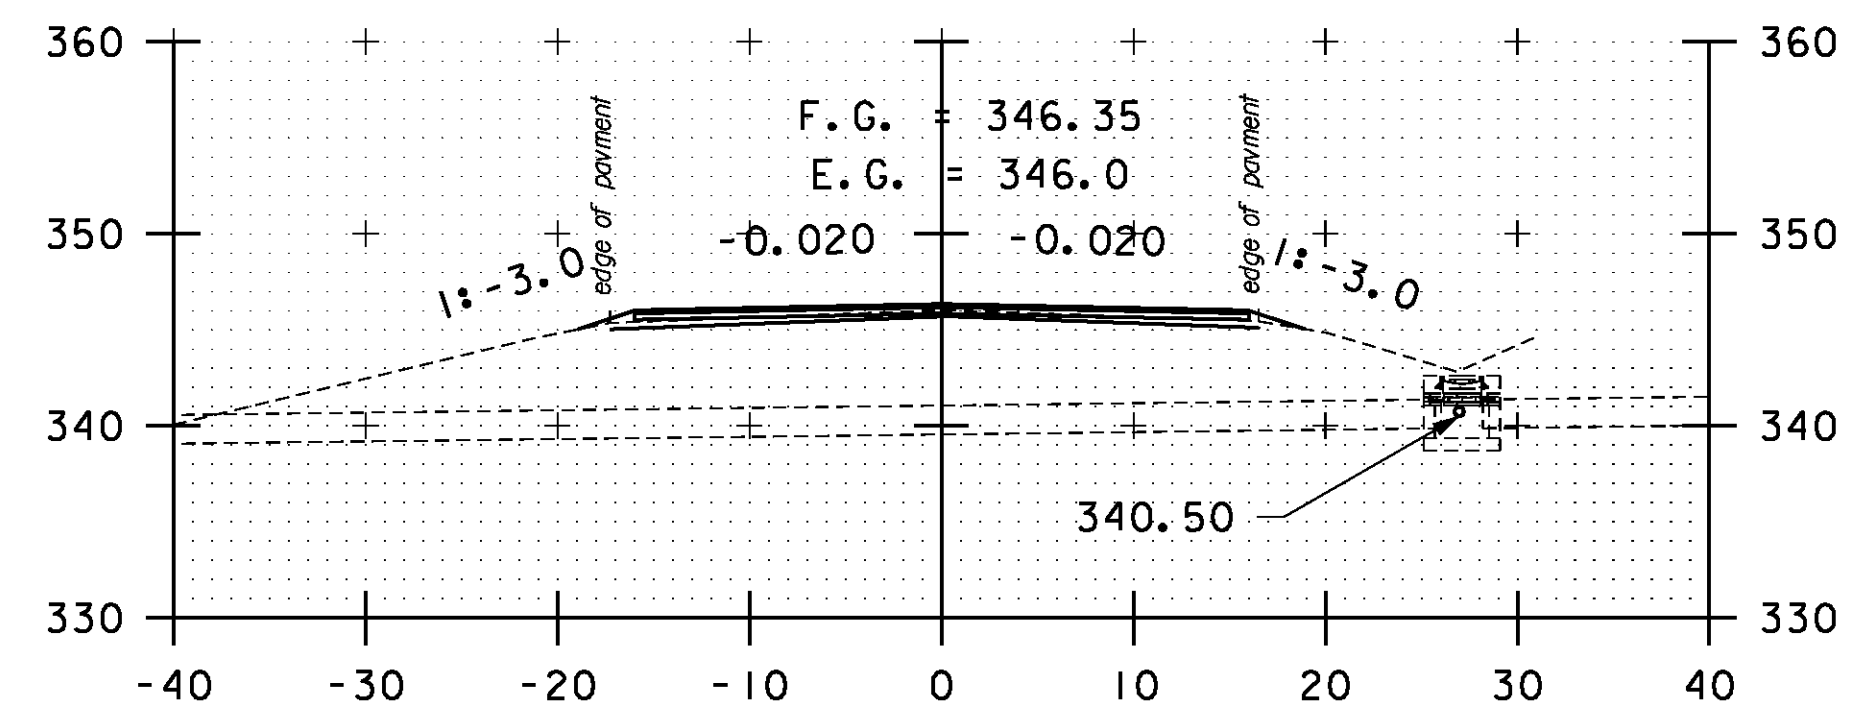


241+00

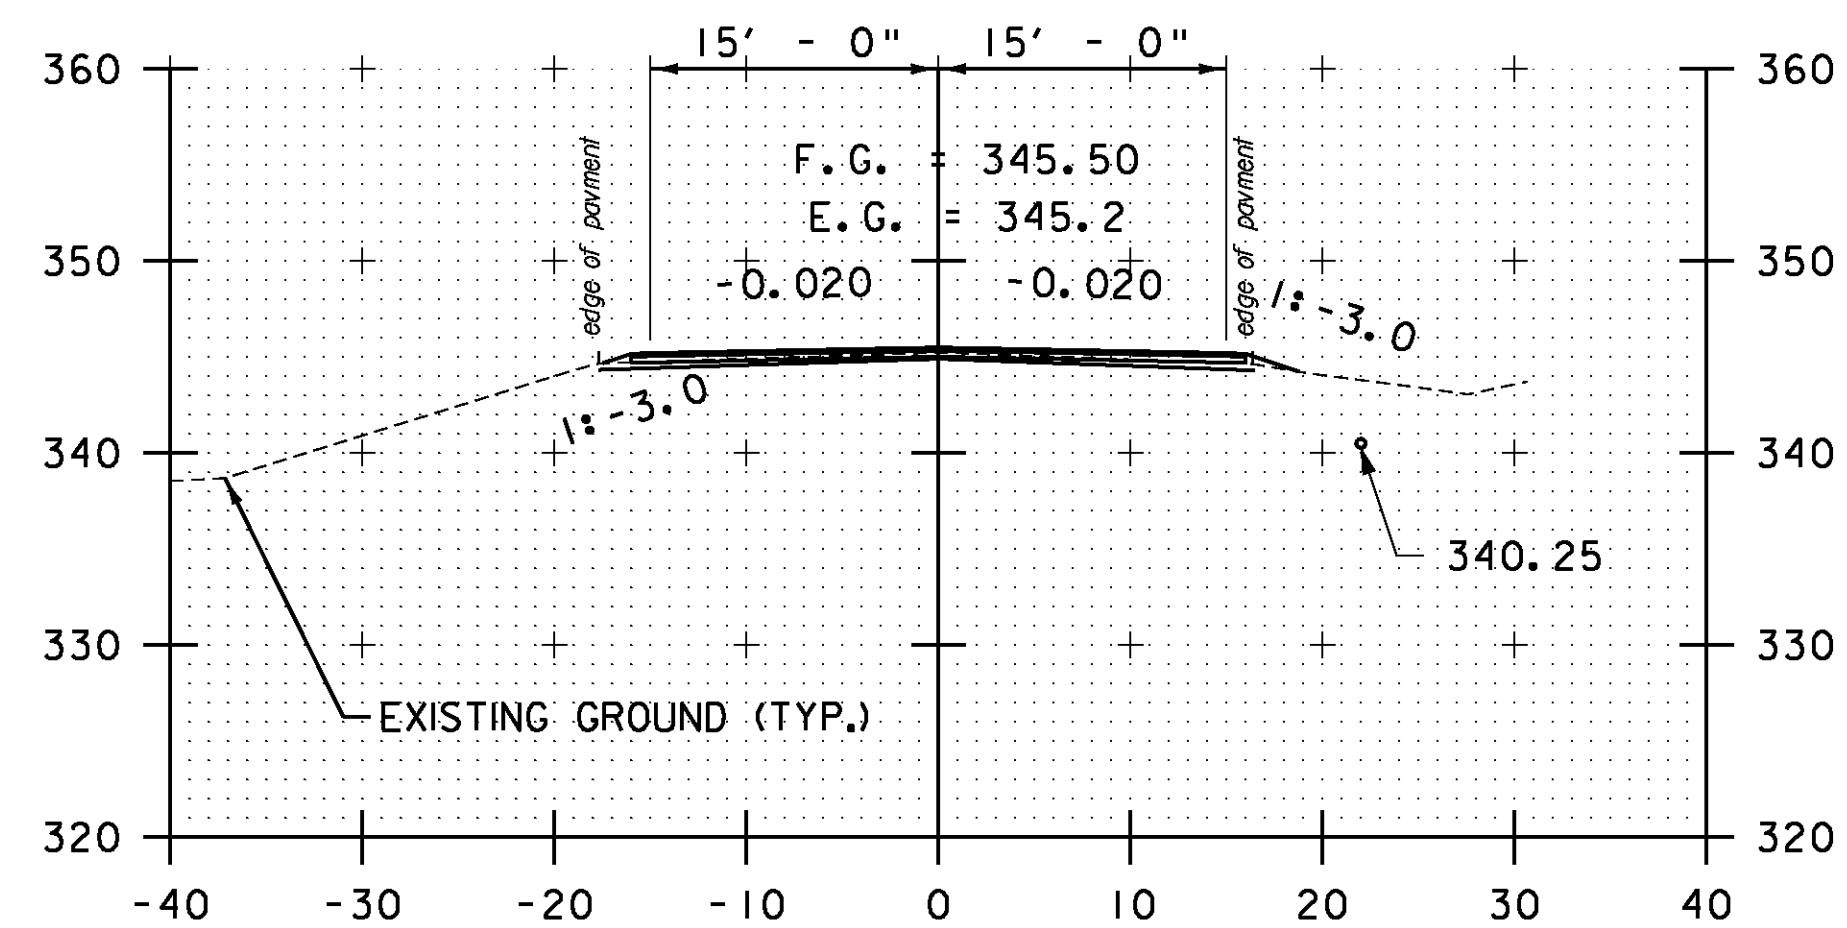

237+50

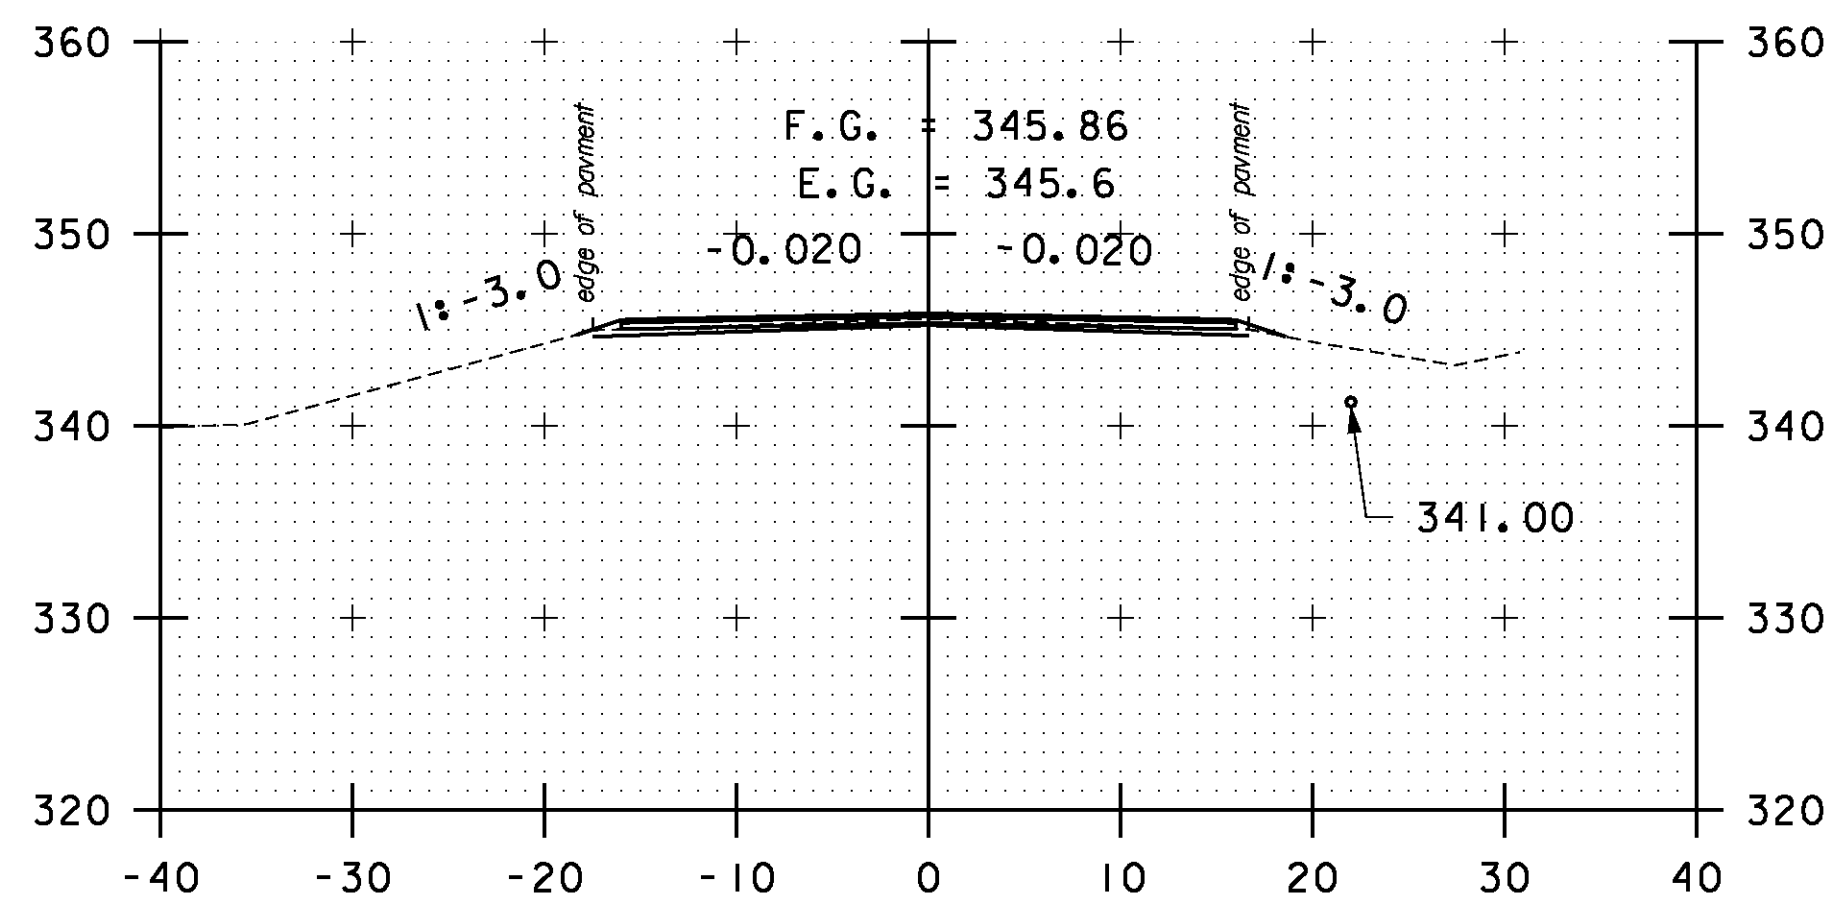

239+00

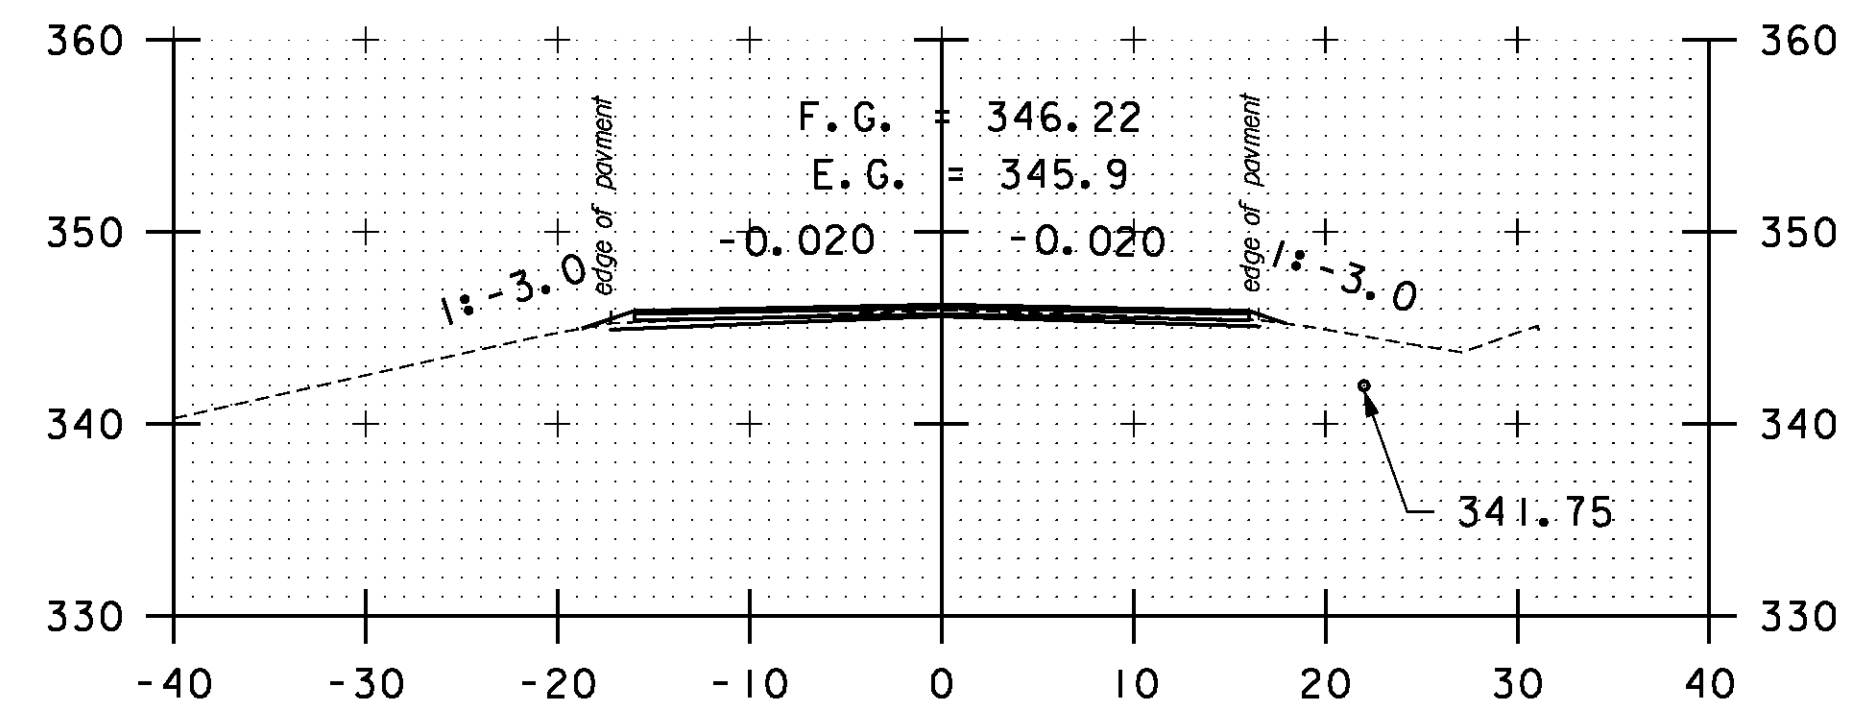

240+50

STA. 237+50 TO STA. 241+50

SCALE 1" = 10'-0"
0 10

CROSS SECTION SHEET 33

PROJECT NAME: BOLTON-WATERBURY

PROJECT NUMBER: STP 2709(I)

FILE NAME: p07C172.dgn

PROJECT LEADER: CDL

DESIGNED BY: BMB

PLOT FILE: p07C172.I59.1

PLOT DATE: 4/16/2013

DRAWN BY: BMB

CHECKED BY: CDL

SHEET 159 OF 217