




269+50

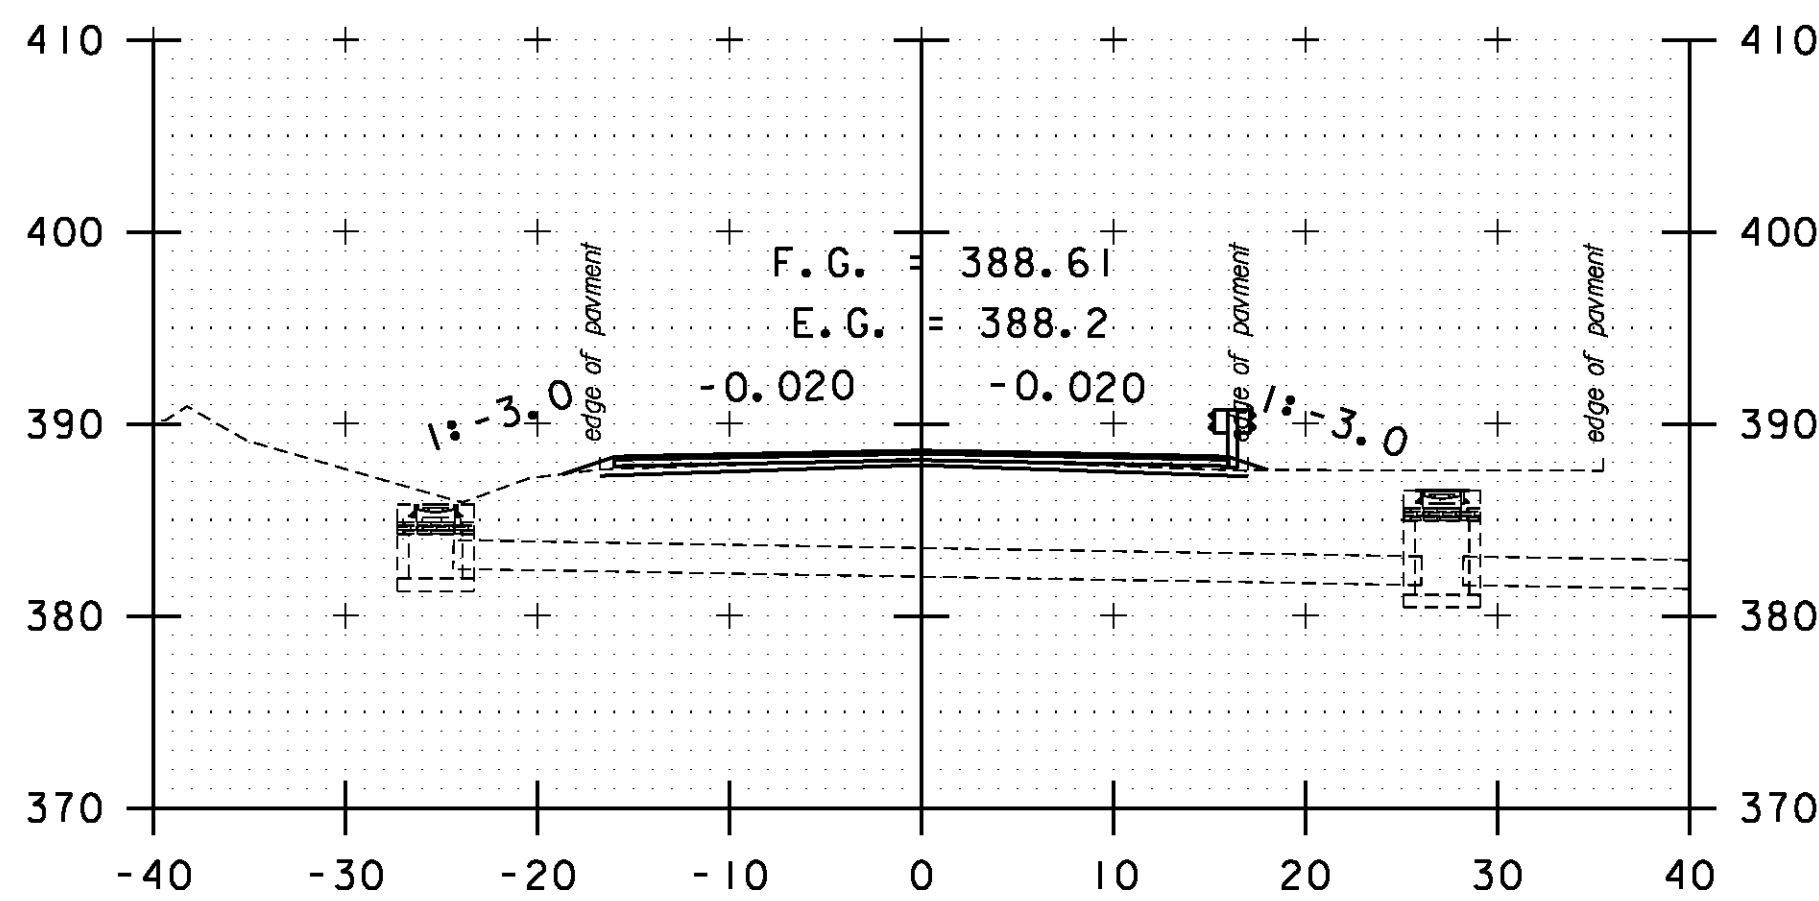


271+00

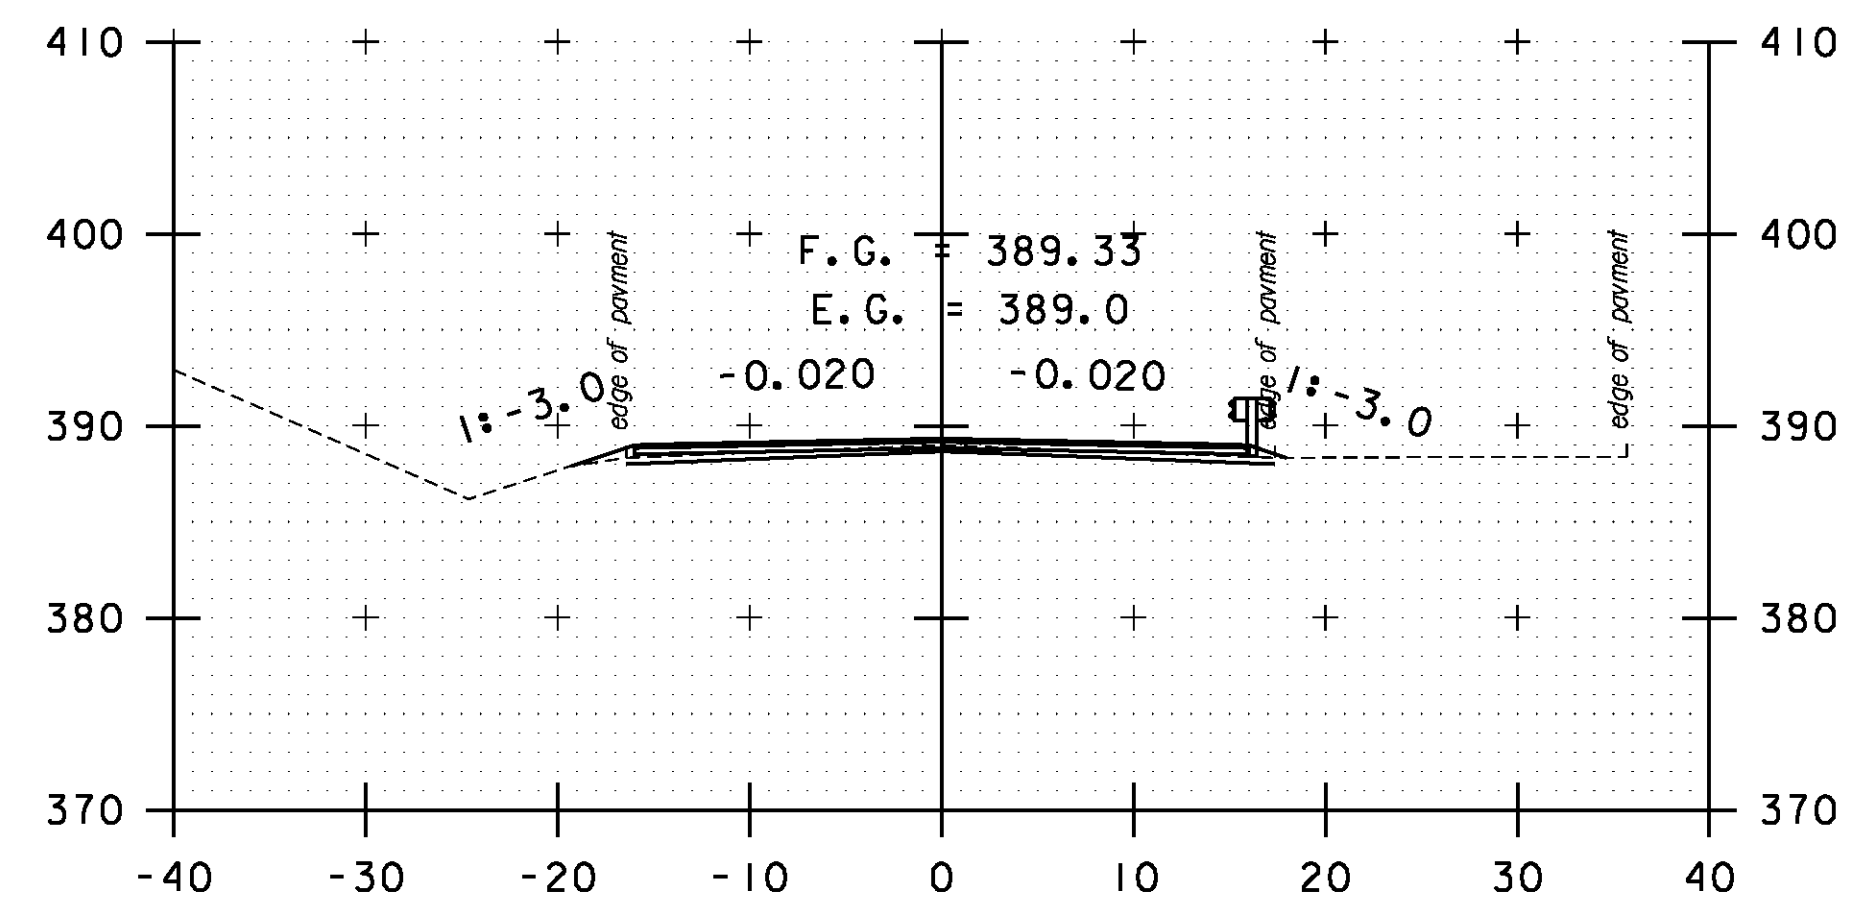


272+50

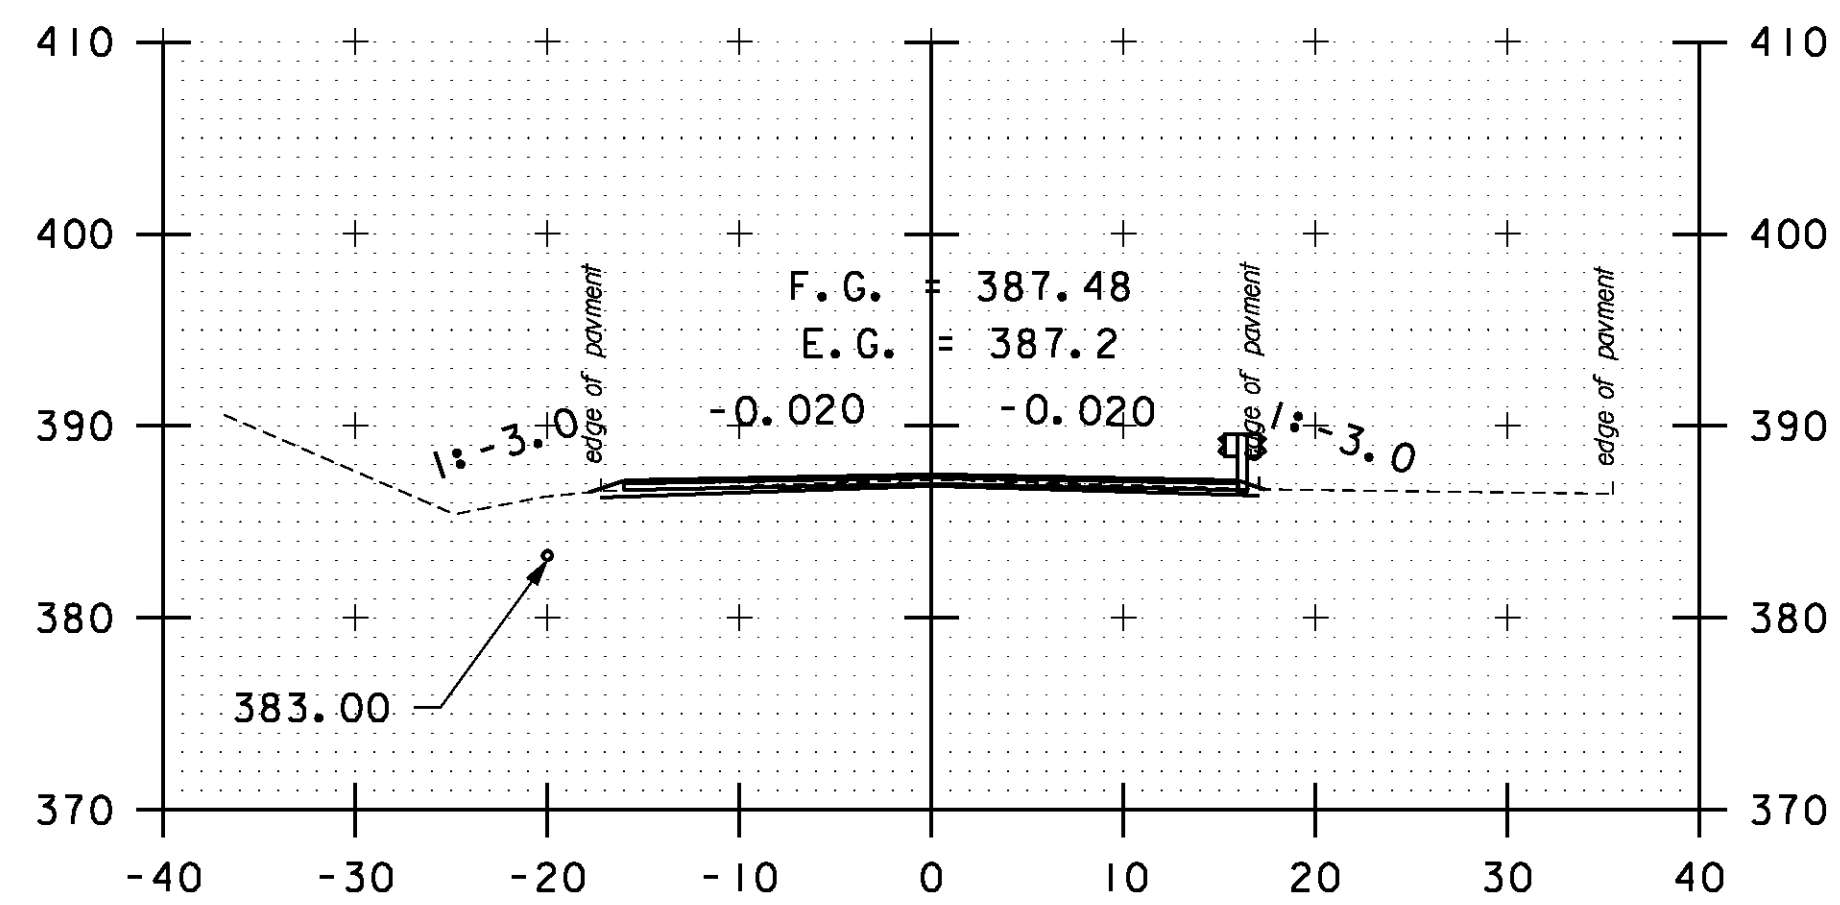


269+00

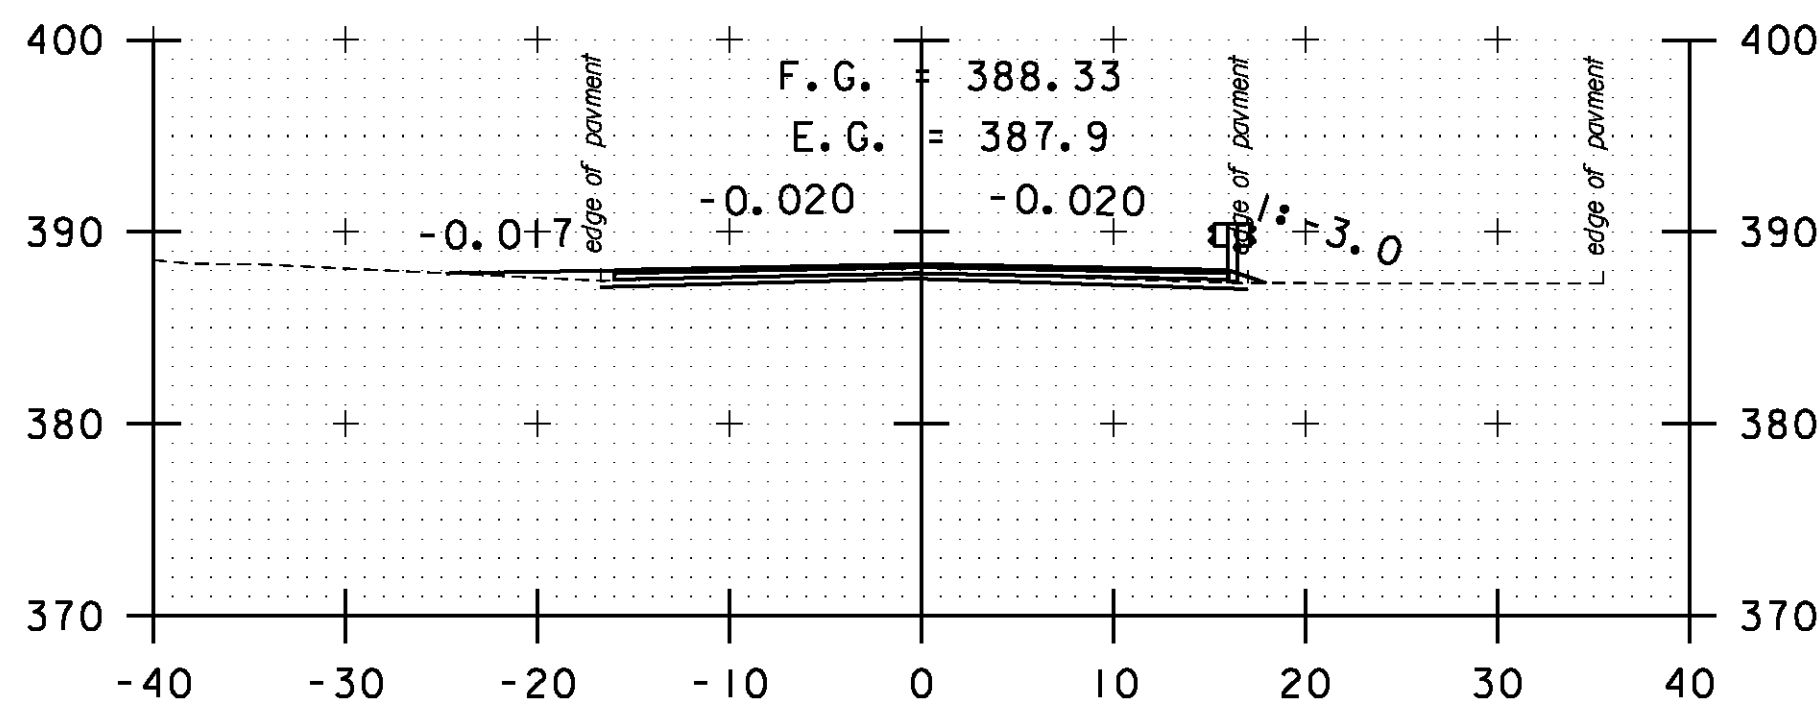


DRIVE LT
270+50

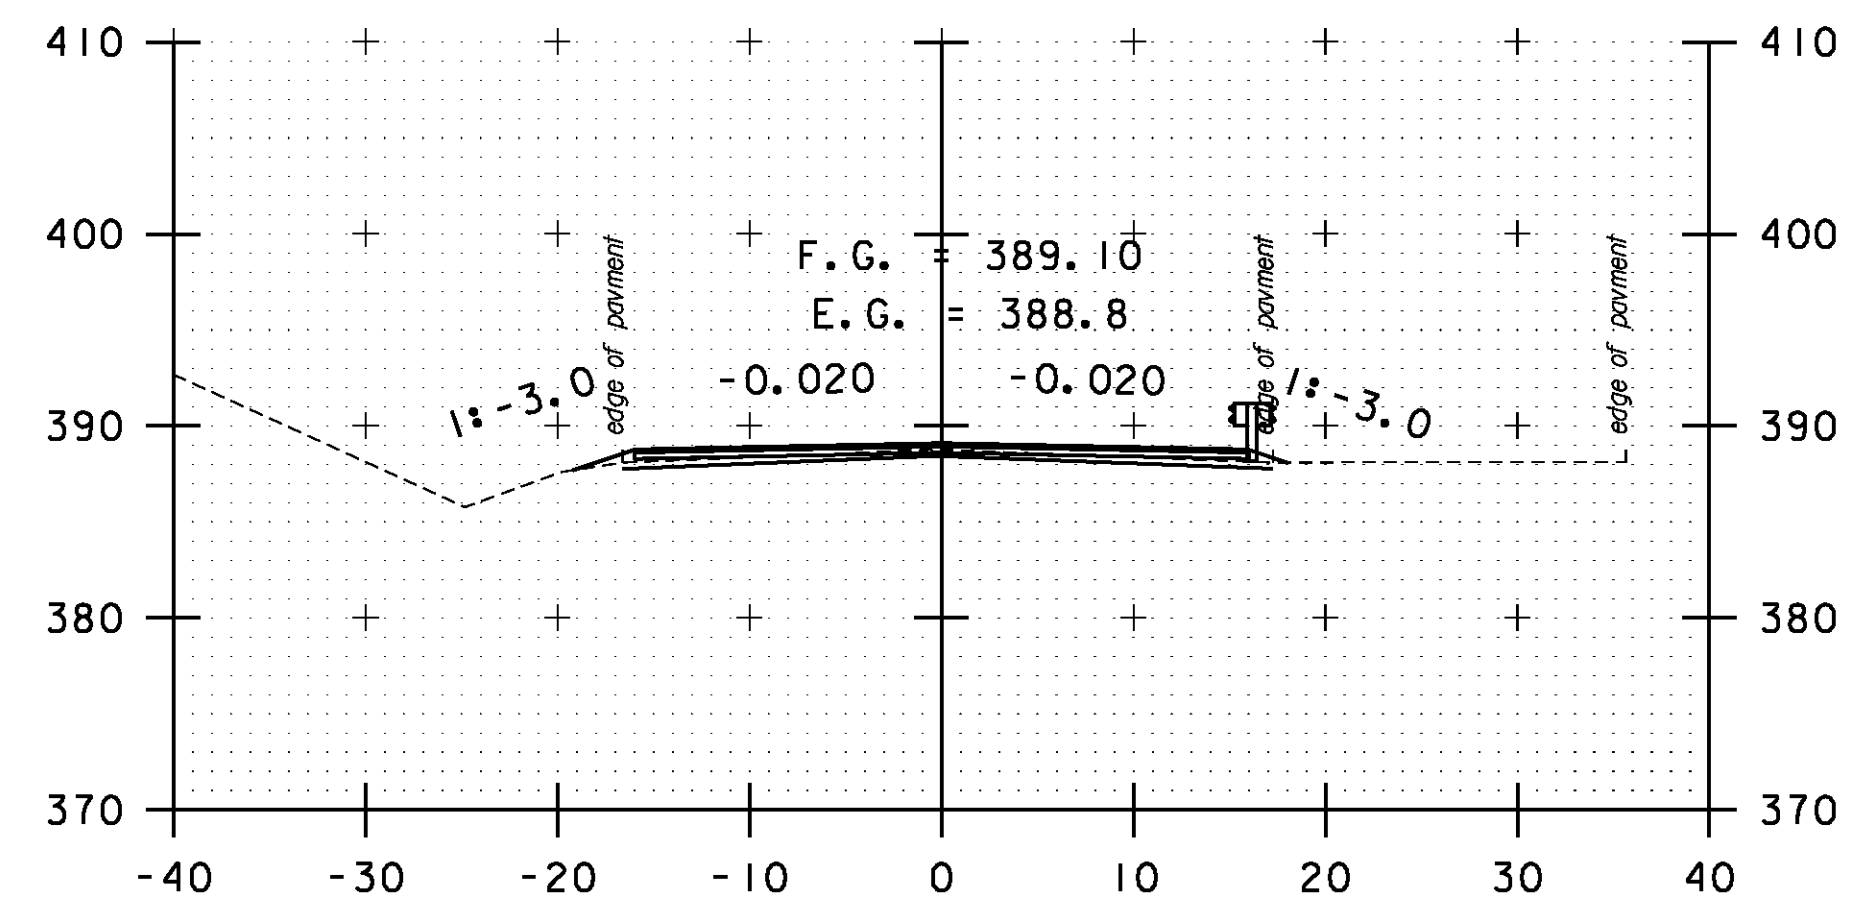


272+00

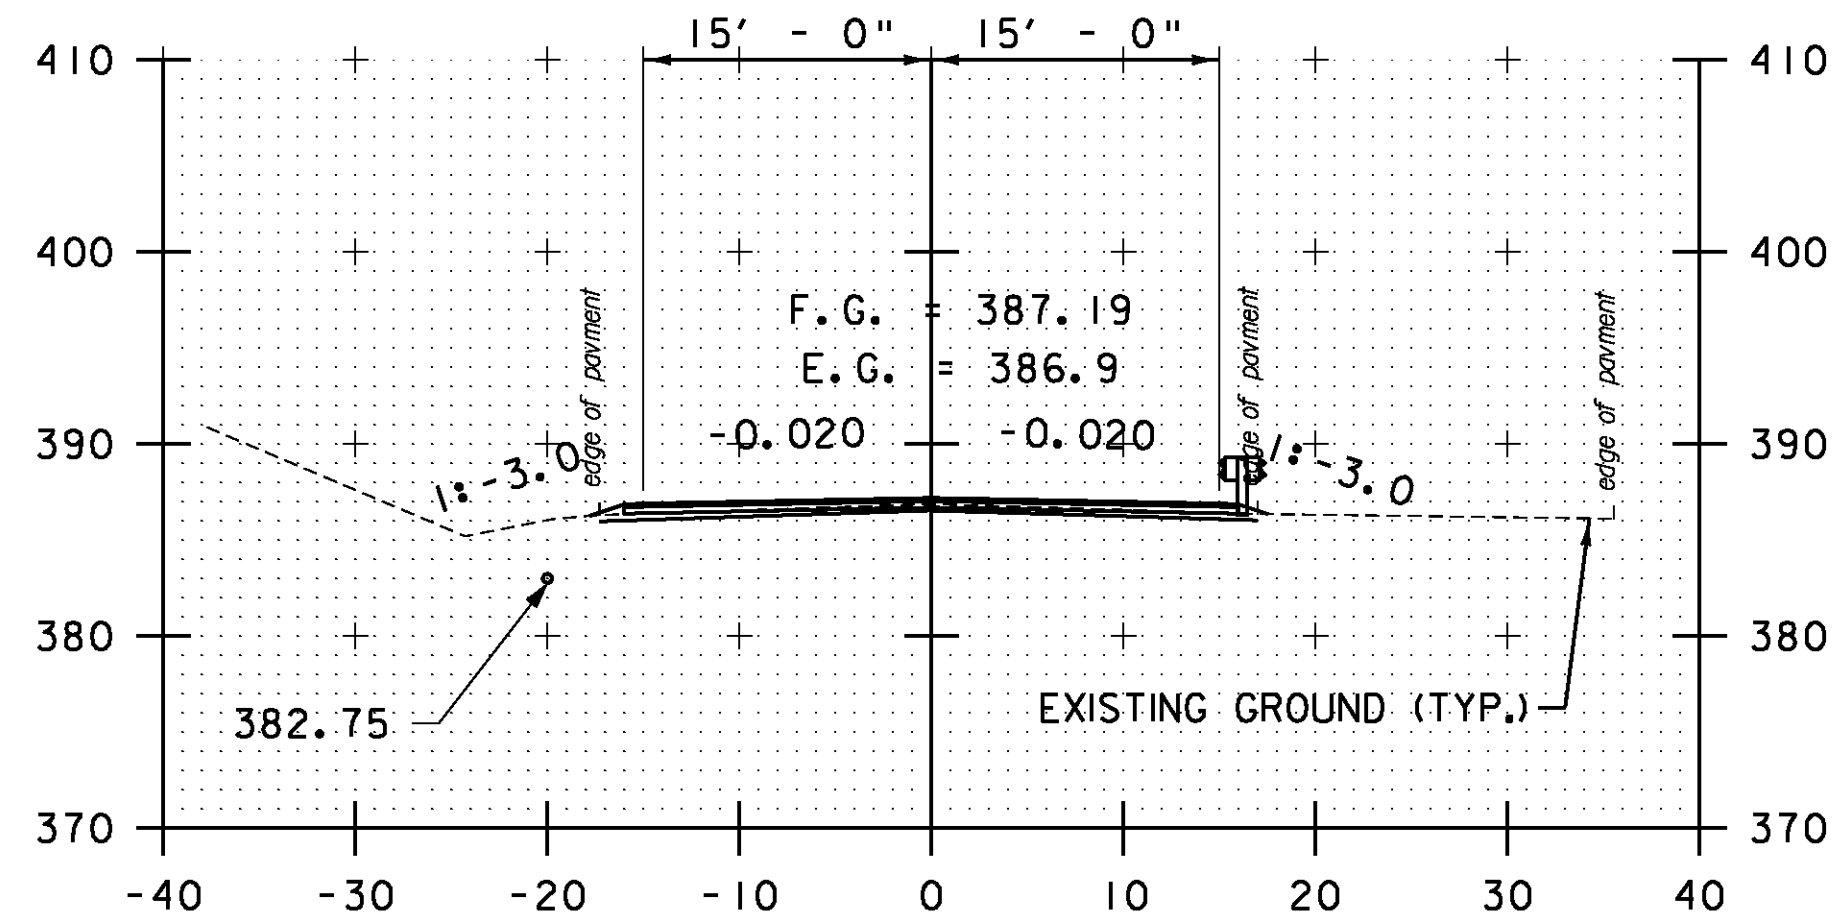

268+50

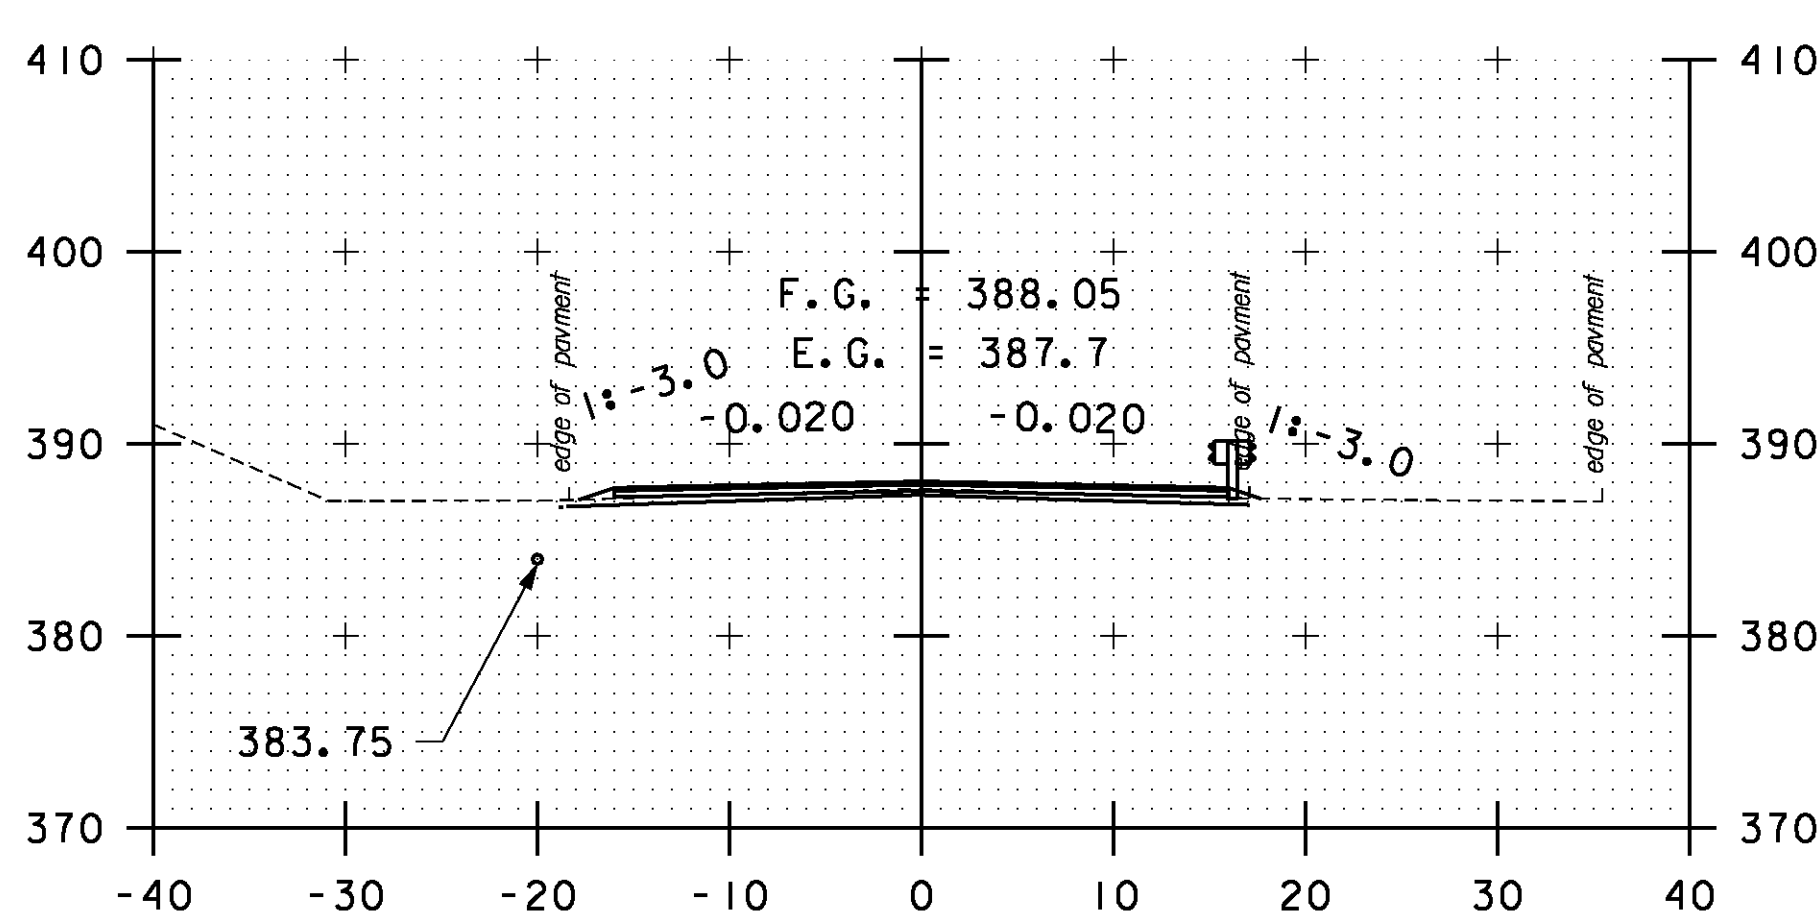

270+00

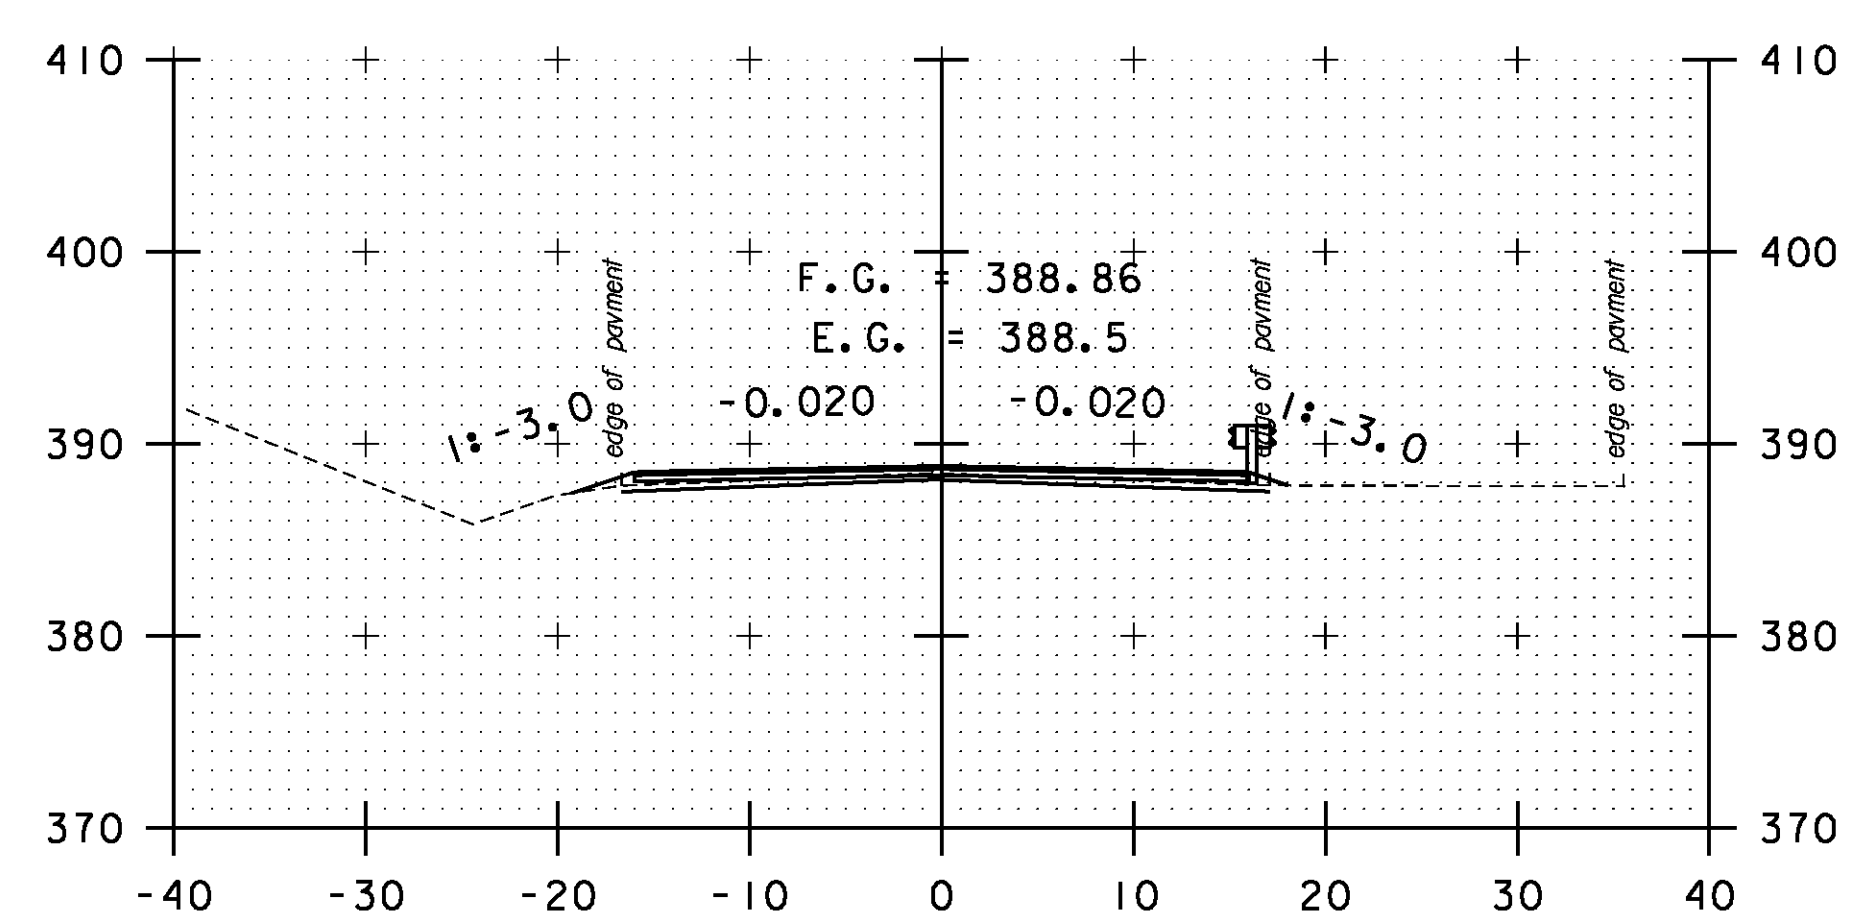

271+50

STA. 268+50 TO STA. 272+50

SCALE 1" = 10'-0"

CROSS SECTION SHEET 40

PROJECT NAME: BOLTON-WATERBURY

PROJECT NUMBER: STP 2709(I)

FILE NAME: p07C172.dgn

PROJECT LEADER: CDL

DESIGNED BY: BMB

PLOT FILE: p07C172.166.1

PLOT DATE: 4/16/2013

DRAWN BY: BMB

CHECKED BY: CDL

SHEET 166 OF 217