




A 4+50

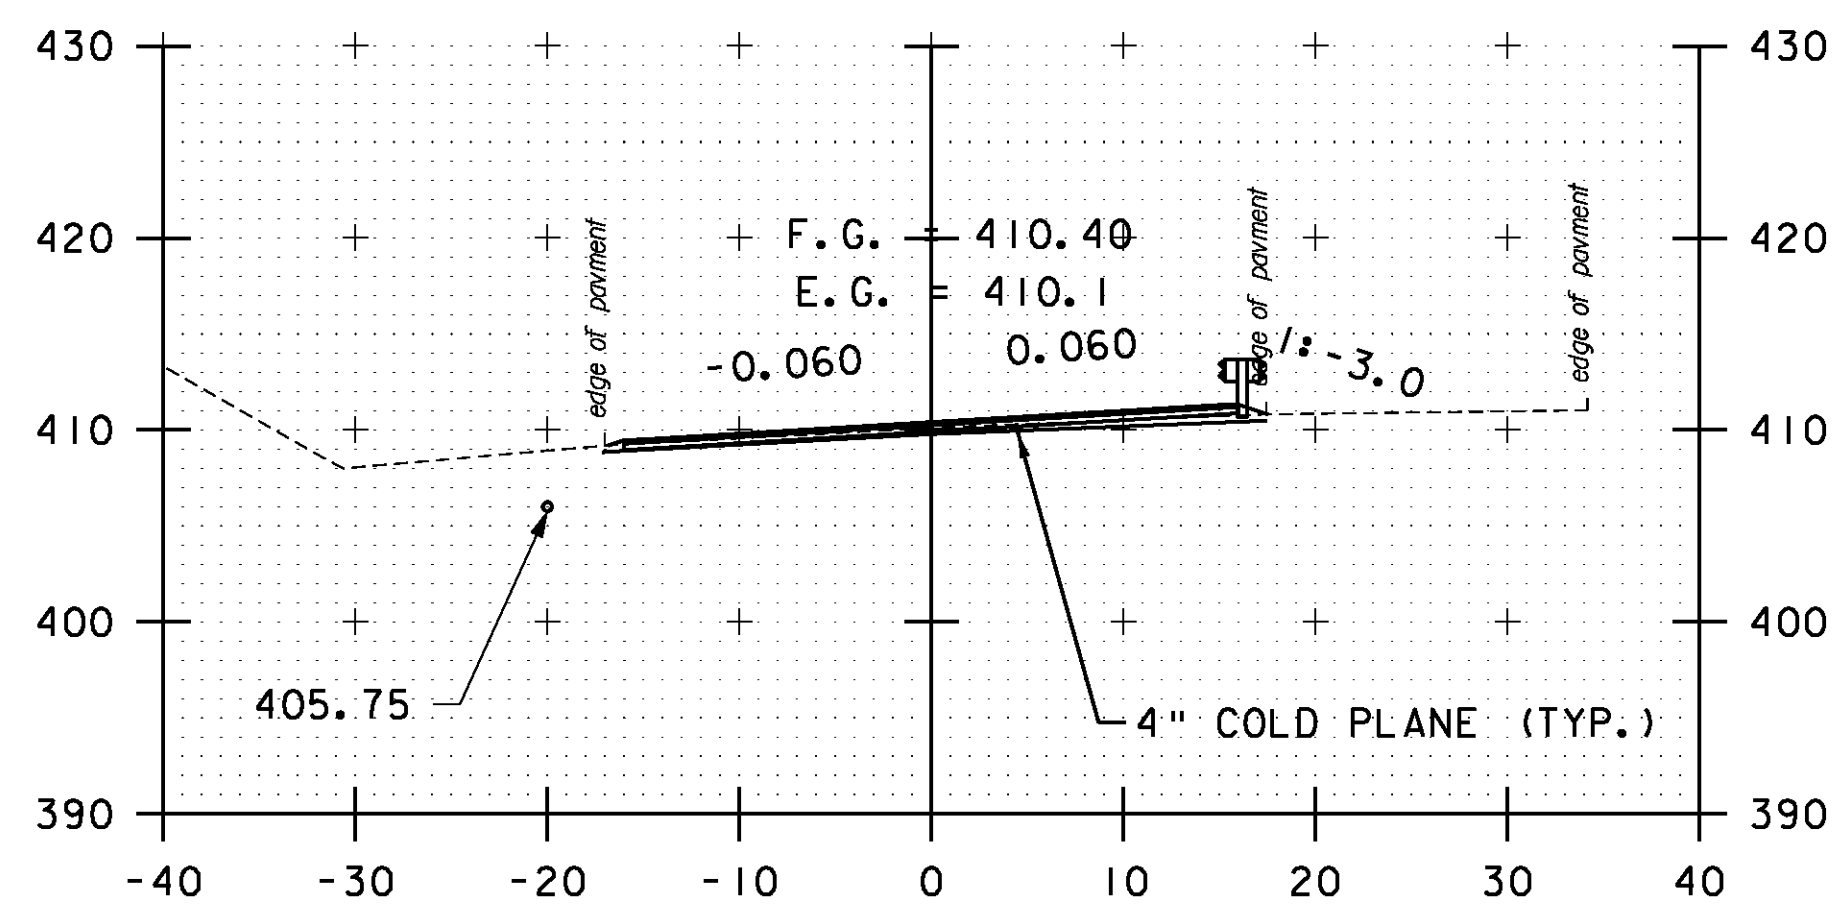


A 4+00

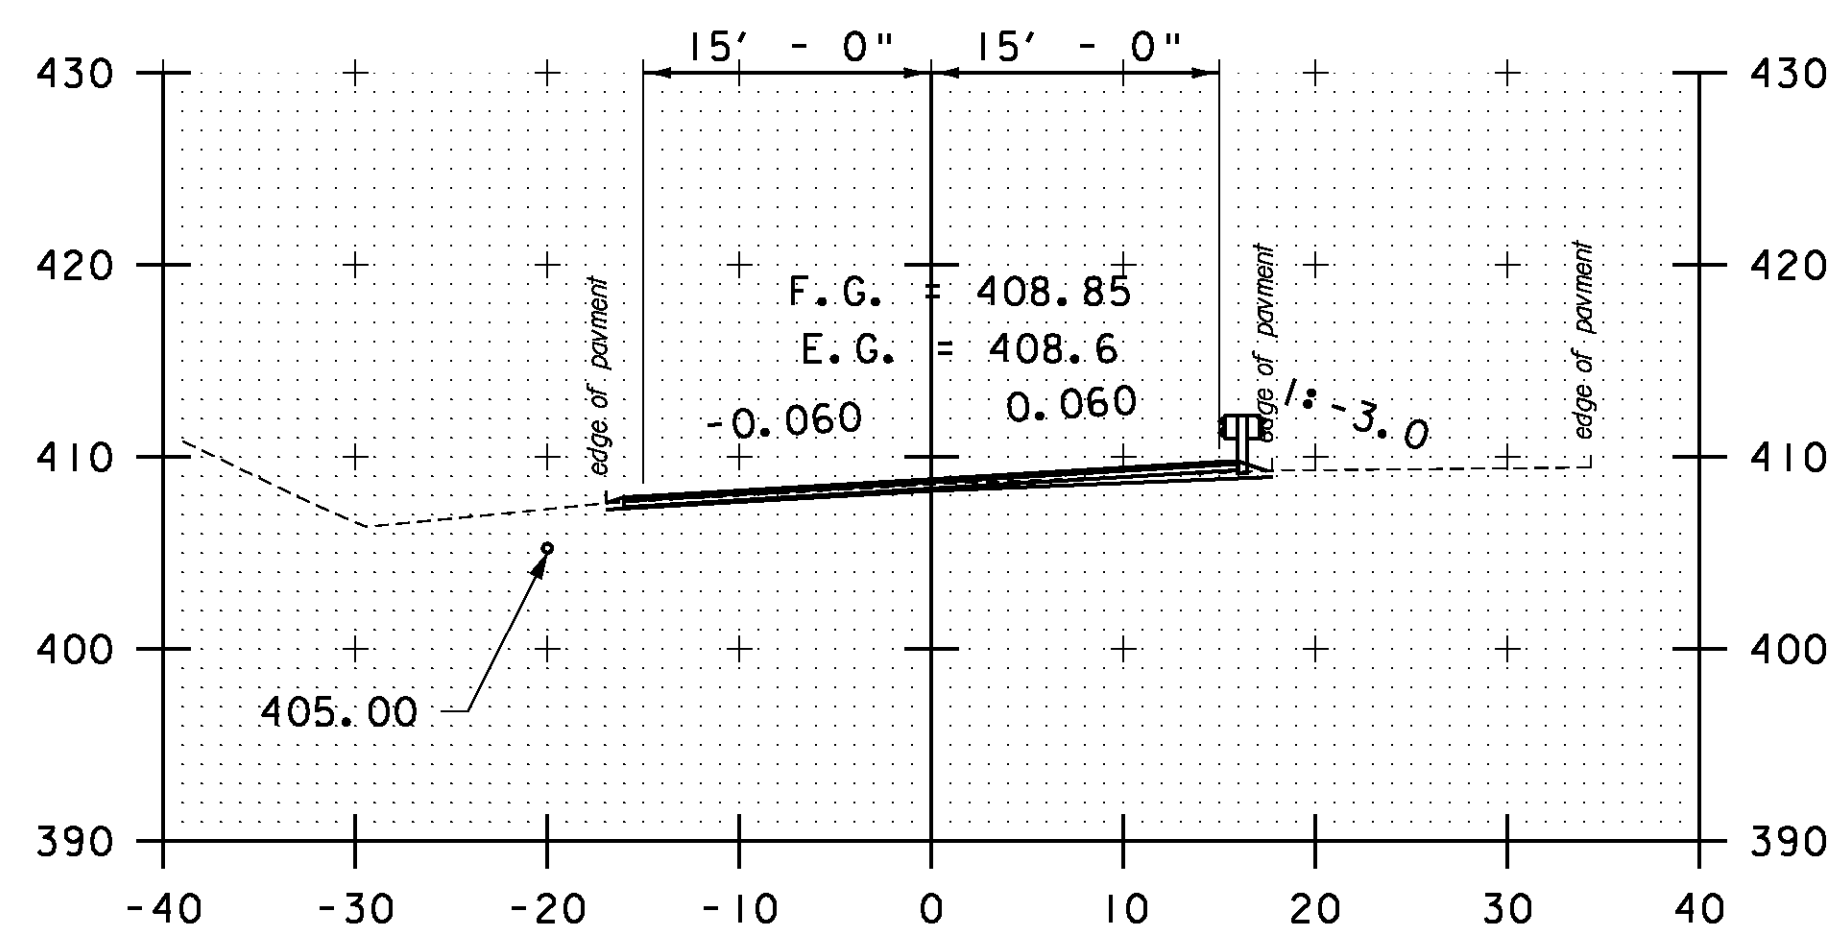


A 3+50

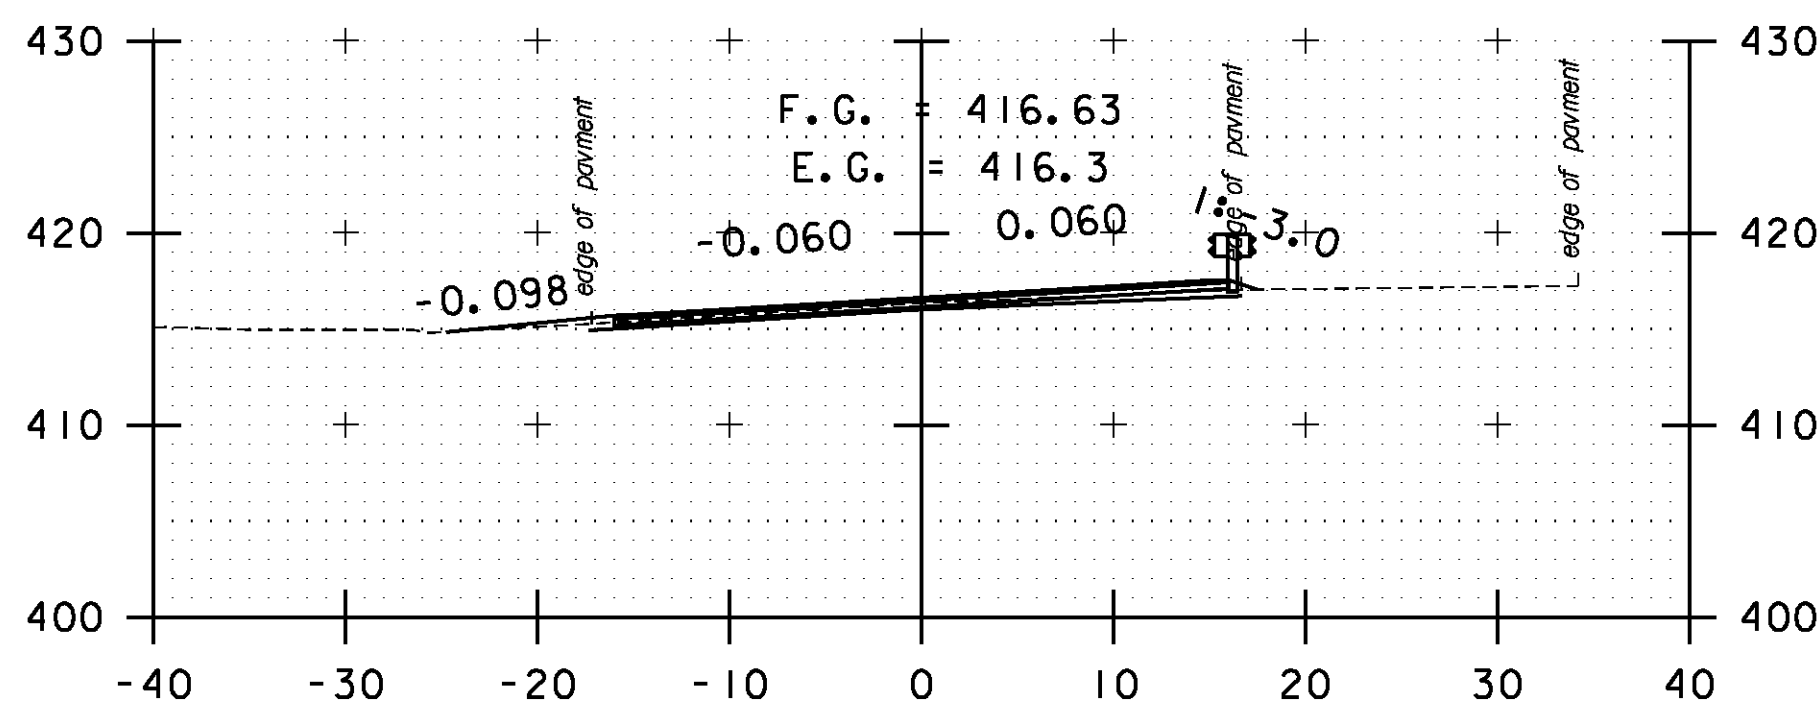


DRIVE LT  
A 6+00

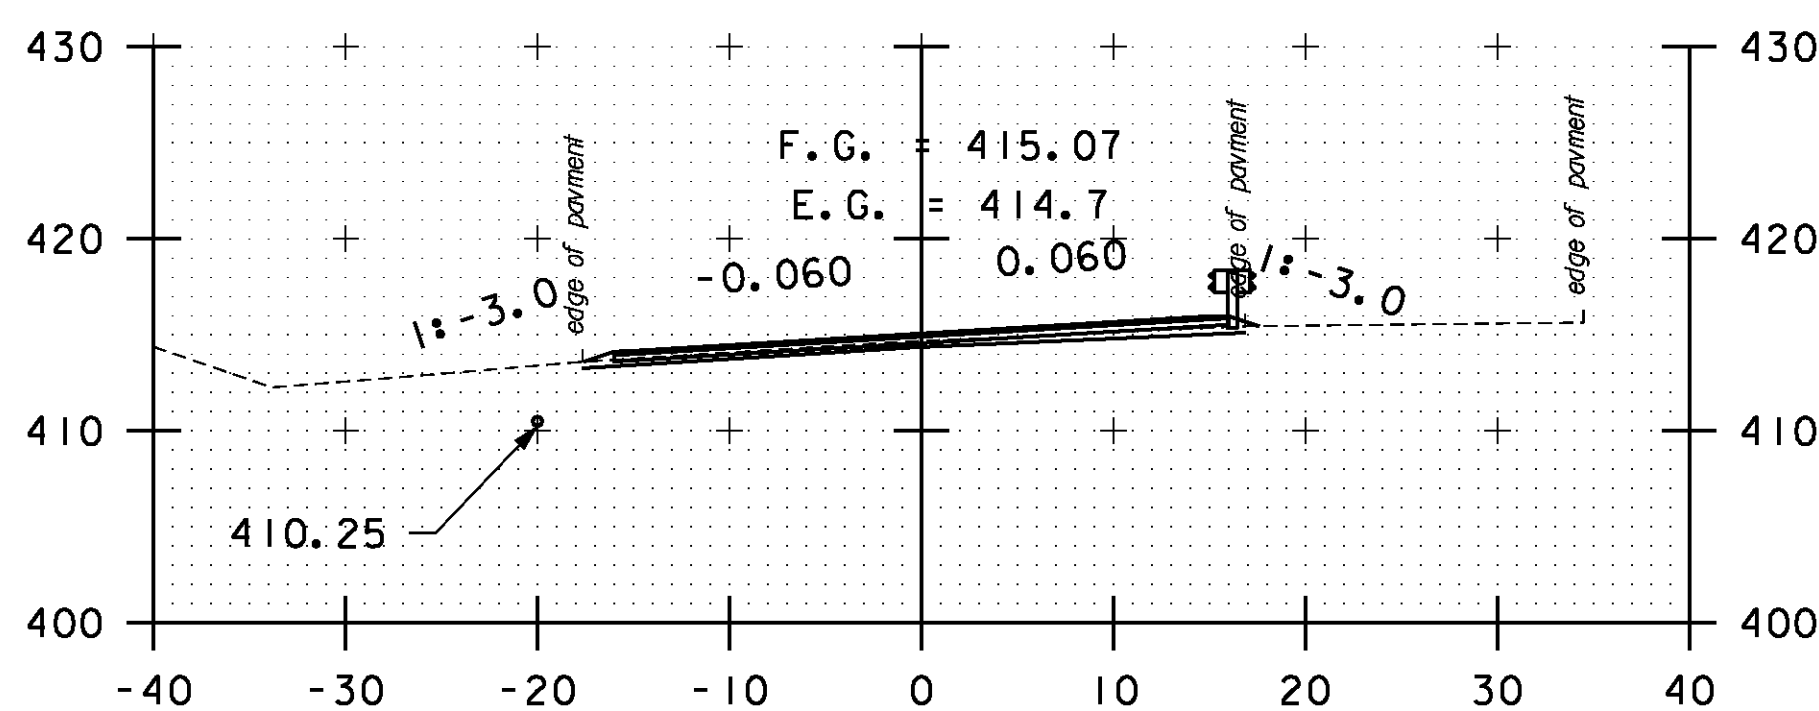


A 5+50

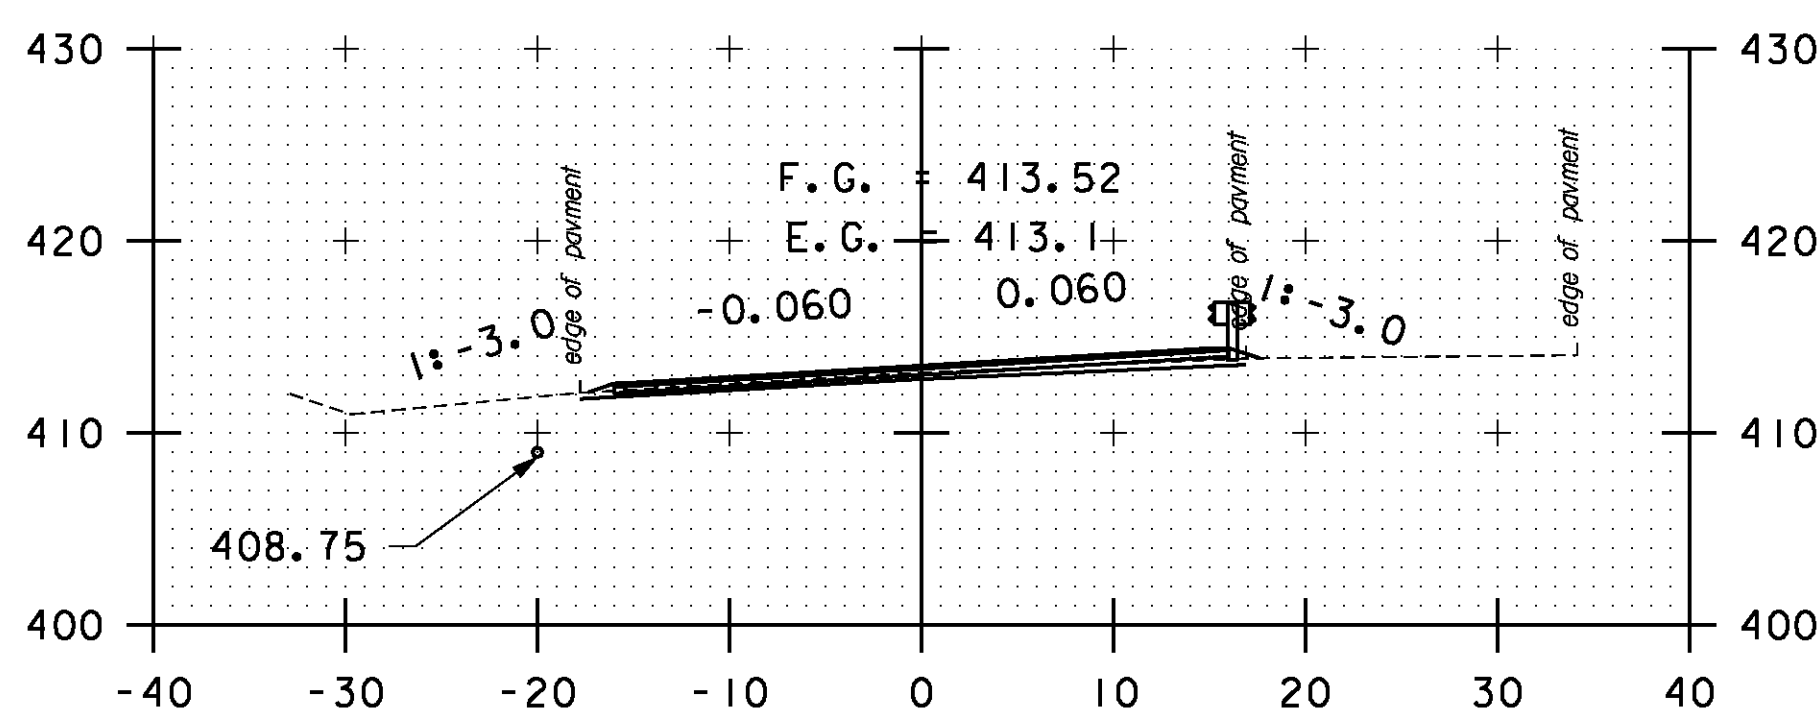


A 5+00

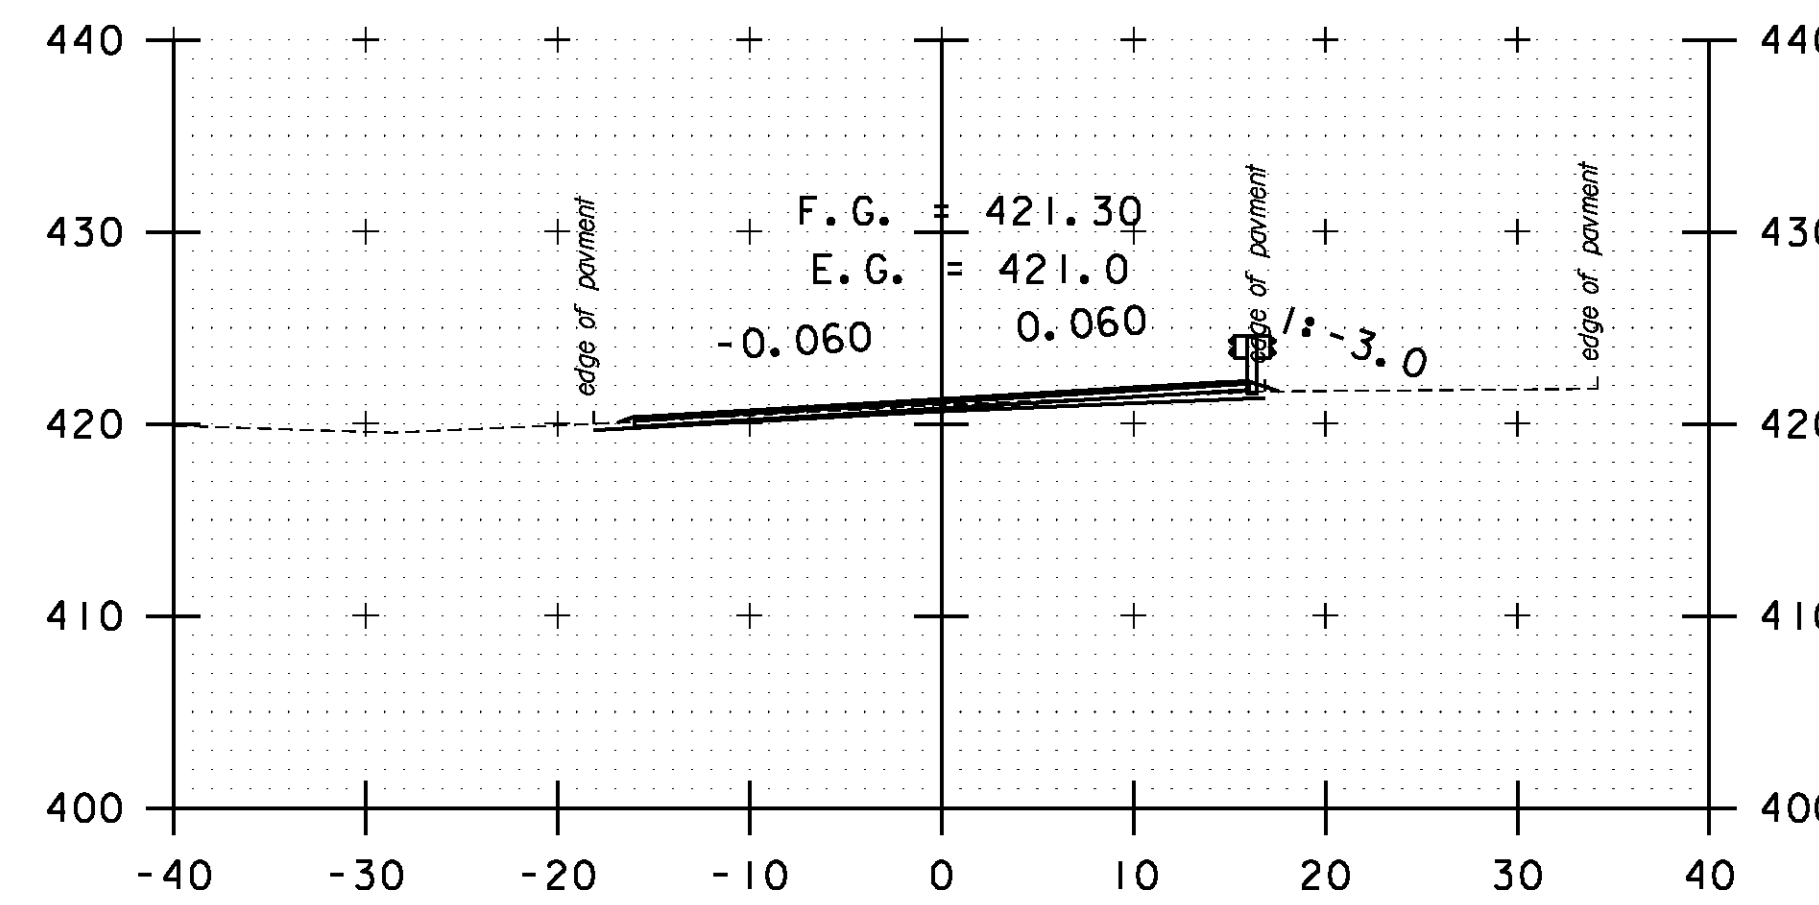

A 7+50

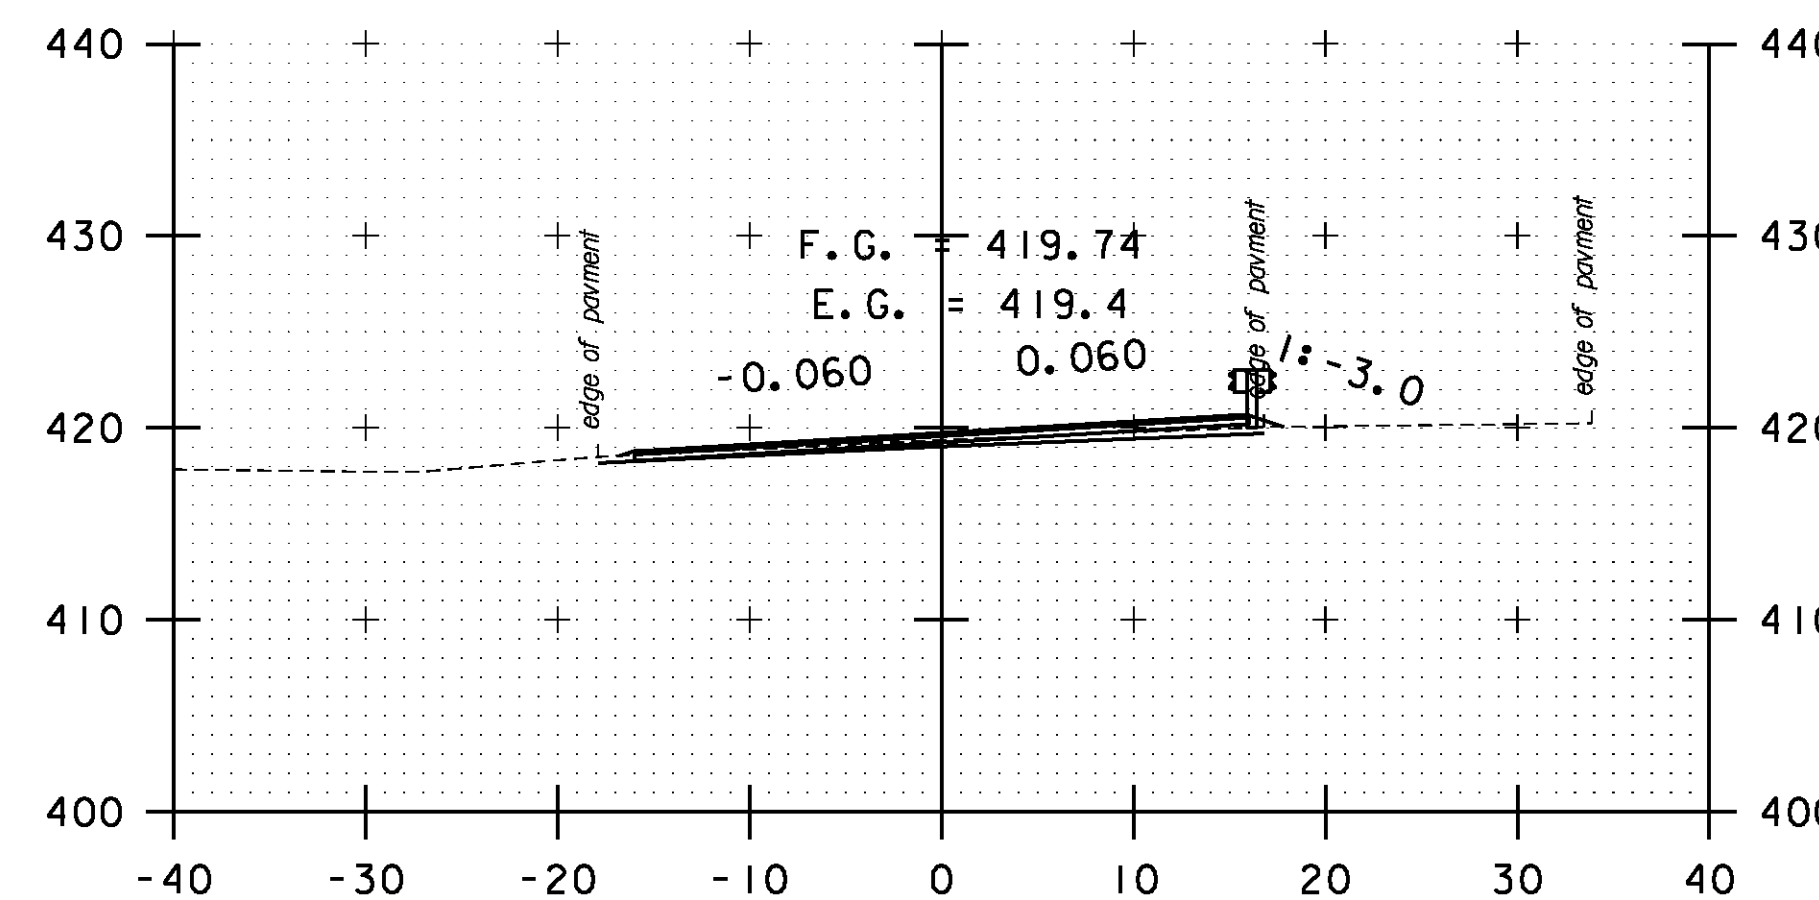

A 7+00

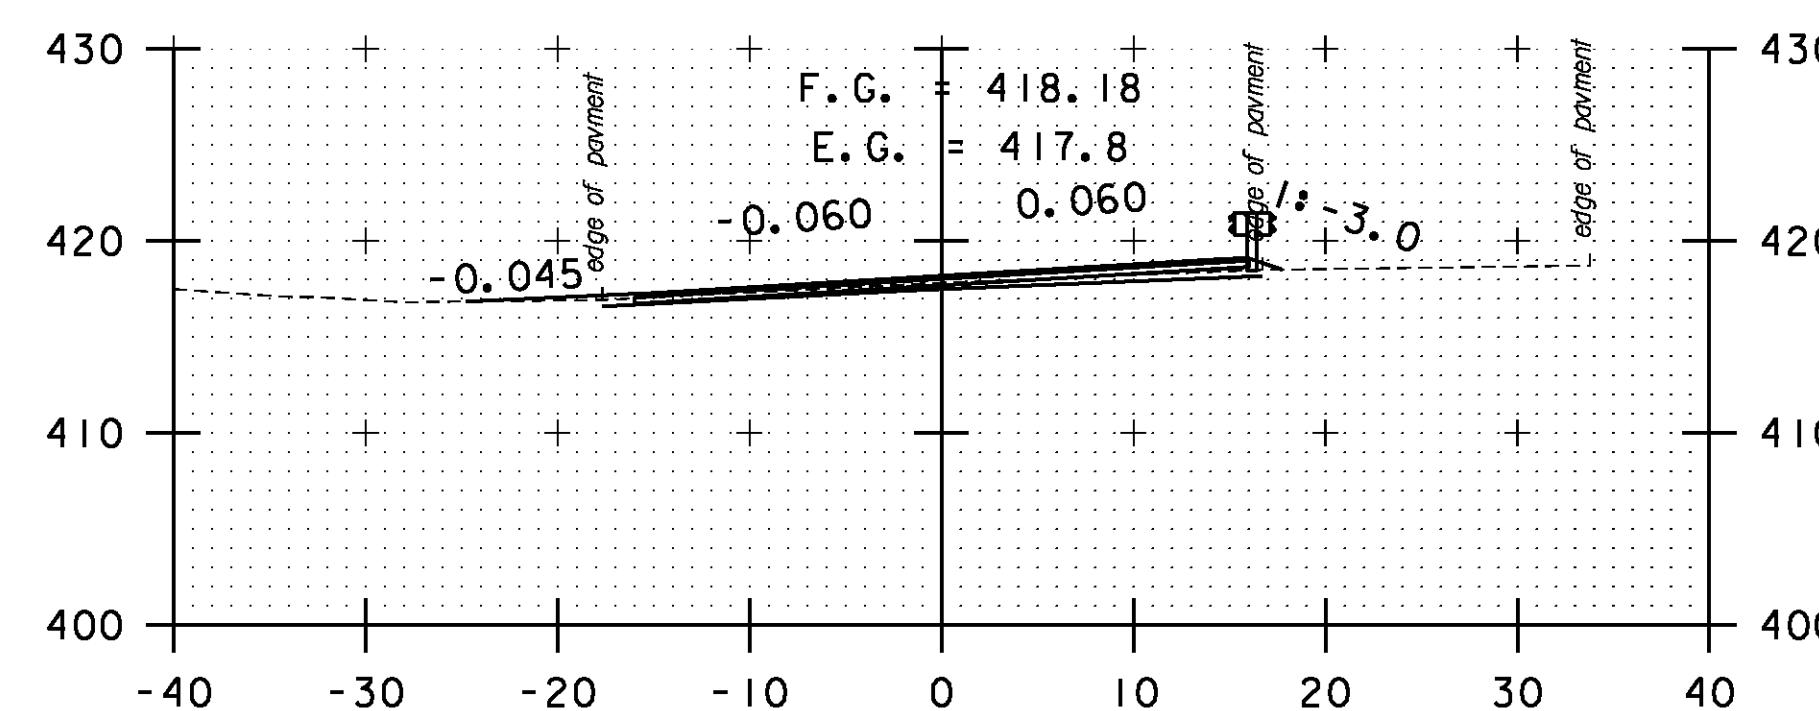

DRIVE LT  
A 6+50

STA. A 3+50 TO STA. A 7+50

SCALE 1" = 10'-0"  
0 10

**CROSS  
SECTION  
SHEET 48**

PROJECT NAME: BOLTON-WATERBURY  
PROJECT NUMBER: STP 2709(I)

FILE NAME: p07C172.dgn  
PROJECT LEADER: CDL  
DESIGNED BY: BMB  
PLOT FILE: p07C172\_I74.1

PLOT DATE: 4/16/2013  
DRAWN BY: BMB  
CHECKED BY: CDL  
SHEET 174 OF 217