




A 9+00

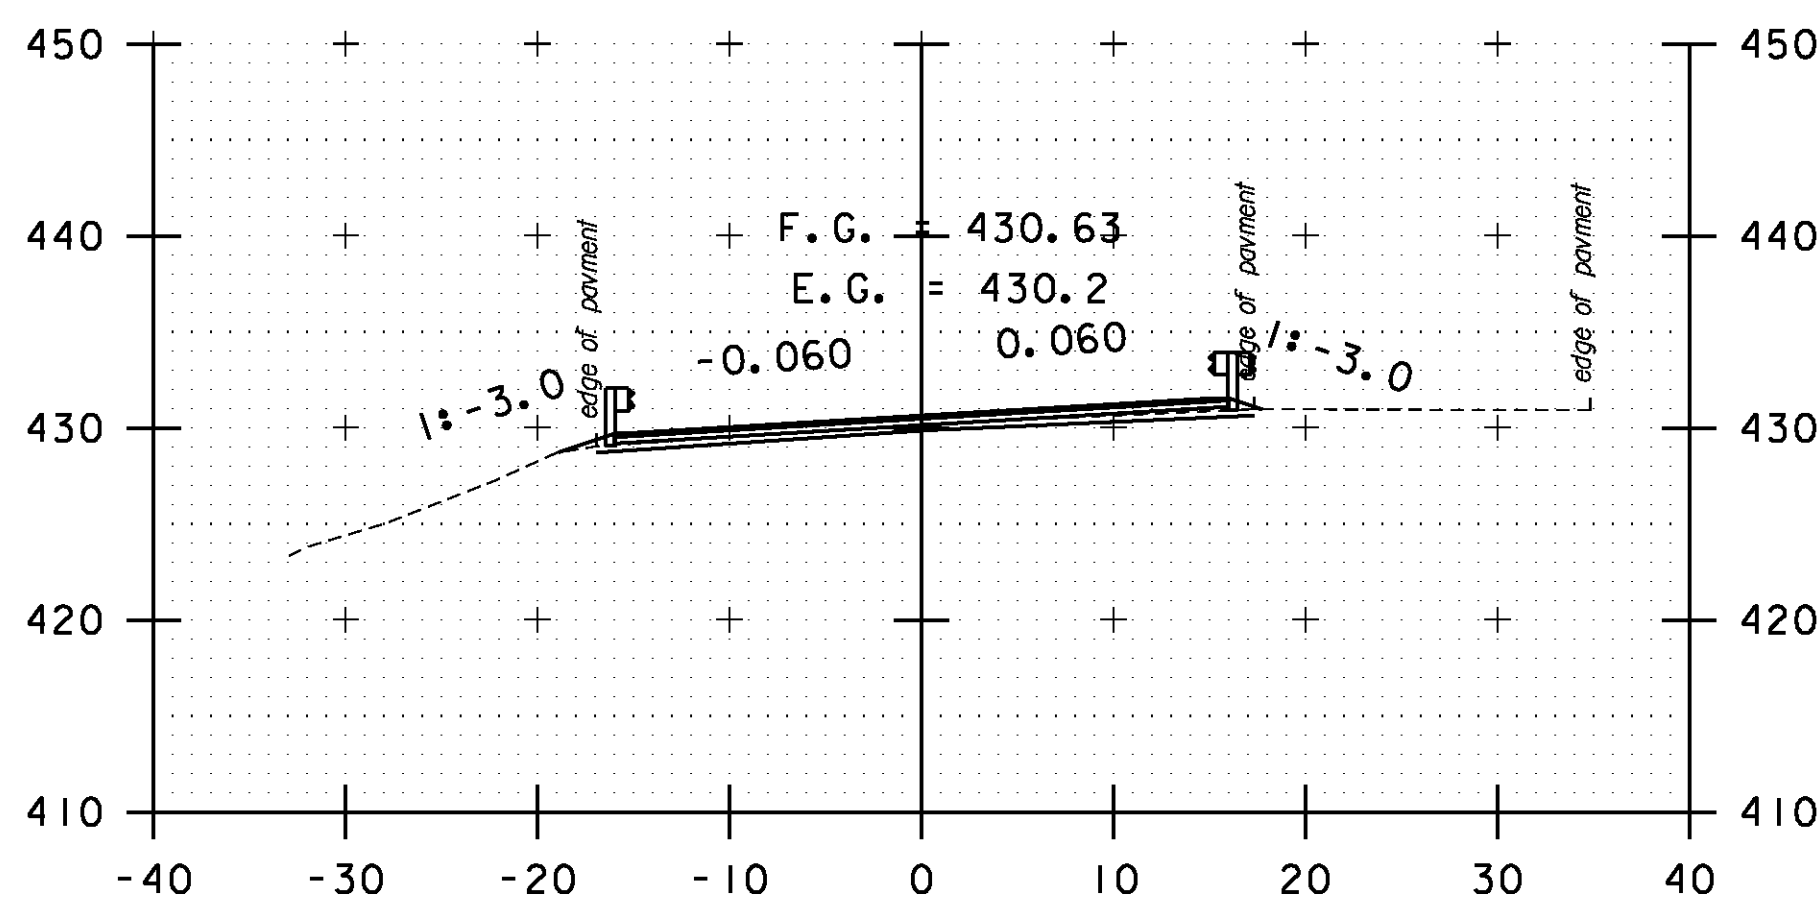


A 10+50

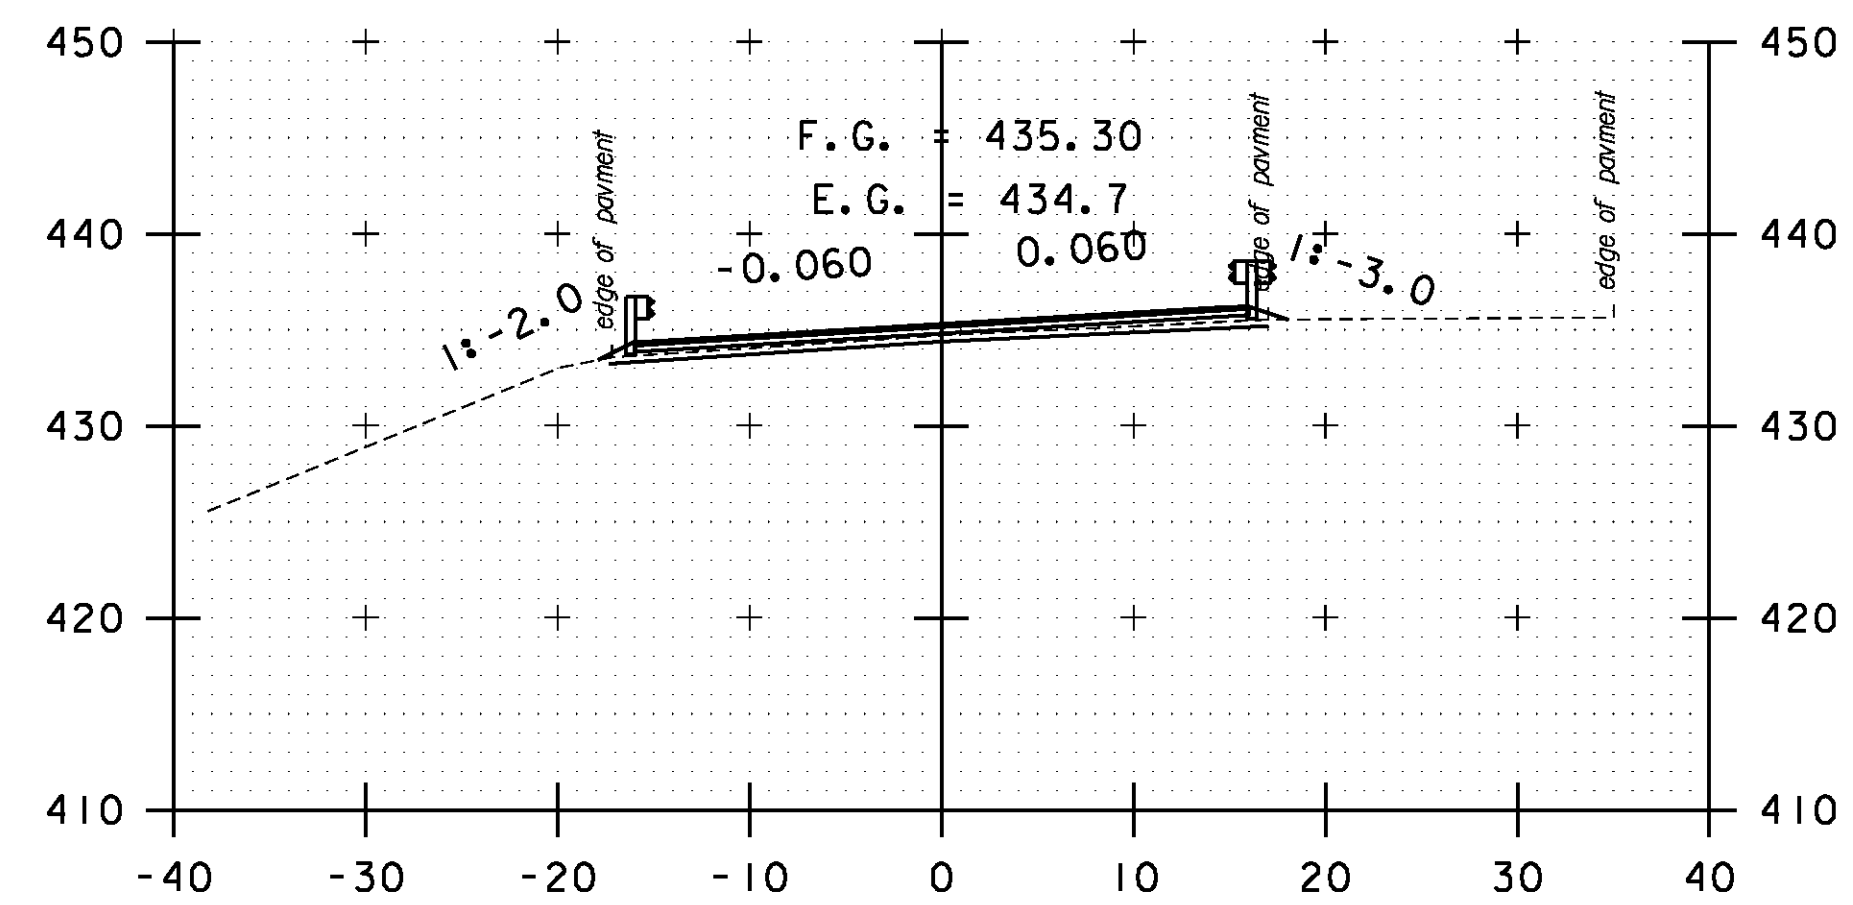


A 12+00

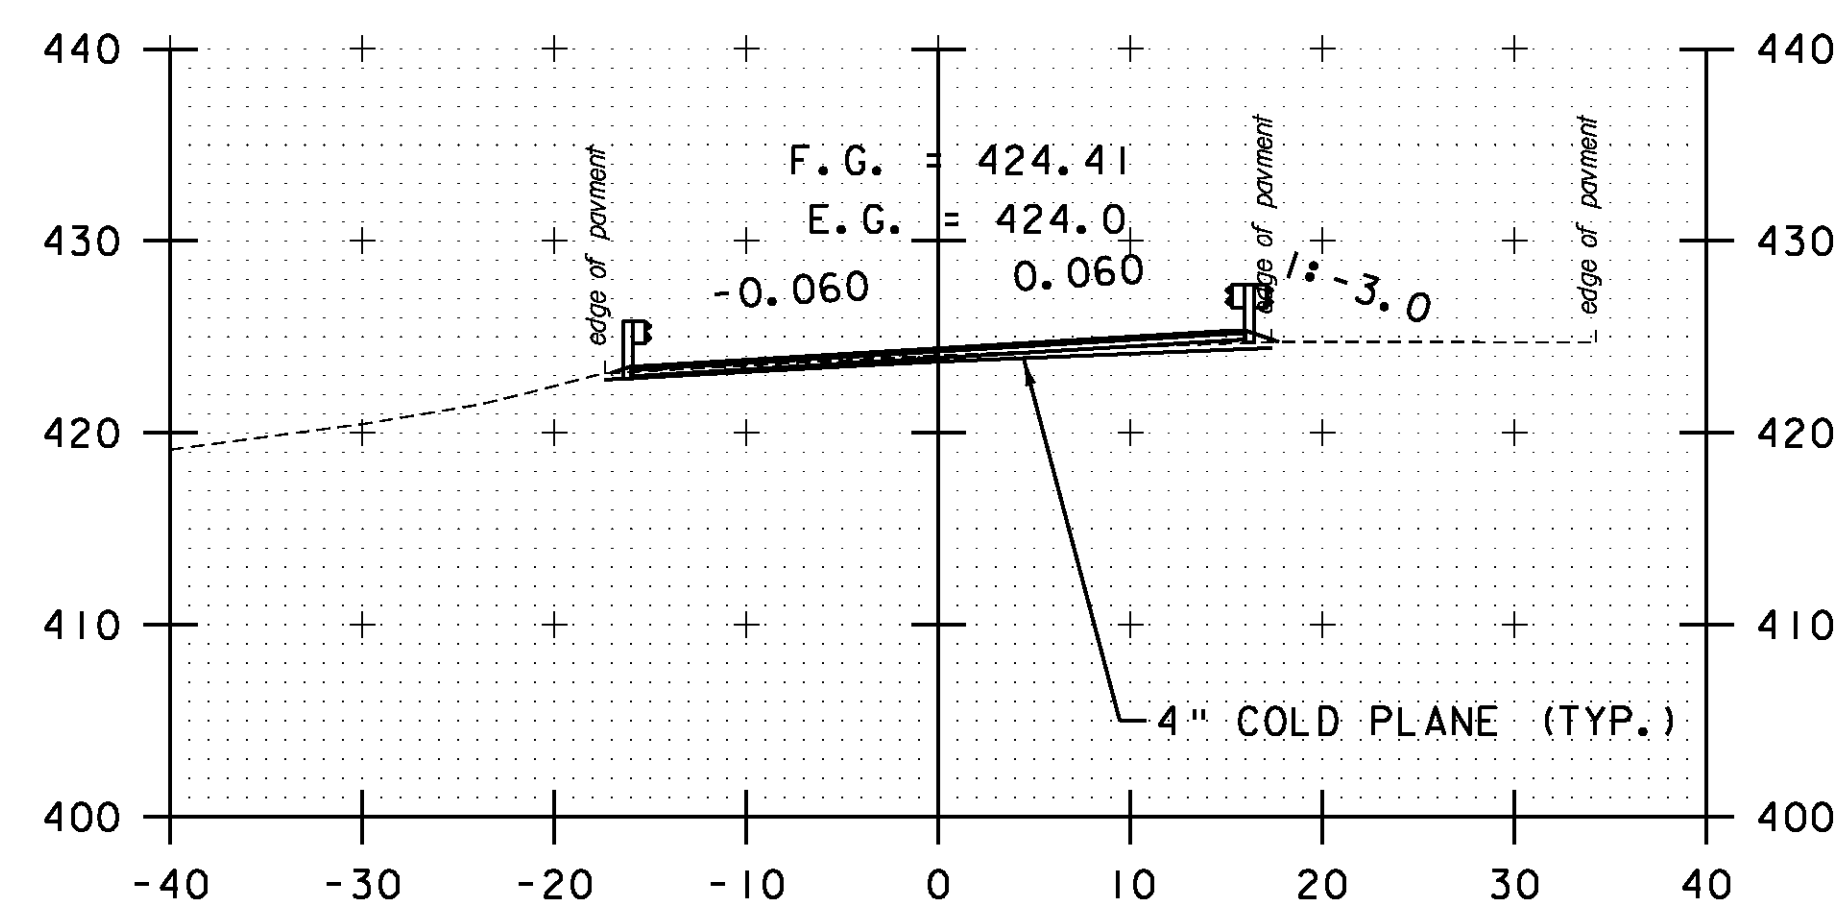


A 8+50

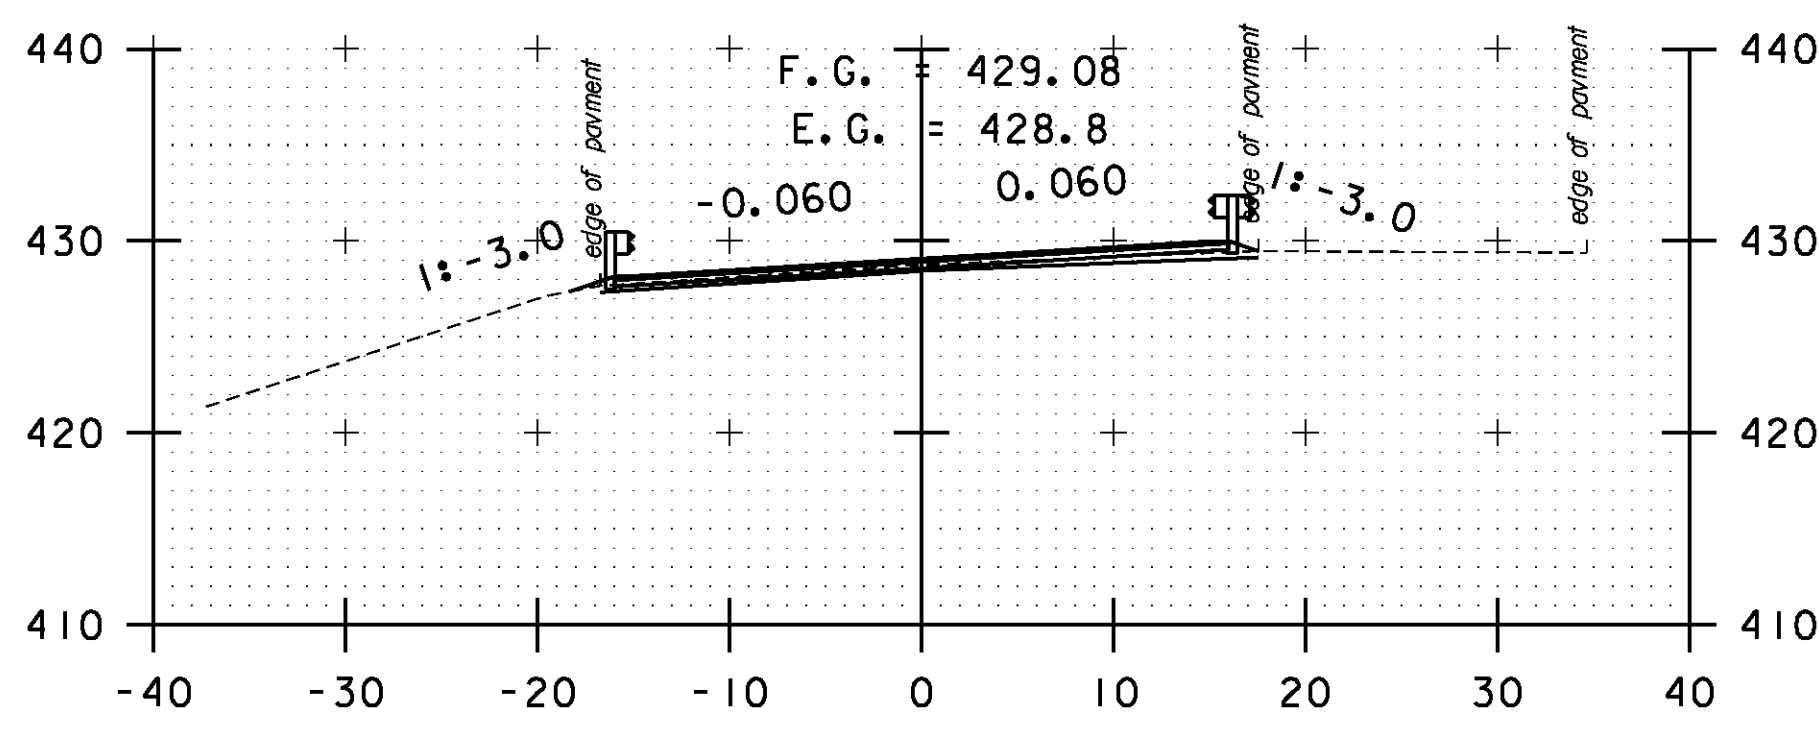


A 10+00

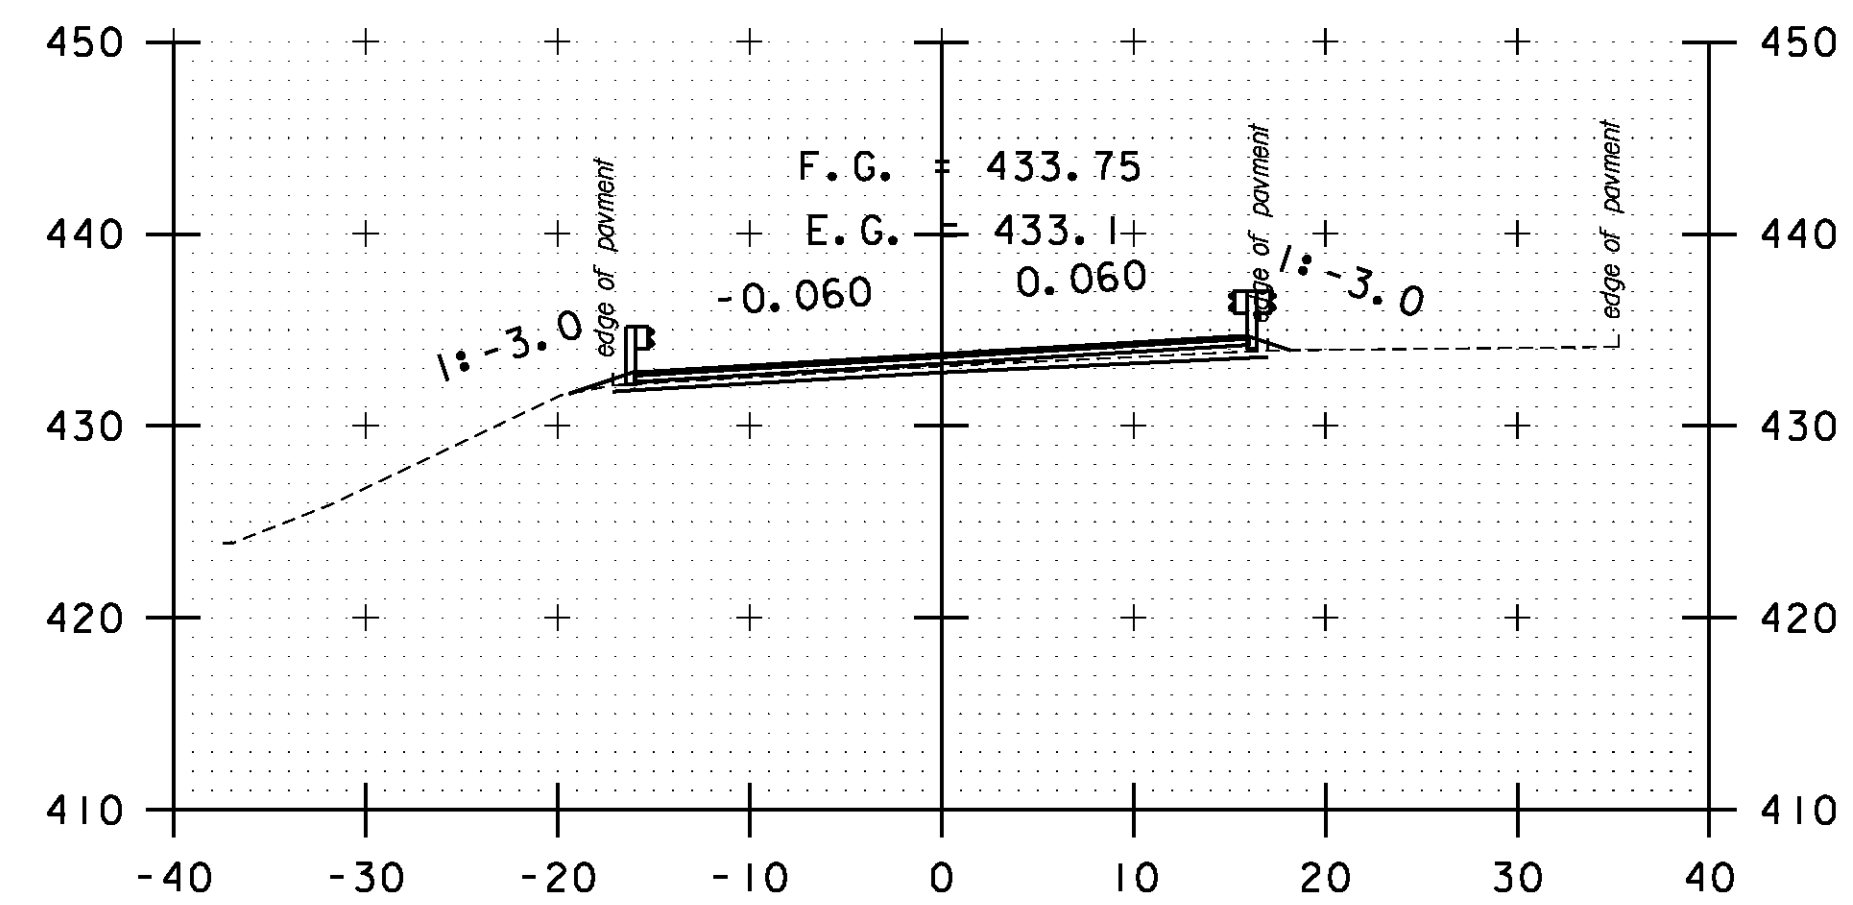


A 11+50

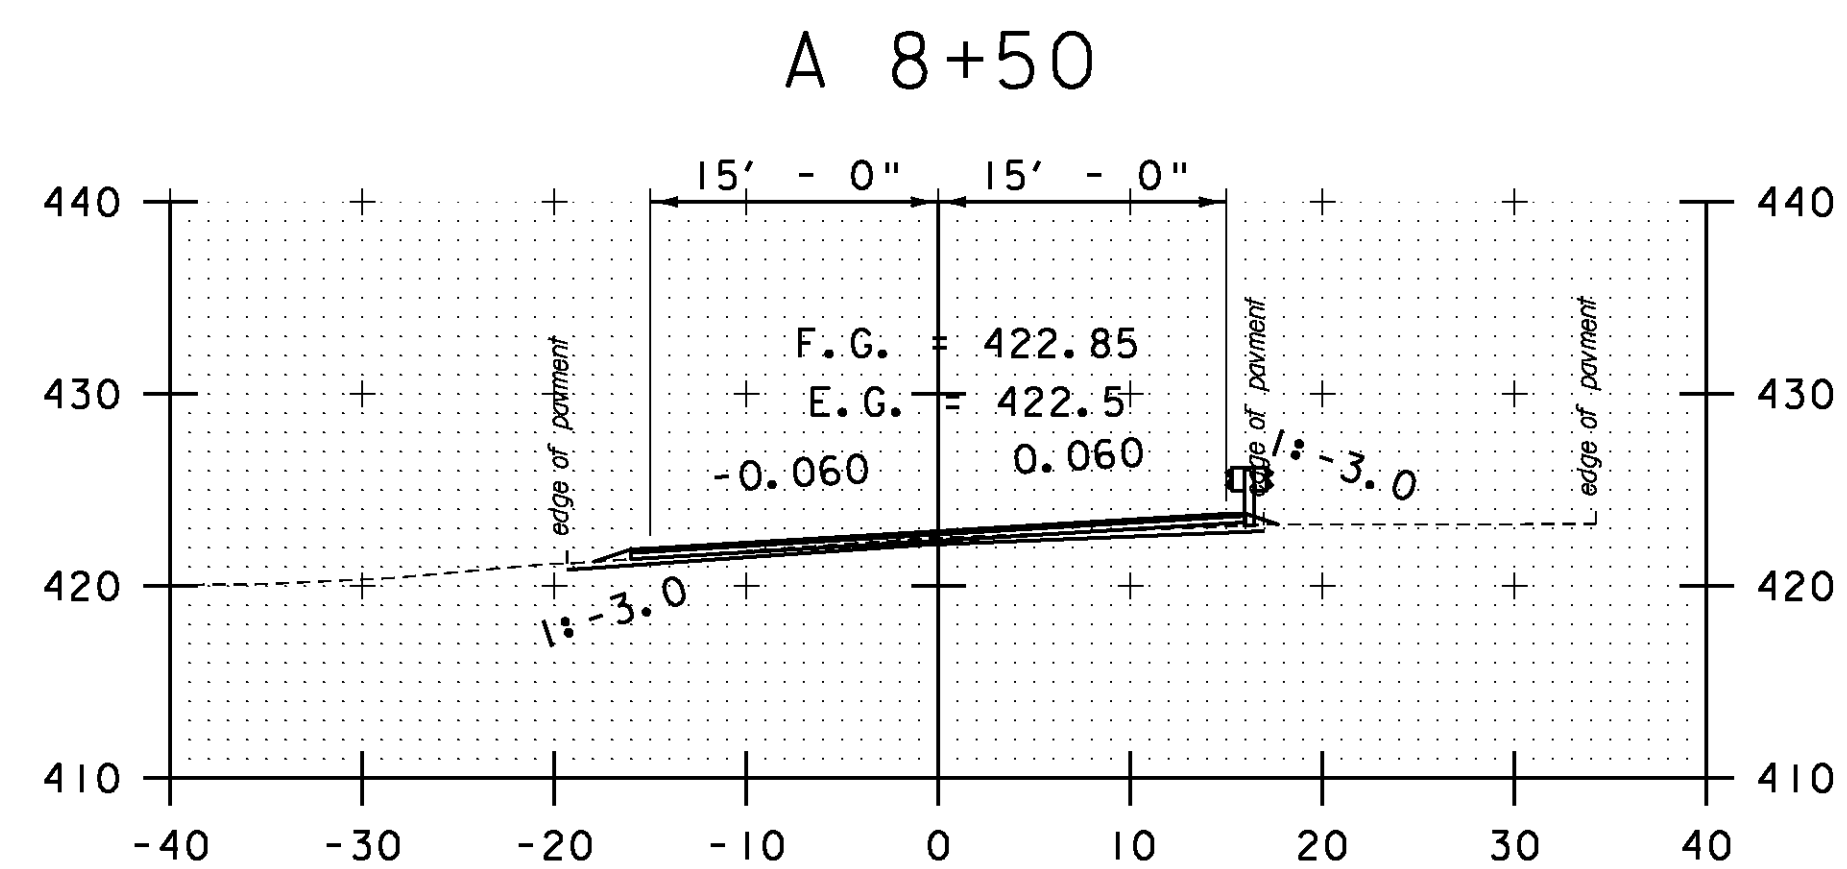

A 8+00

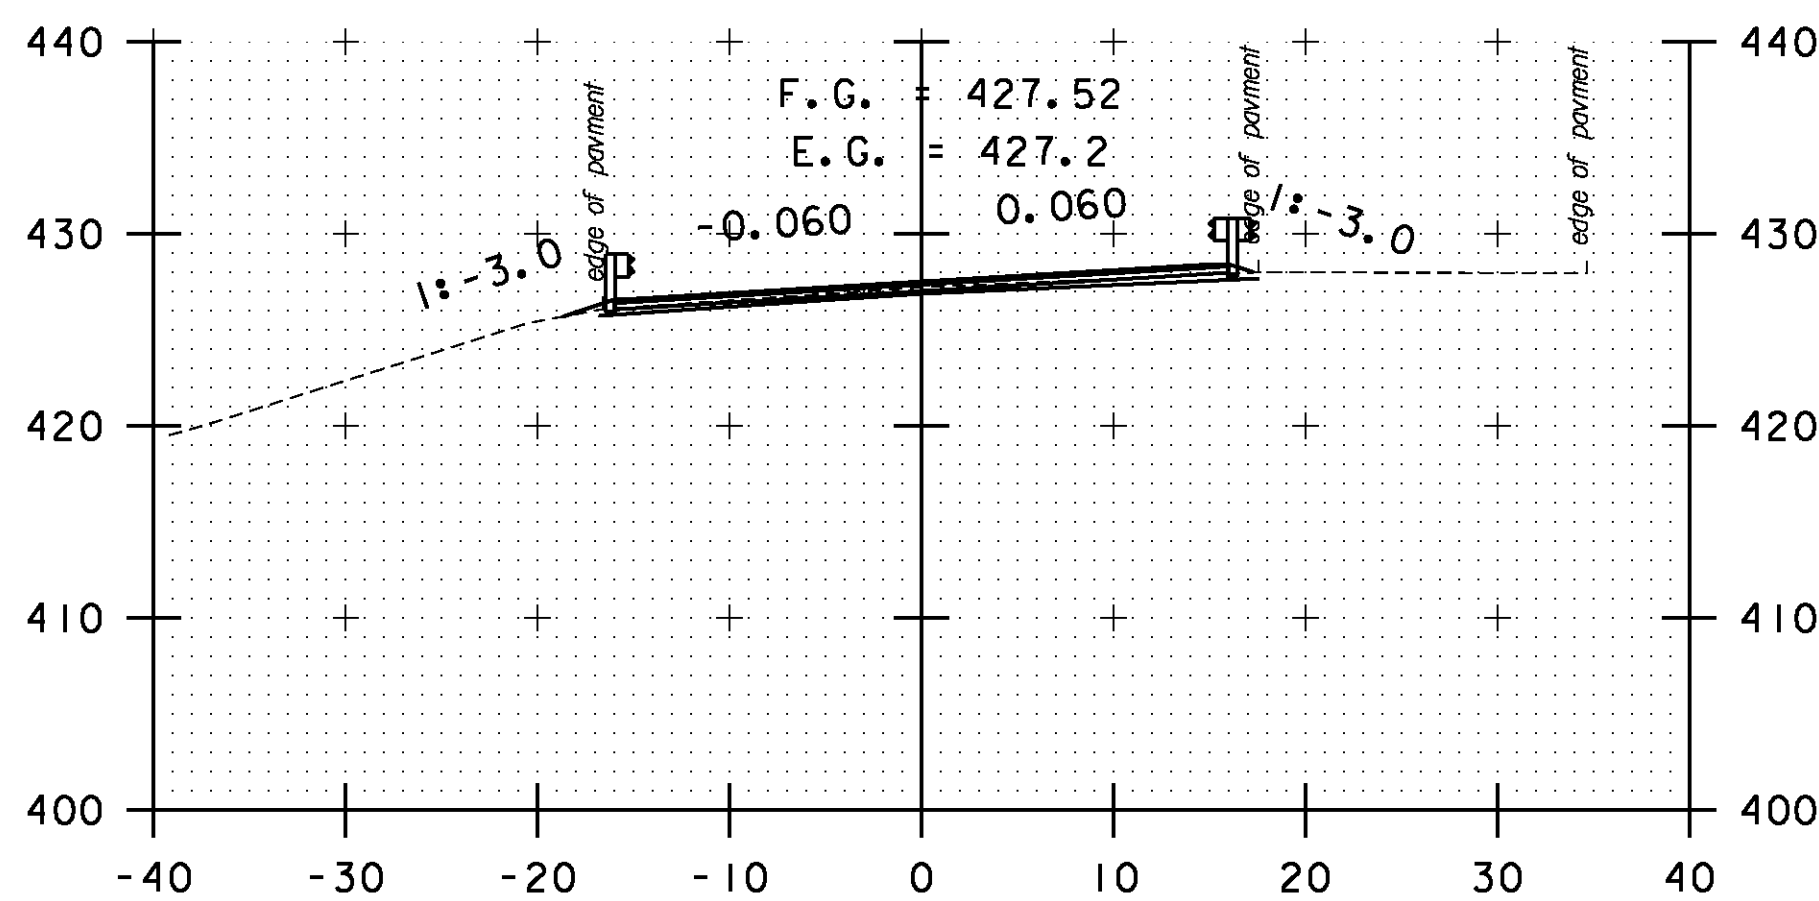

A 9+50

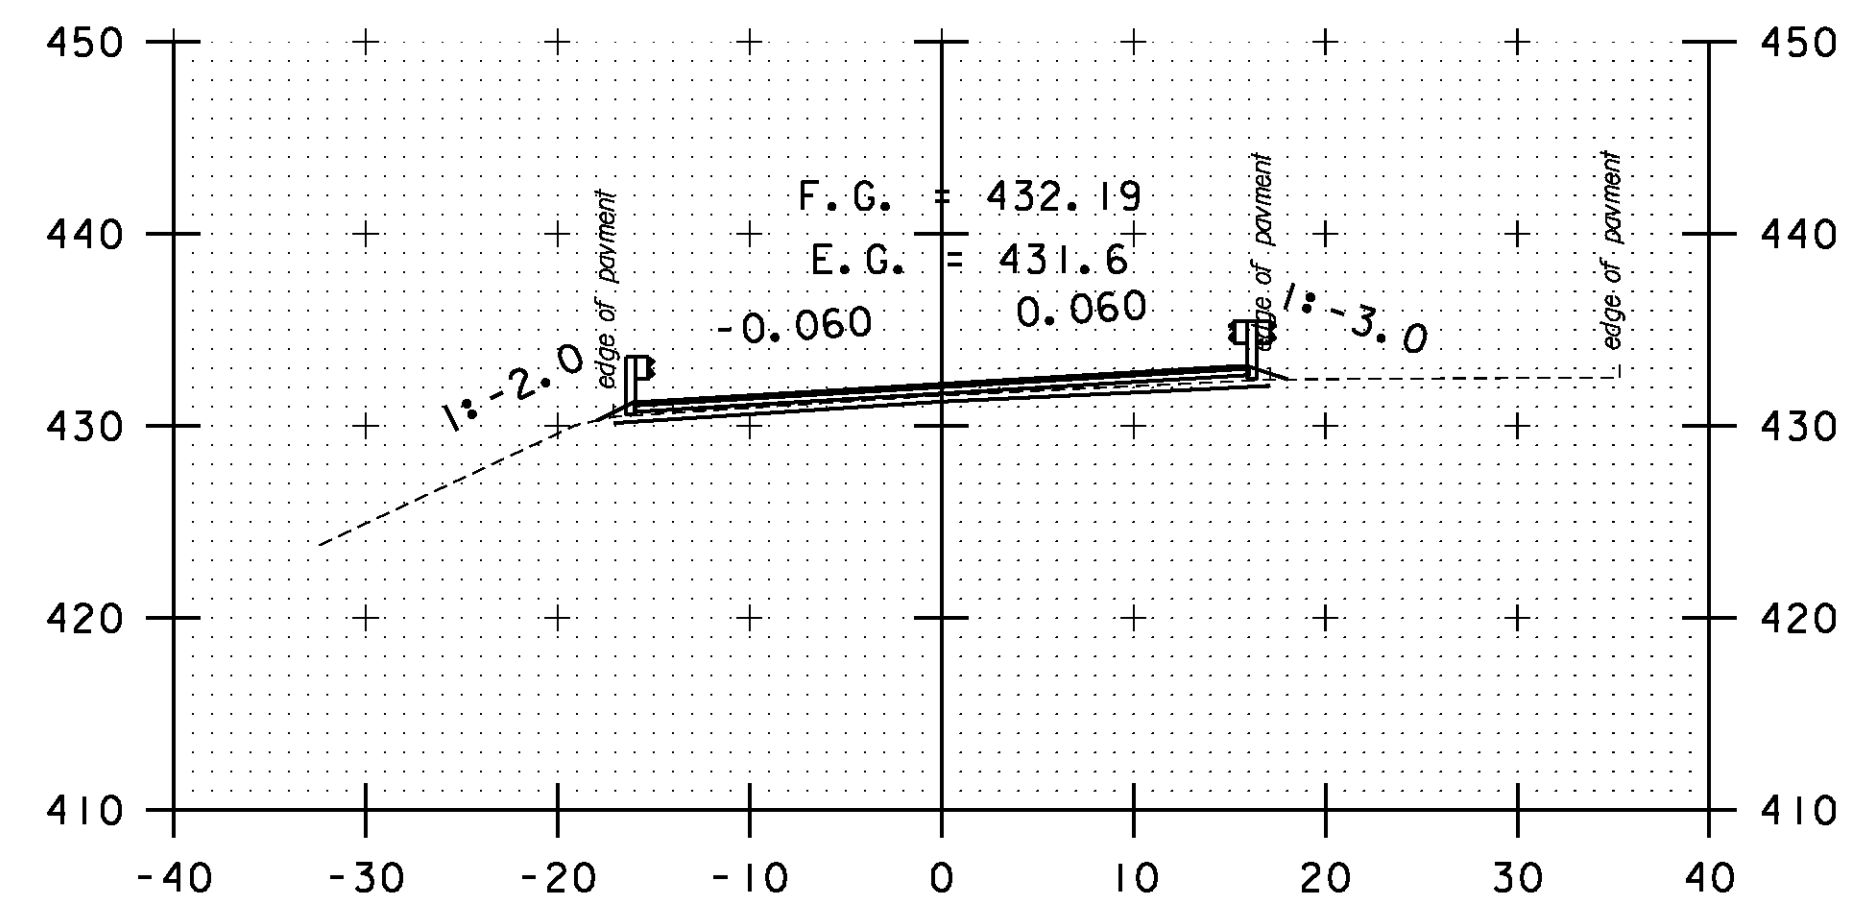

A 11+00

STA. A 8+00 TO STA. A 12+00

SCALE 1" = 10'-0"

CROSS SECTION SHEET 49

PROJECT NAME: BOLTON-WATERBURY

PROJECT NUMBER: STP 2709(1)

FILE NAME: p07C172.dgn

PROJECT LEADER: CDL

DESIGNED BY: BMB

PLOT FILE: p07C172_175.1

PLOT DATE: 4/16/2013

DRAWN BY: BMB

CHECKED BY: CDL

SHEET 175 OF 217