




A 49+50

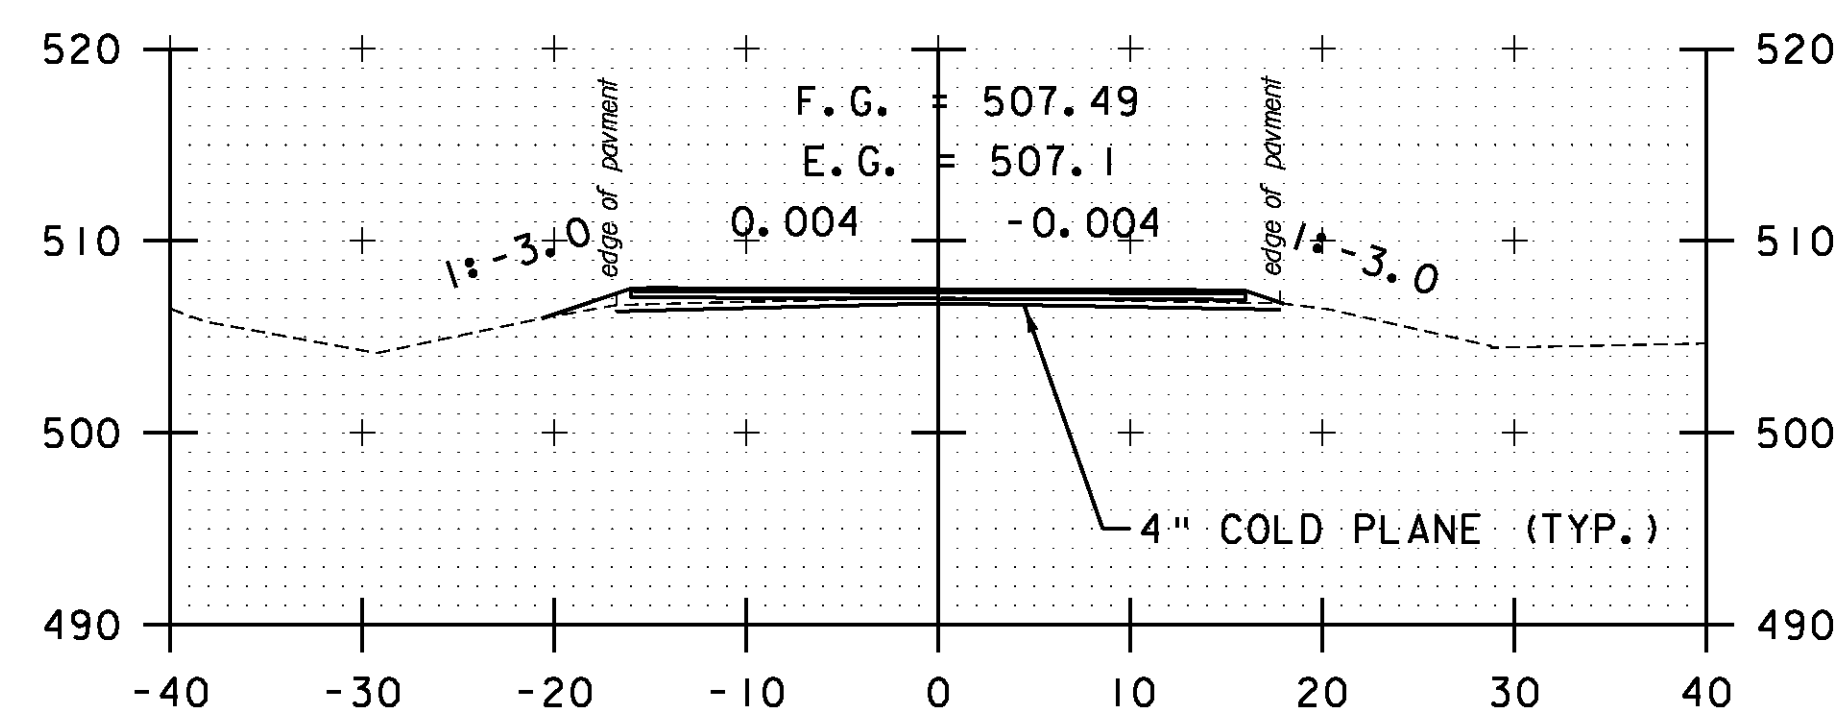


A 49+00

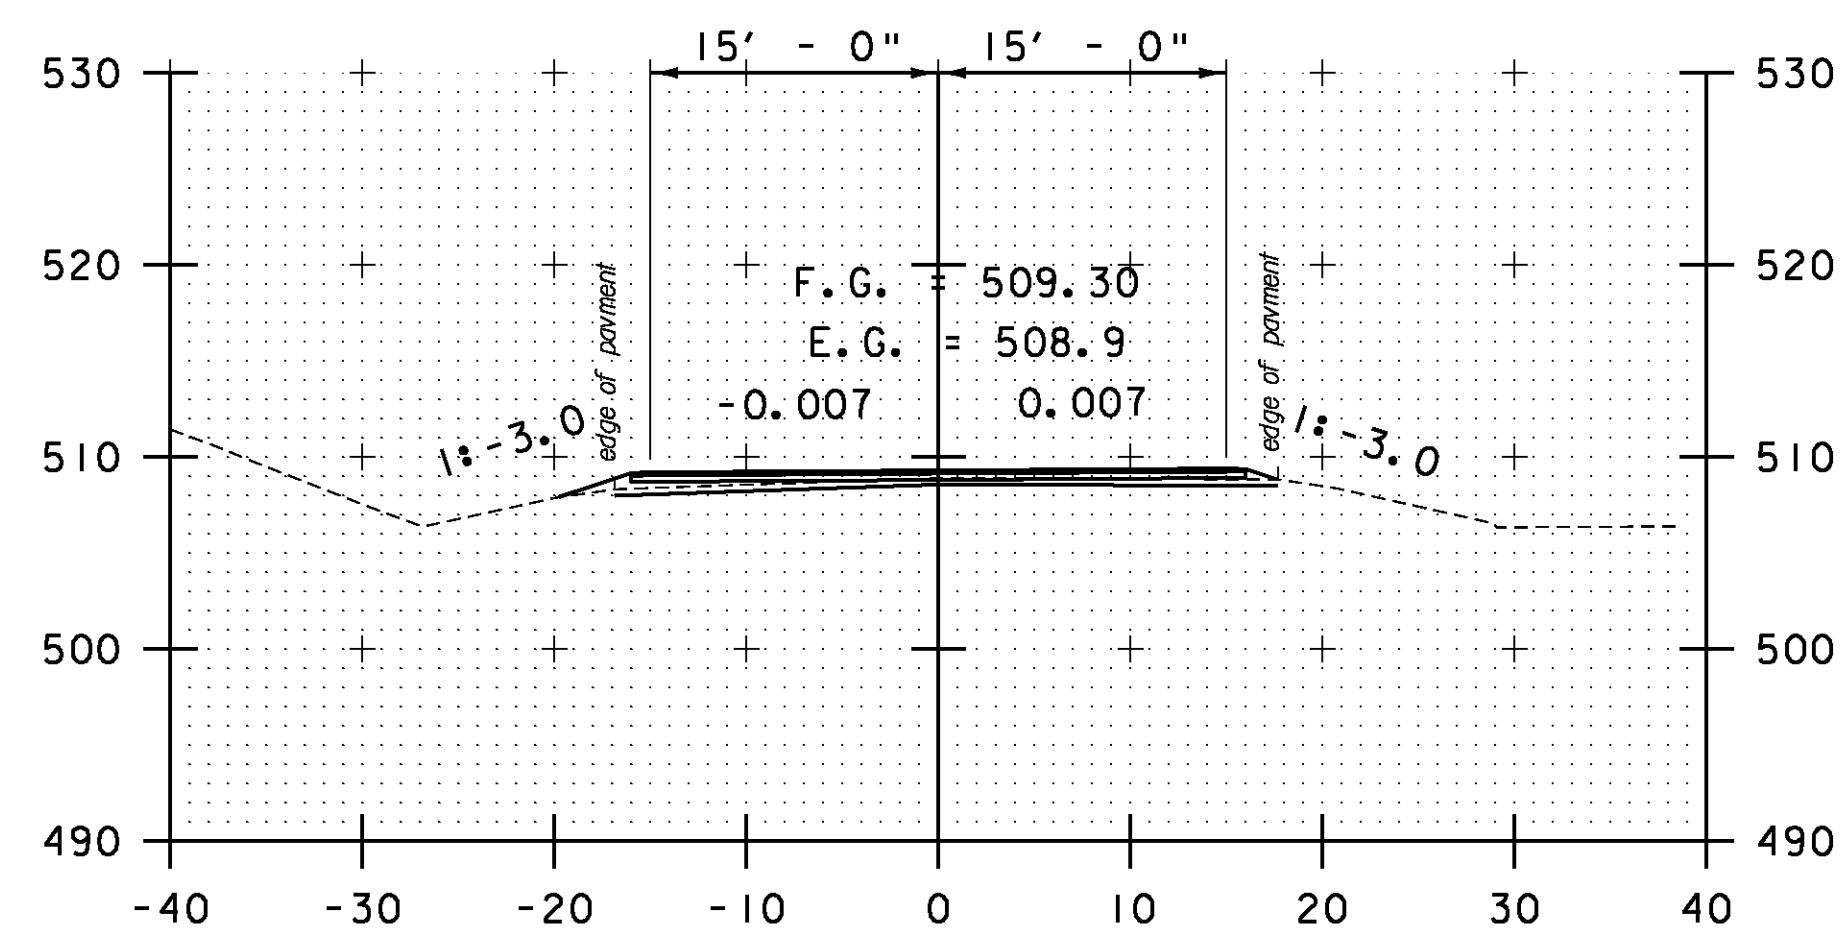


A 48+50

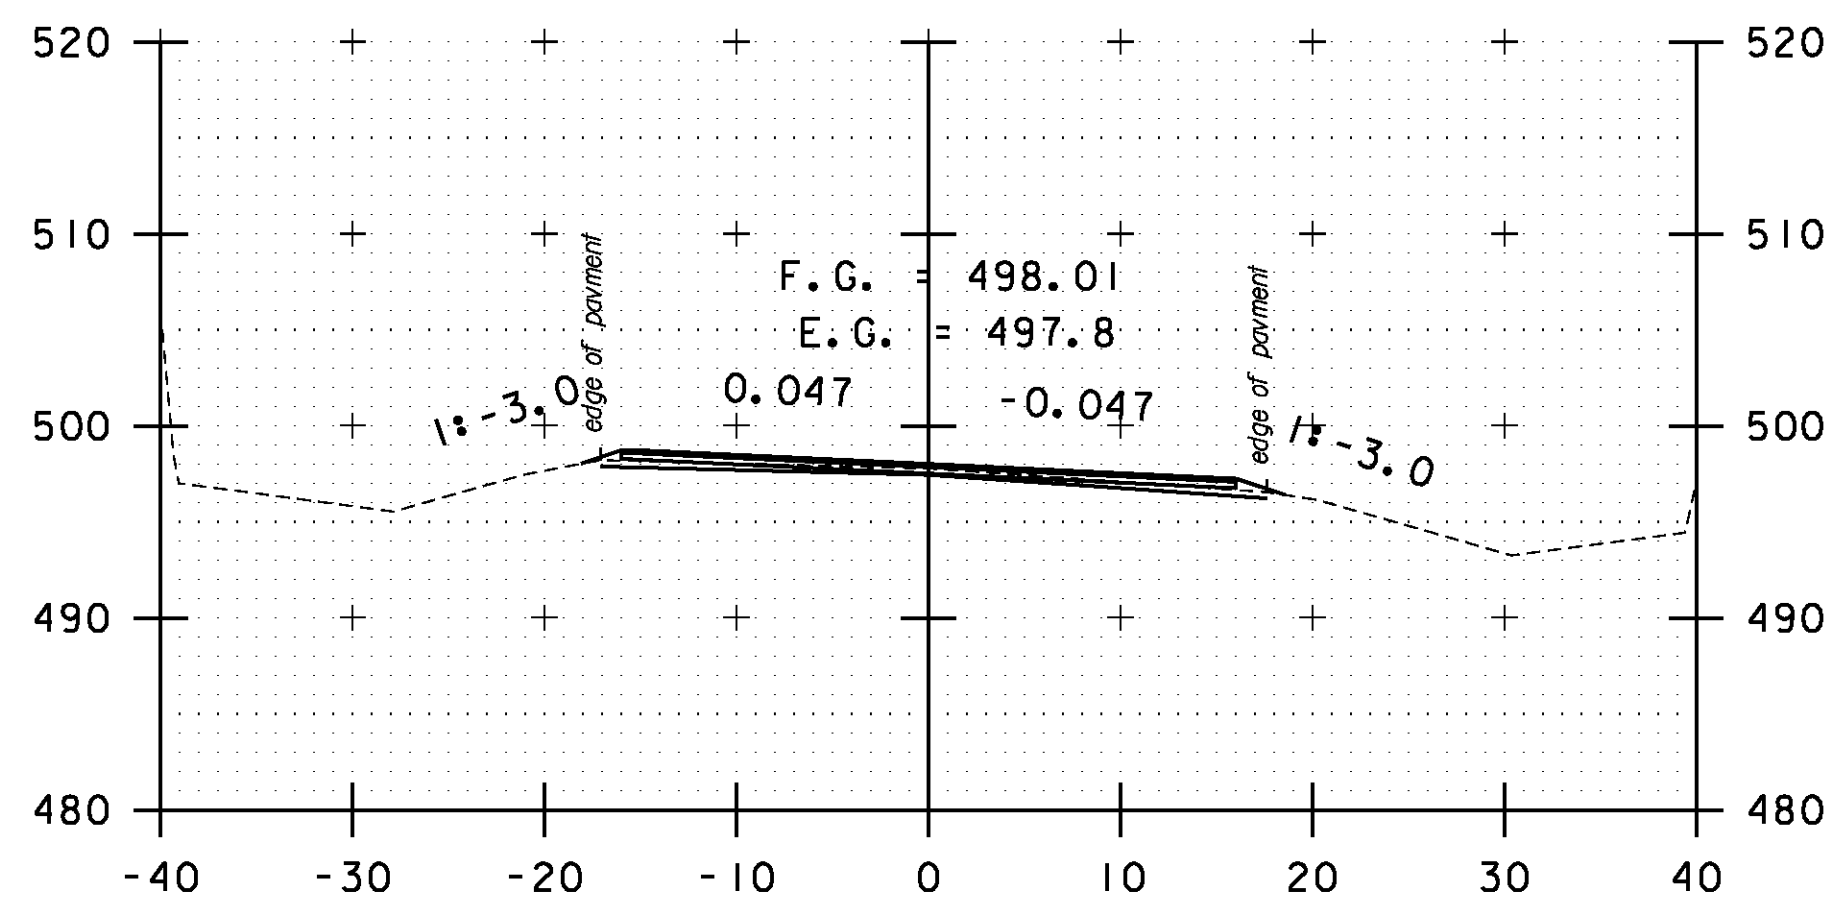


A 51+00

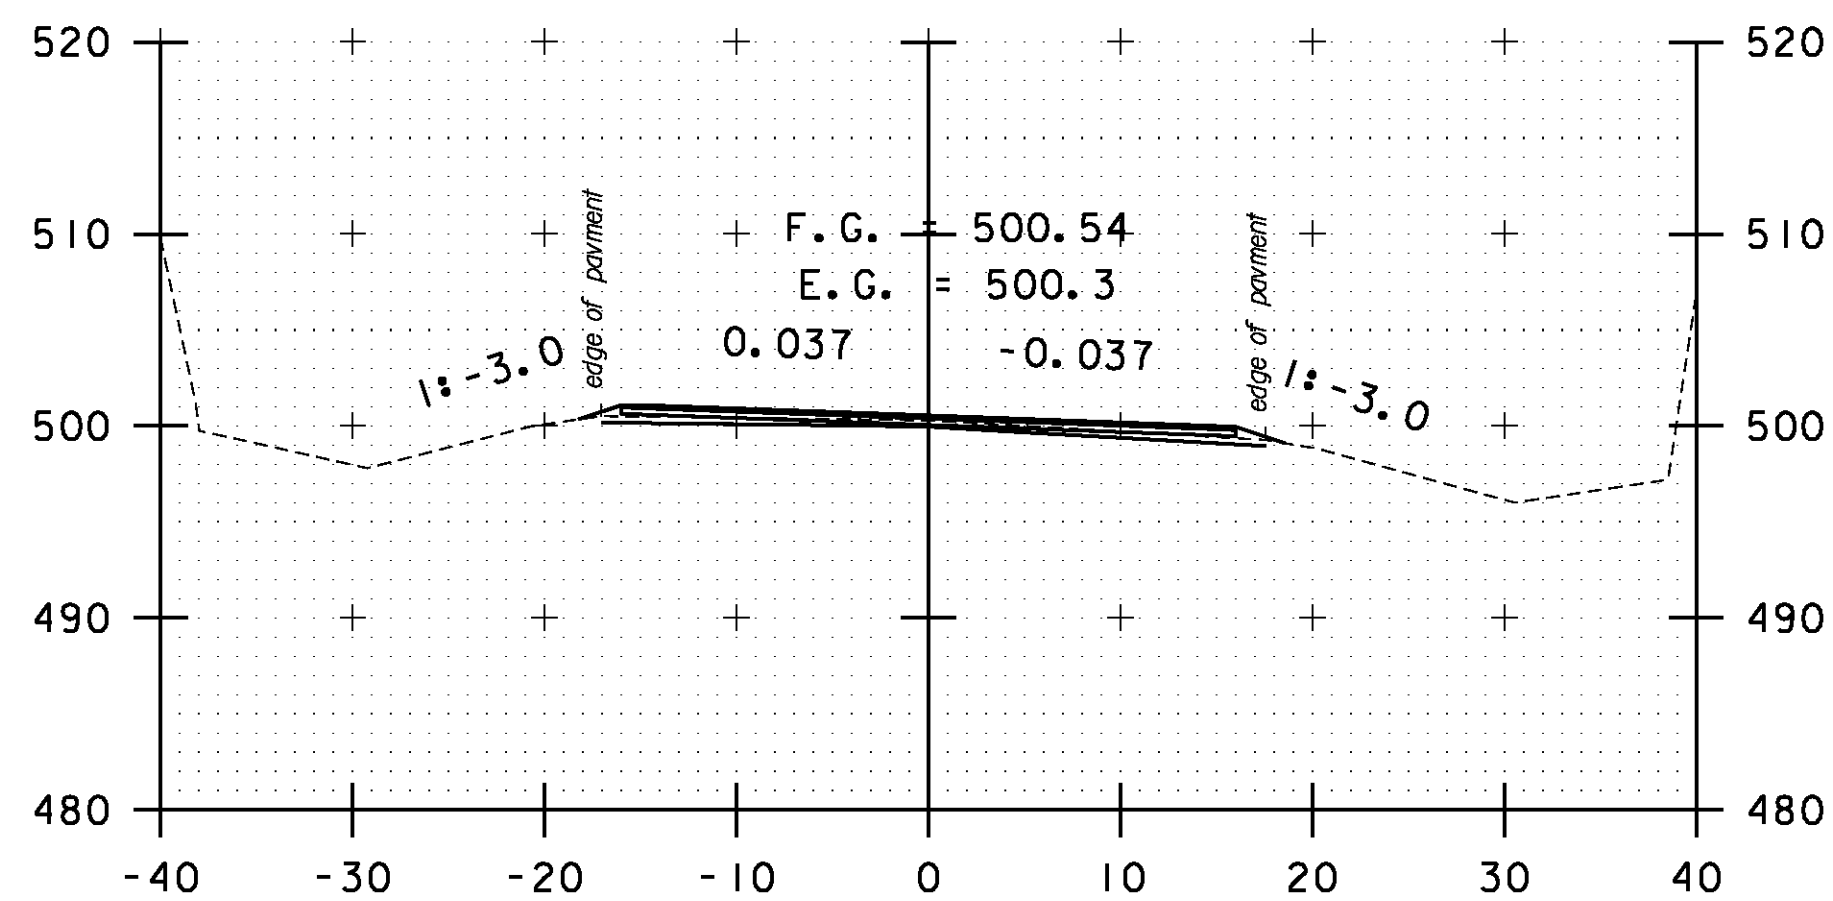


A 50+50

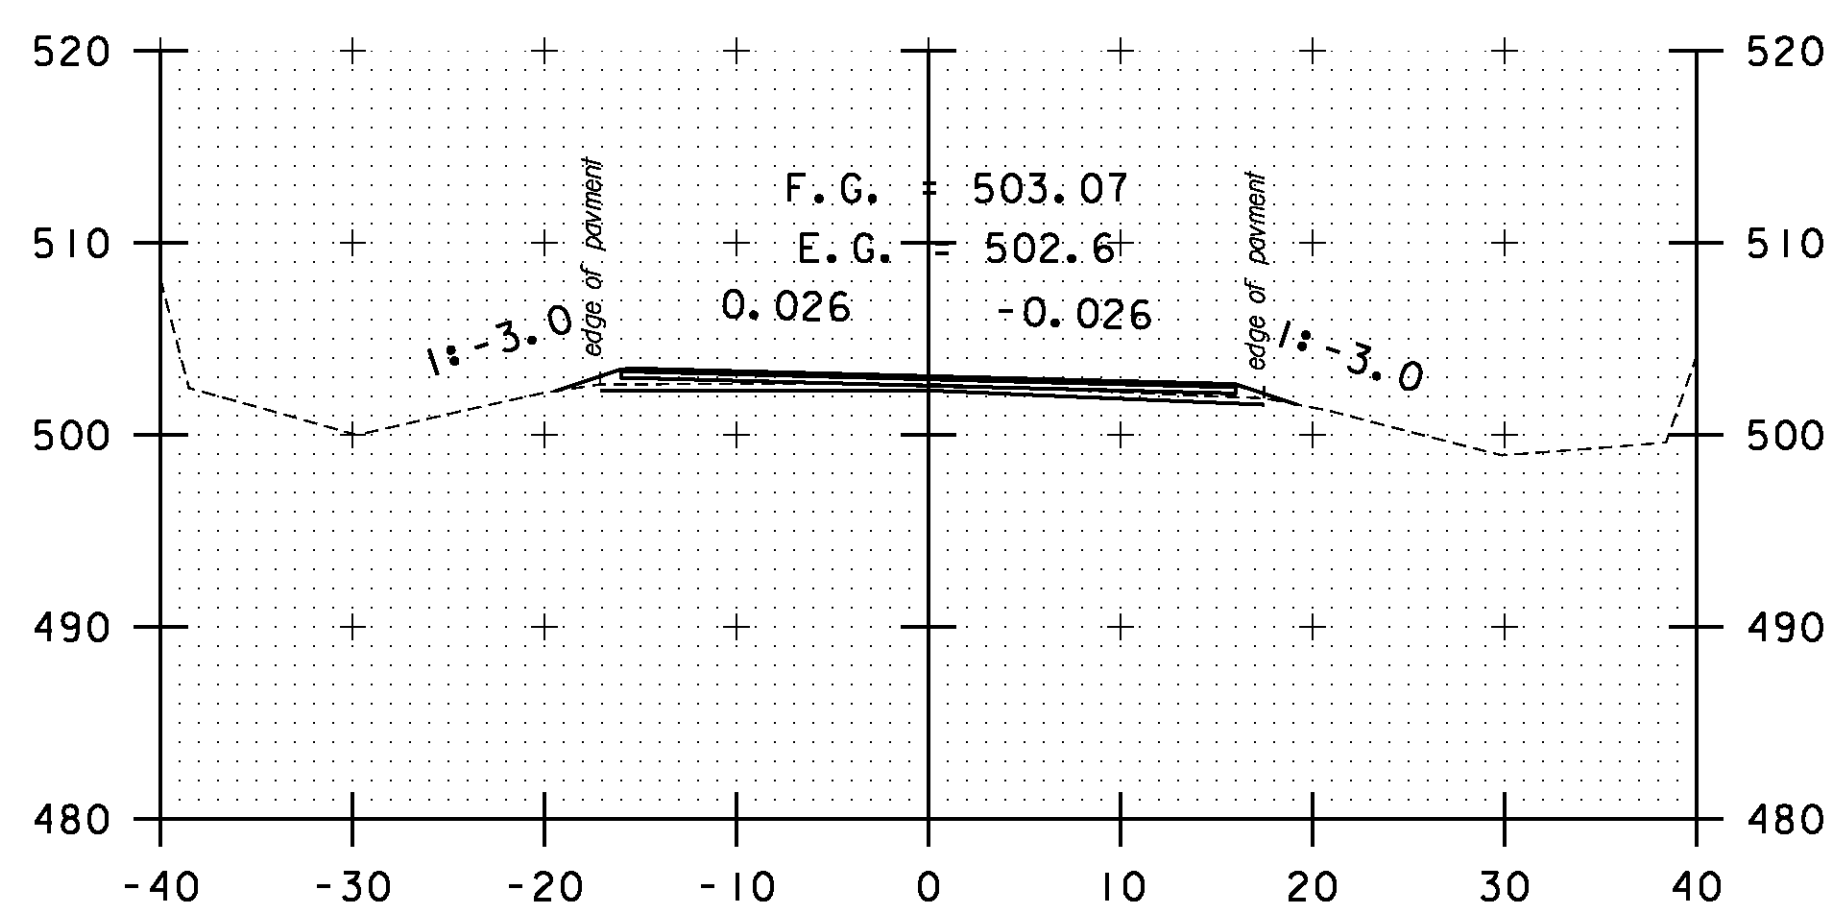


A 50+00

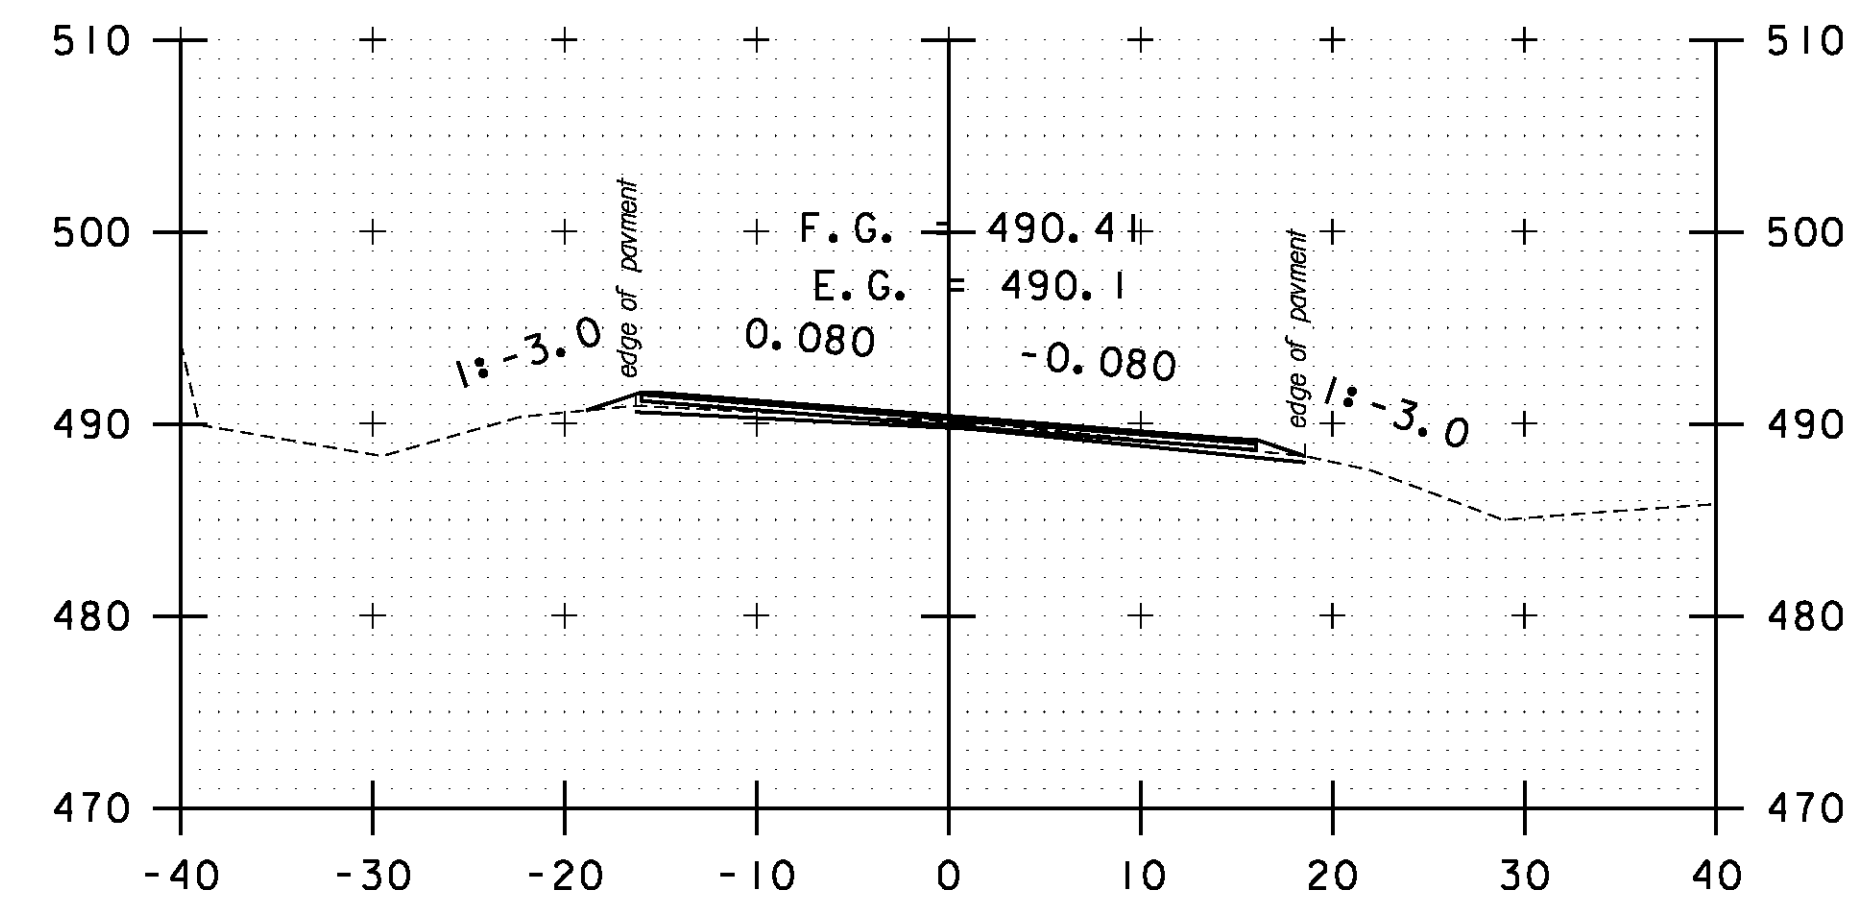

A 52+50

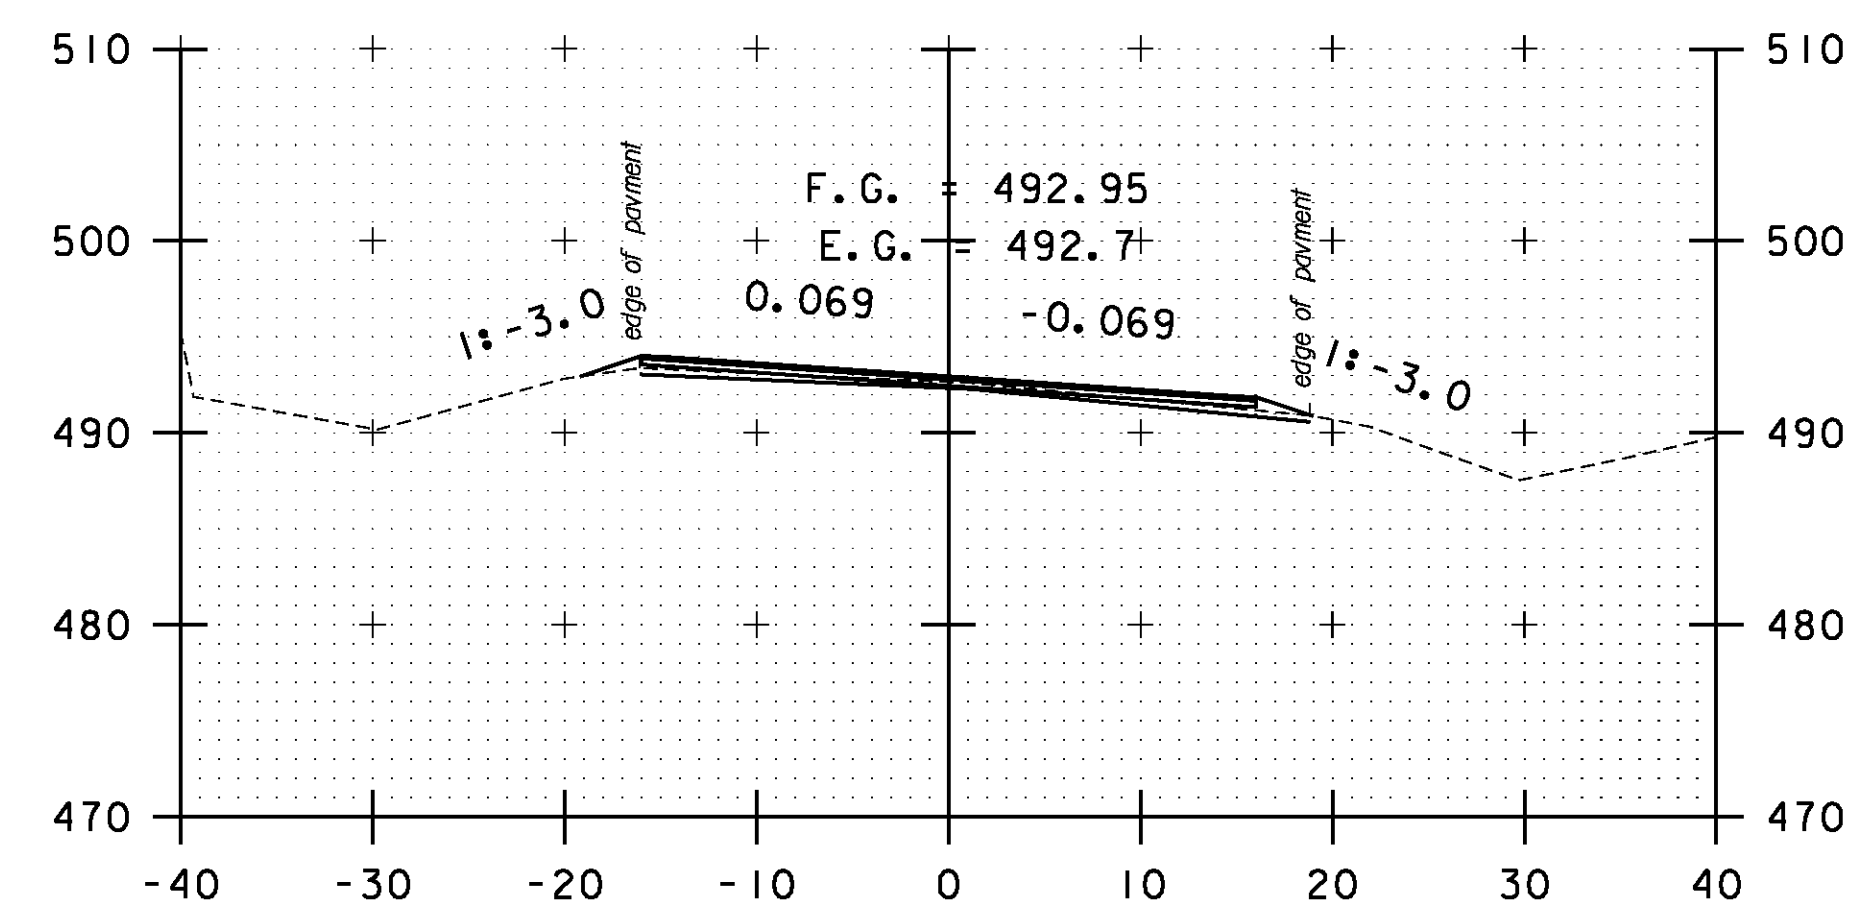


A 52+00

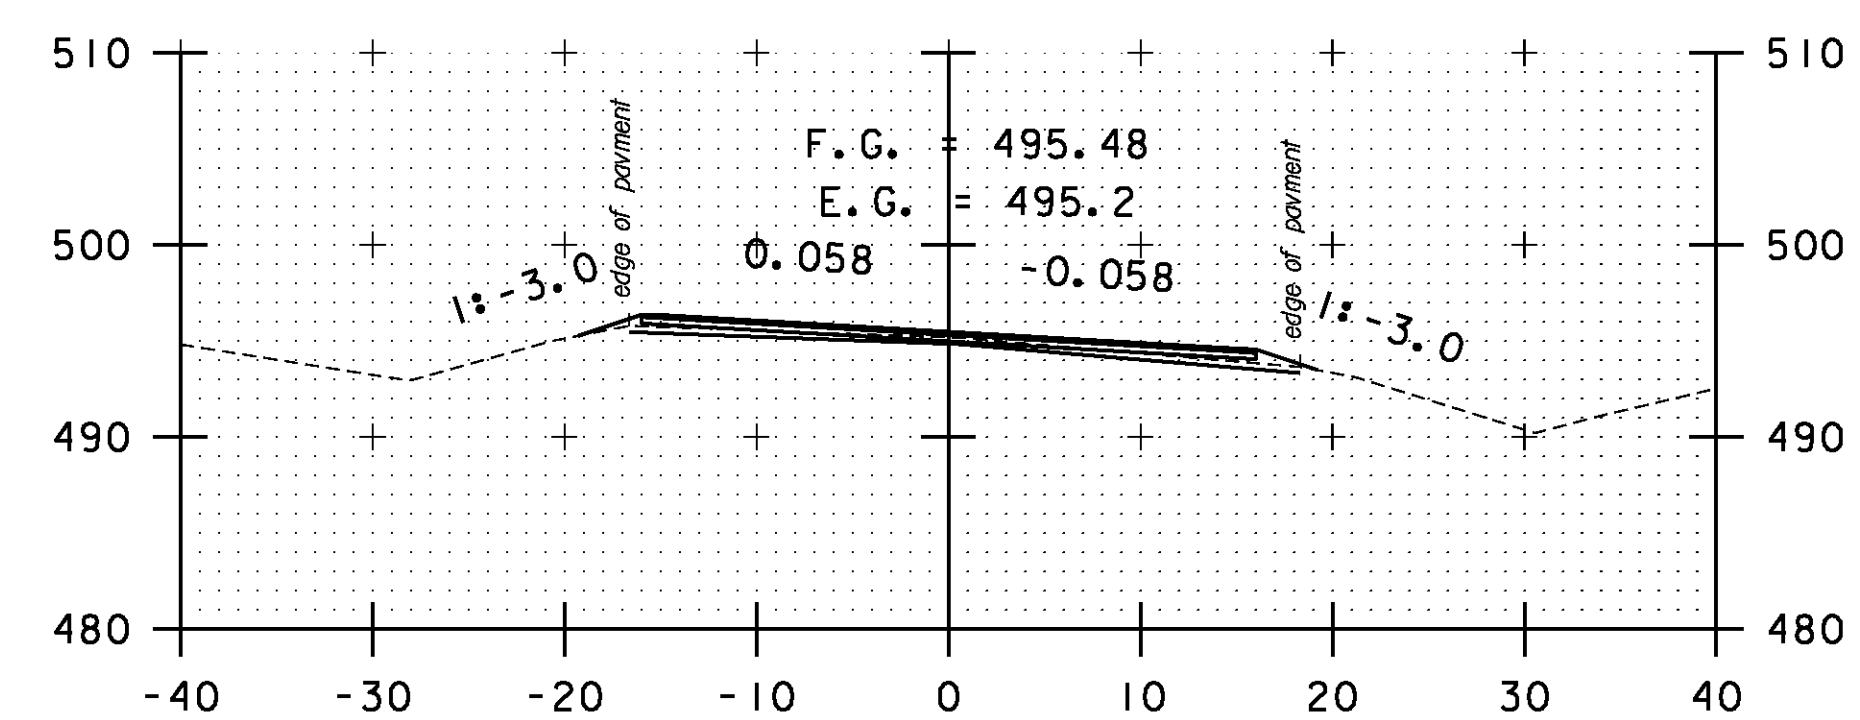

A 51+50

STA. A 48+50 TO STA. A 52+50

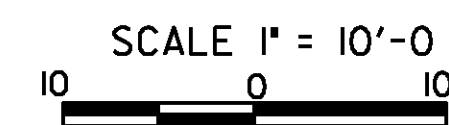

CROSS SECTION SHEET 58

PROJECT NAME: BOLTON-WATERBURY

PROJECT NUMBER: STP 2709(1)

FILE NAME: p07C172.dgn

PROJECT LEADER: CDL

DESIGNED BY: BMB

PLOT FILE: p07C172.184.1

PLOT DATE: 4/16/2013

DRAWN BY: BMB

CHECKED BY: CDL

SHEET 184 OF 217