




A 54+00

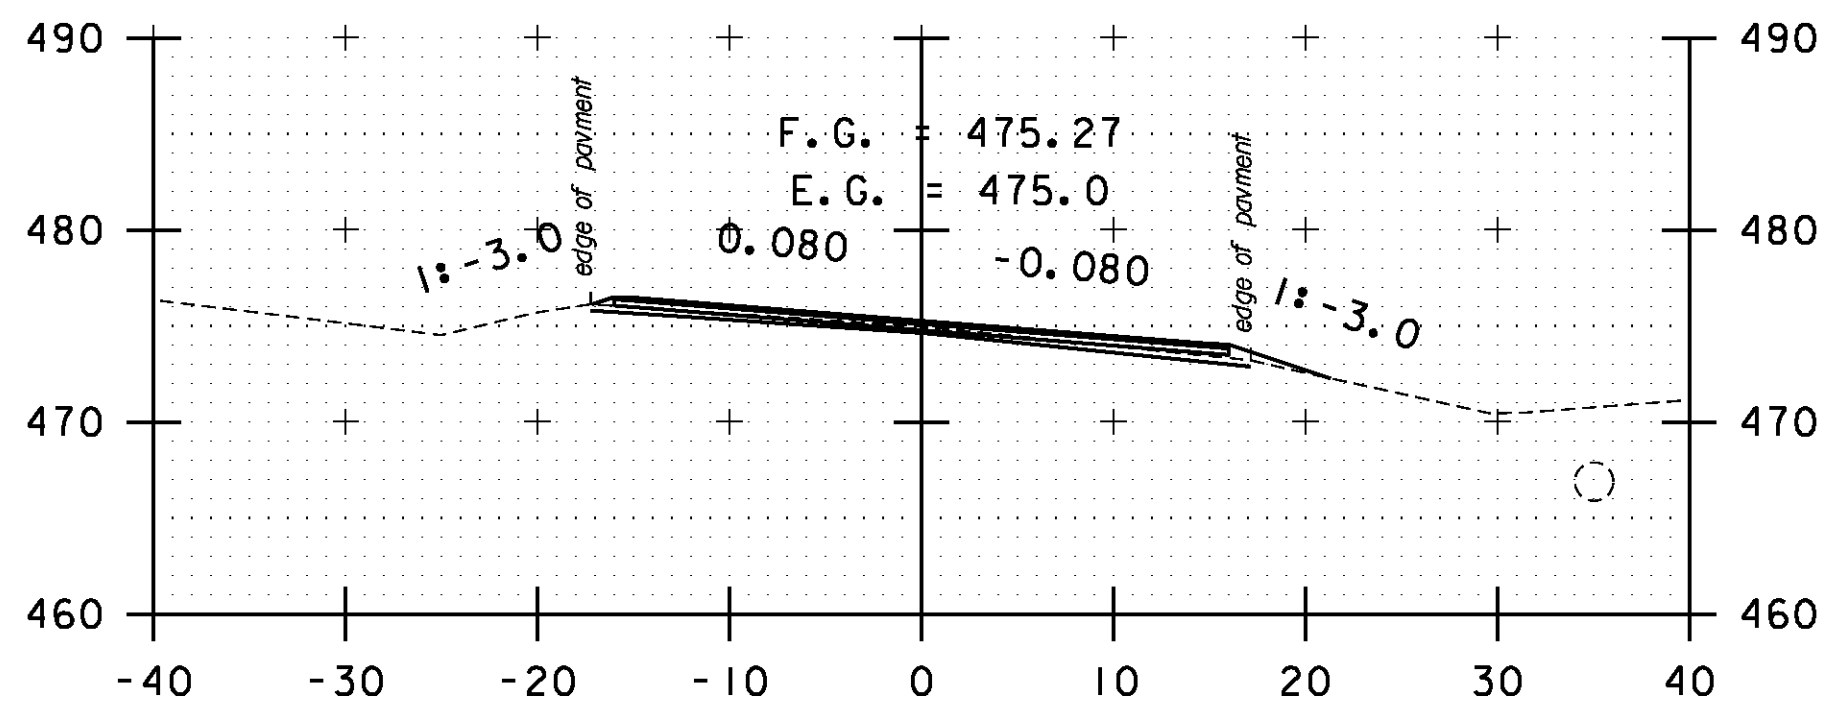


A 55+50

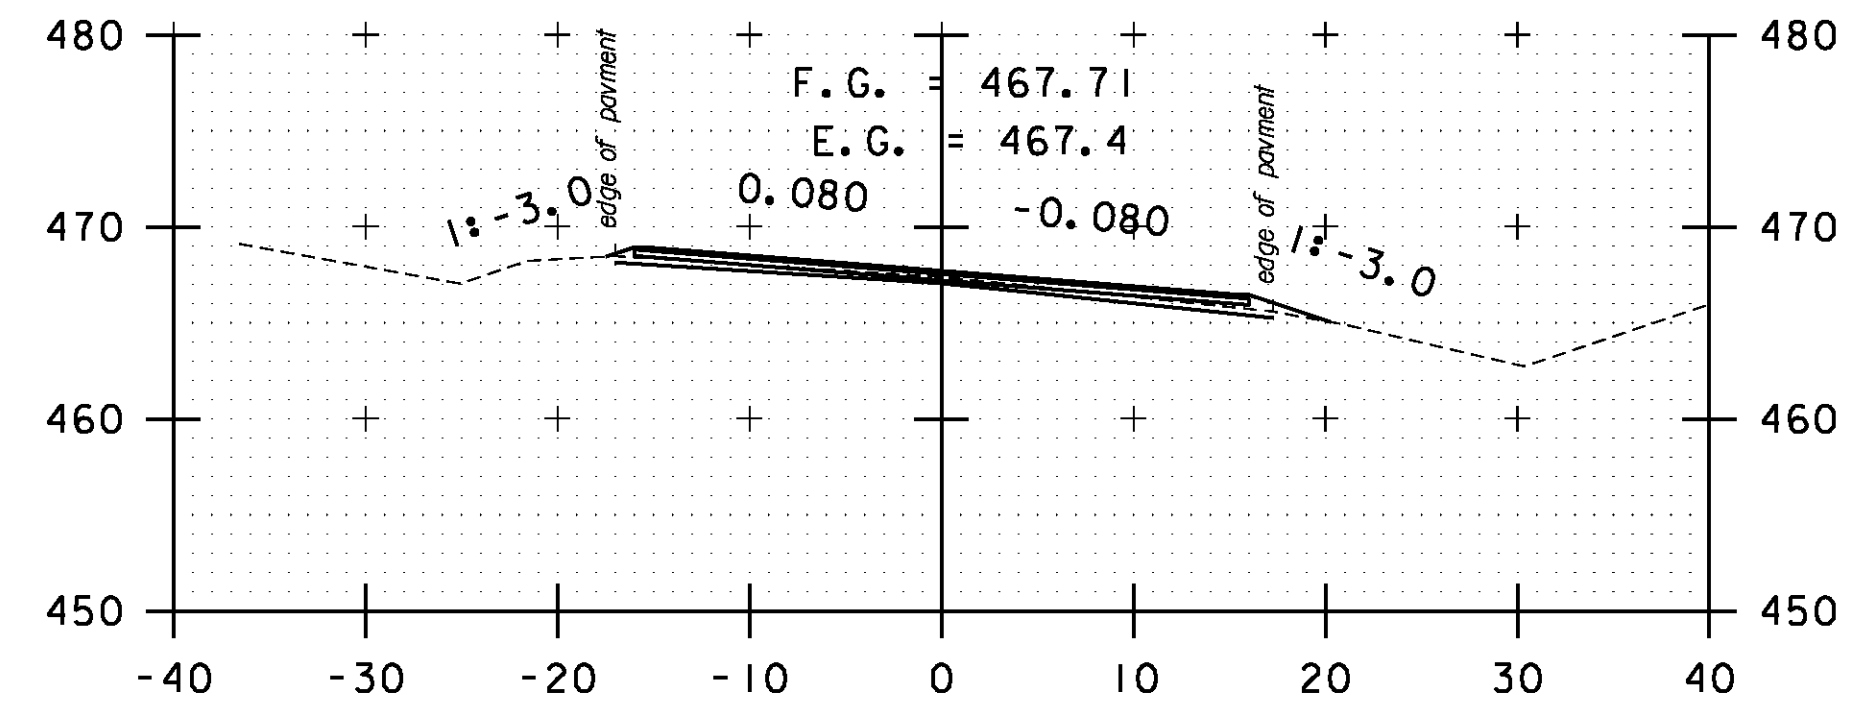


A 57+00

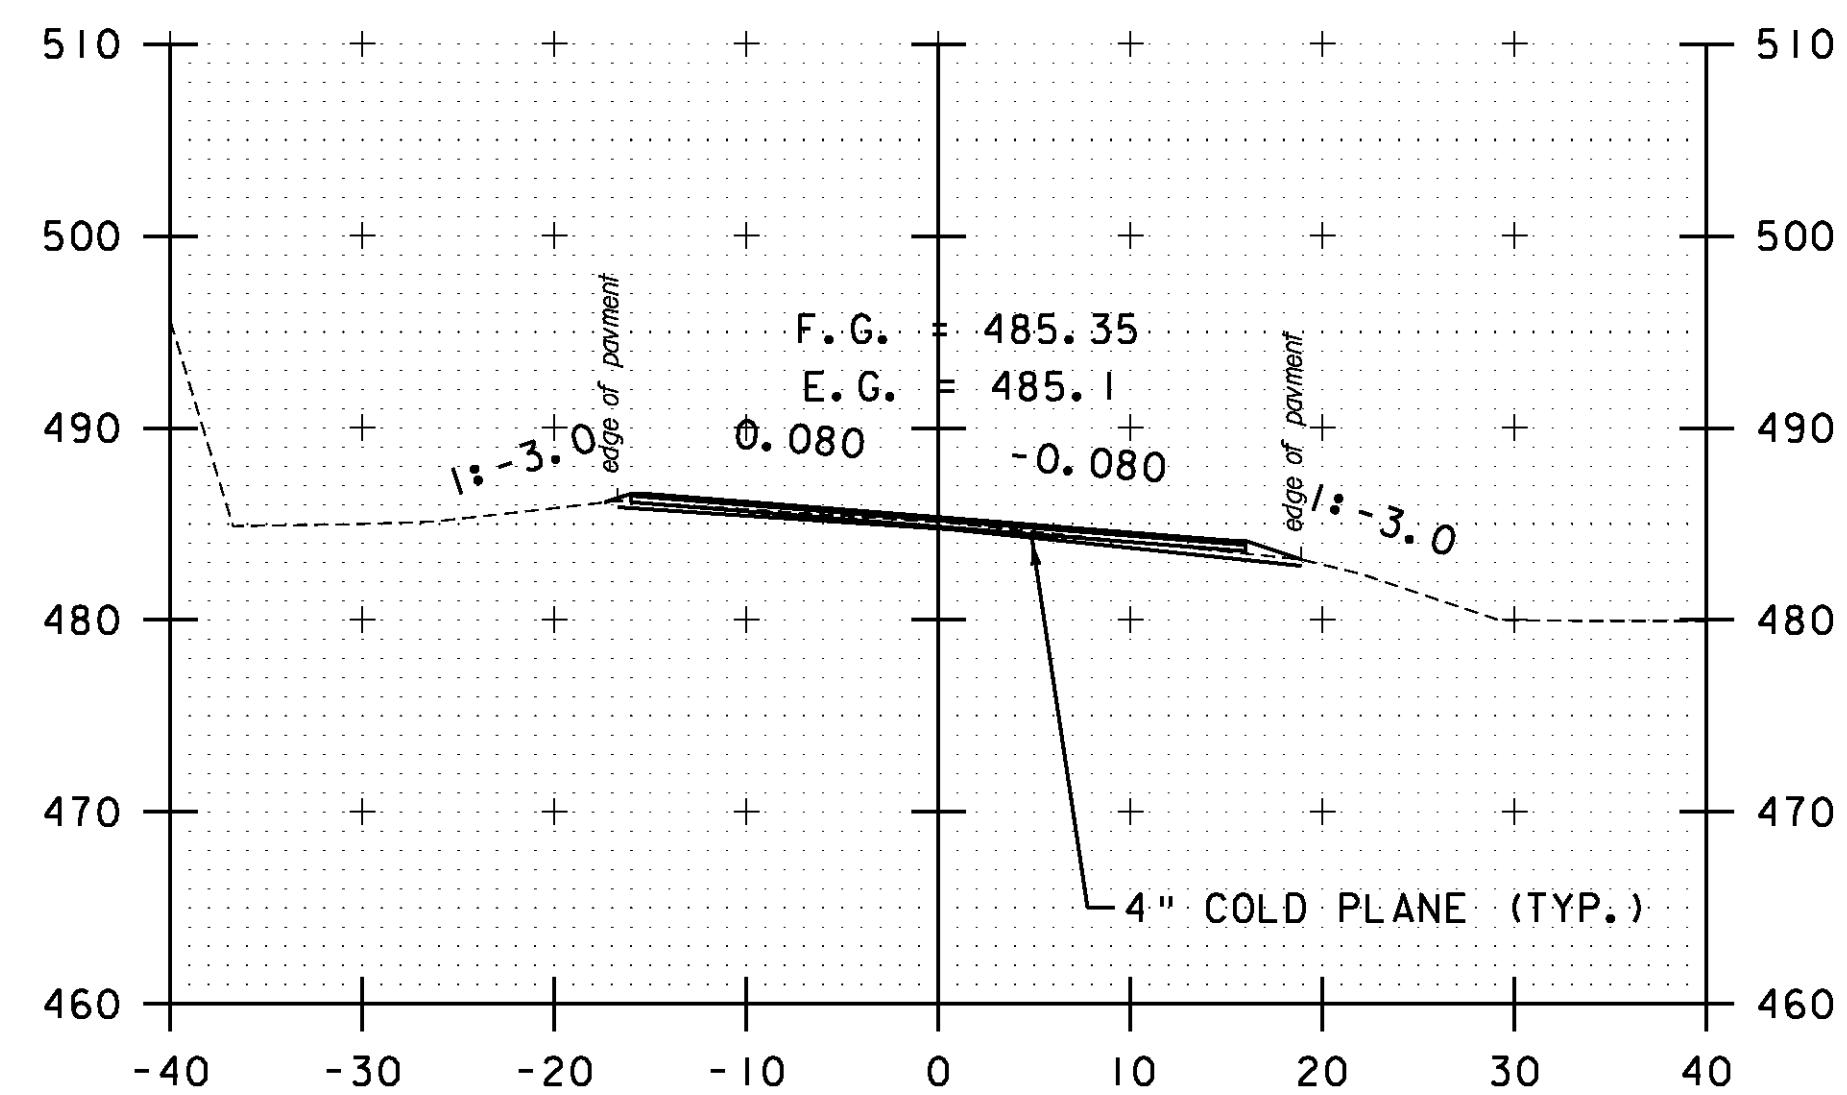


A 53+50

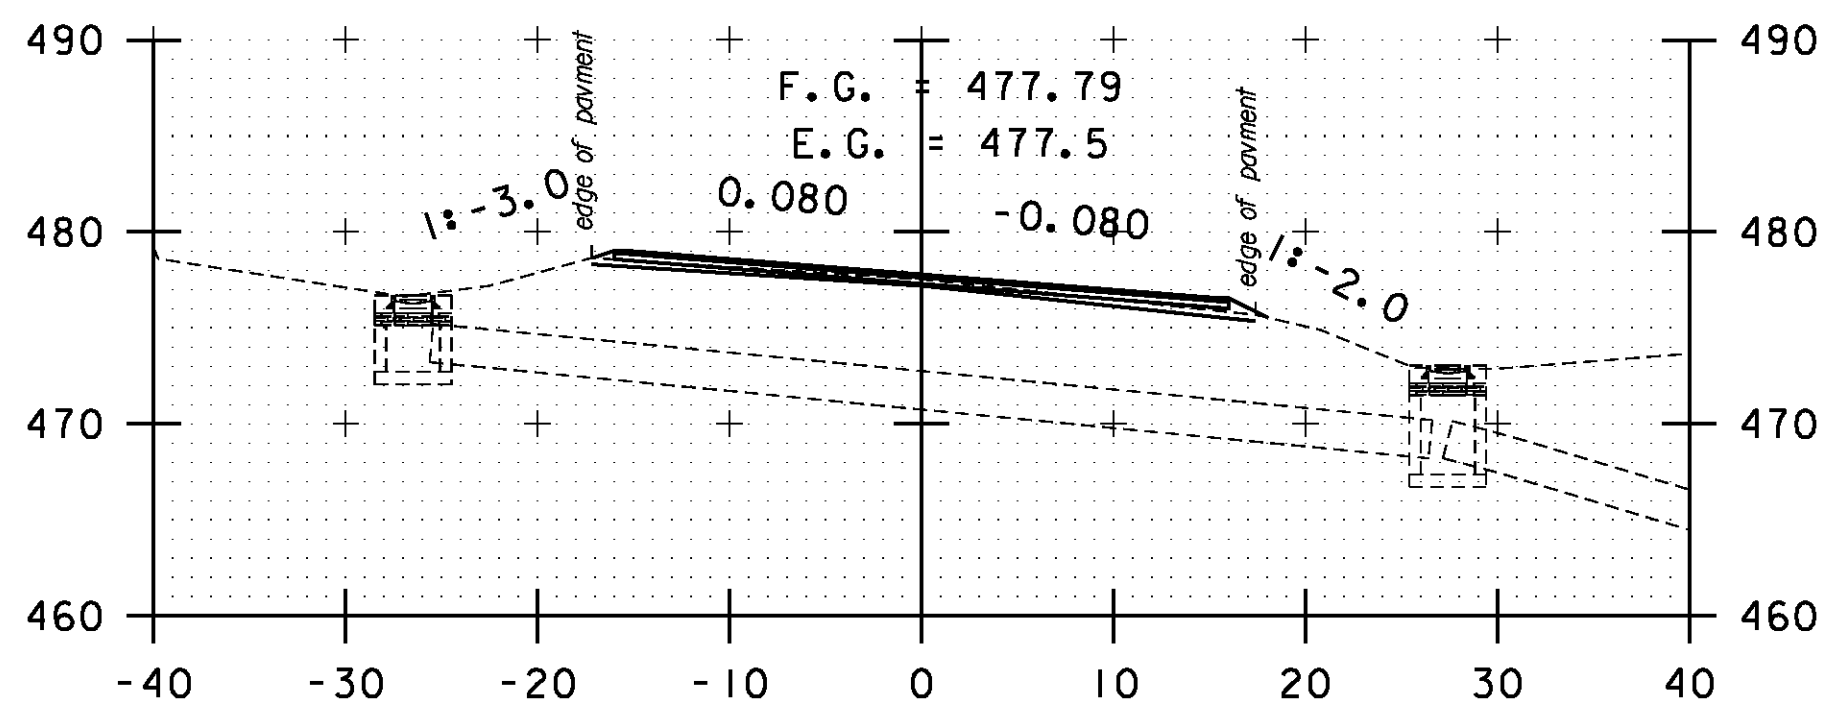


A 55+00

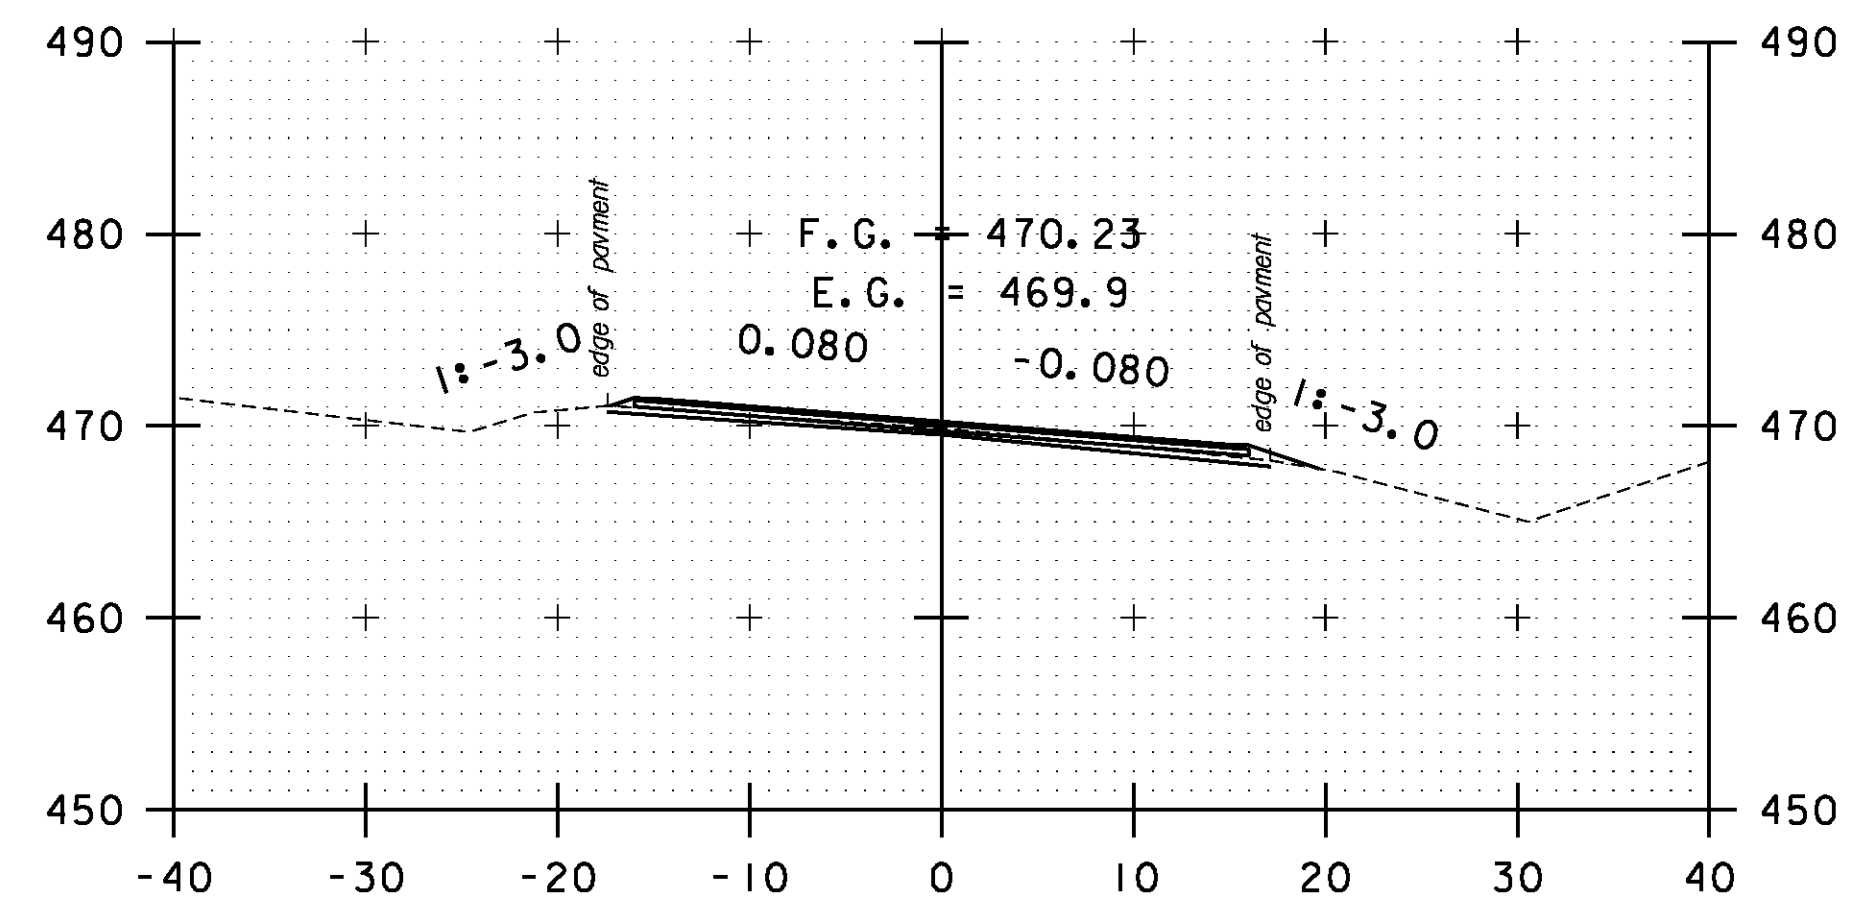


A 56+50

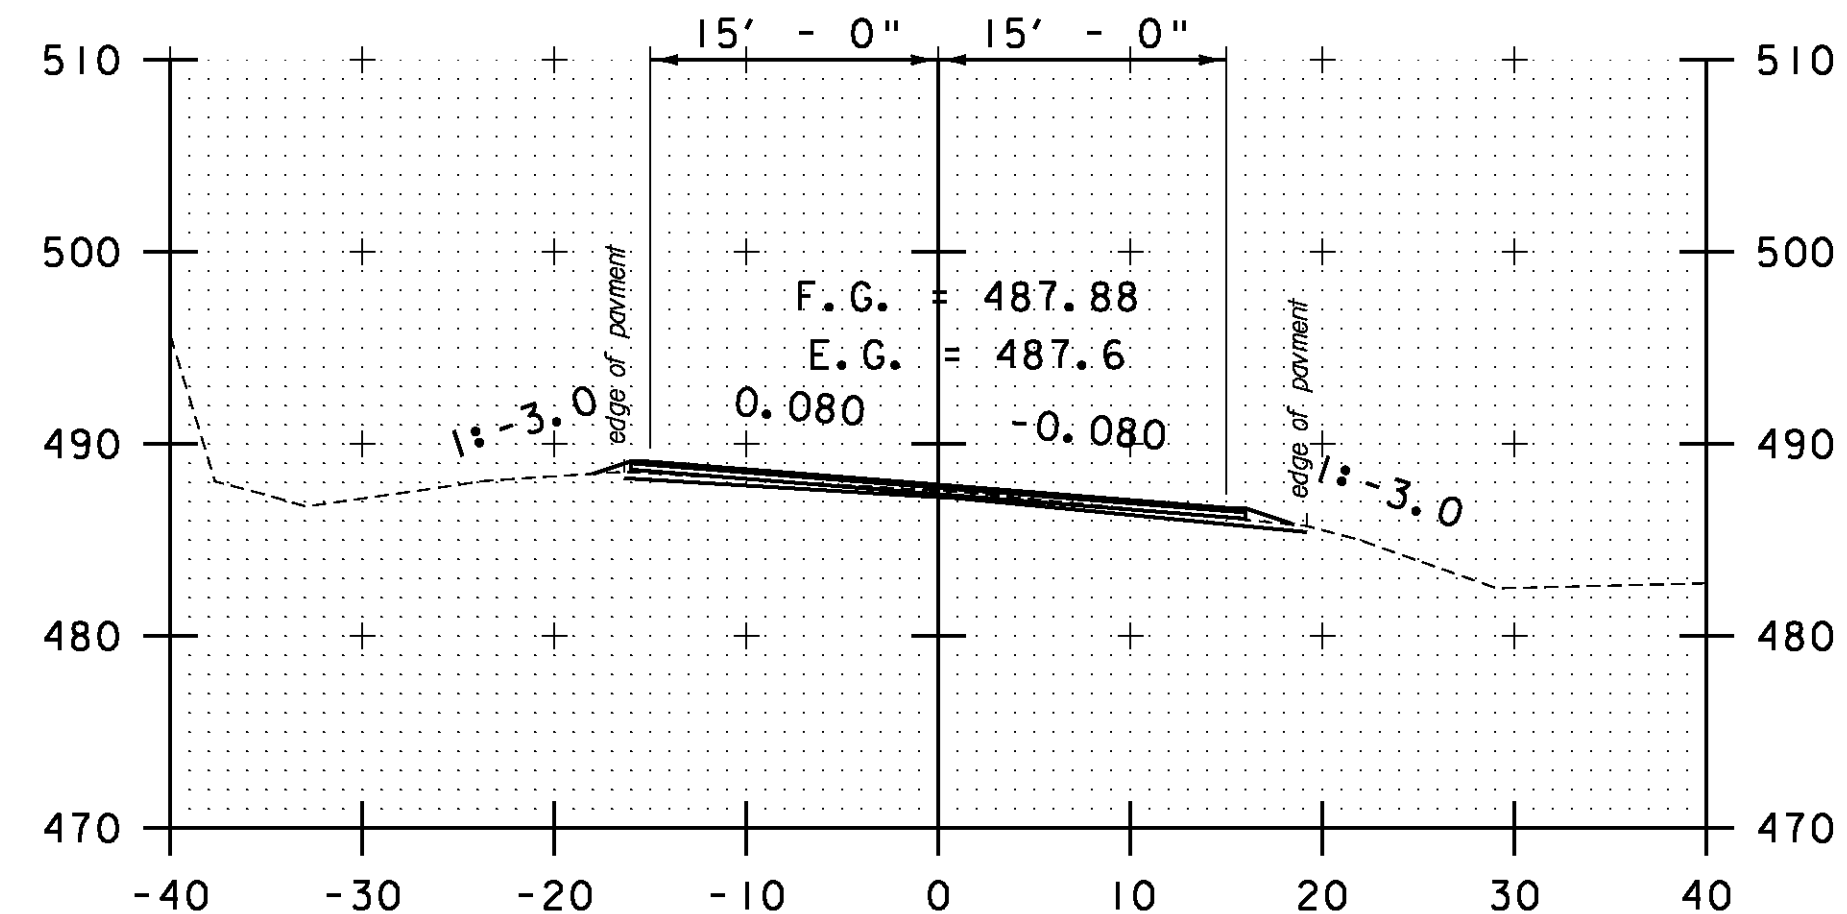

A 53+00

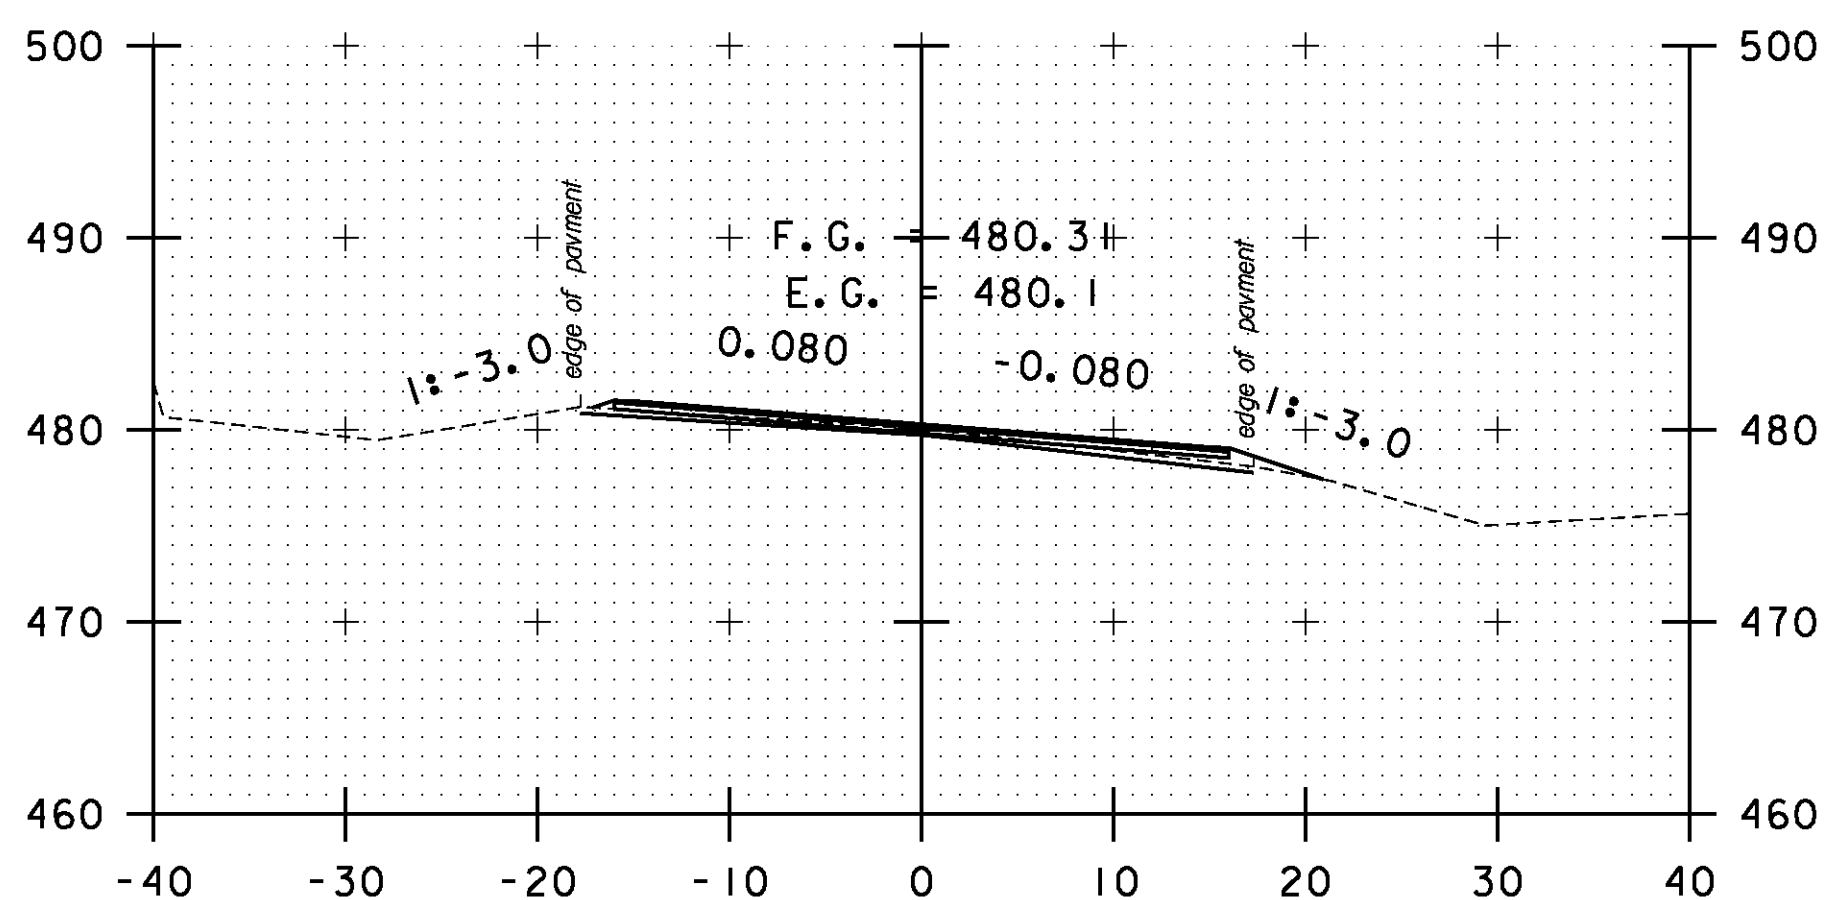


A 54+50

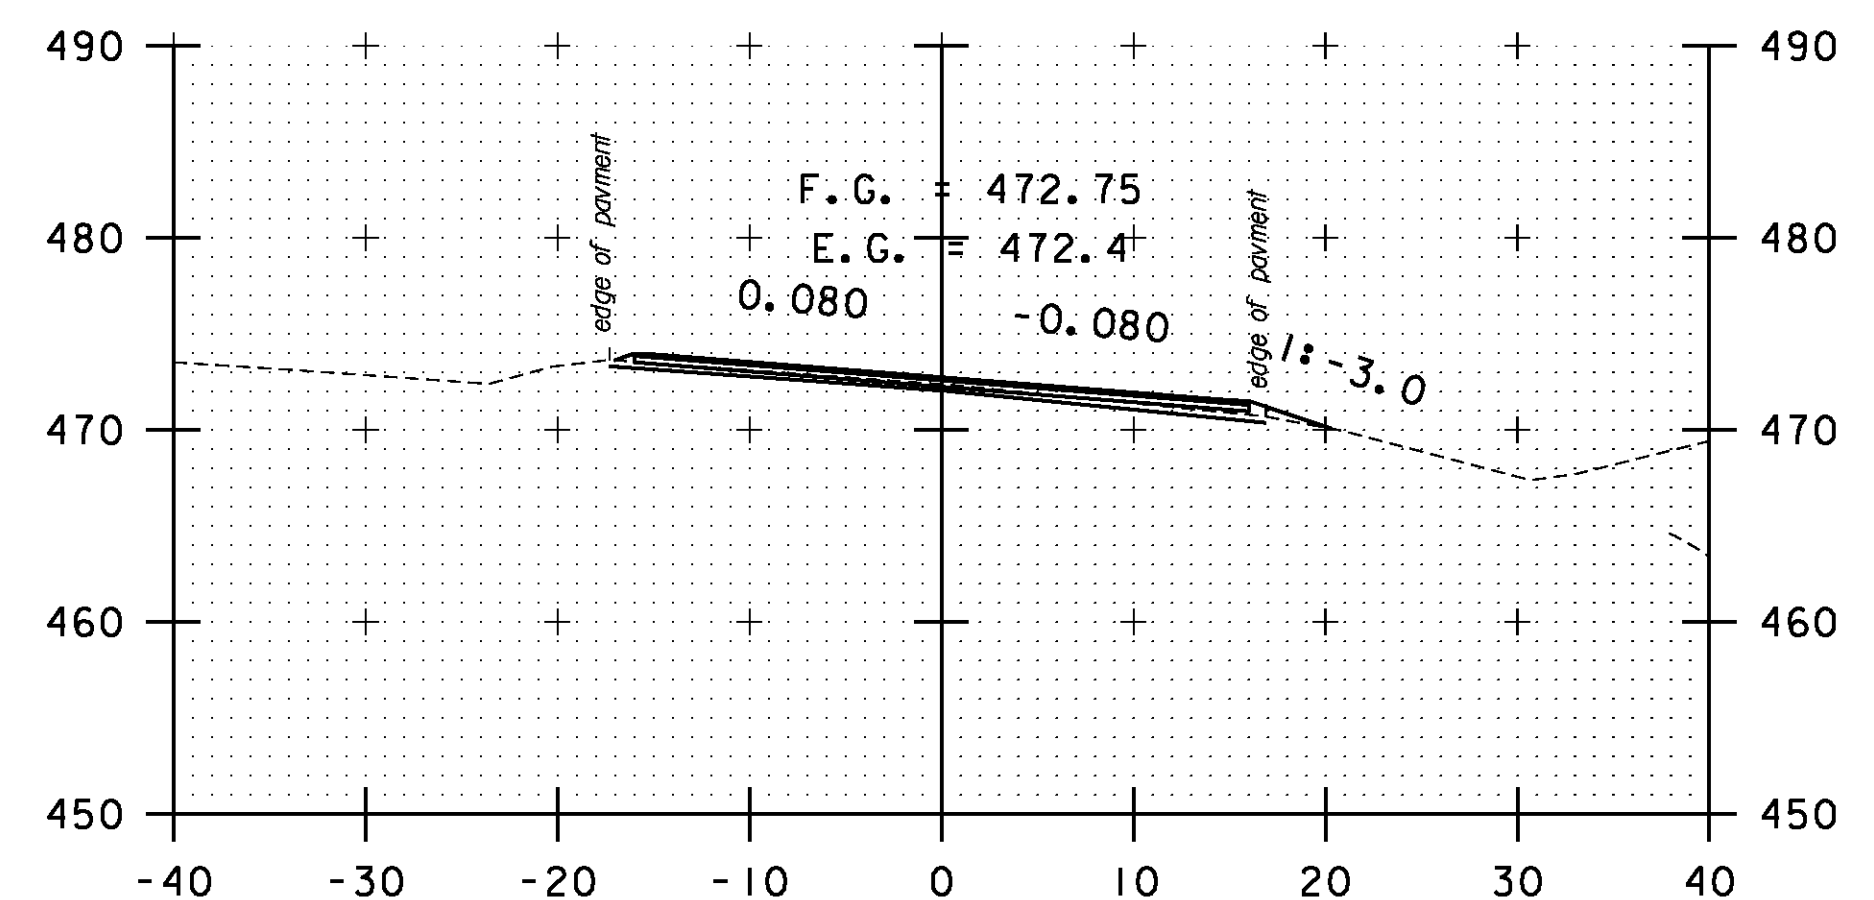

A 56+00

STA. A 53+00 TO STA. A 57+00

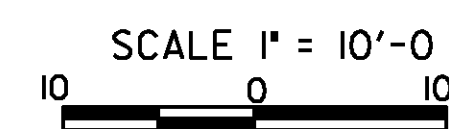

CROSS SECTION SHEET 59

PROJECT NAME: BOLTON-WATERBURY

PROJECT NUMBER: STP 2709(I)

FILE NAME: p07C172.dgn

PROJECT LEADER: CDL

DESIGNED BY: BMB

PLOT FILE: p07C172_185.1

PLOT DATE: 4/16/2013

DRAWN BY: BMB

CHECKED BY: CDL

SHEET 185 OF 217