




A 71+50

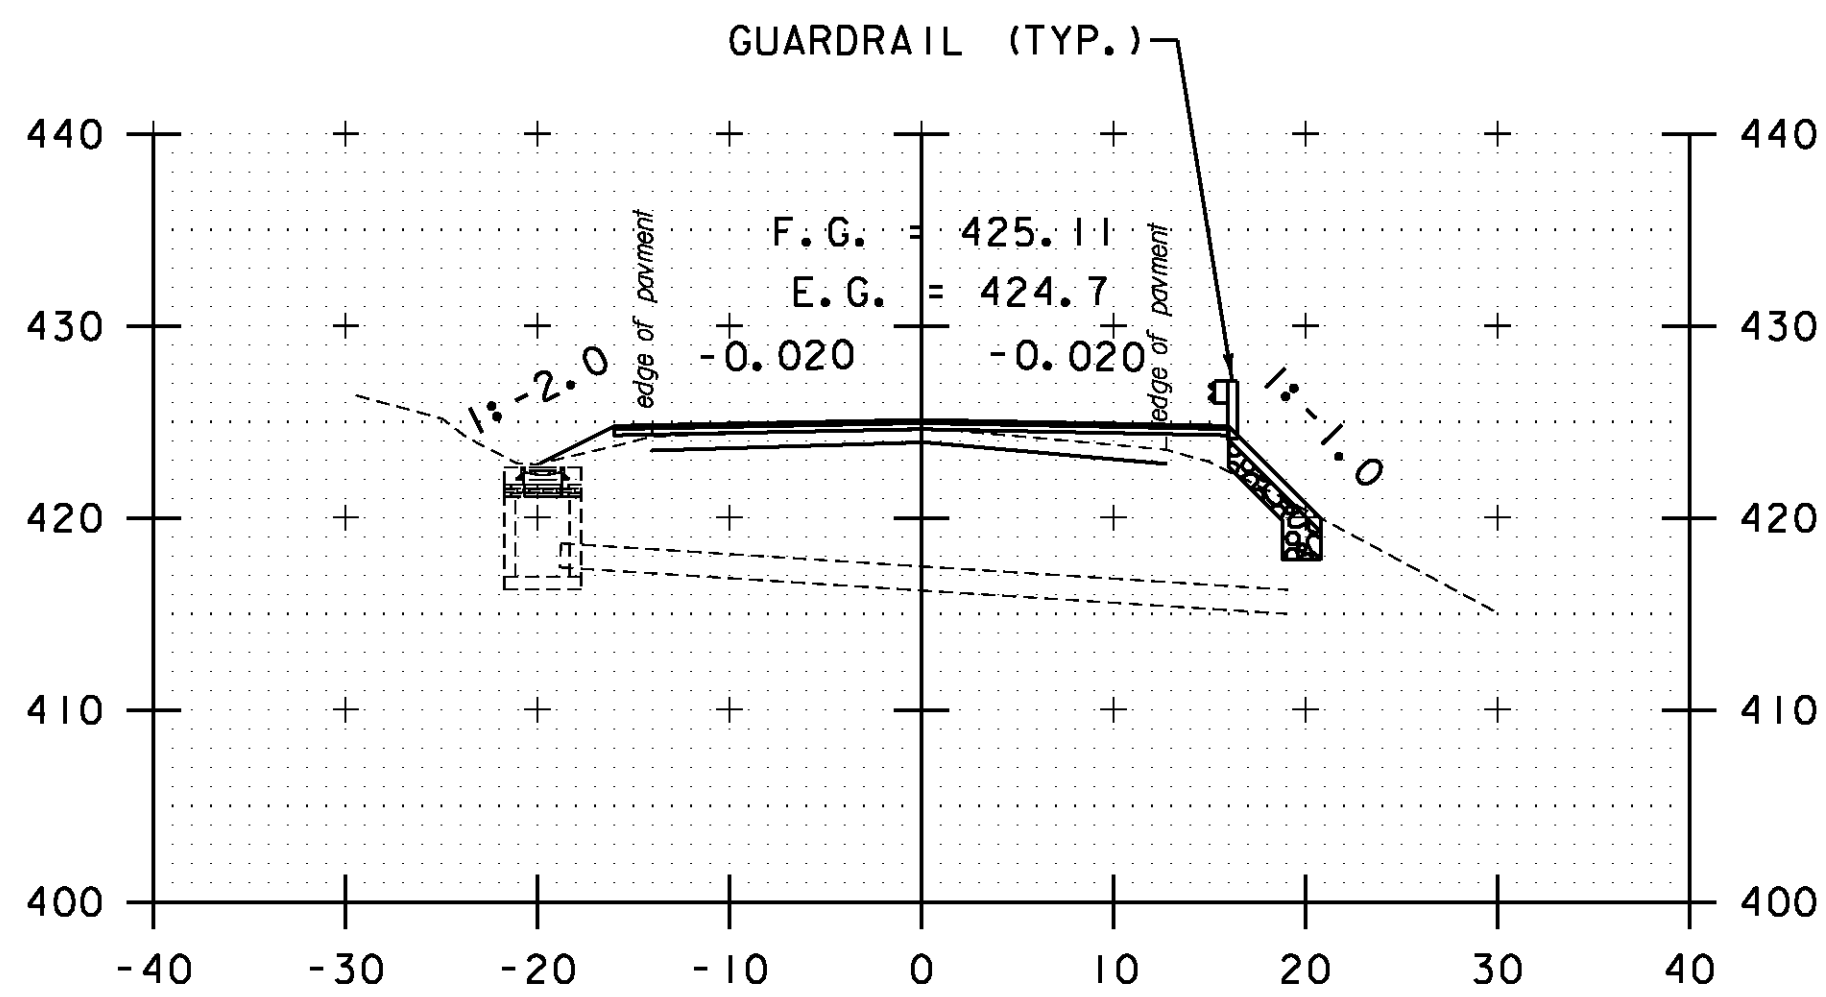


A 73+00

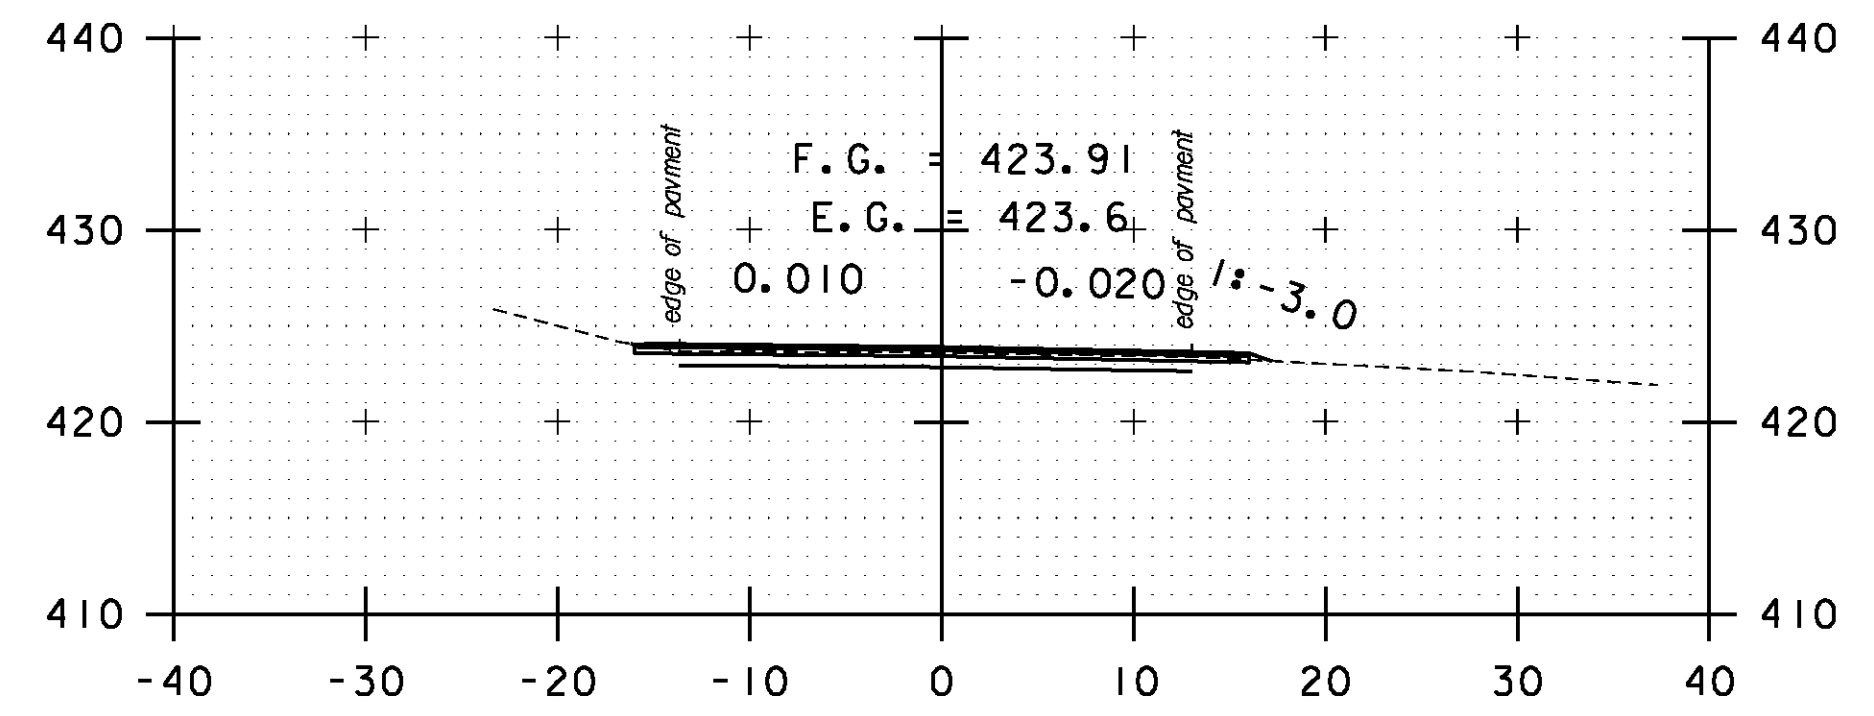


A 74+50

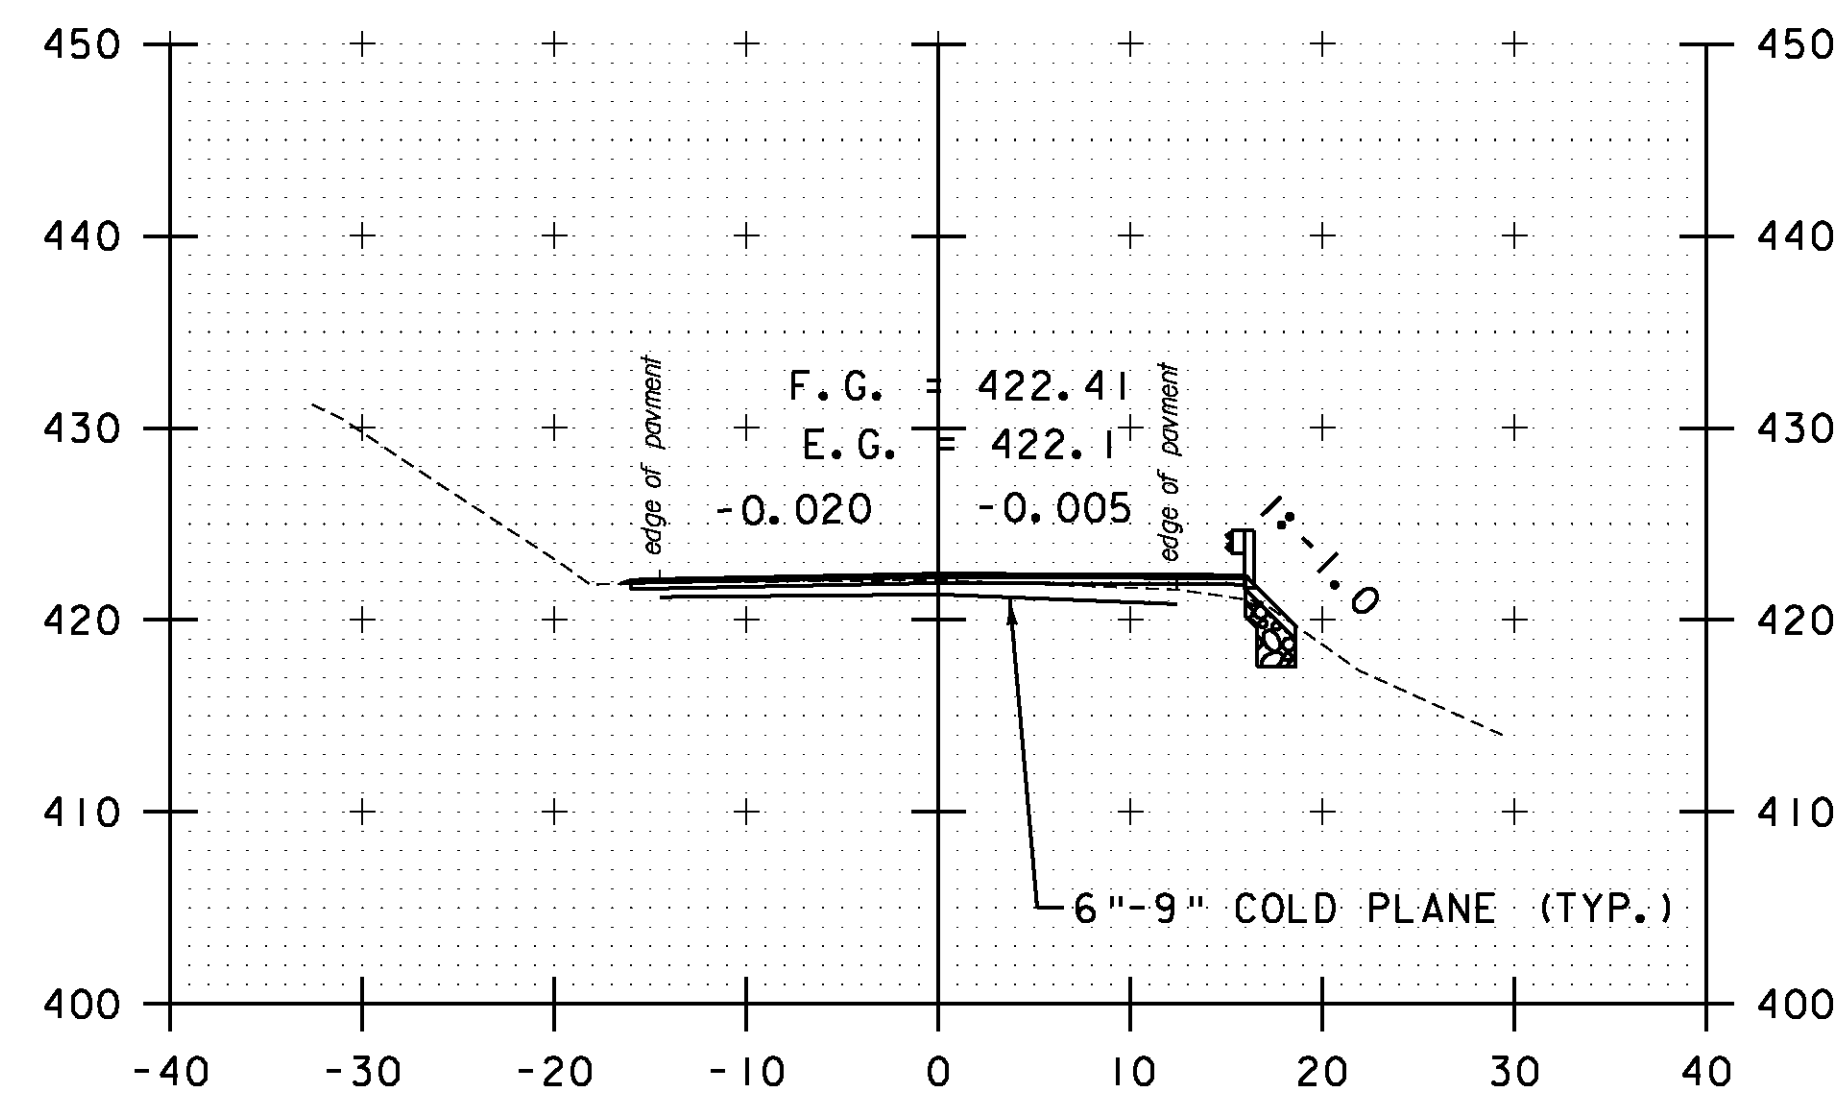


A 71+00

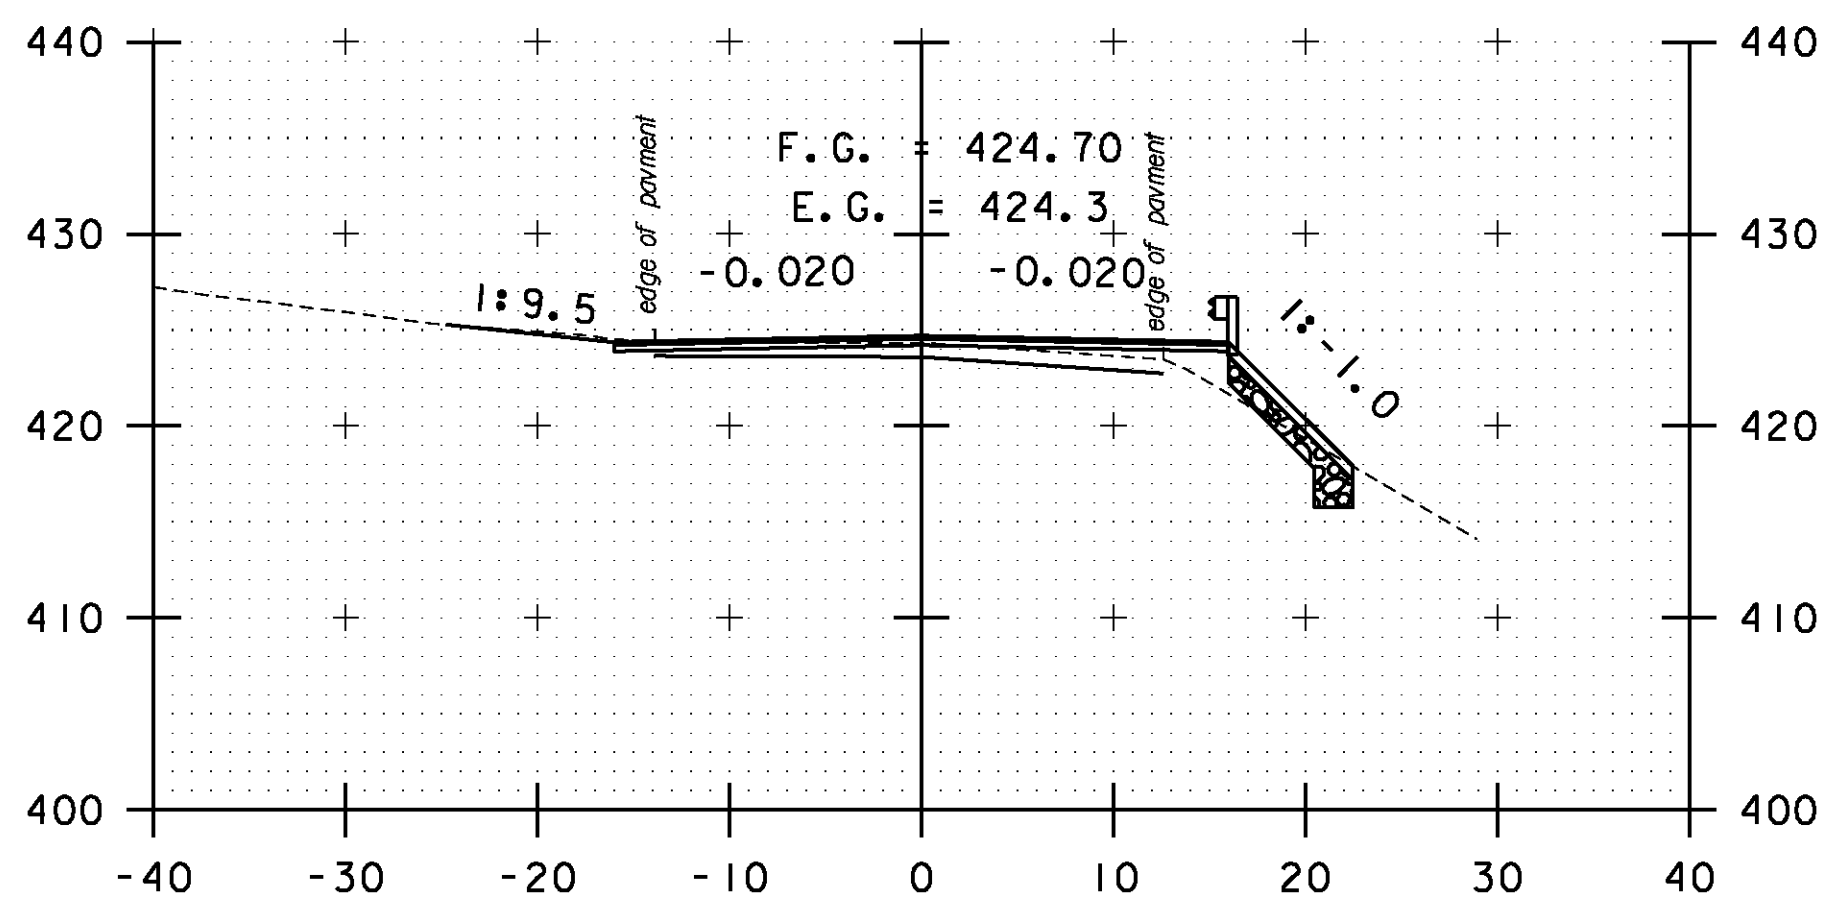


DRIVE LT
A 72+50

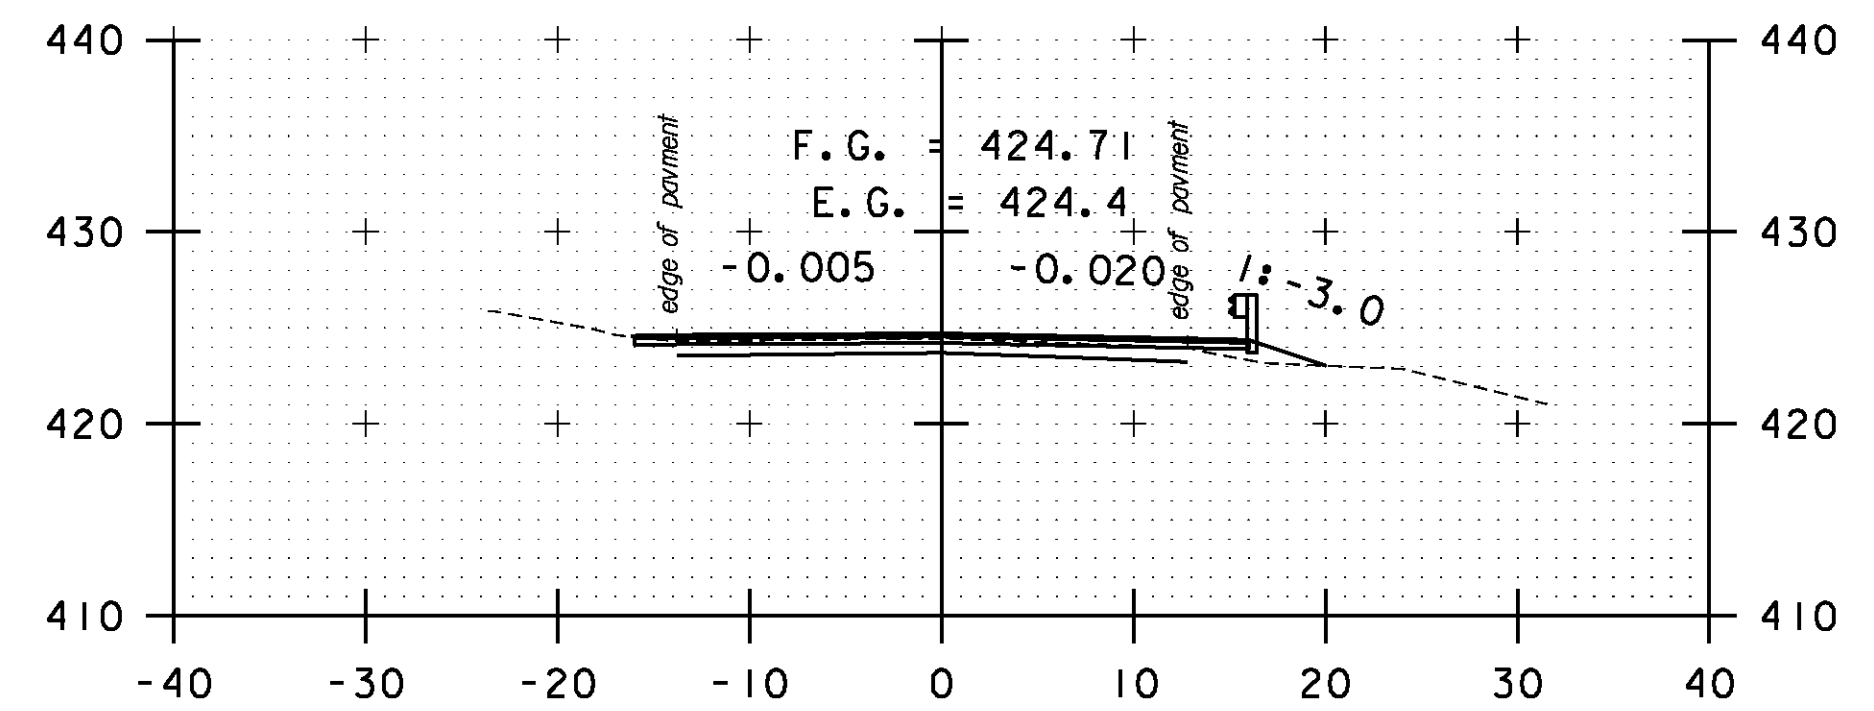


A 74+00

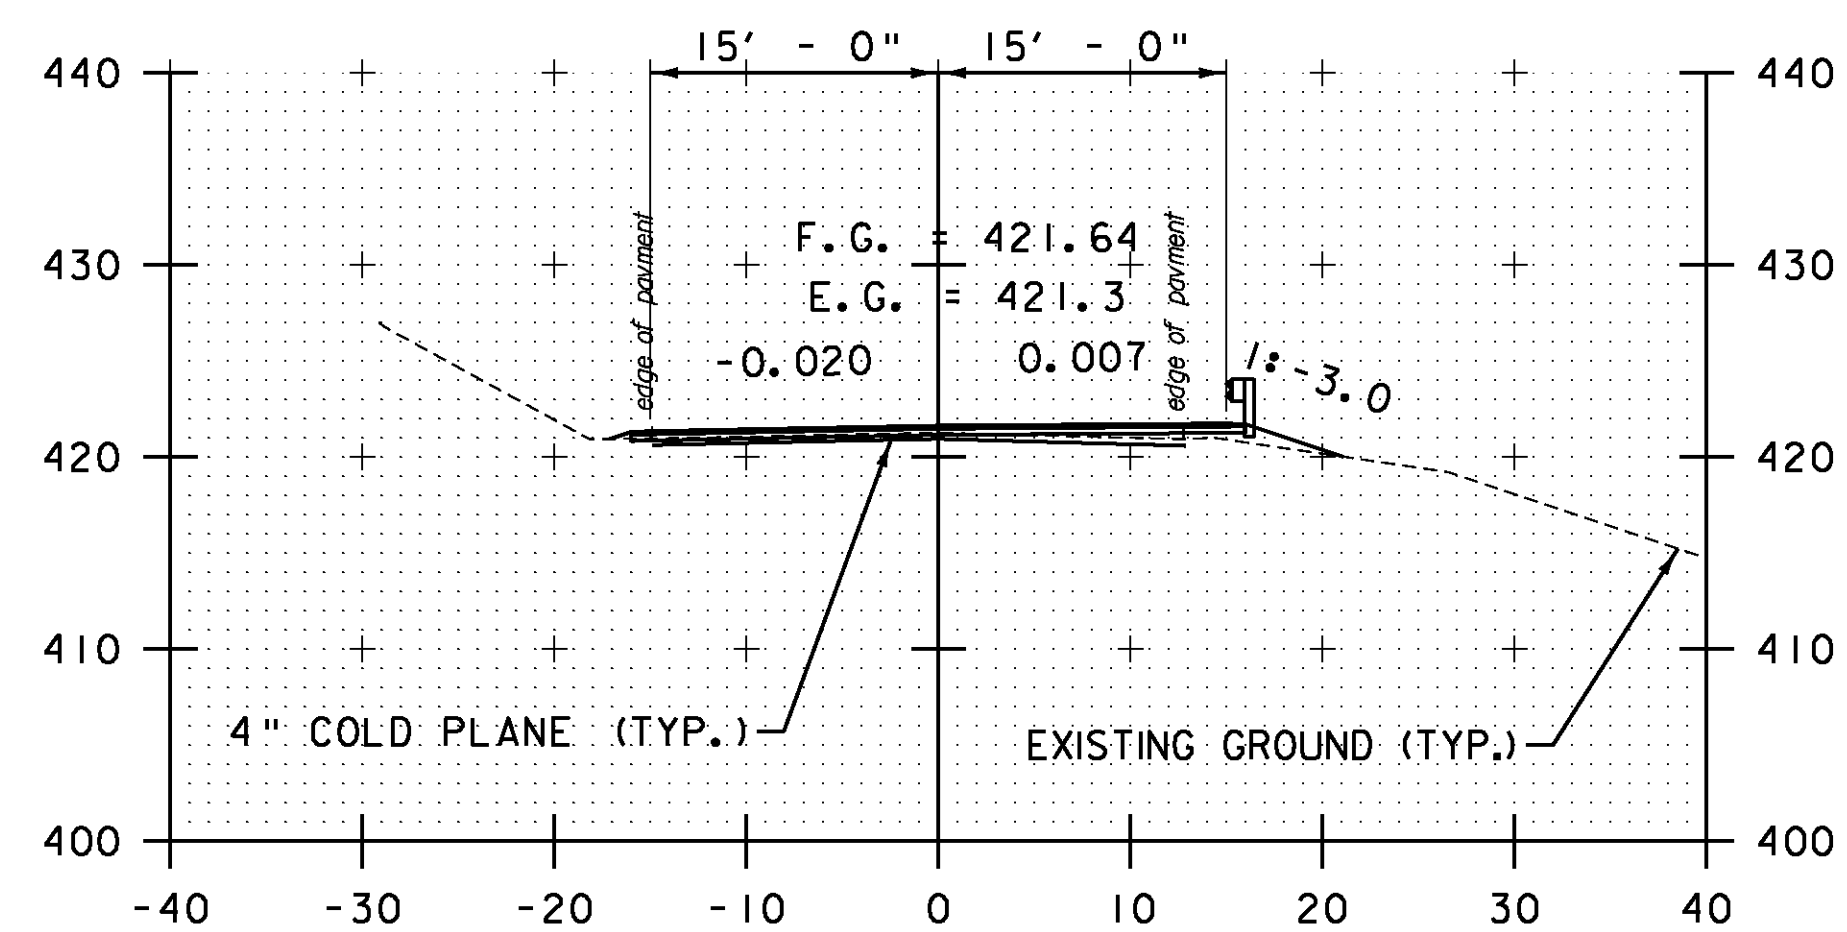

A 70+50

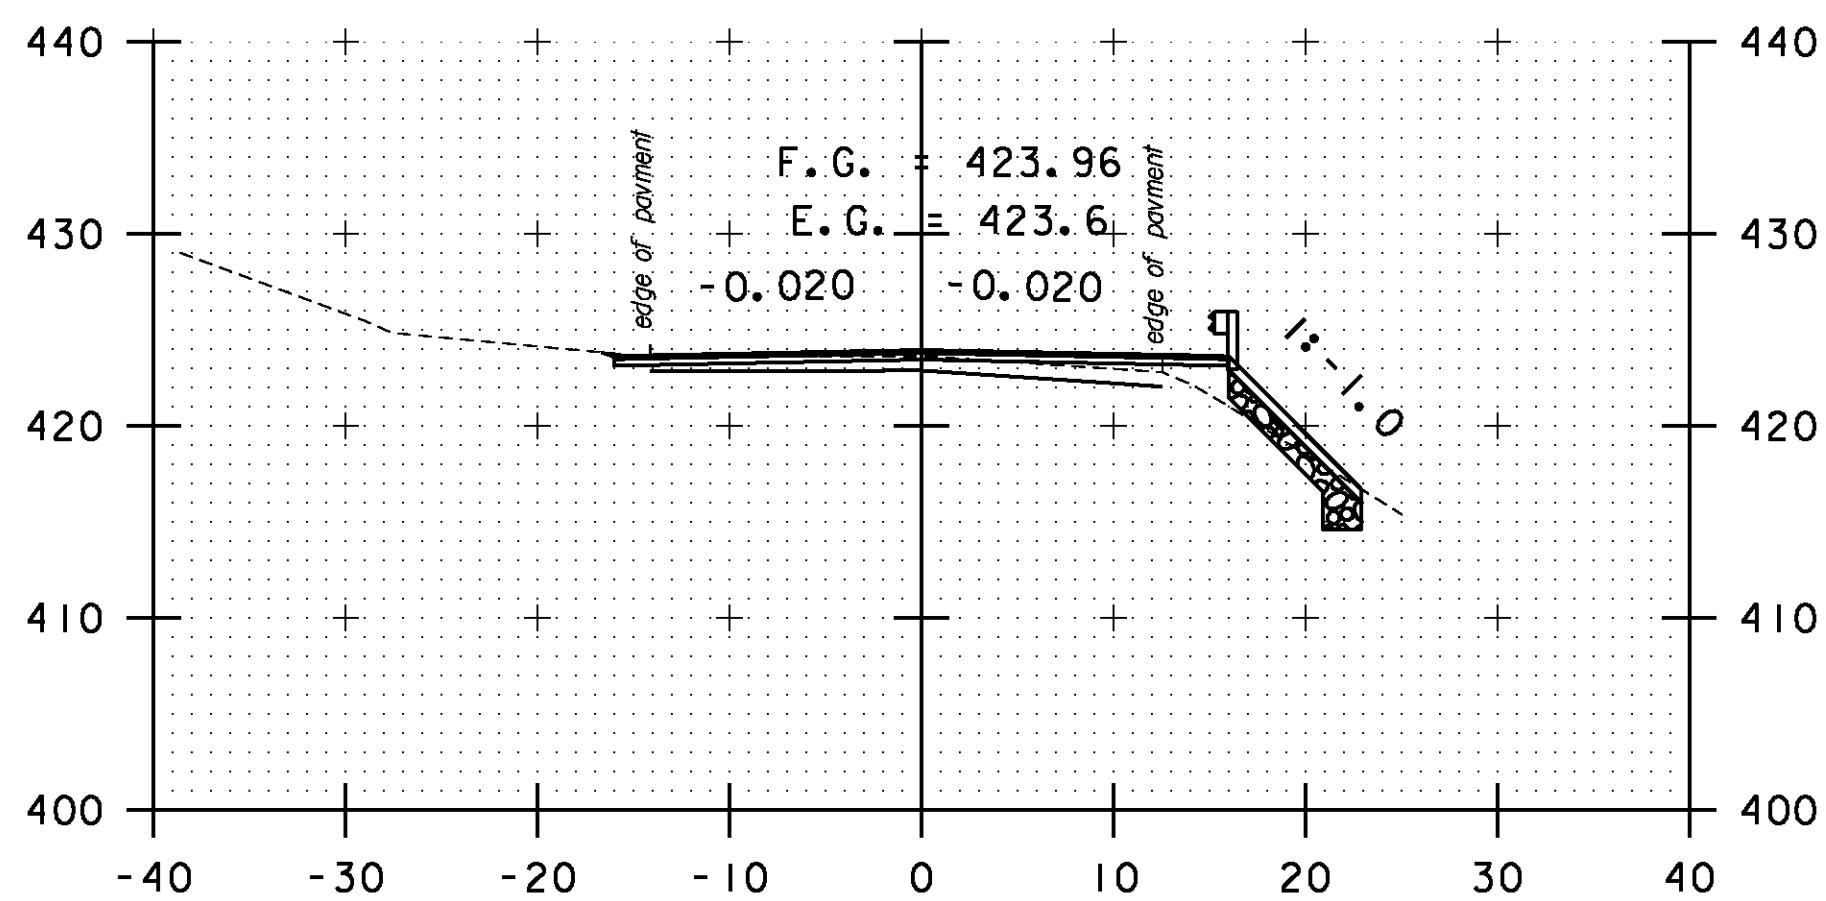

A 72+00

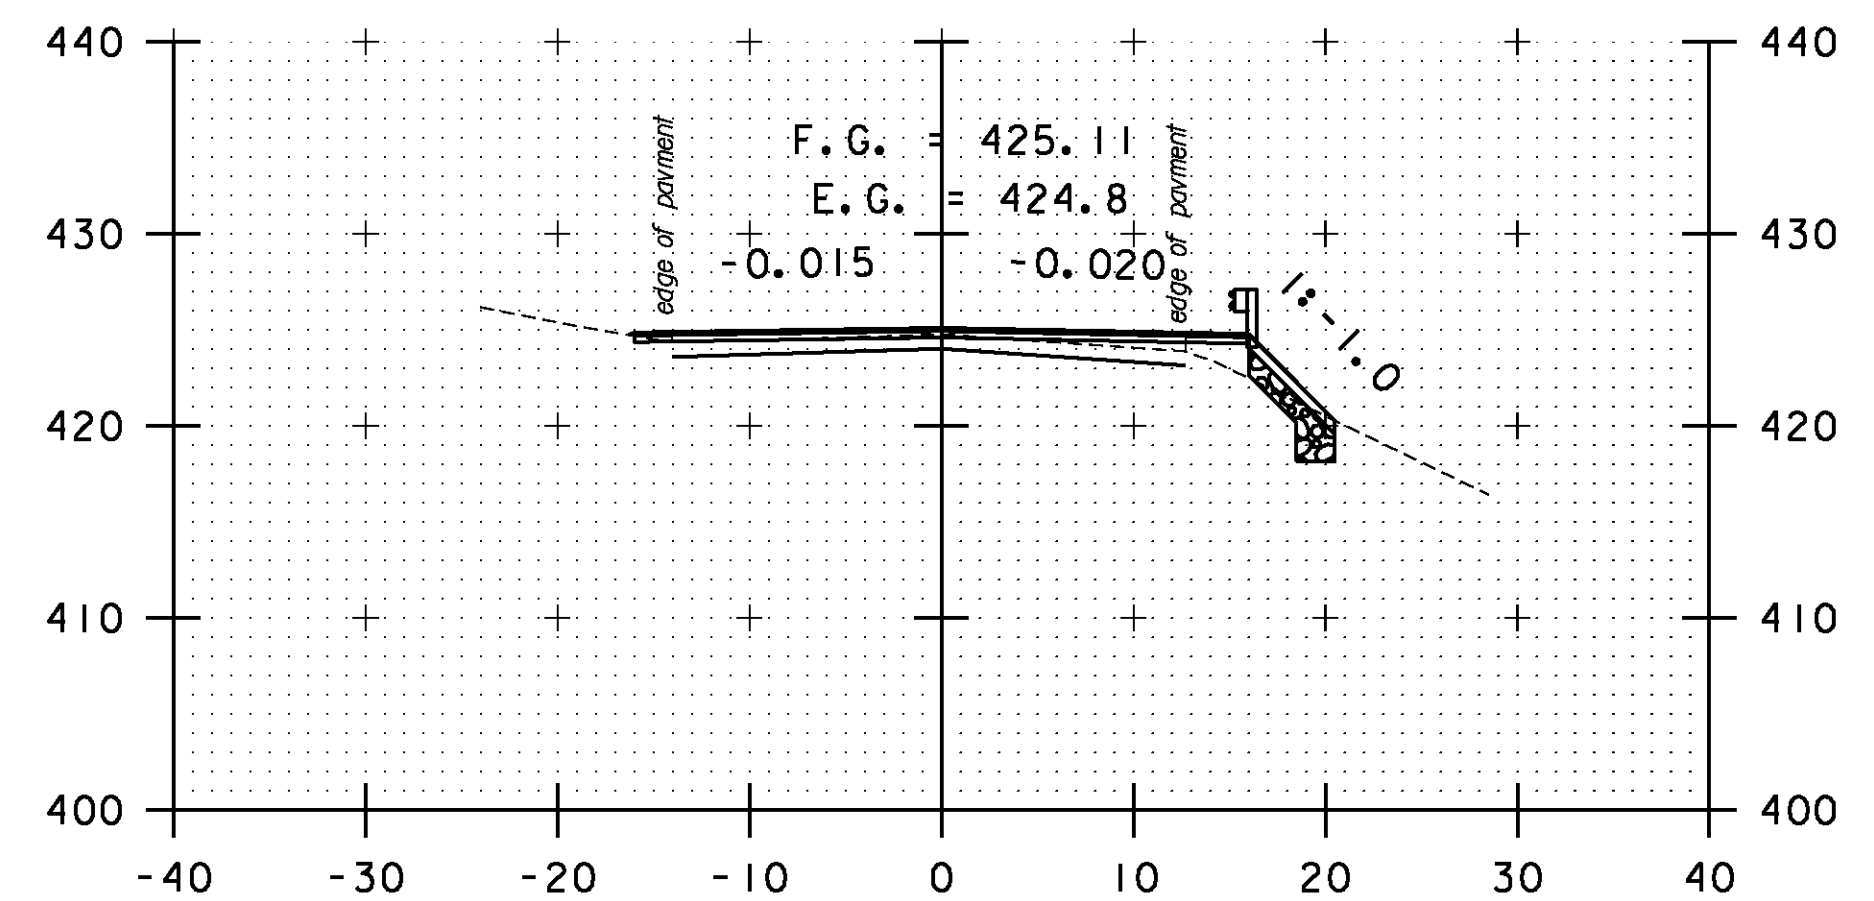

A 73+50

STA. A 70+50 TO STA. A 74+50

SCALE 1" = 10'-0"
0 10

CROSS SECTION SHEET 63

PROJECT NAME: BOLTON-WATERBURY

PROJECT NUMBER: STP 2709(I)

FILE NAME: p07C172.dgn

PROJECT LEADER: CDL

DESIGNED BY: BMB

PLOT FILE: p07C172.189.1

PLOT DATE: 4/16/2013

DRAWN BY: BMB

CHECKED BY: CDL

SHEET 189 OF 217