




A 98+50

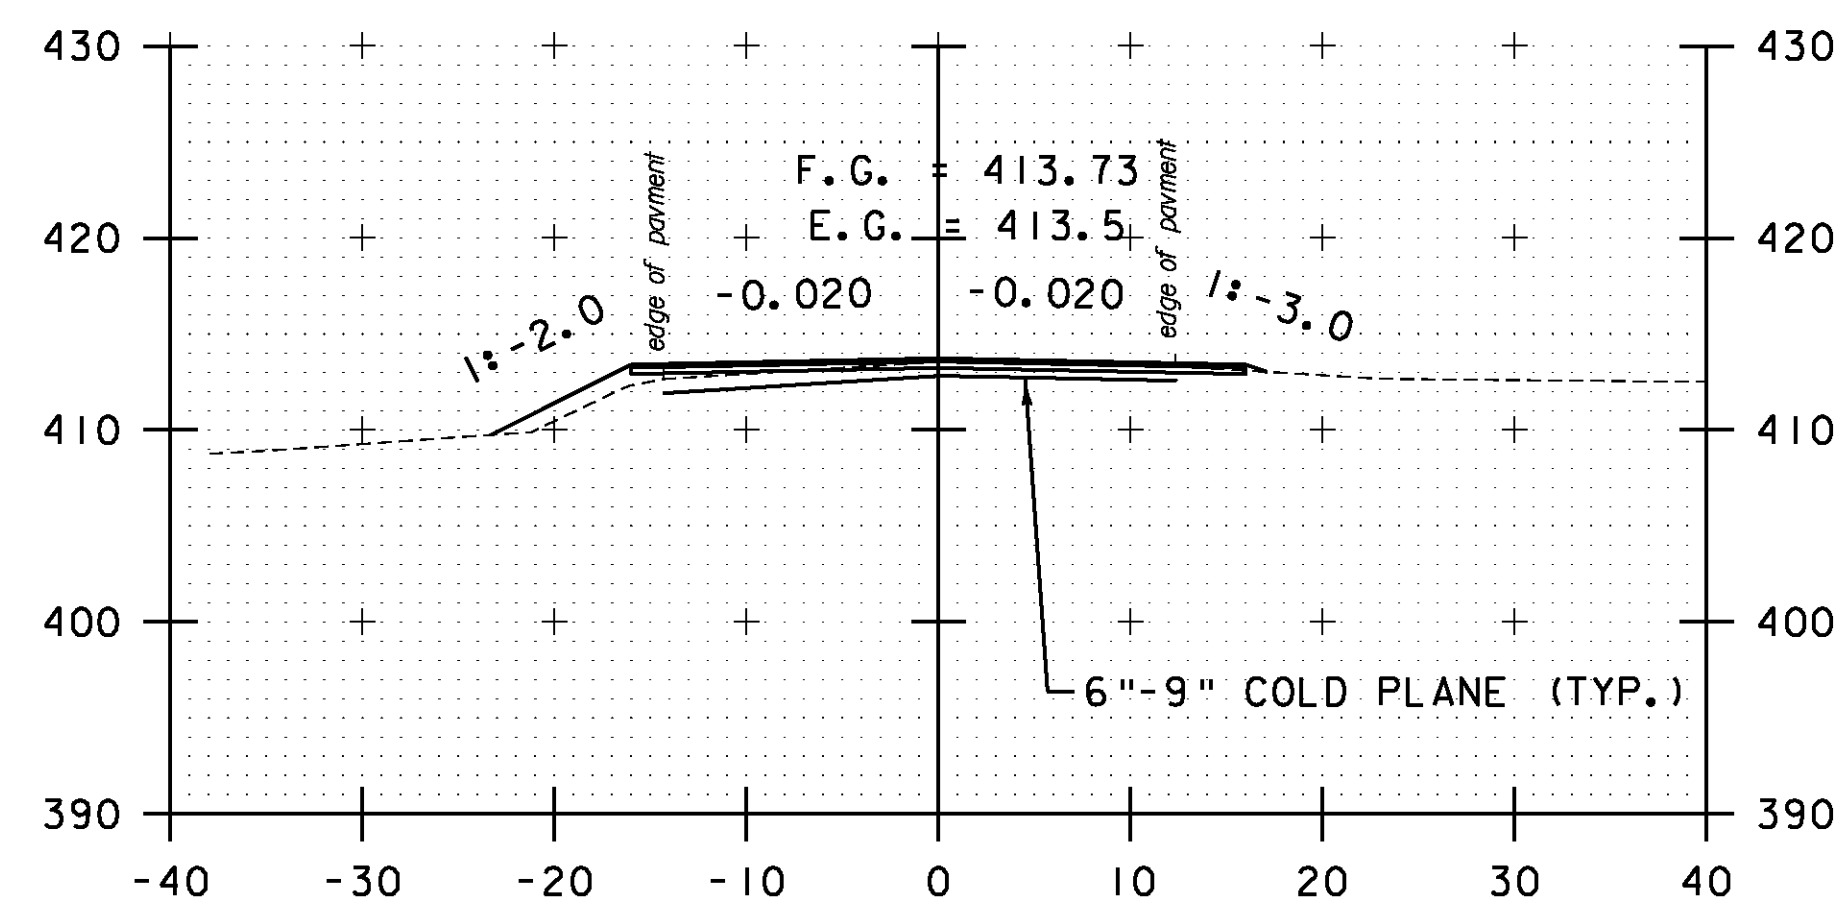


A 98+00

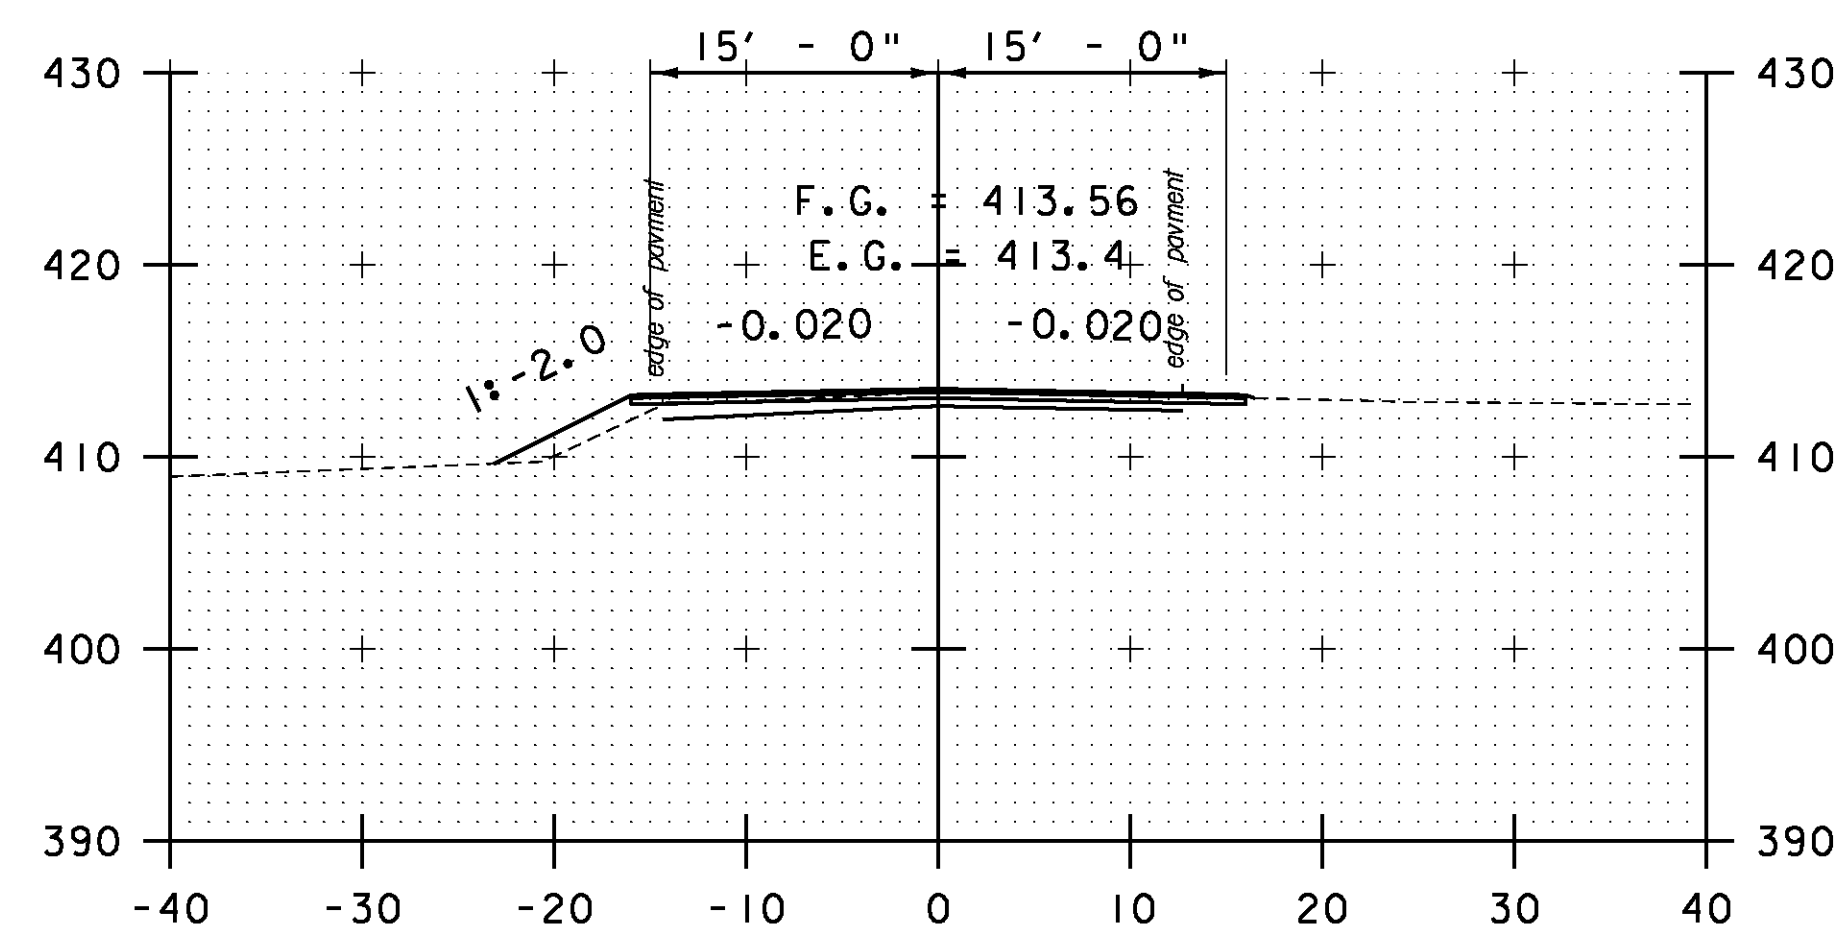


A 97+50

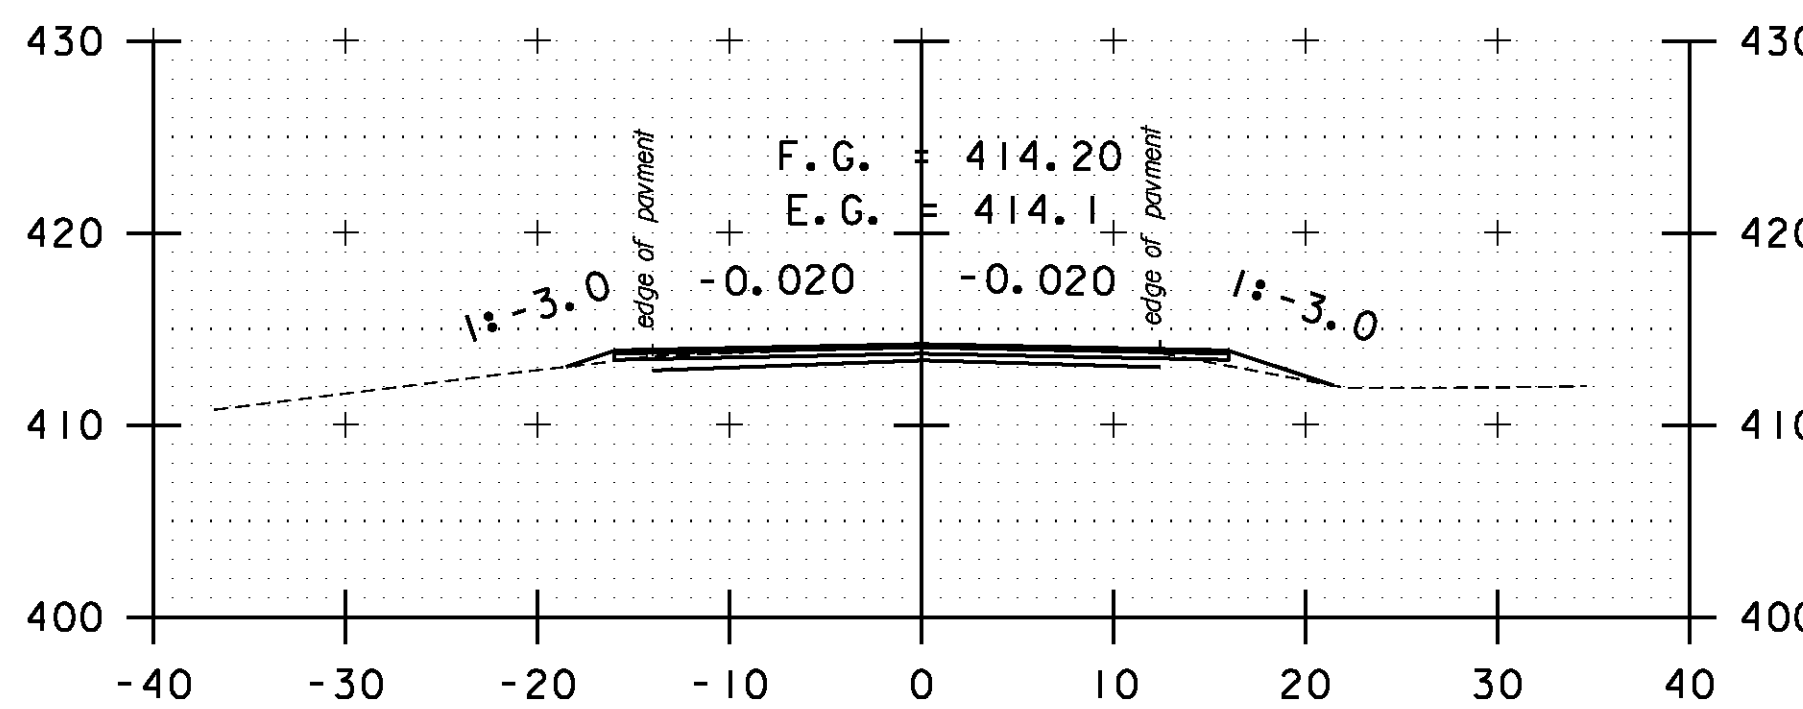


A 100+00

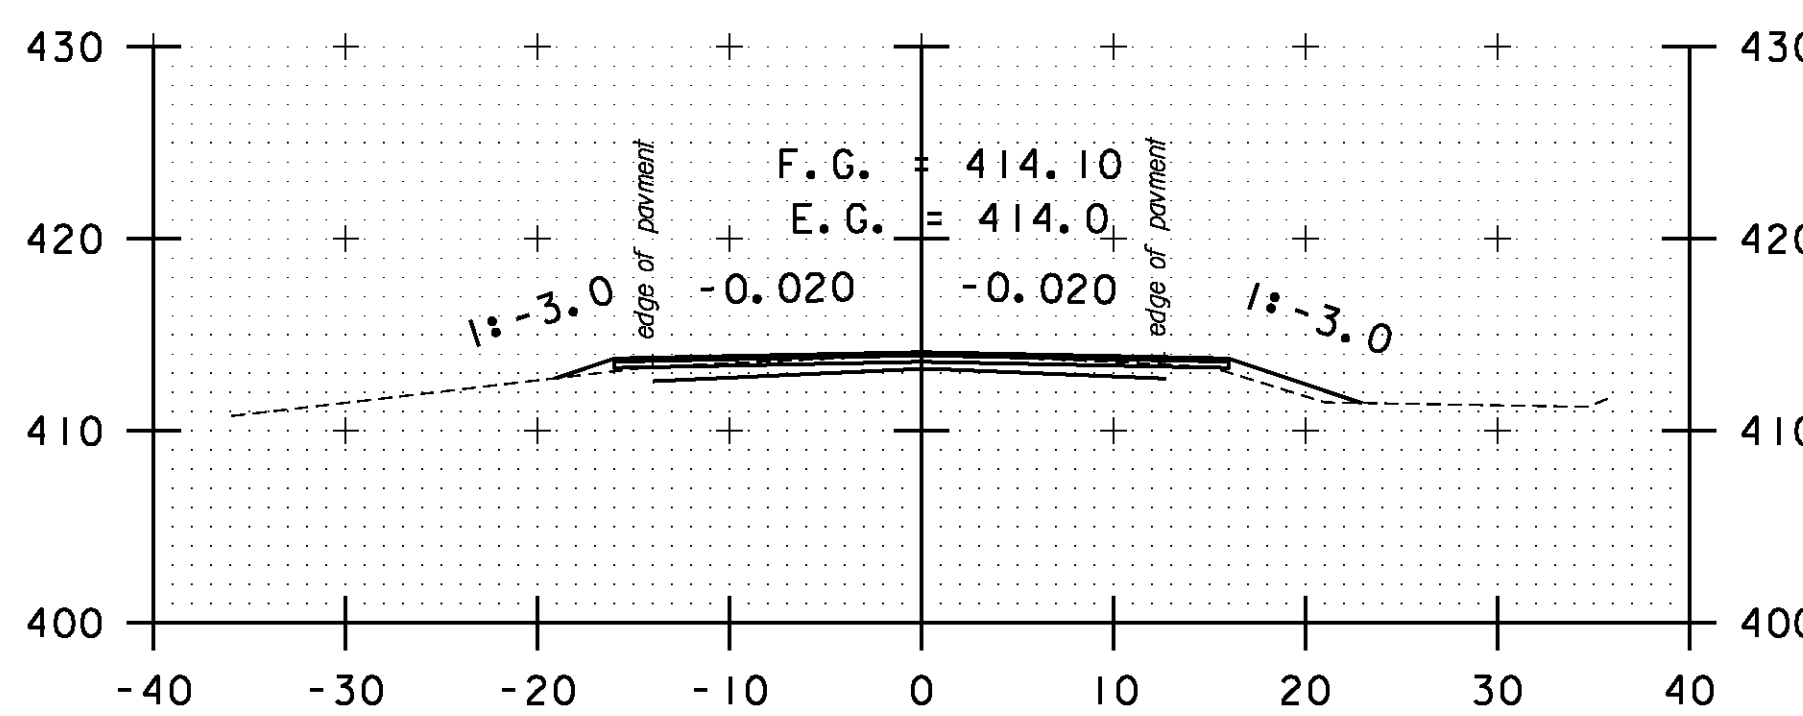


A 99+50

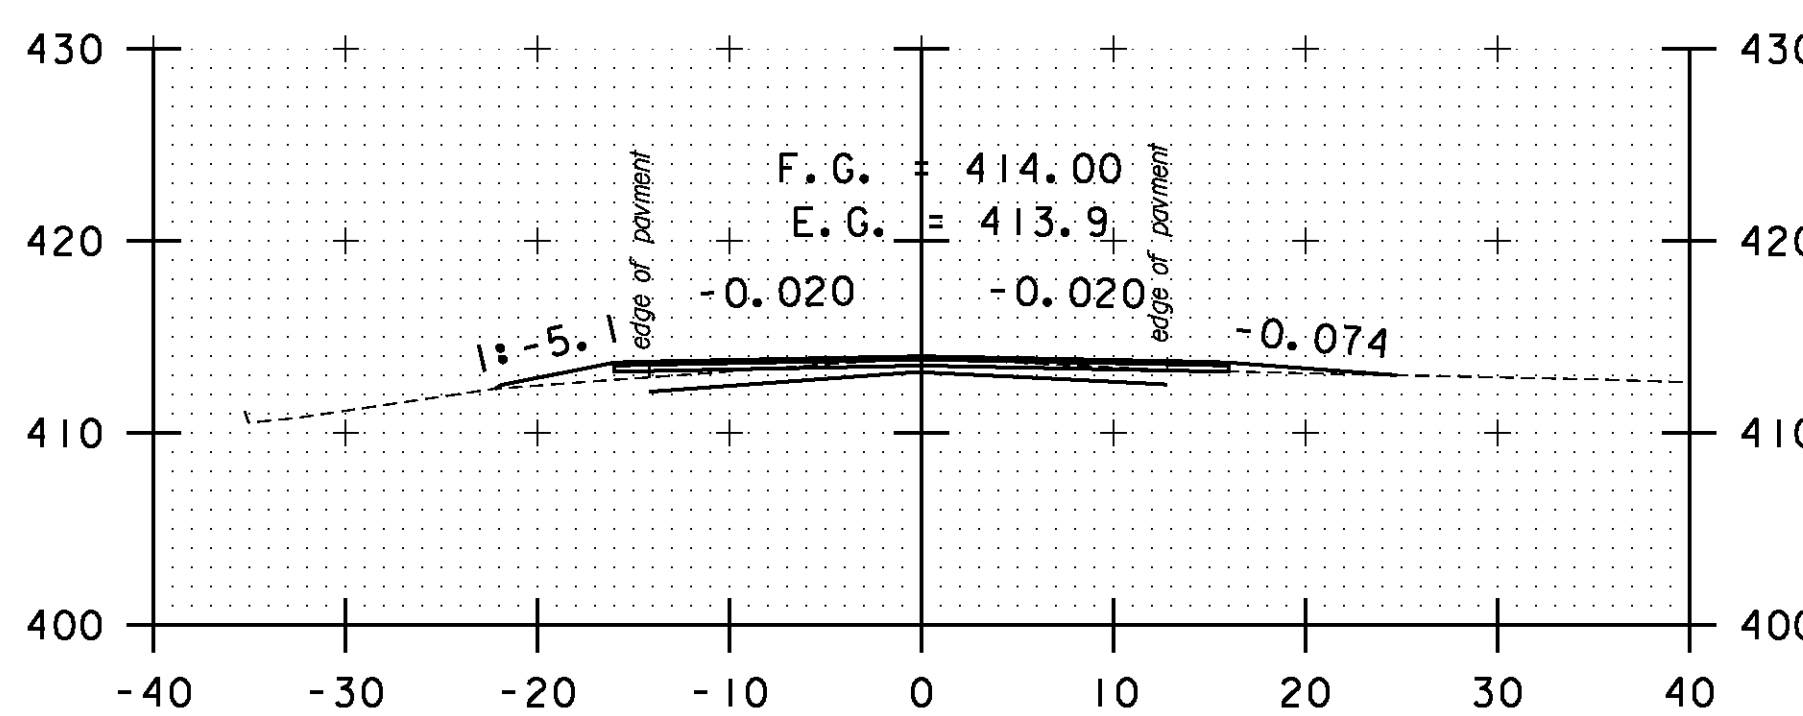


DRIVE LT / DRIVE RT
A 99+00

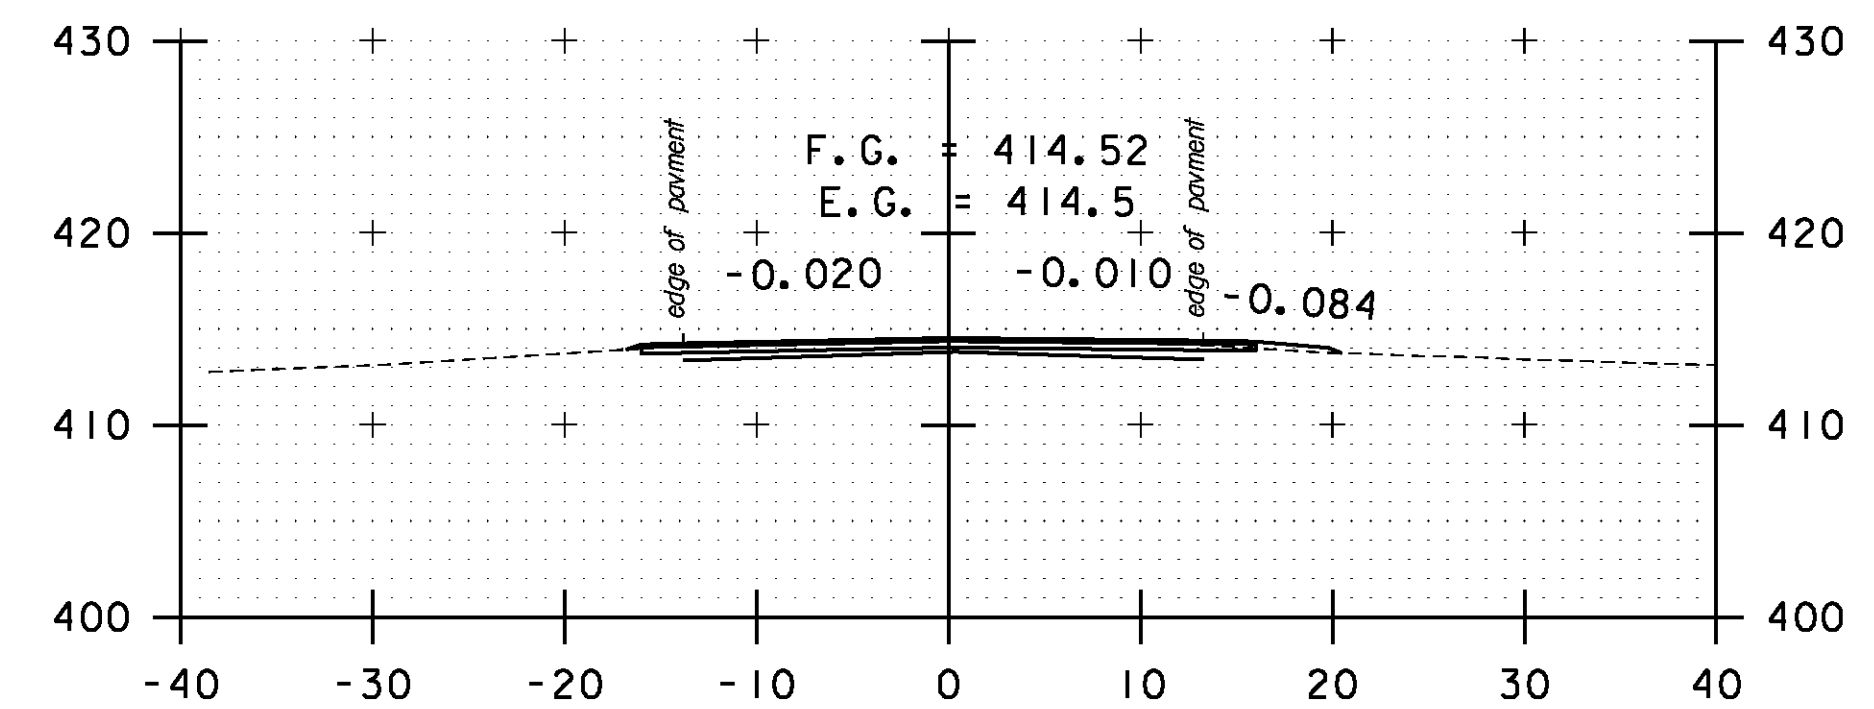

A 101+50
DRIVE RT

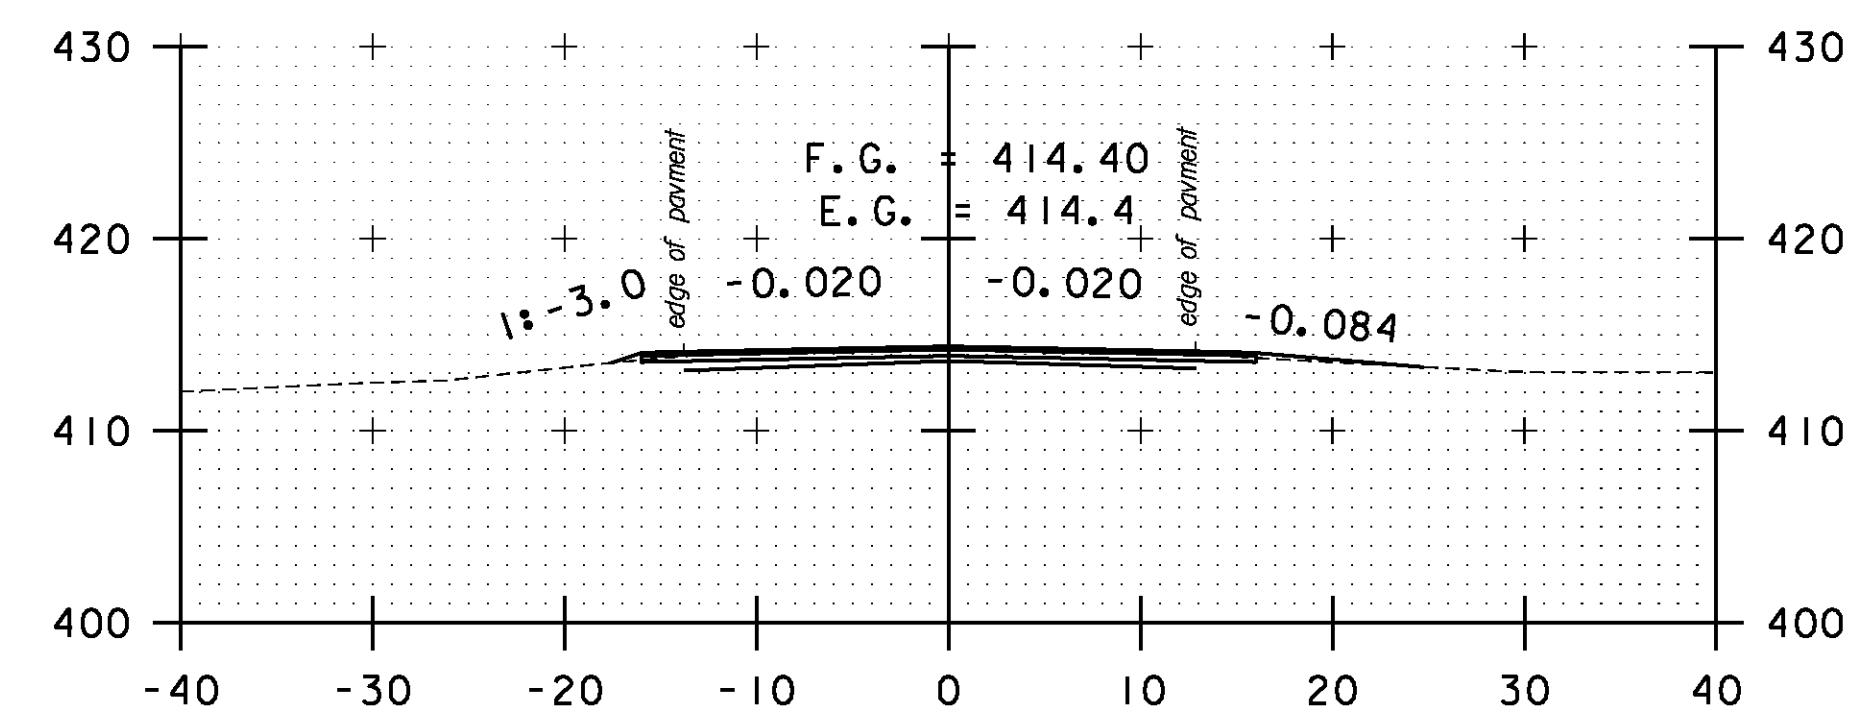


DRIVE RT
A 101+00

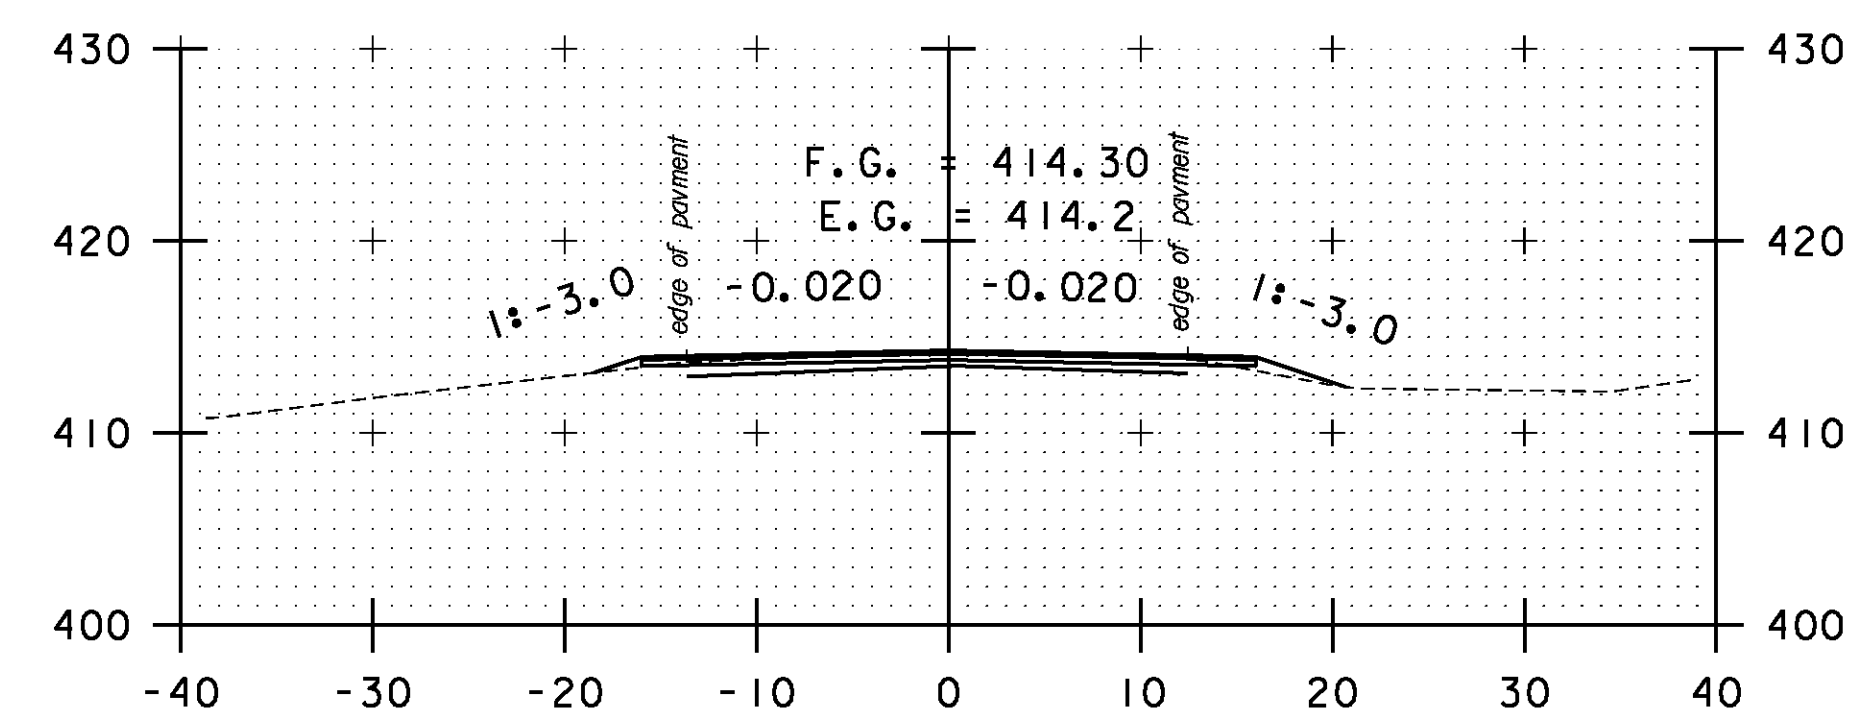

A 100+50

STA. A 97+50 TO STA. A 101+50

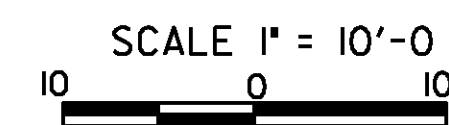

CROSS SECTION SHEET 69

PROJECT NAME: BOLTON-WATERBURY

PROJECT NUMBER: STP 2709(1)

FILE NAME: p07C172.dgn

PROJECT LEADER: CDL

DESIGNED BY: BMB

PLOT FILE: p07C172_195.1

PLOT DATE: 4/16/2013

DRAWN BY: BMB

CHECKED BY: CDL

SHEET 195 OF 217