




A 103+00

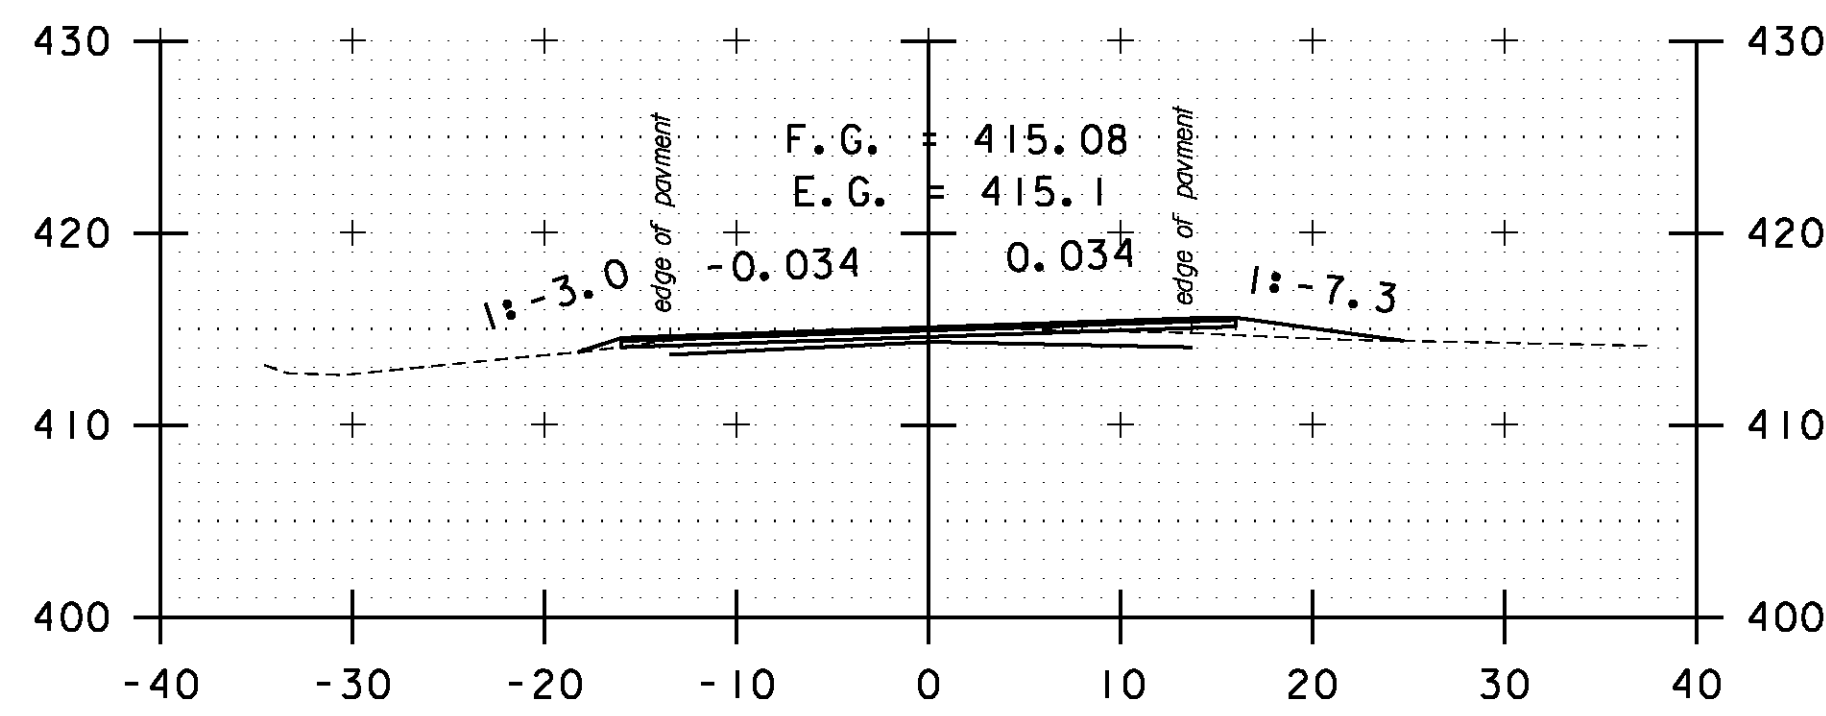


DRIVE RT
A 104+50

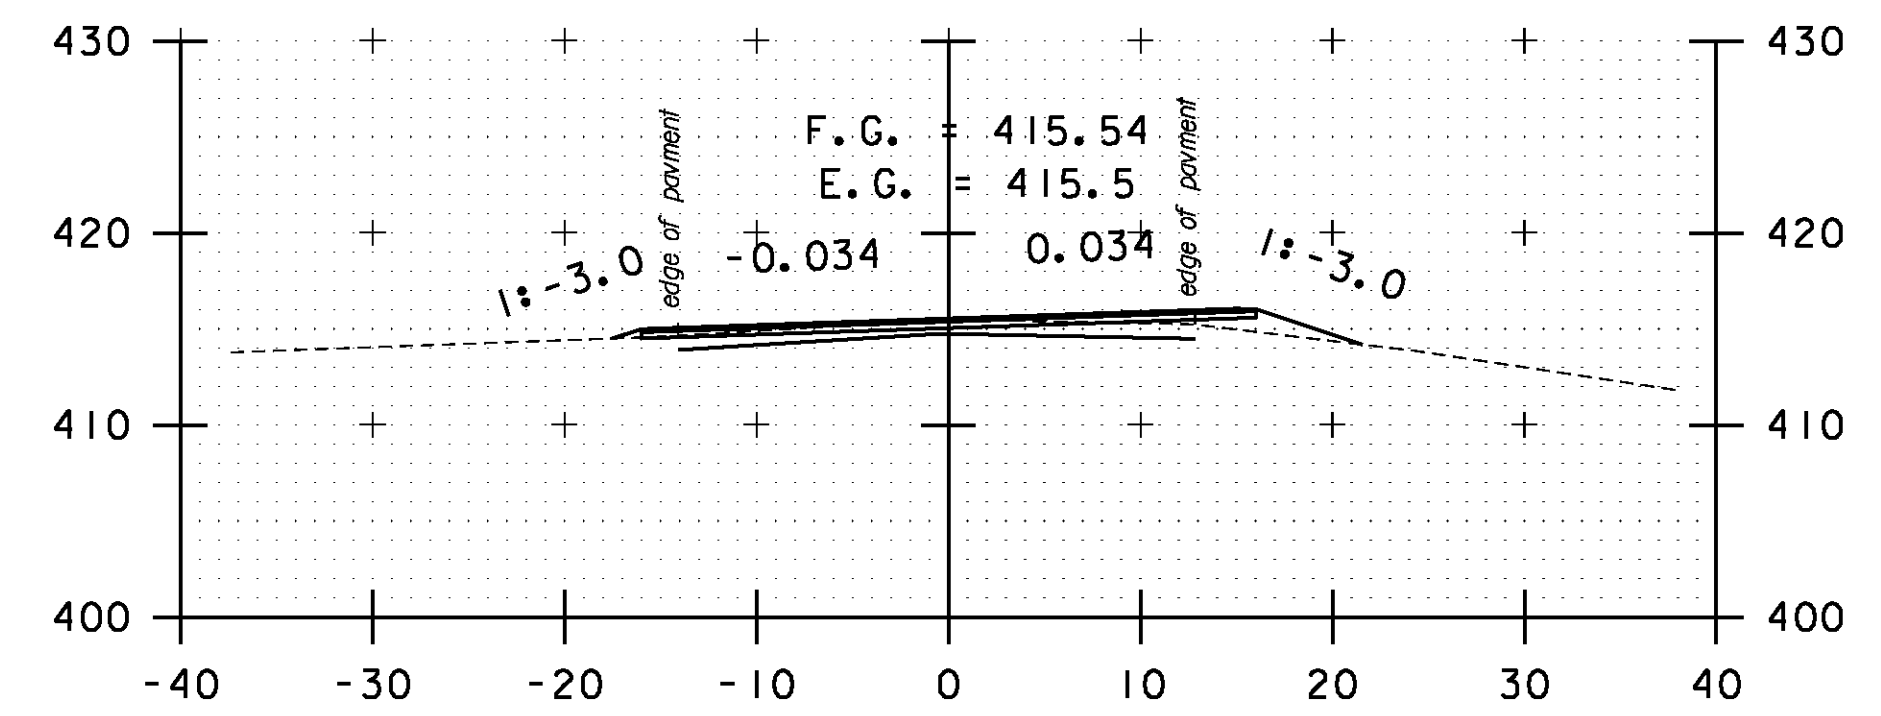


A 106+00

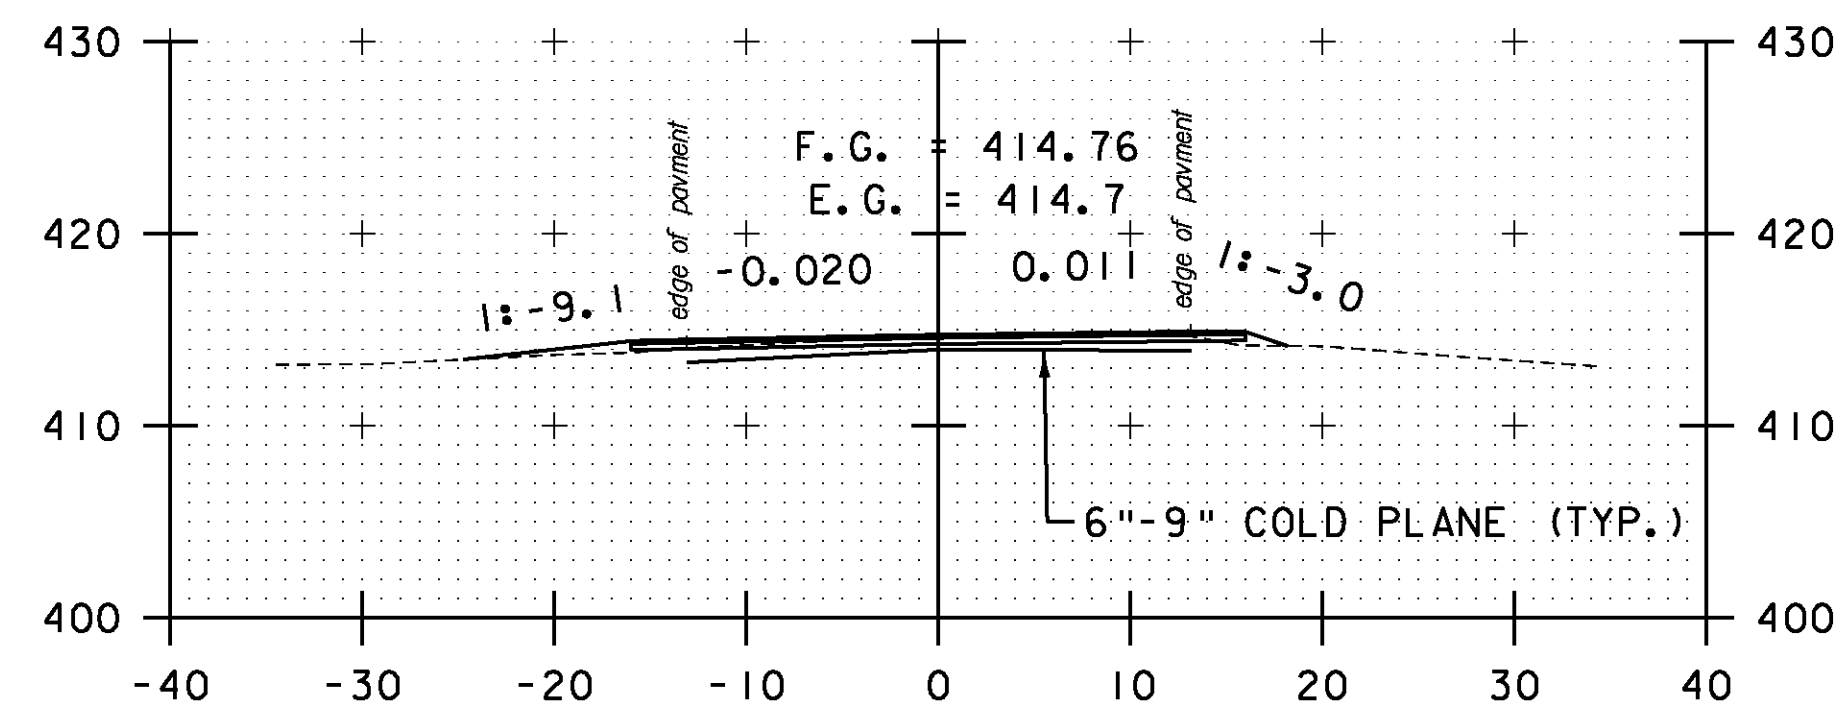


DRIVE LT
A 102+50

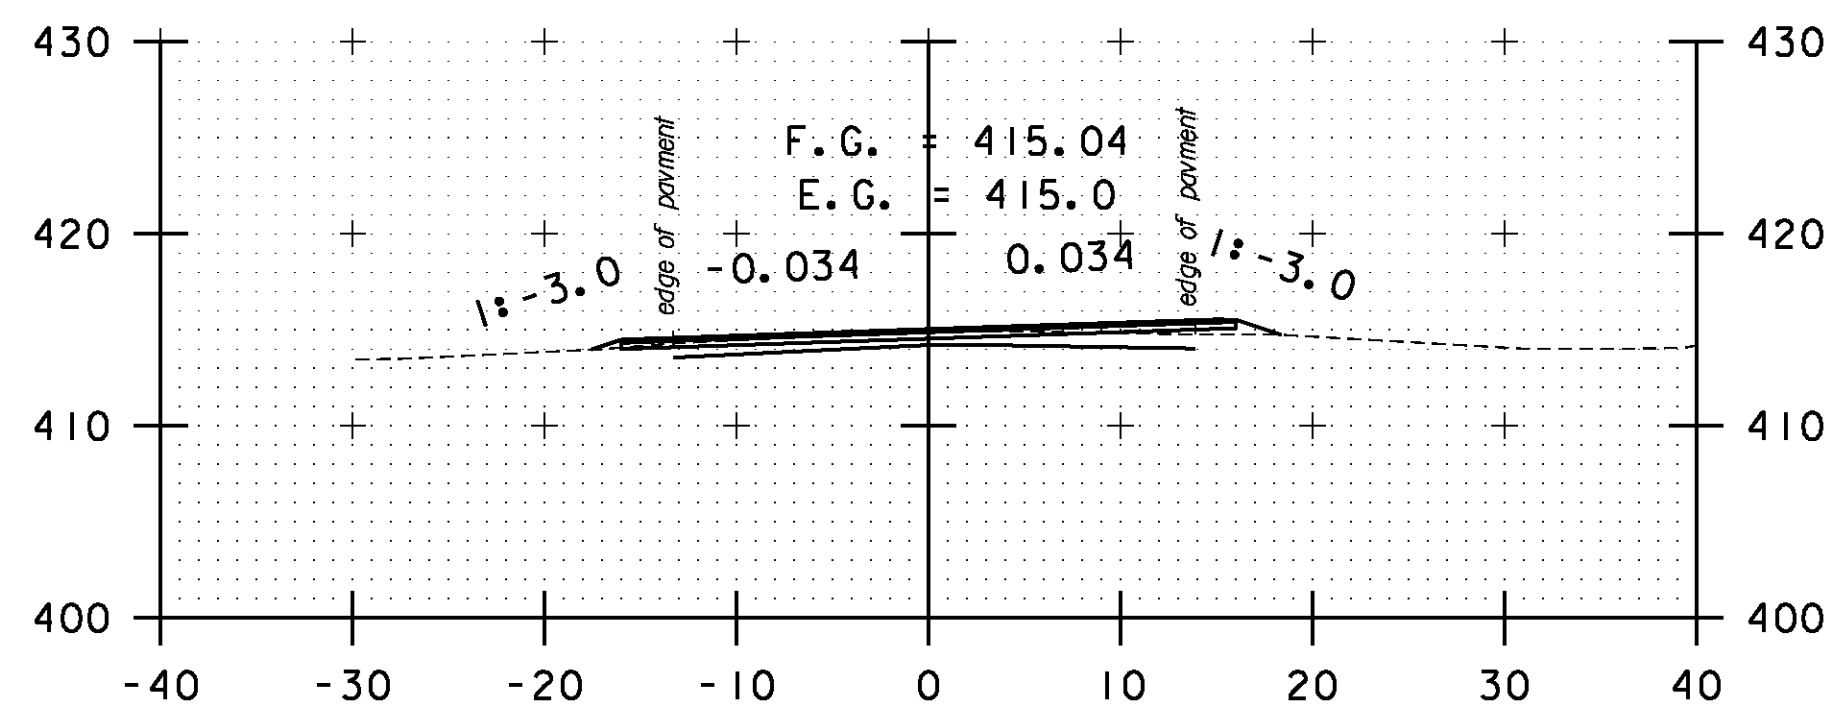


A 104+00

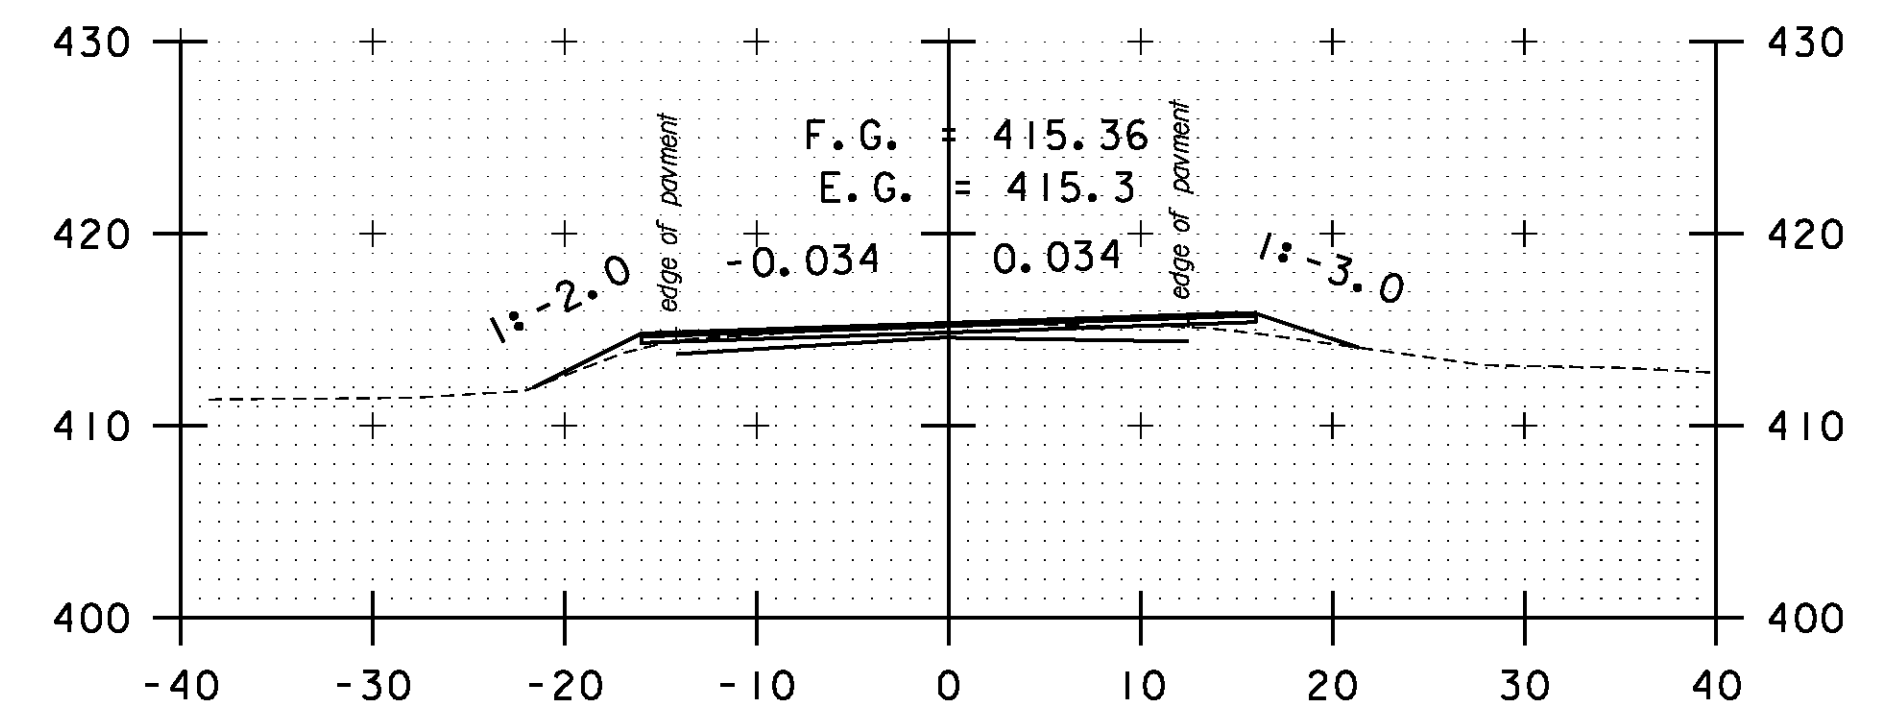


A 105+50

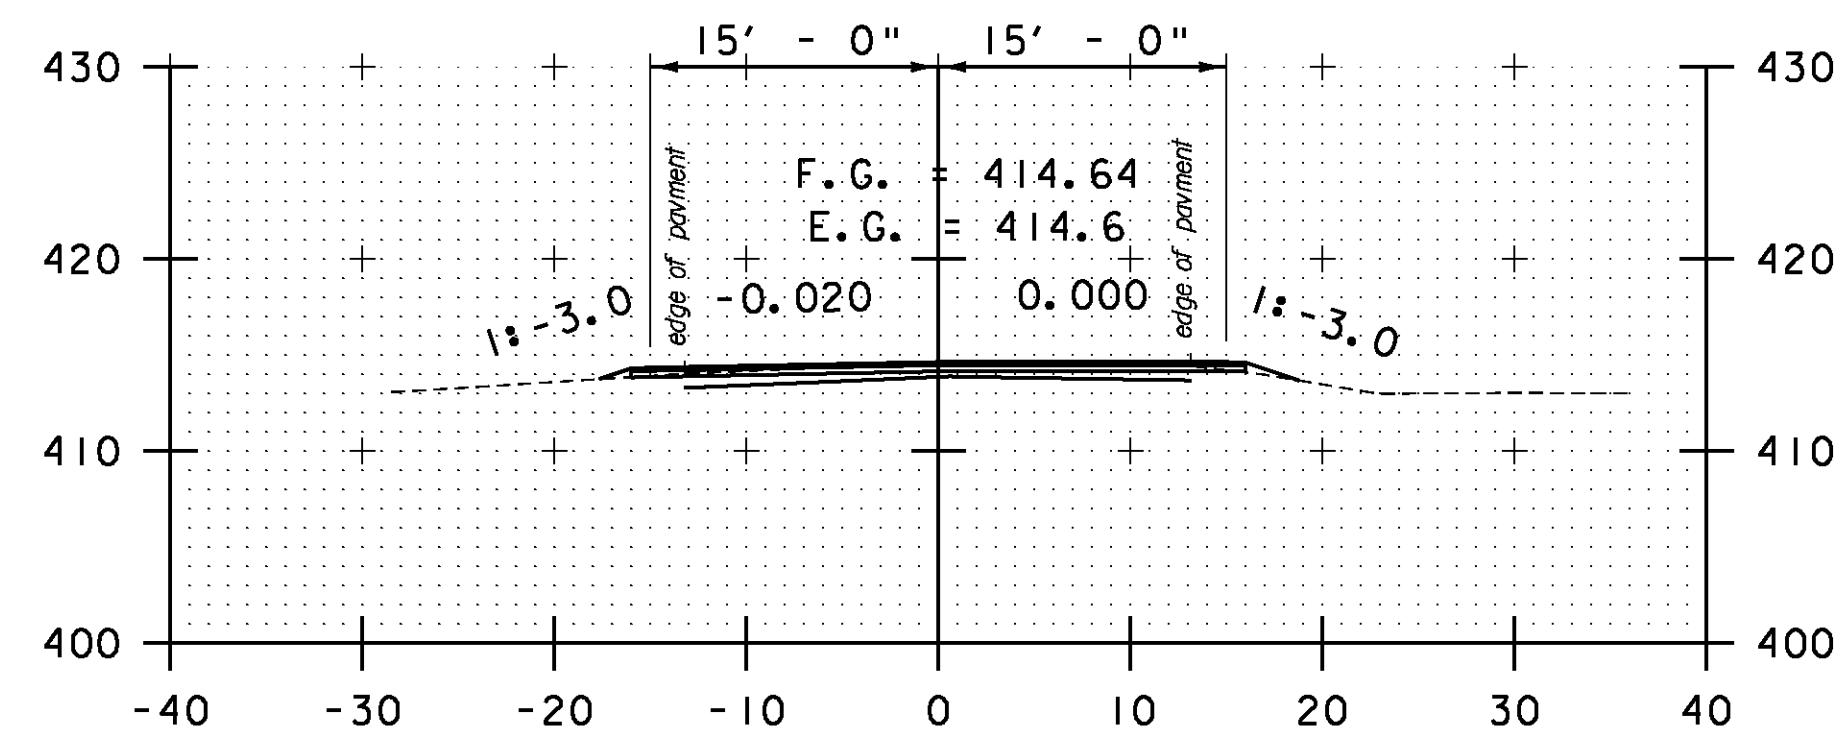

A 102+00

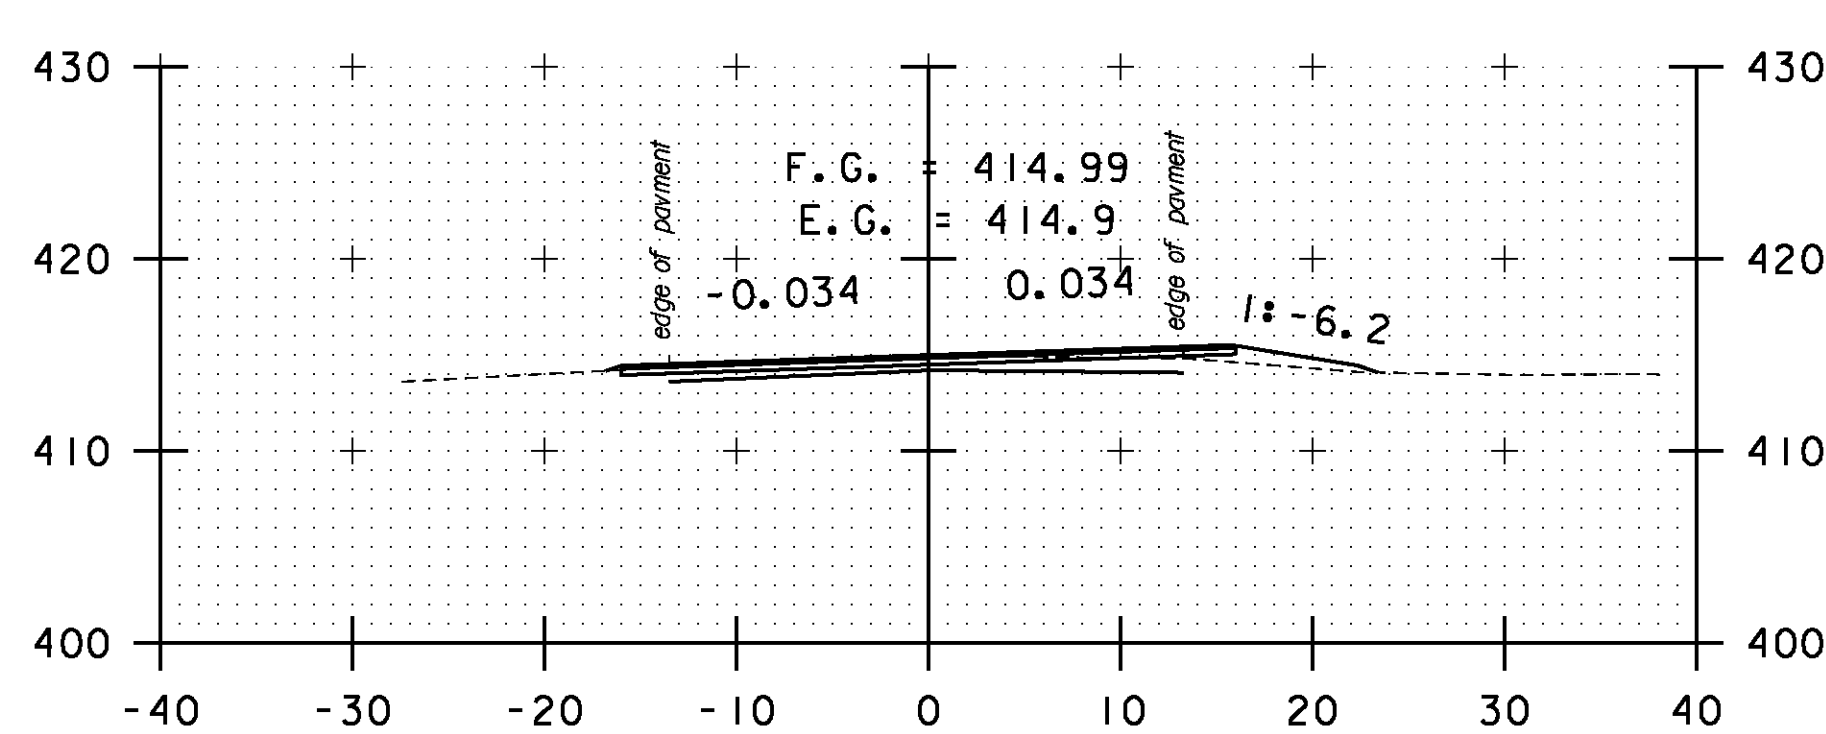


DRIVE RT
A 103+50

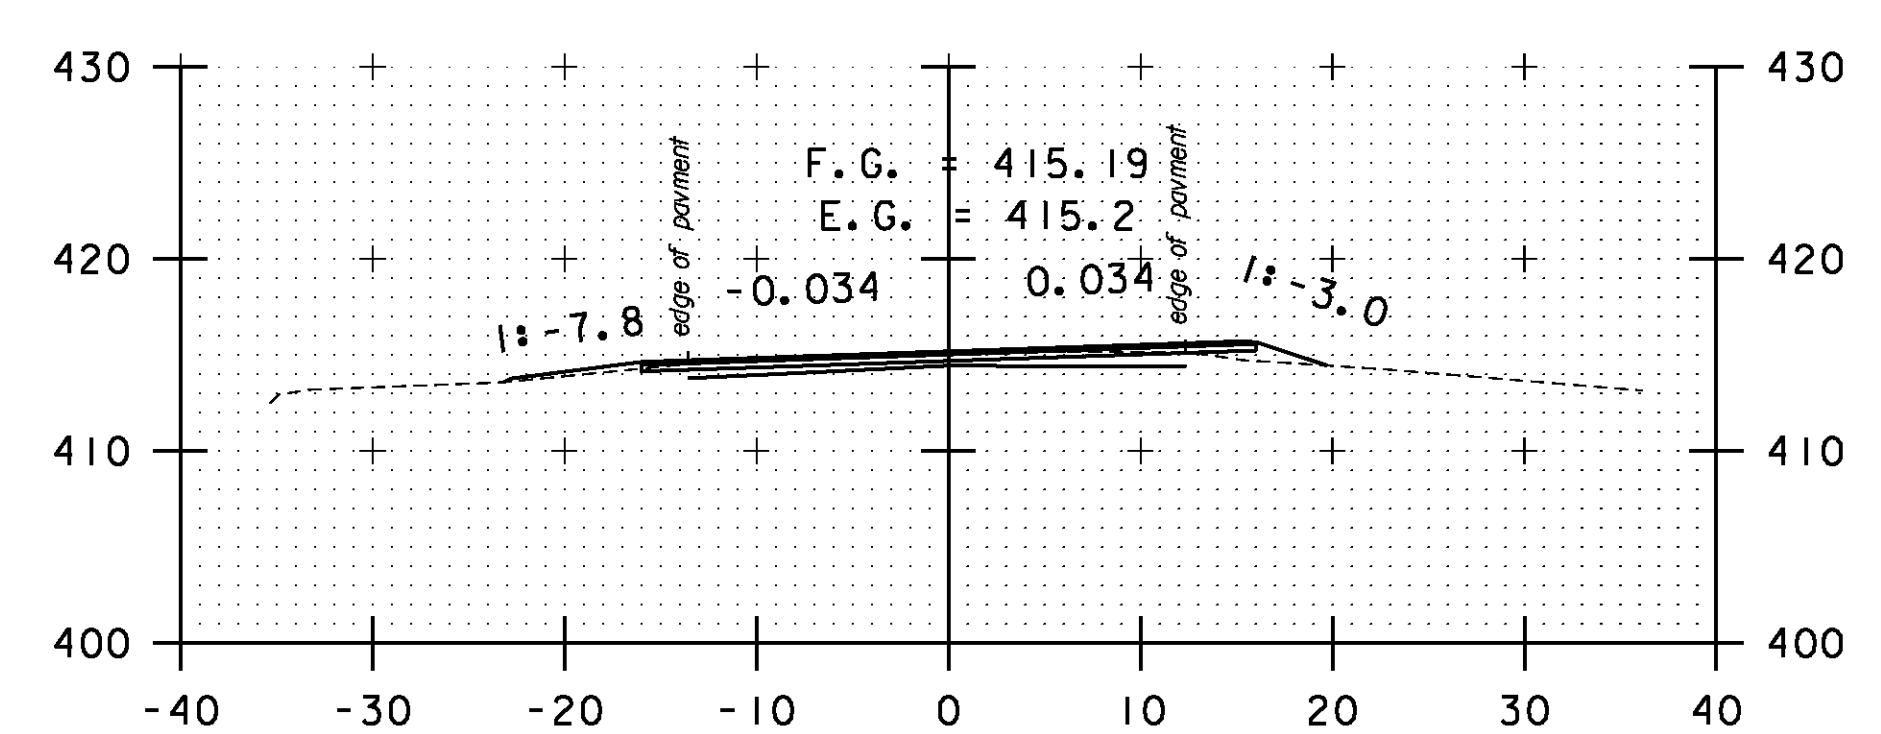

DRIVE LT
A 105+00

STA. A 102+00 TO STA. A 106+00

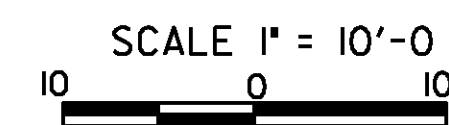

CROSS SECTION SHEET 70

PROJECT NAME: BOLTON-WATERBURY

PROJECT NUMBER: STP 2709(1)

FILE NAME: p07C172.dgn

PROJECT LEADER: CDL

DESIGNED BY: BMB

PLOT FILE: p07C172_196.1

PLOT DATE: 4/16/2013

DRAWN BY: BMB

CHECKED BY: CDL

SHEET 196 OF 217