




A 112+00

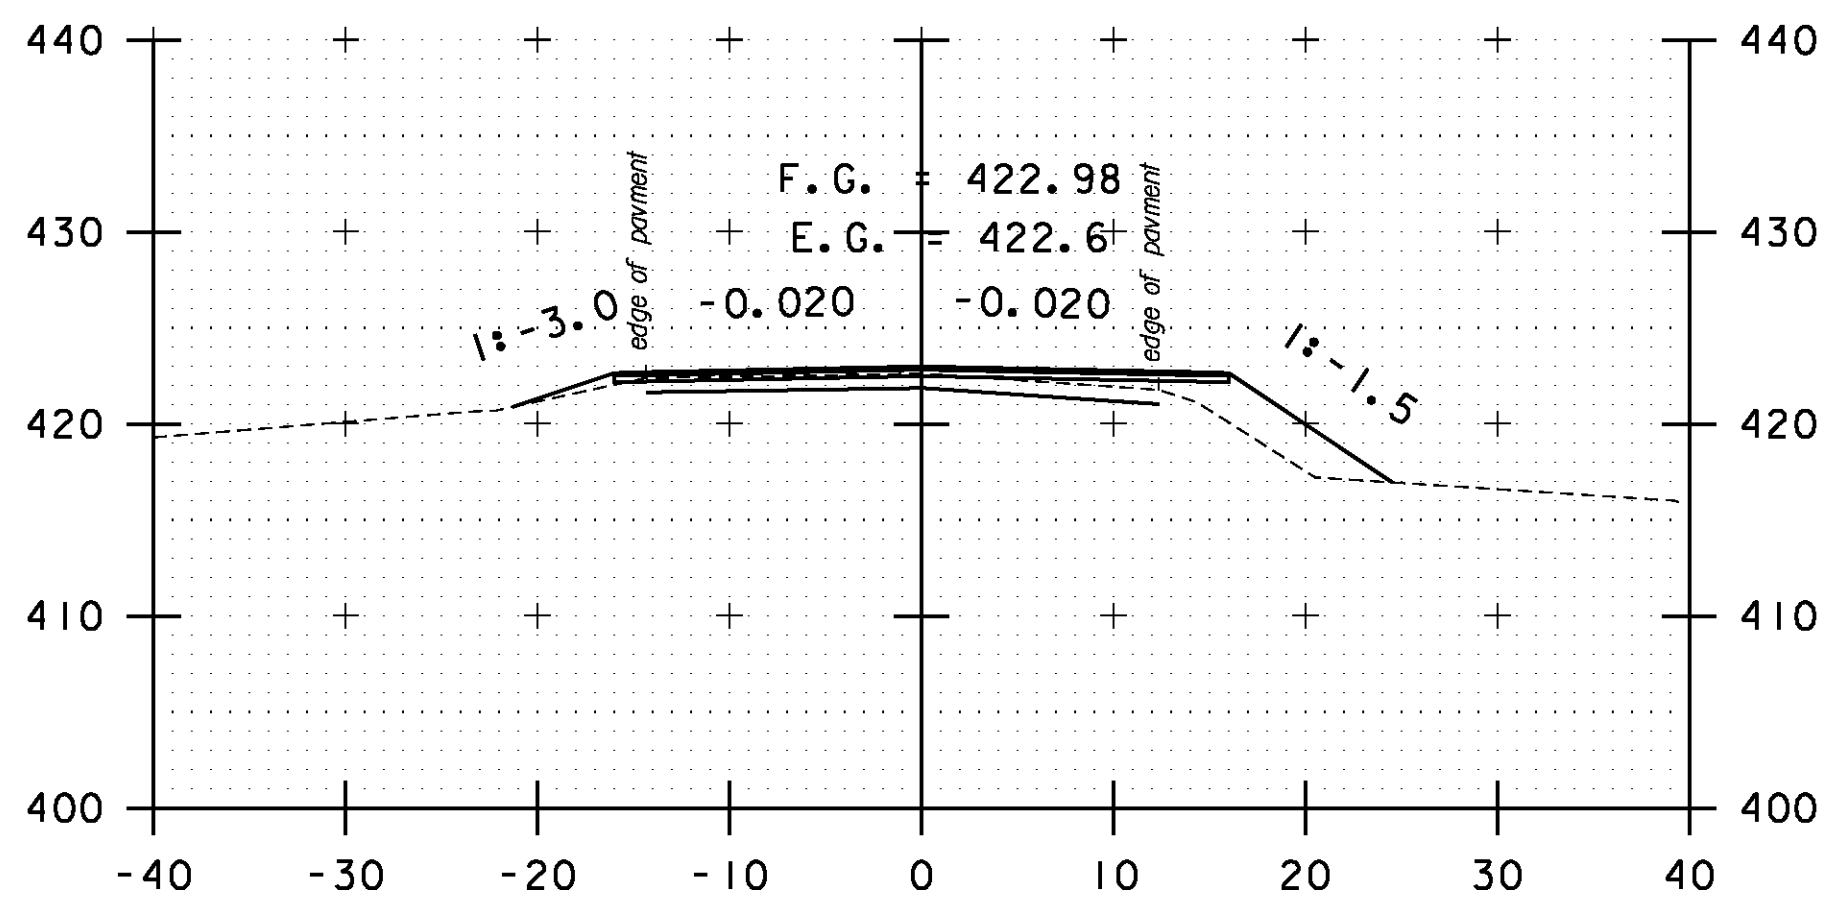


A 113+50

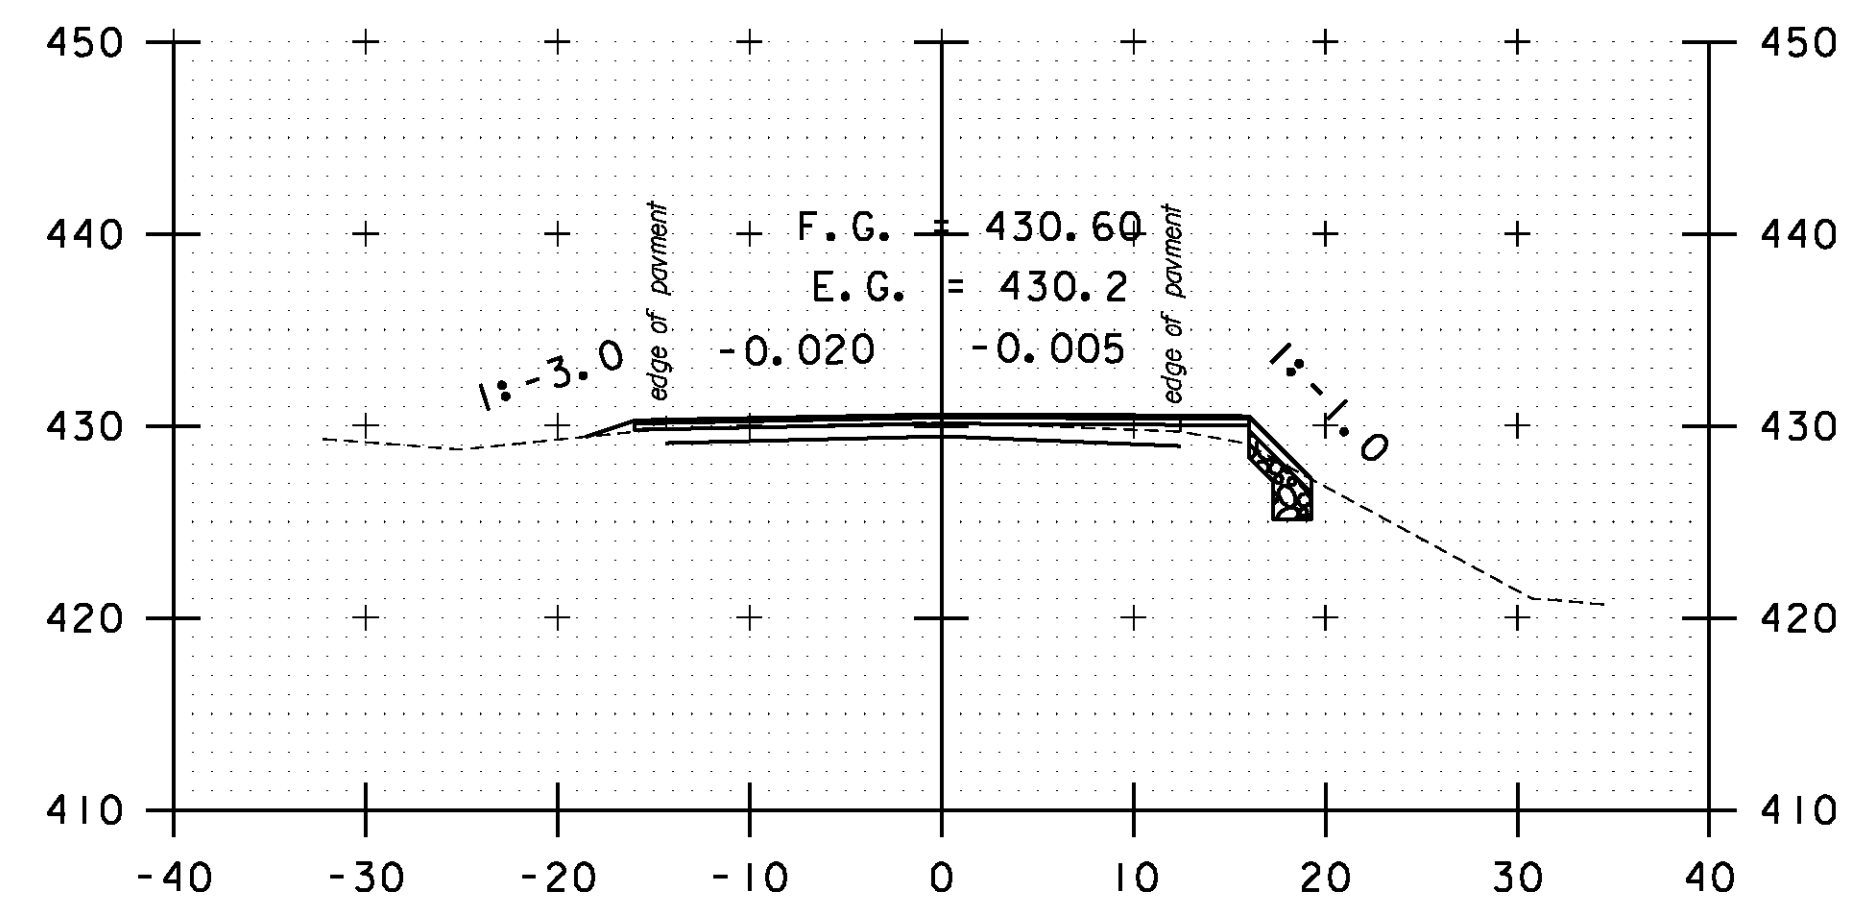


A 115+00

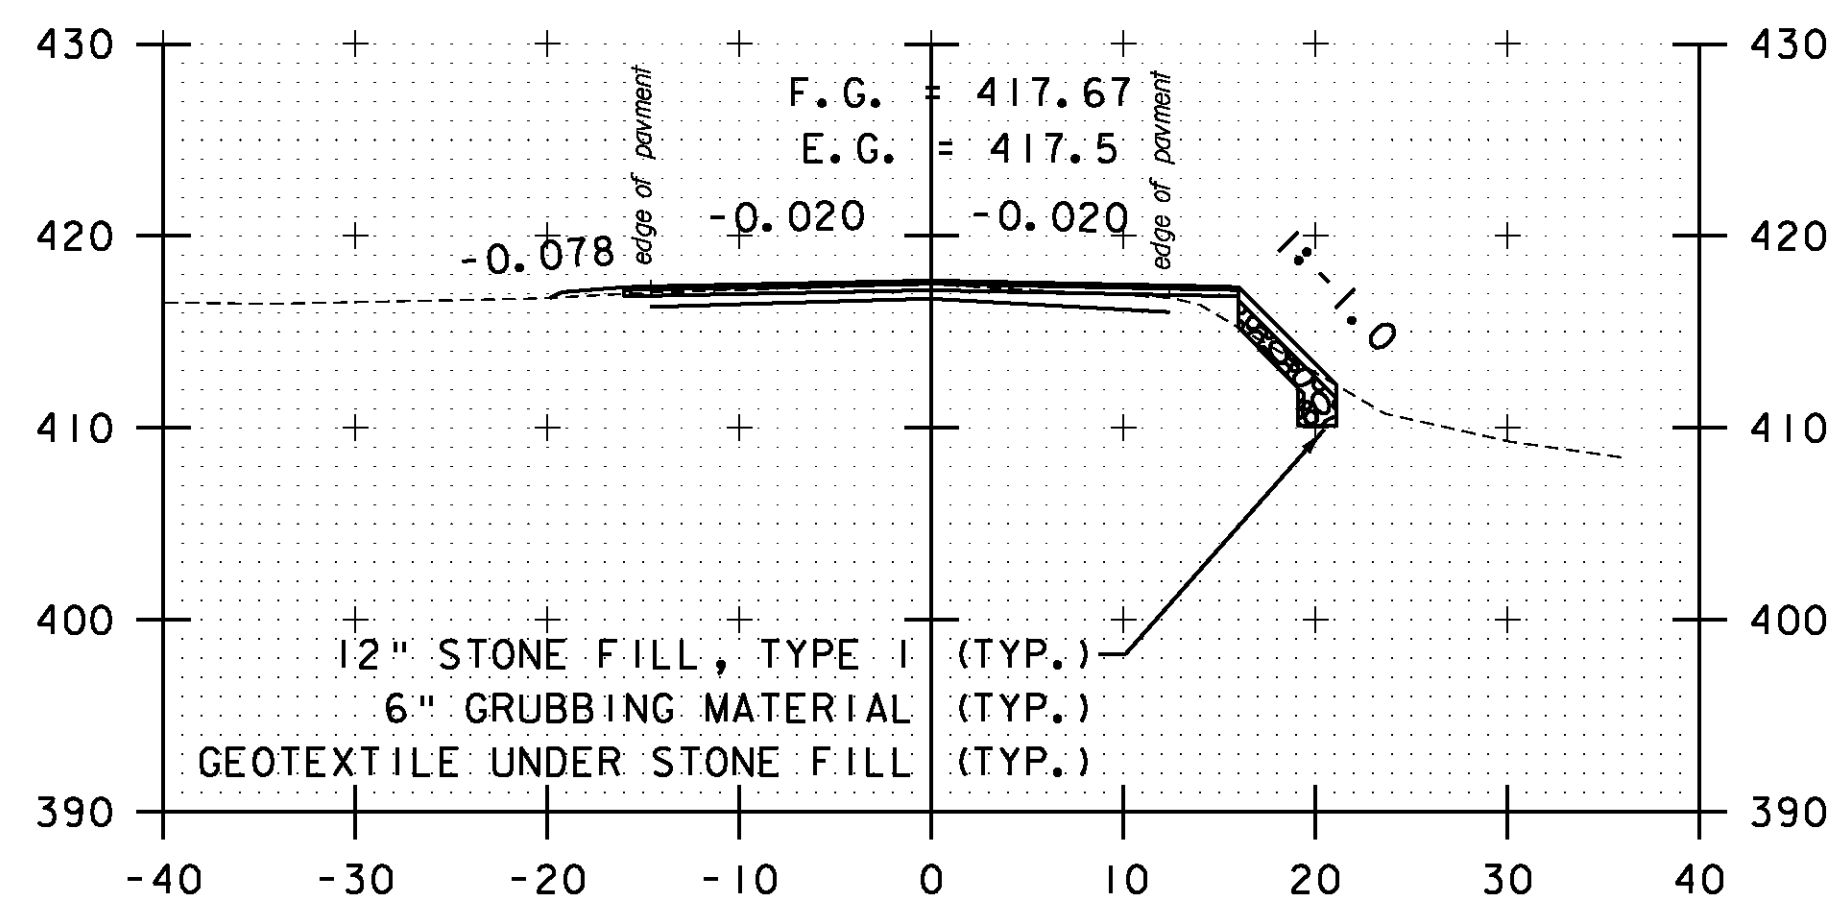


DRIVE LT  
A 111+50

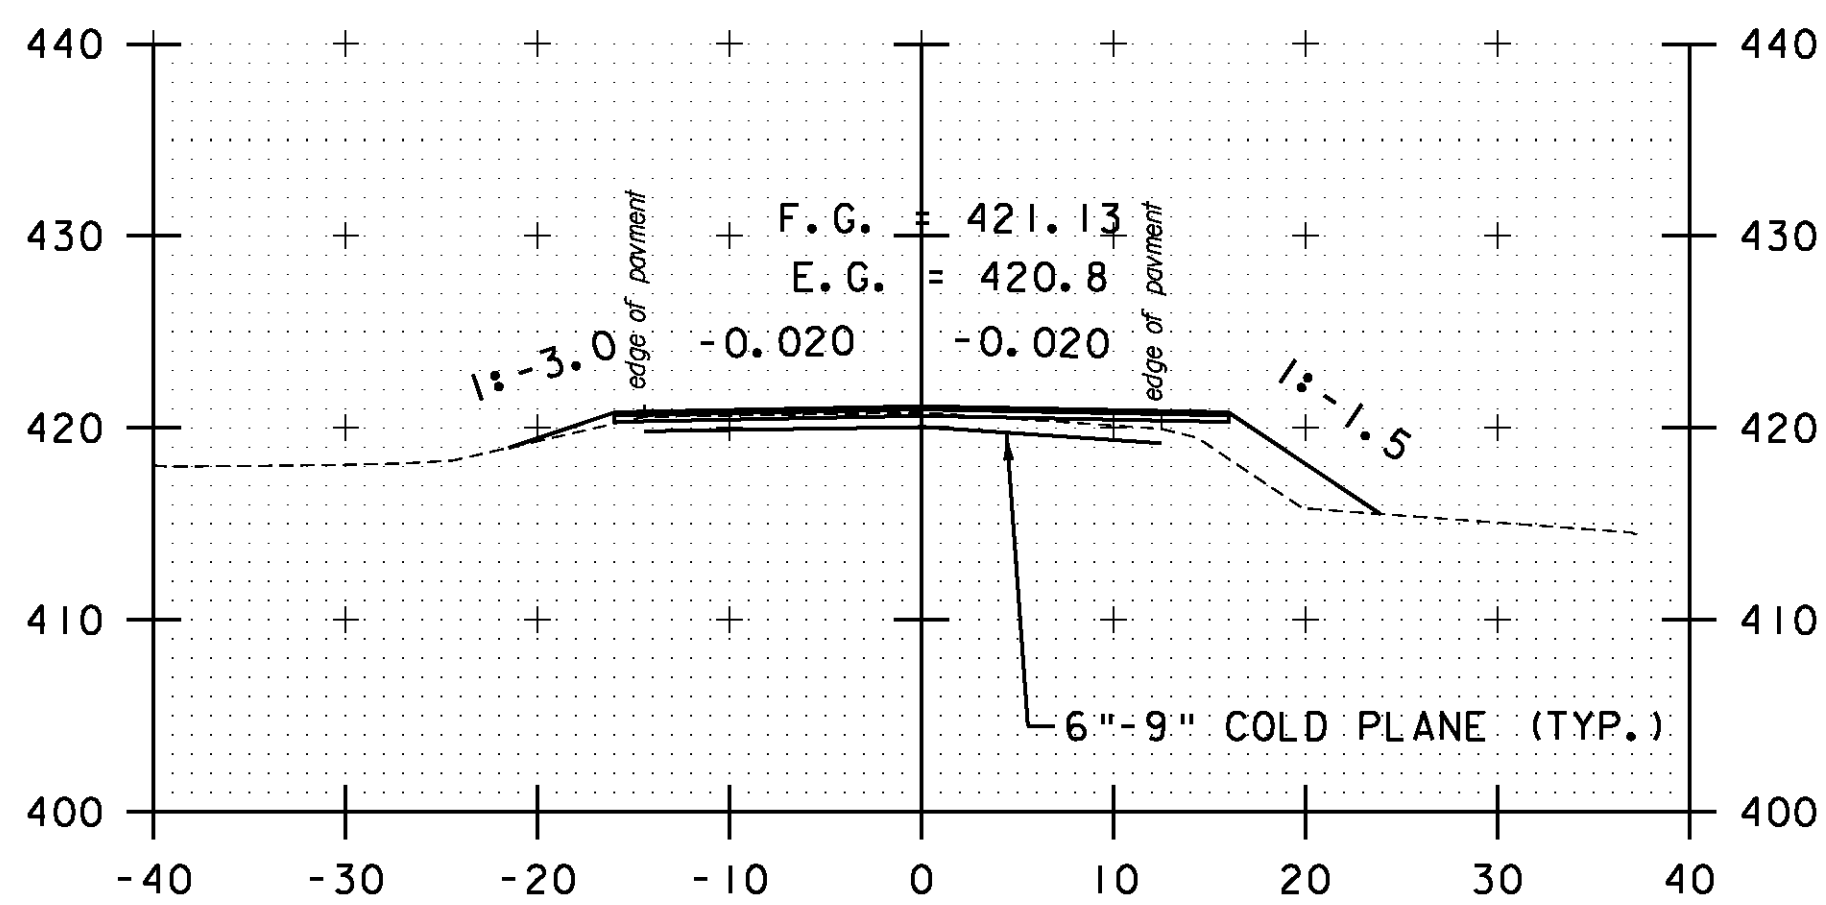


A 113+00

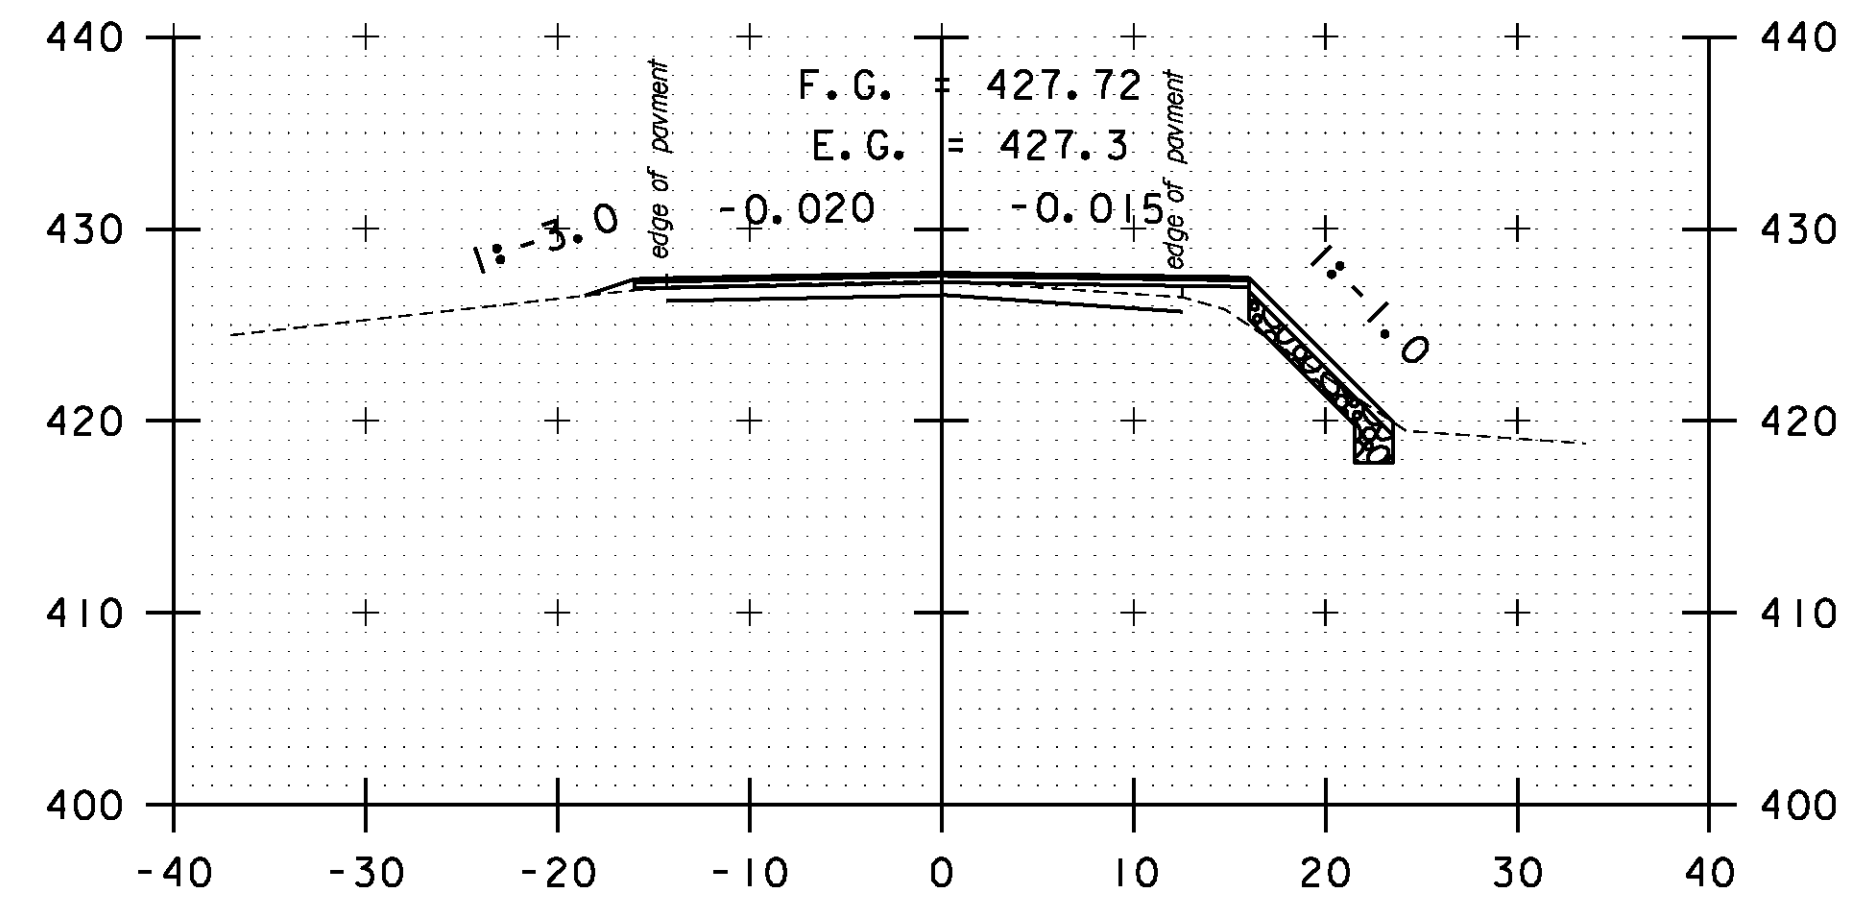


A 114+50

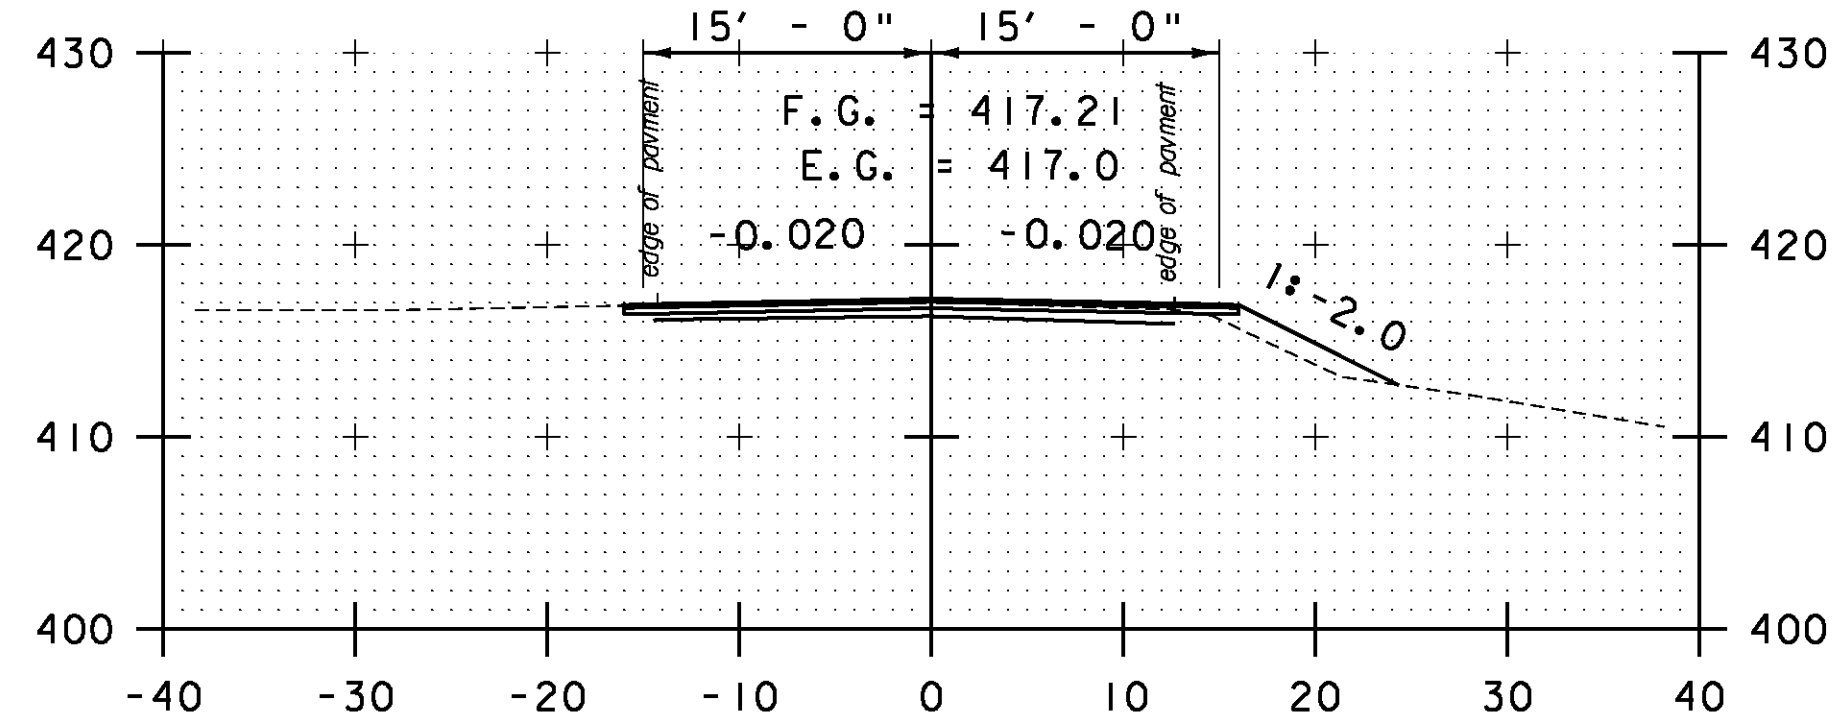

A 111+00

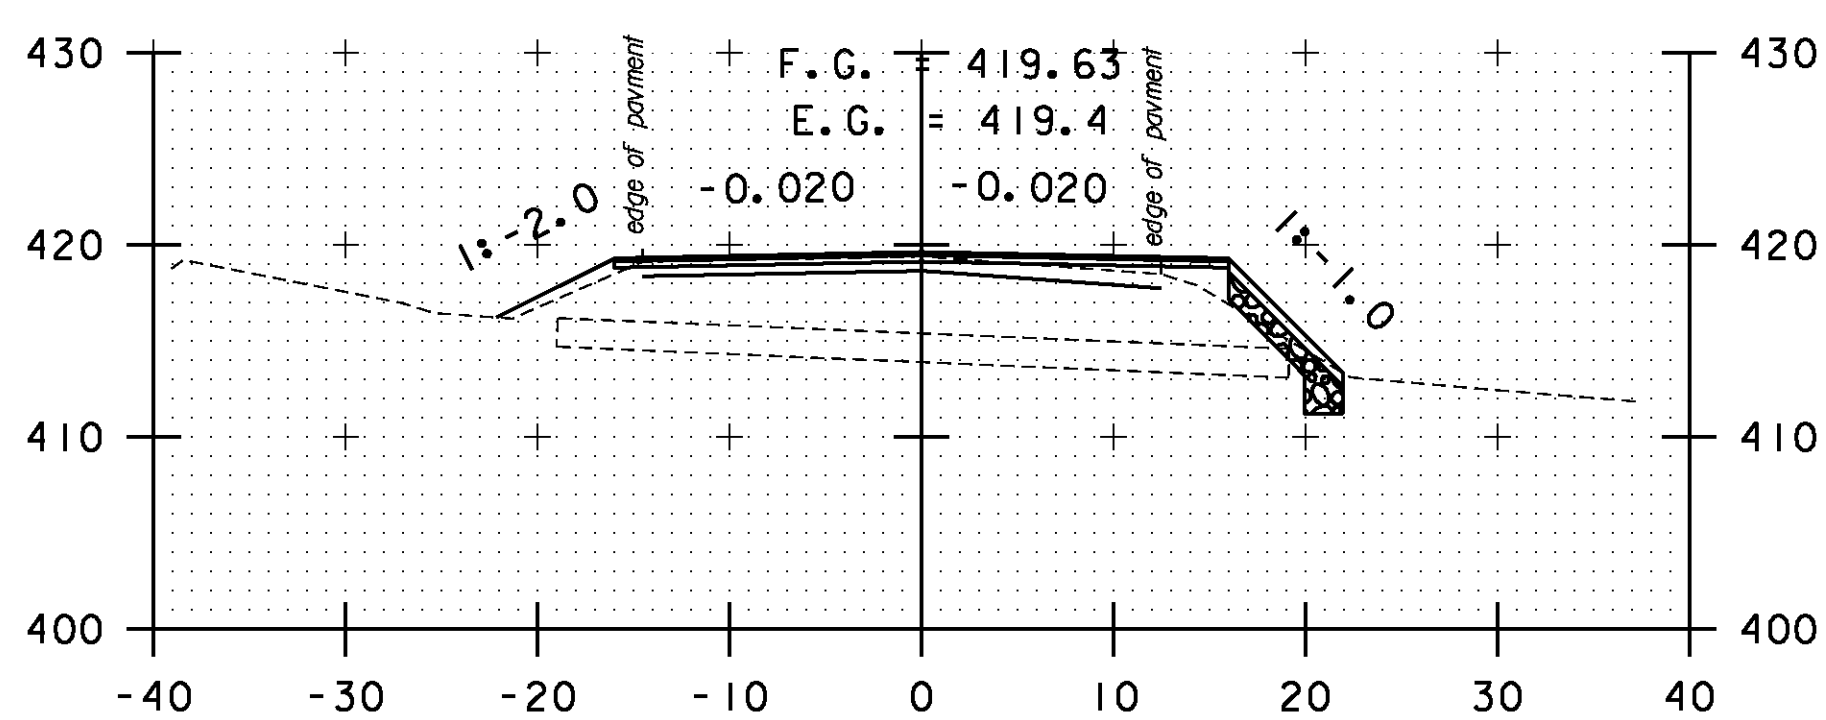

A 112+50

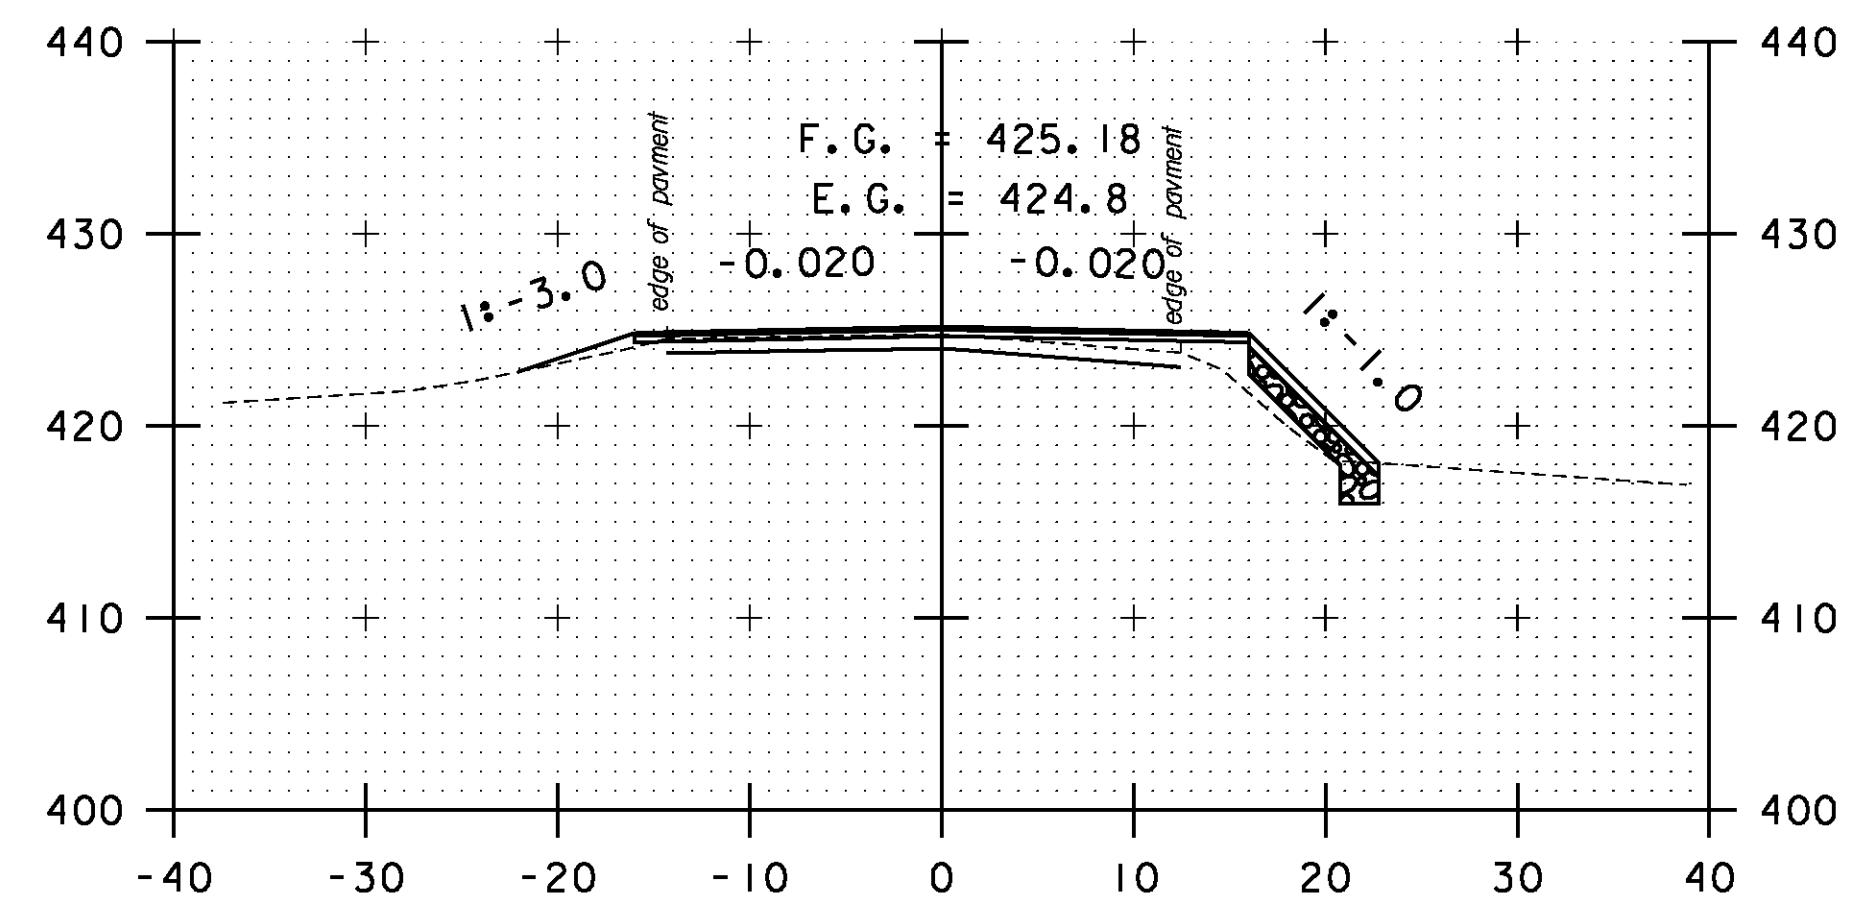

A 114+00

STA. A 111+00 TO STA. A 115+00



**CROSS SECTION SHEET 72**

PROJECT NAME: BOLTON-WATERBURY

PROJECT NUMBER: STP 2709(1)

FILE NAME: p07C172.dgn

PROJECT LEADER: CDL

DESIGNED BY: BMB

PLOT FILE: p07C172\_198.1

PLOT DATE: 4/16/2013

DRAWN BY: BMB

CHECKED BY: CDL

SHEET 198 OF 217