




DRIVE RT  
A 116+50

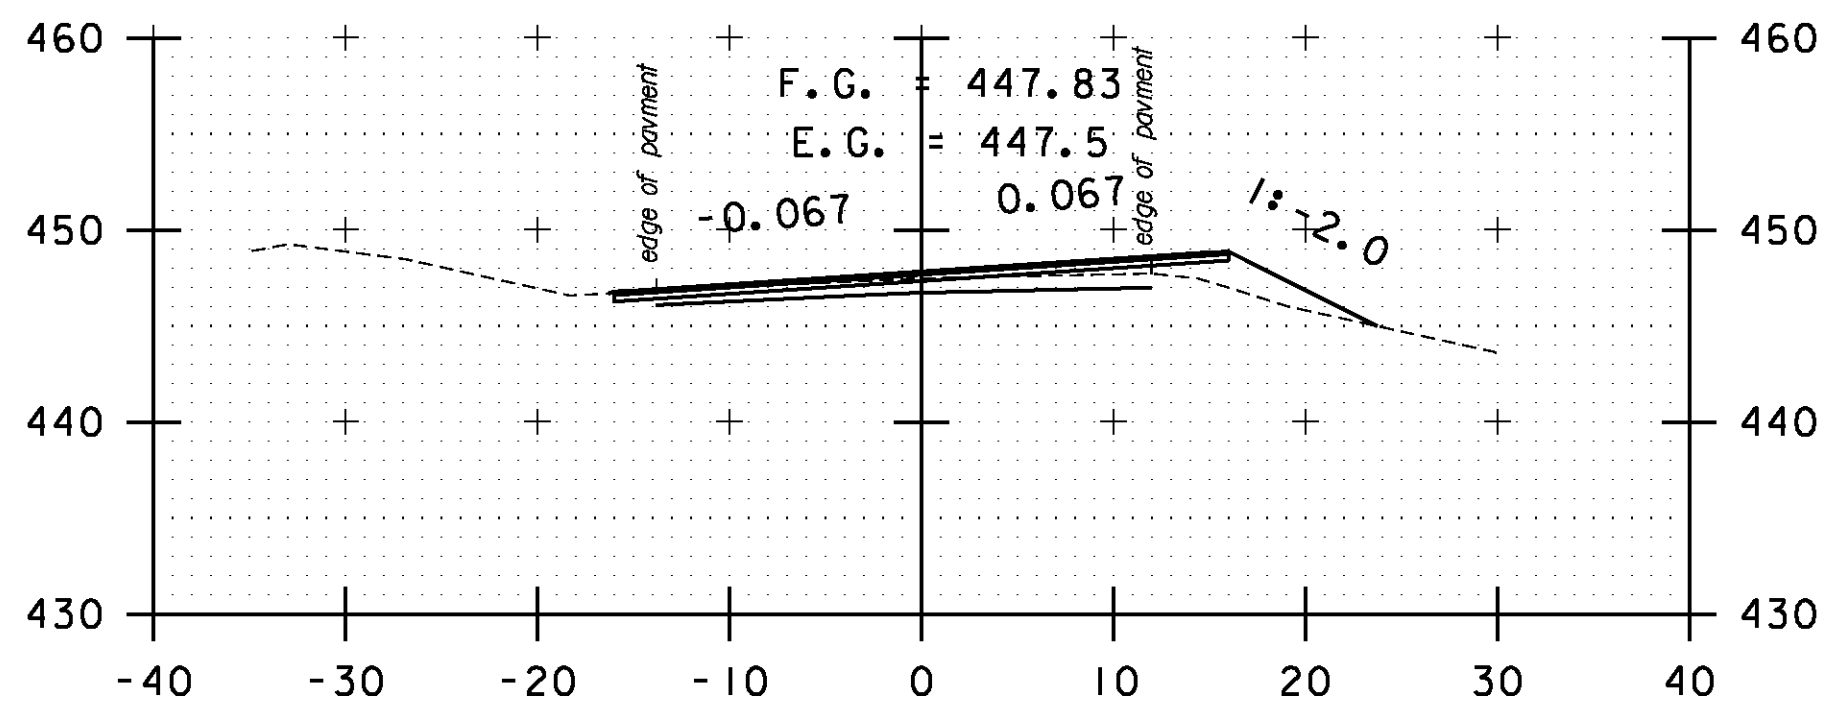


A 118+00

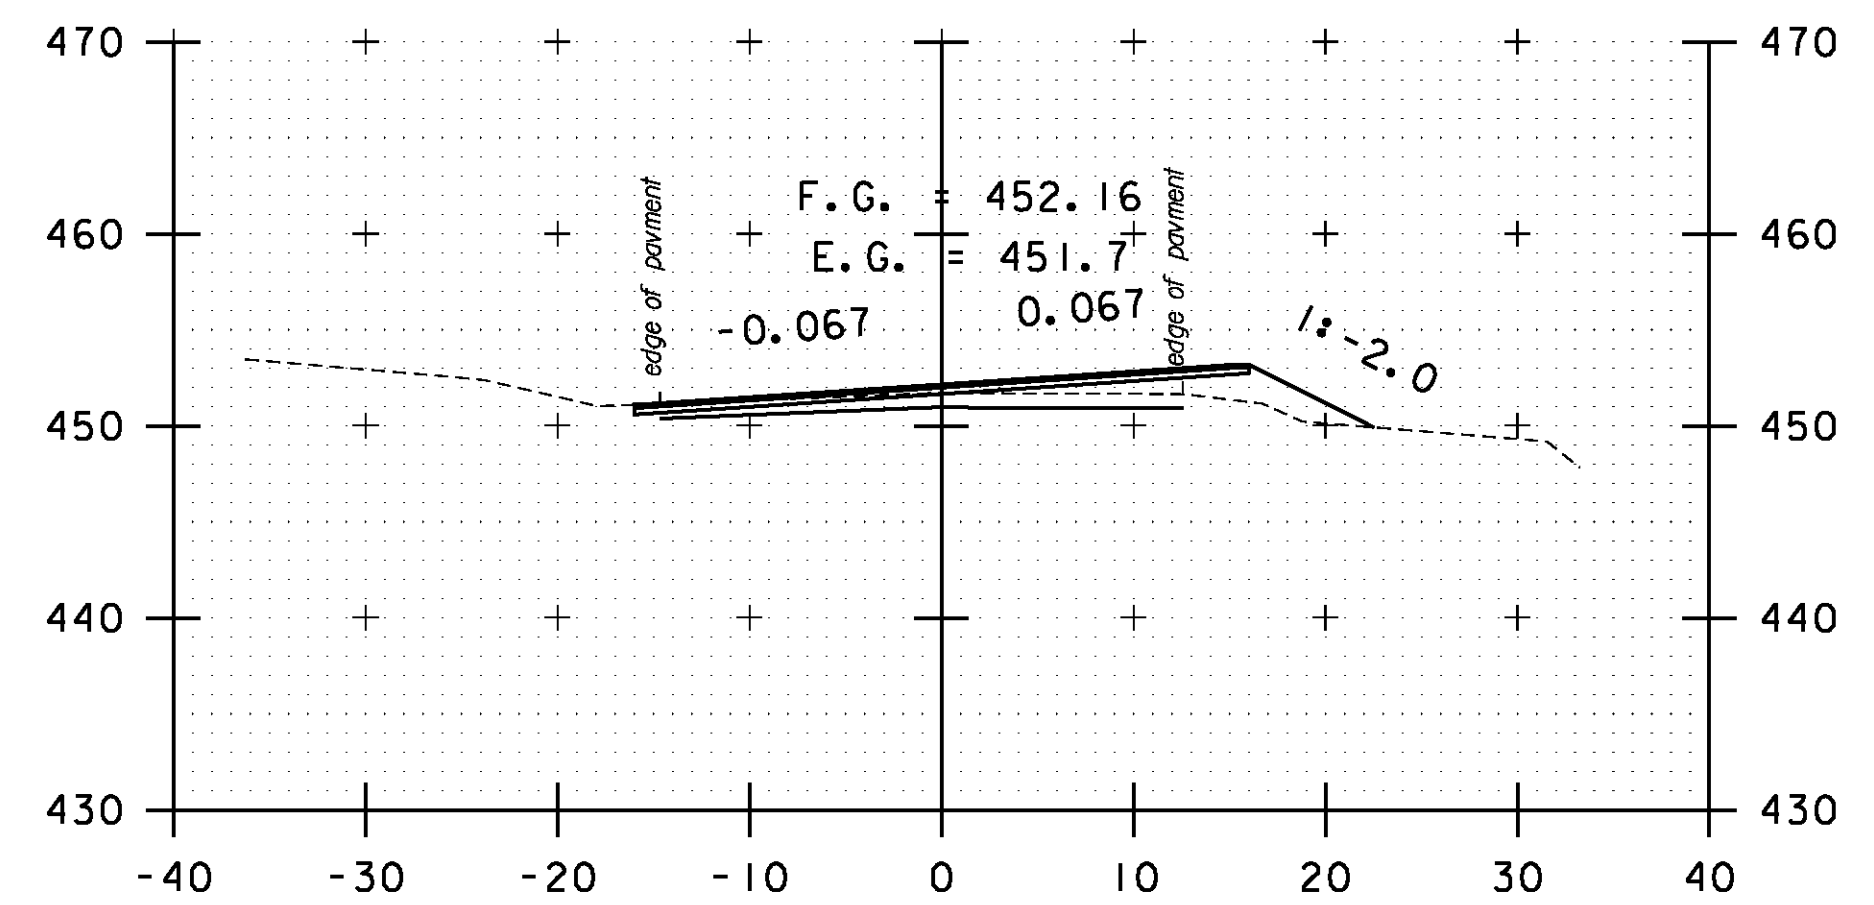


A 119+50

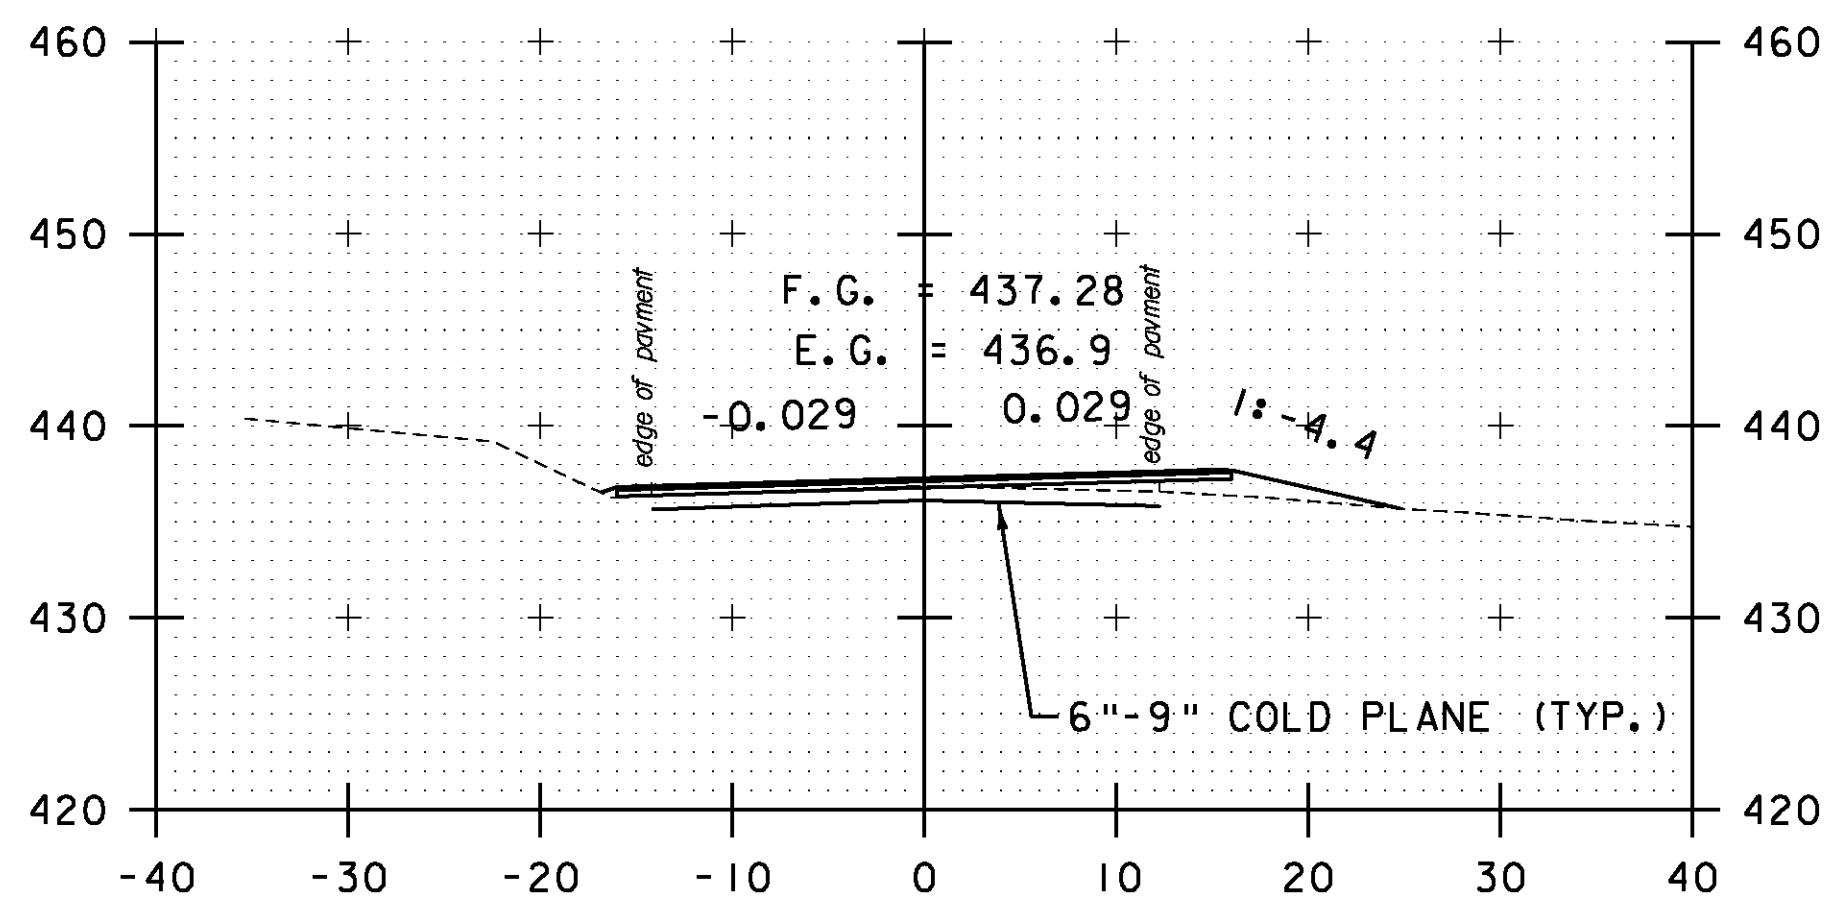


DRIVE RT  
A 116+00

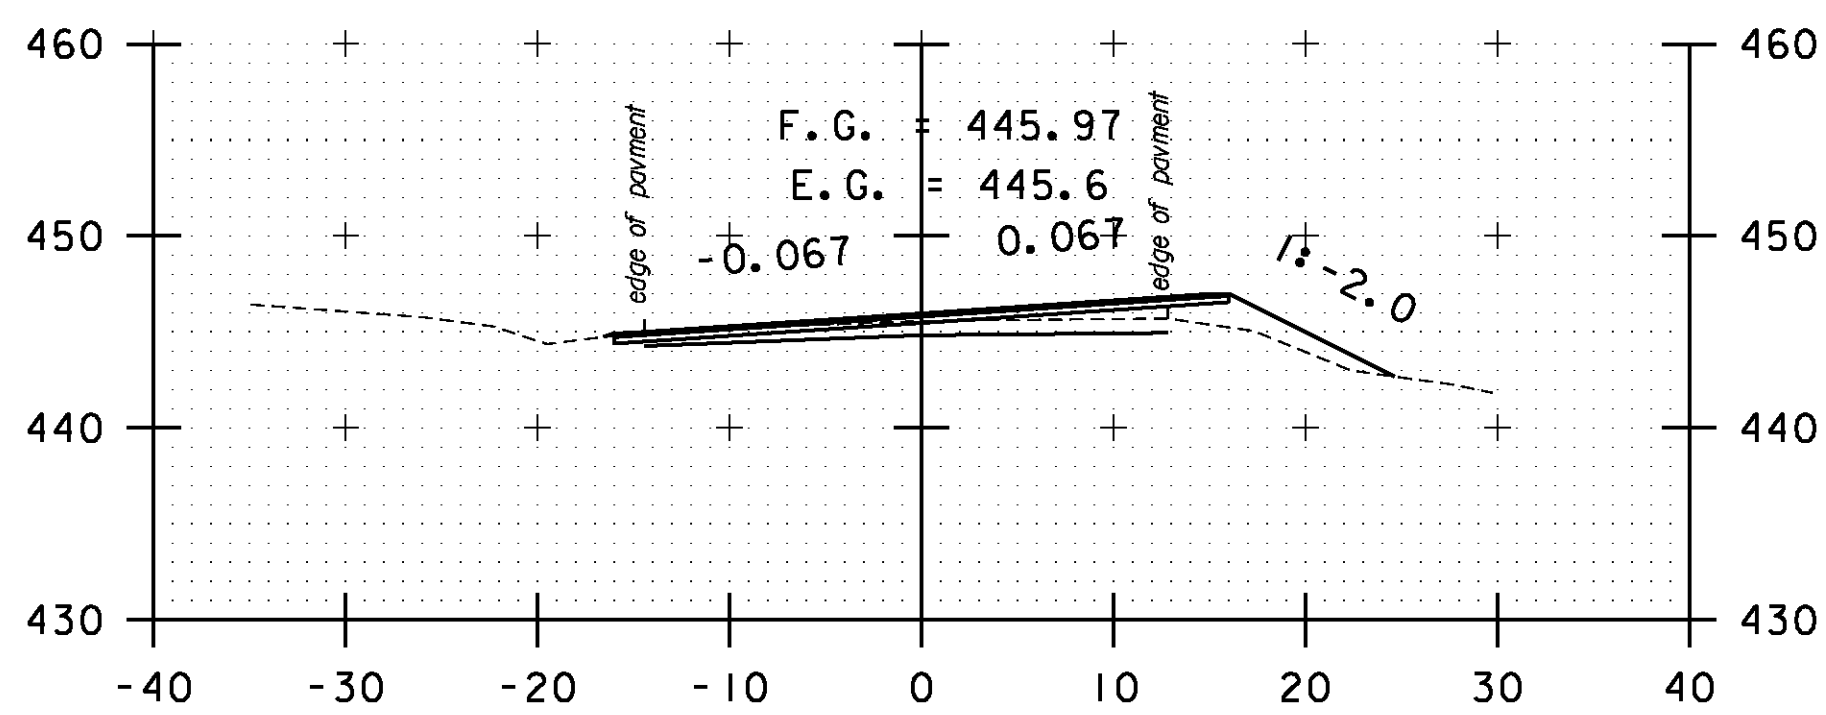


A 117+50

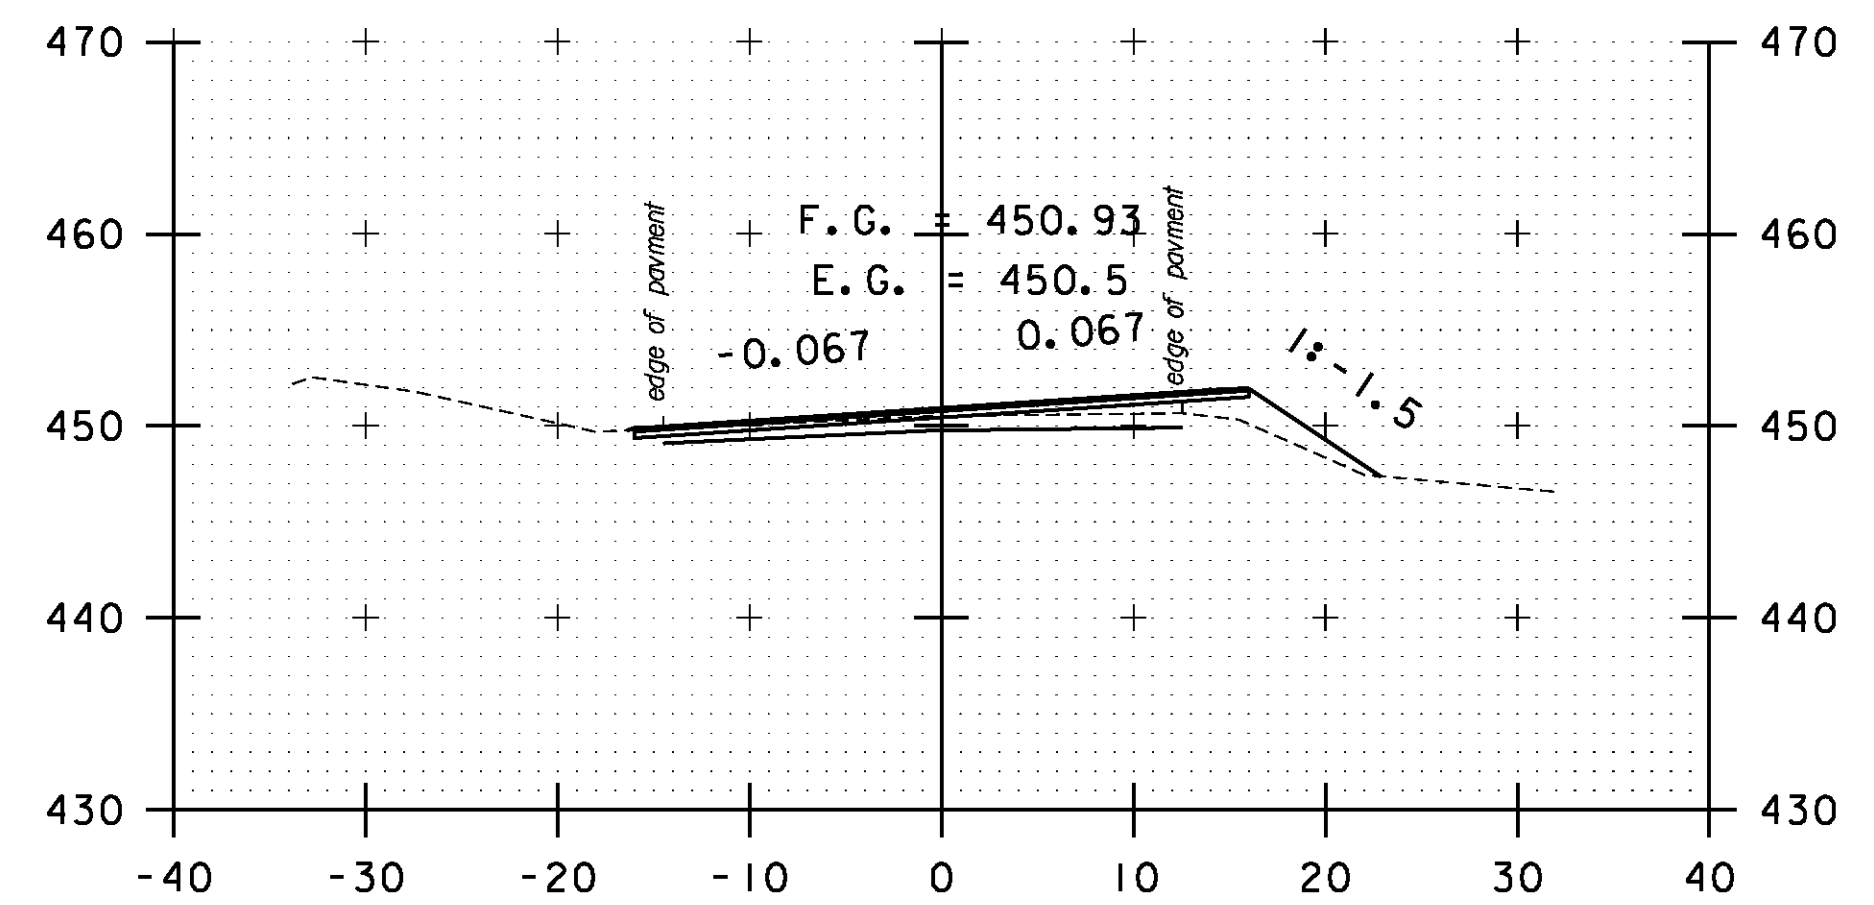


A 119+00

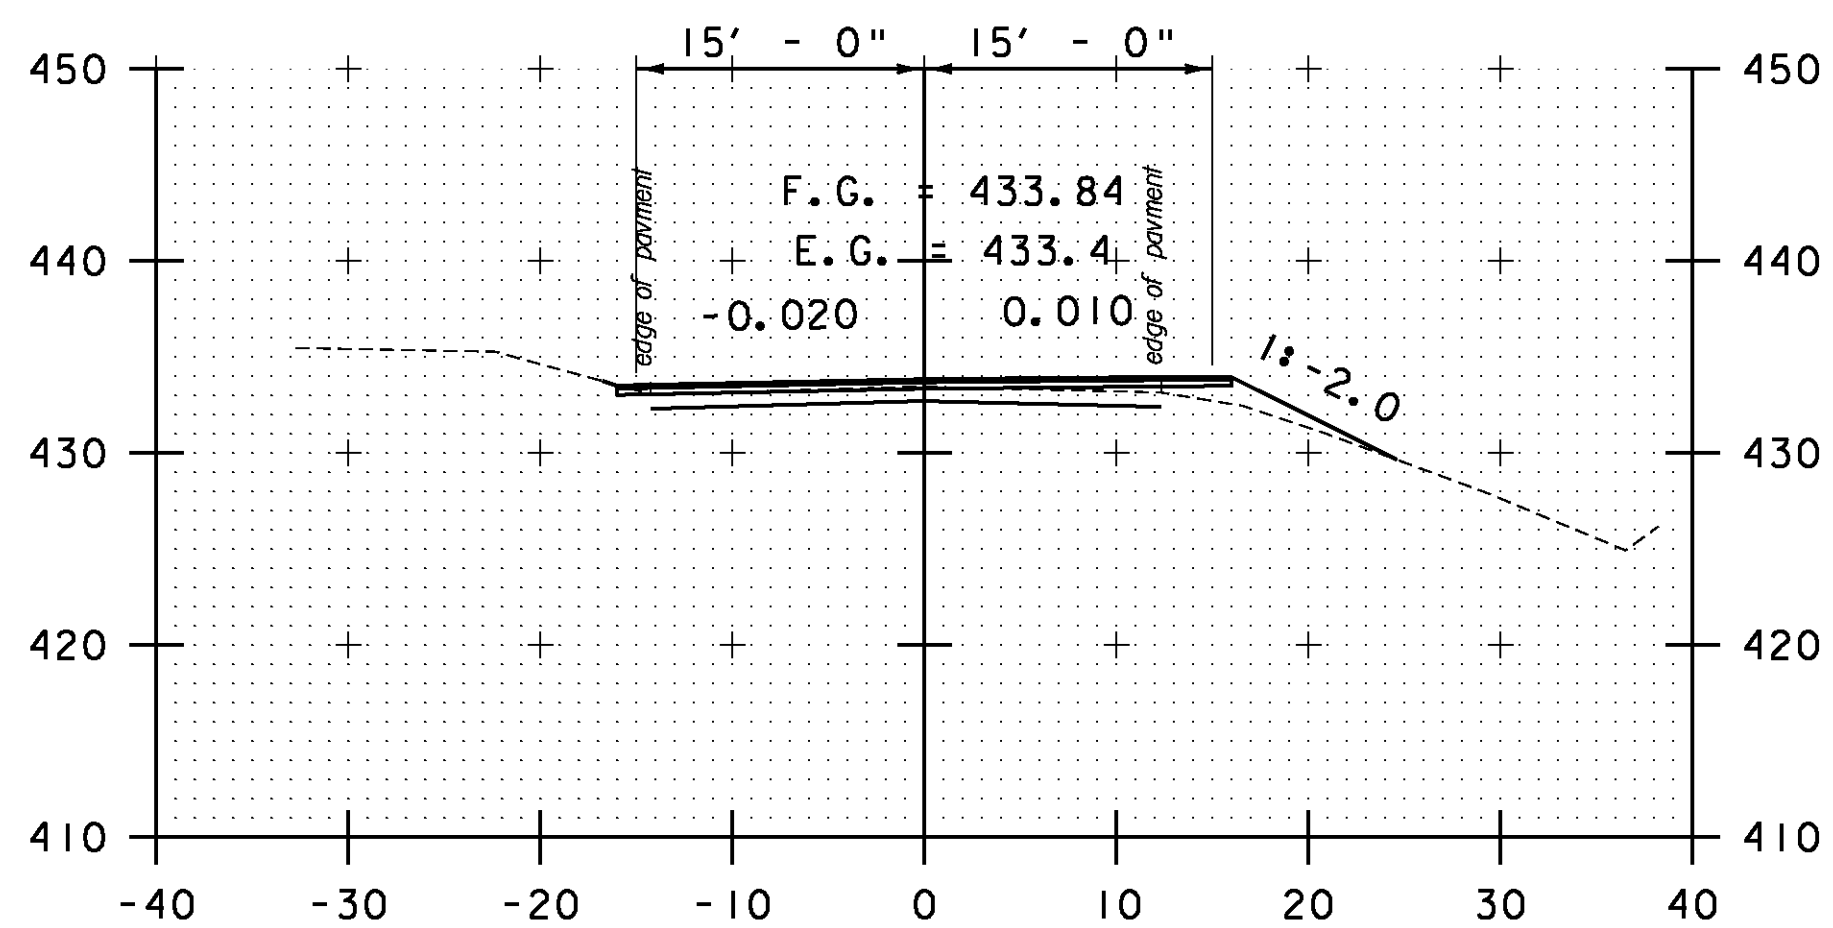

A 115+50

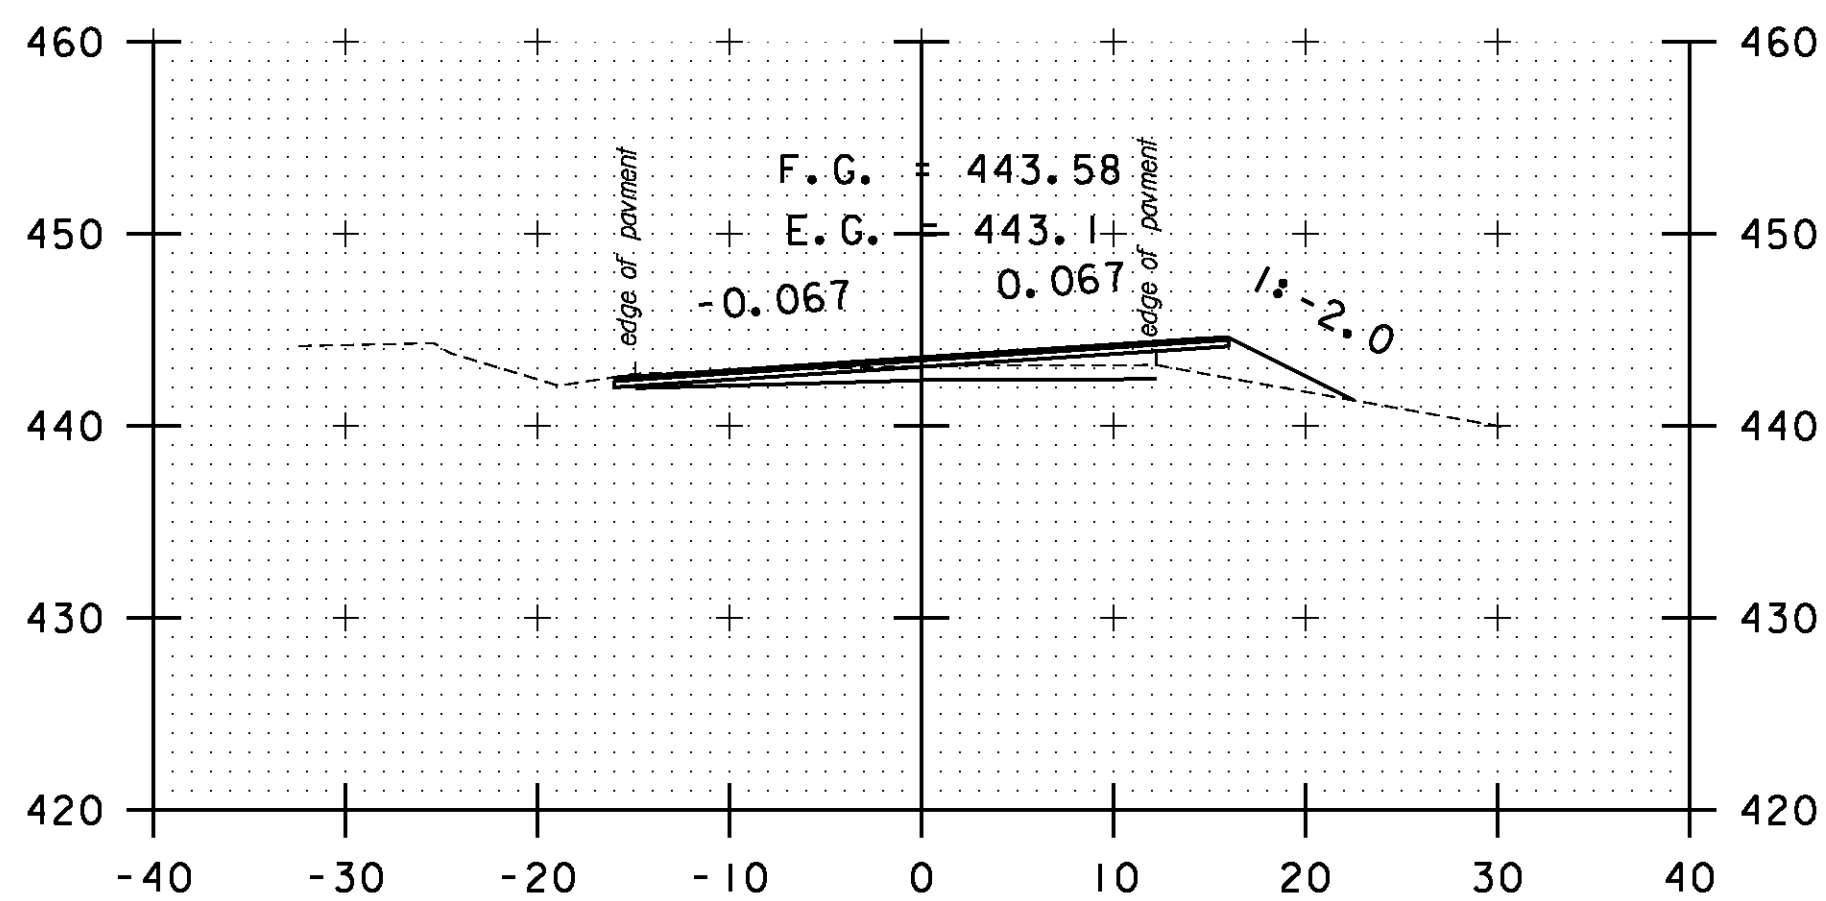


A 117+00

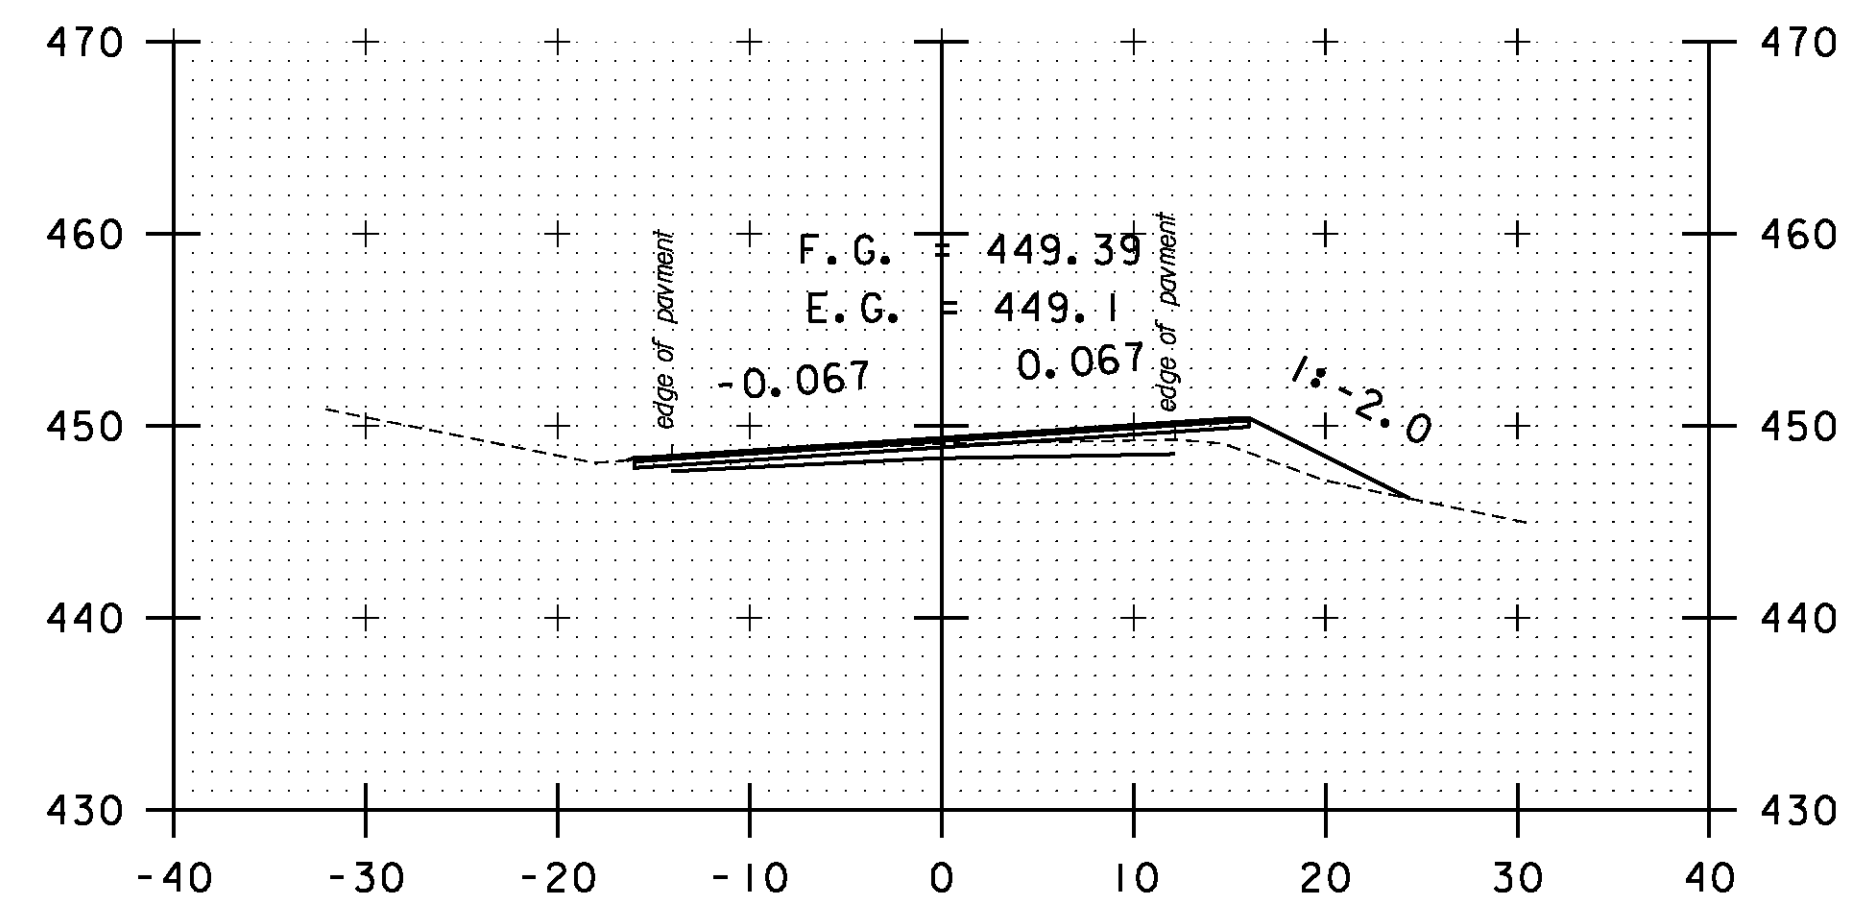

A 118+50

STA. A 115+50 TO STA. A 119+50

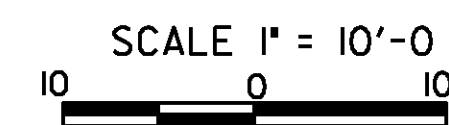

**CROSS SECTION SHEET 73**

PROJECT NAME: BOLTON-WATERBURY

PROJECT NUMBER: STP 2709(I)

FILE NAME: p07C172.dgn

PROJECT LEADER: CDL

DESIGNED BY: BMB

PLOT FILE: p07C172.199.1

PLOT DATE: 4/16/2013

DRAWN BY: BMB

CHECKED BY: CDL

SHEET 199 OF 217