




A 142+00

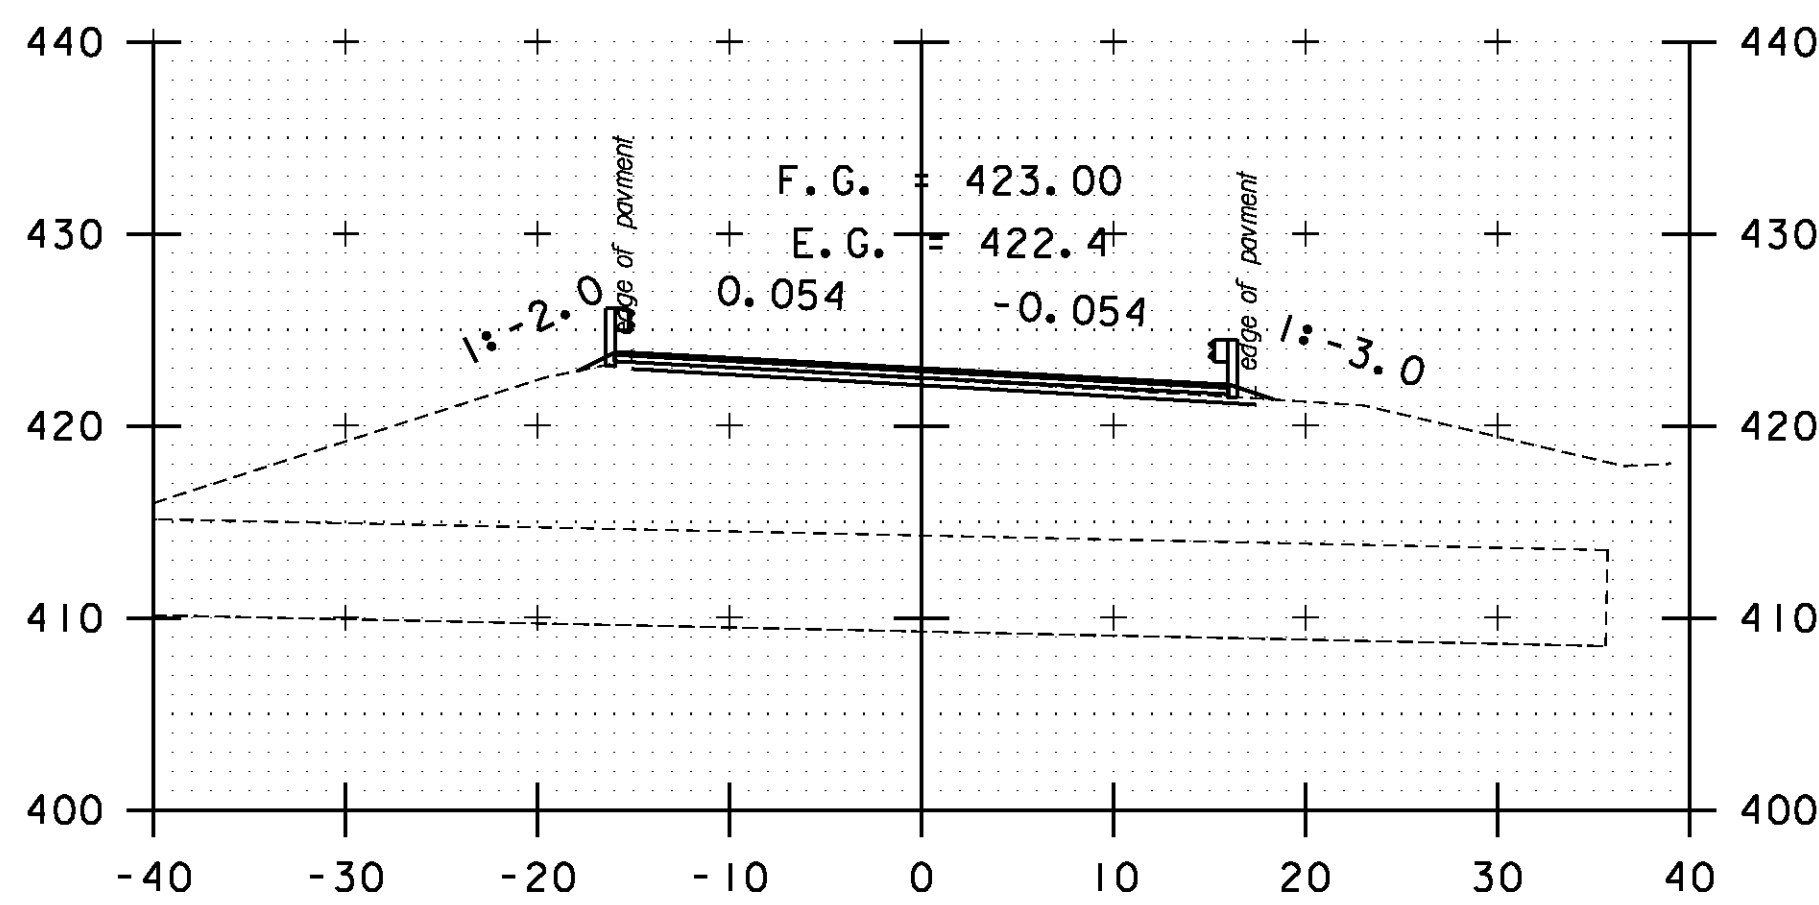


A 143+50

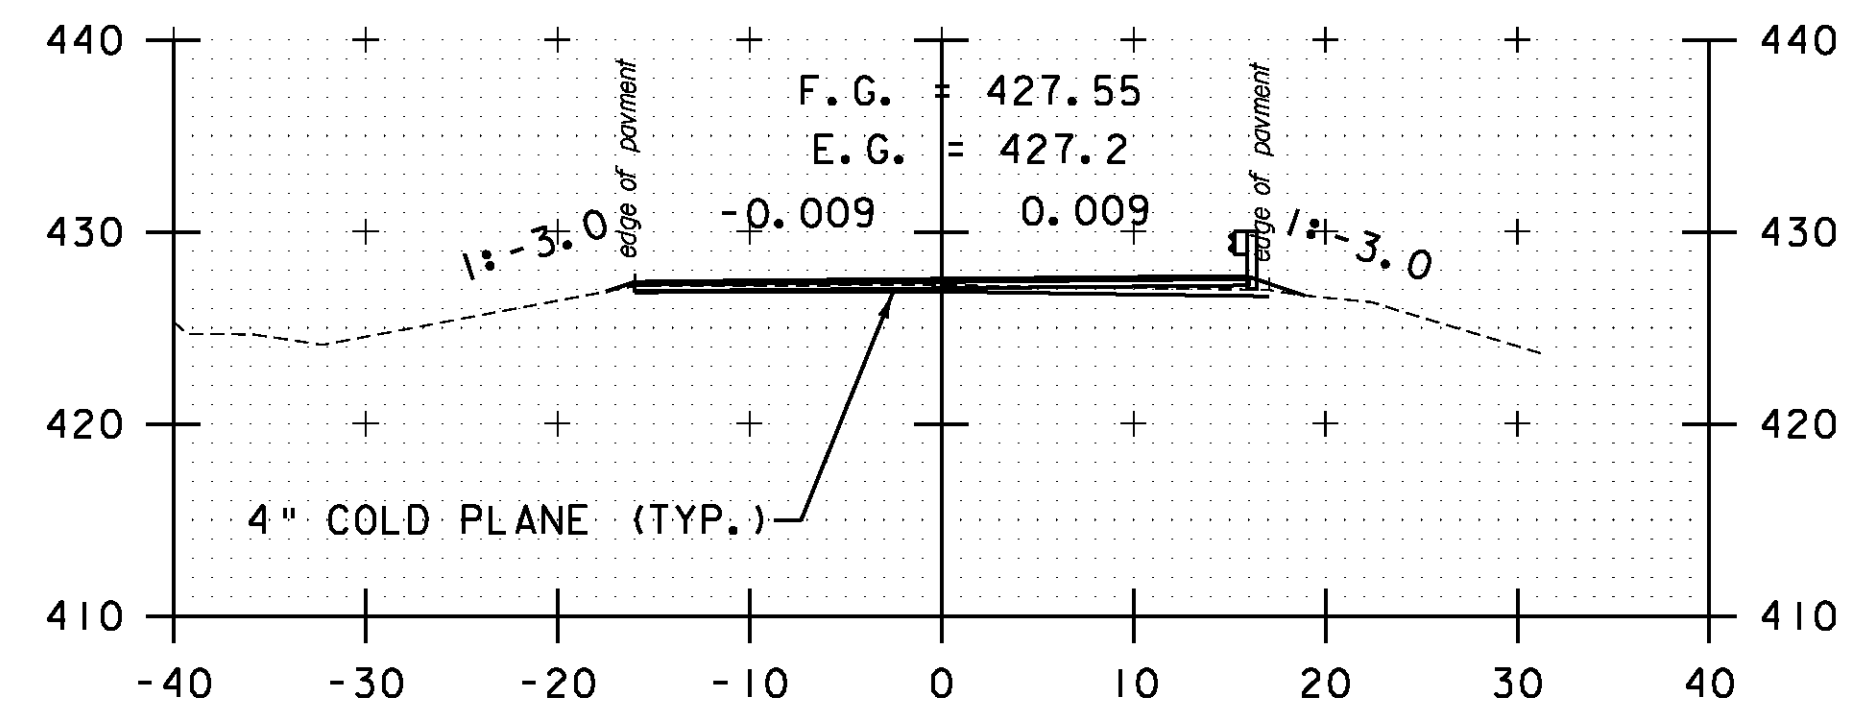


A 145+00

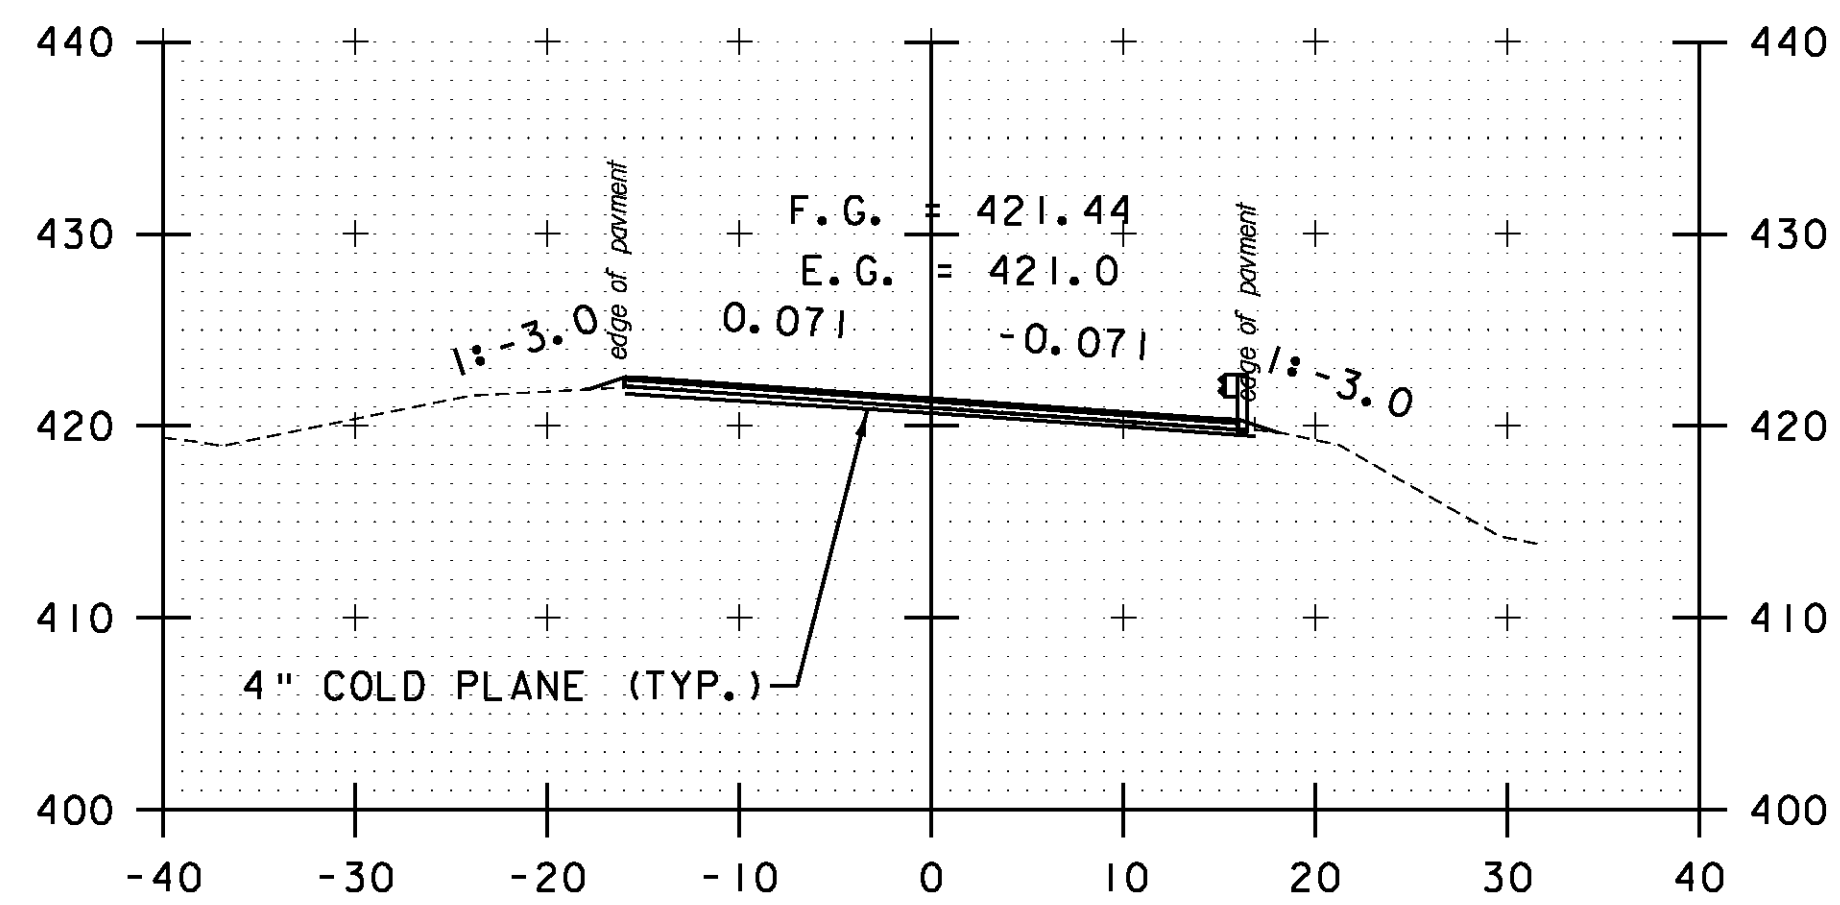


A 141+50

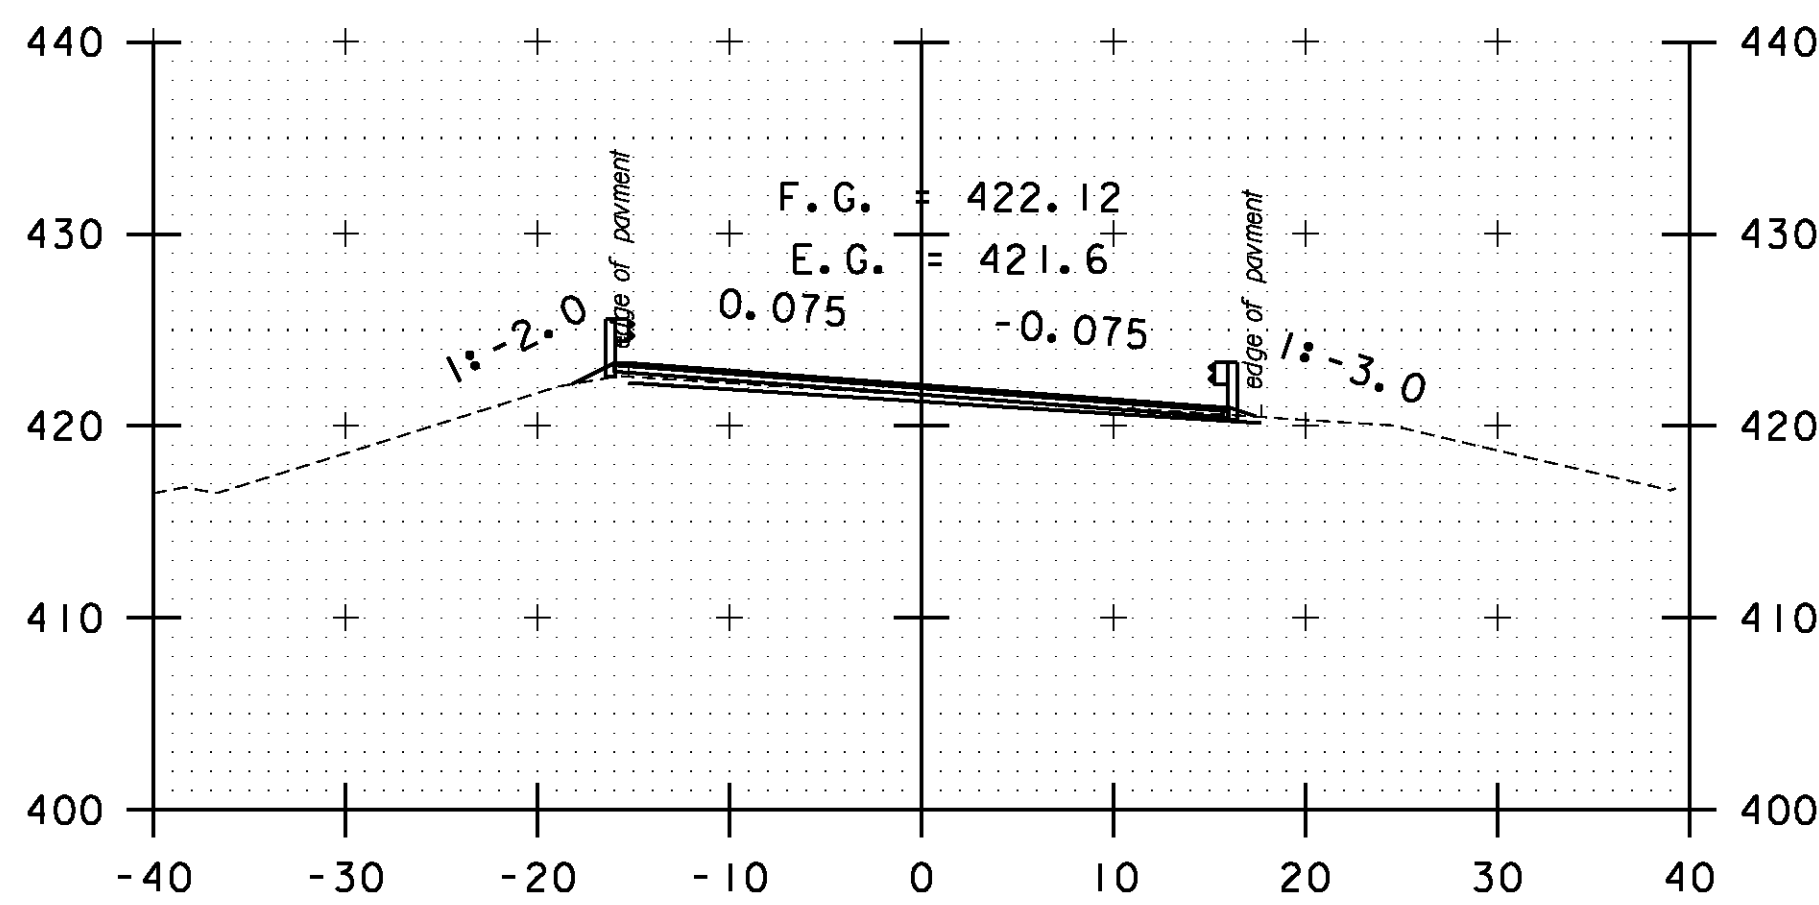


A 143+00

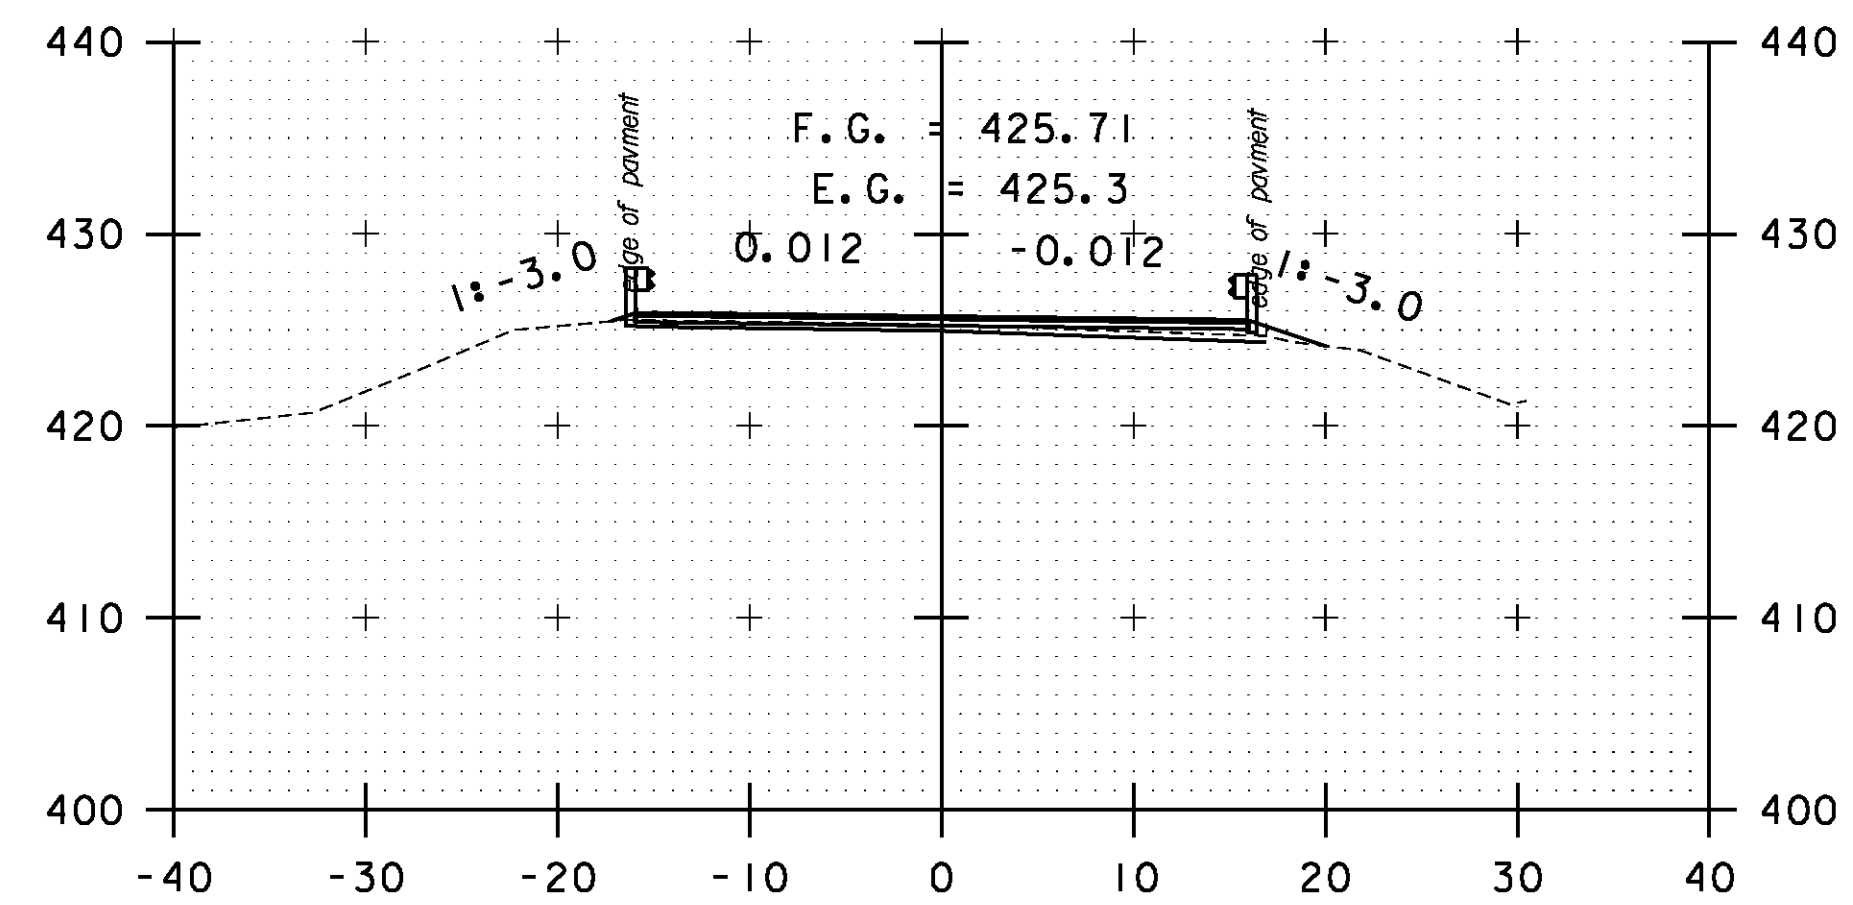


A 144+50

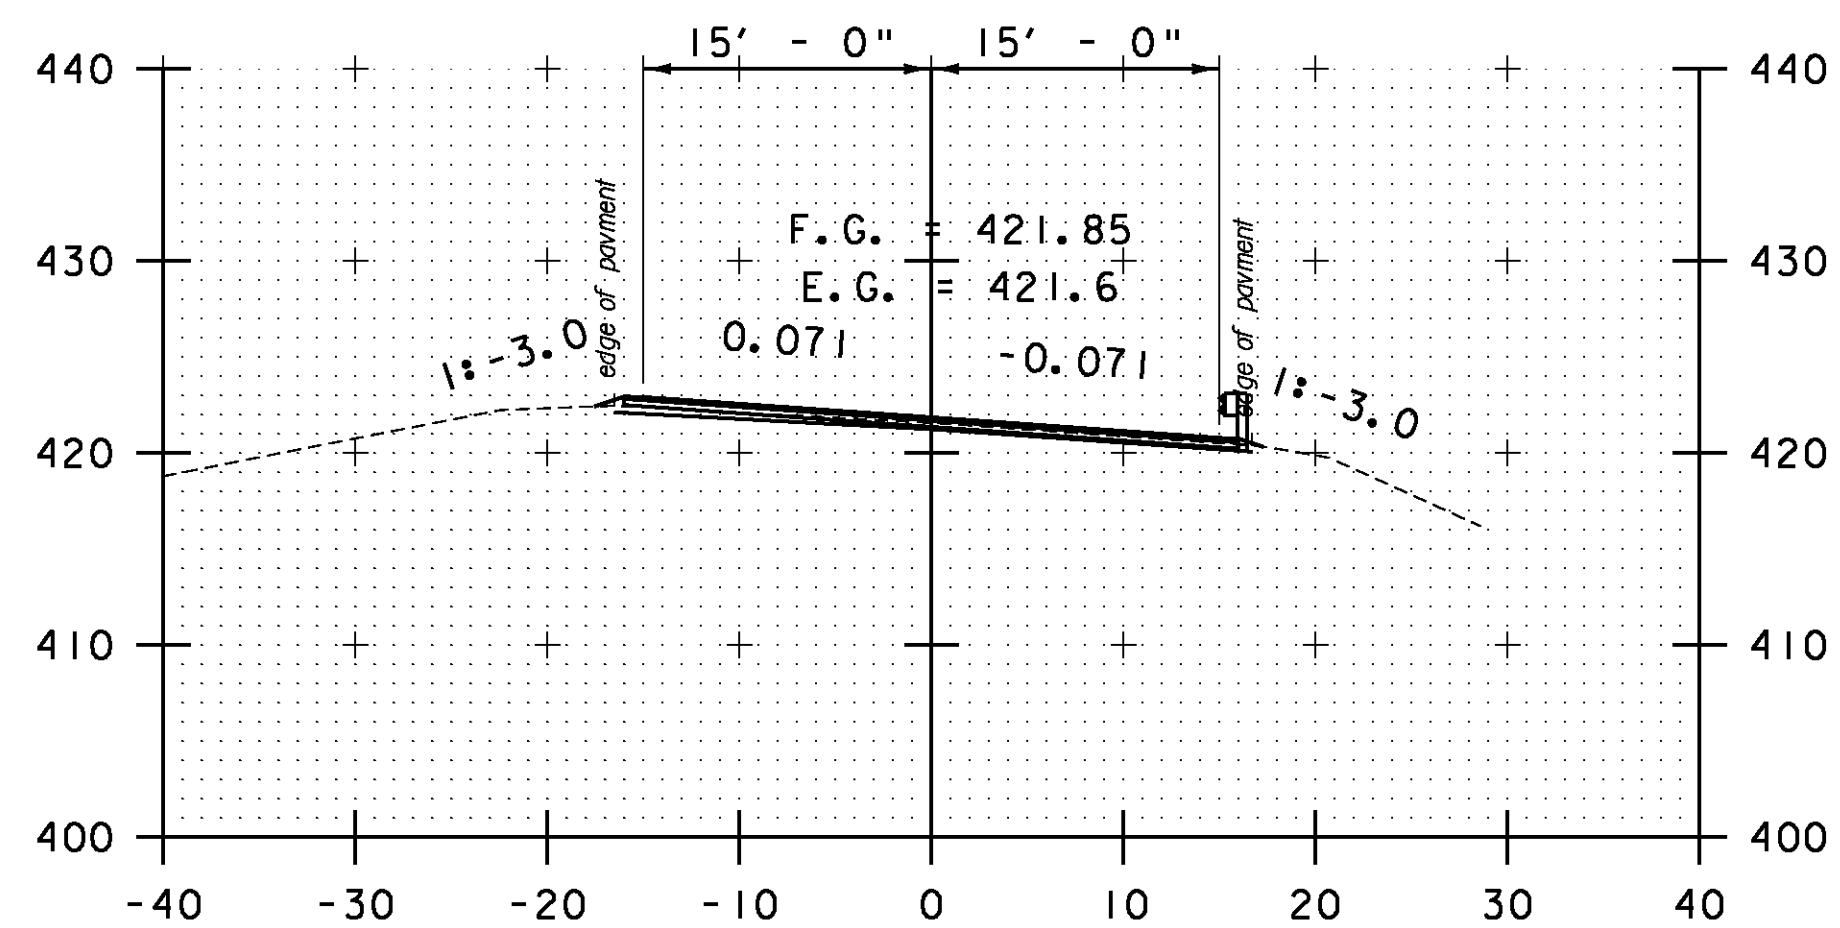

A 141+00

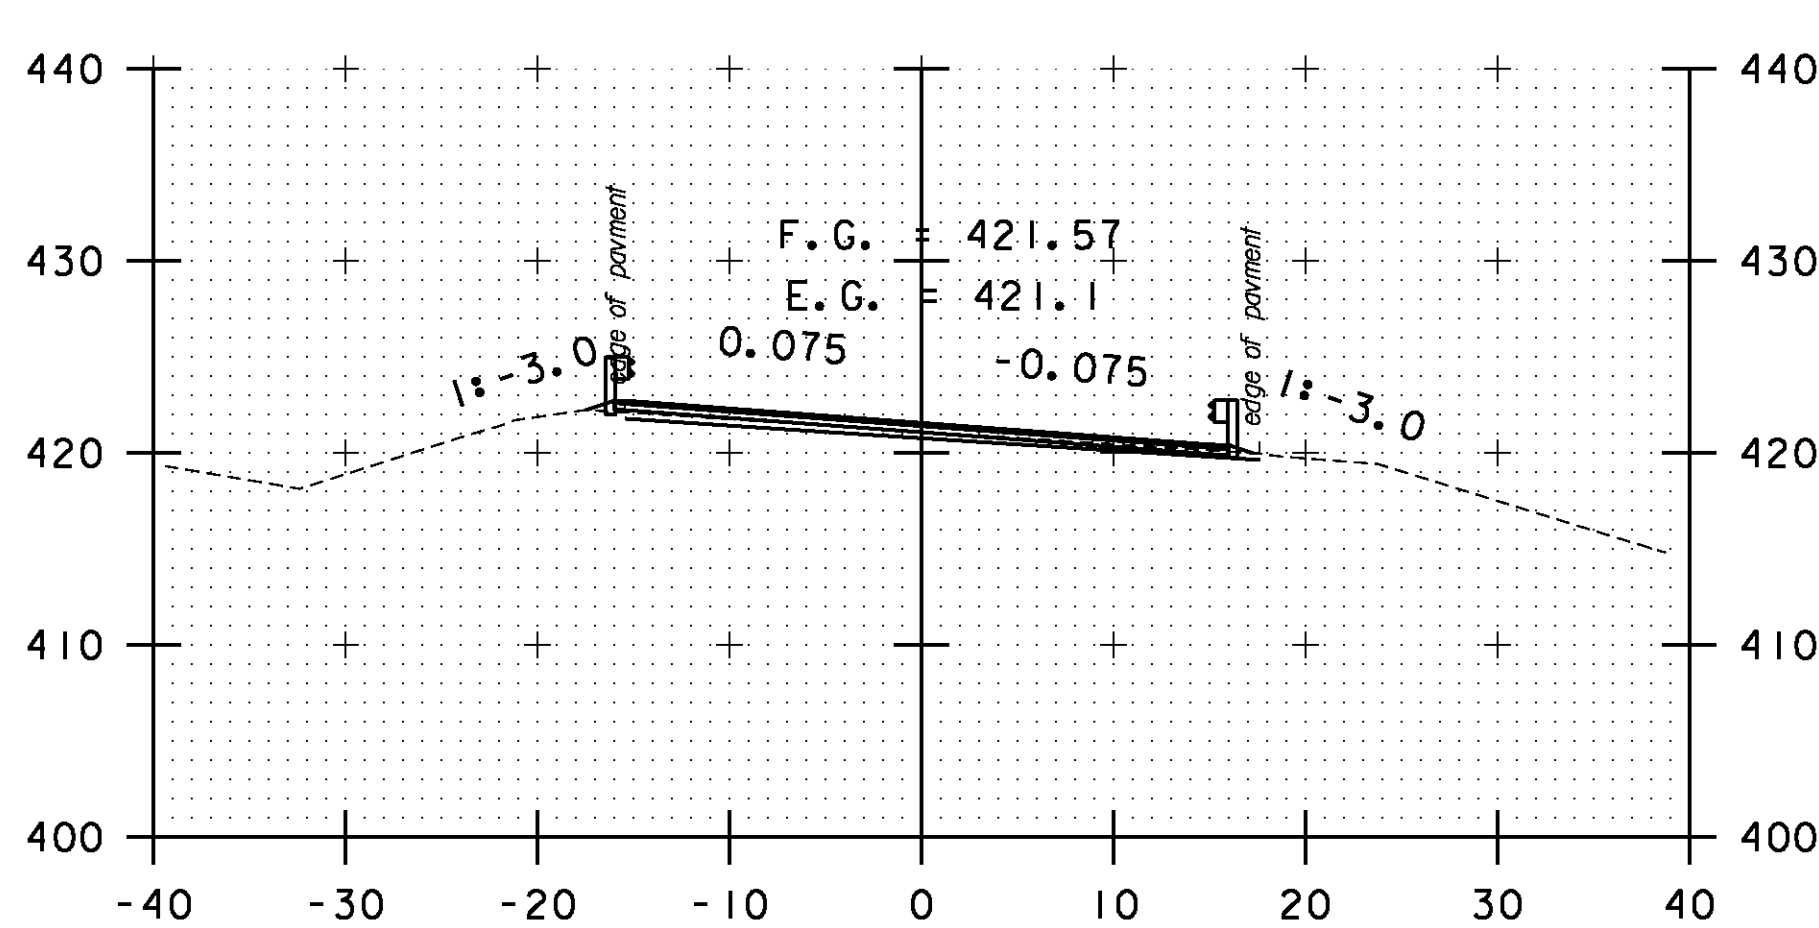


A 142+50

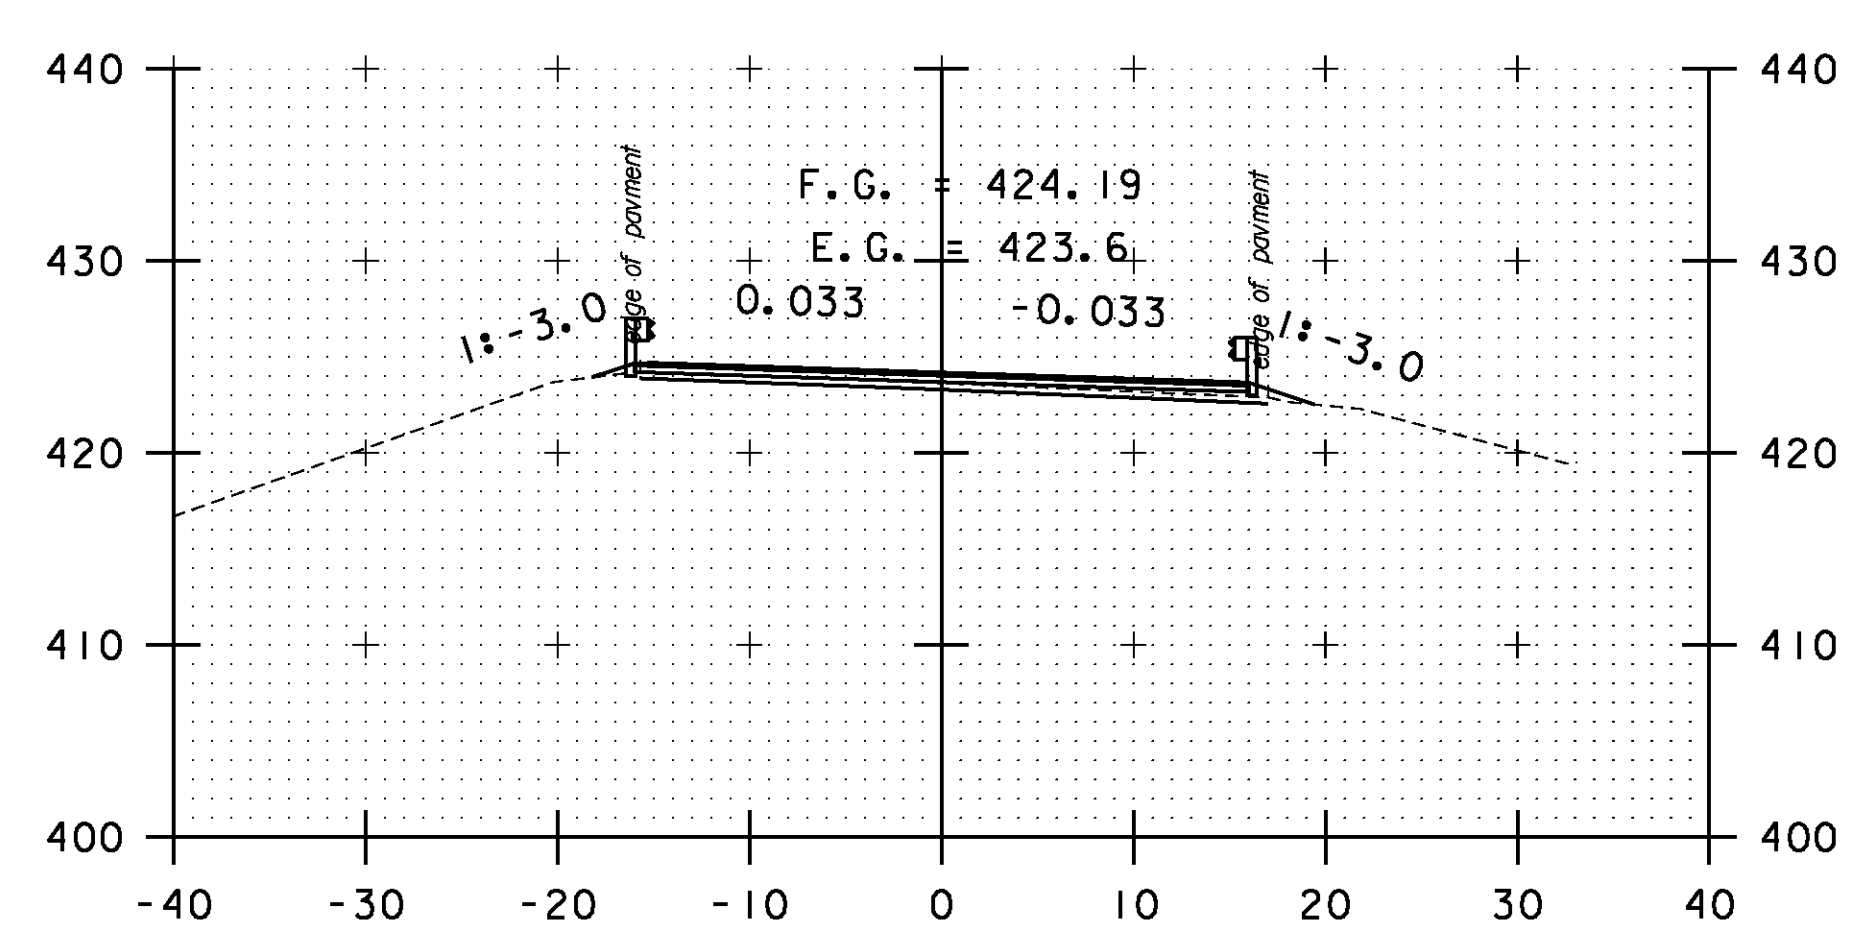

A 144+00

STA. A 141+00 TO STA. A 145+00

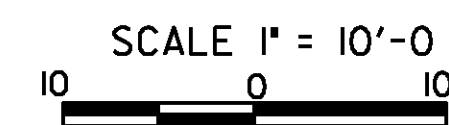

**CROSS SECTION SHEET 79**

PROJECT NAME: BOLTON-WATERBURY

PROJECT NUMBER: STP 2709(I)

FILE NAME: p07C172.dgn

PROJECT LEADER: CDL

DESIGNED BY: BMB

PLOT FILE: p07C172\_205.i

PLOT DATE: 4/16/2013

DRAWN BY: BMB

CHECKED BY: CDL

SHEET 205 OF 217