




DRIVE LT
A 155+50

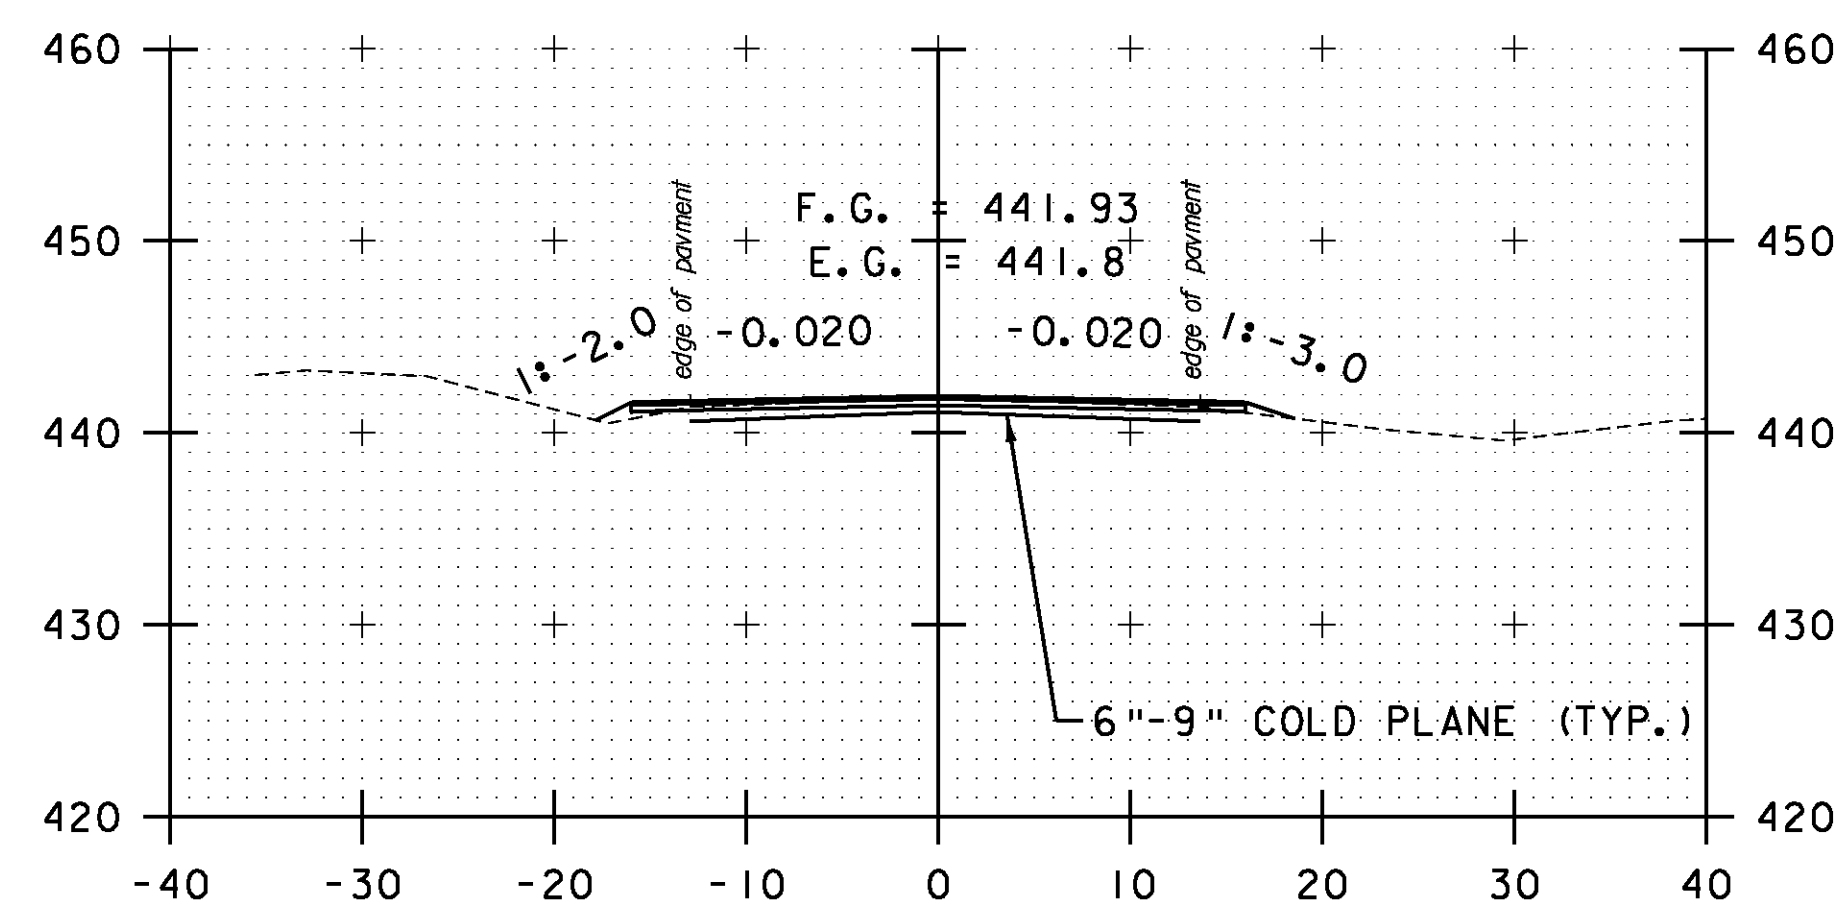


A 155+00

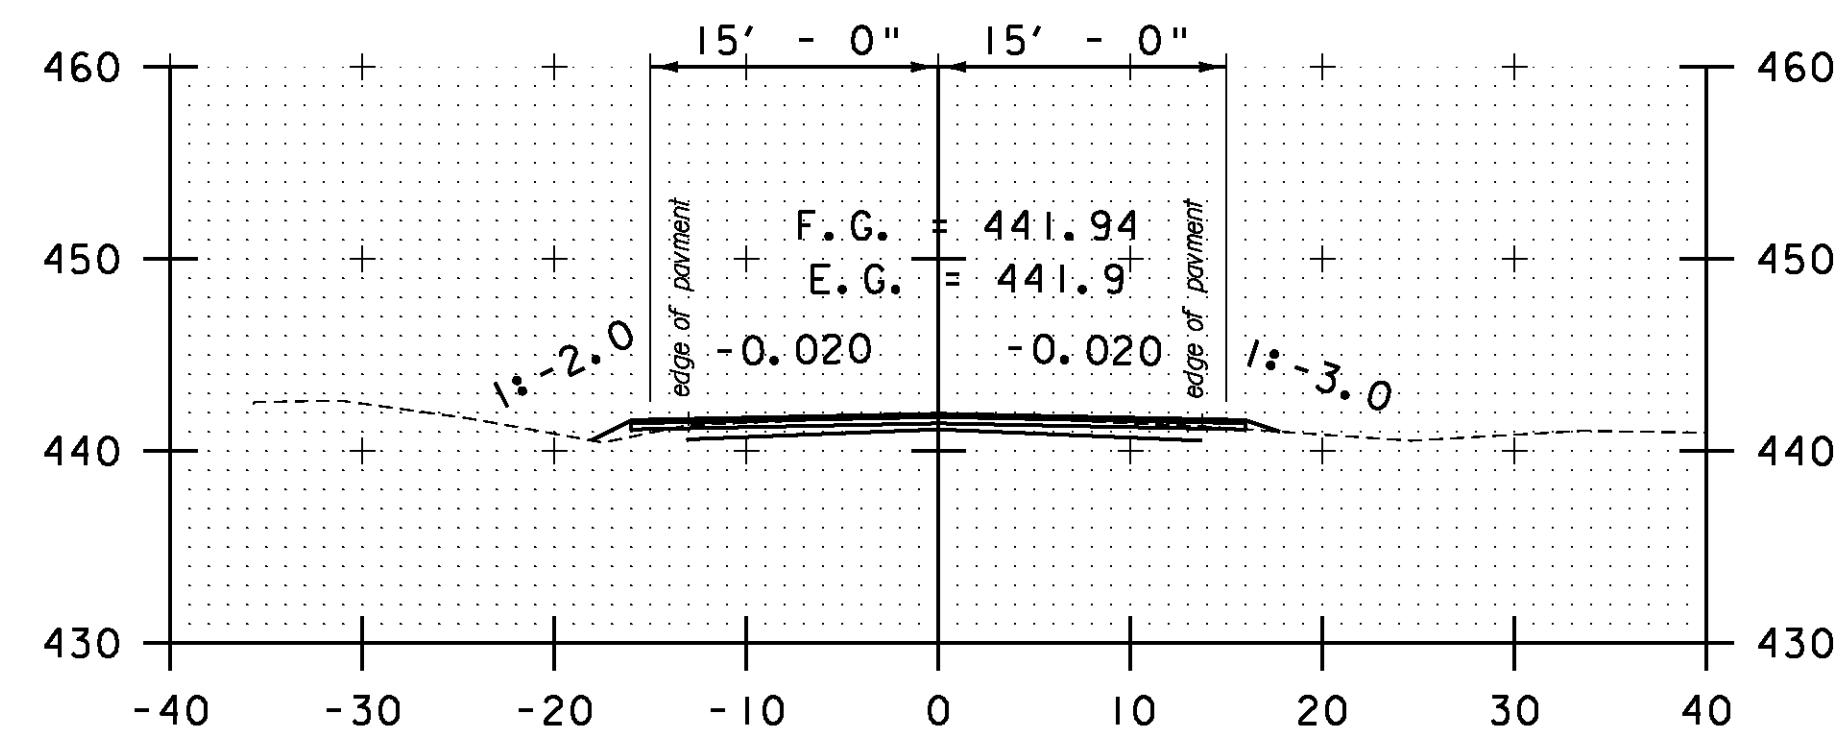


A 154+50

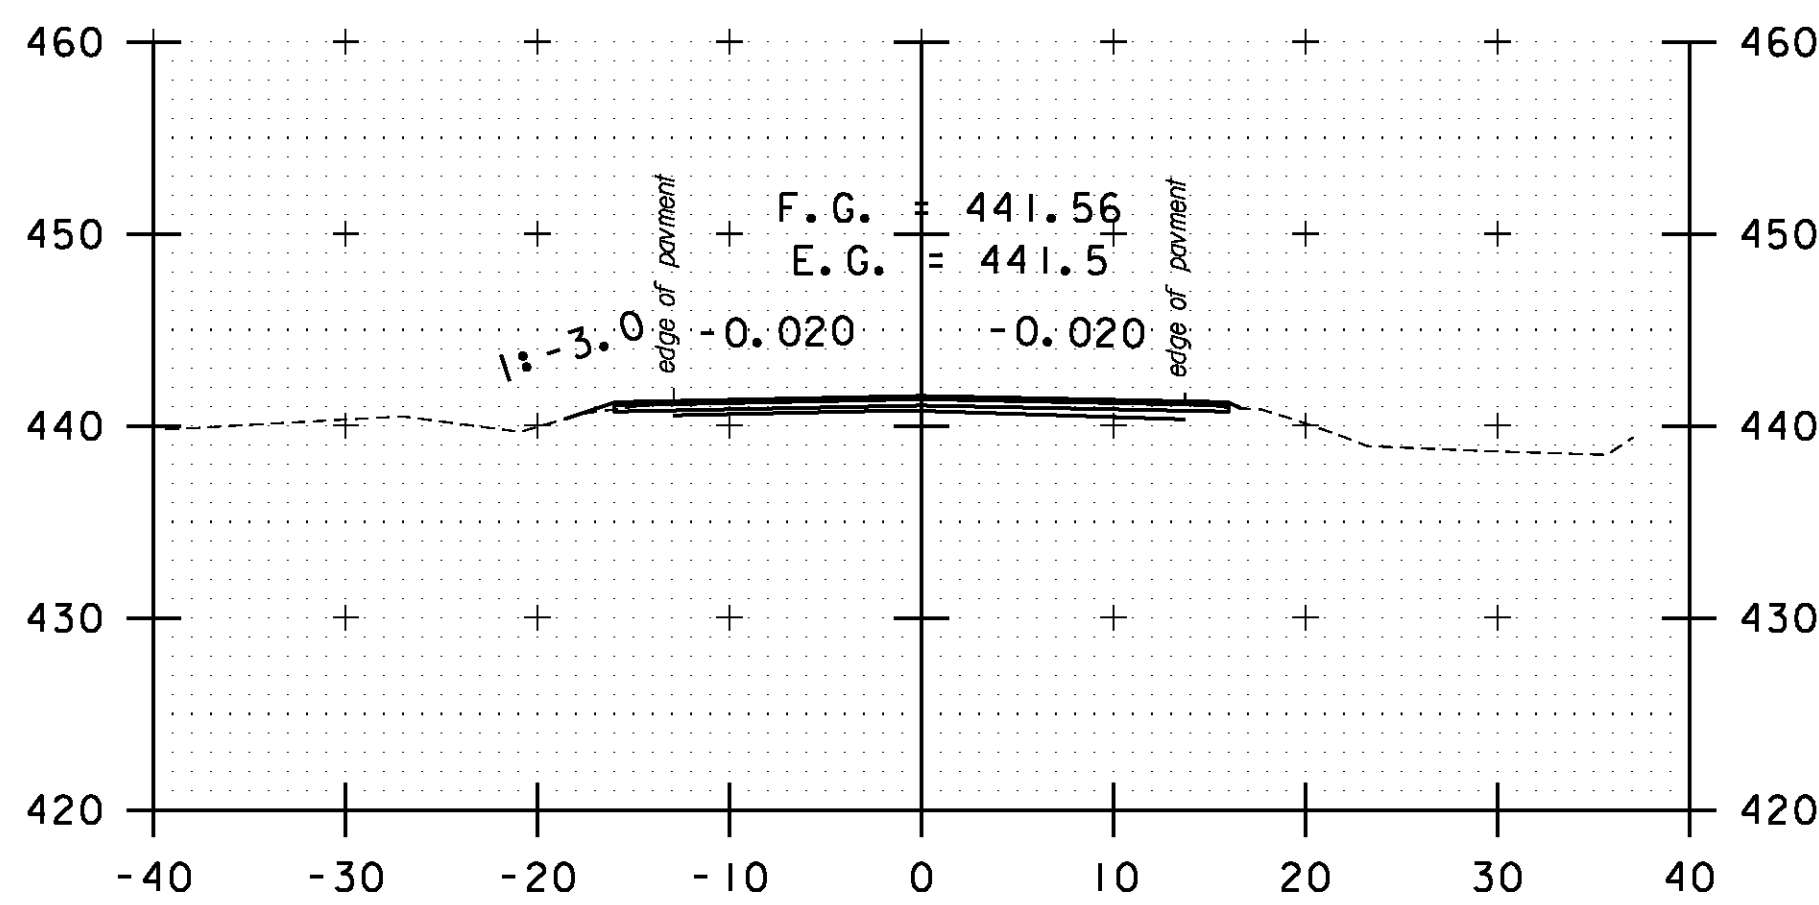


A 157+00

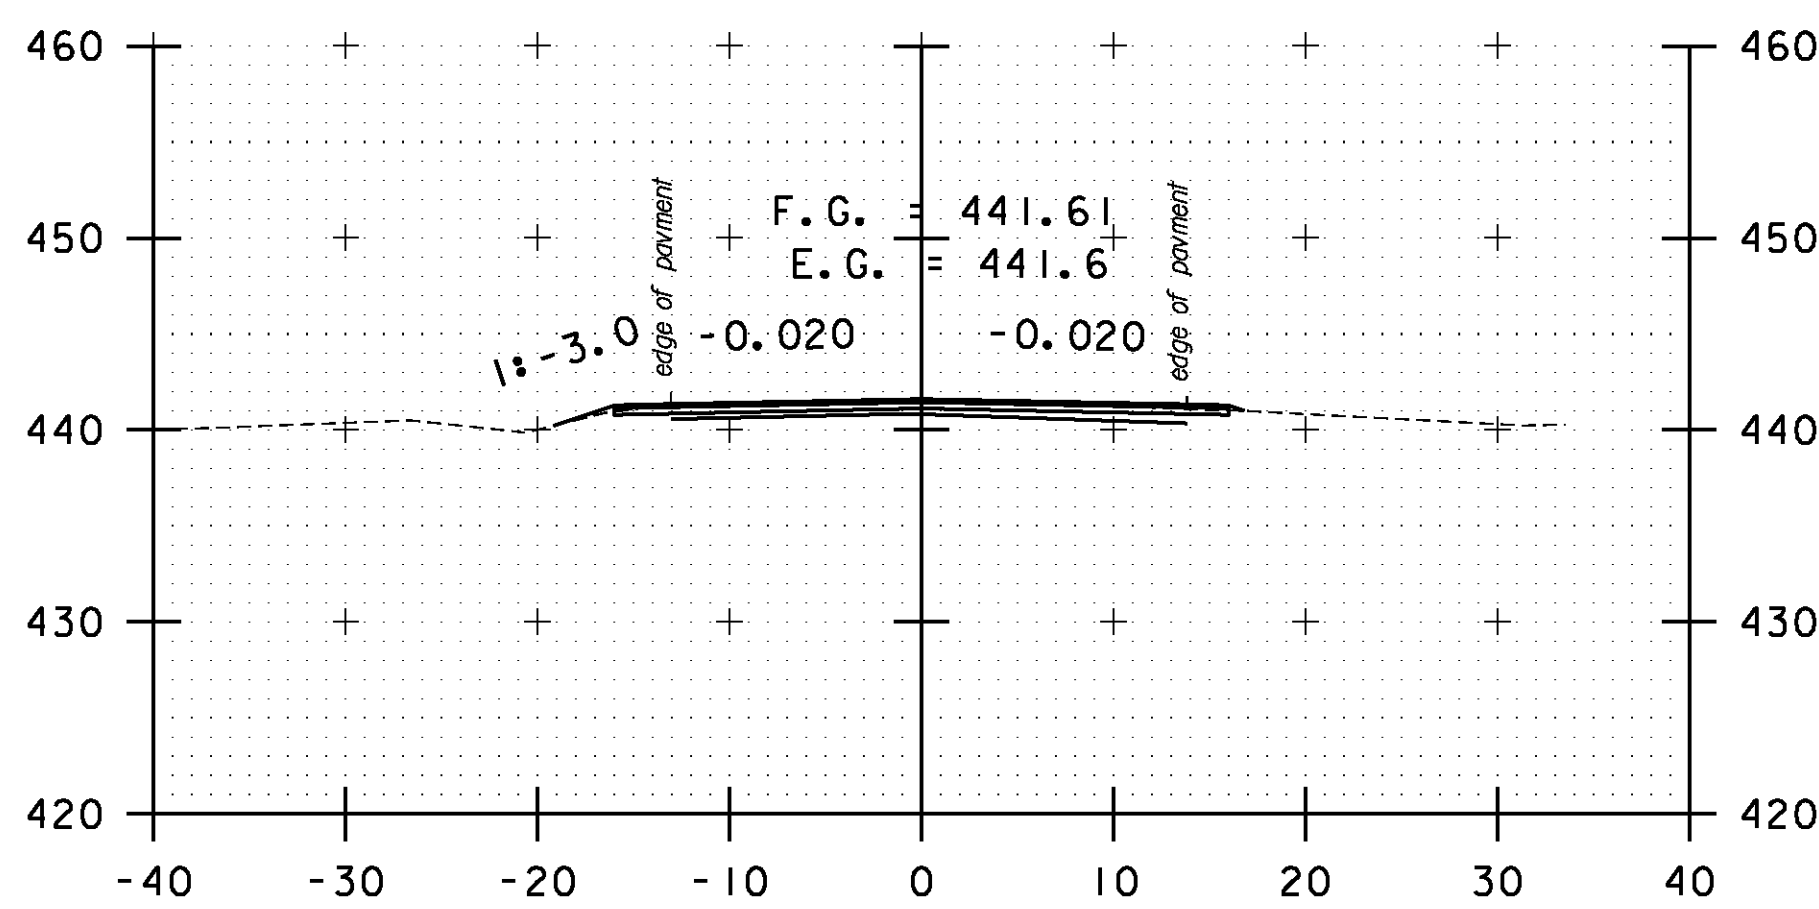


A 156+50

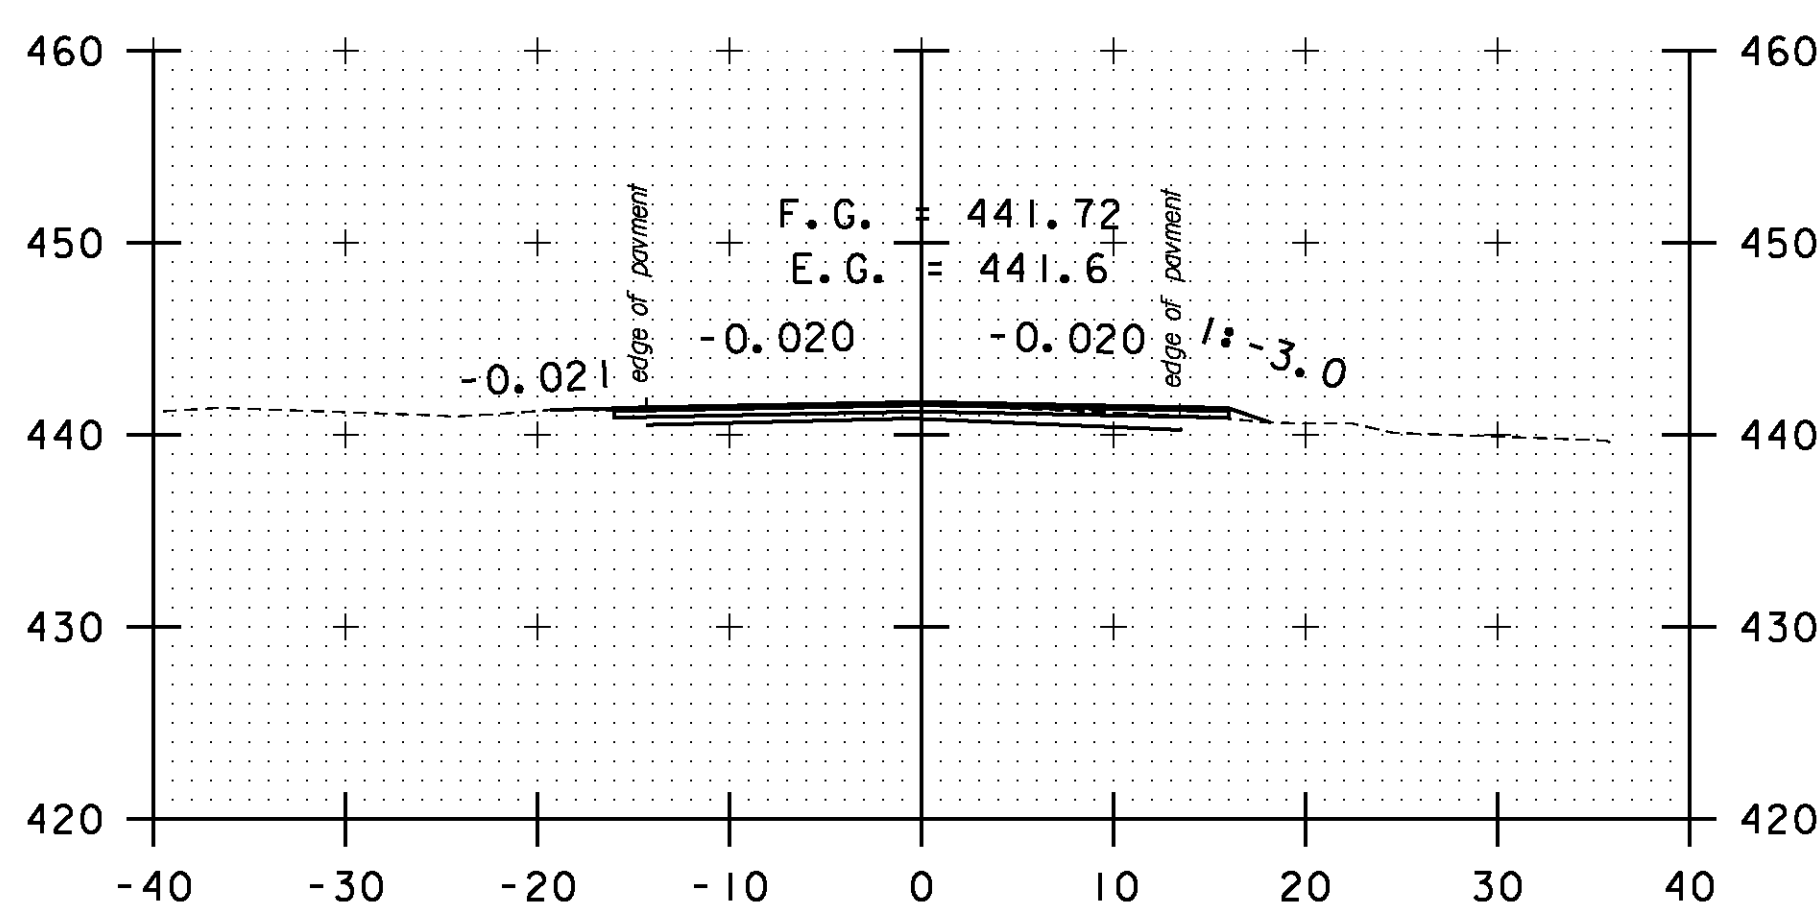


A 156+00
DRIVE LT

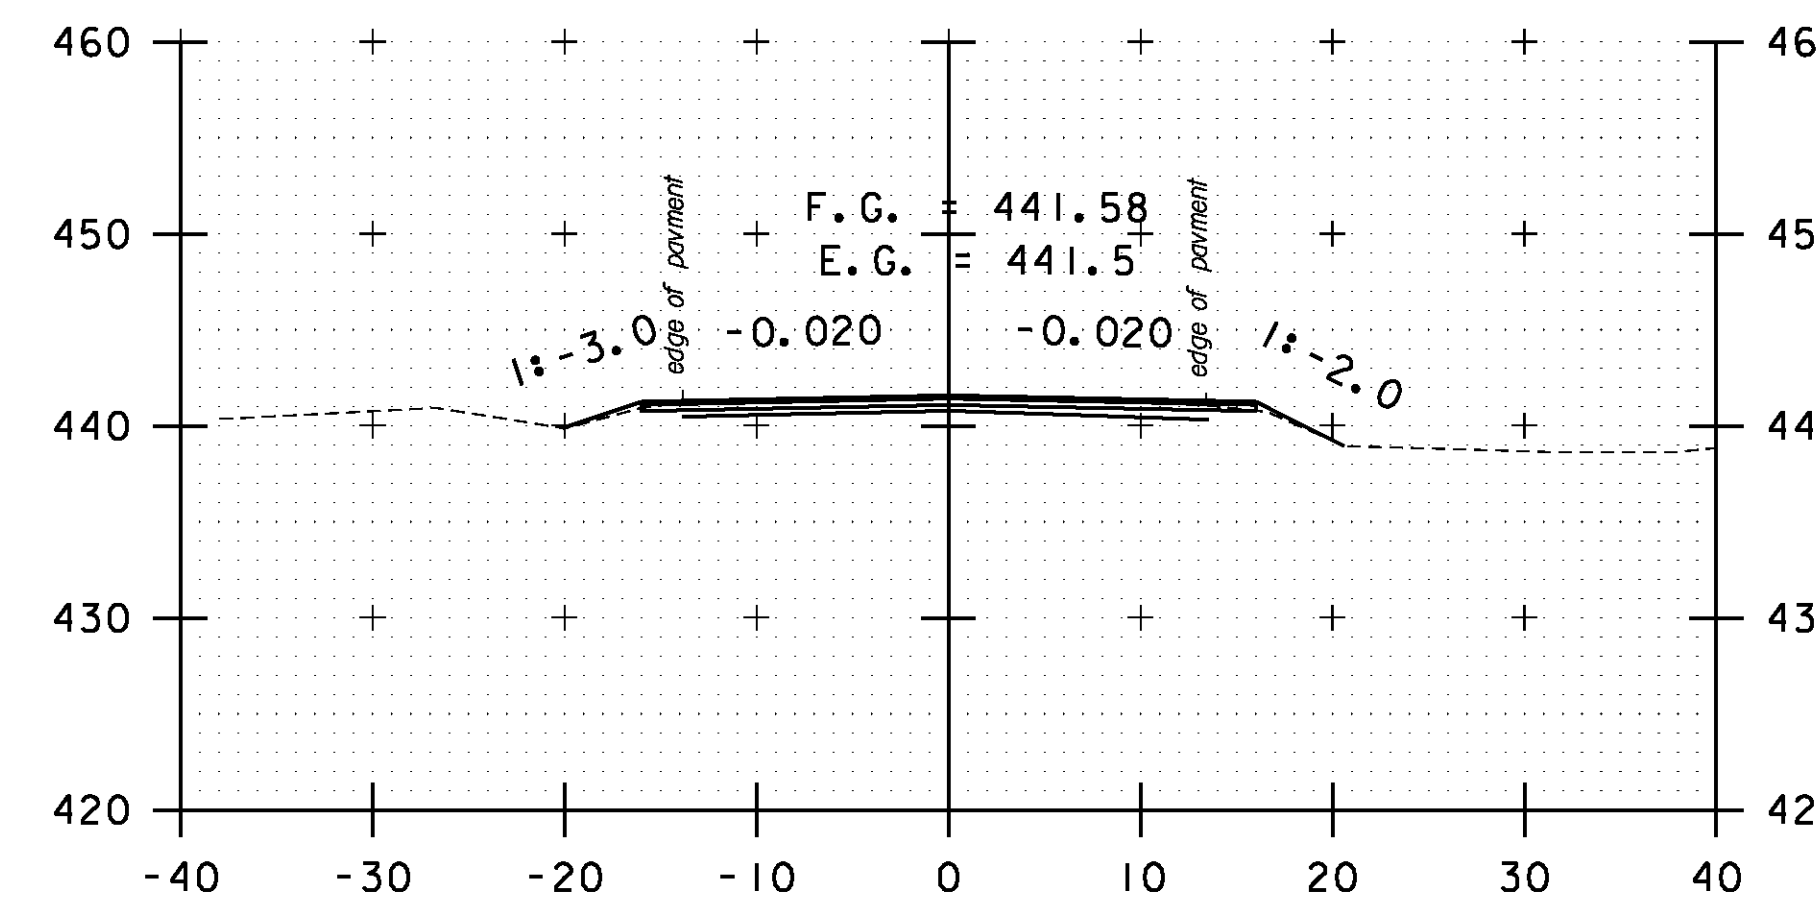

A 158+50

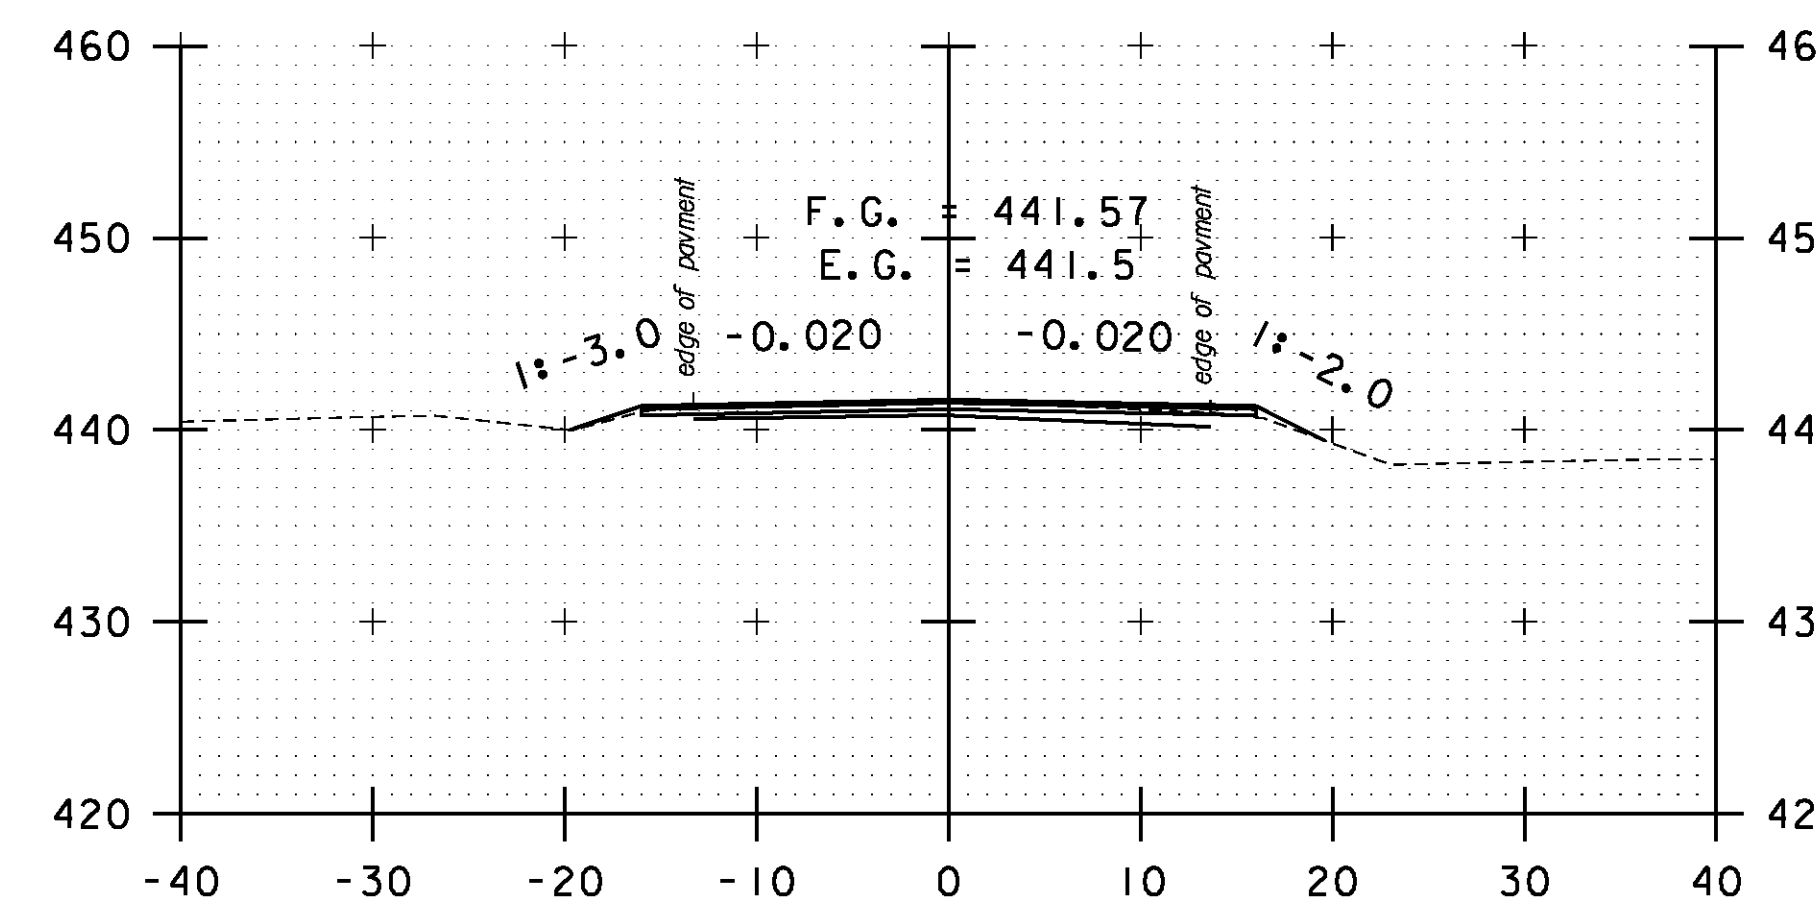

A 158+00

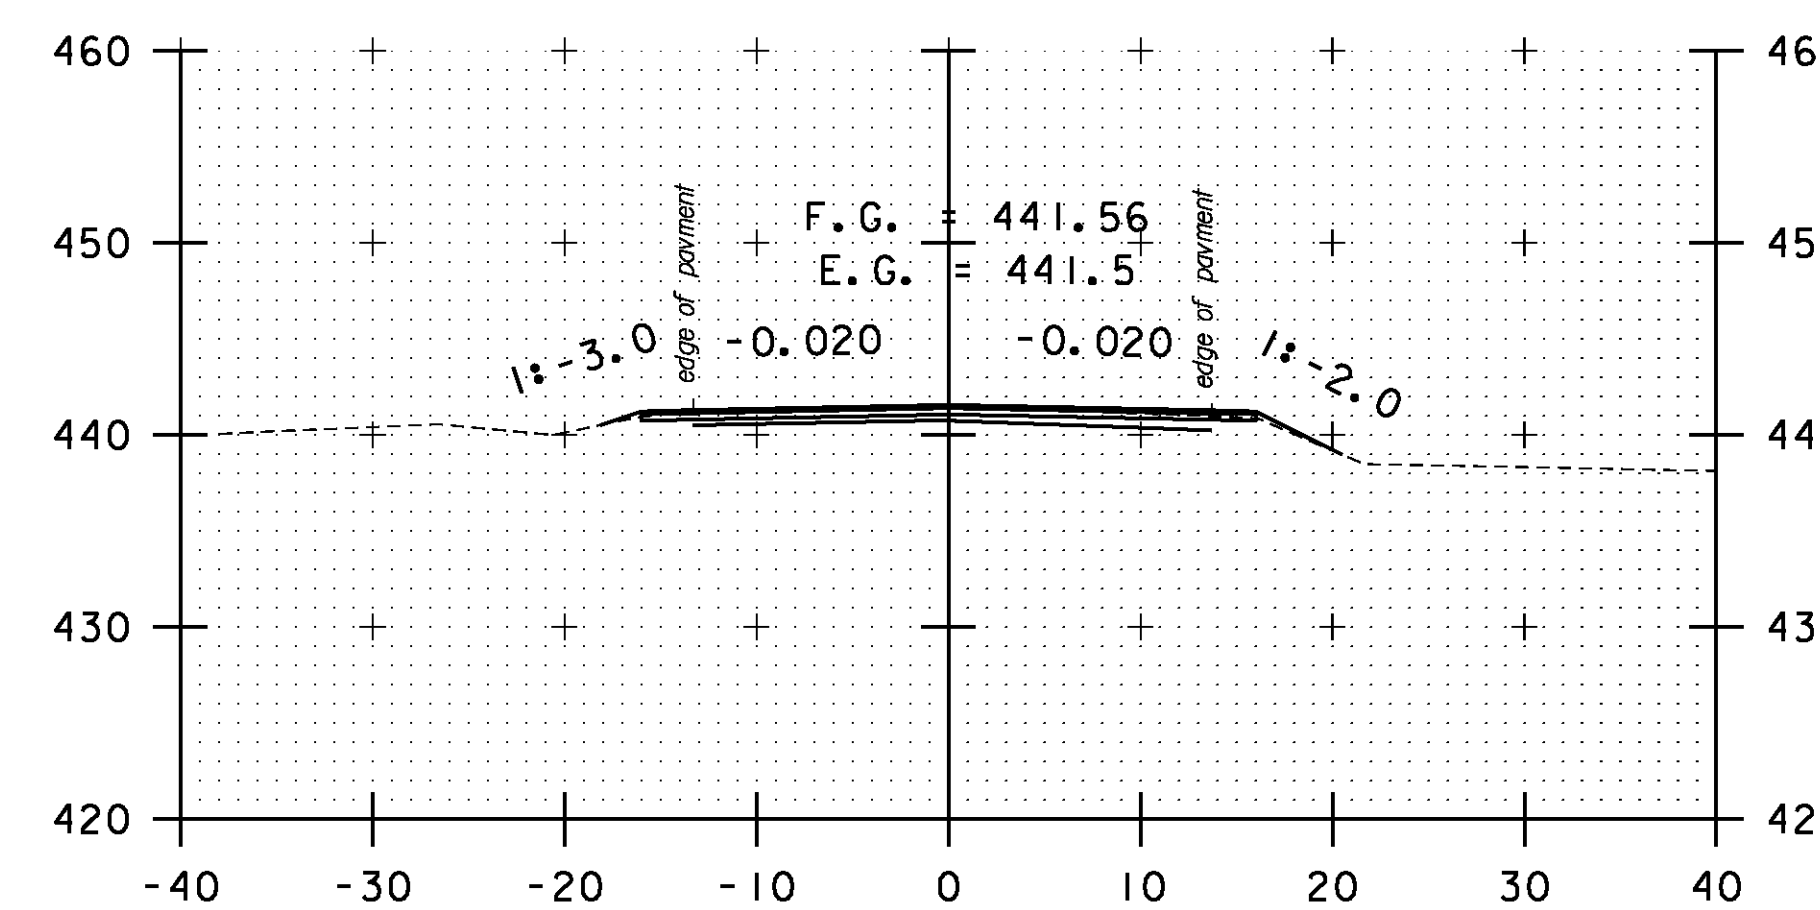

A 157+50

STA. A 154+50 TO STA. A 158+50

SCALE 1" = 10'-0"
0 10

CROSS SECTION SHEET 82

PROJECT NAME: BOLTON-WATERBURY

PROJECT NUMBER: STP 2709(I)

FILE NAME: p07C172.dgn

PROJECT LEADER: CDL

DESIGNED BY: BMB

PLOT FILE: p07C172_208.i

PLOT DATE: 4/16/2013

DRAWN BY: BMB

CHECKED BY: CDL

SHEET 208 OF 217