




A 160+00

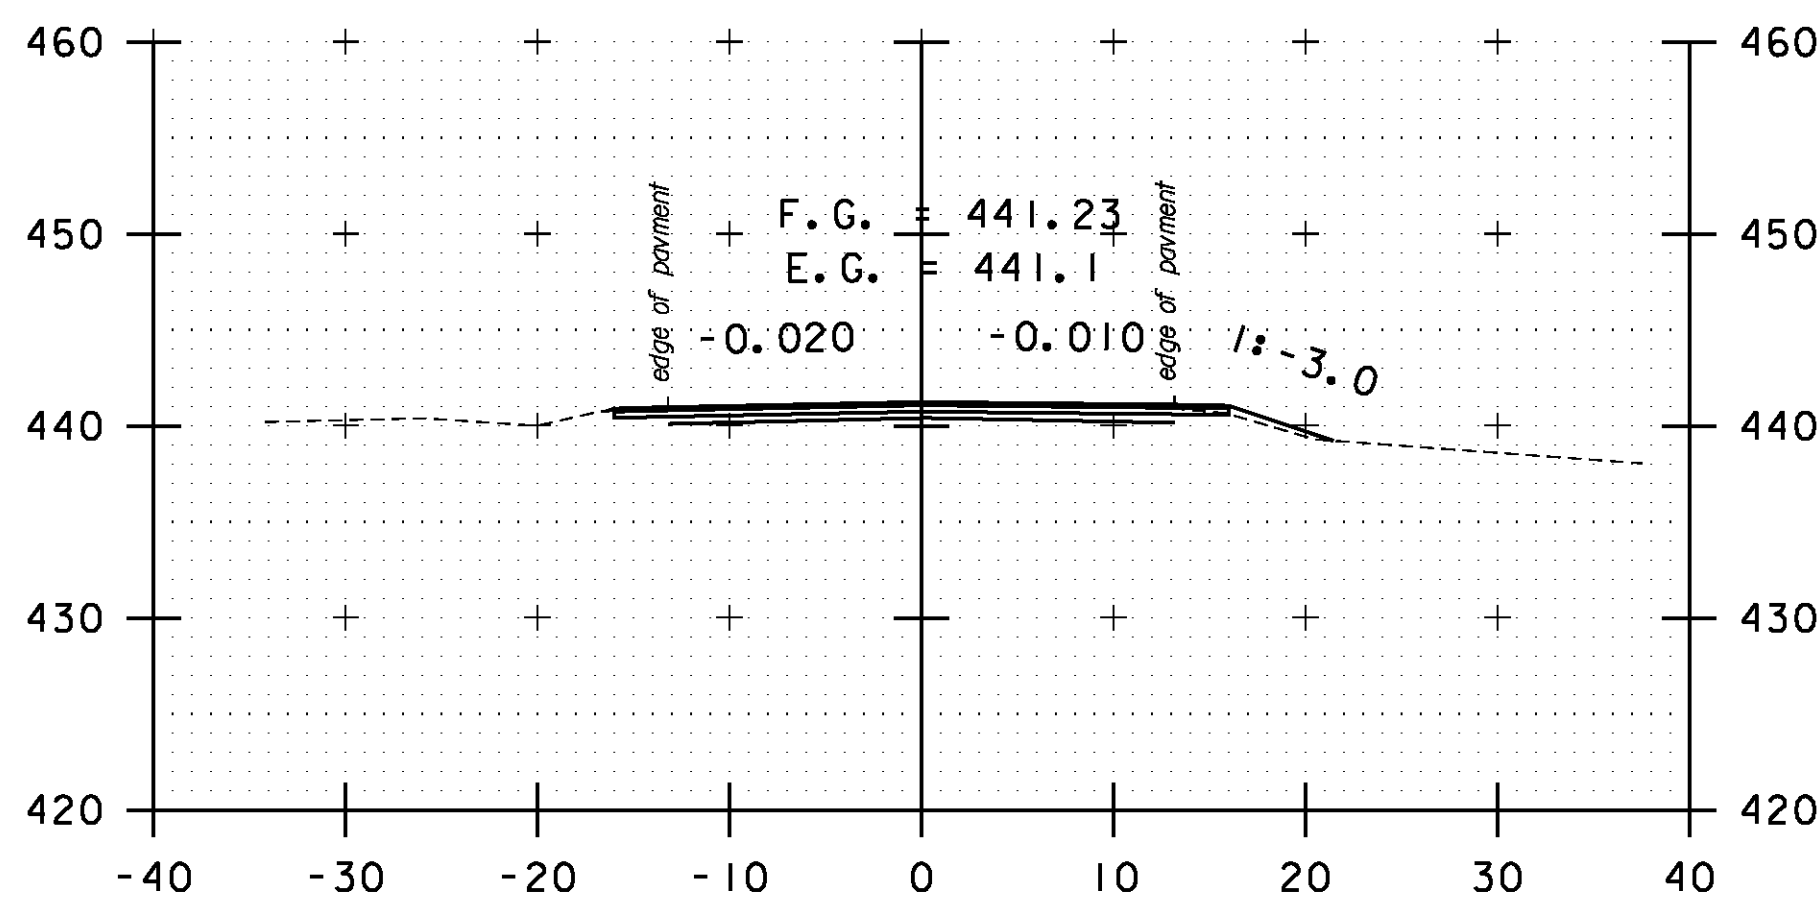


A 161+50

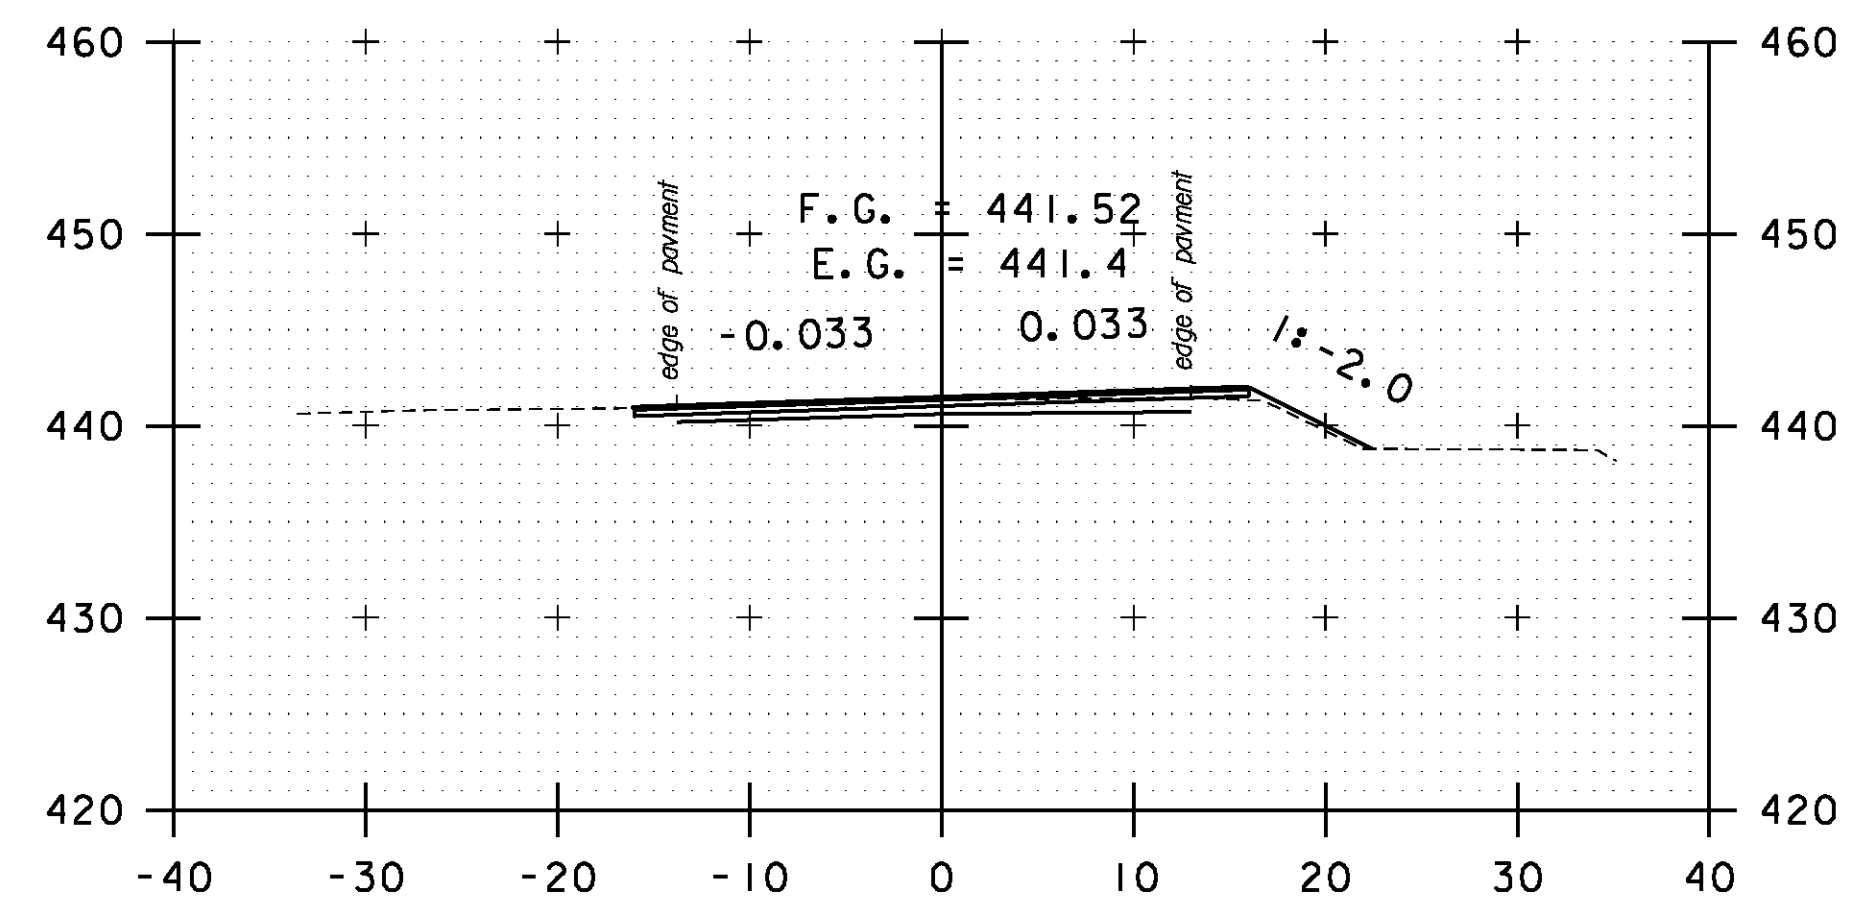


A 163+00

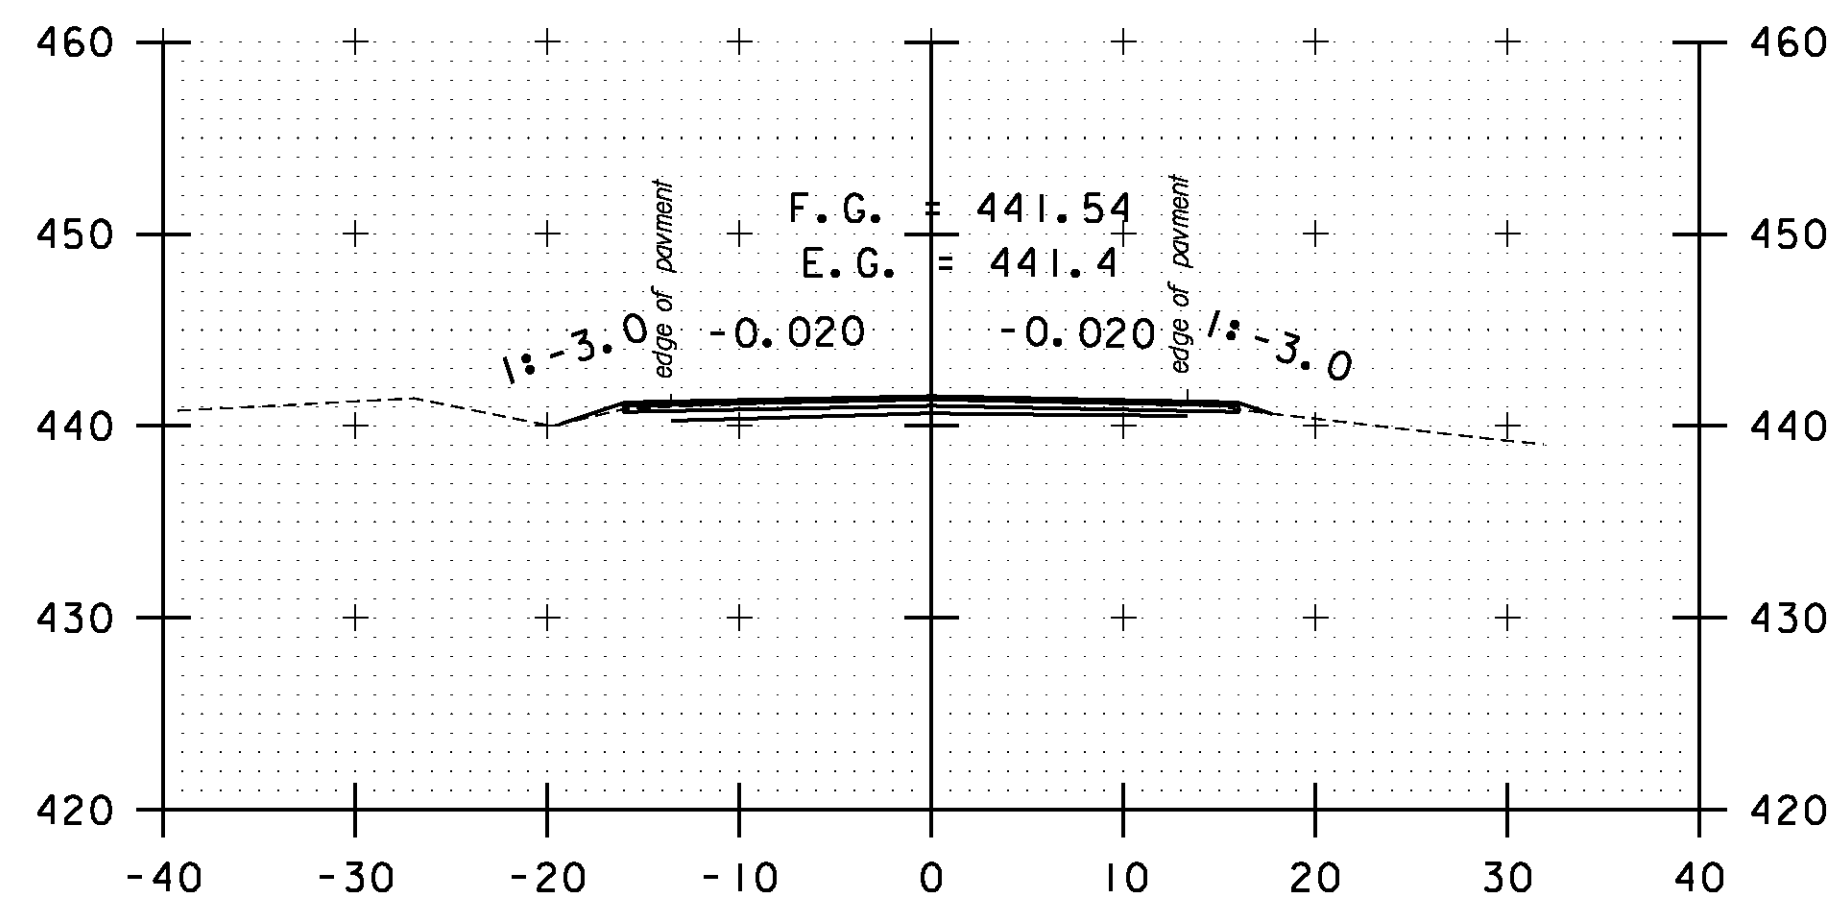


A 159+50

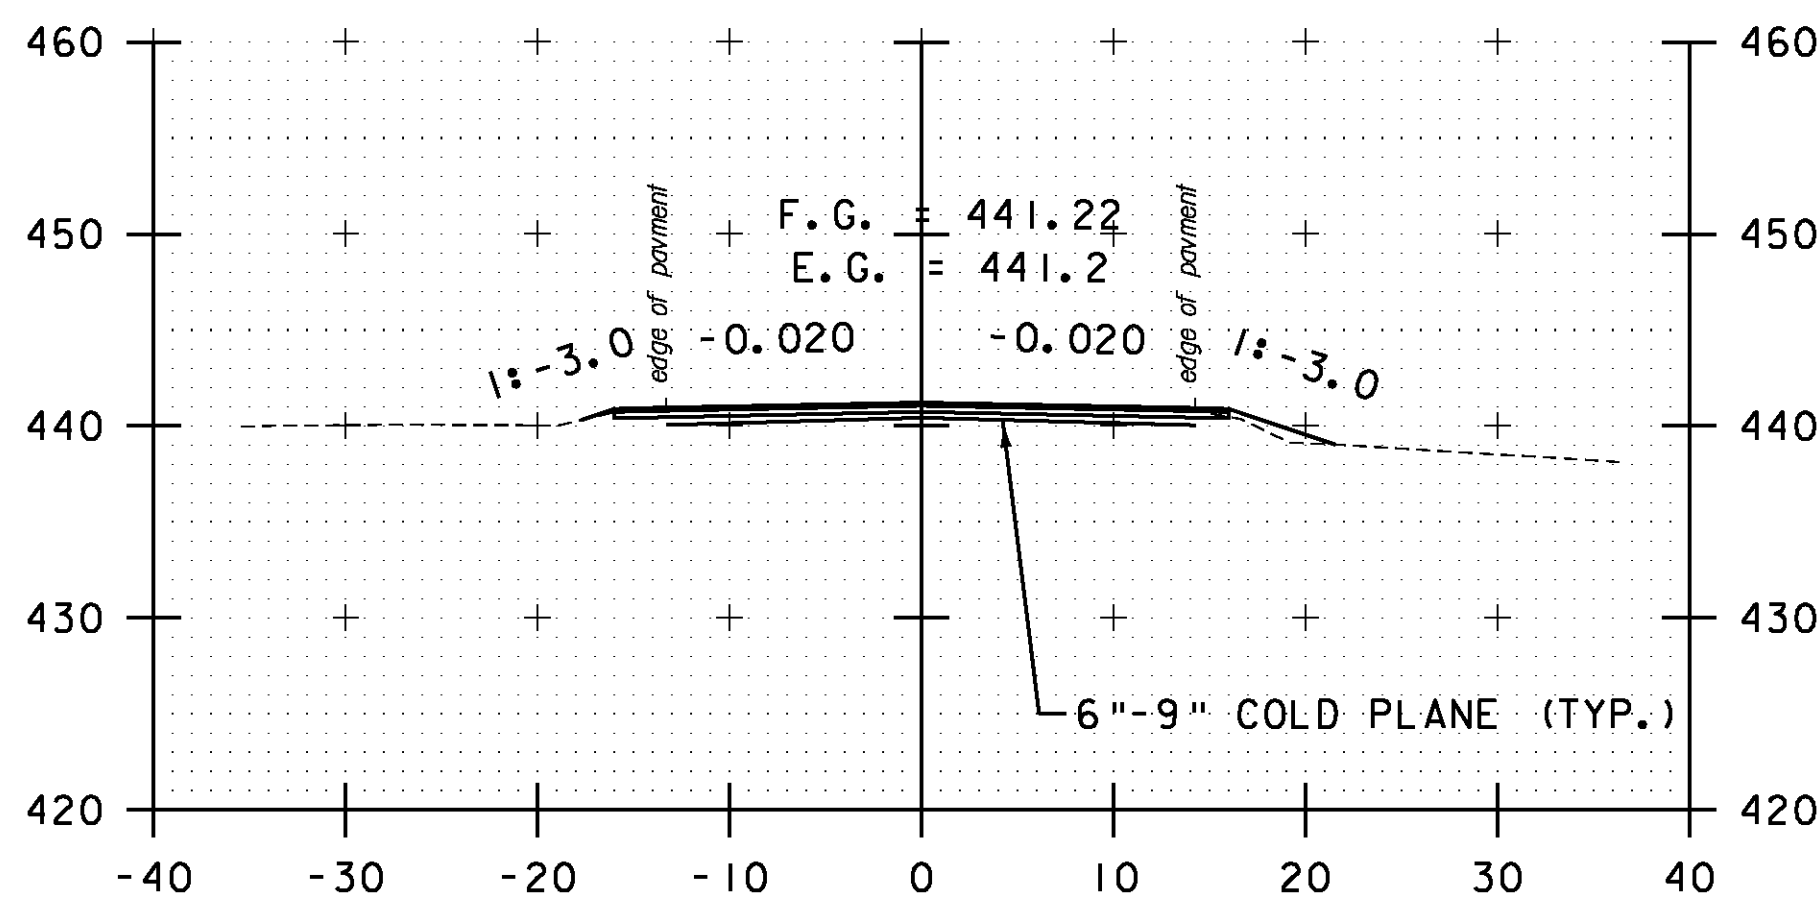


A 161+00

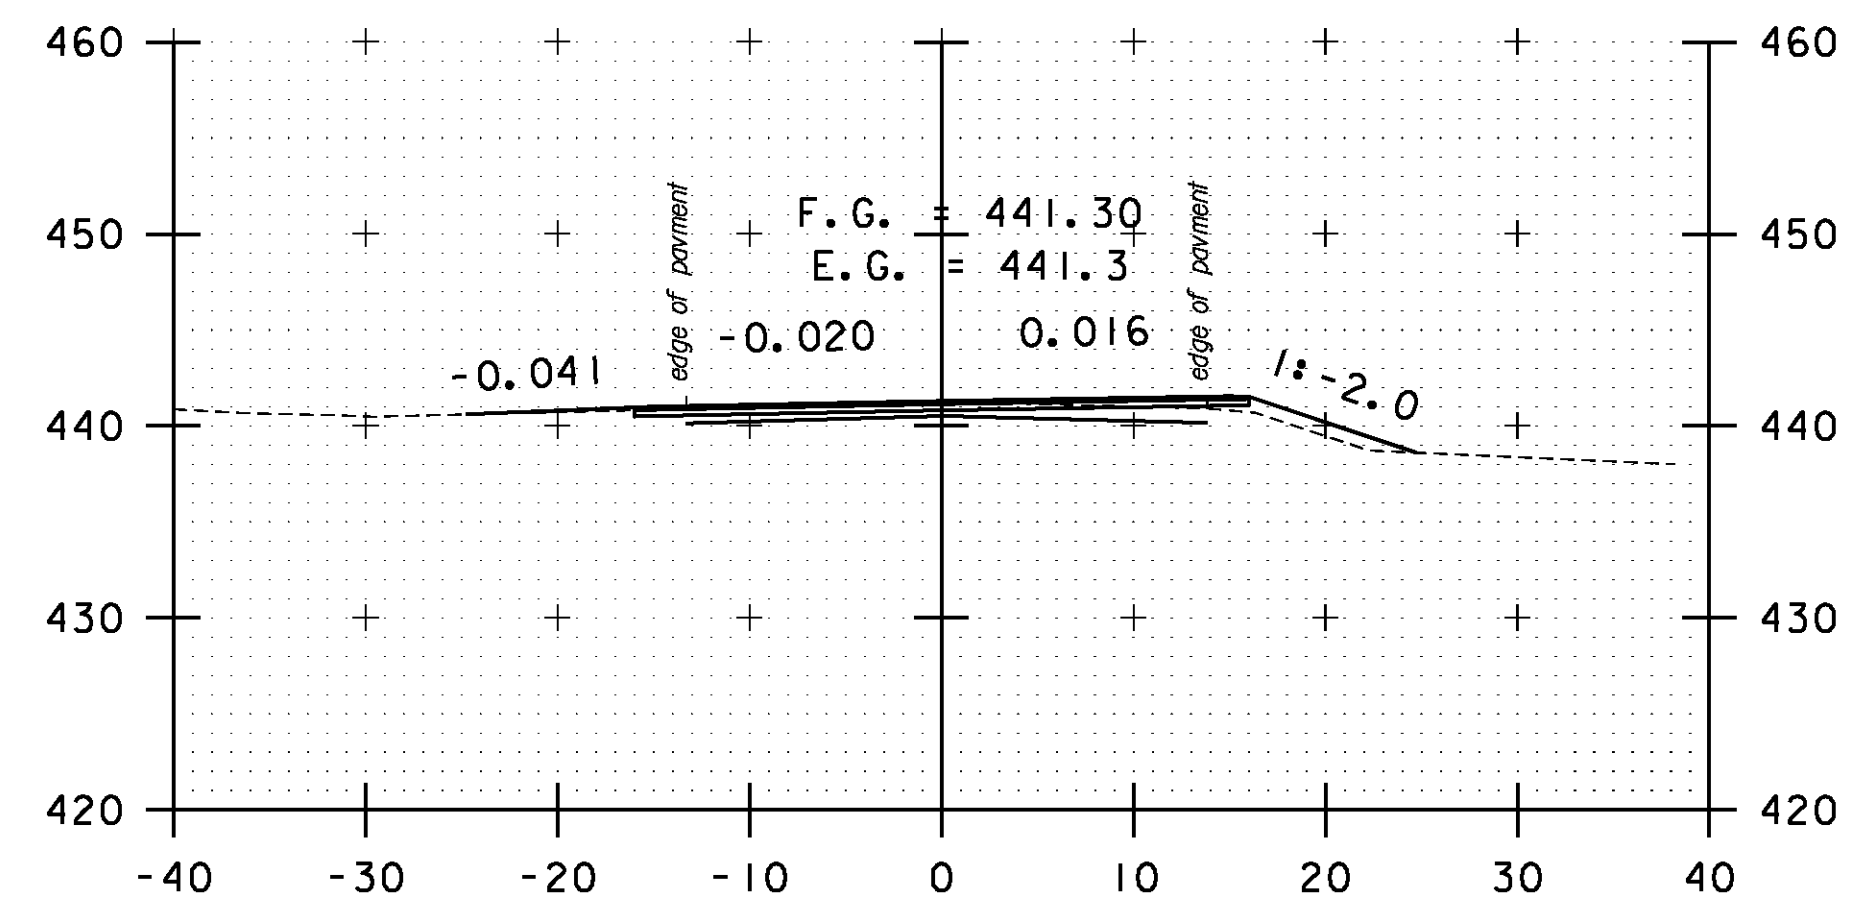


DRIVE LT
A 162+50

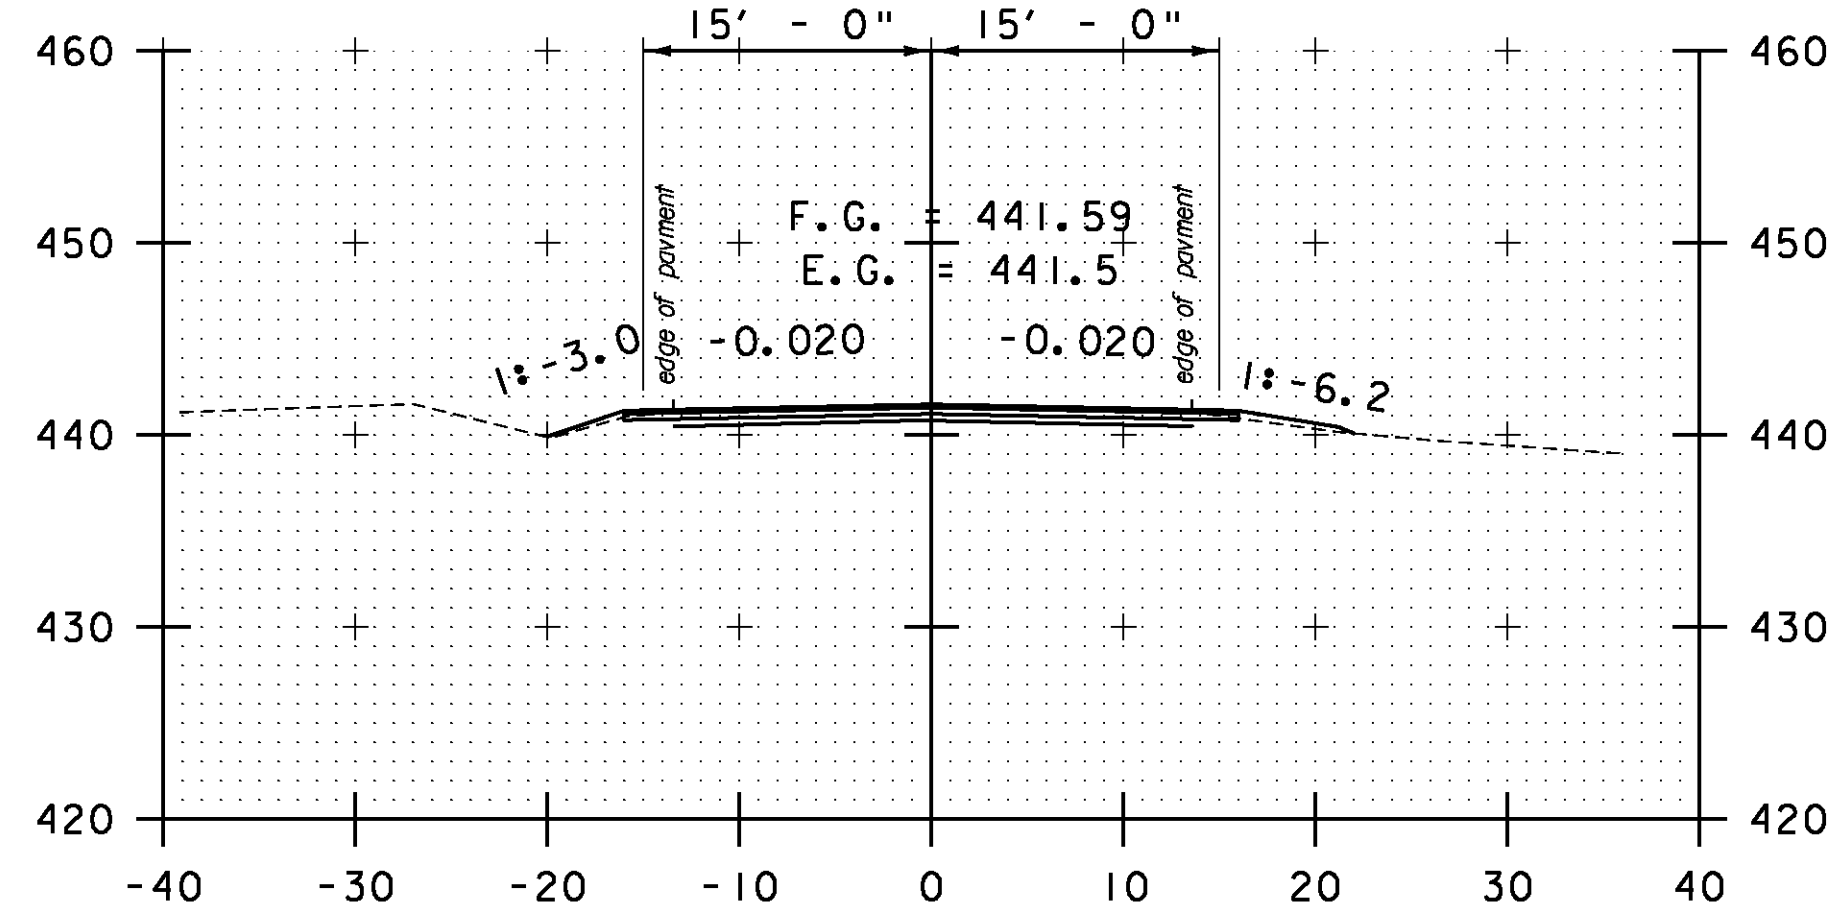

DRIVE RT
A 159+00

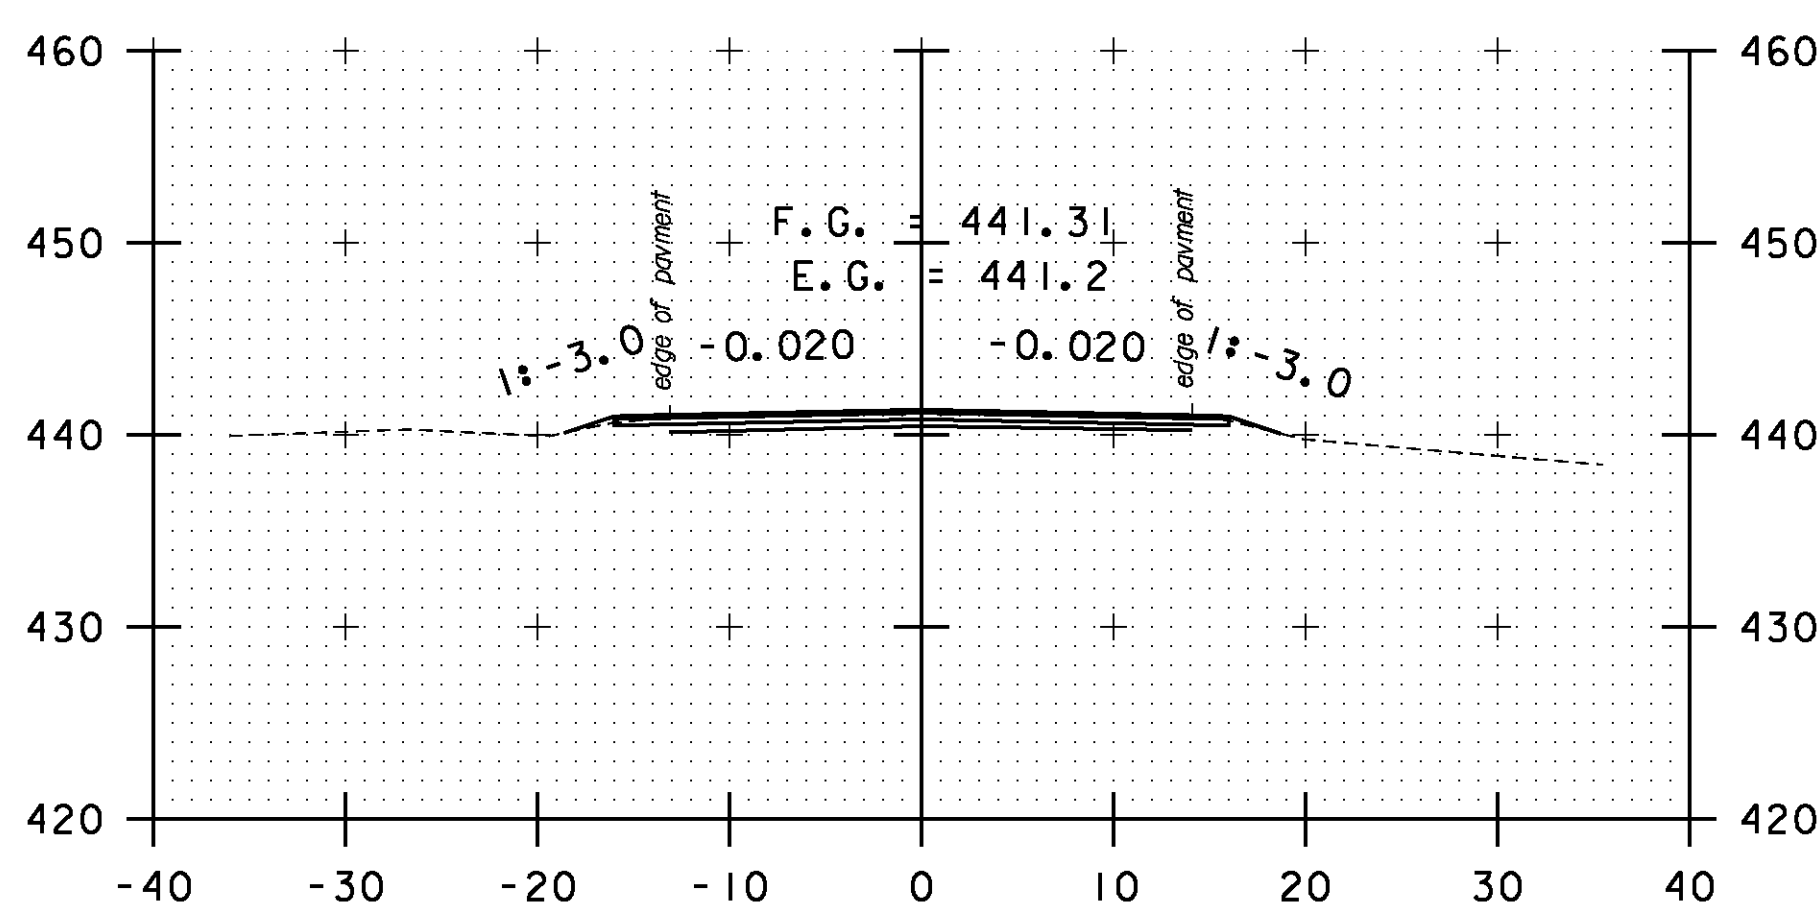

A 160+50

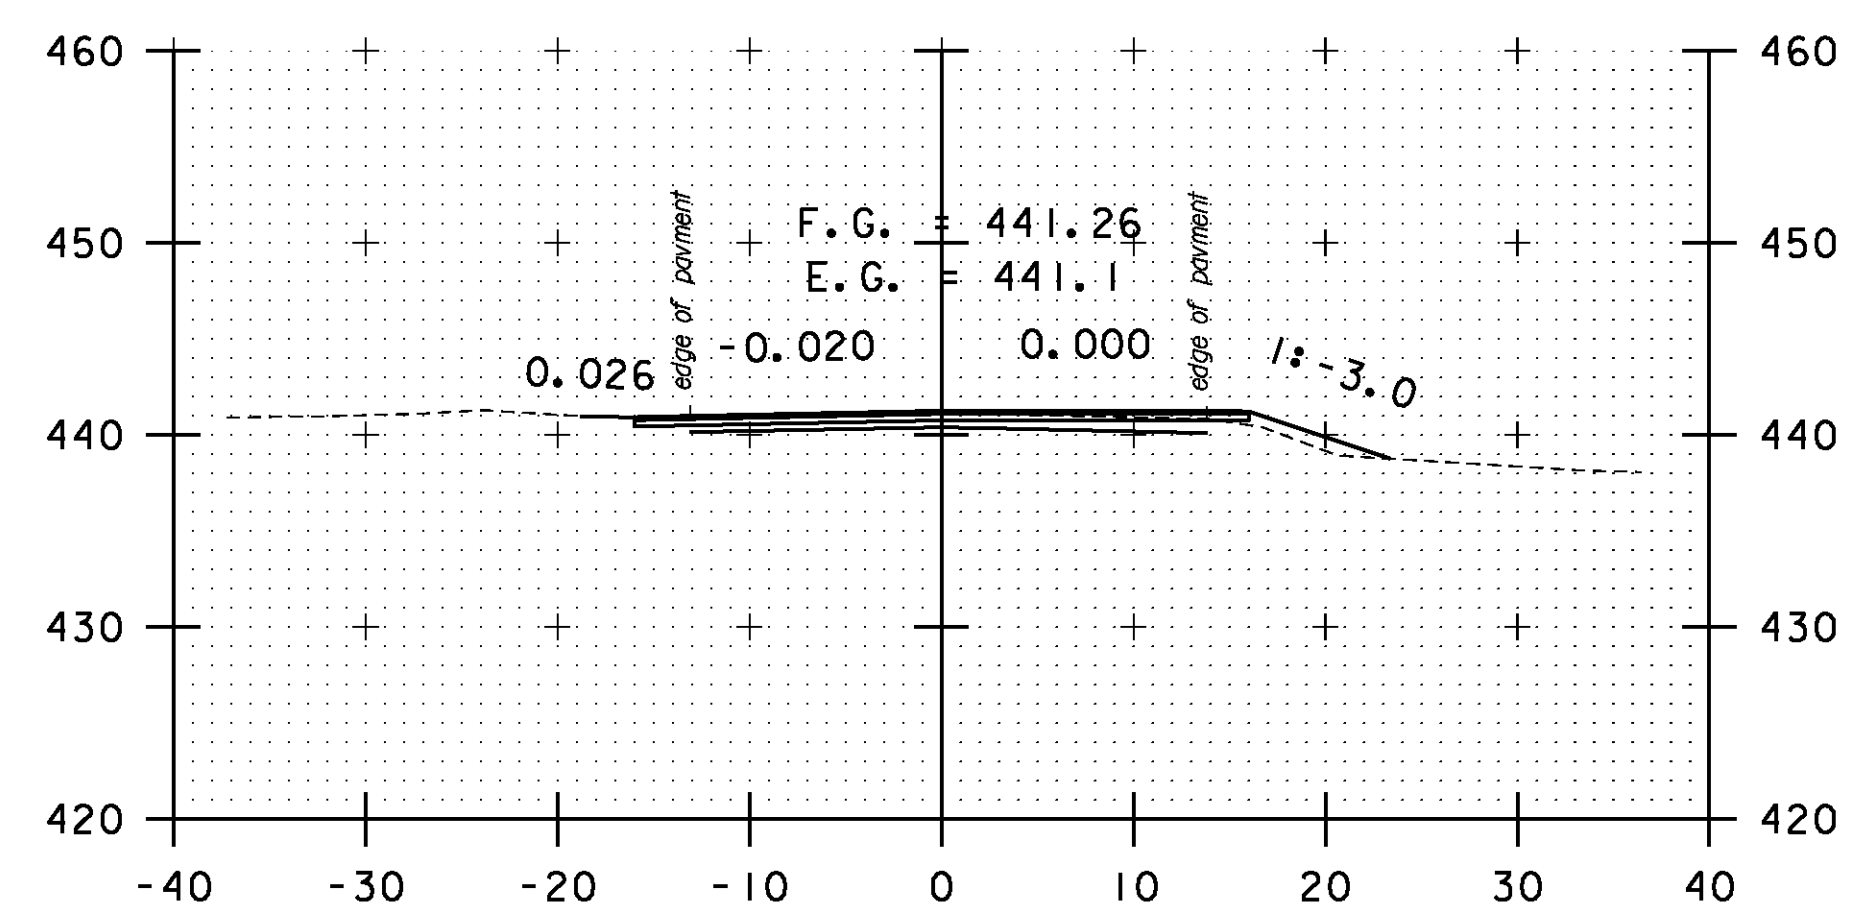

DRIVE LT
A 162+00

STA. A 159+00 TO STA. A 163+00

SCALE 1" = 10'-0"
10 0 10

CROSS SECTION SHEET 83

PROJECT NAME: BOLTON-WATERBURY

PROJECT NUMBER: STP 2709(I)

FILE NAME: p07C172.dgn

PROJECT LEADER: CDL

DESIGNED BY: BMB

PLOT FILE: p07C172_209.i

PLOT DATE: 4/16/2013

DRAWN BY: BMB

CHECKED BY: CDL

SHEET 209 OF 217