




A 173+50

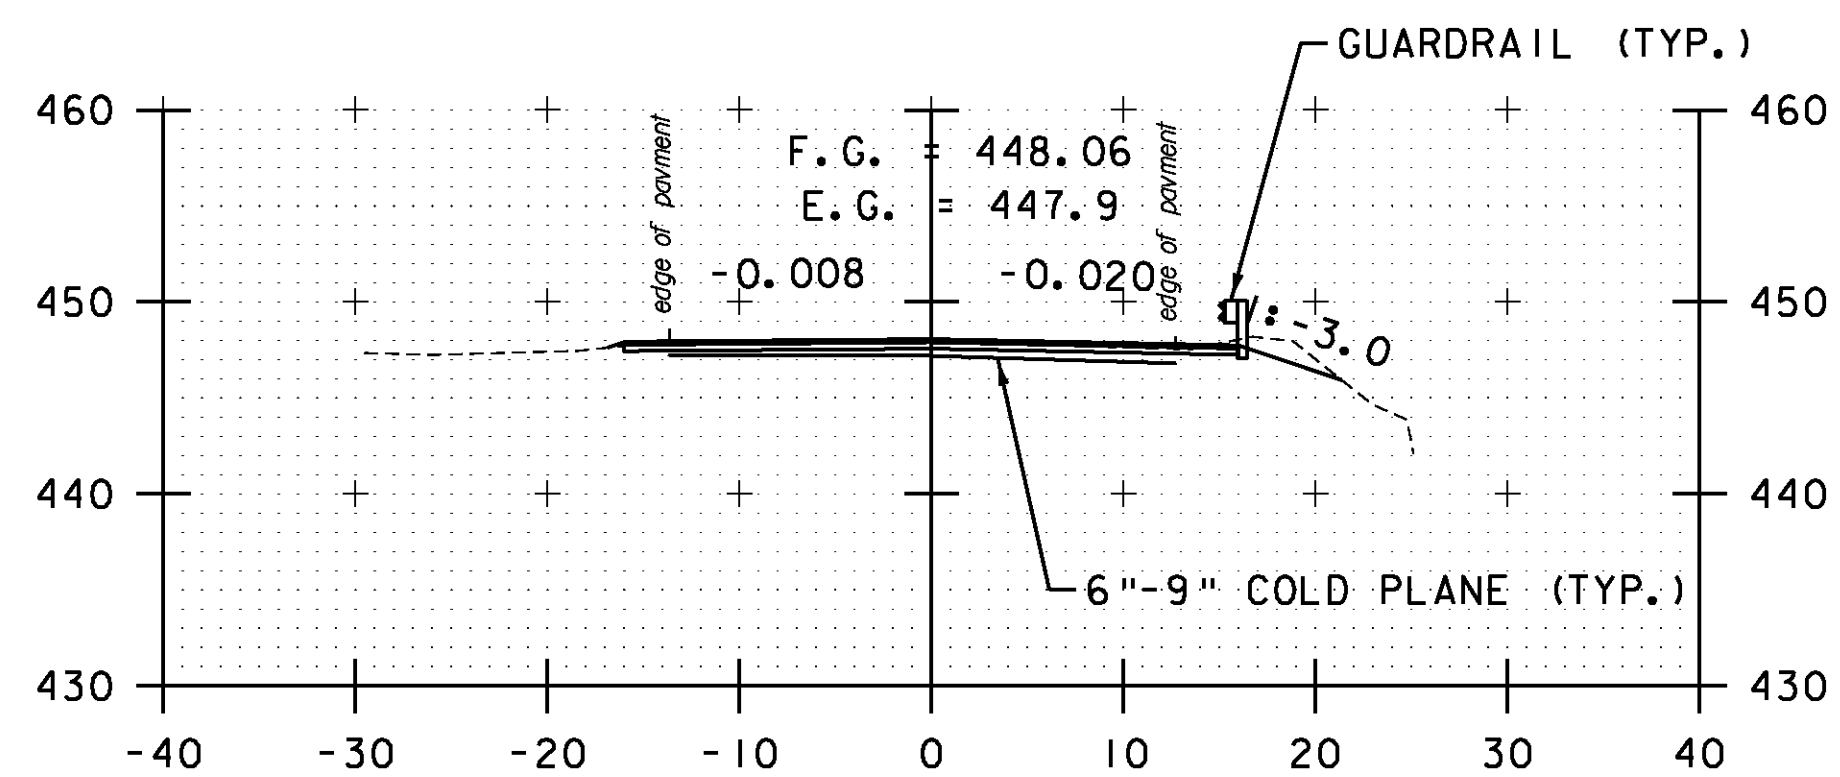


A 173+00

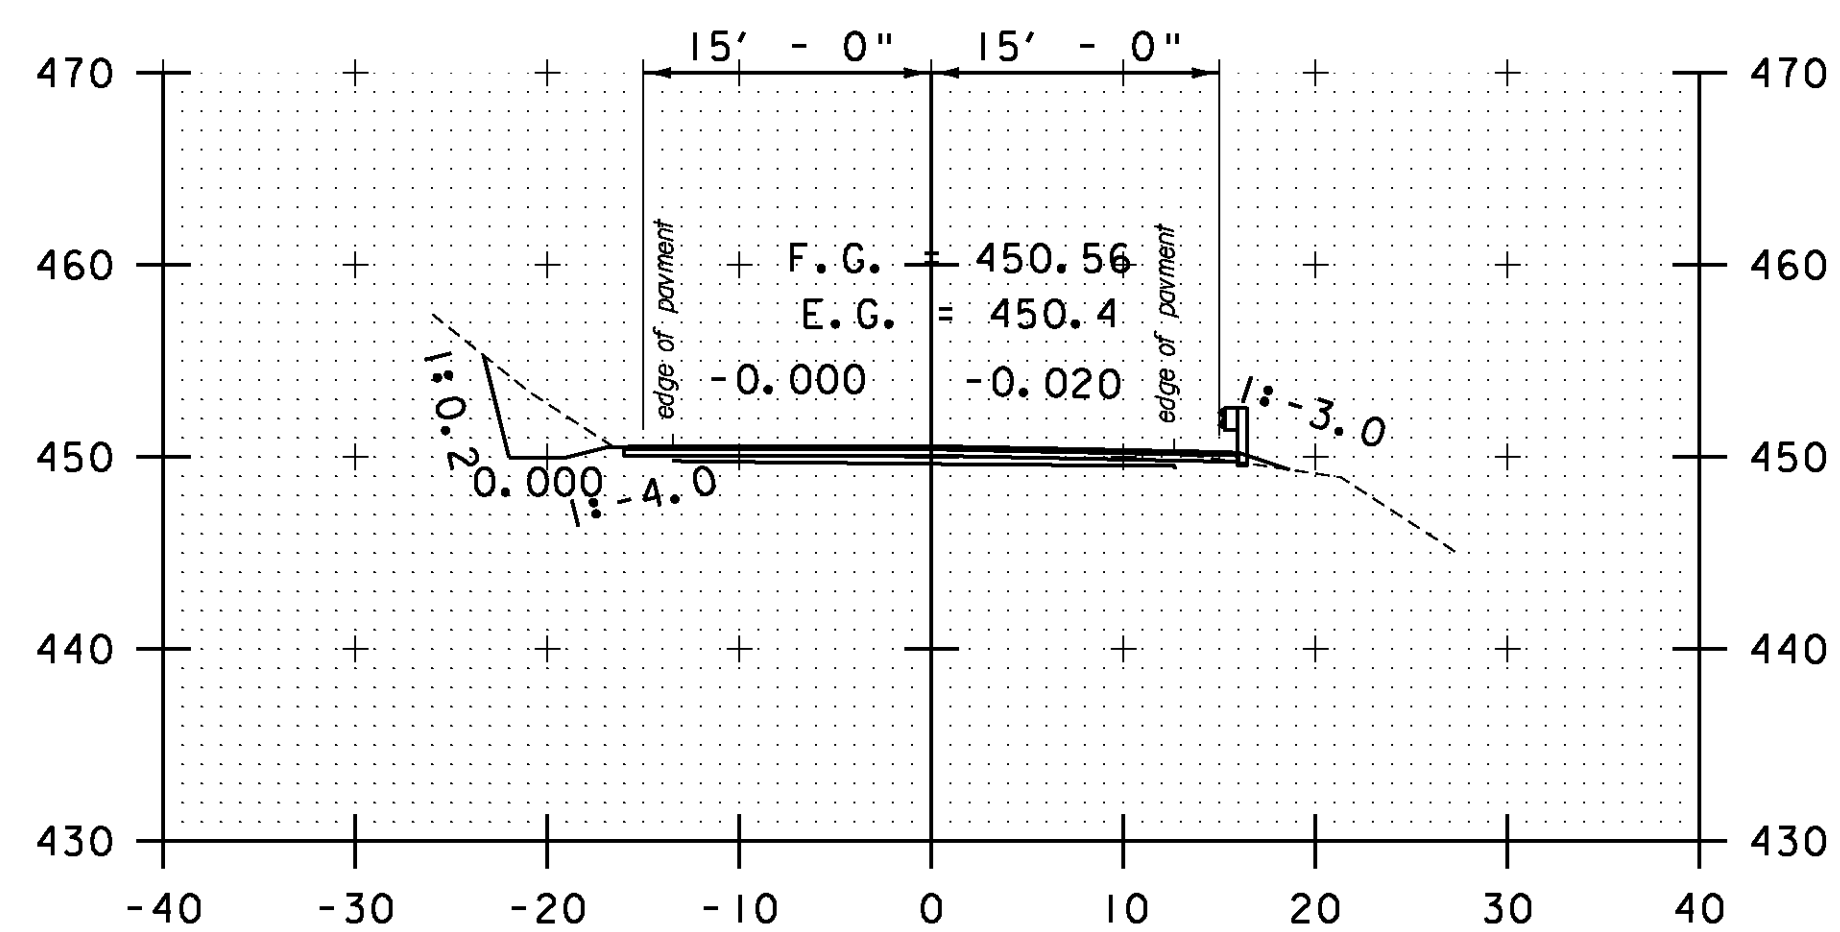


A 172+50

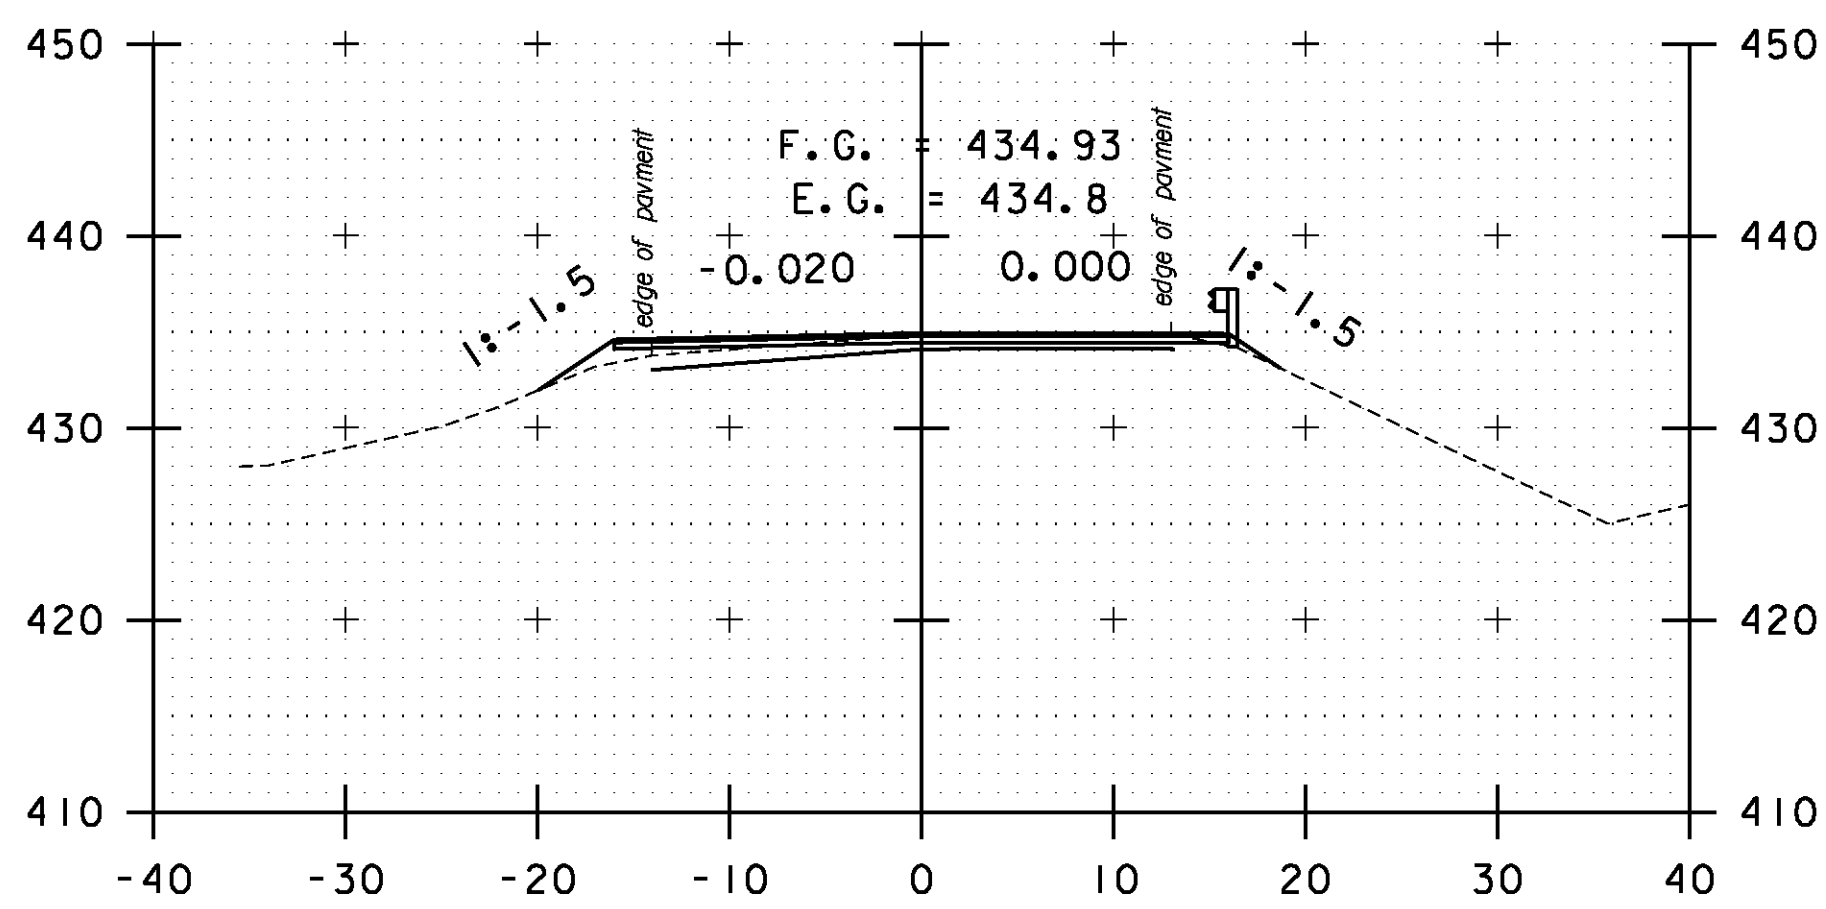


A 175+00

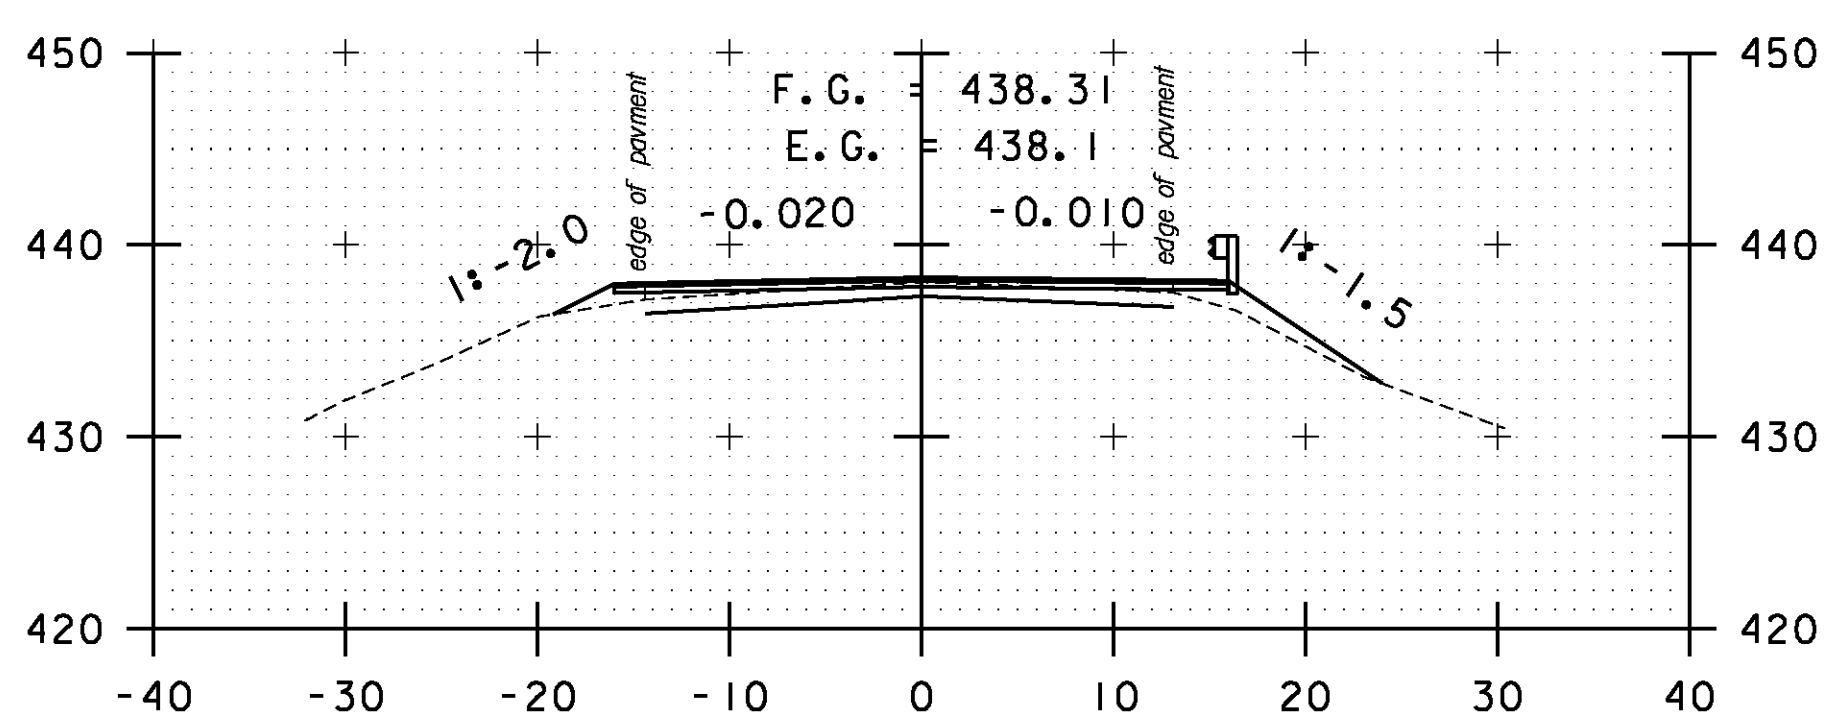


A 174+50

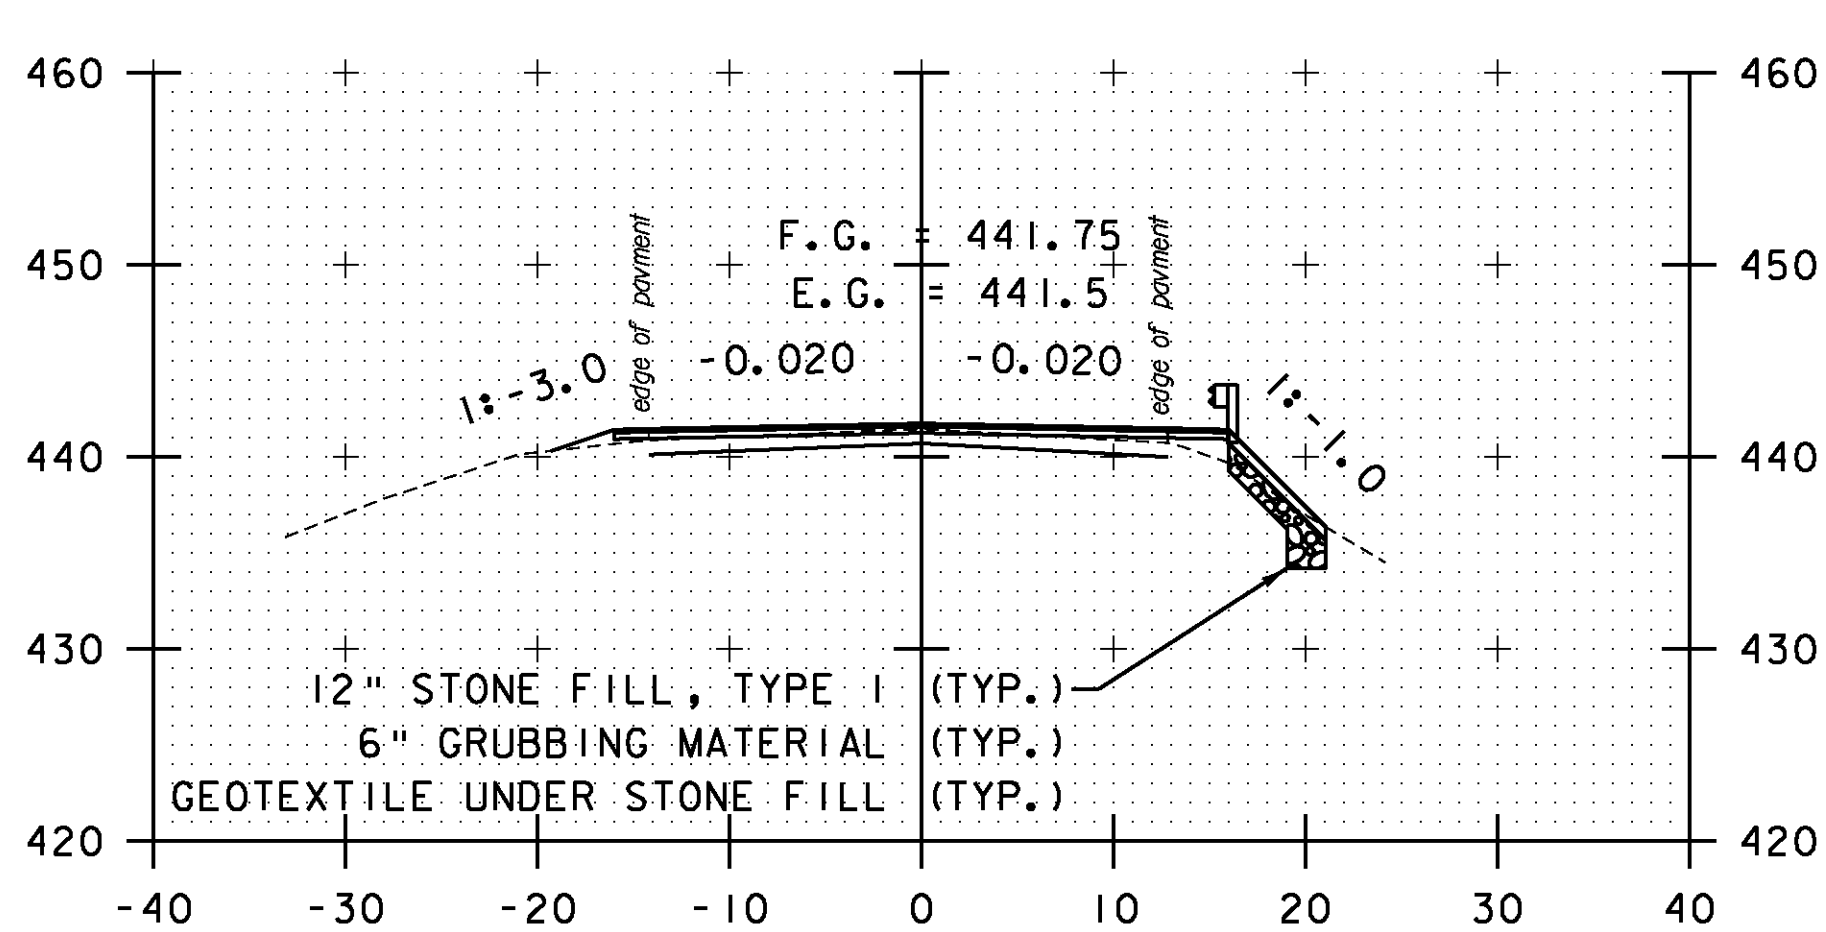


A 174+00

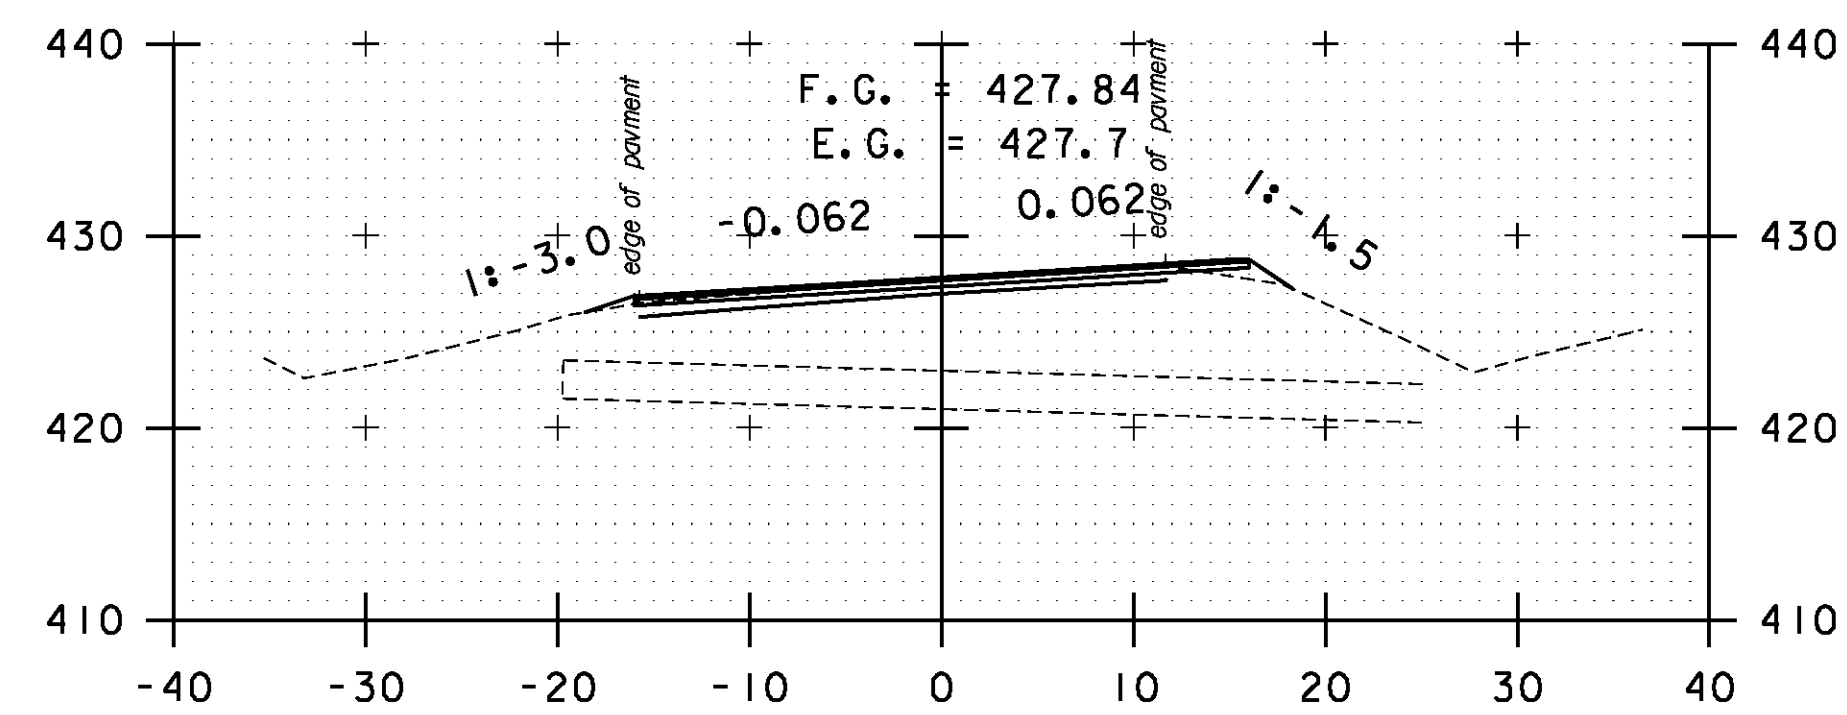

A 176+50

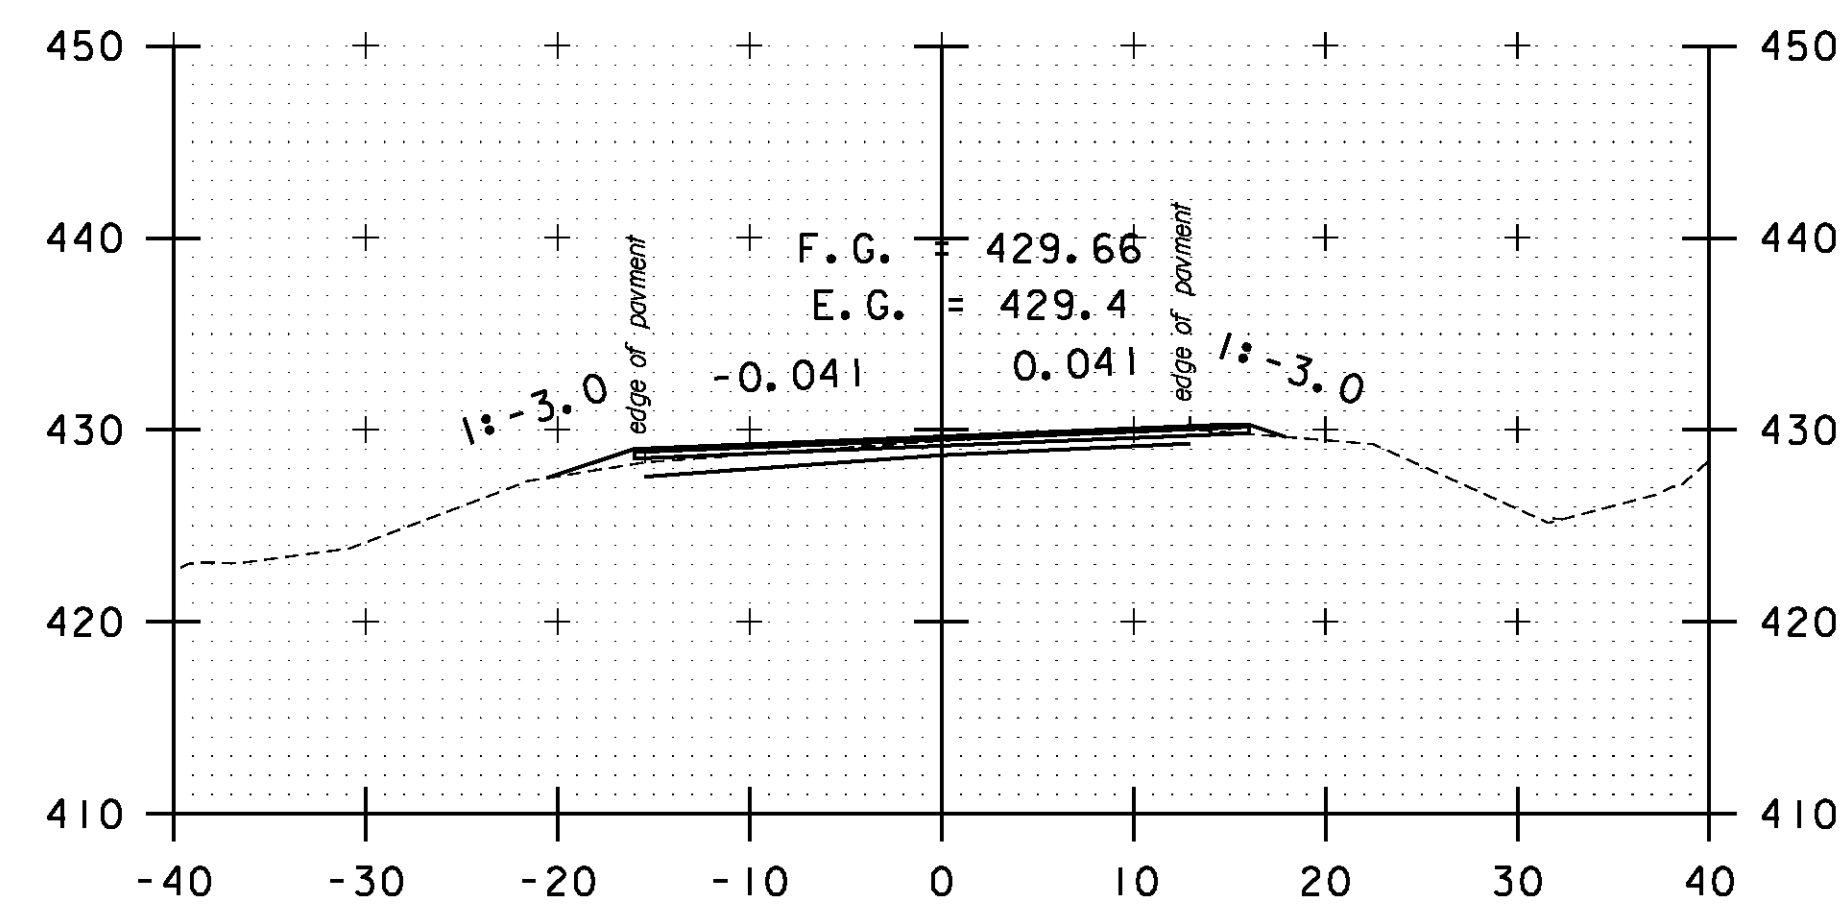


A 176+00

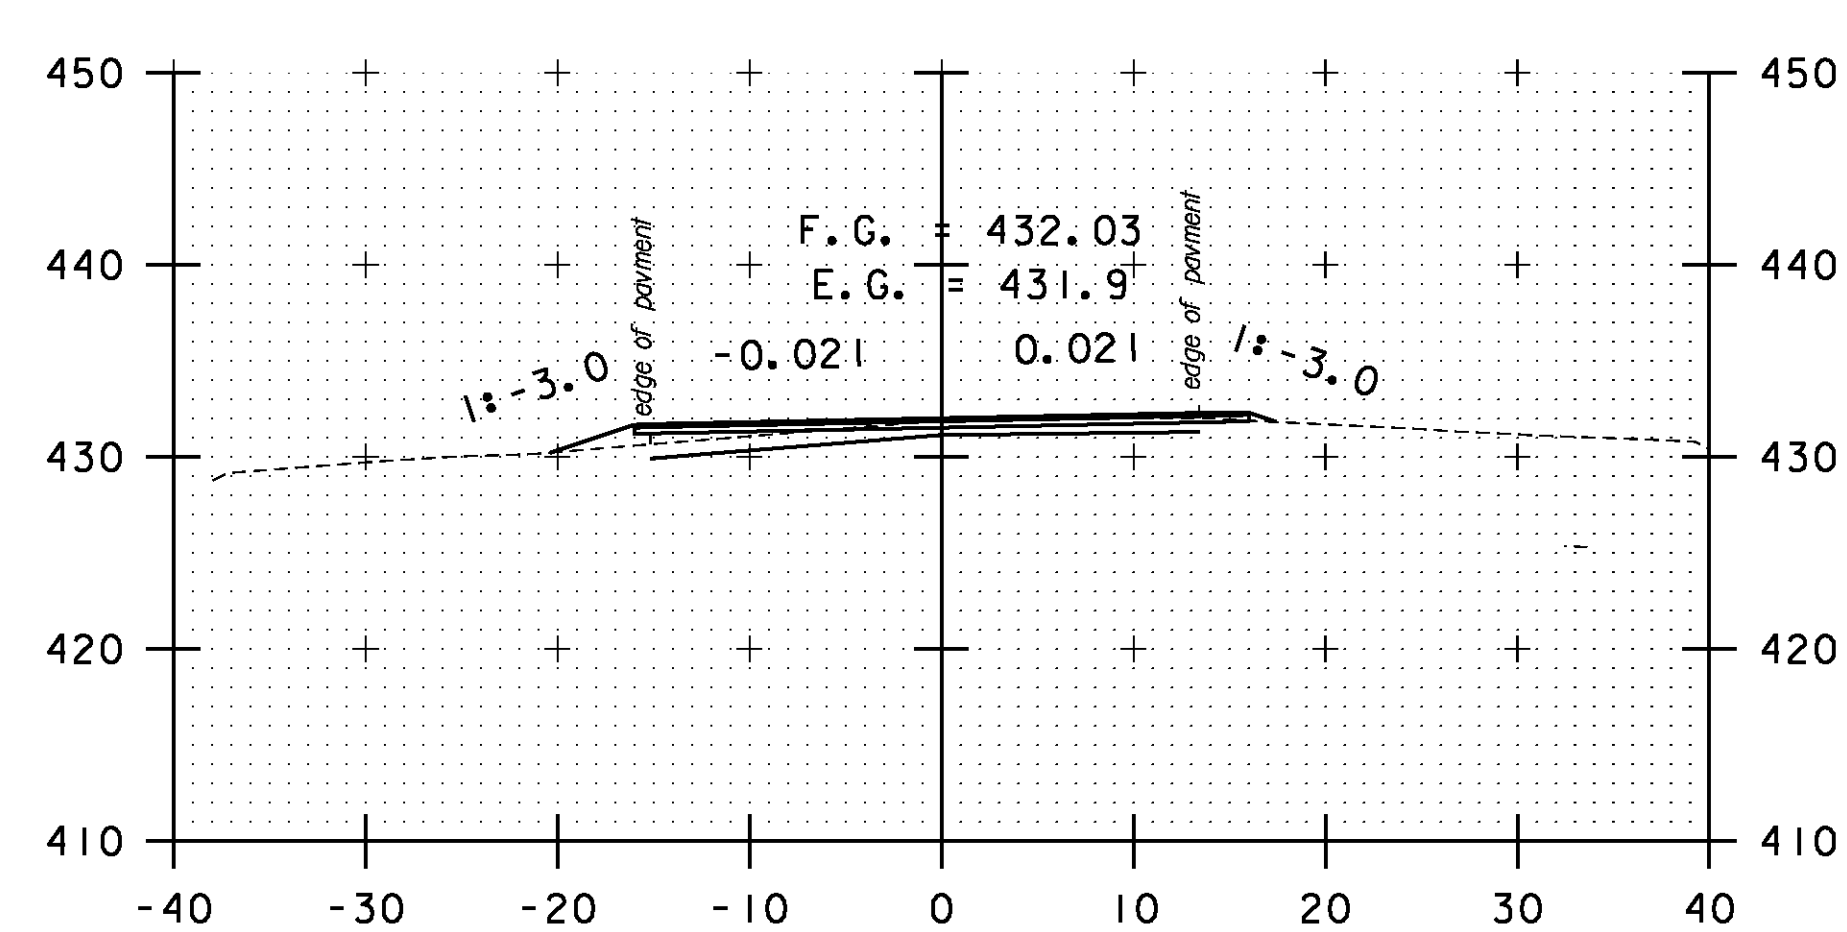

A 175+50

STA. A 172+50 TO STA. A 176+50

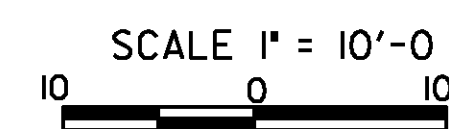

CROSS SECTION SHEET 86

PROJECT NAME: BOLTON-WATERBURY

PROJECT NUMBER: STP 2709(1)

FILE NAME: p07C172.dgn

PROJECT LEADER: CDL

DESIGNED BY: BMB

PLOT FILE: p07C172_212.1

PLOT DATE: 4/16/2013

DRAWN BY: BMB

CHECKED BY: CDL

SHEET 212 OF 217