


CURVE 20 - WEST FAIRLEE

STATION	NORTHING	EASTING	REMARKS
PC A53+75.8	508742.984	1714895.739	POSTED SPEED = 40
PT A58+42.9	509129.865	1715156.459	


DELTA = 9°23'22" RT
 D = 2°00'37"
 R = 2850.01'
 T = 234.05'
 L = 467.05'
 E = 9.59'

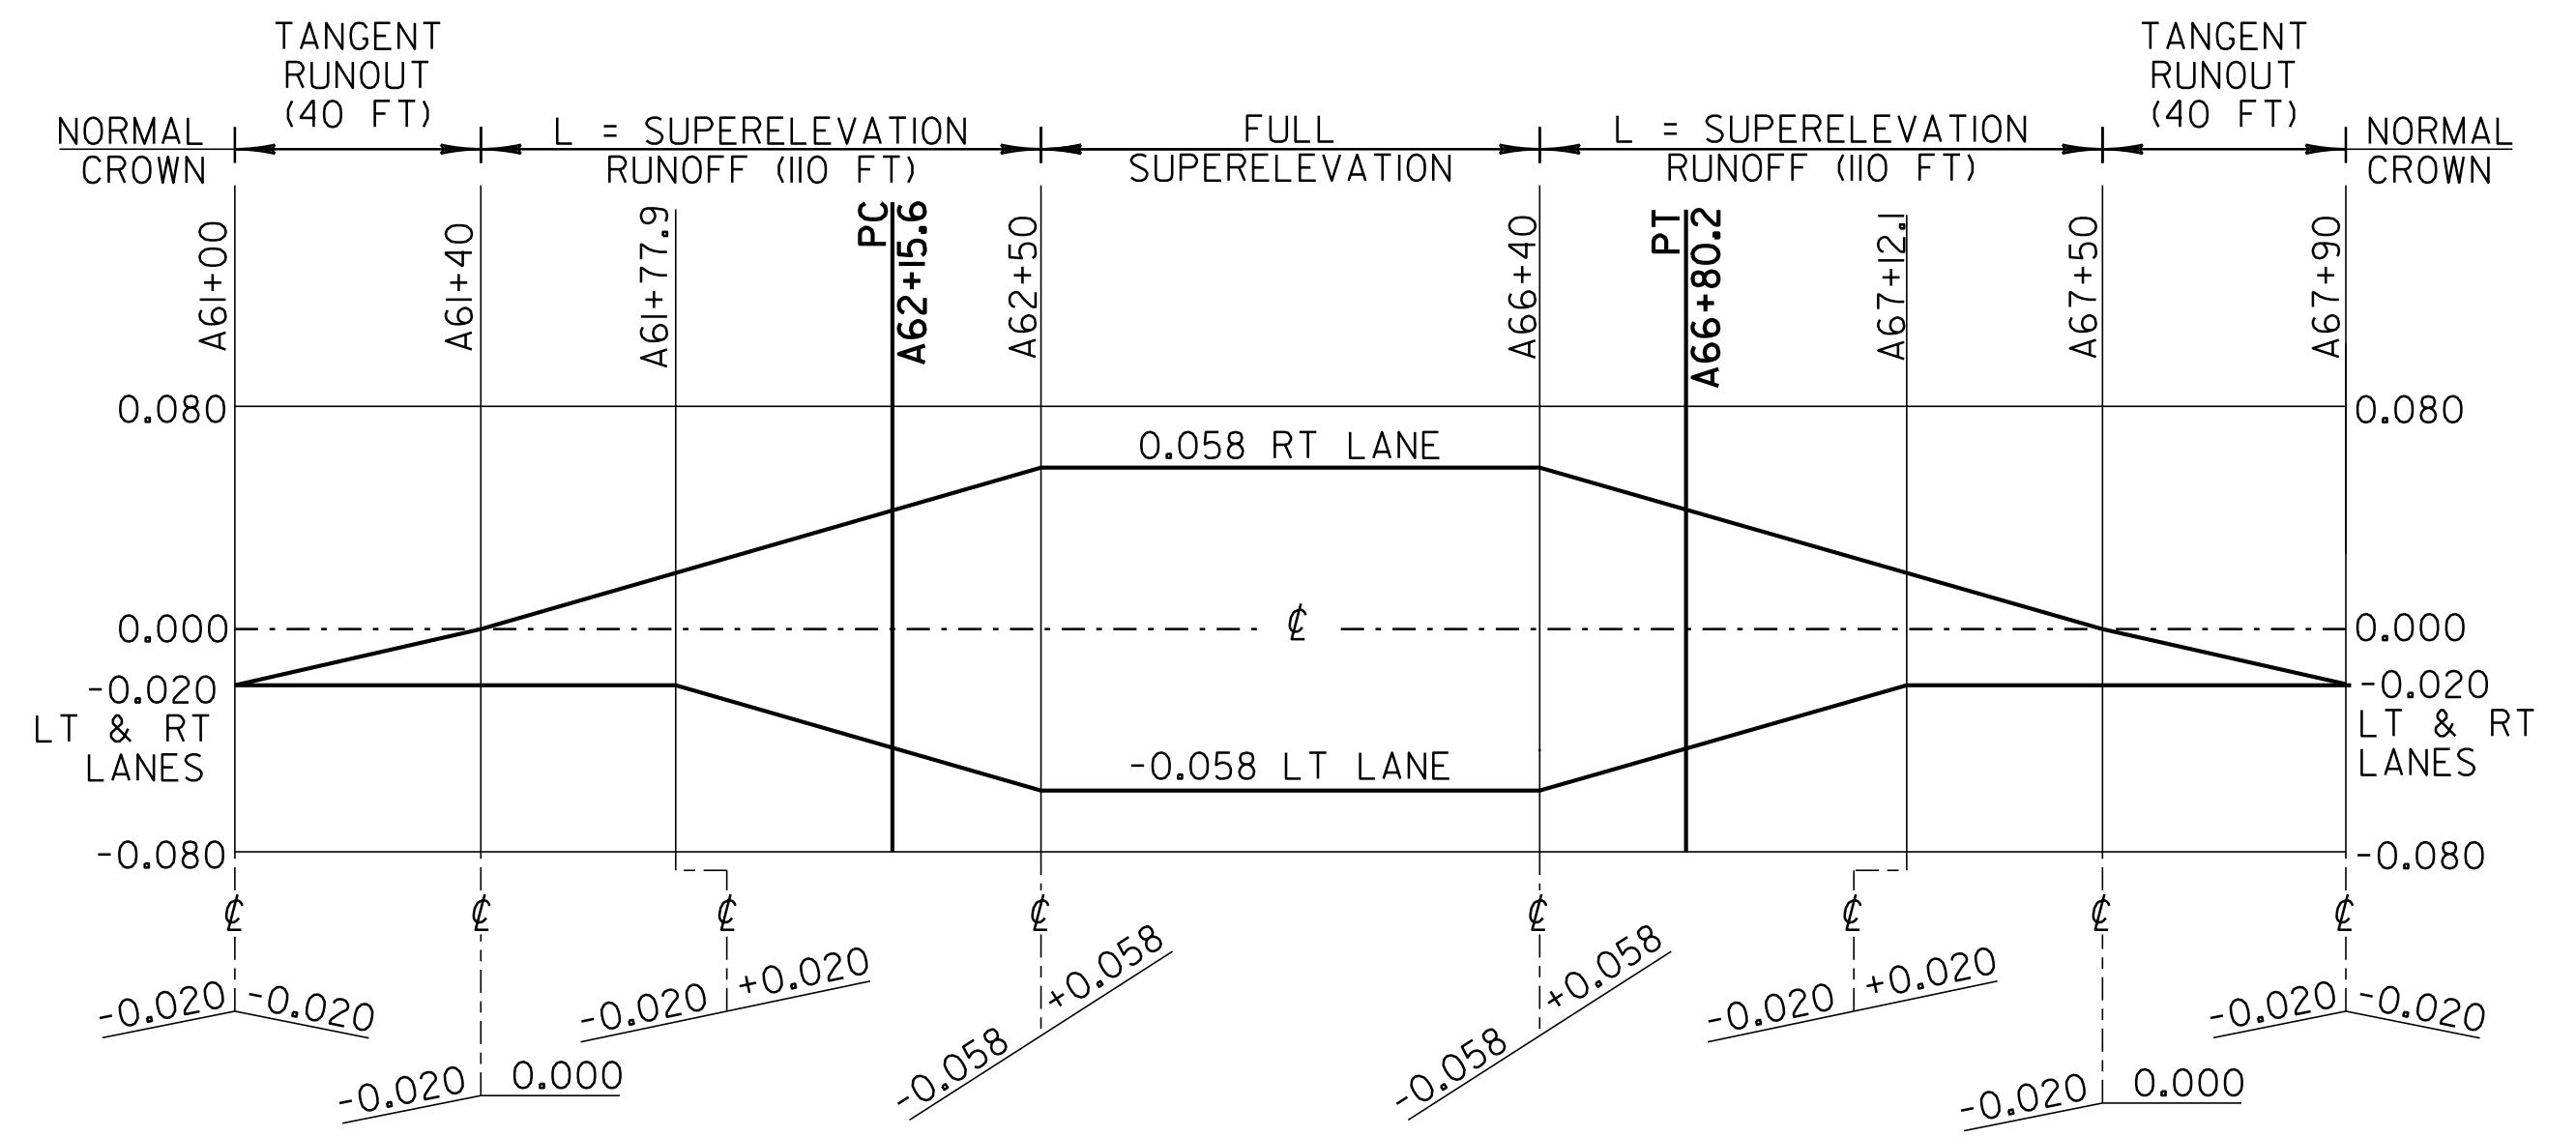

CURVE 21 - WEST FAIRLEE

STATION	NORTHING	EASTING	REMARKS
PC A62+15.6	509420.844	1715389.335	POSTED SPEED = 40
PT A66+80.2	509835.089	1715591.318	

DELTA = 25°21'16" LT
 D = 5°27'24"
 R = 1050.00'
 T = 236.19'
 L = 464.65'
 E = 26.24'

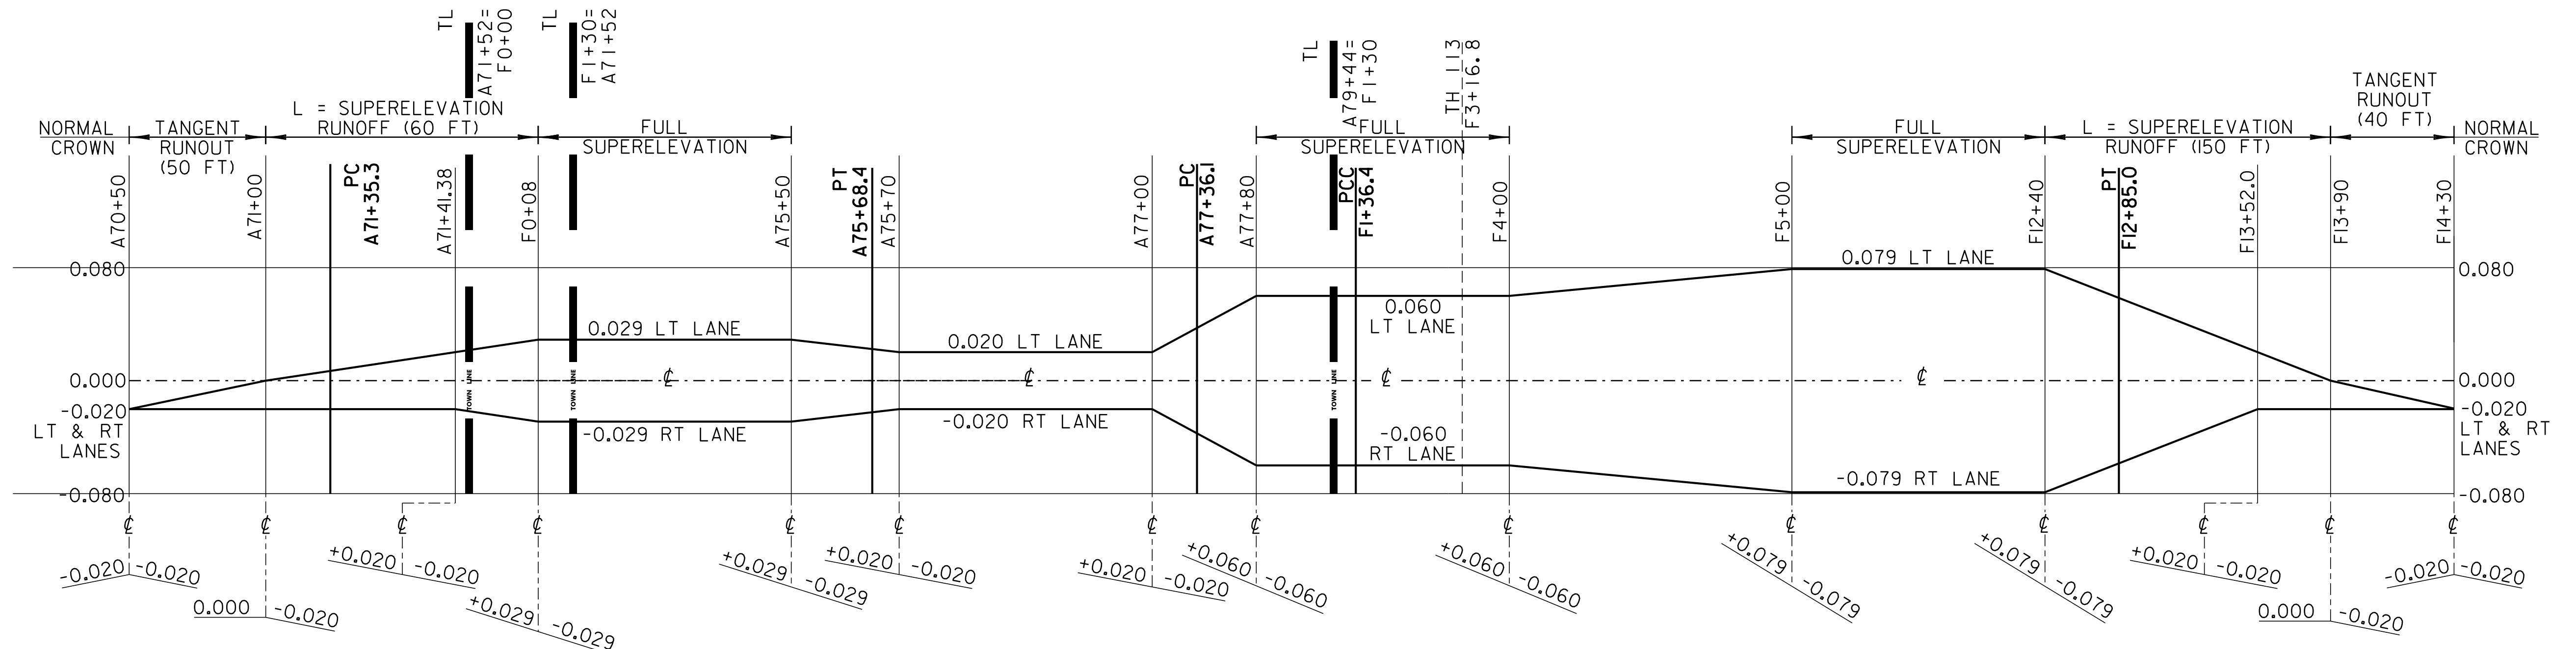

CURVE 22 - WEST FAIRLEE / FAIRLEE / WEST FAIRLEE

STATION	NORTHING	EASTING	REMARKS
PC A71+35.3	510277.896	1715696.127	POSTED SPEED = 40
PT A75+68.4	510807.618	1715883.931	

DELTA = 12°24'34" RT
 D = 2°12'13"
 R = 2600.00'
 T = 282.67'
 L = 563.13'
 E = 15.32'

CURVE 23 - WEST FAIRLEE-FAIRLEE

STATION	NORTHING	EASTING	REMARKS
PC A77+36.1	510958.677	1715956.715	POSTED SPEED = 40
PCC F1+36.4	511131.664	1716081.448	
PT F12+85.0	510808.598	1716942.342	

DELTA = 149°33'08" RT
 D = 9°23'34" (1) D = 11°16'03" (2)
 R = 610.00' (1) R = 508.50' (2)
 T = 1914.00' (1) T = 1880.75' (2)
 L = 214.37' (1) L = 1148.58' (2)
 E = 1398.85'

BANKING DIAGRAM 4

PROJECT NAME: THETFORD-FAIRLEE

PROJECT NUMBER: STP 2710(I)

FILE NAME: /pave/07c184/pci84

PROJECT LEADER: PTS

DESIGNED BY: DAM

IPARM FILE NAME: 07C184_56

PLOT DATE: 14-OCT-2013 16:36

DRAWN BY: SNG

CHECKED BY: PTS

SHEET 55 OF 77

NOT TO SCALE